



1:40 scala section


1:40 Elevation of West facade in the cortone

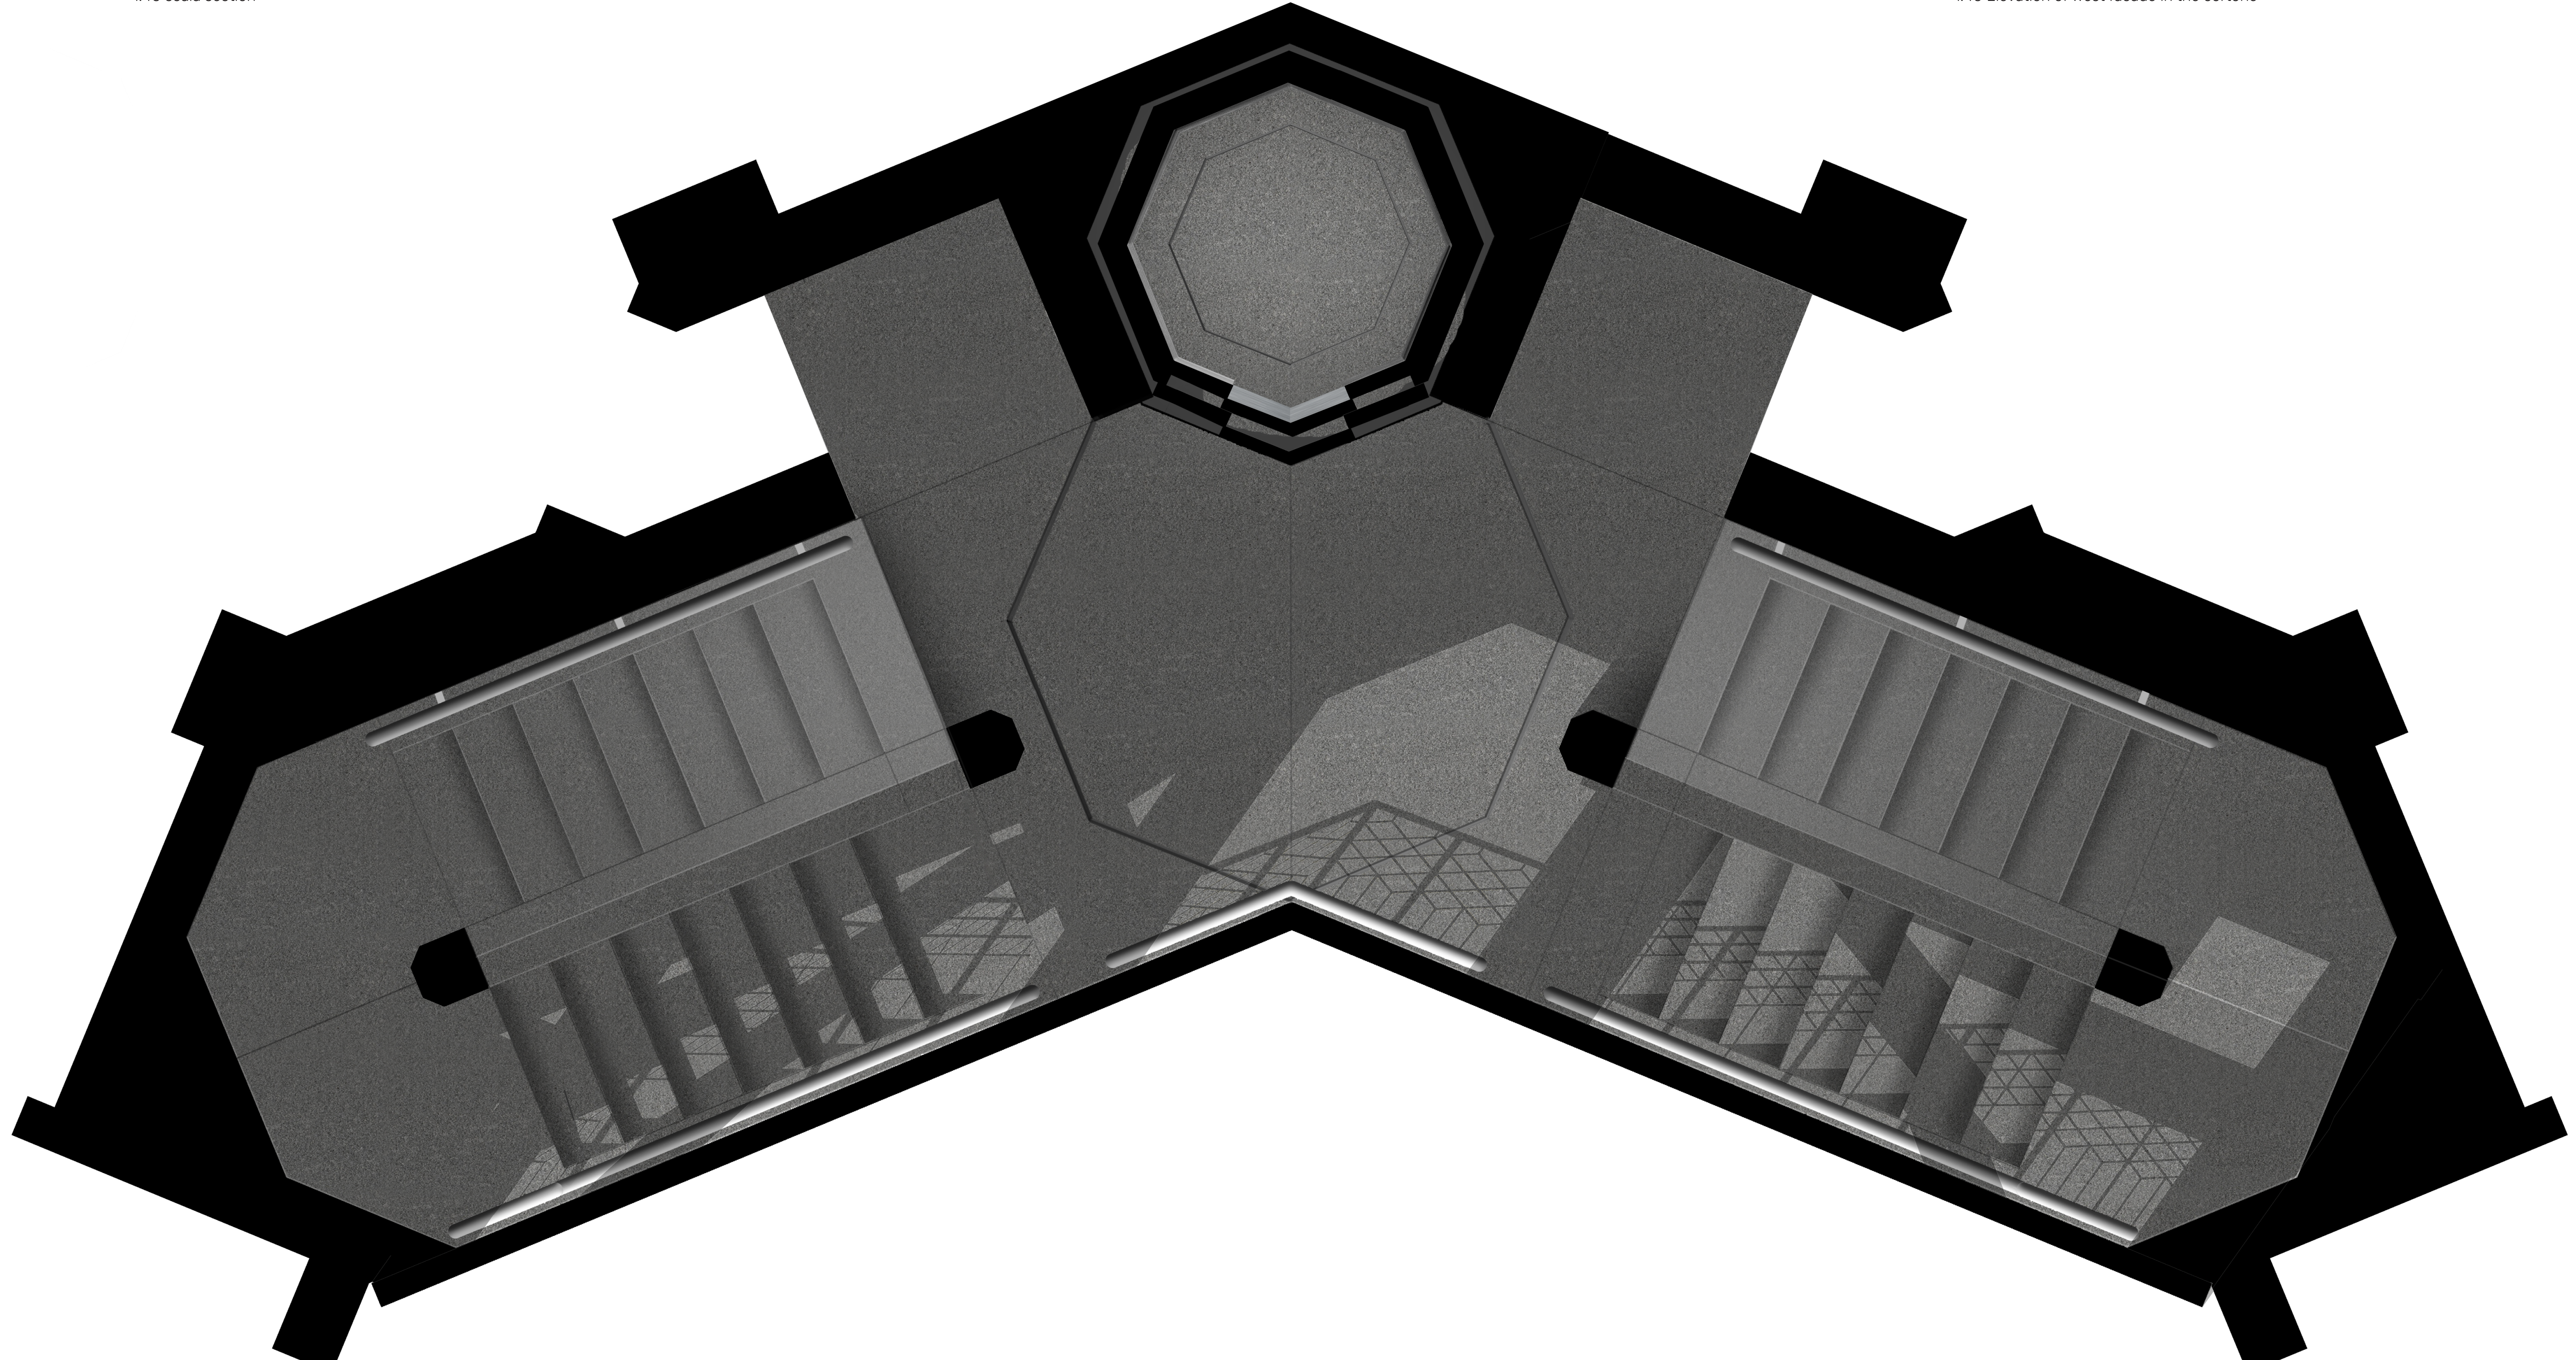


1:40 scala plan

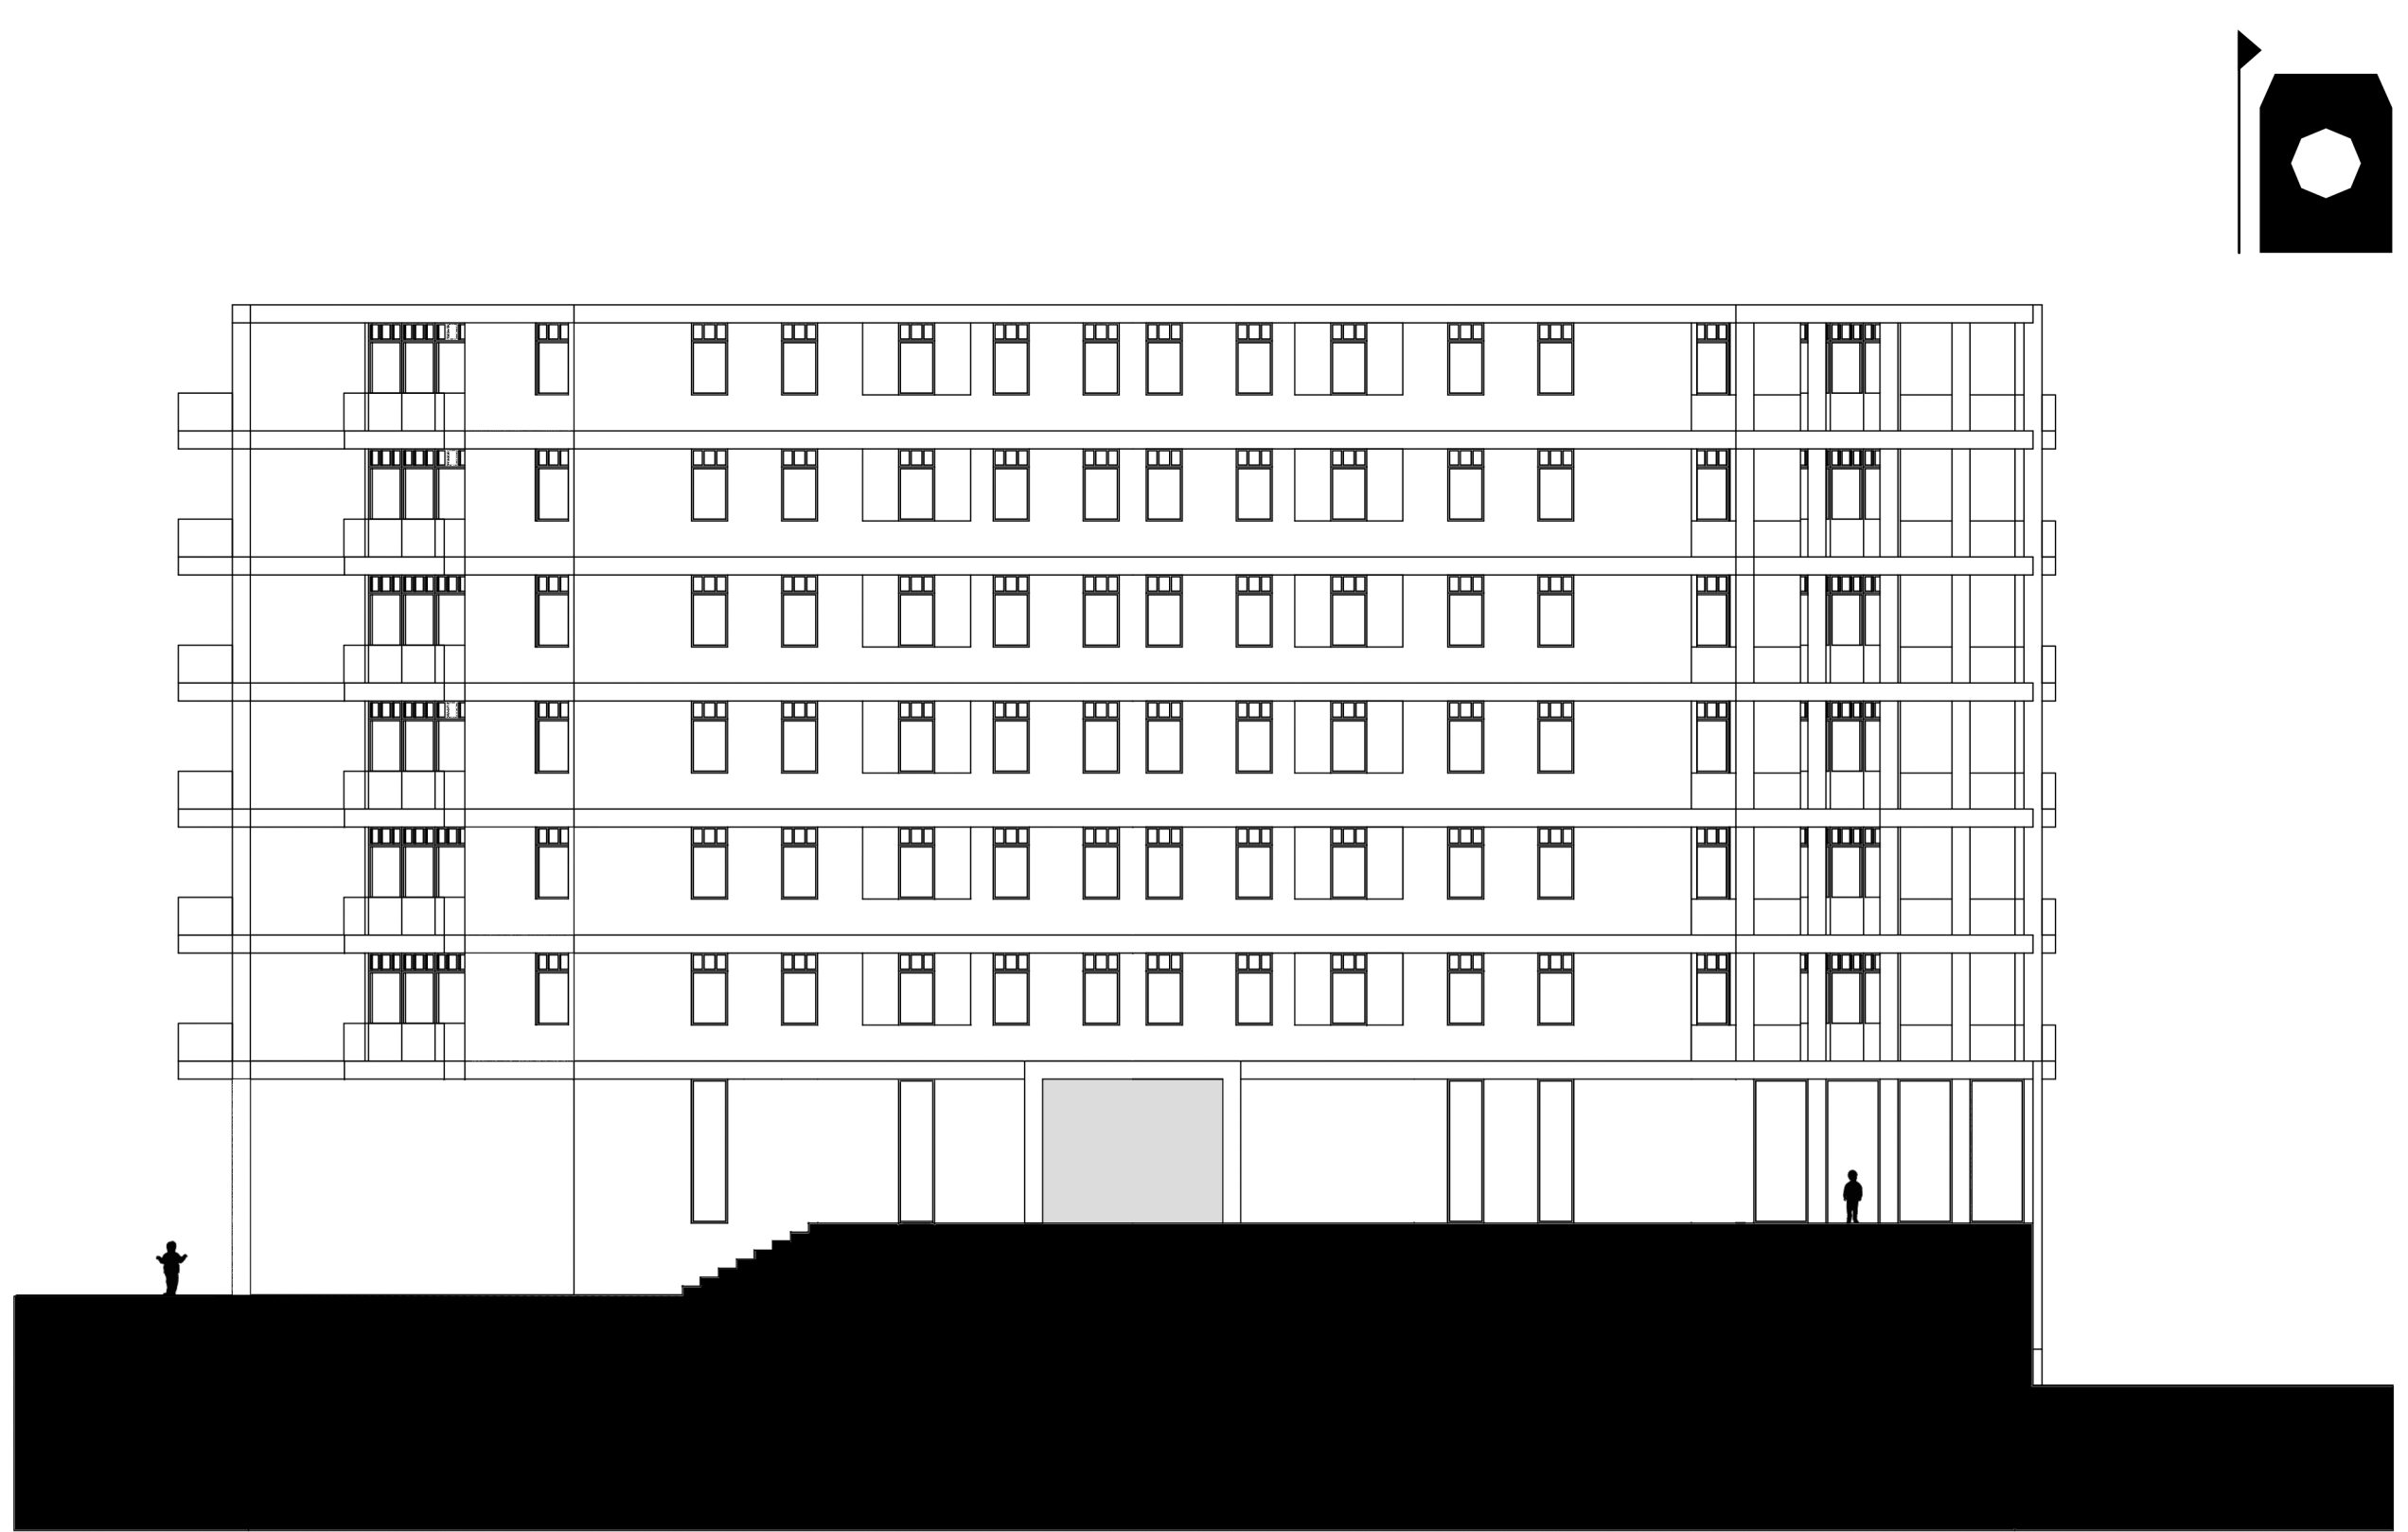


1:200 east facade elevation - Via Toledo

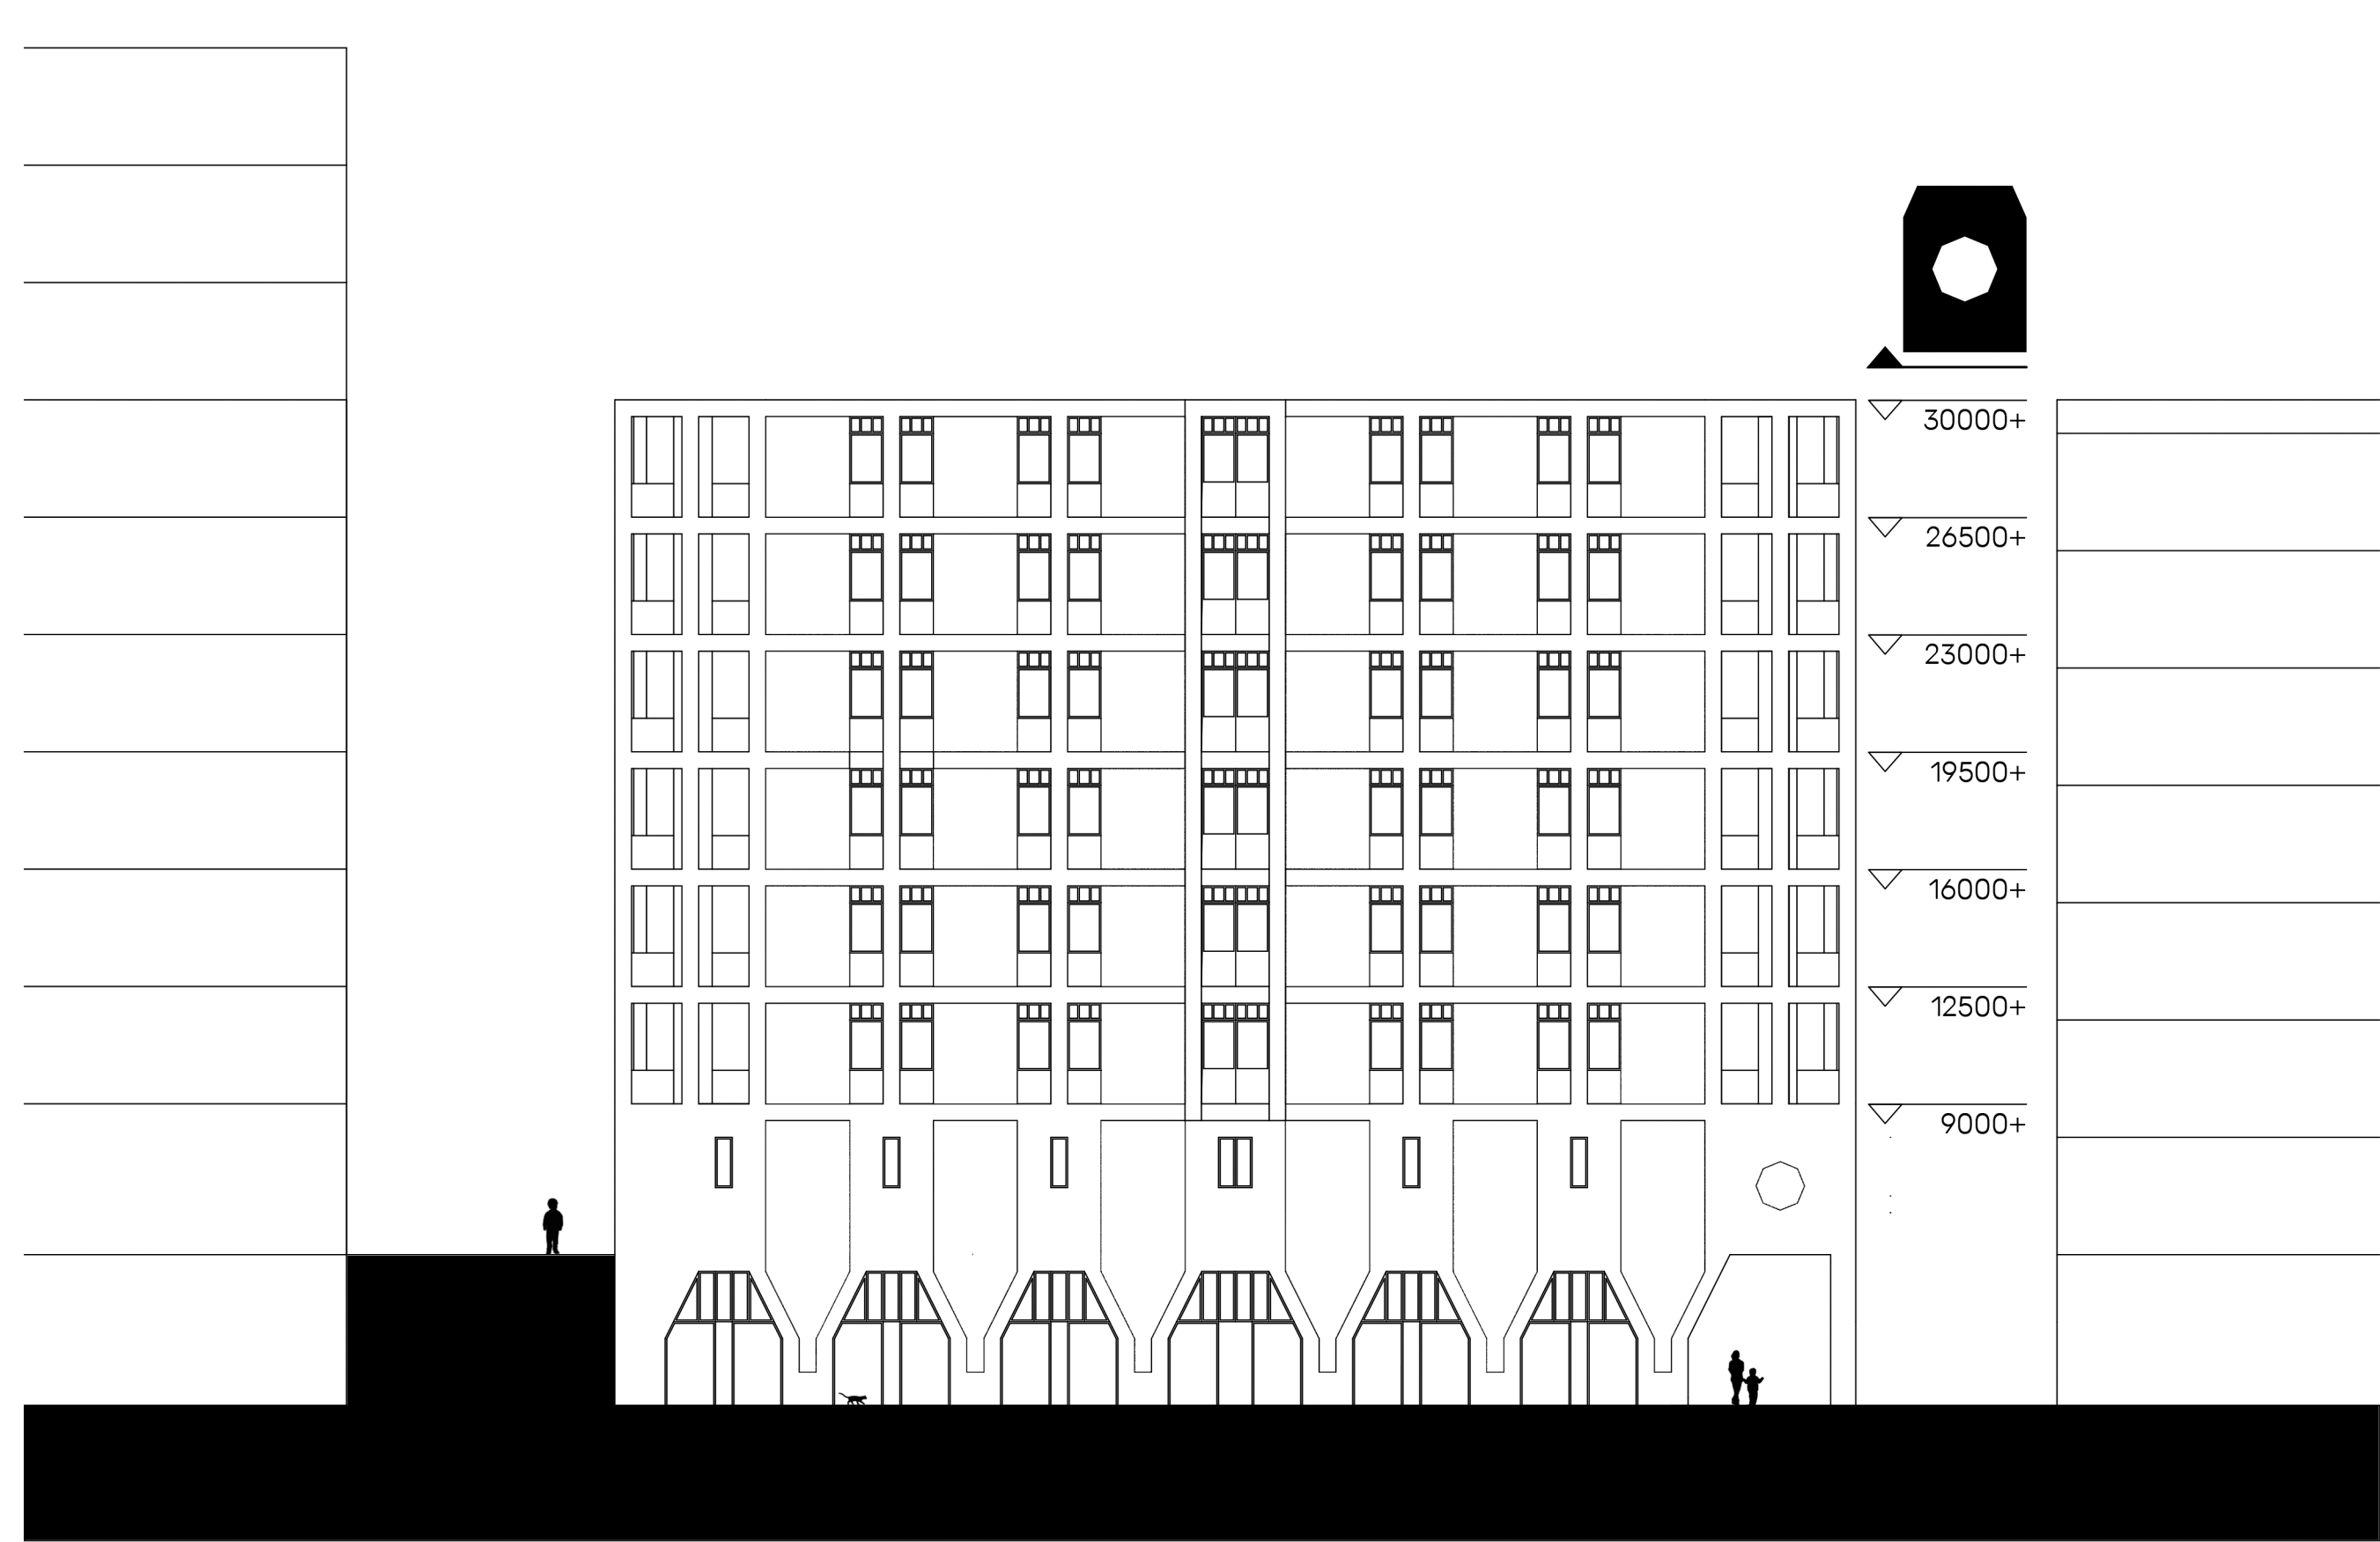


1:200 section facing north - Via Toledo

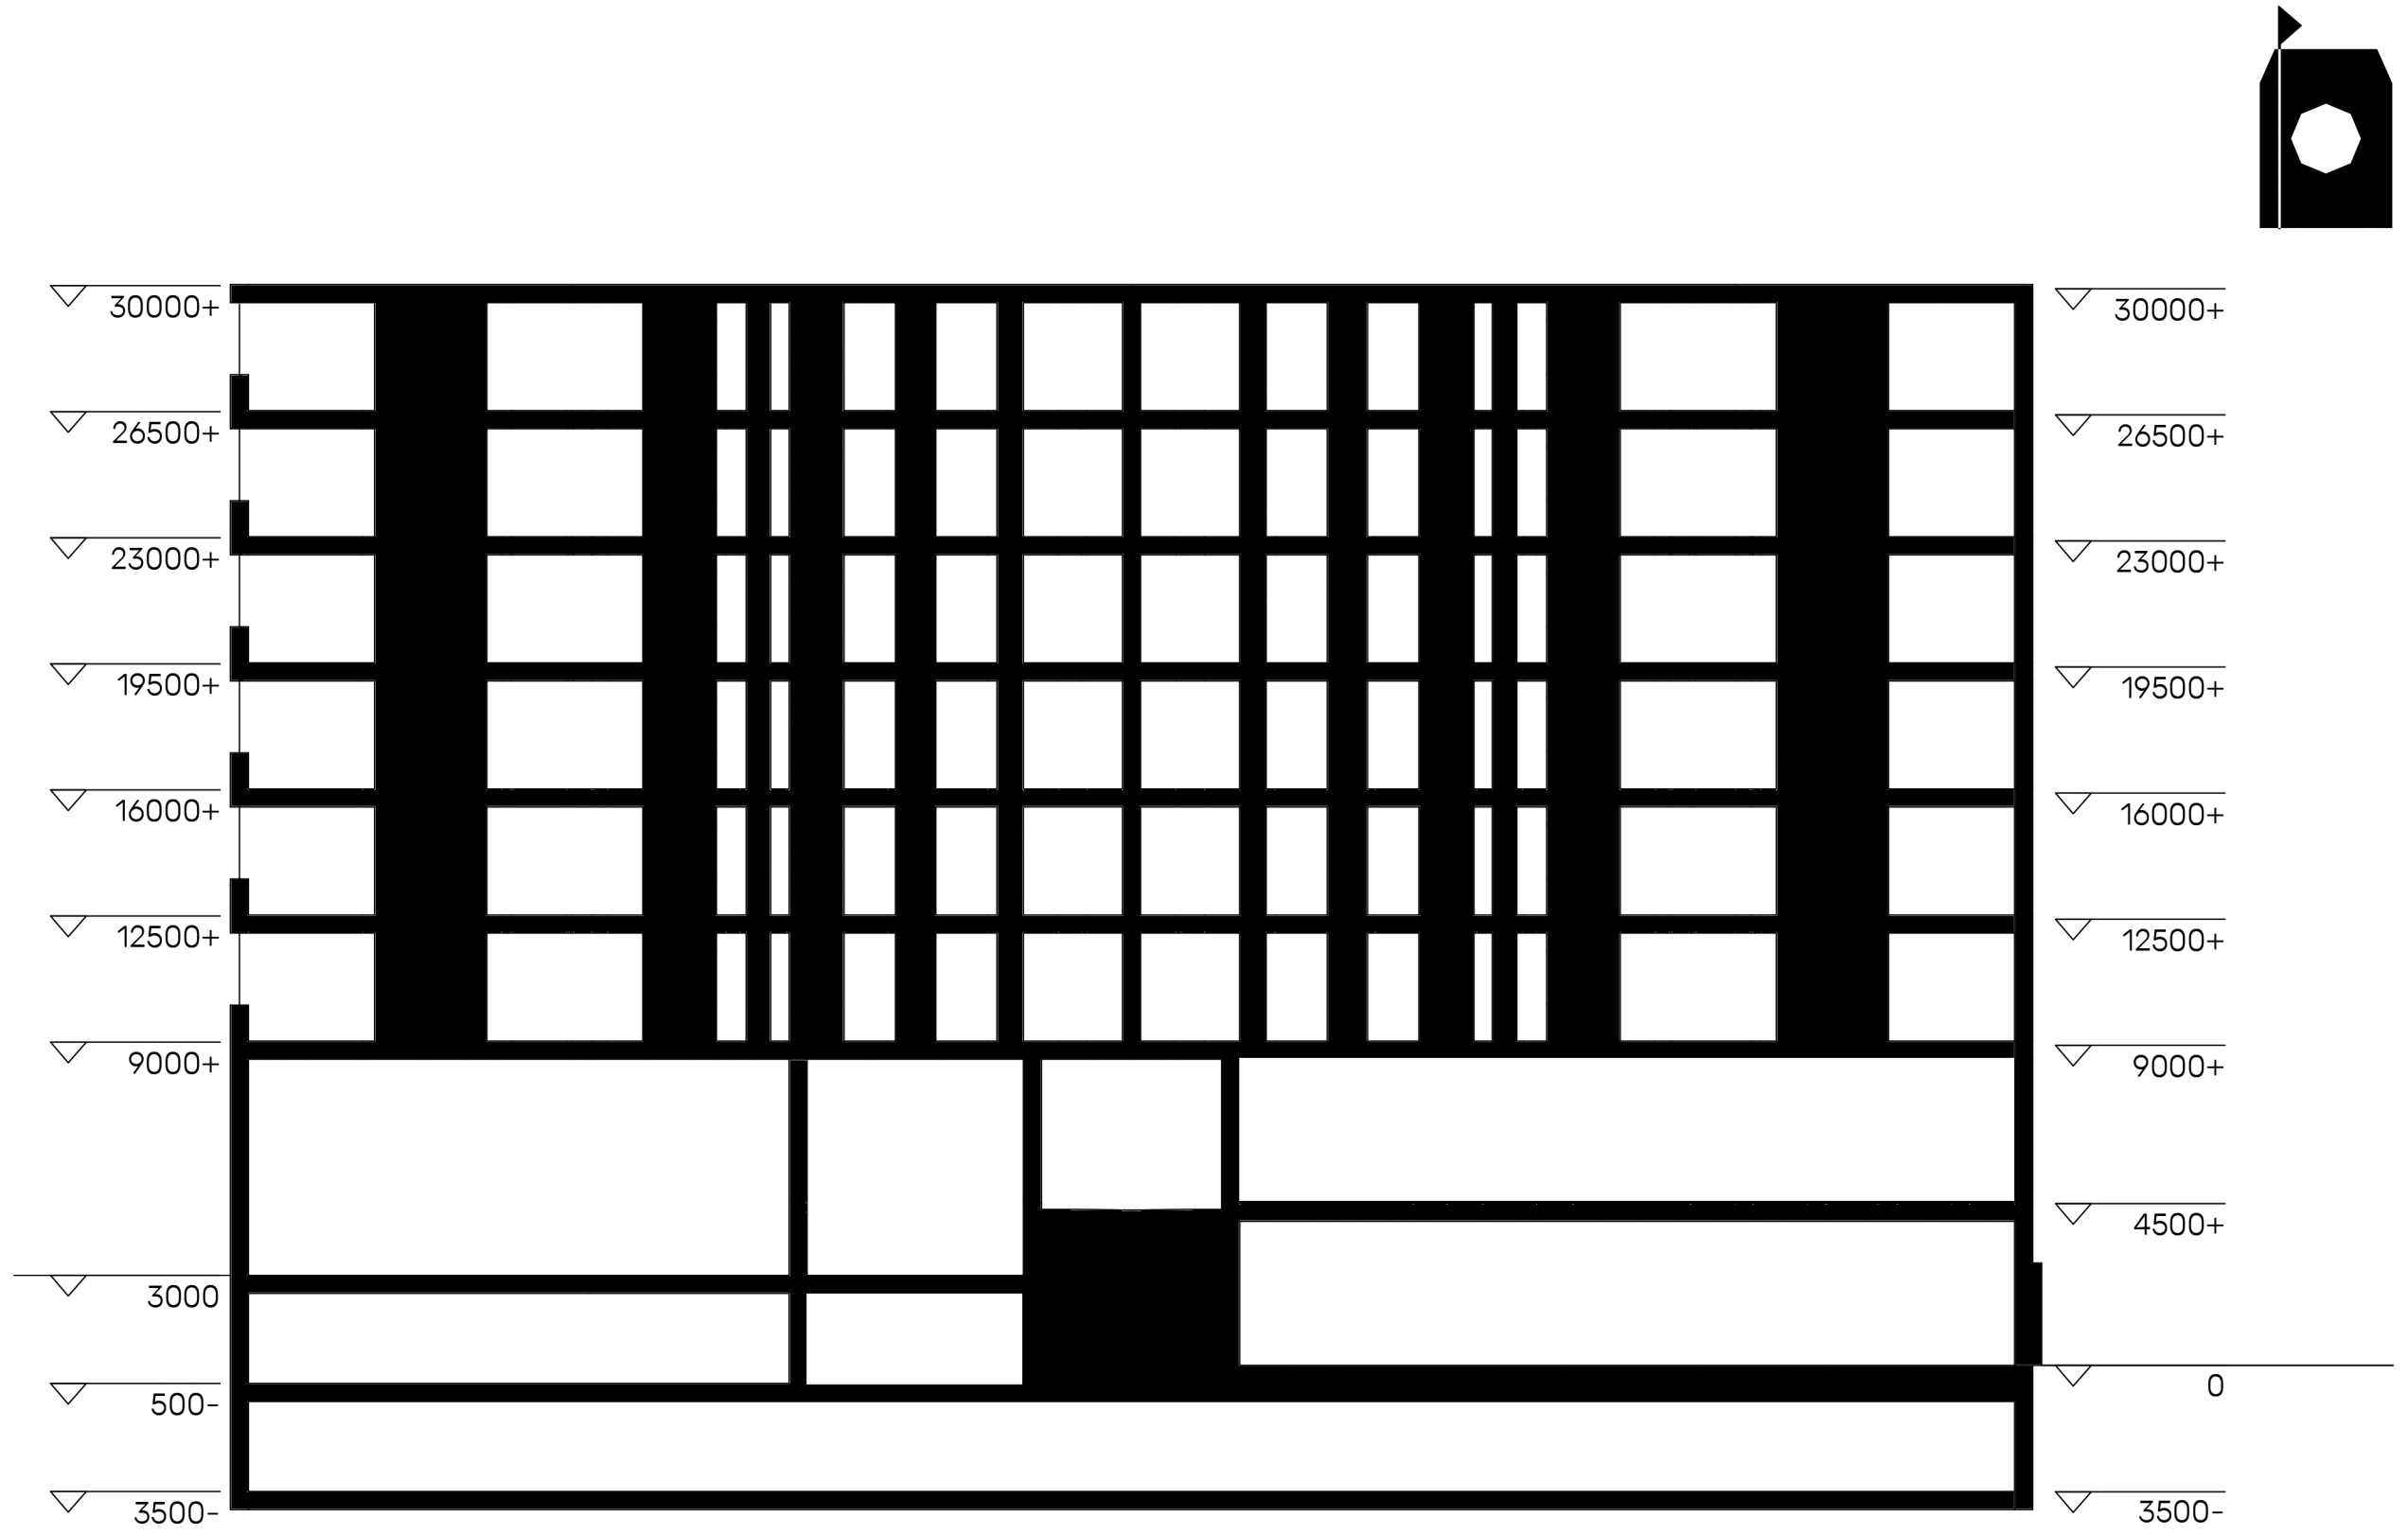


1:200 section facing north - Vico Giardinetto

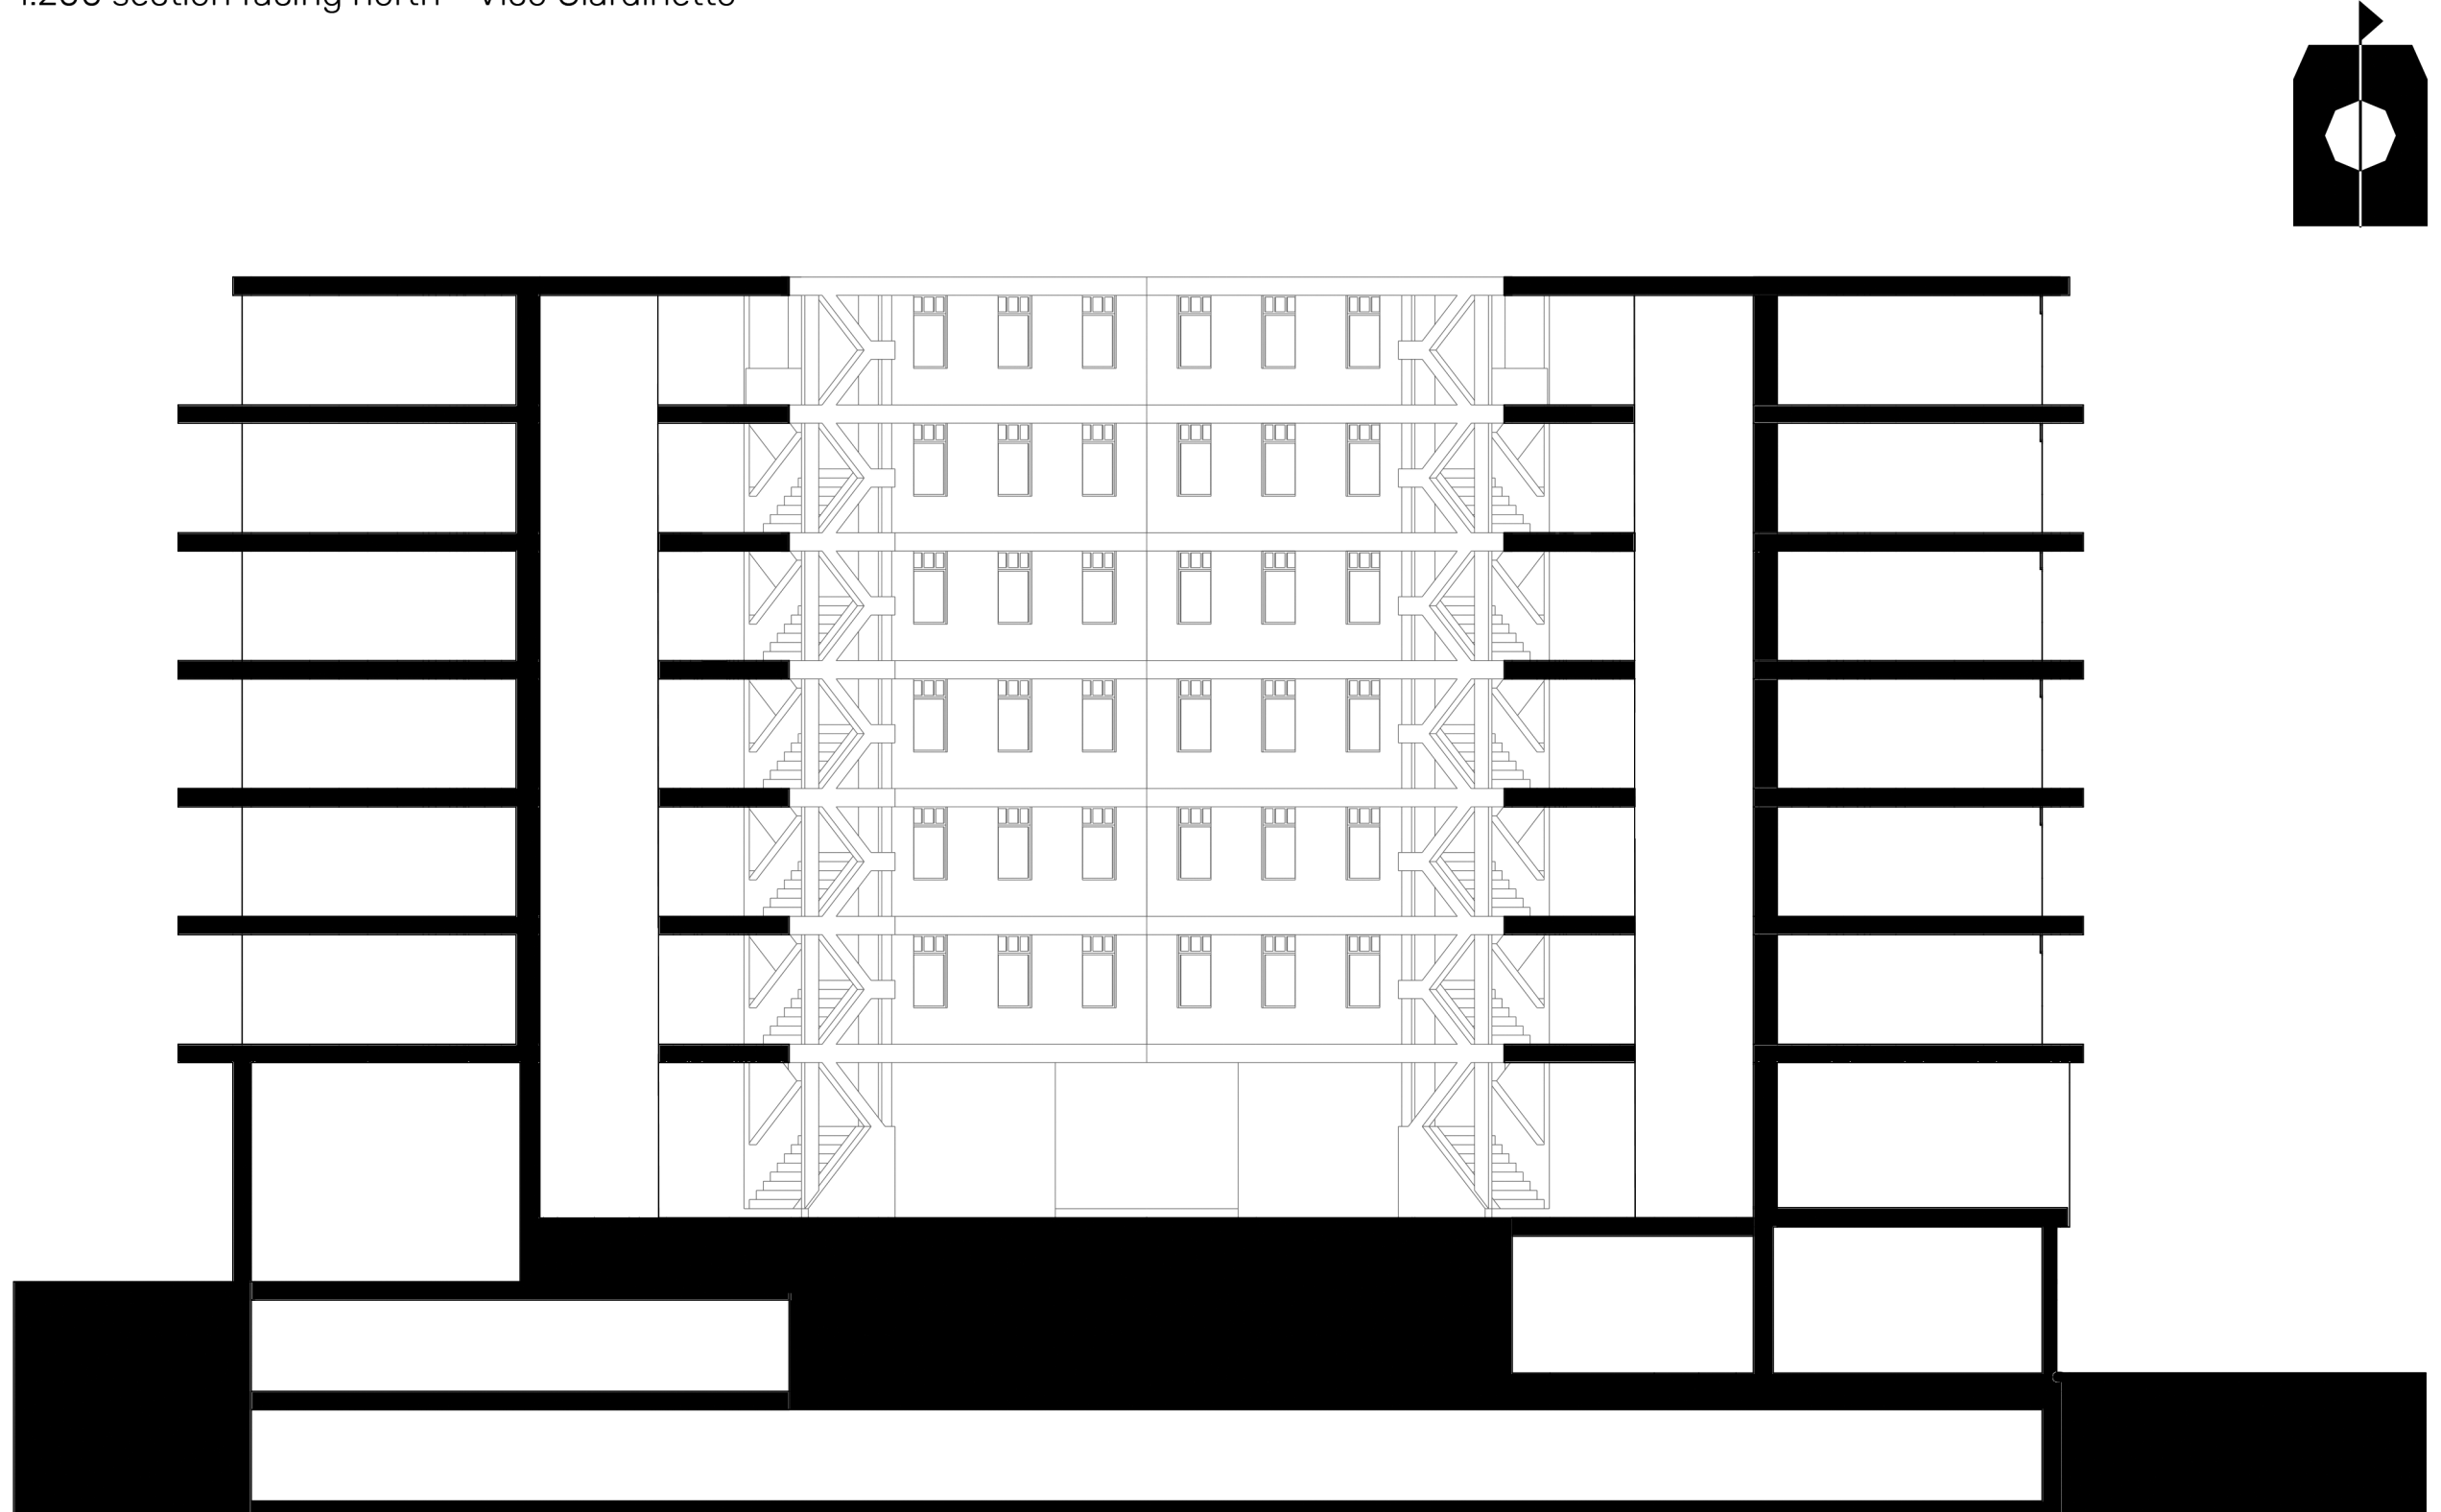


1:200 section facing north - cortone

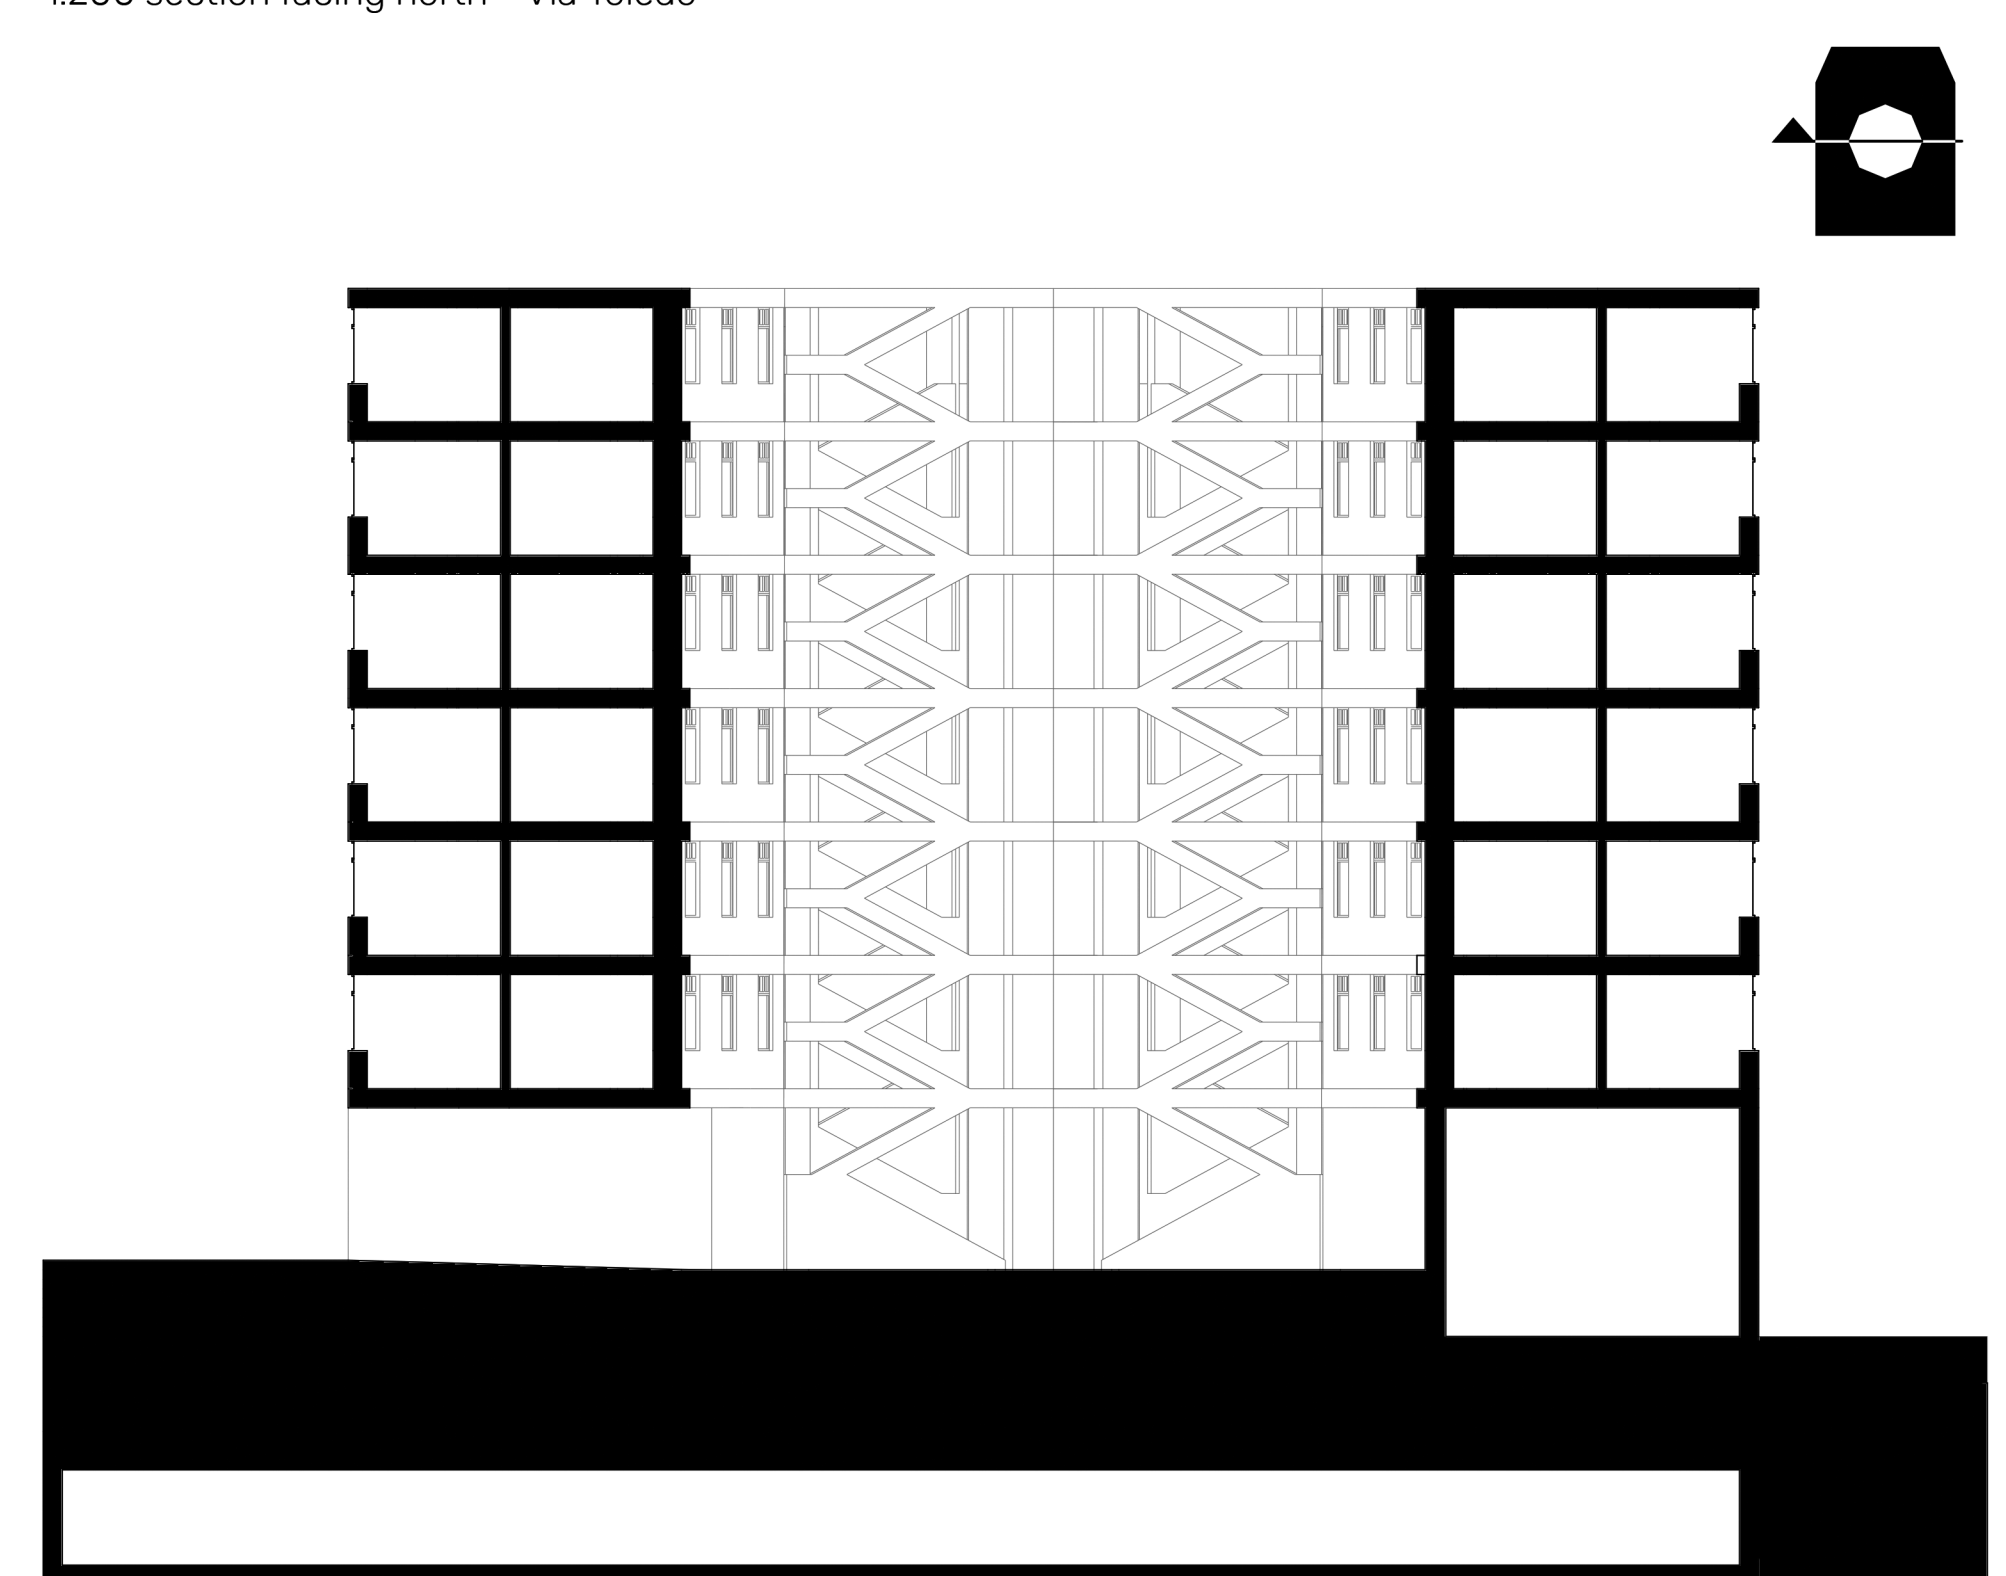


1:200 section facing west - cortone

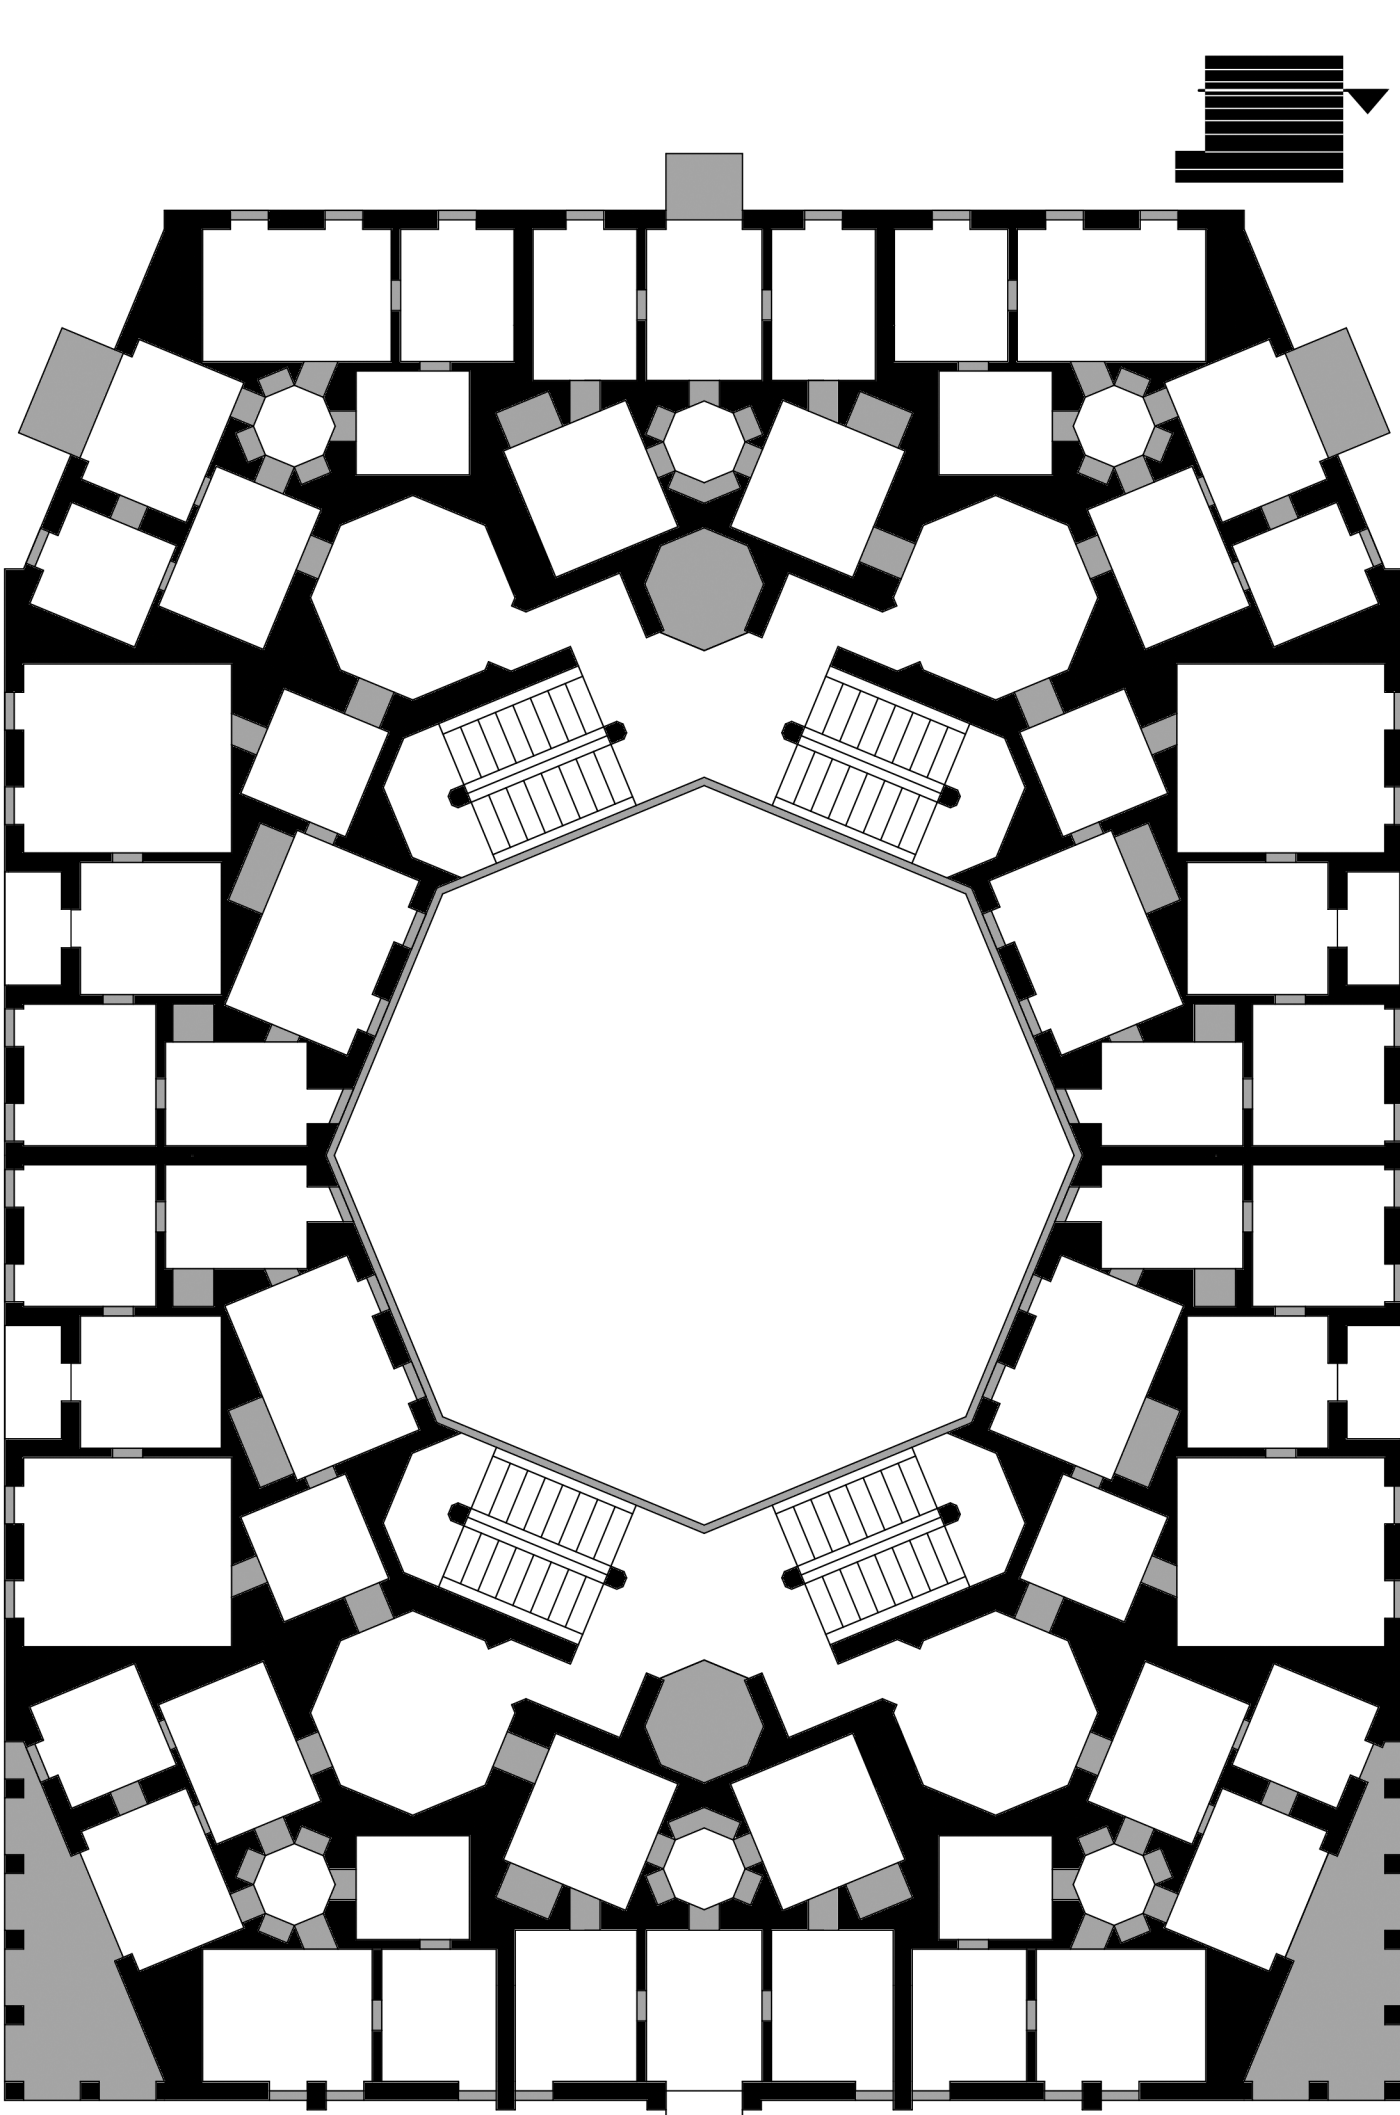


1:200 floorplan - typical floors 2-8

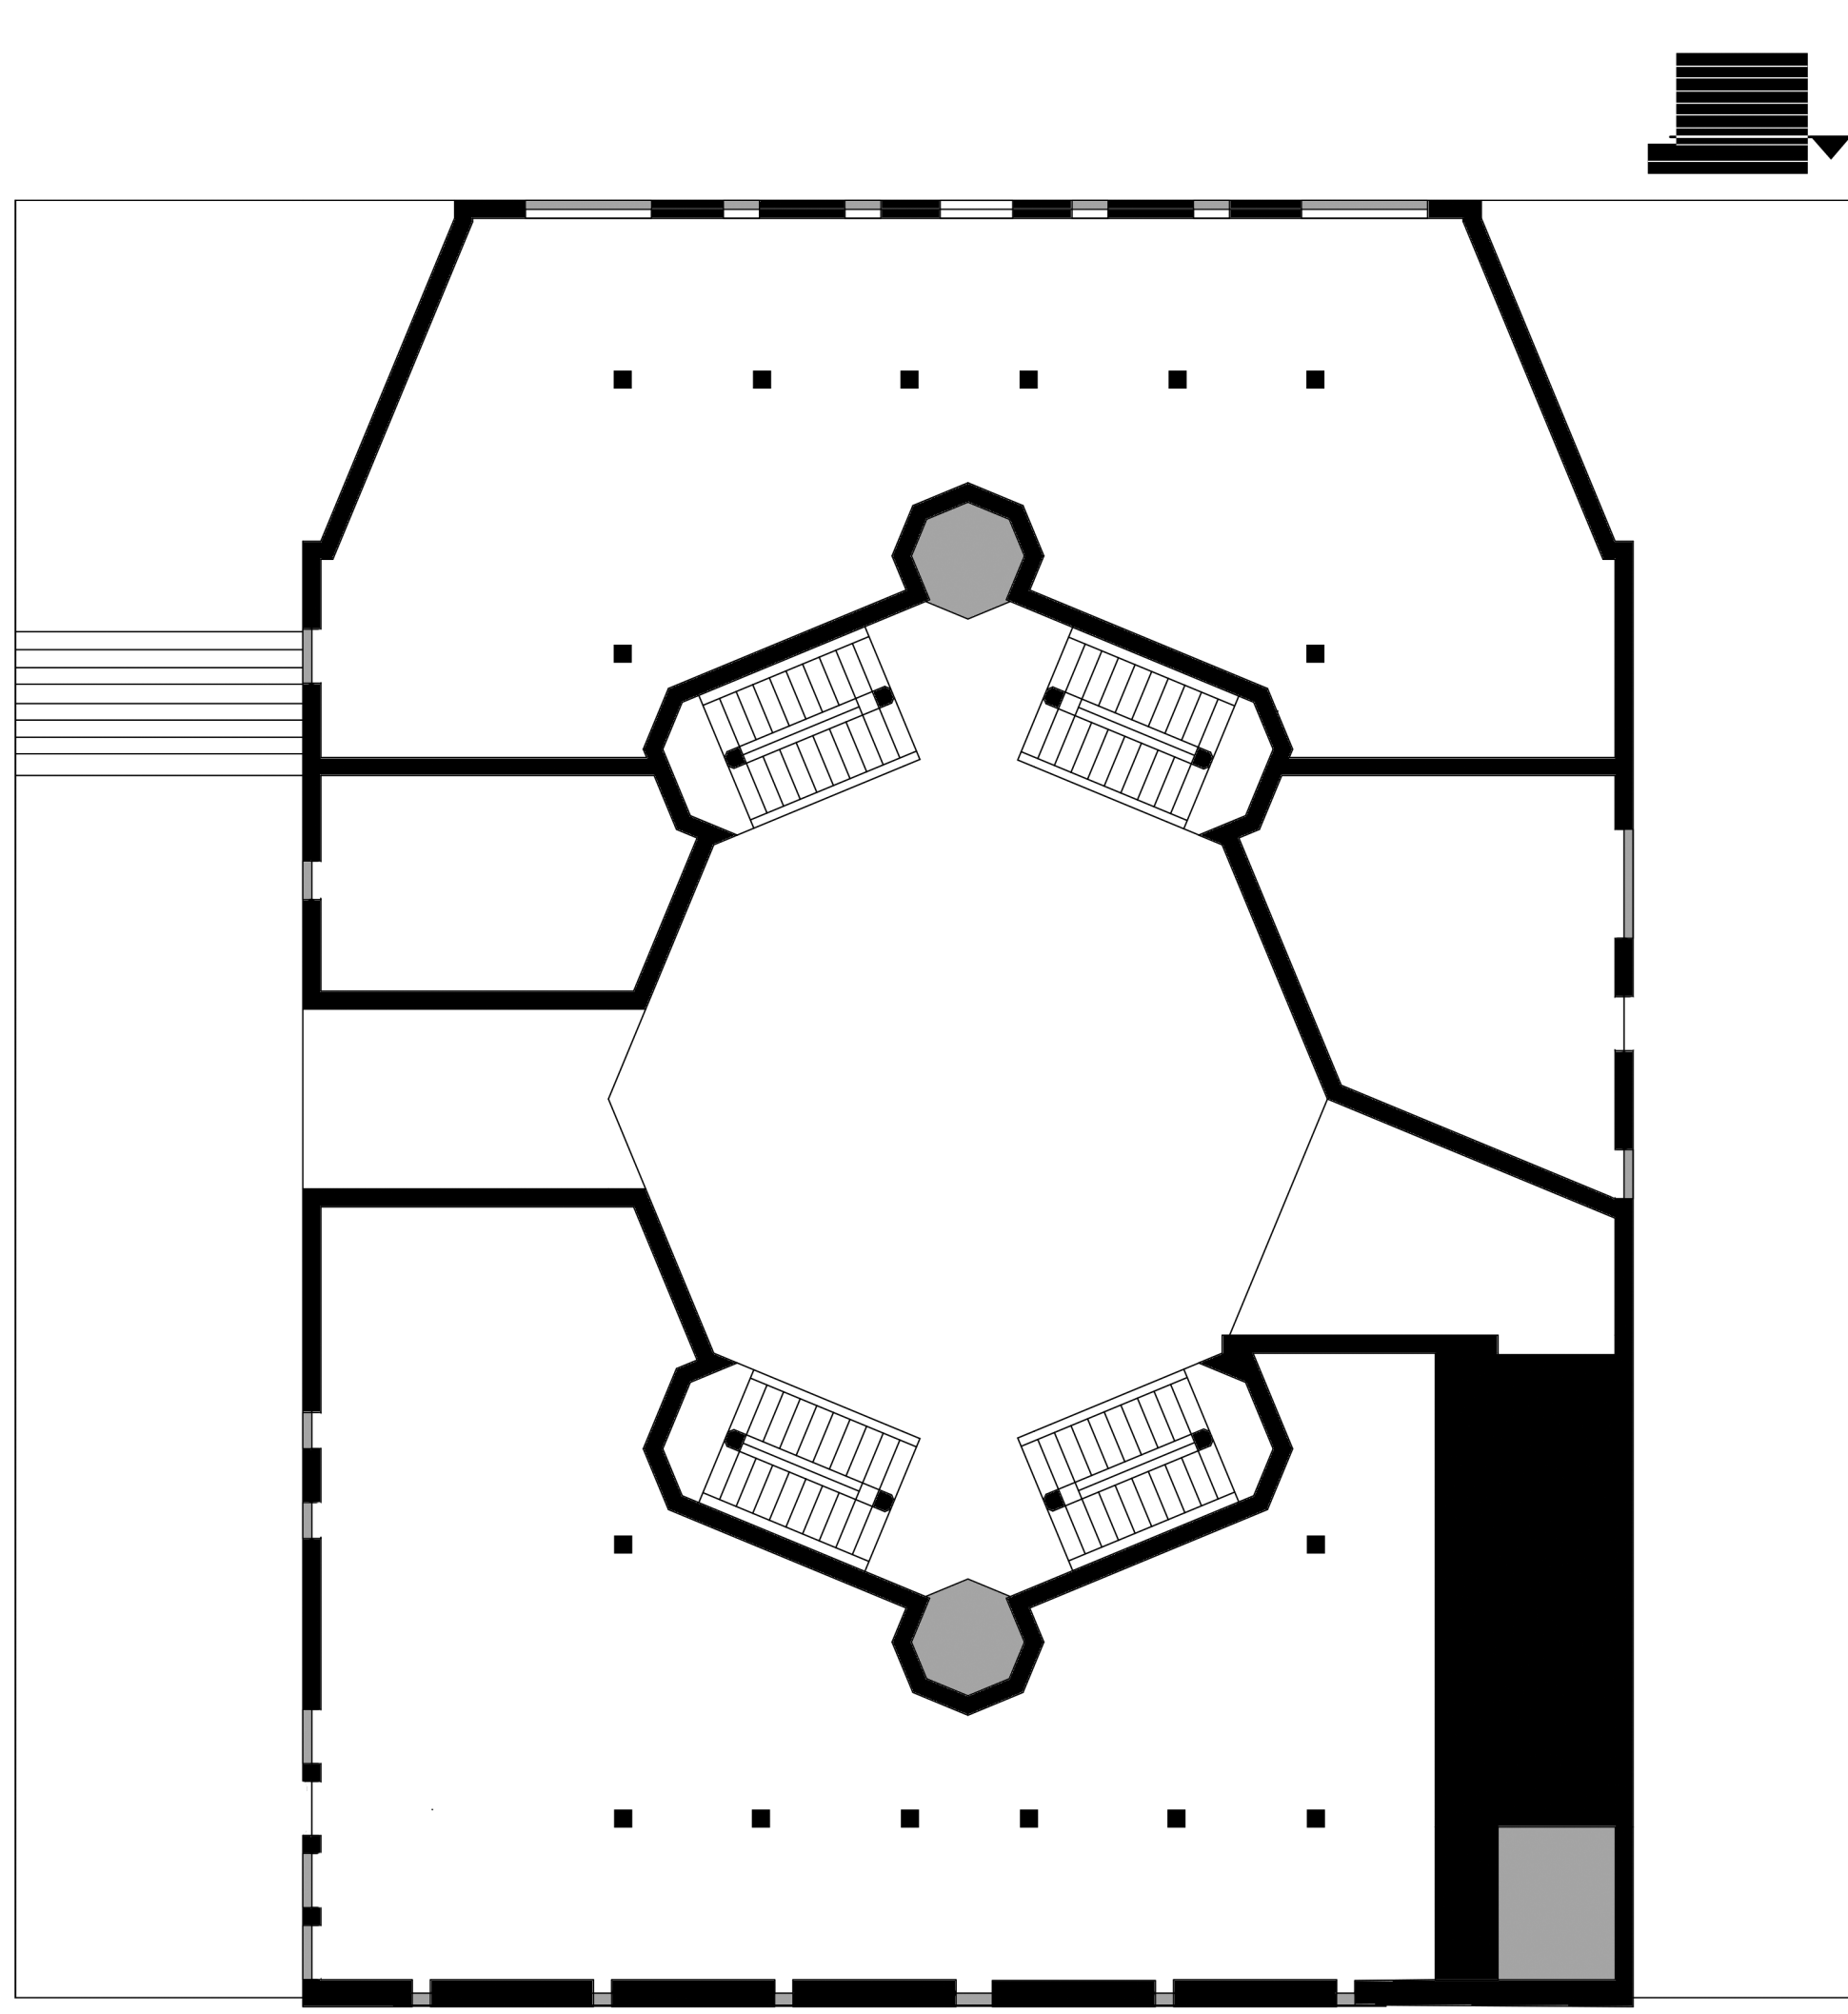


1:200 floorplan - floor 1 piano nobile

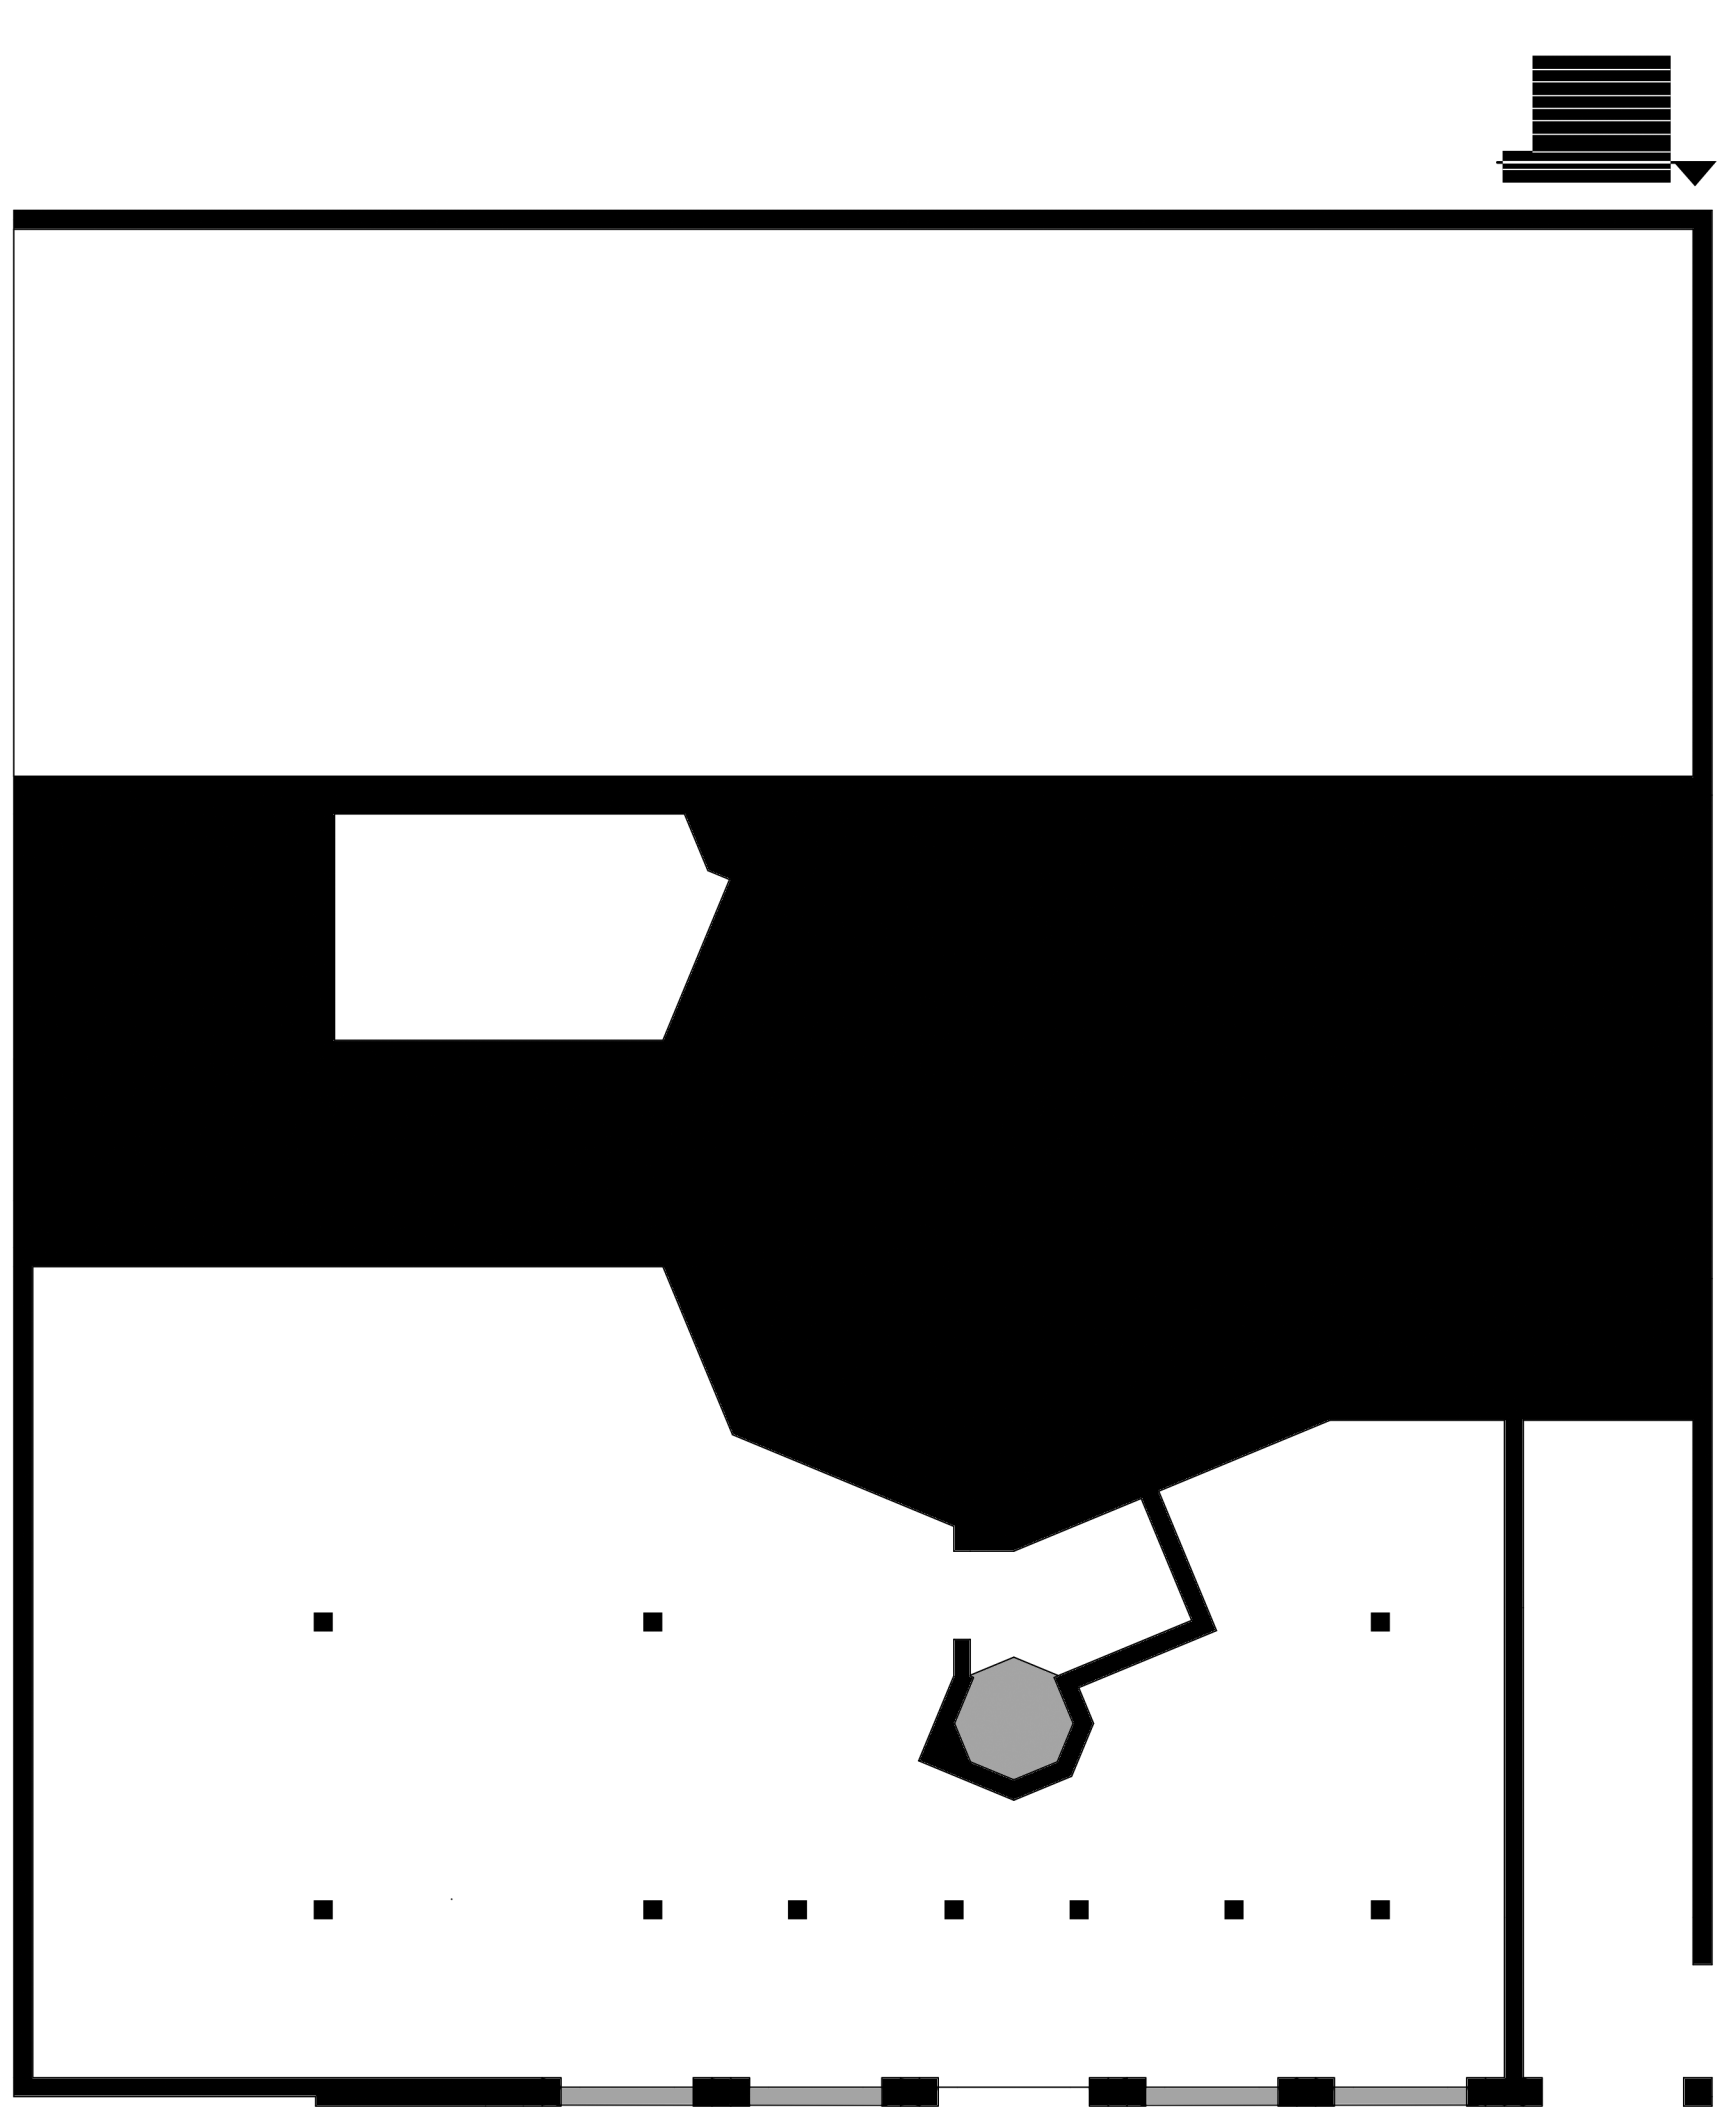


1:200 floorplan - floor 0 Via Toledo level

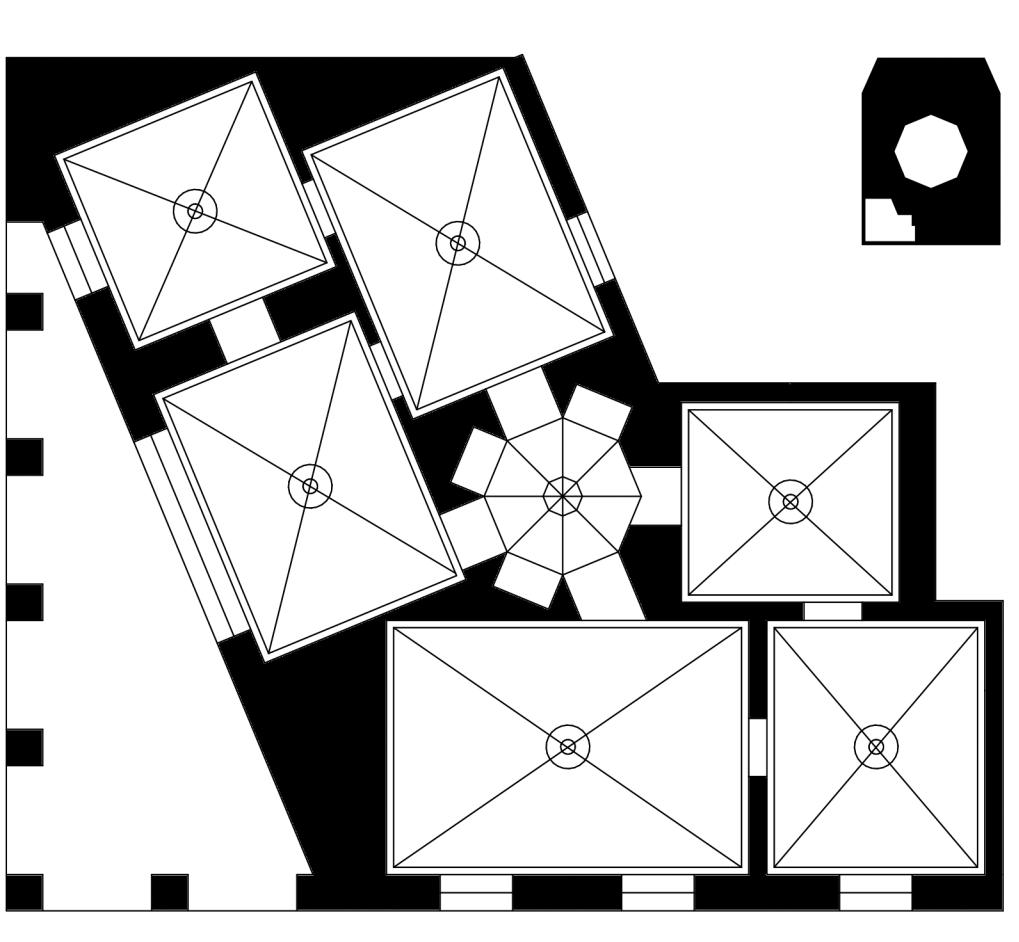


1:100 projected ceiling plan - typical corner apartment 80m²

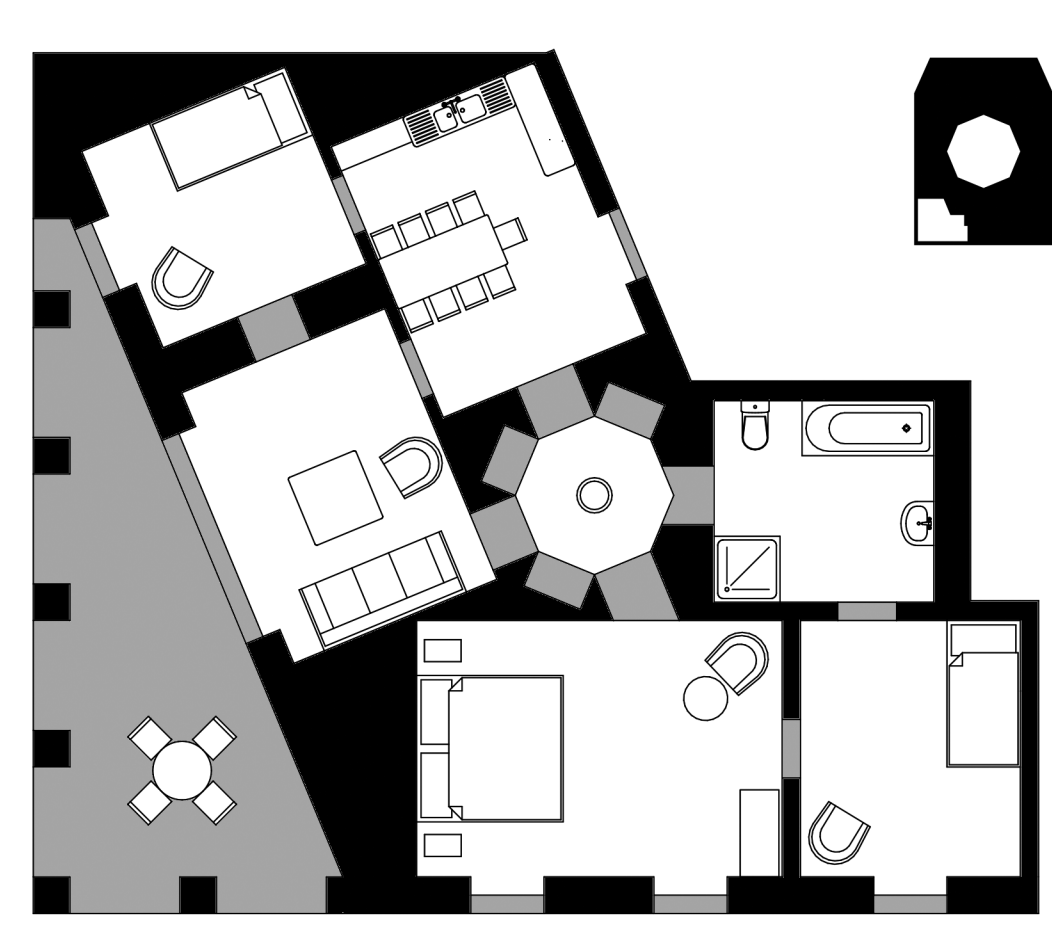

1:100 floorplan - typical corner apartment 80m²

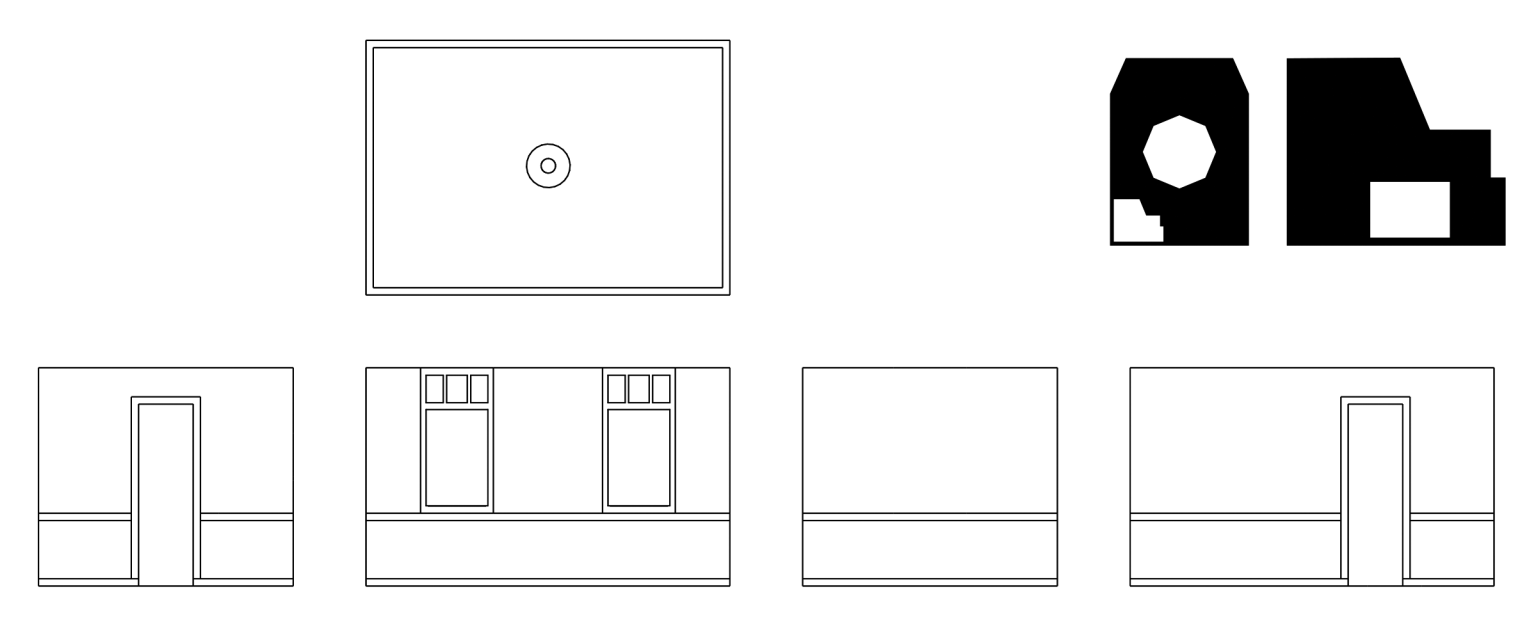

1:100 wall plan - bedroom

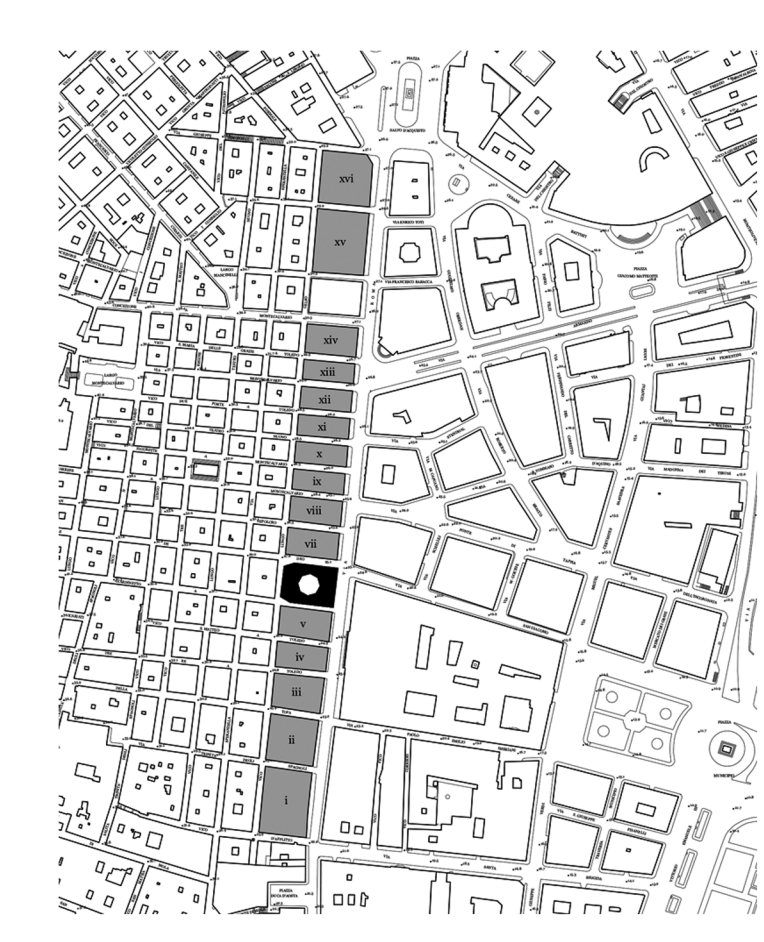

Position in masterplan