




FIRST FLOOR

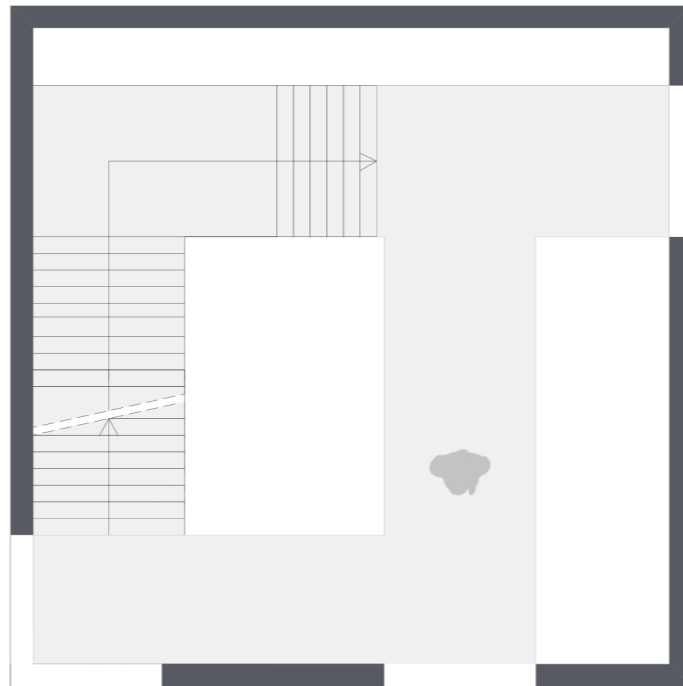


SECOND FLOOR

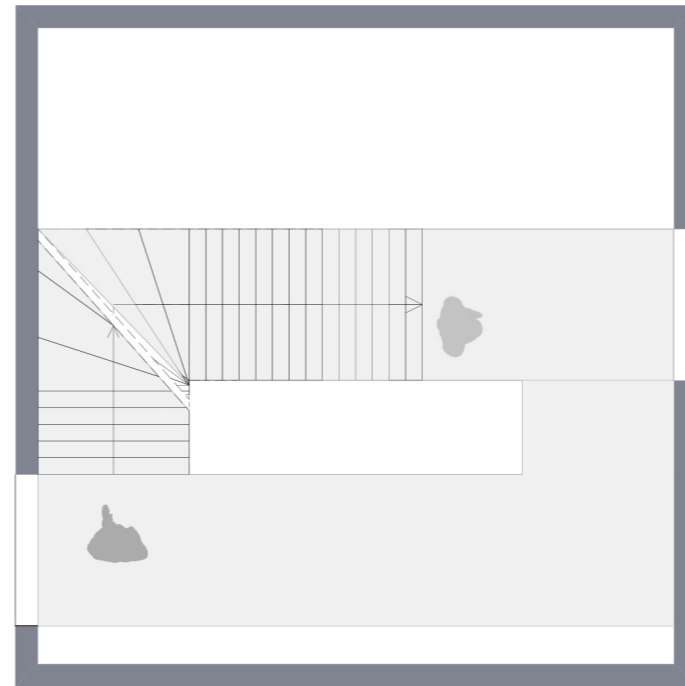


THIRD FLOOR

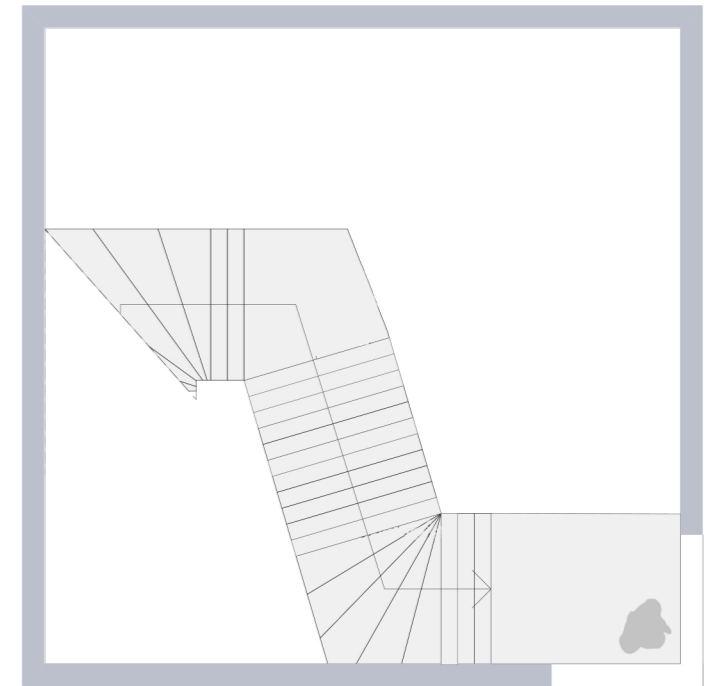


FOURTH FLOOR

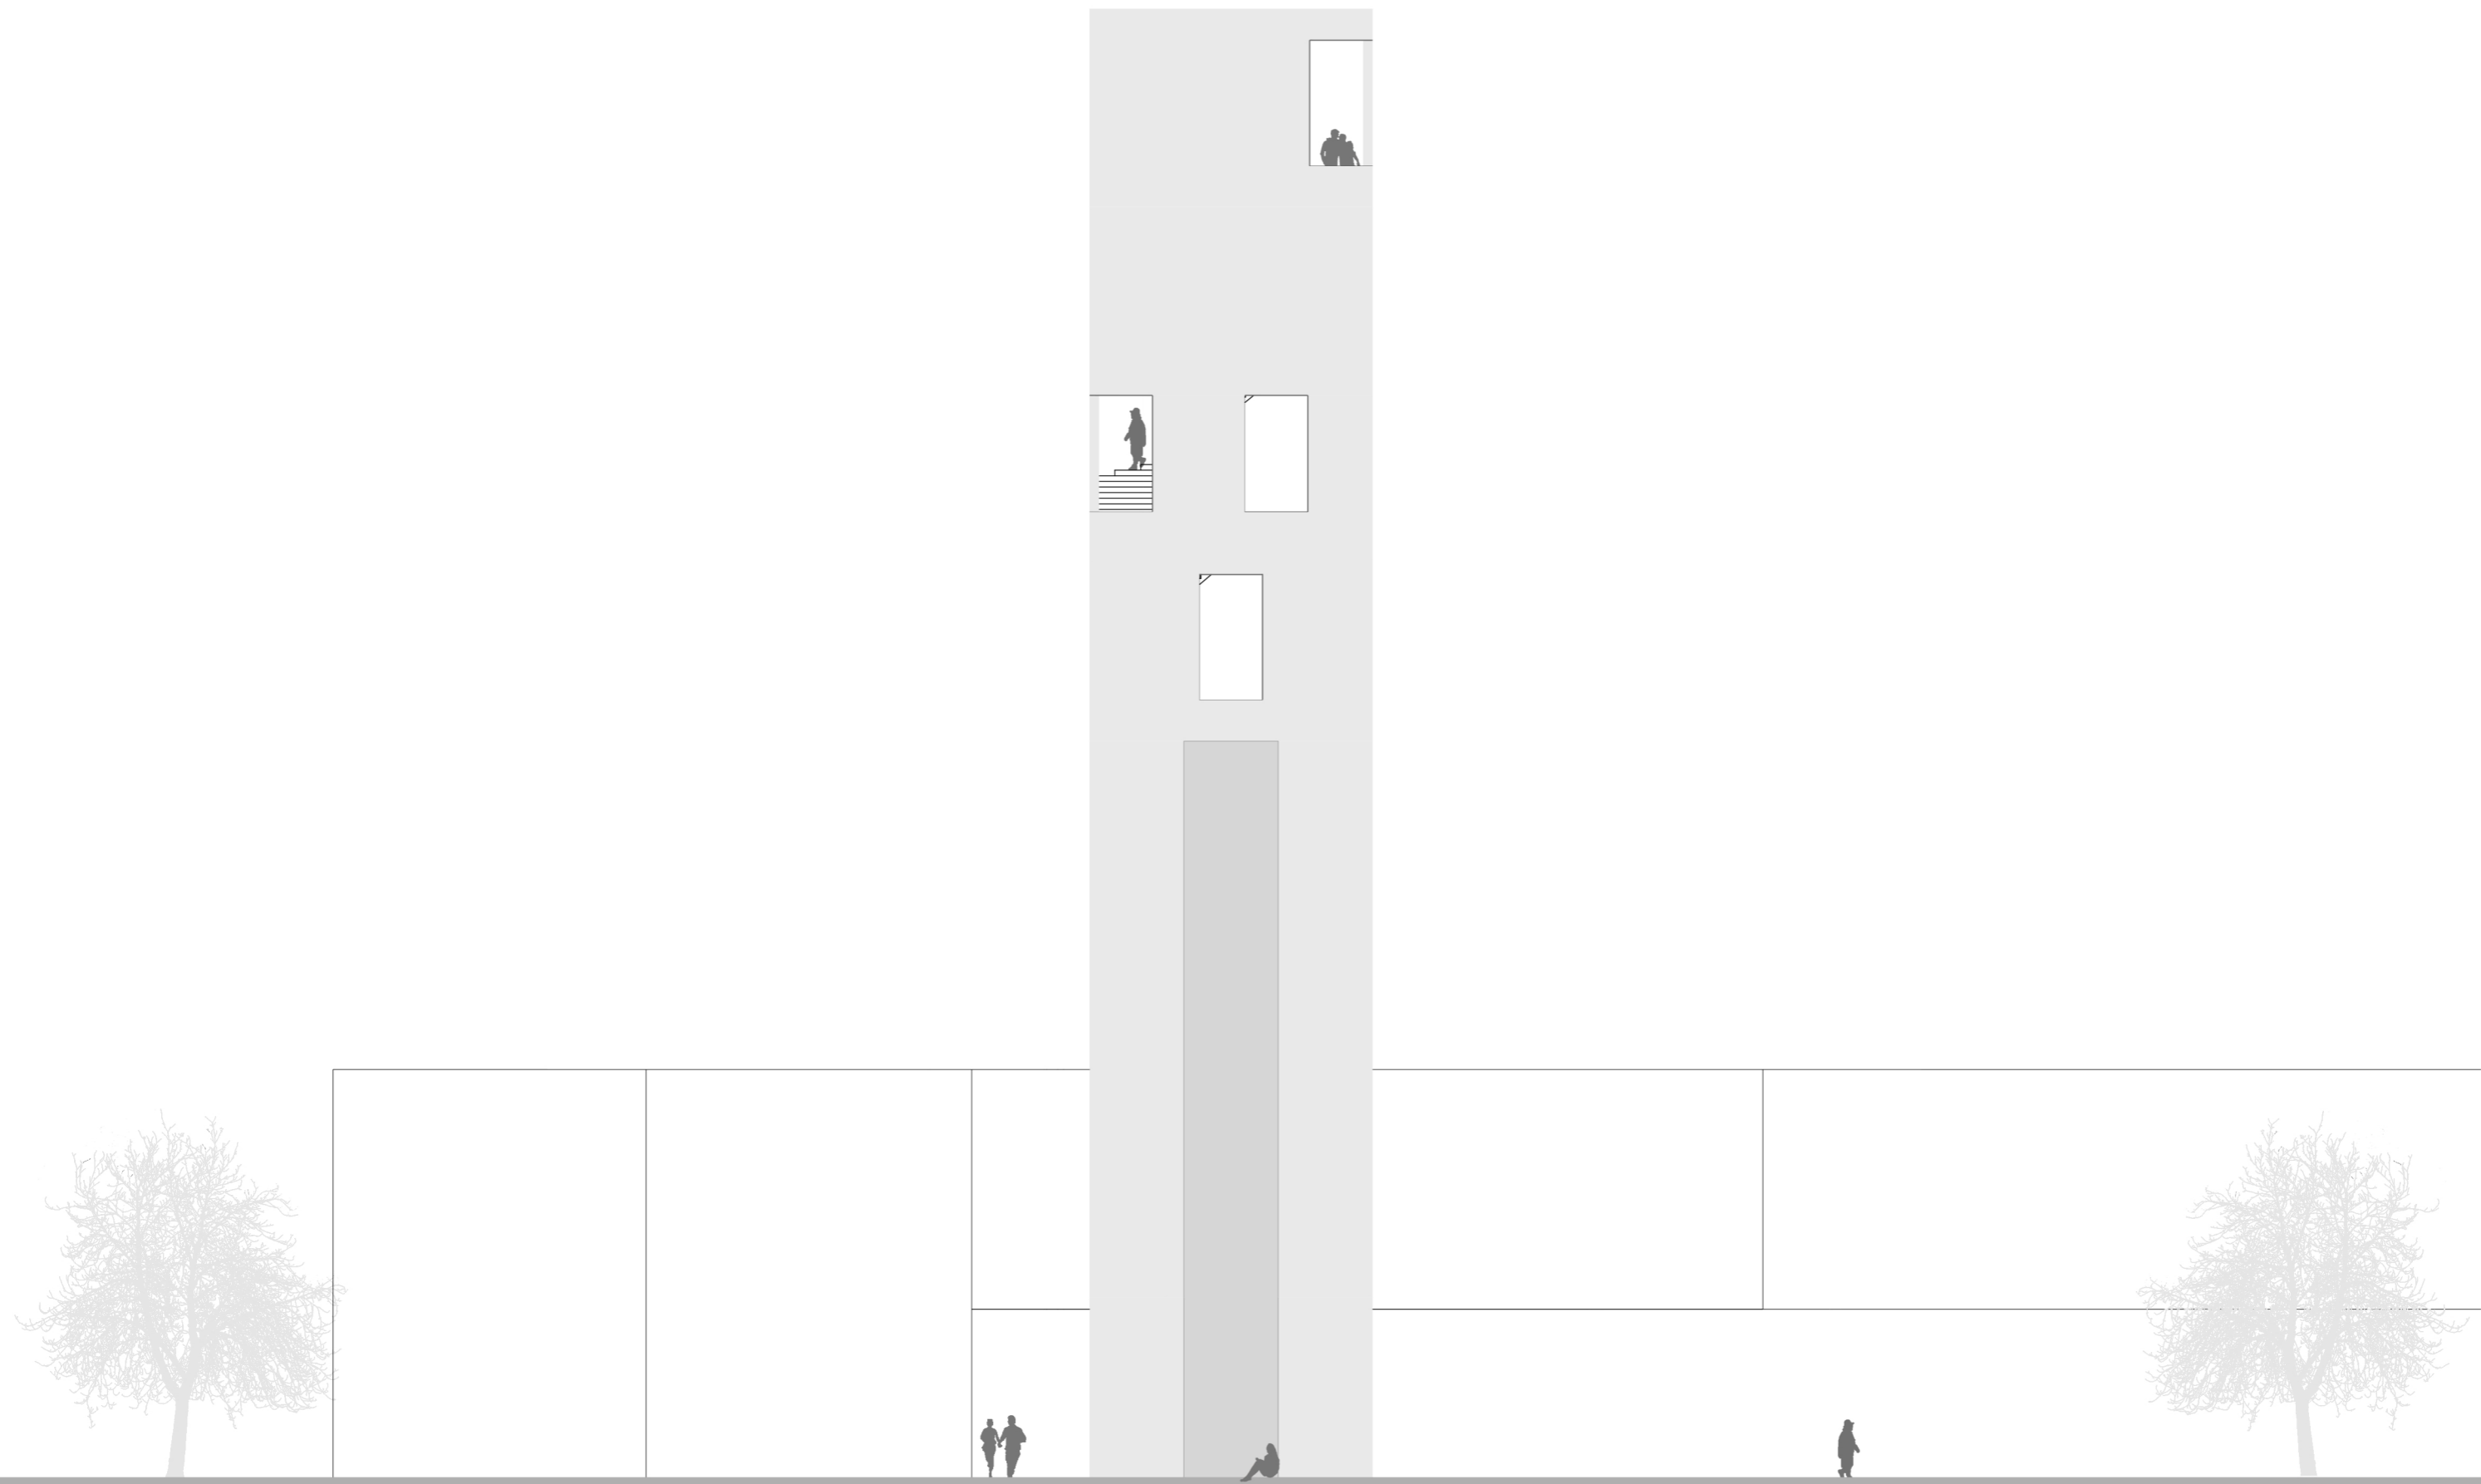


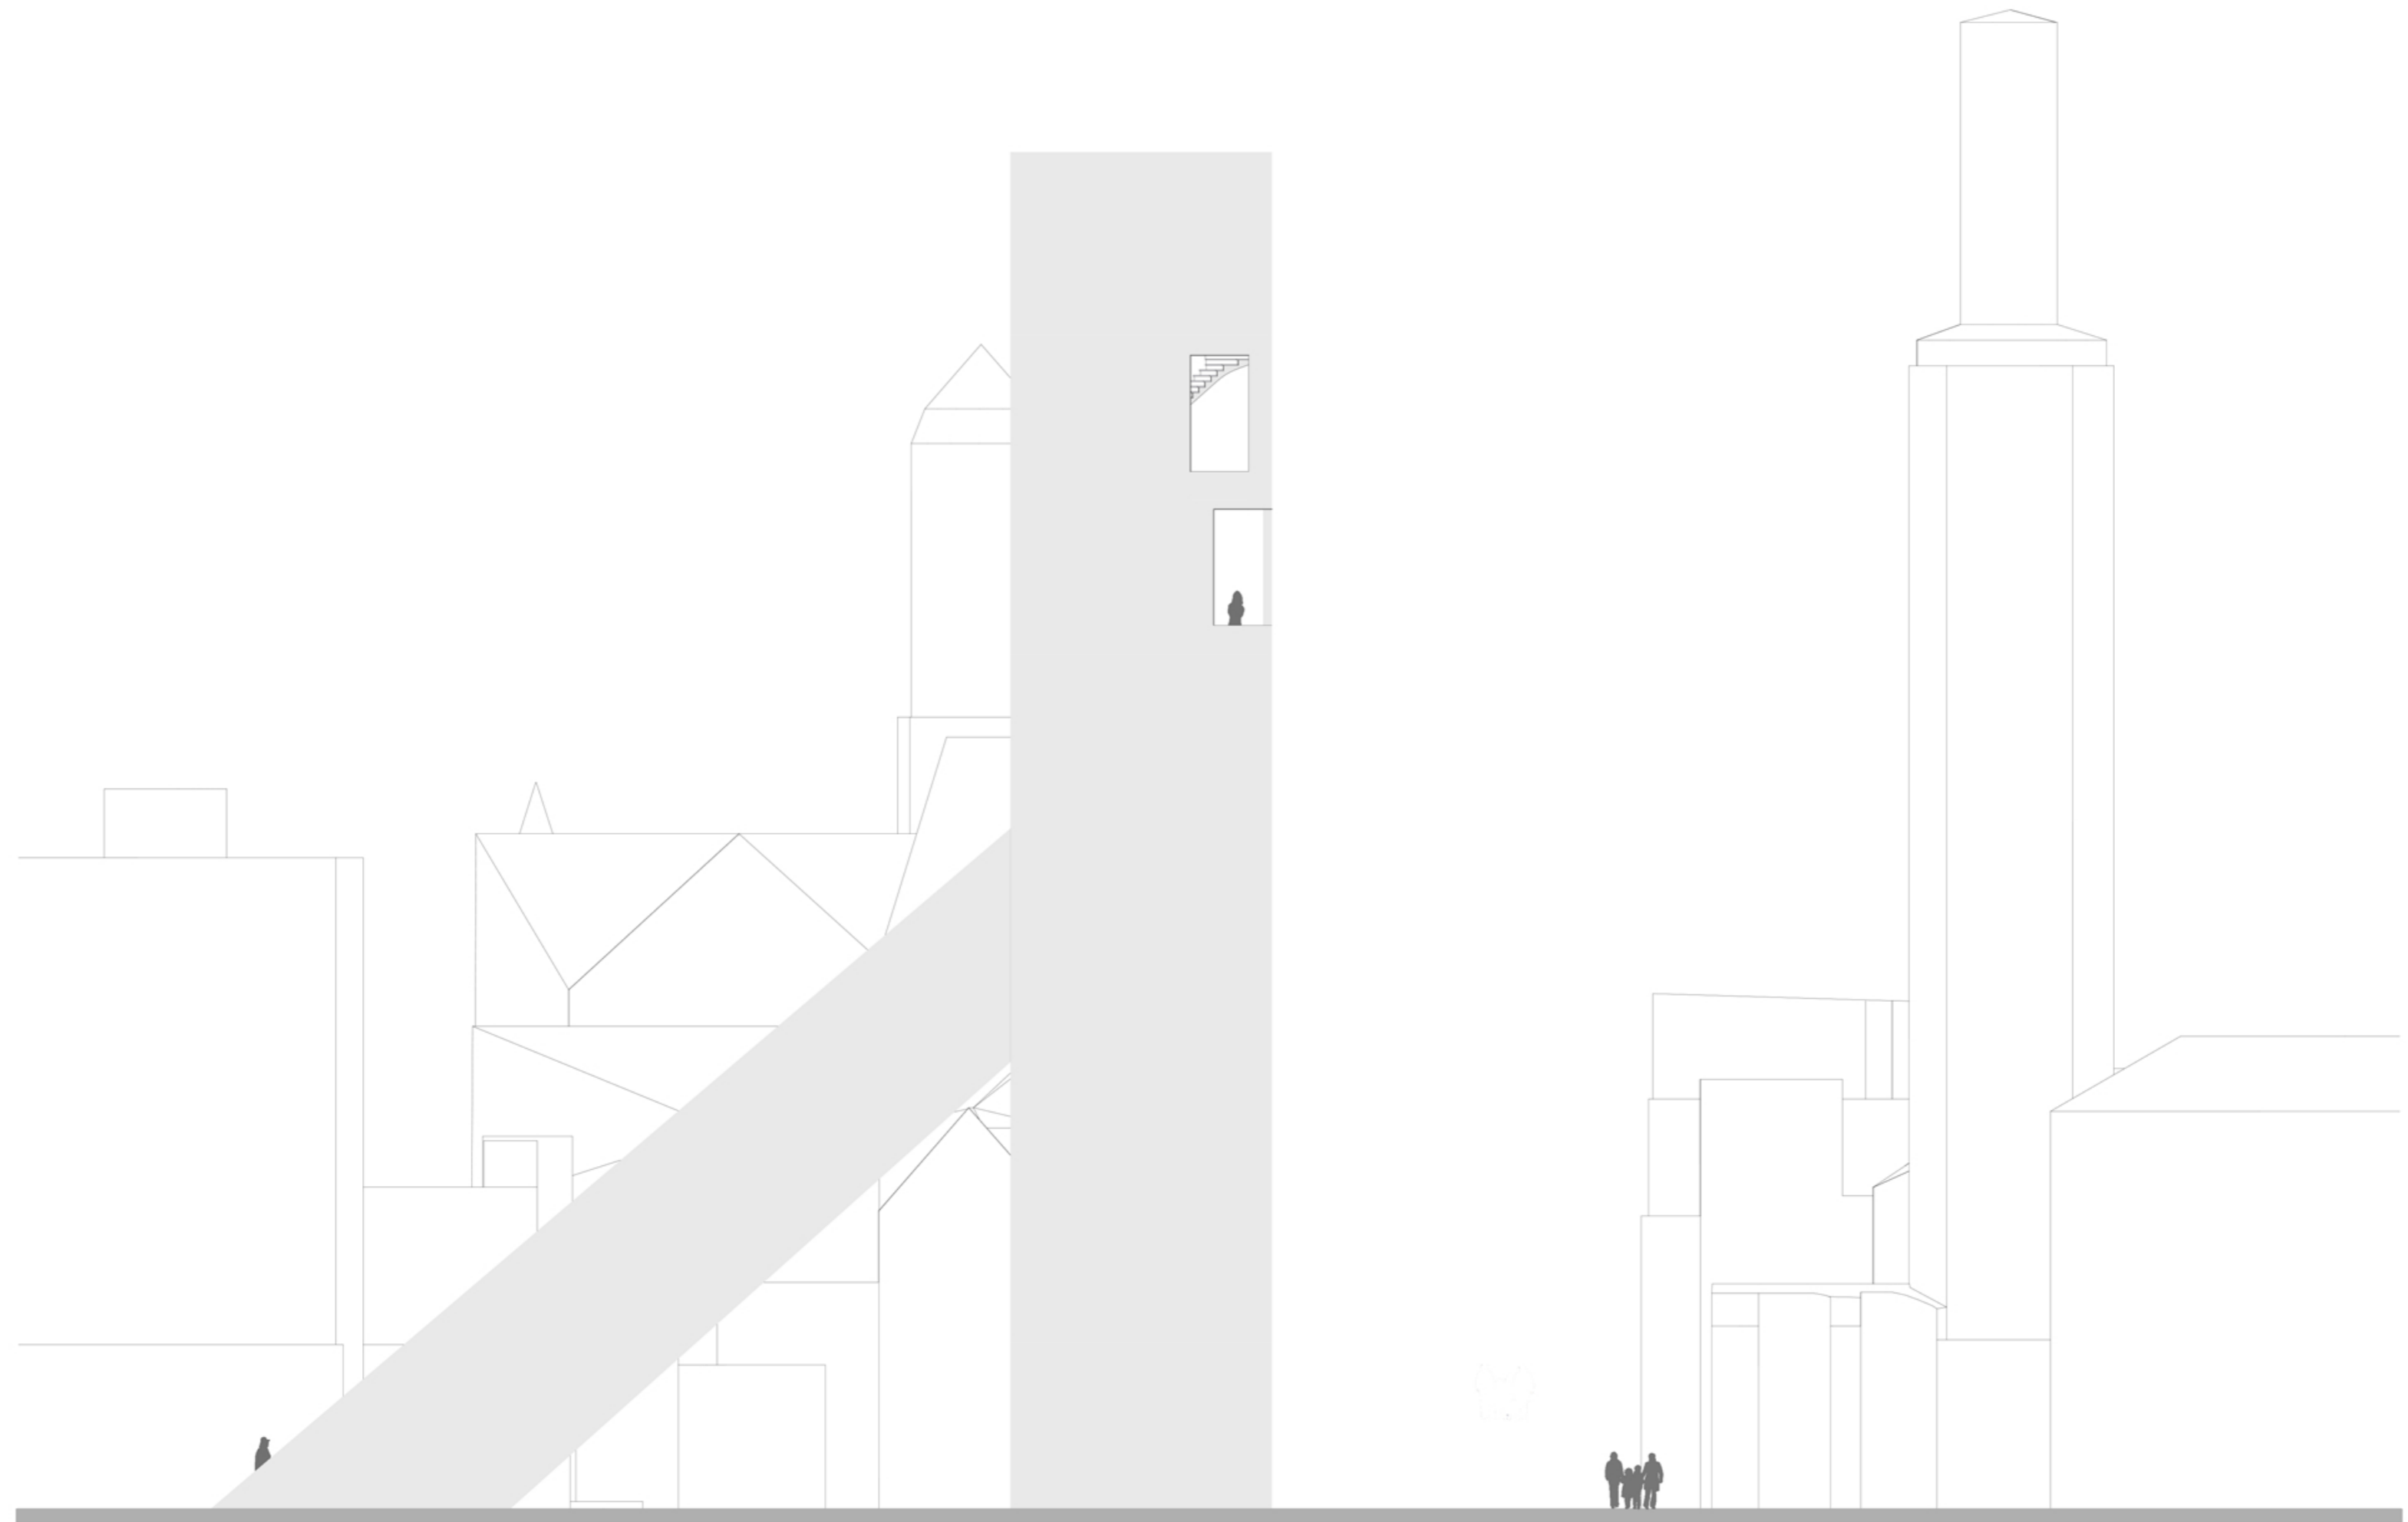

SIDE ELEVATIONS
1:200

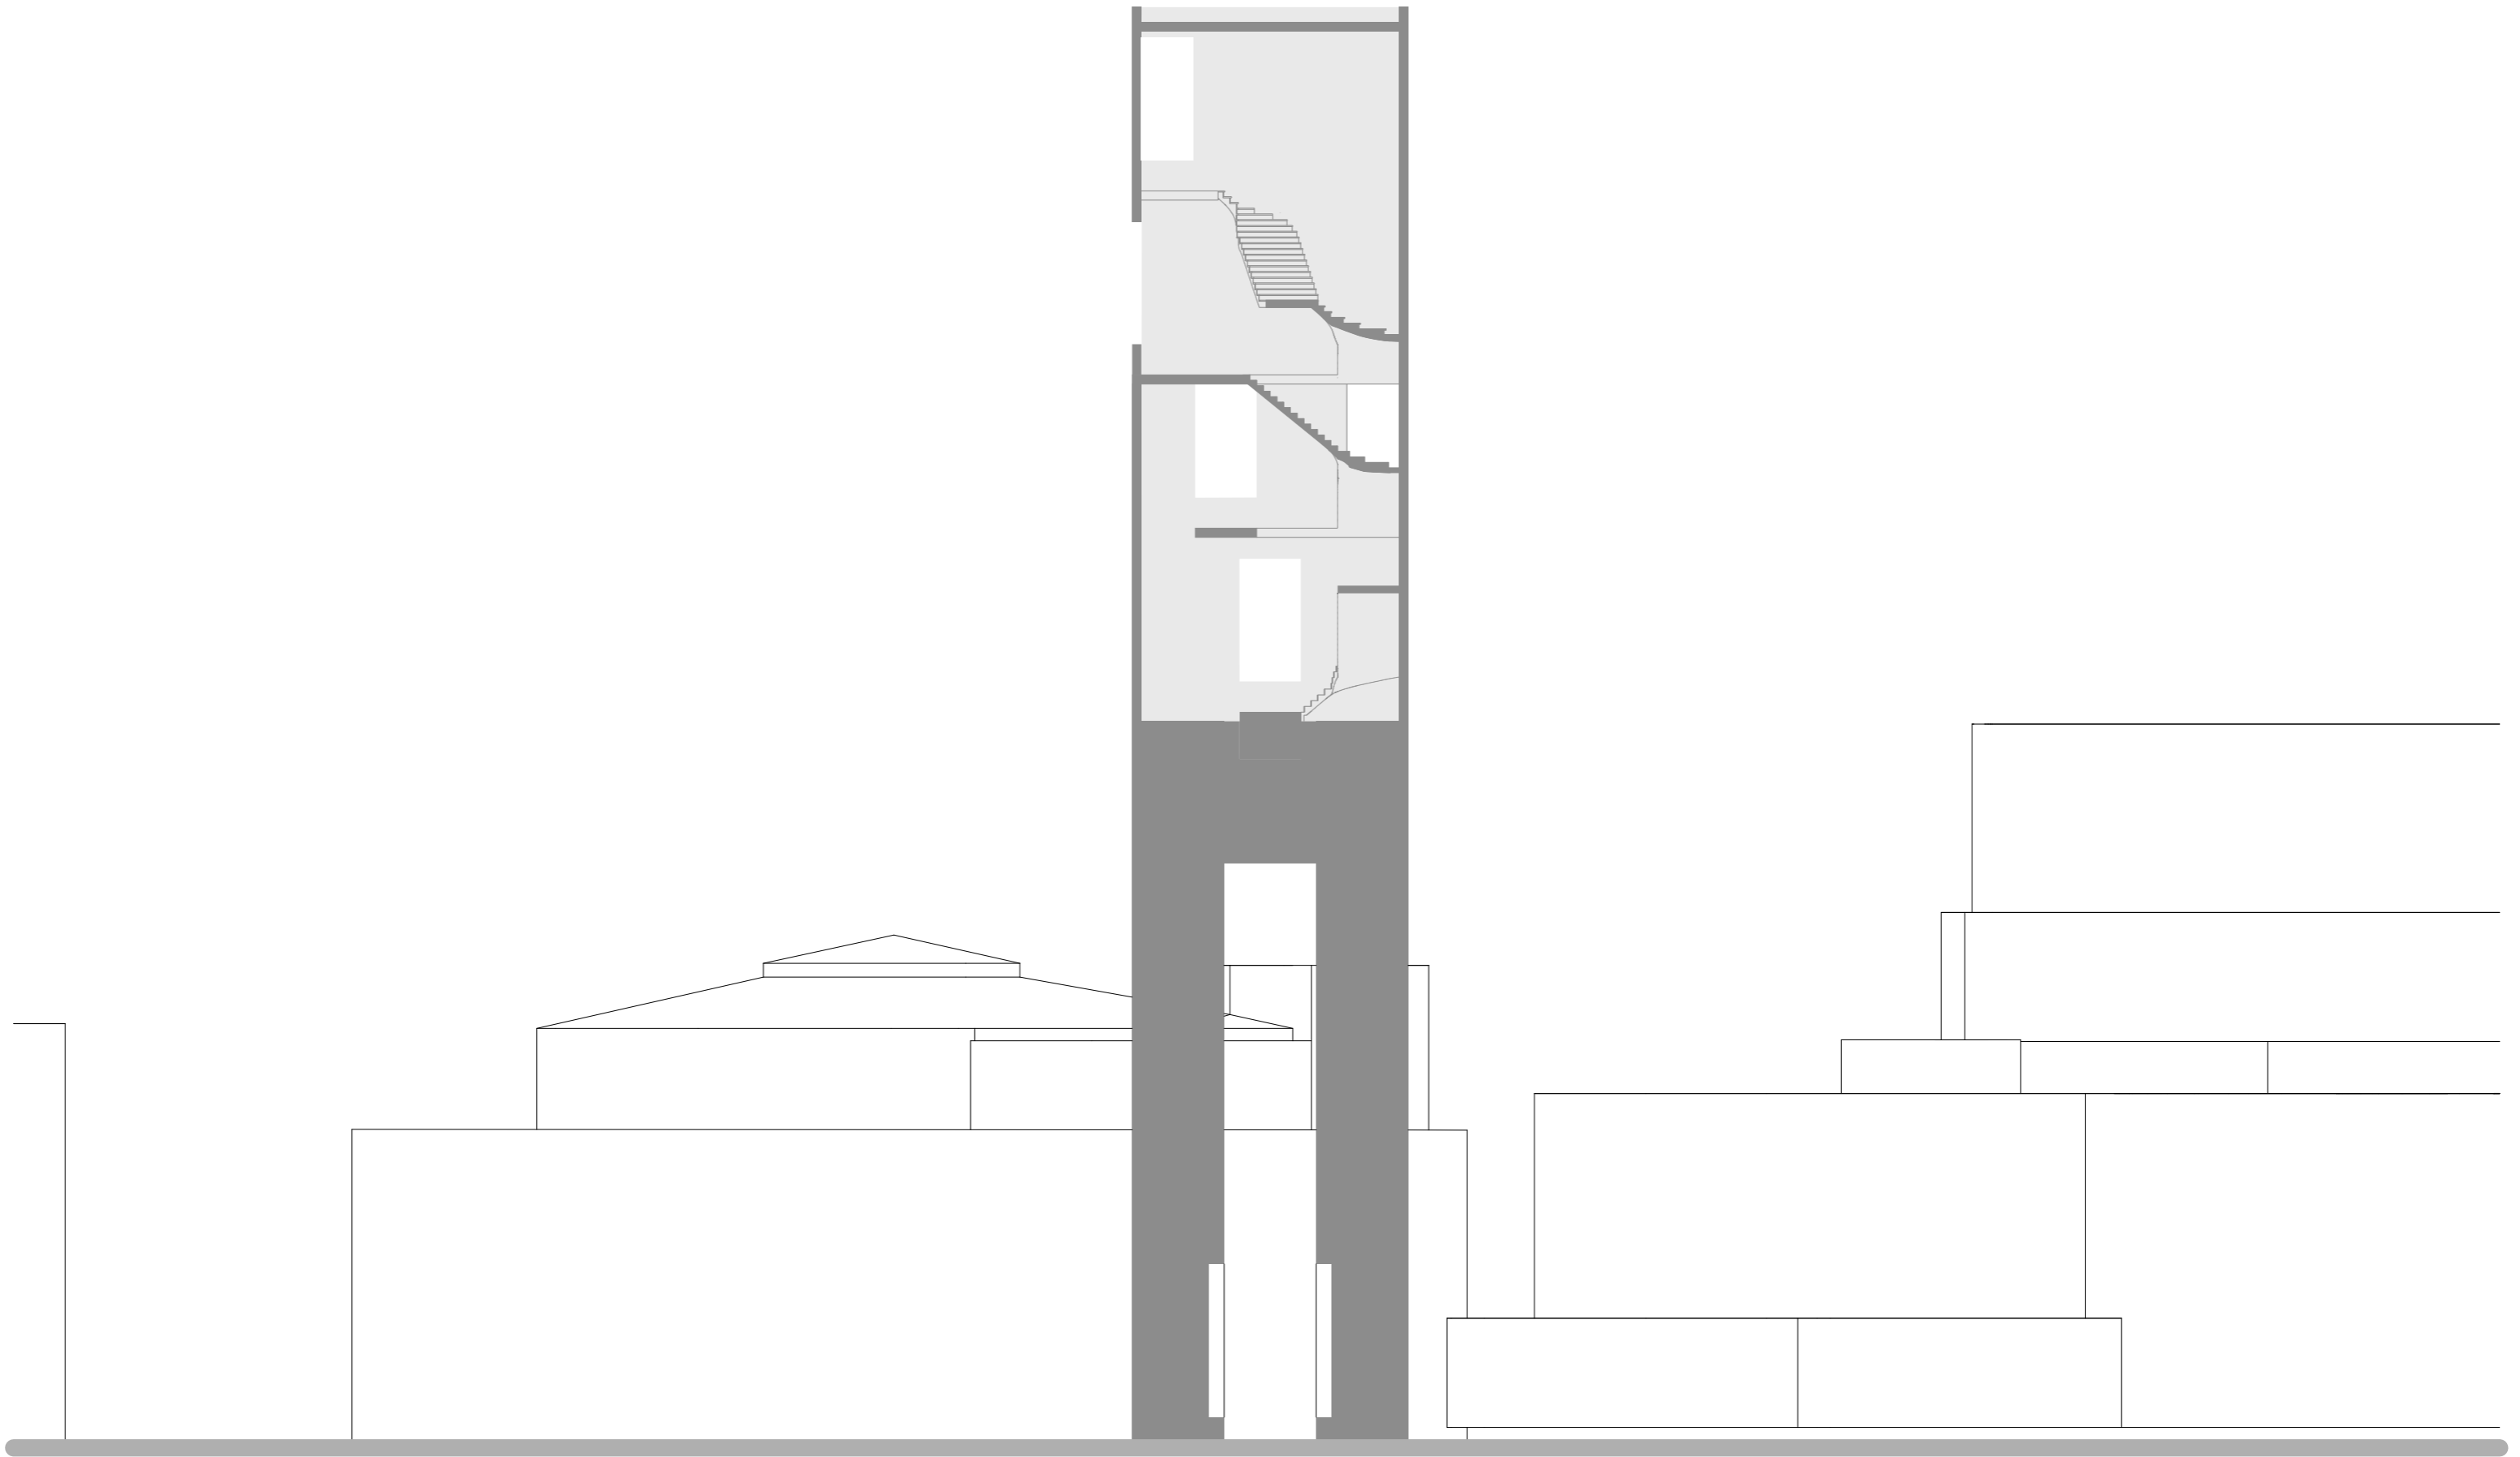

SECTION
1:200

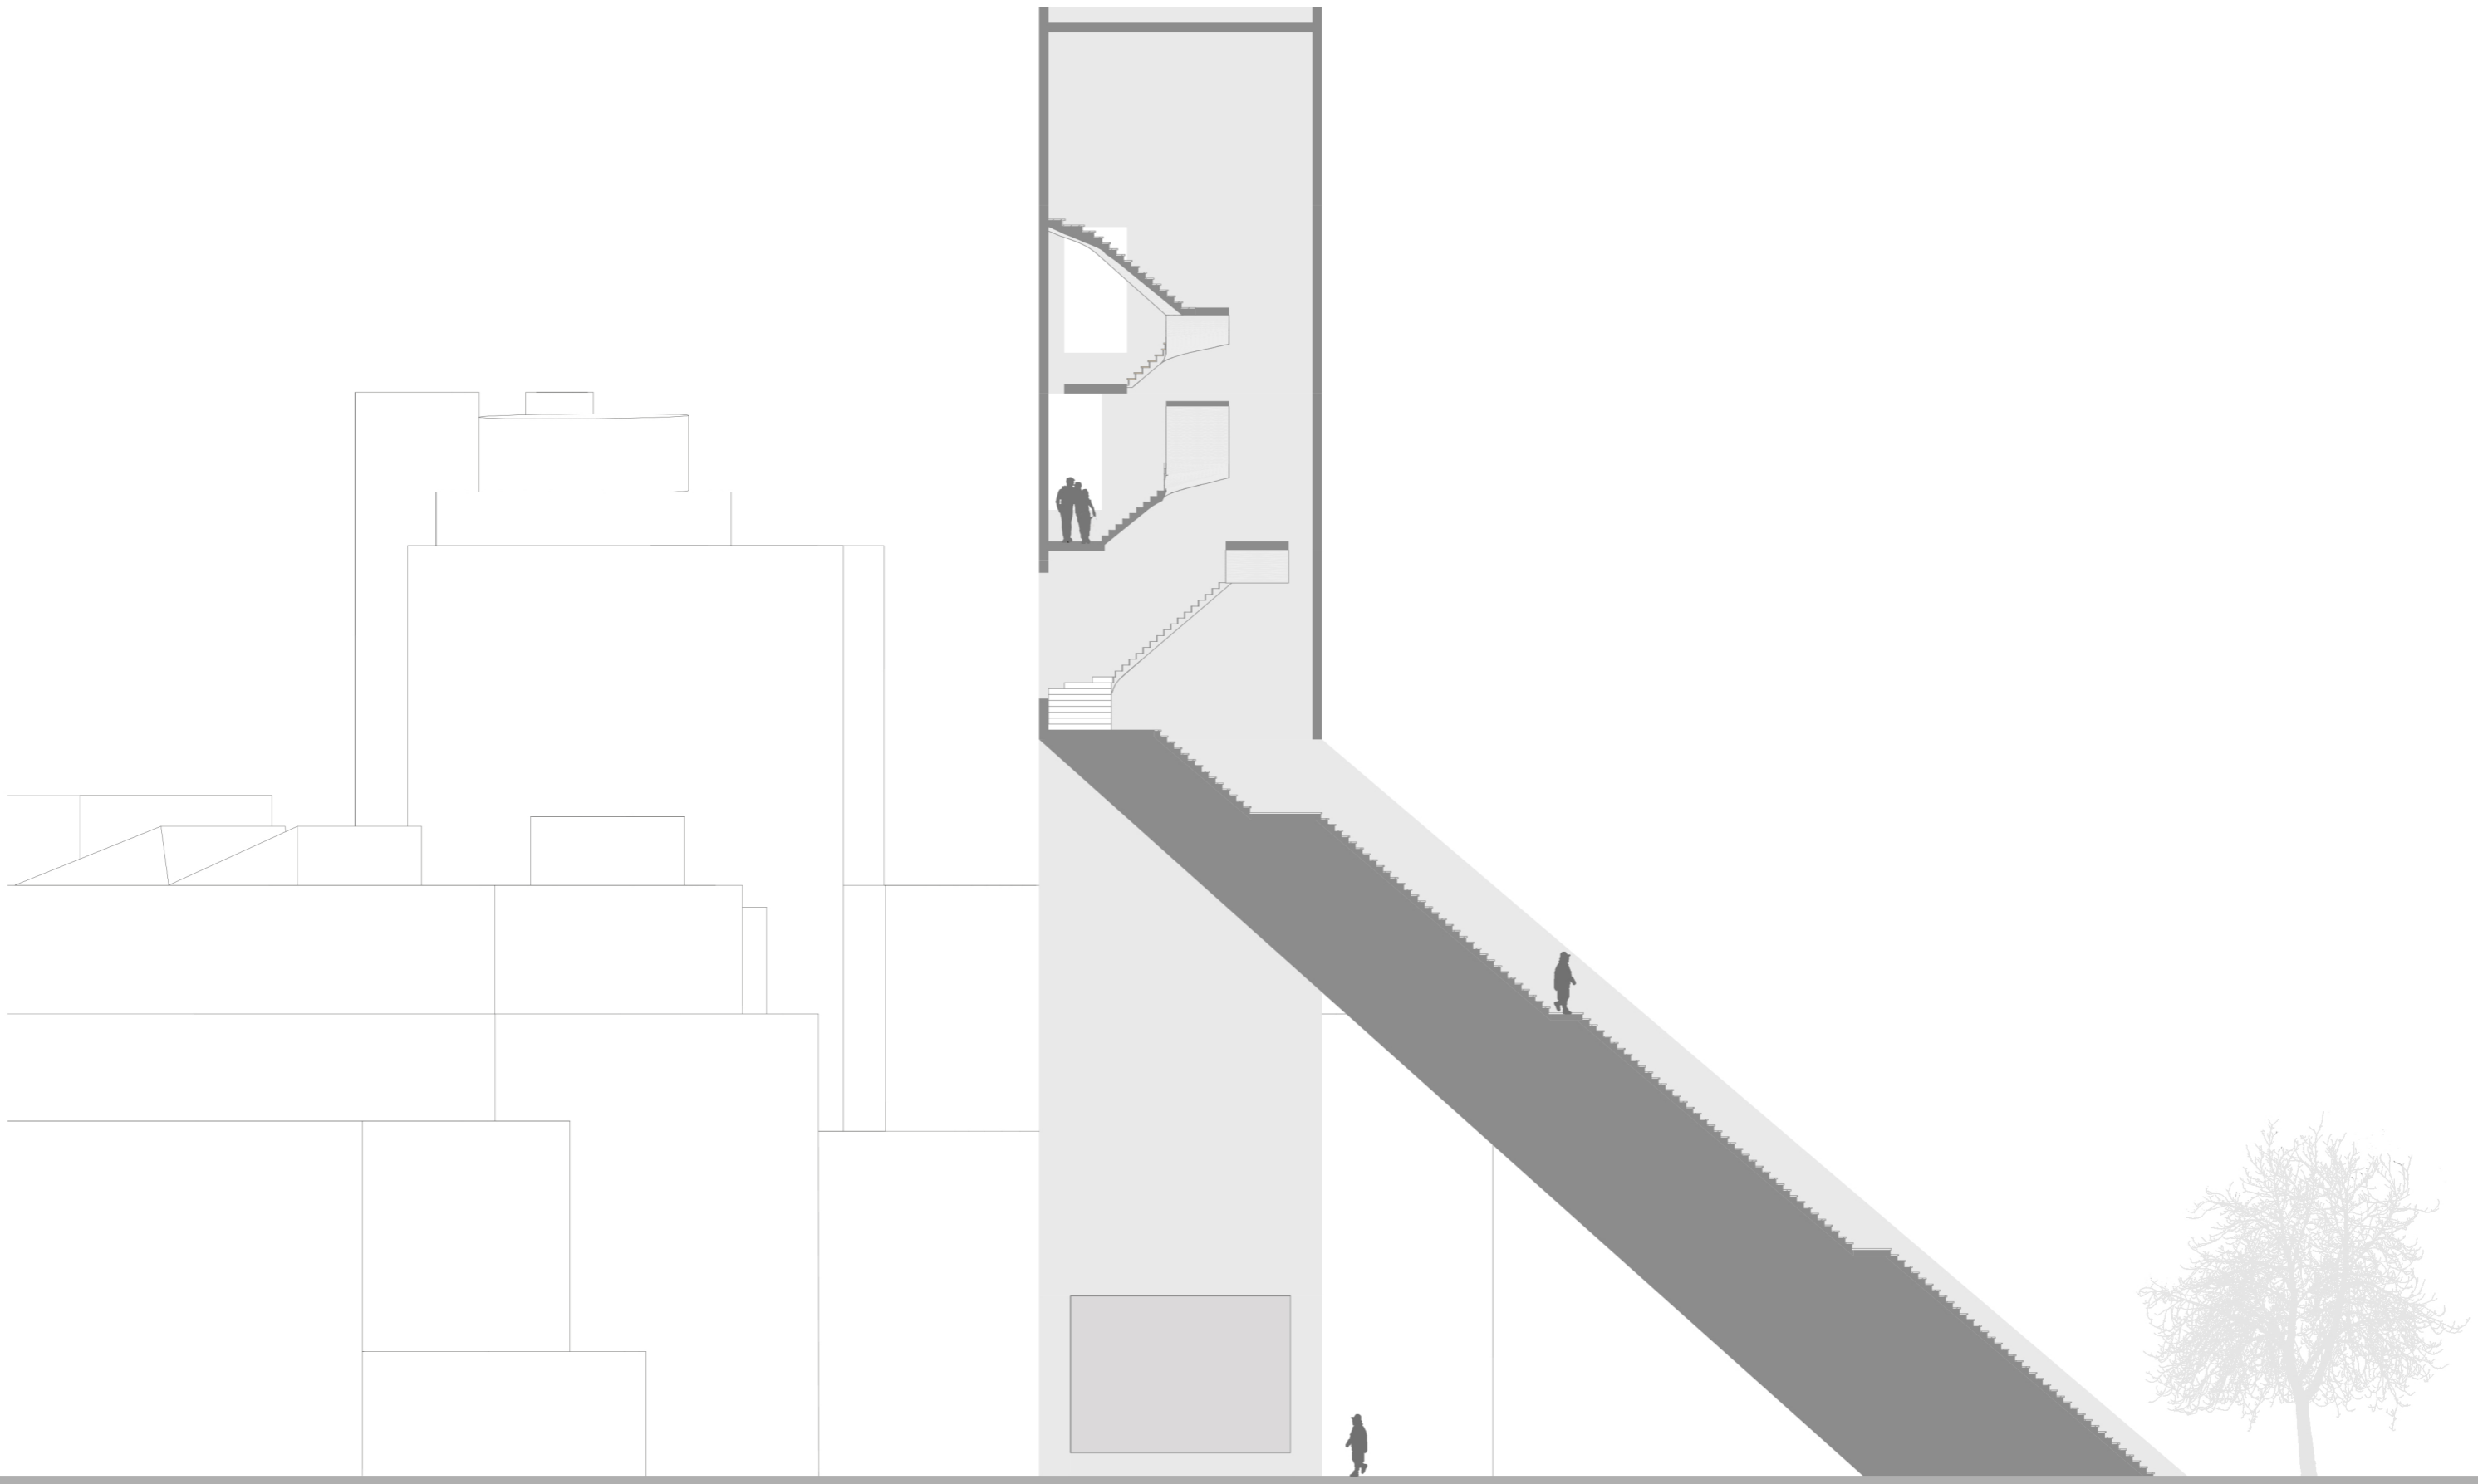

SECTION
1:200