




Tektoniek / Green place in centre Florance  
Phylcia Kok Sey Tjong

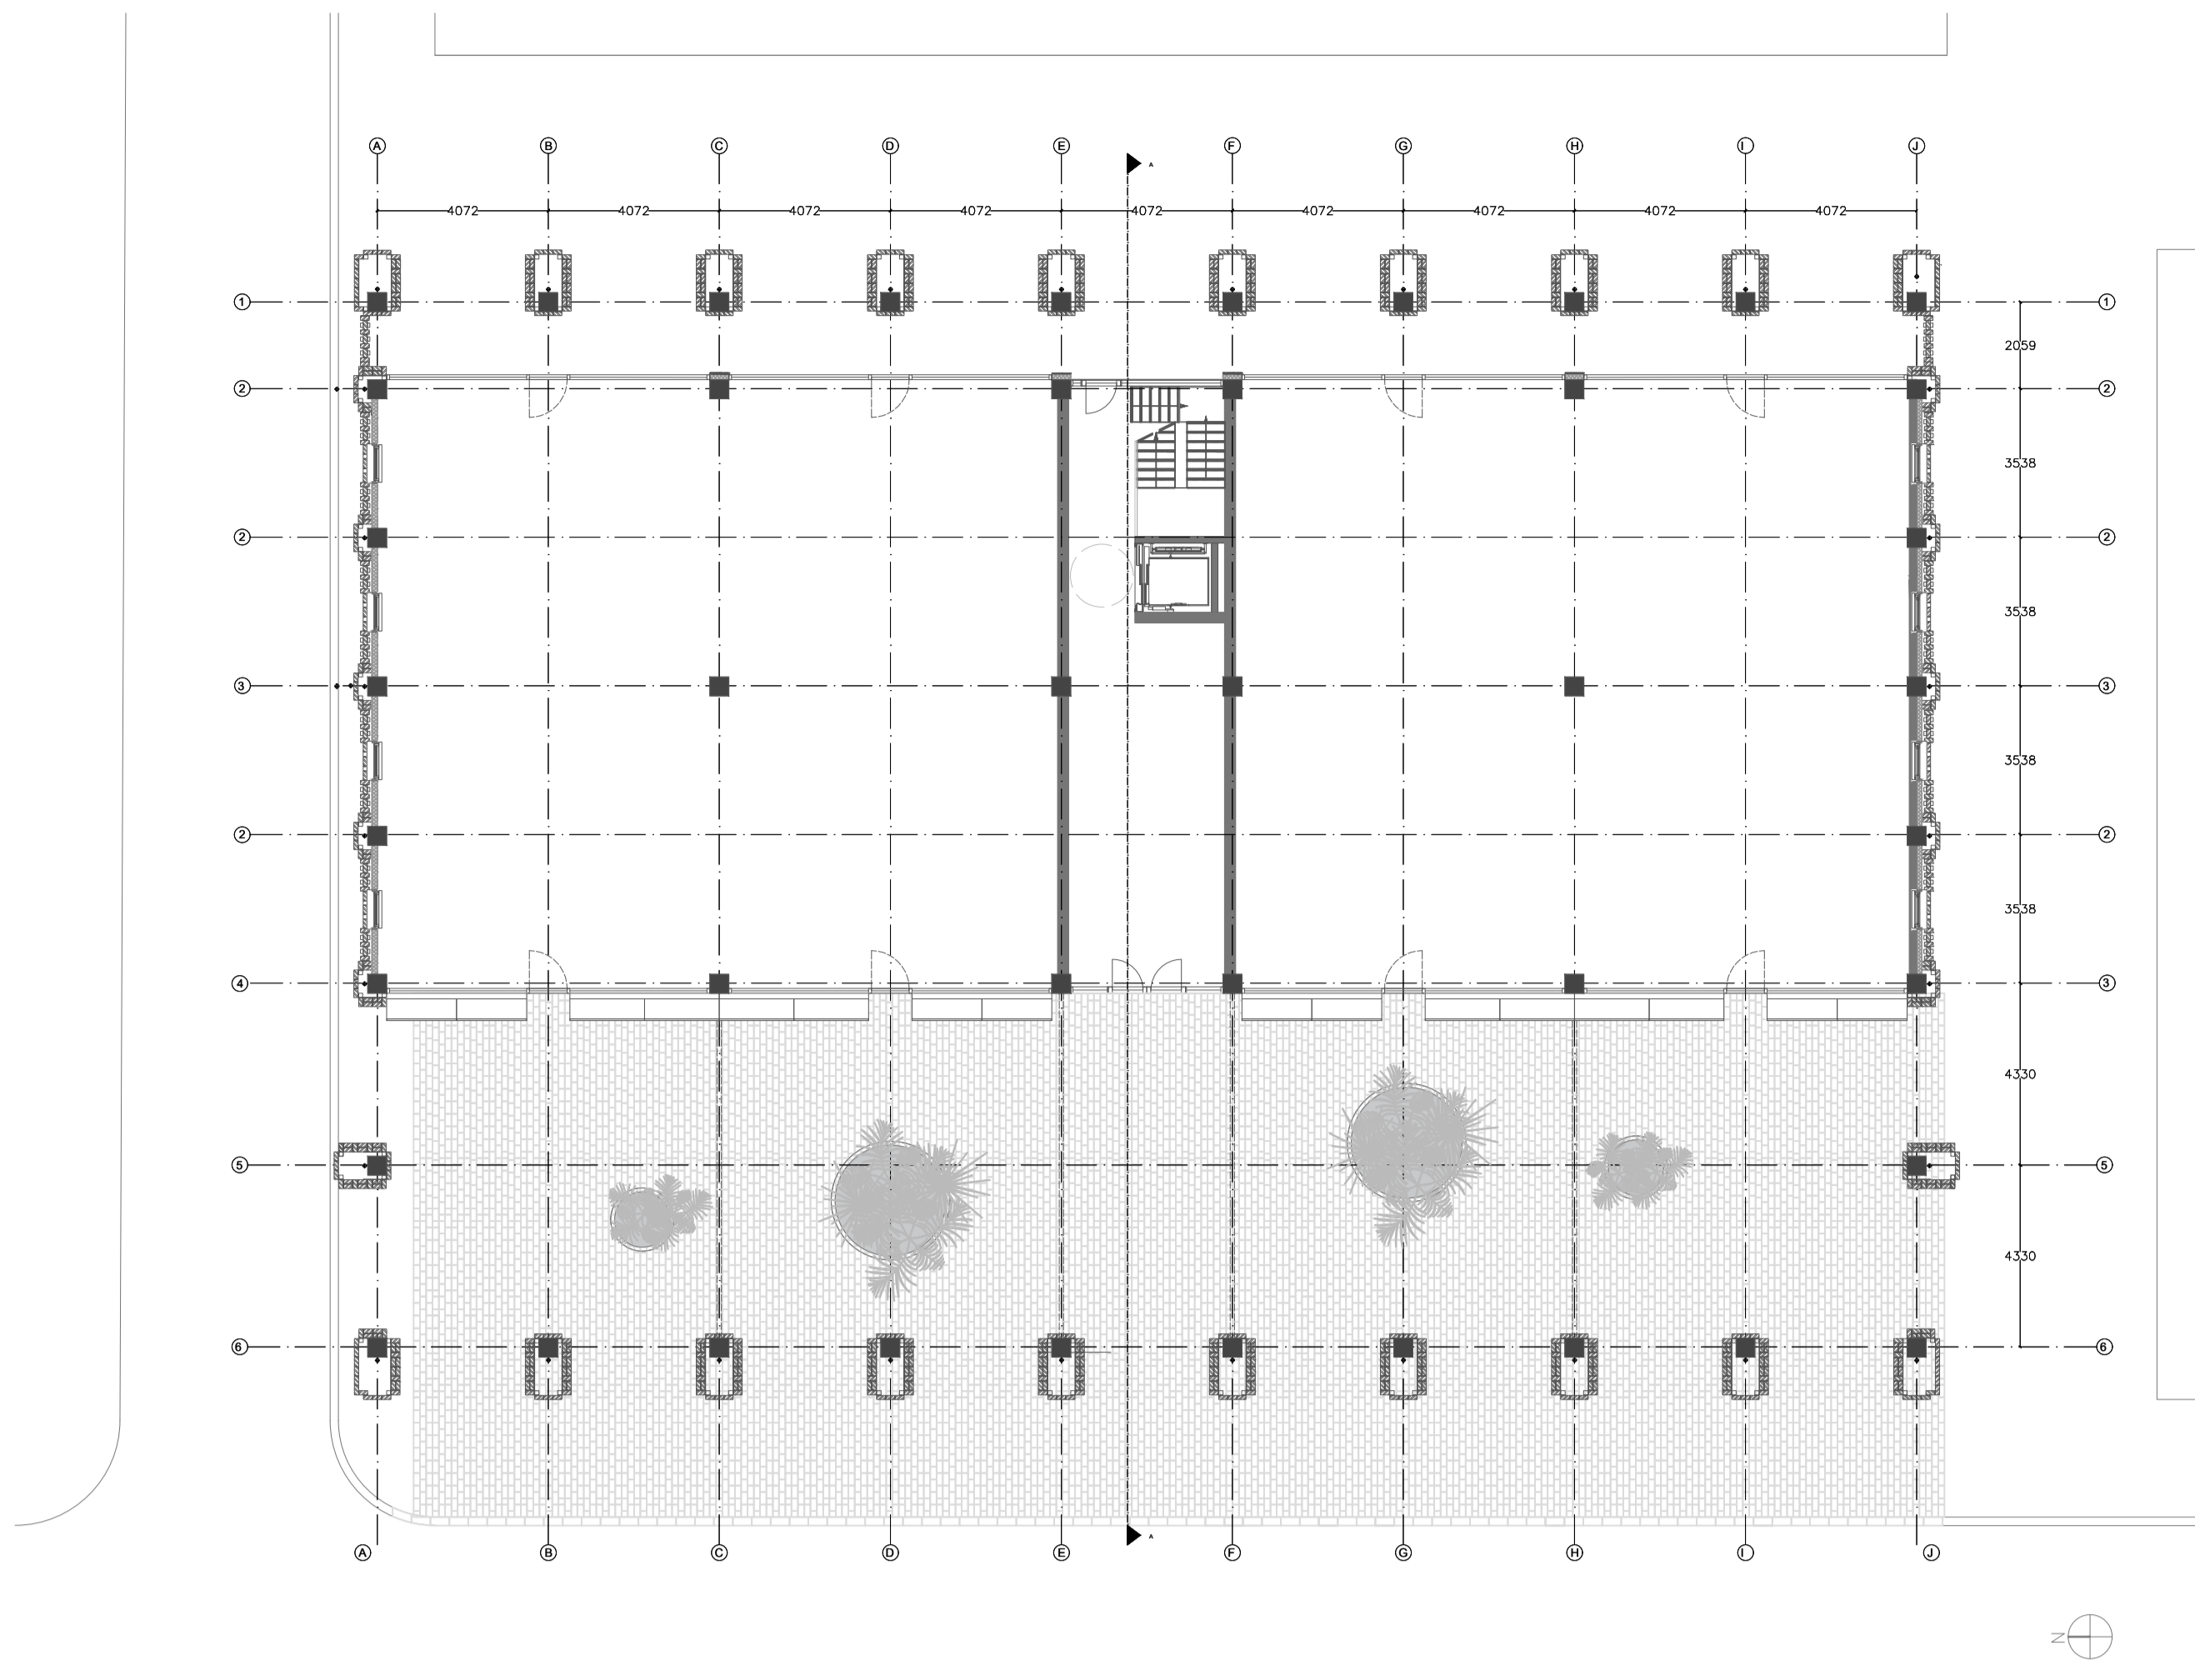


ground floor plan

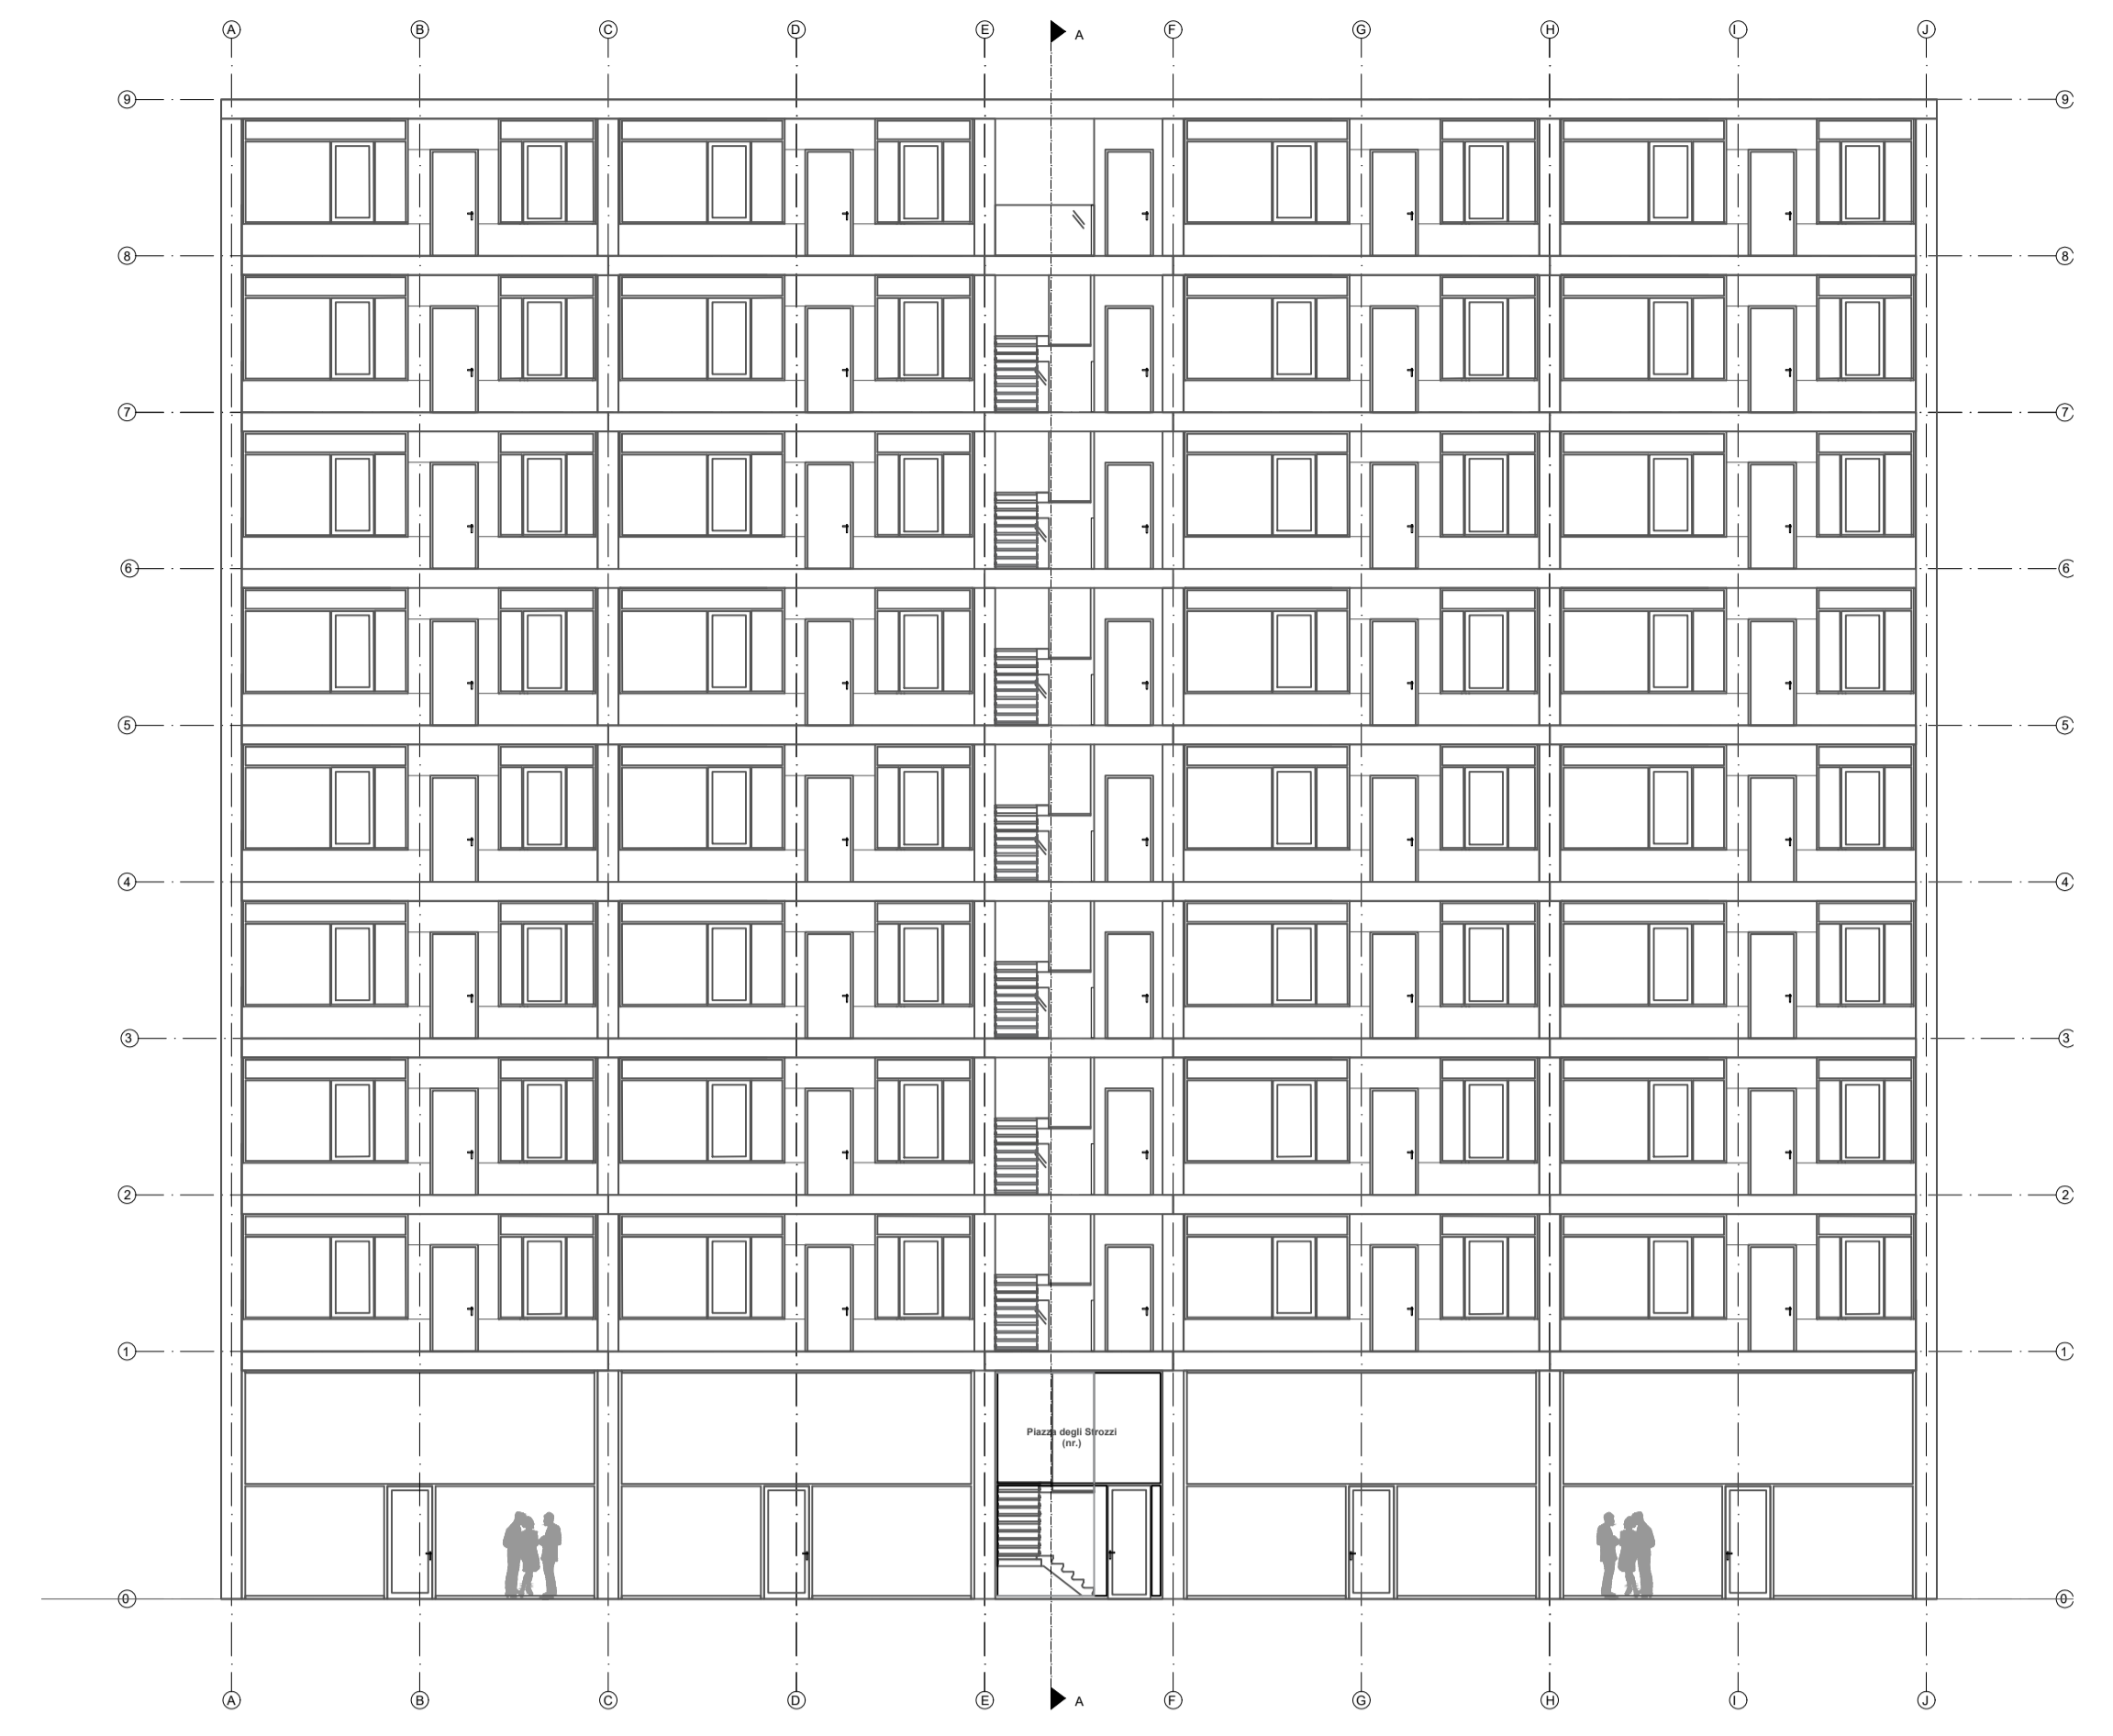


inside / east facade  
glass and architecture concrete

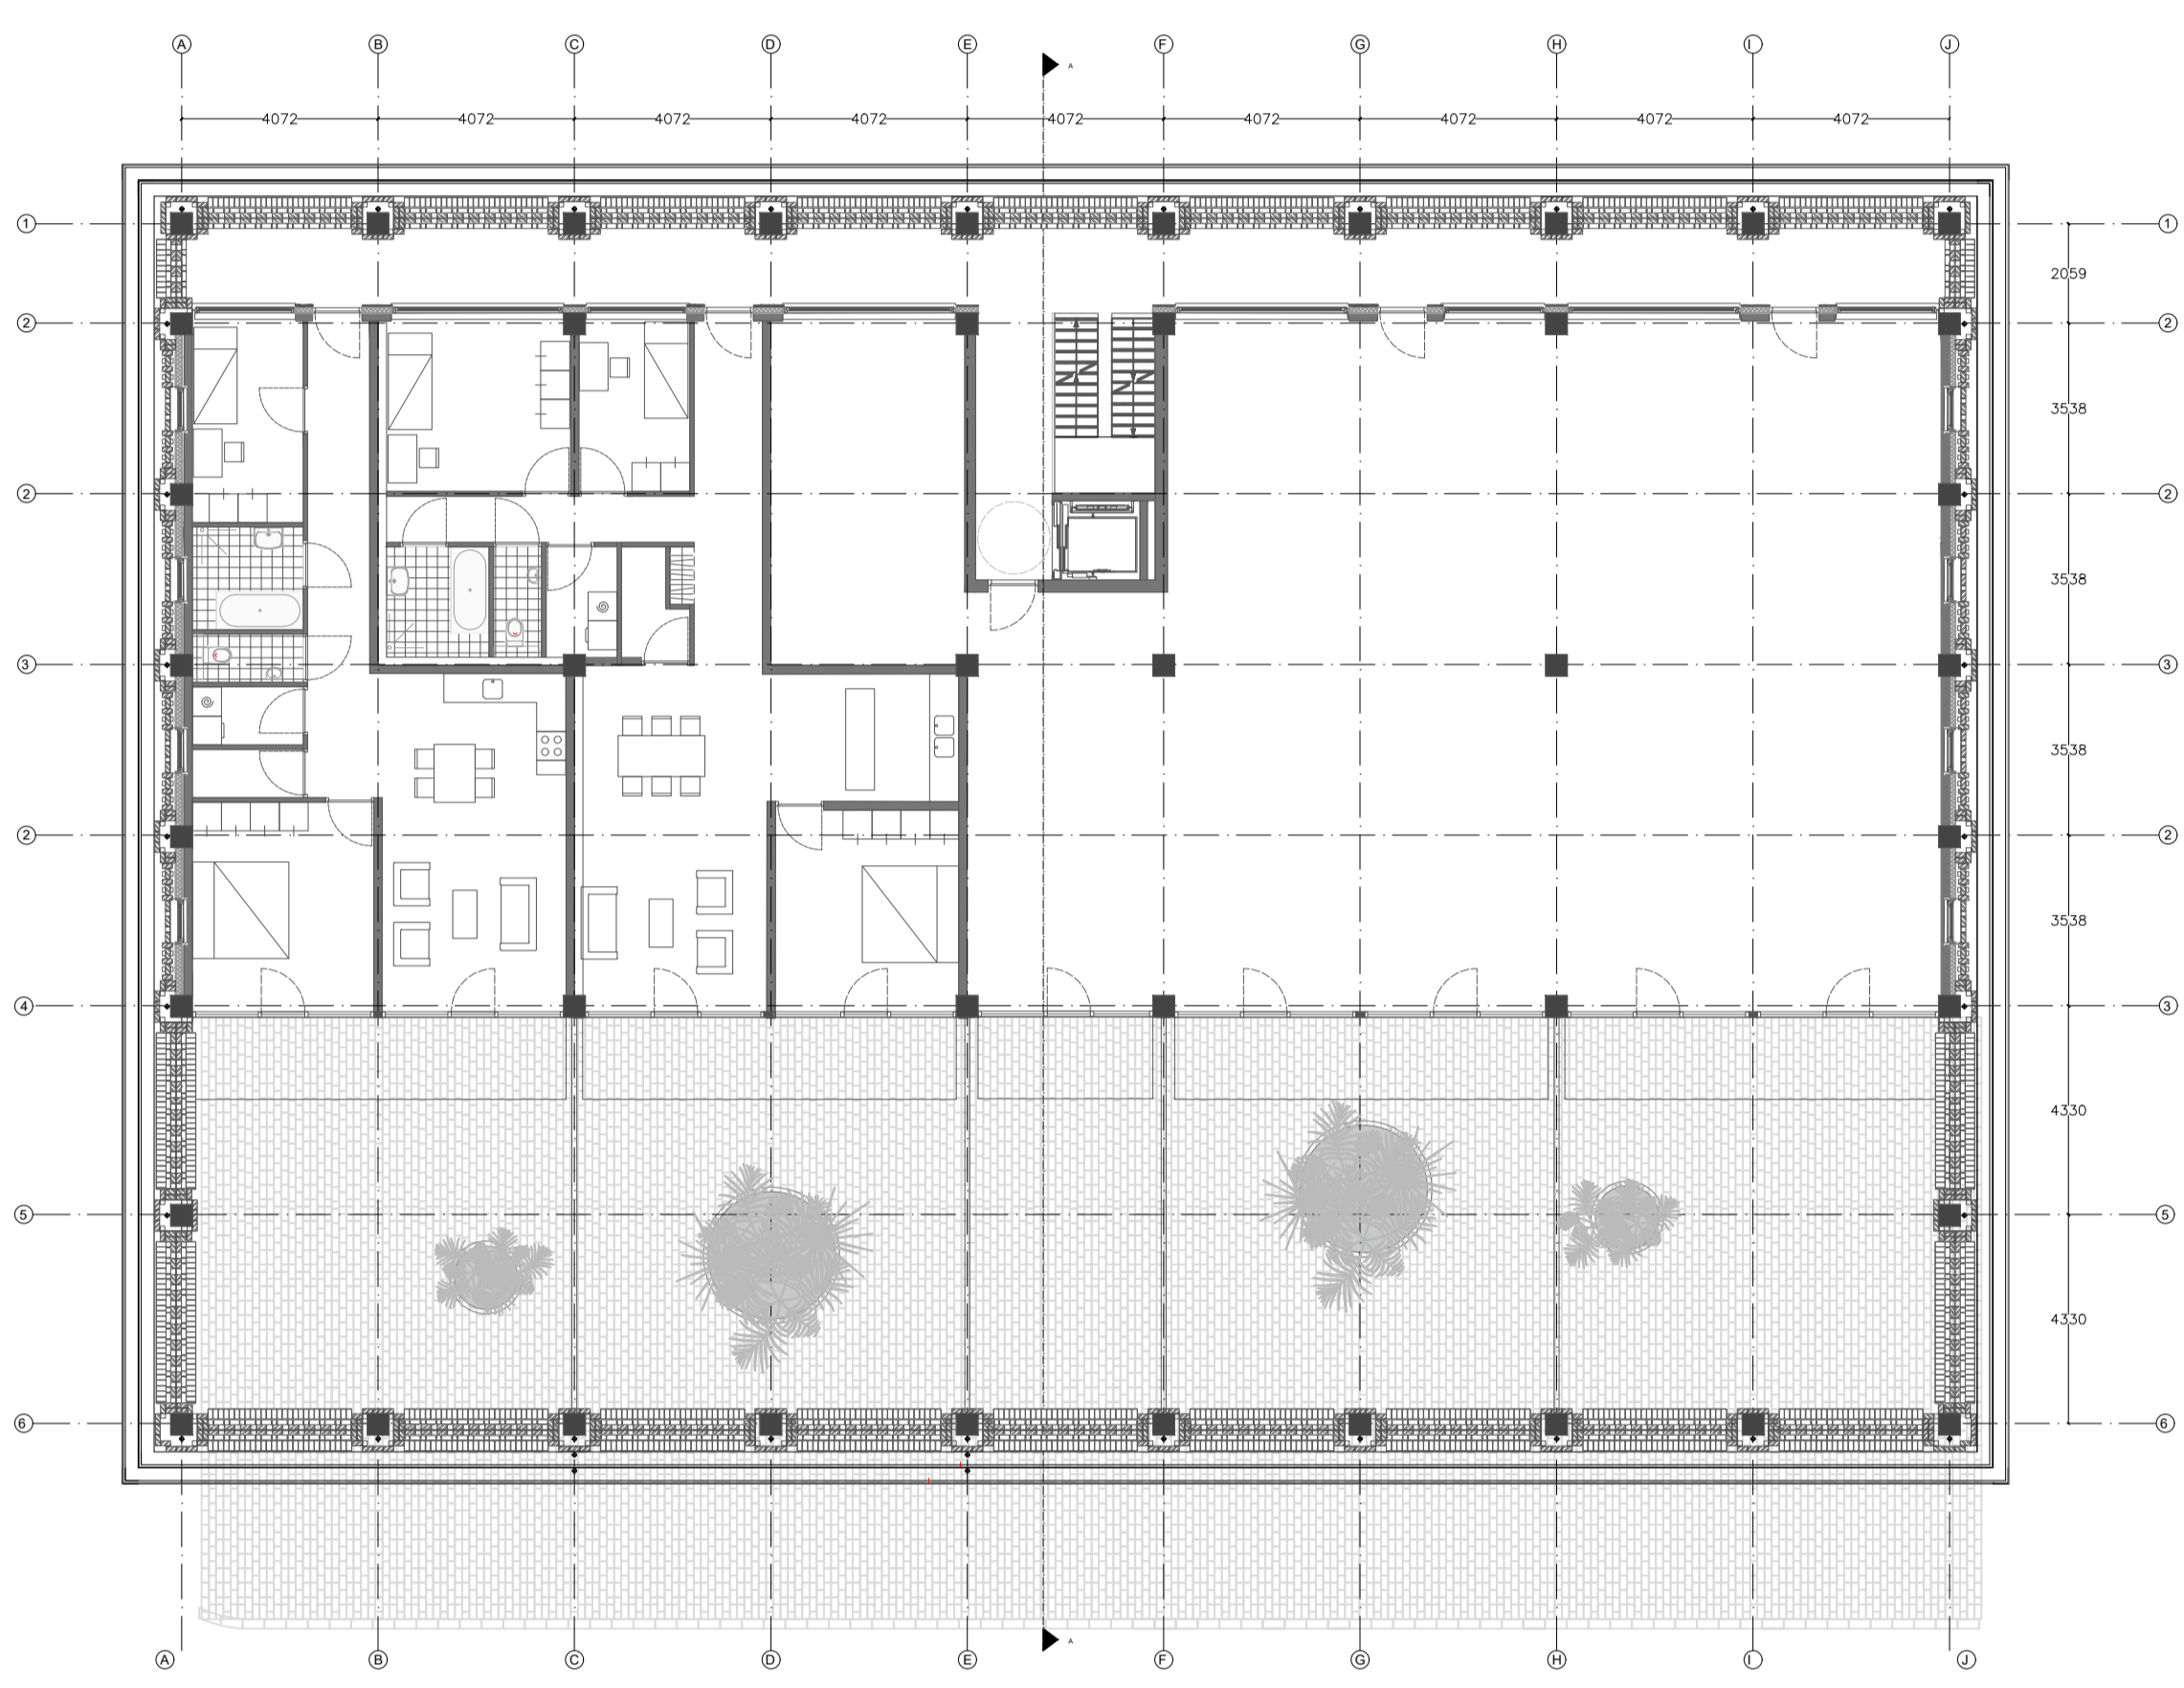


ground plan option 1

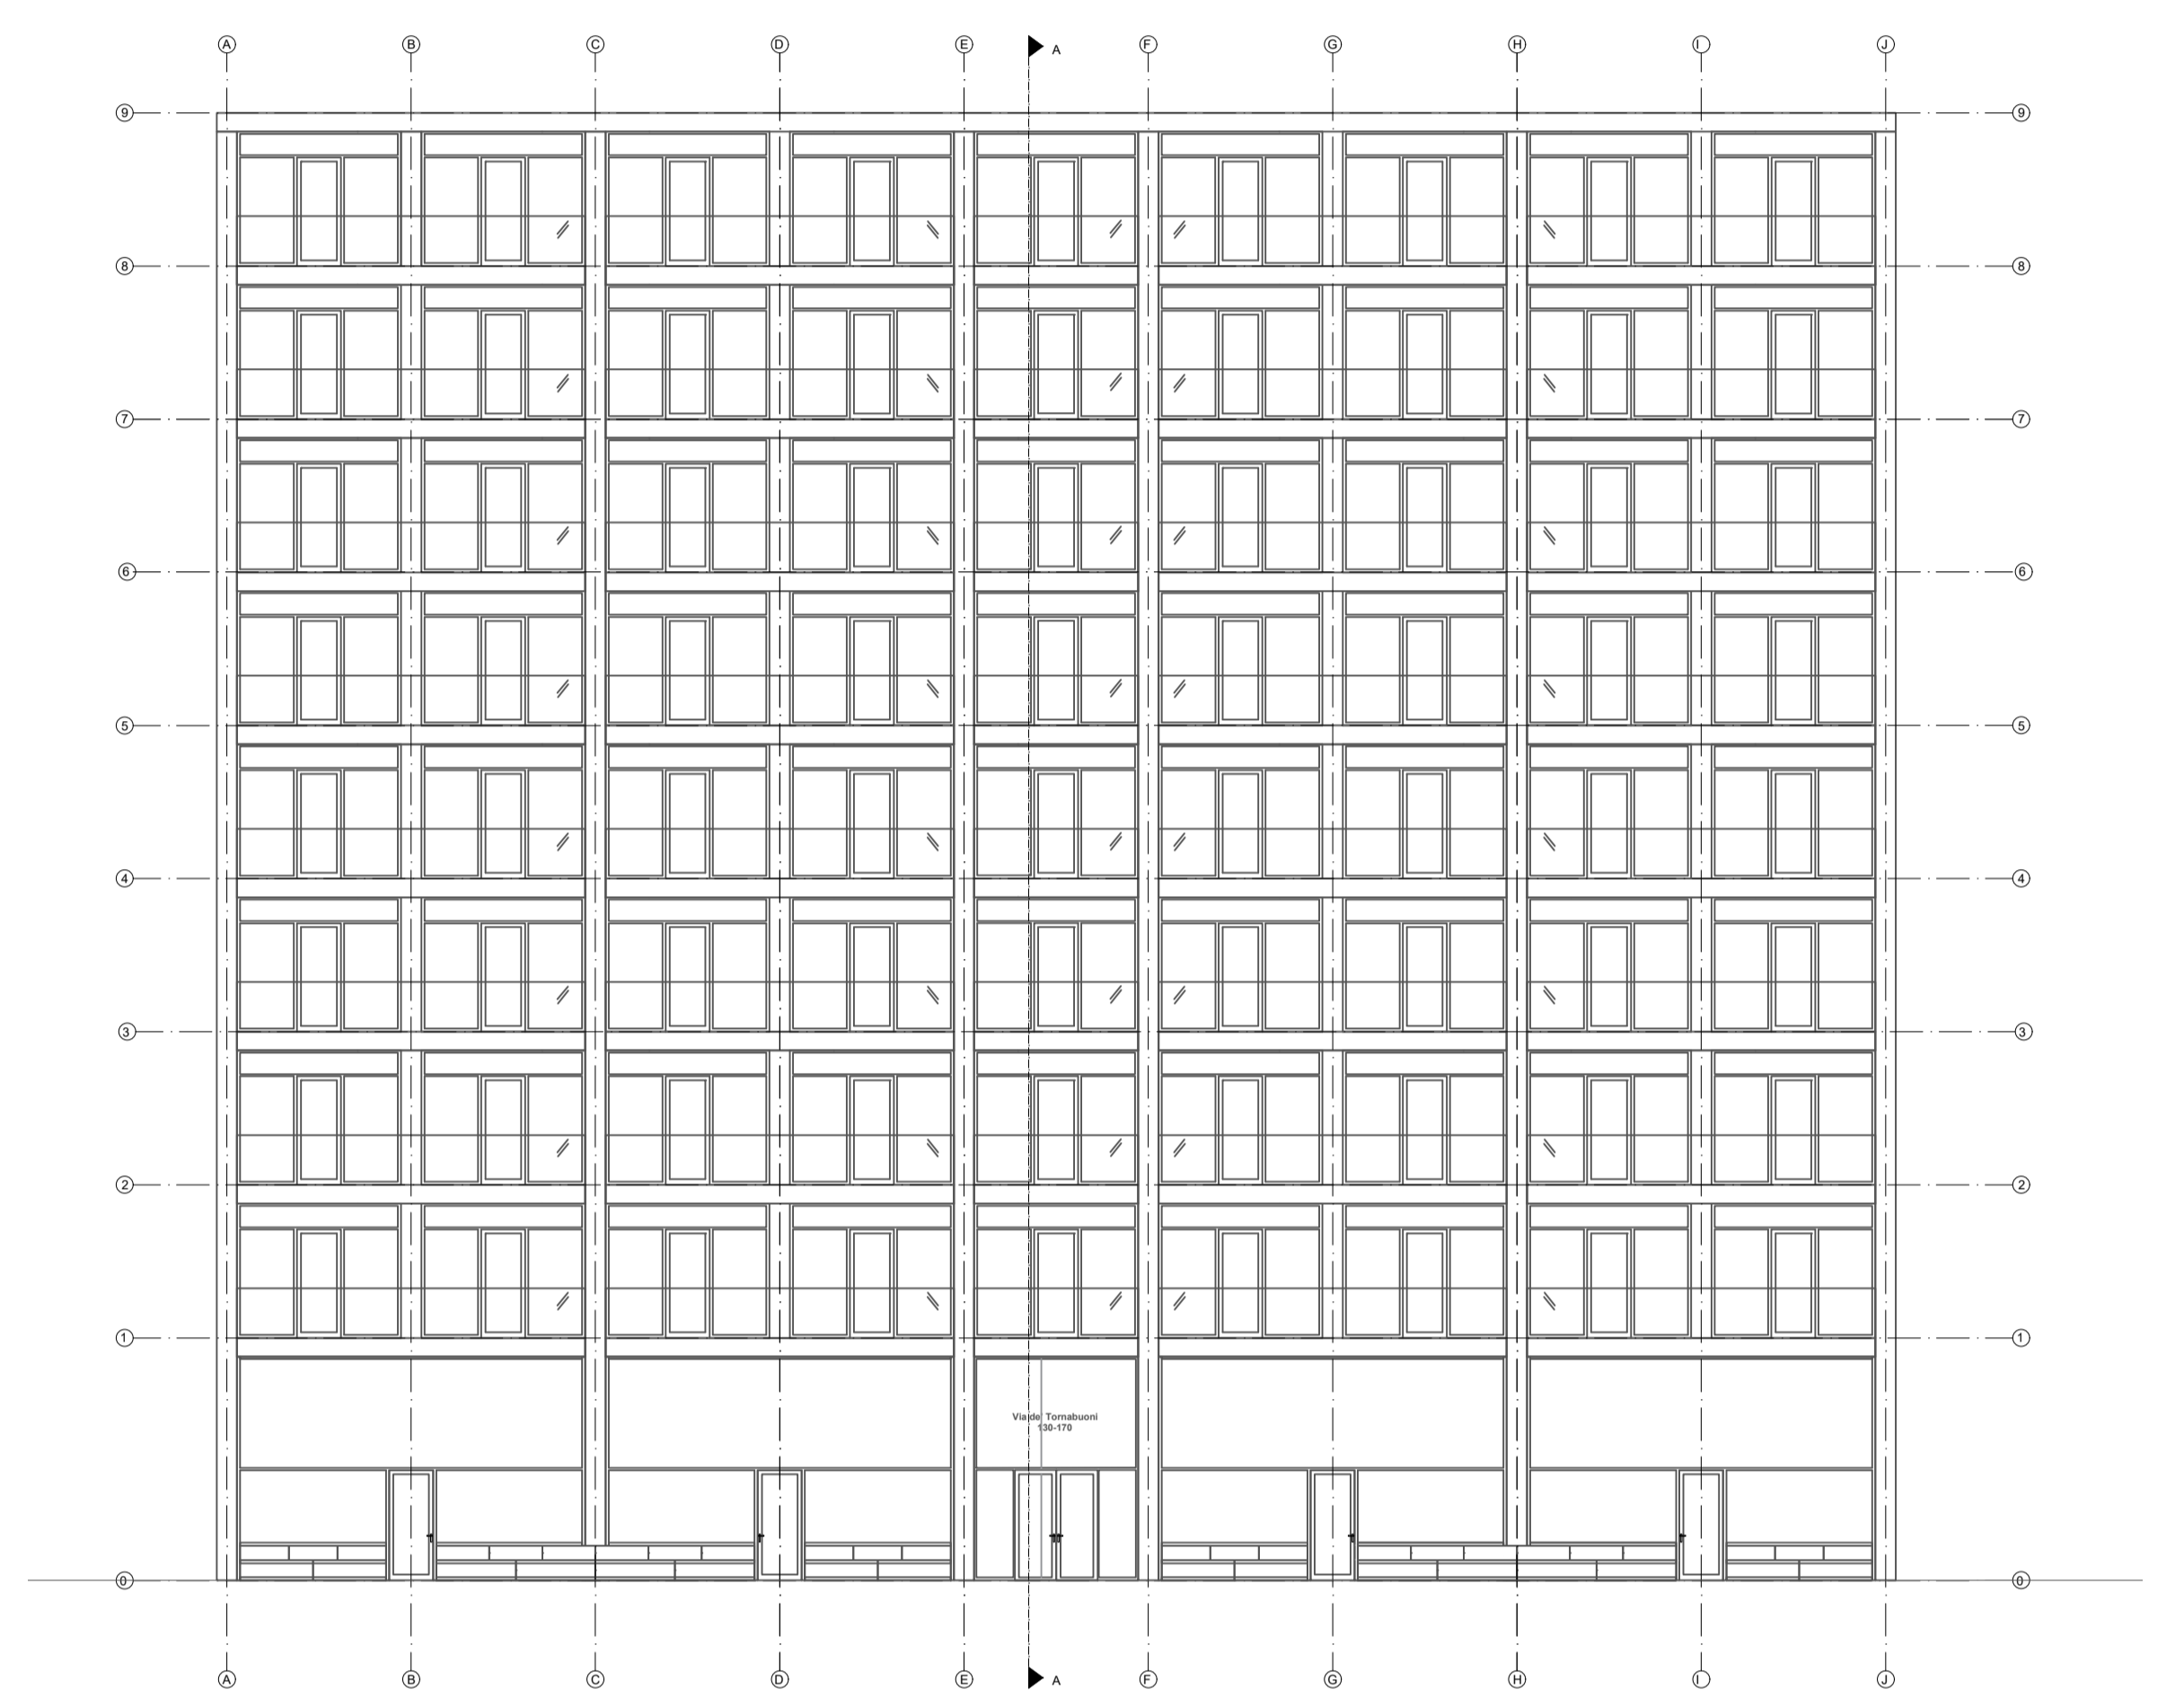


inside / west facade  
glass and architecture concrete

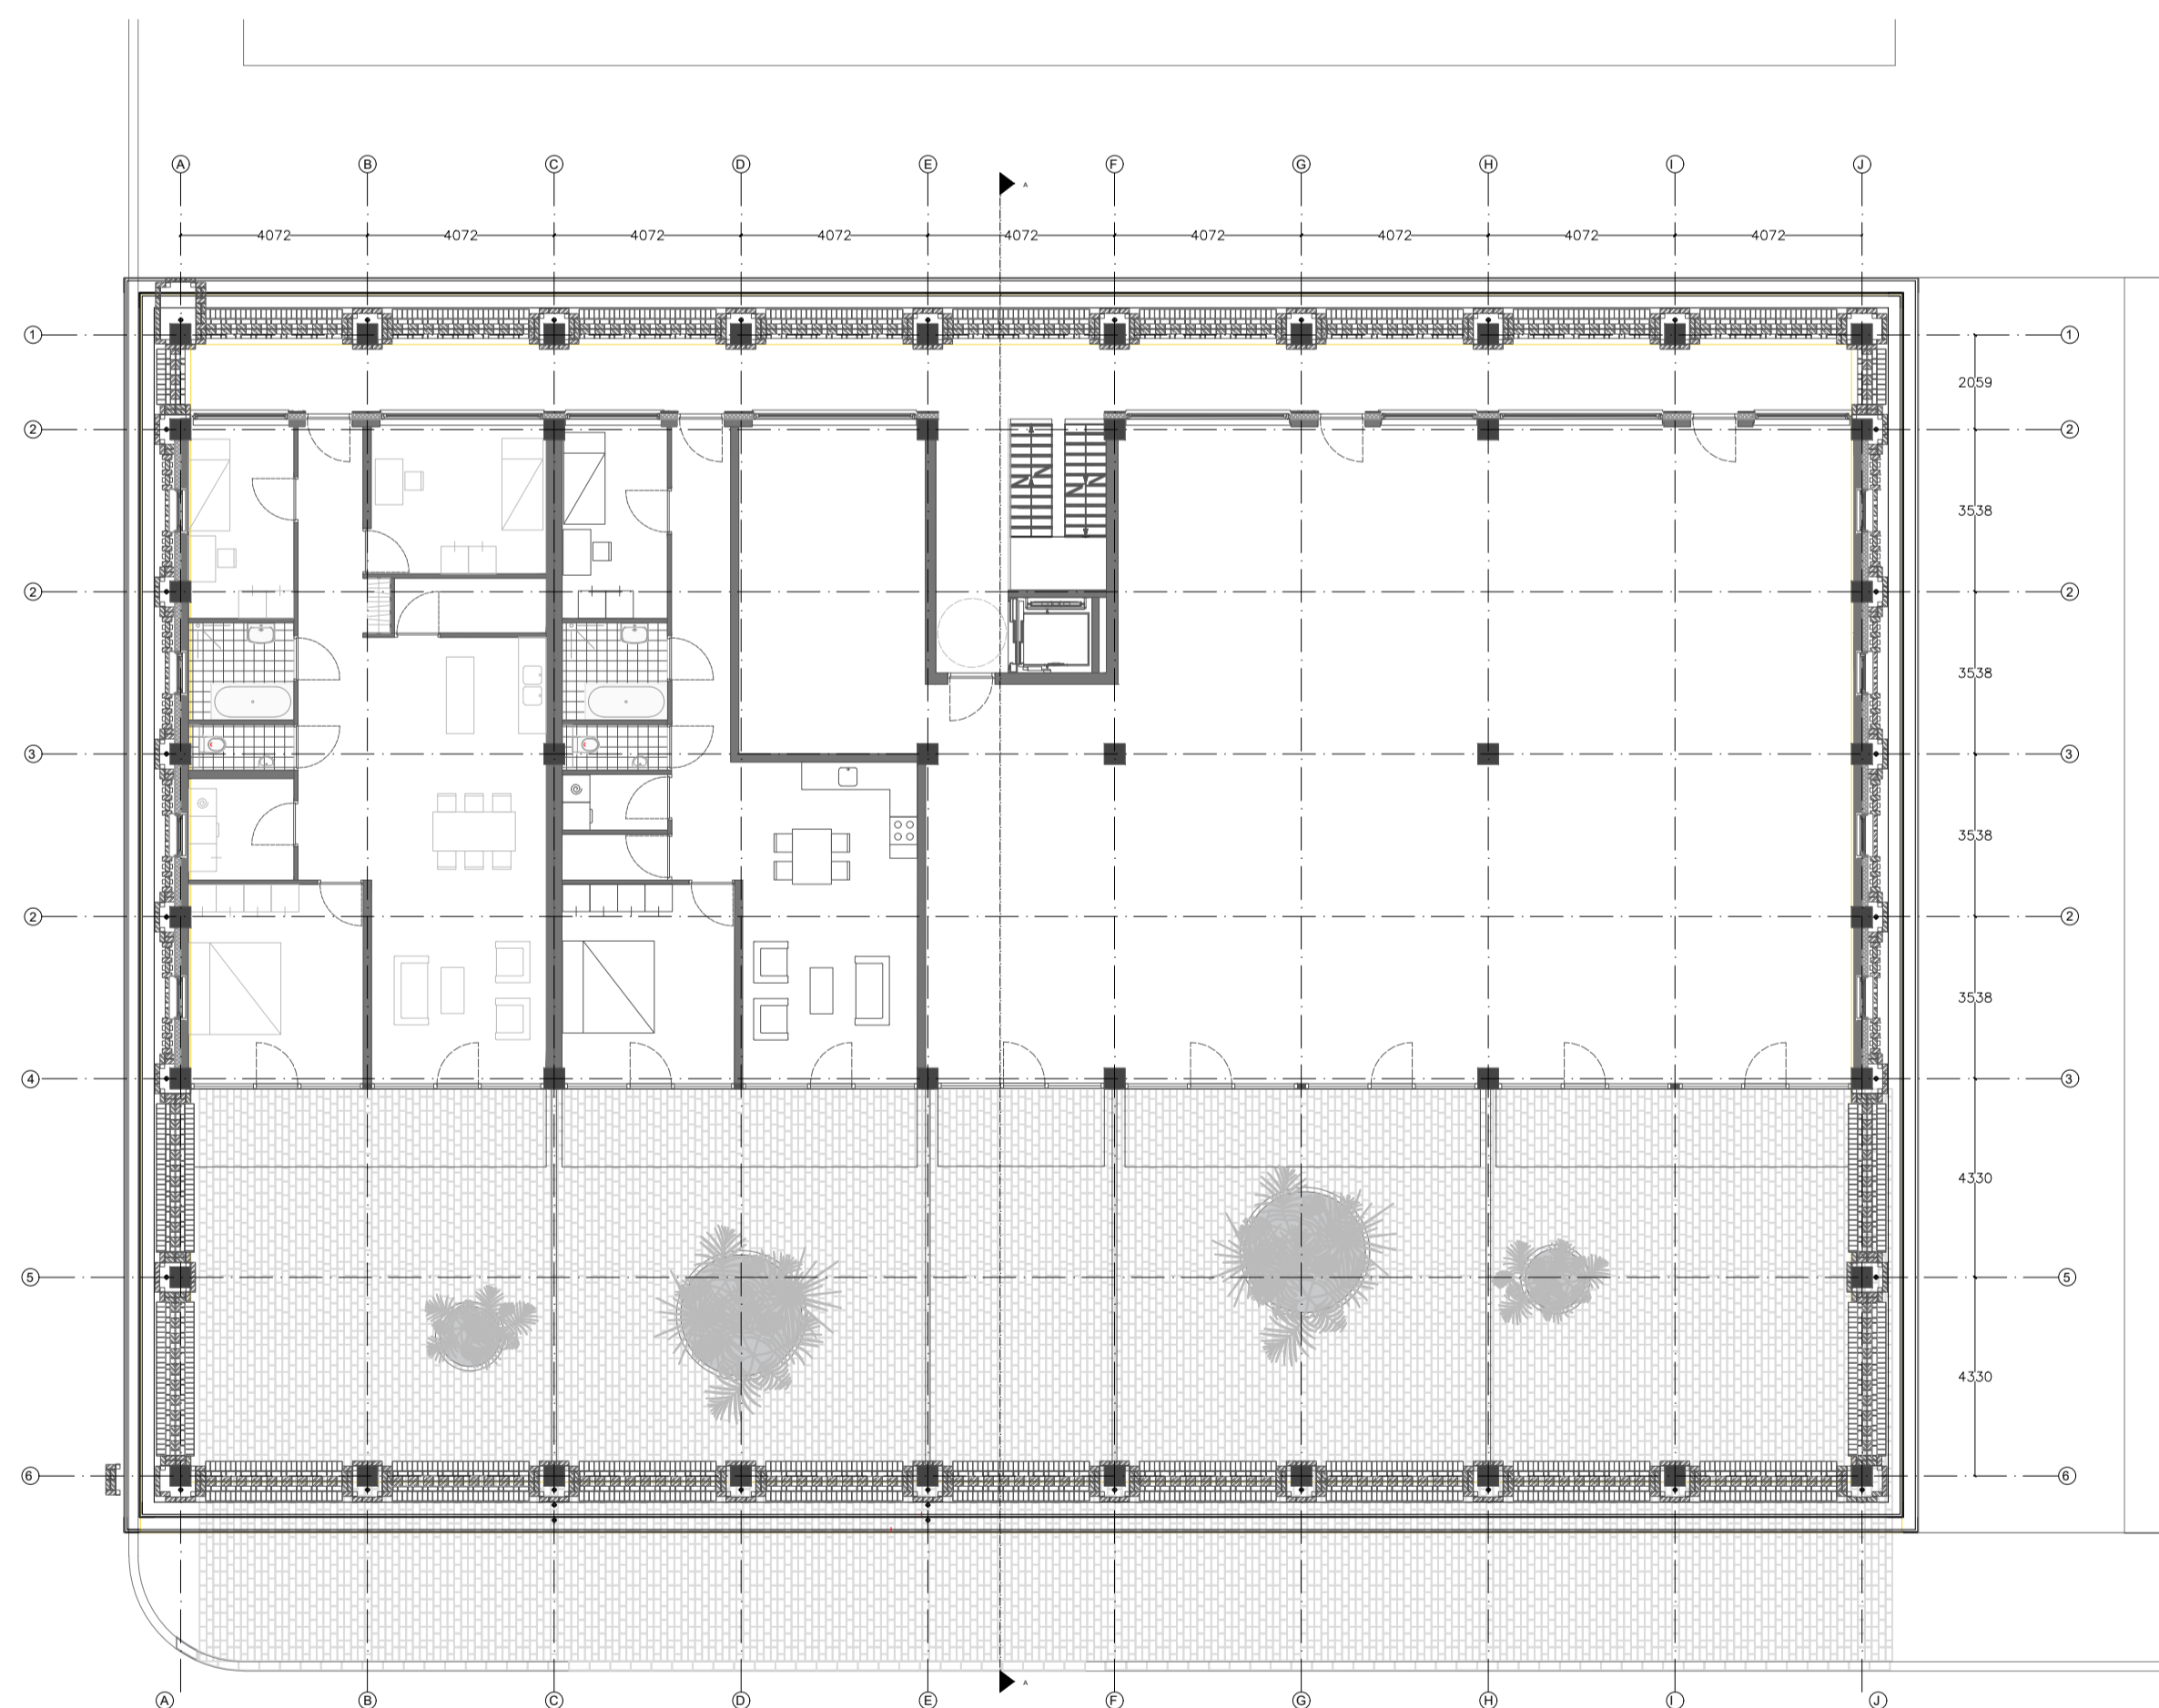


ground plan option 2

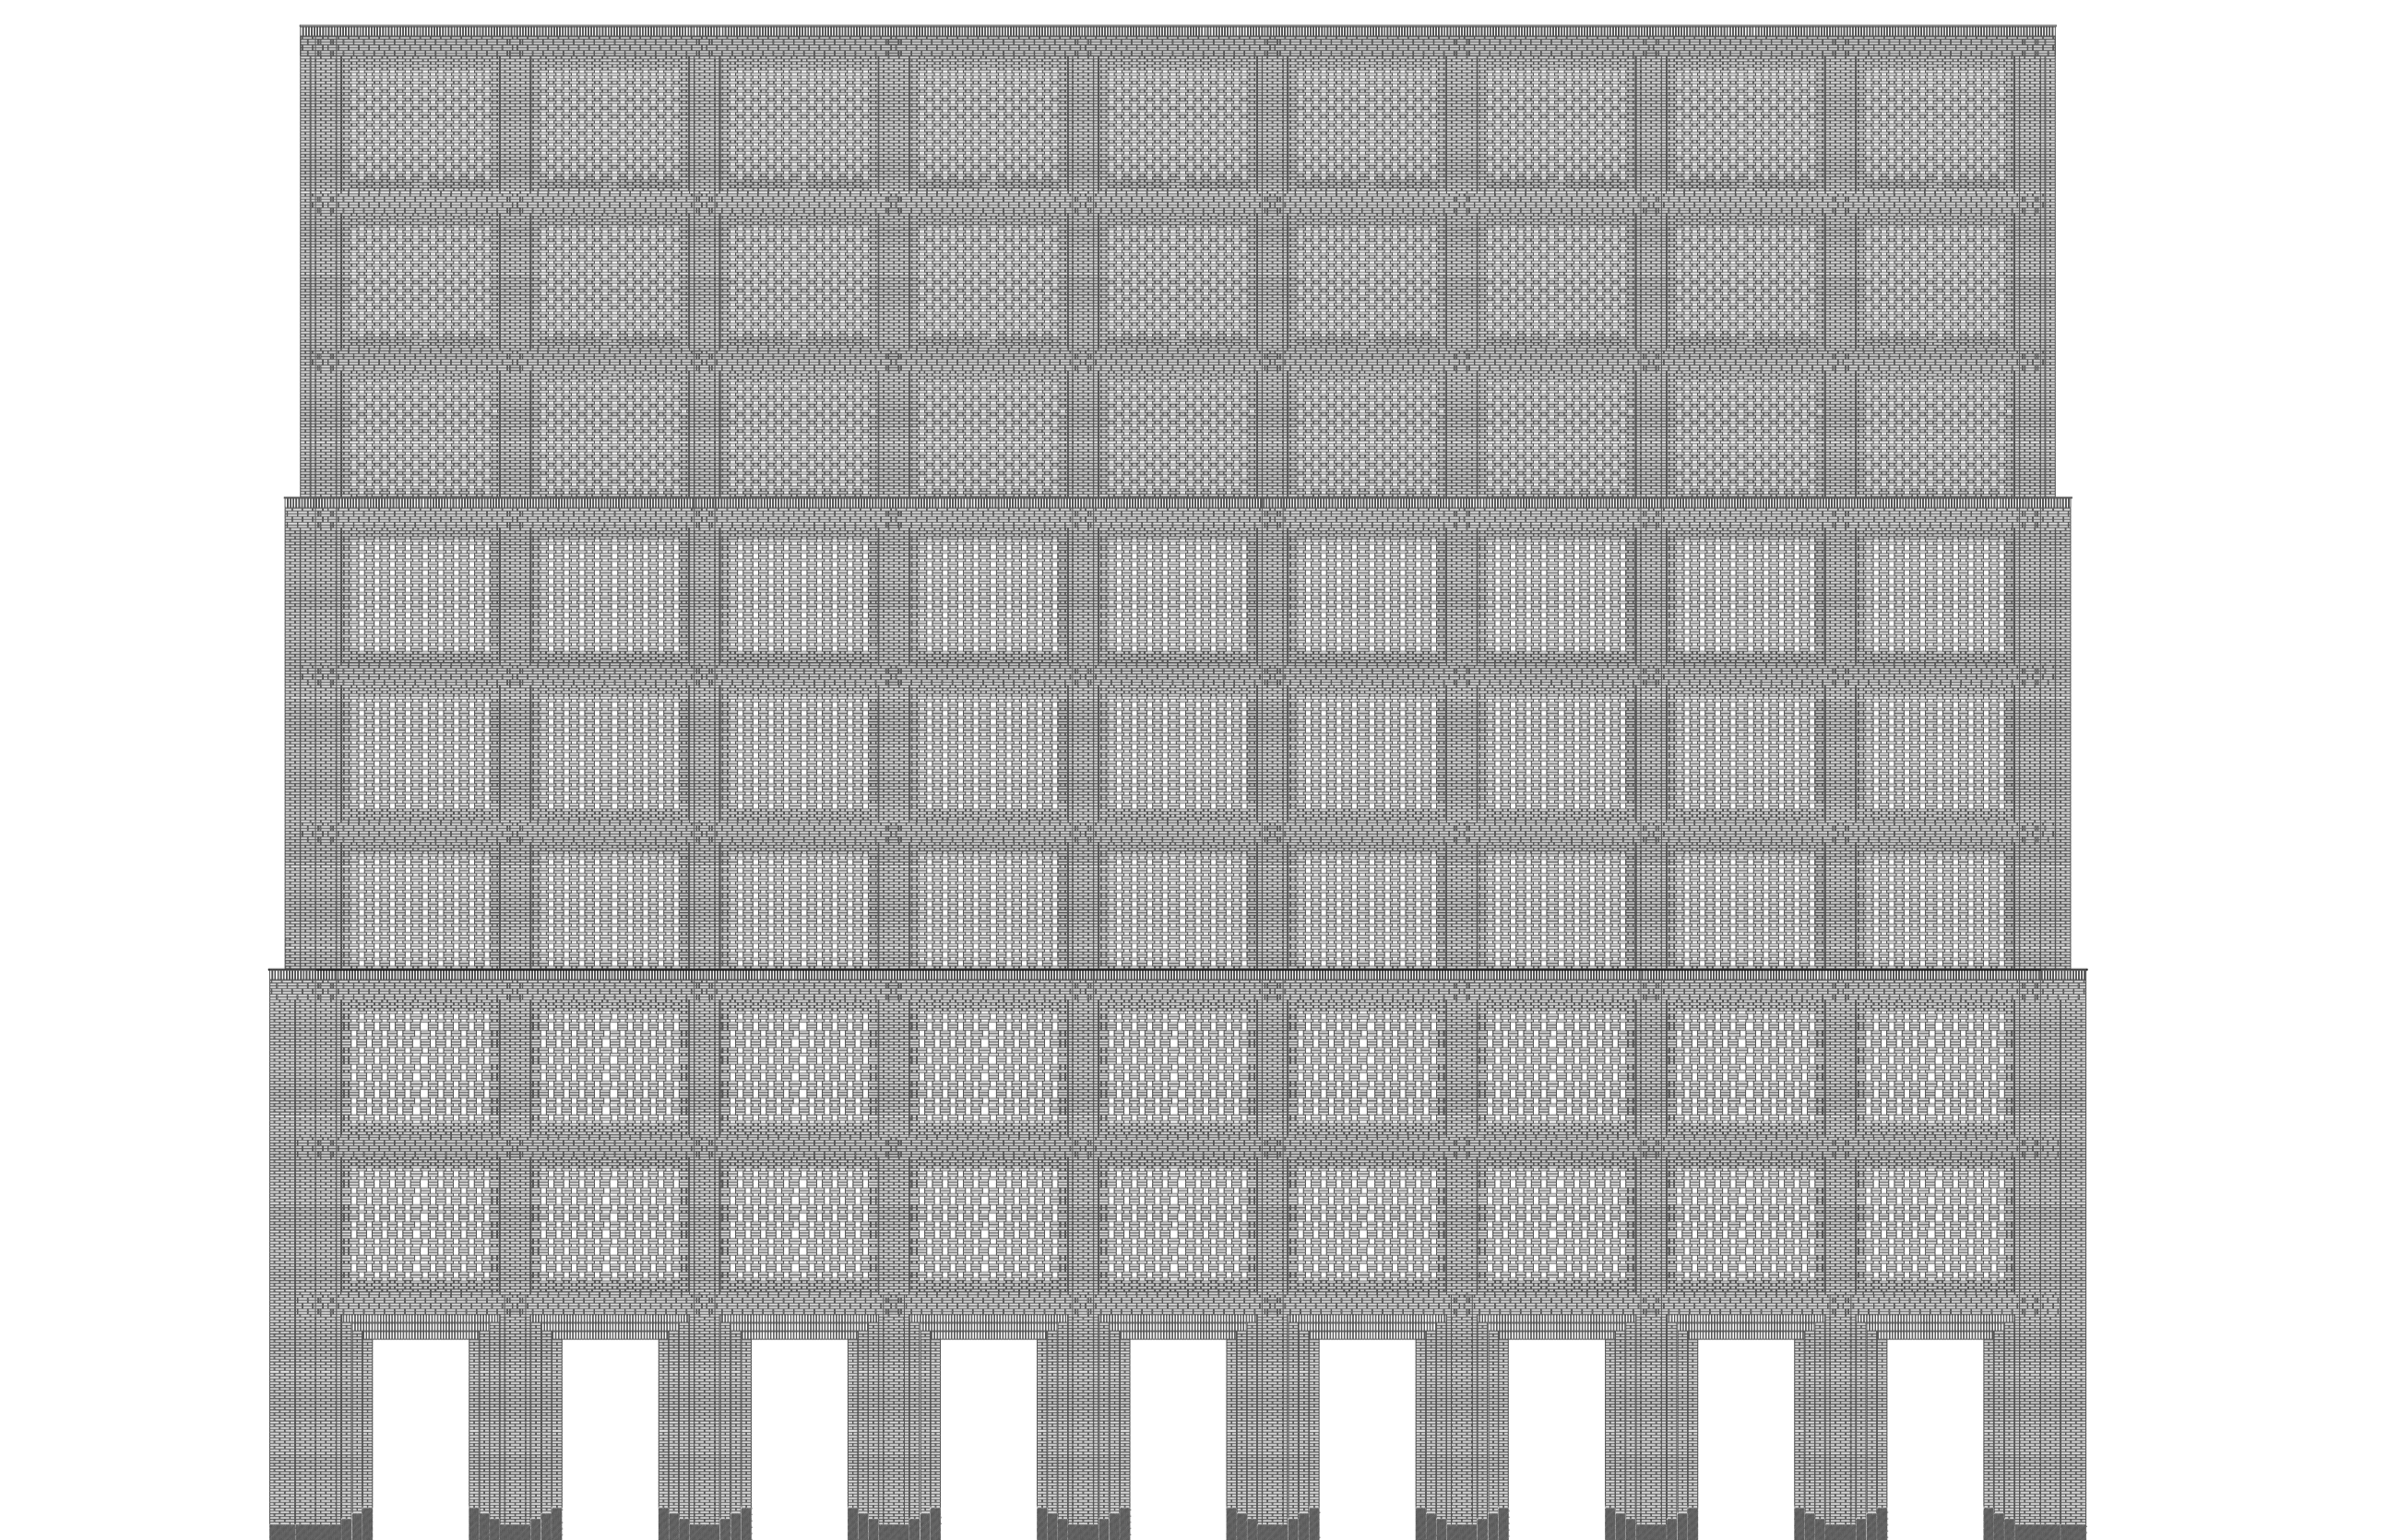


front and back / west and east facade  
brazilian brickwork

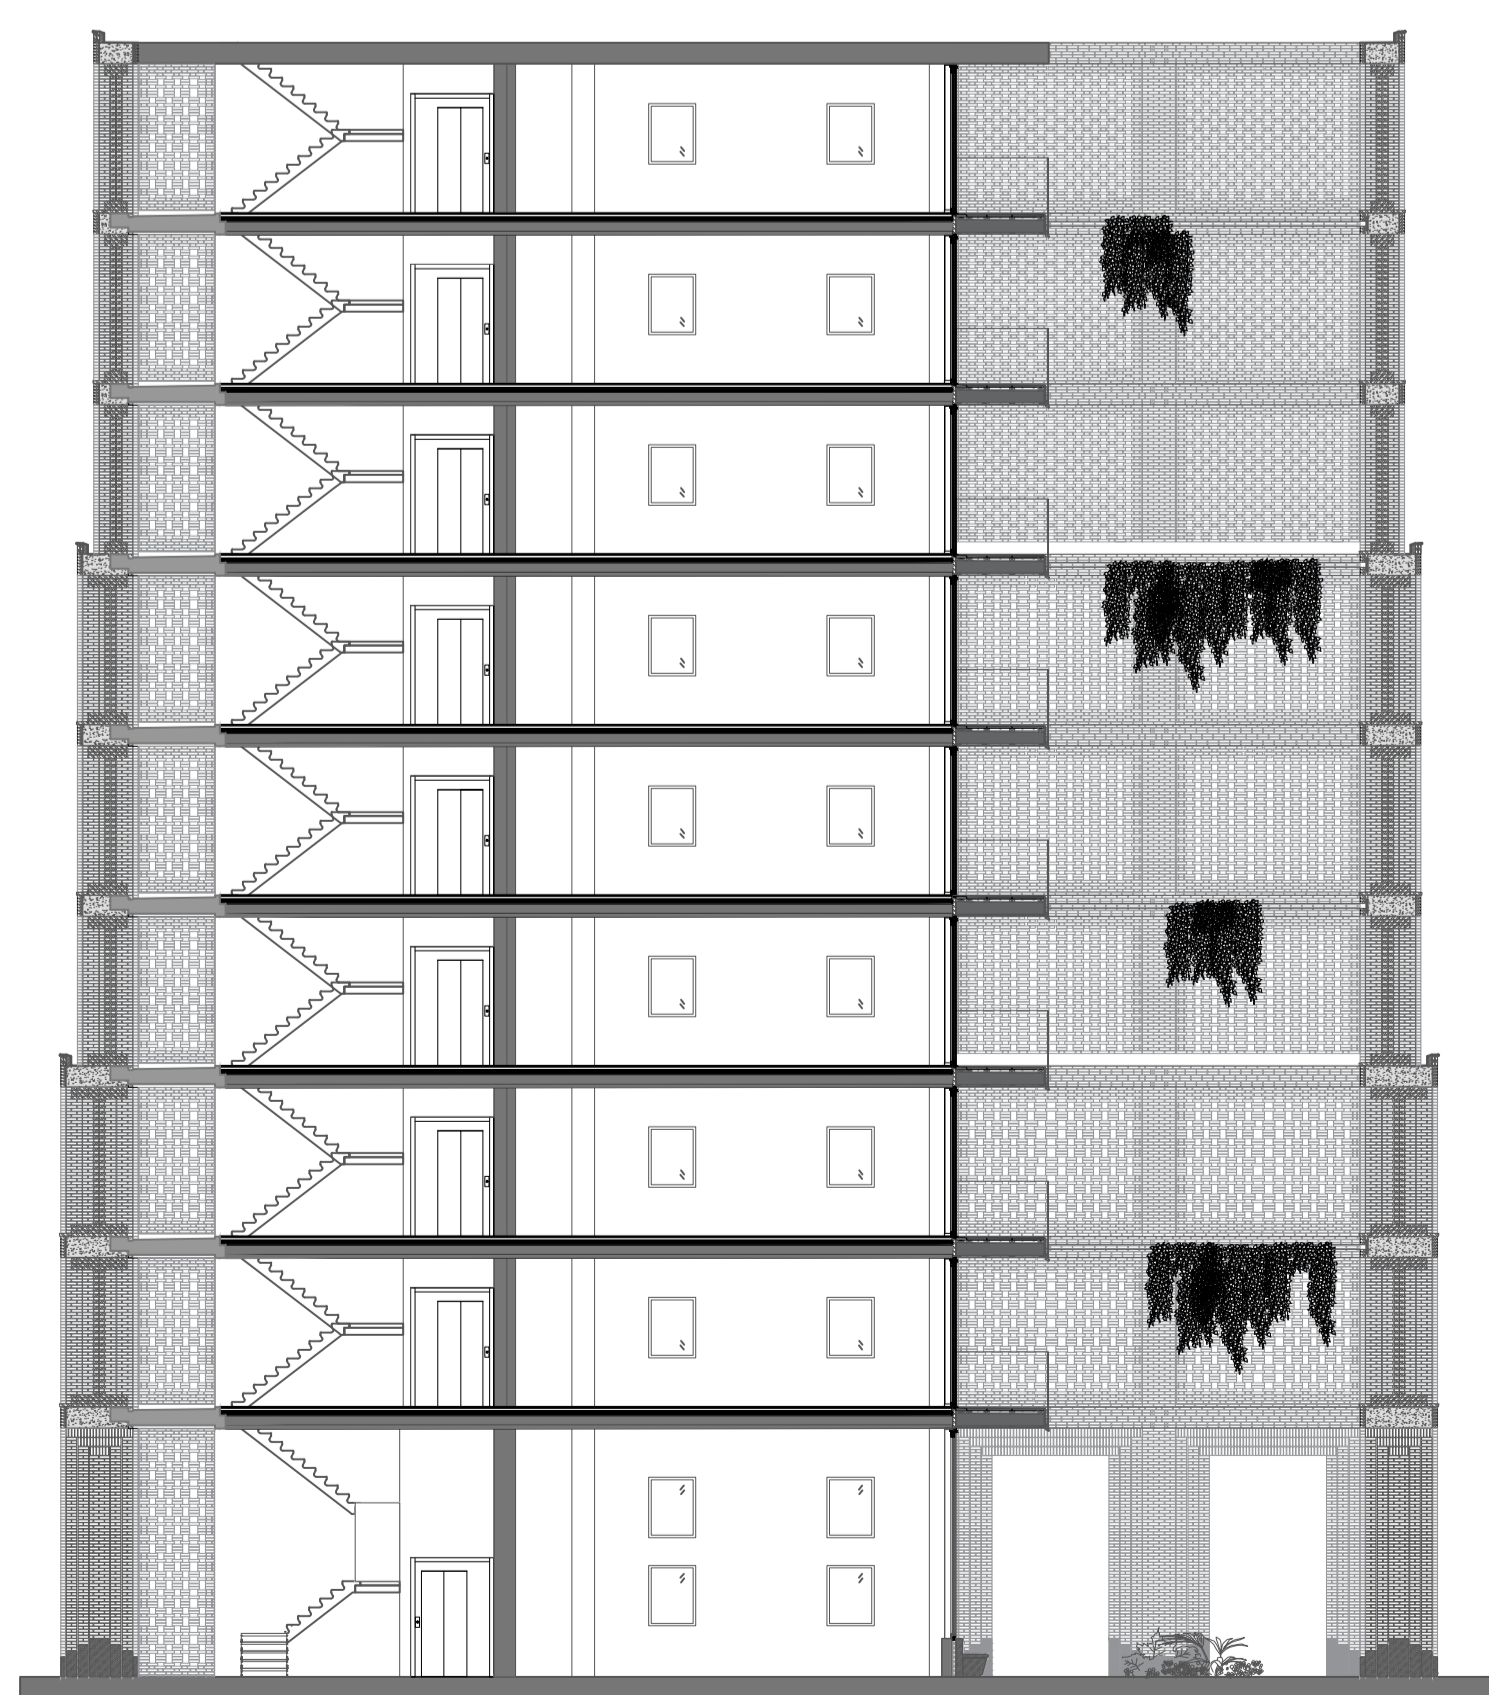


section A

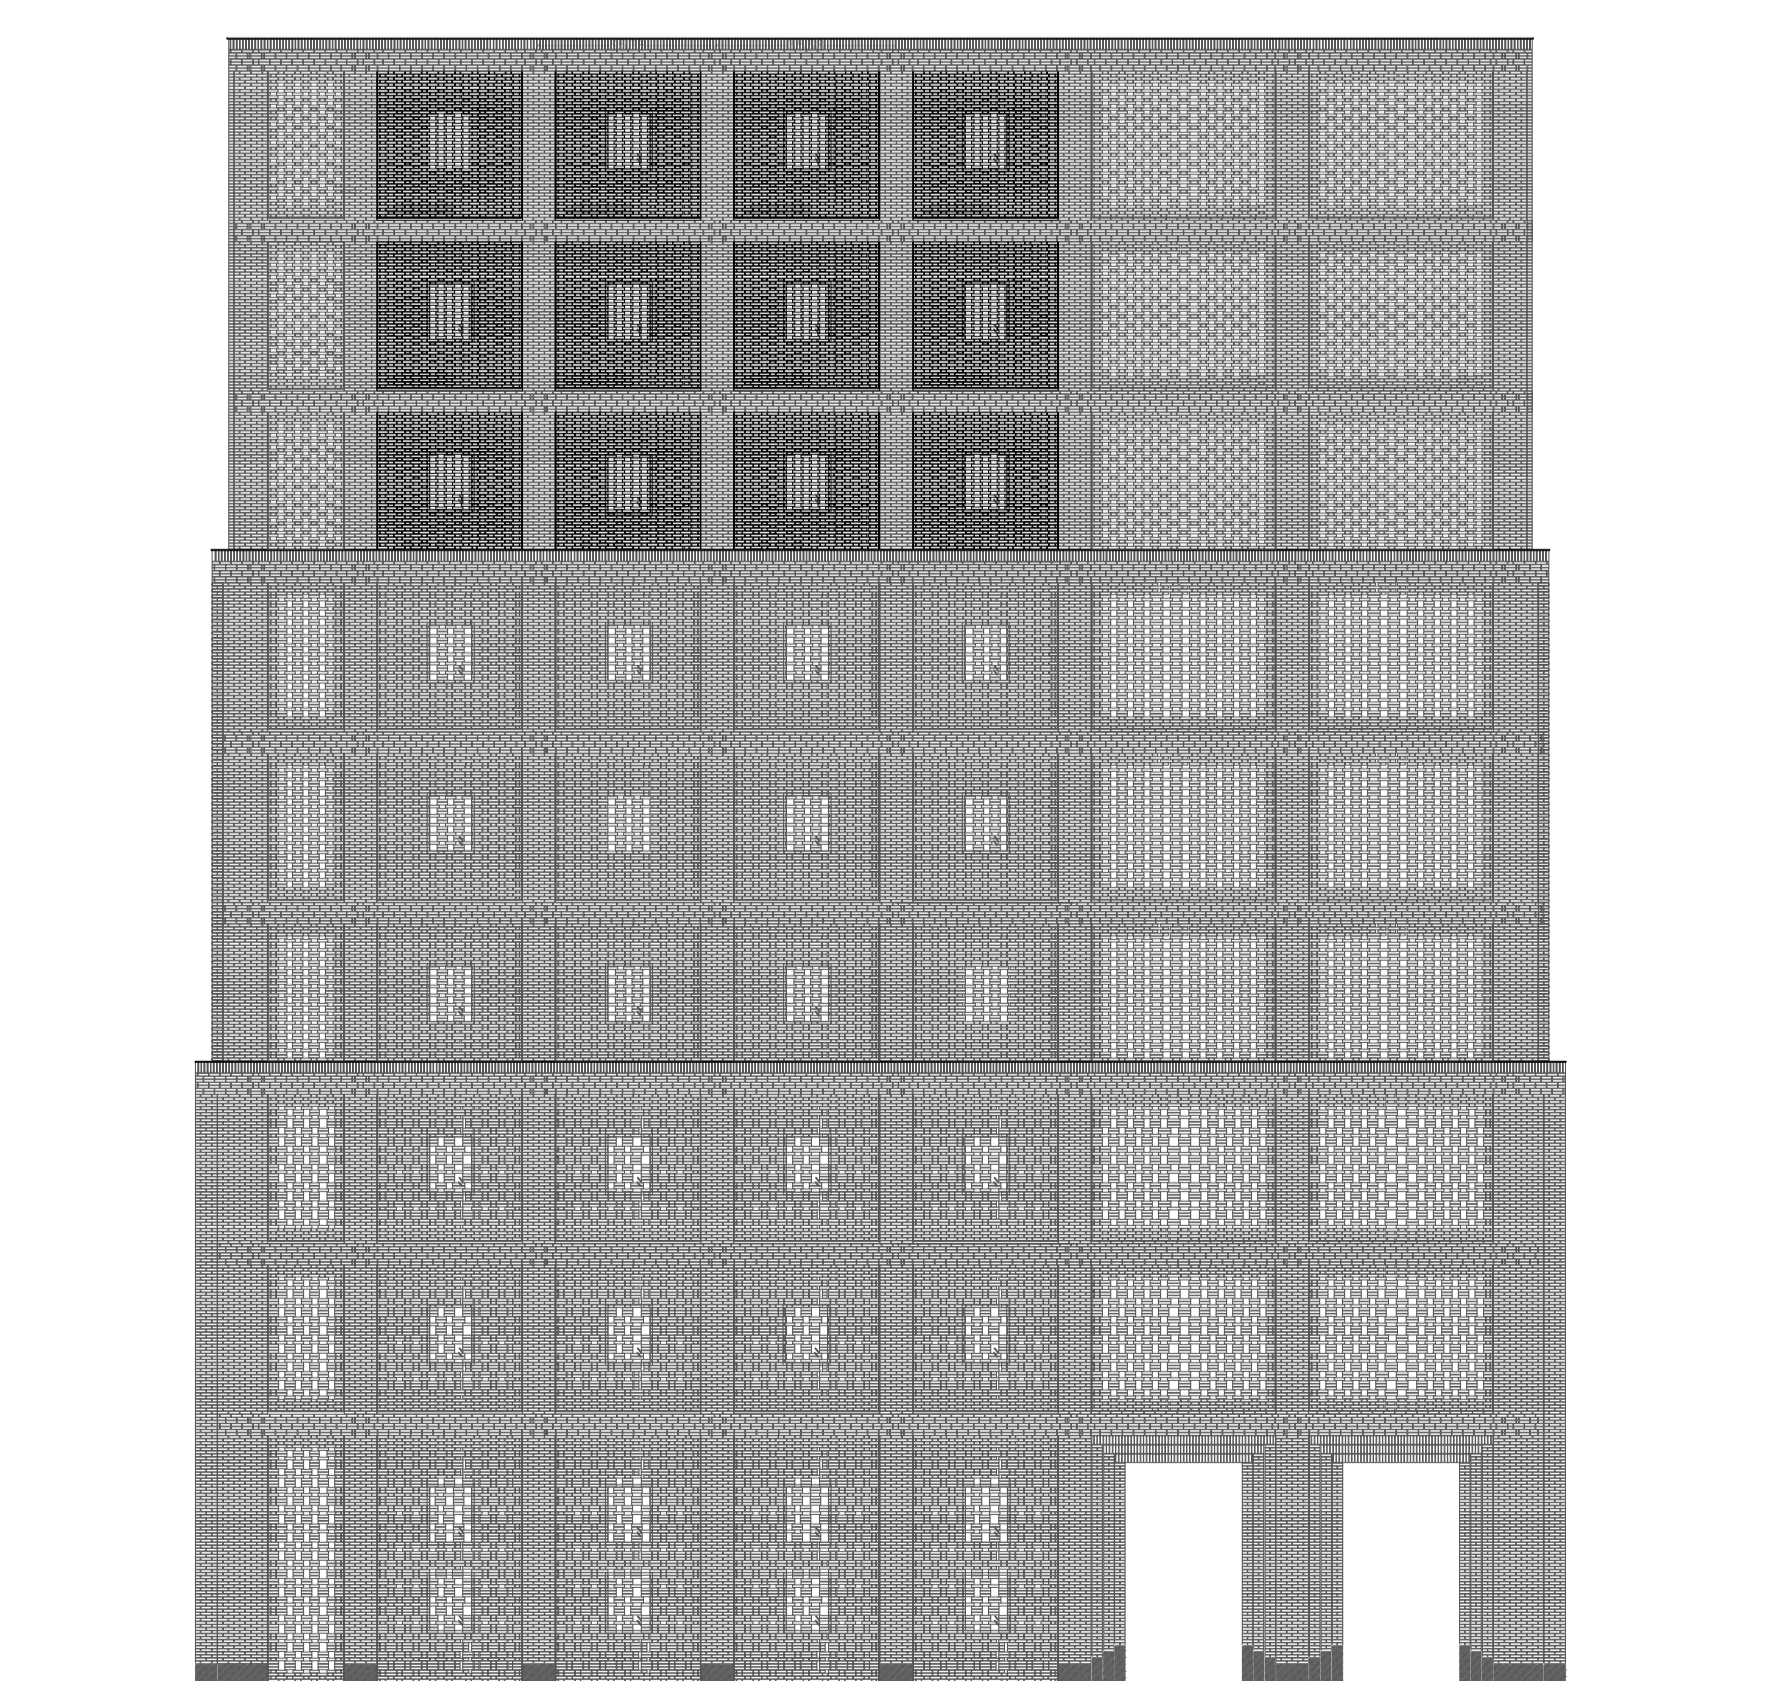


side / north and south facade  
brazilian brickwork

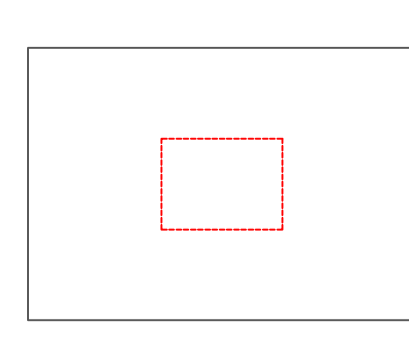

classic courtyard

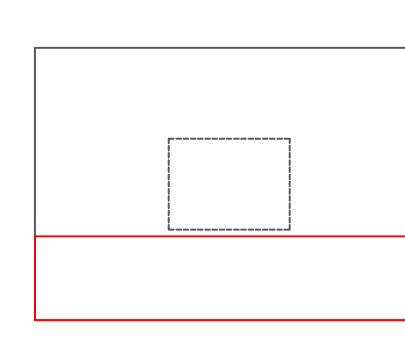

courtyard to the front

 

garden for solid and Via de' Tombuoni

