

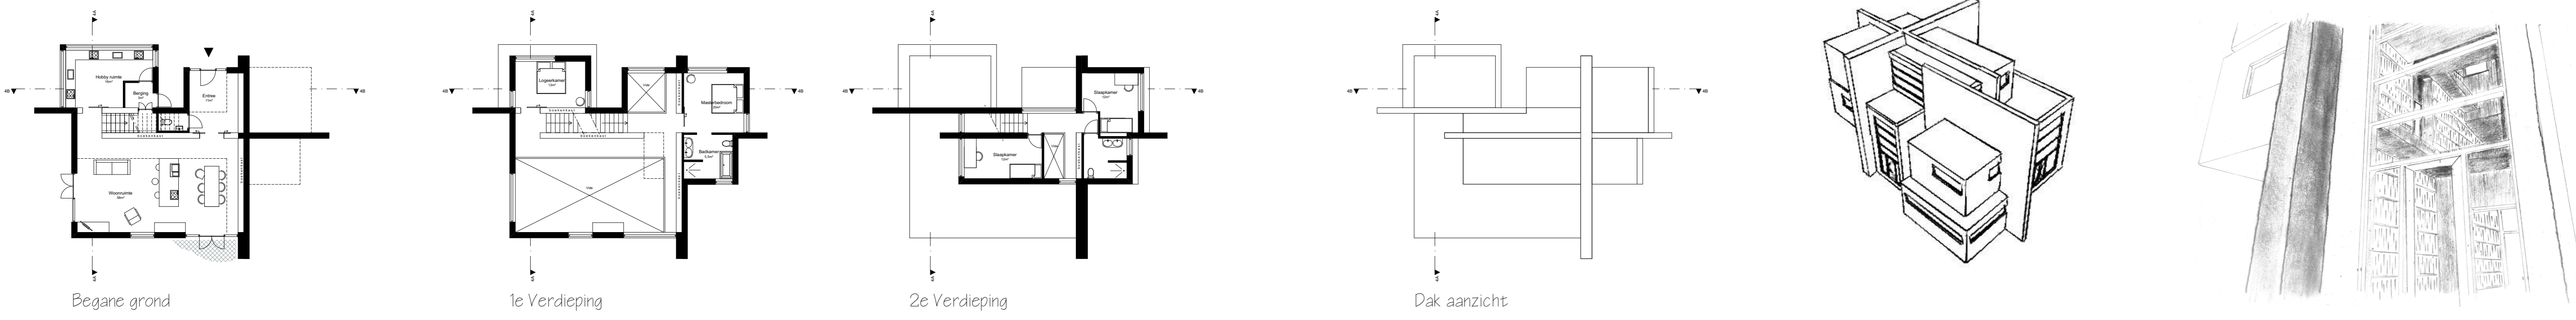



1 250m Boekenkast
schaal 1:200

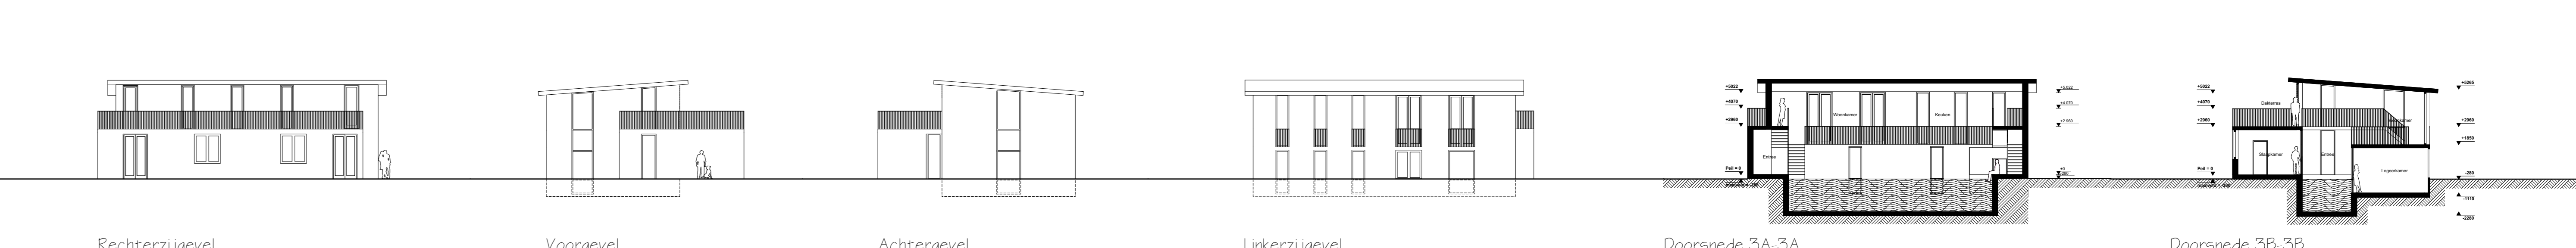


2 12,5 x 3 zwembad
schaal 1:200

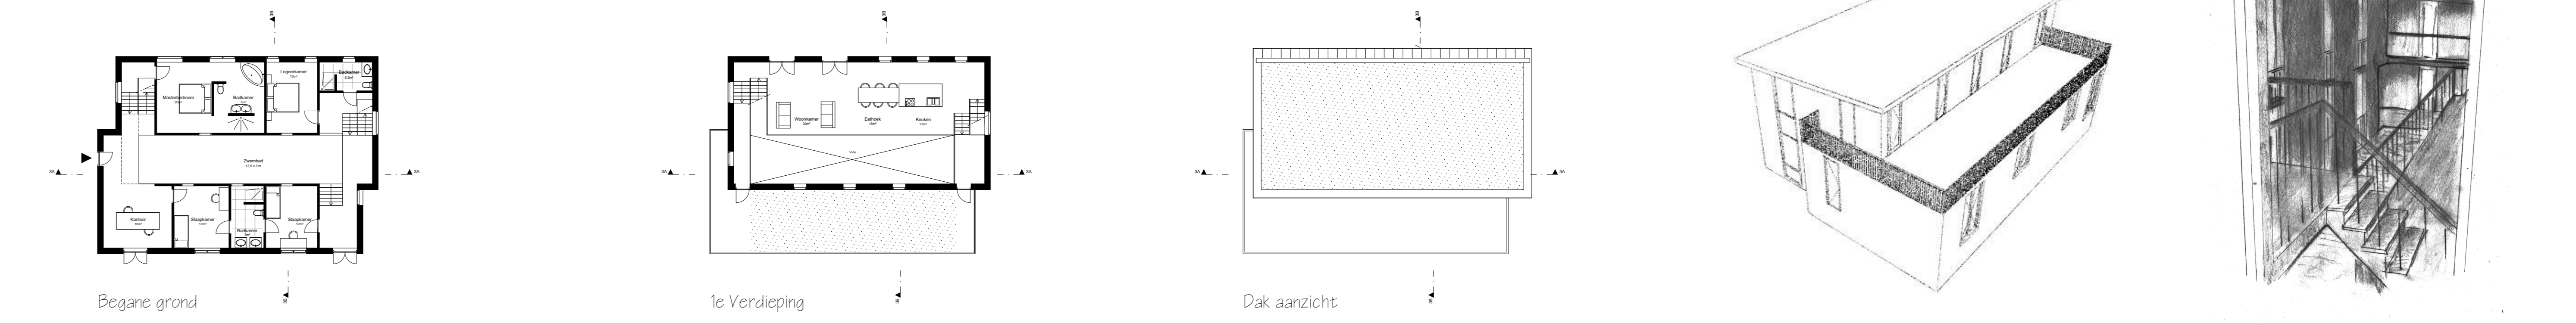

3 10x10x10
schaal 1:200

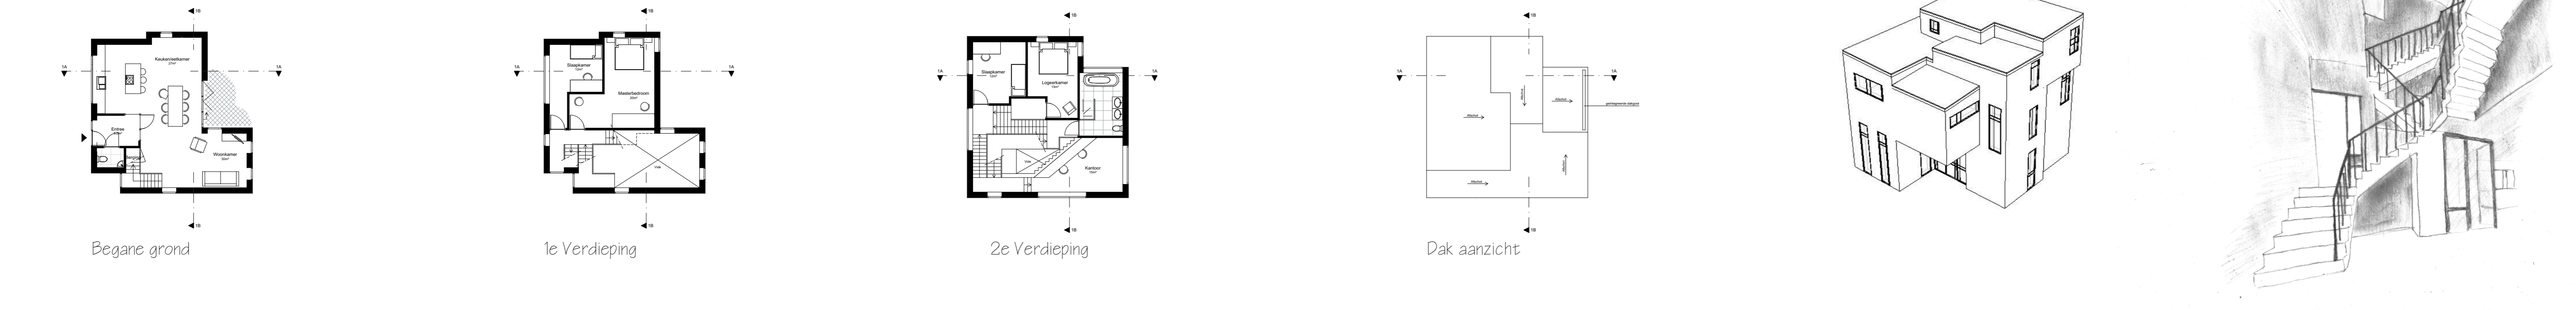

4 Geen gang
schaal 1:200

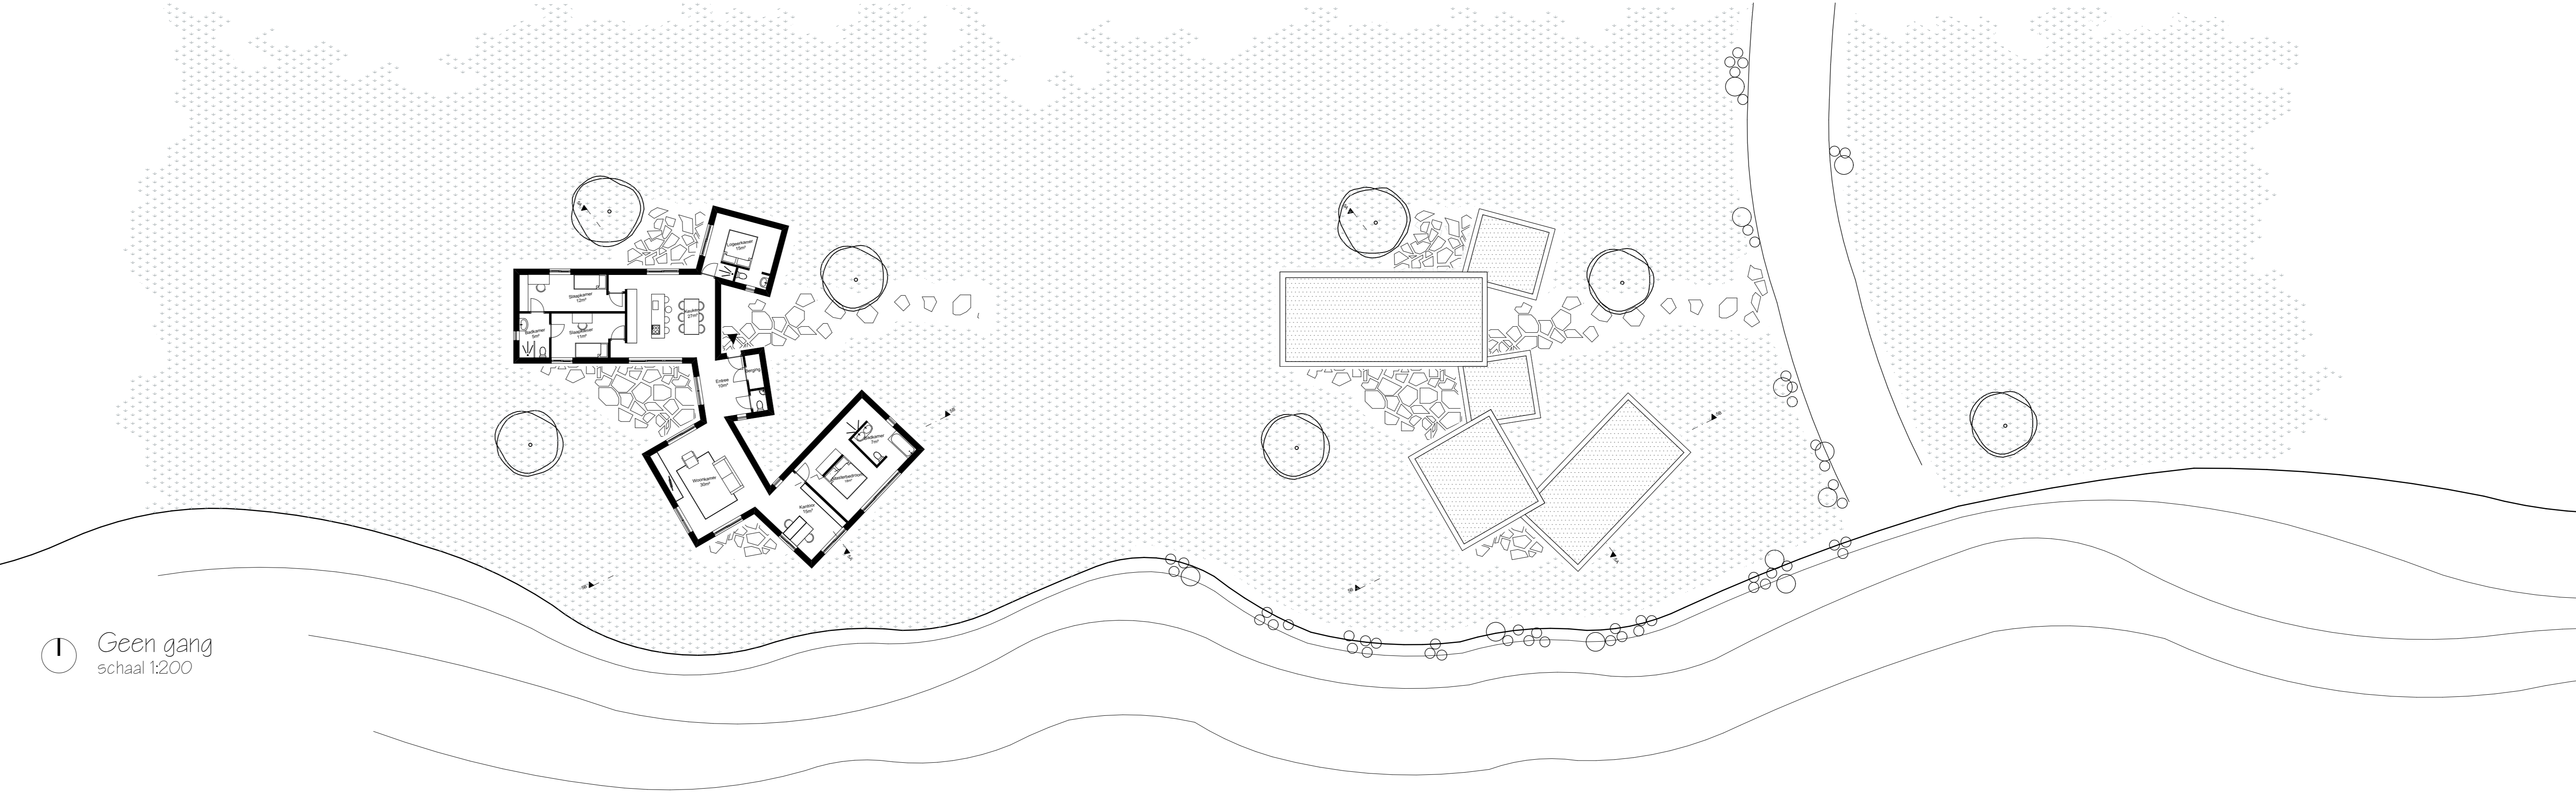

5 Geen ramen
schaal 1:200

