



situation plan 1:1000

aiham almelhem

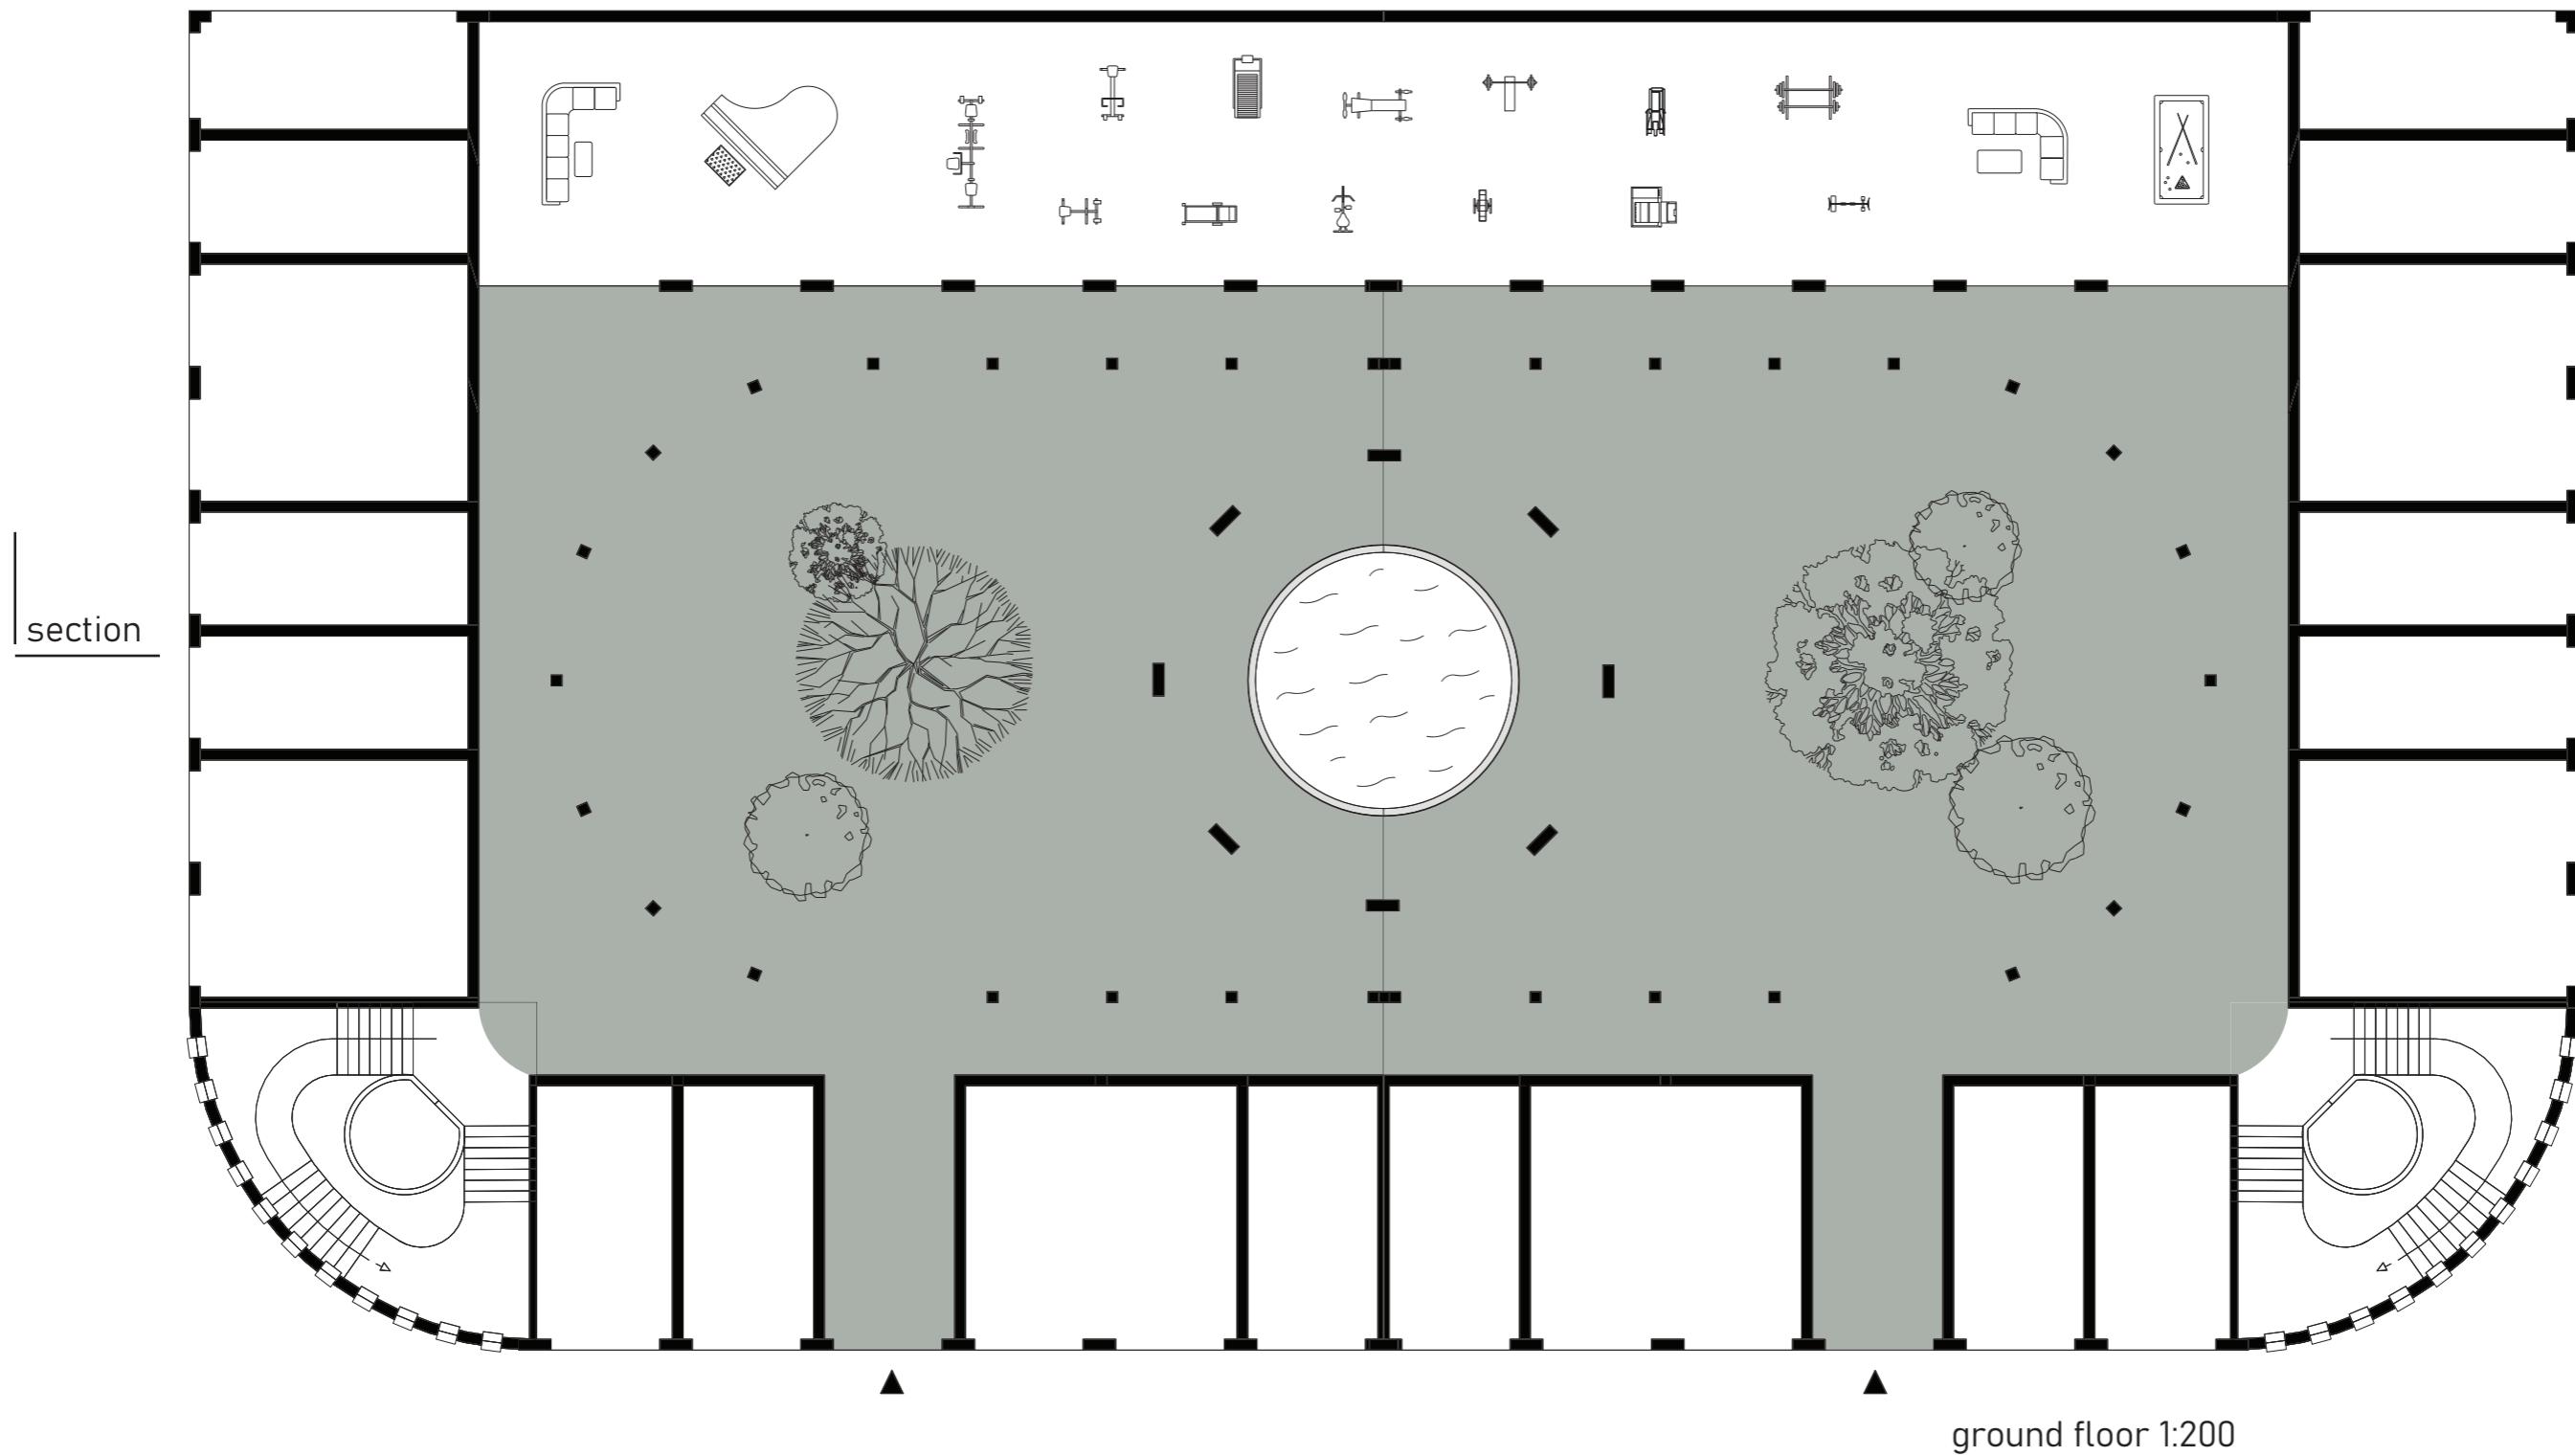

aiham almelhem

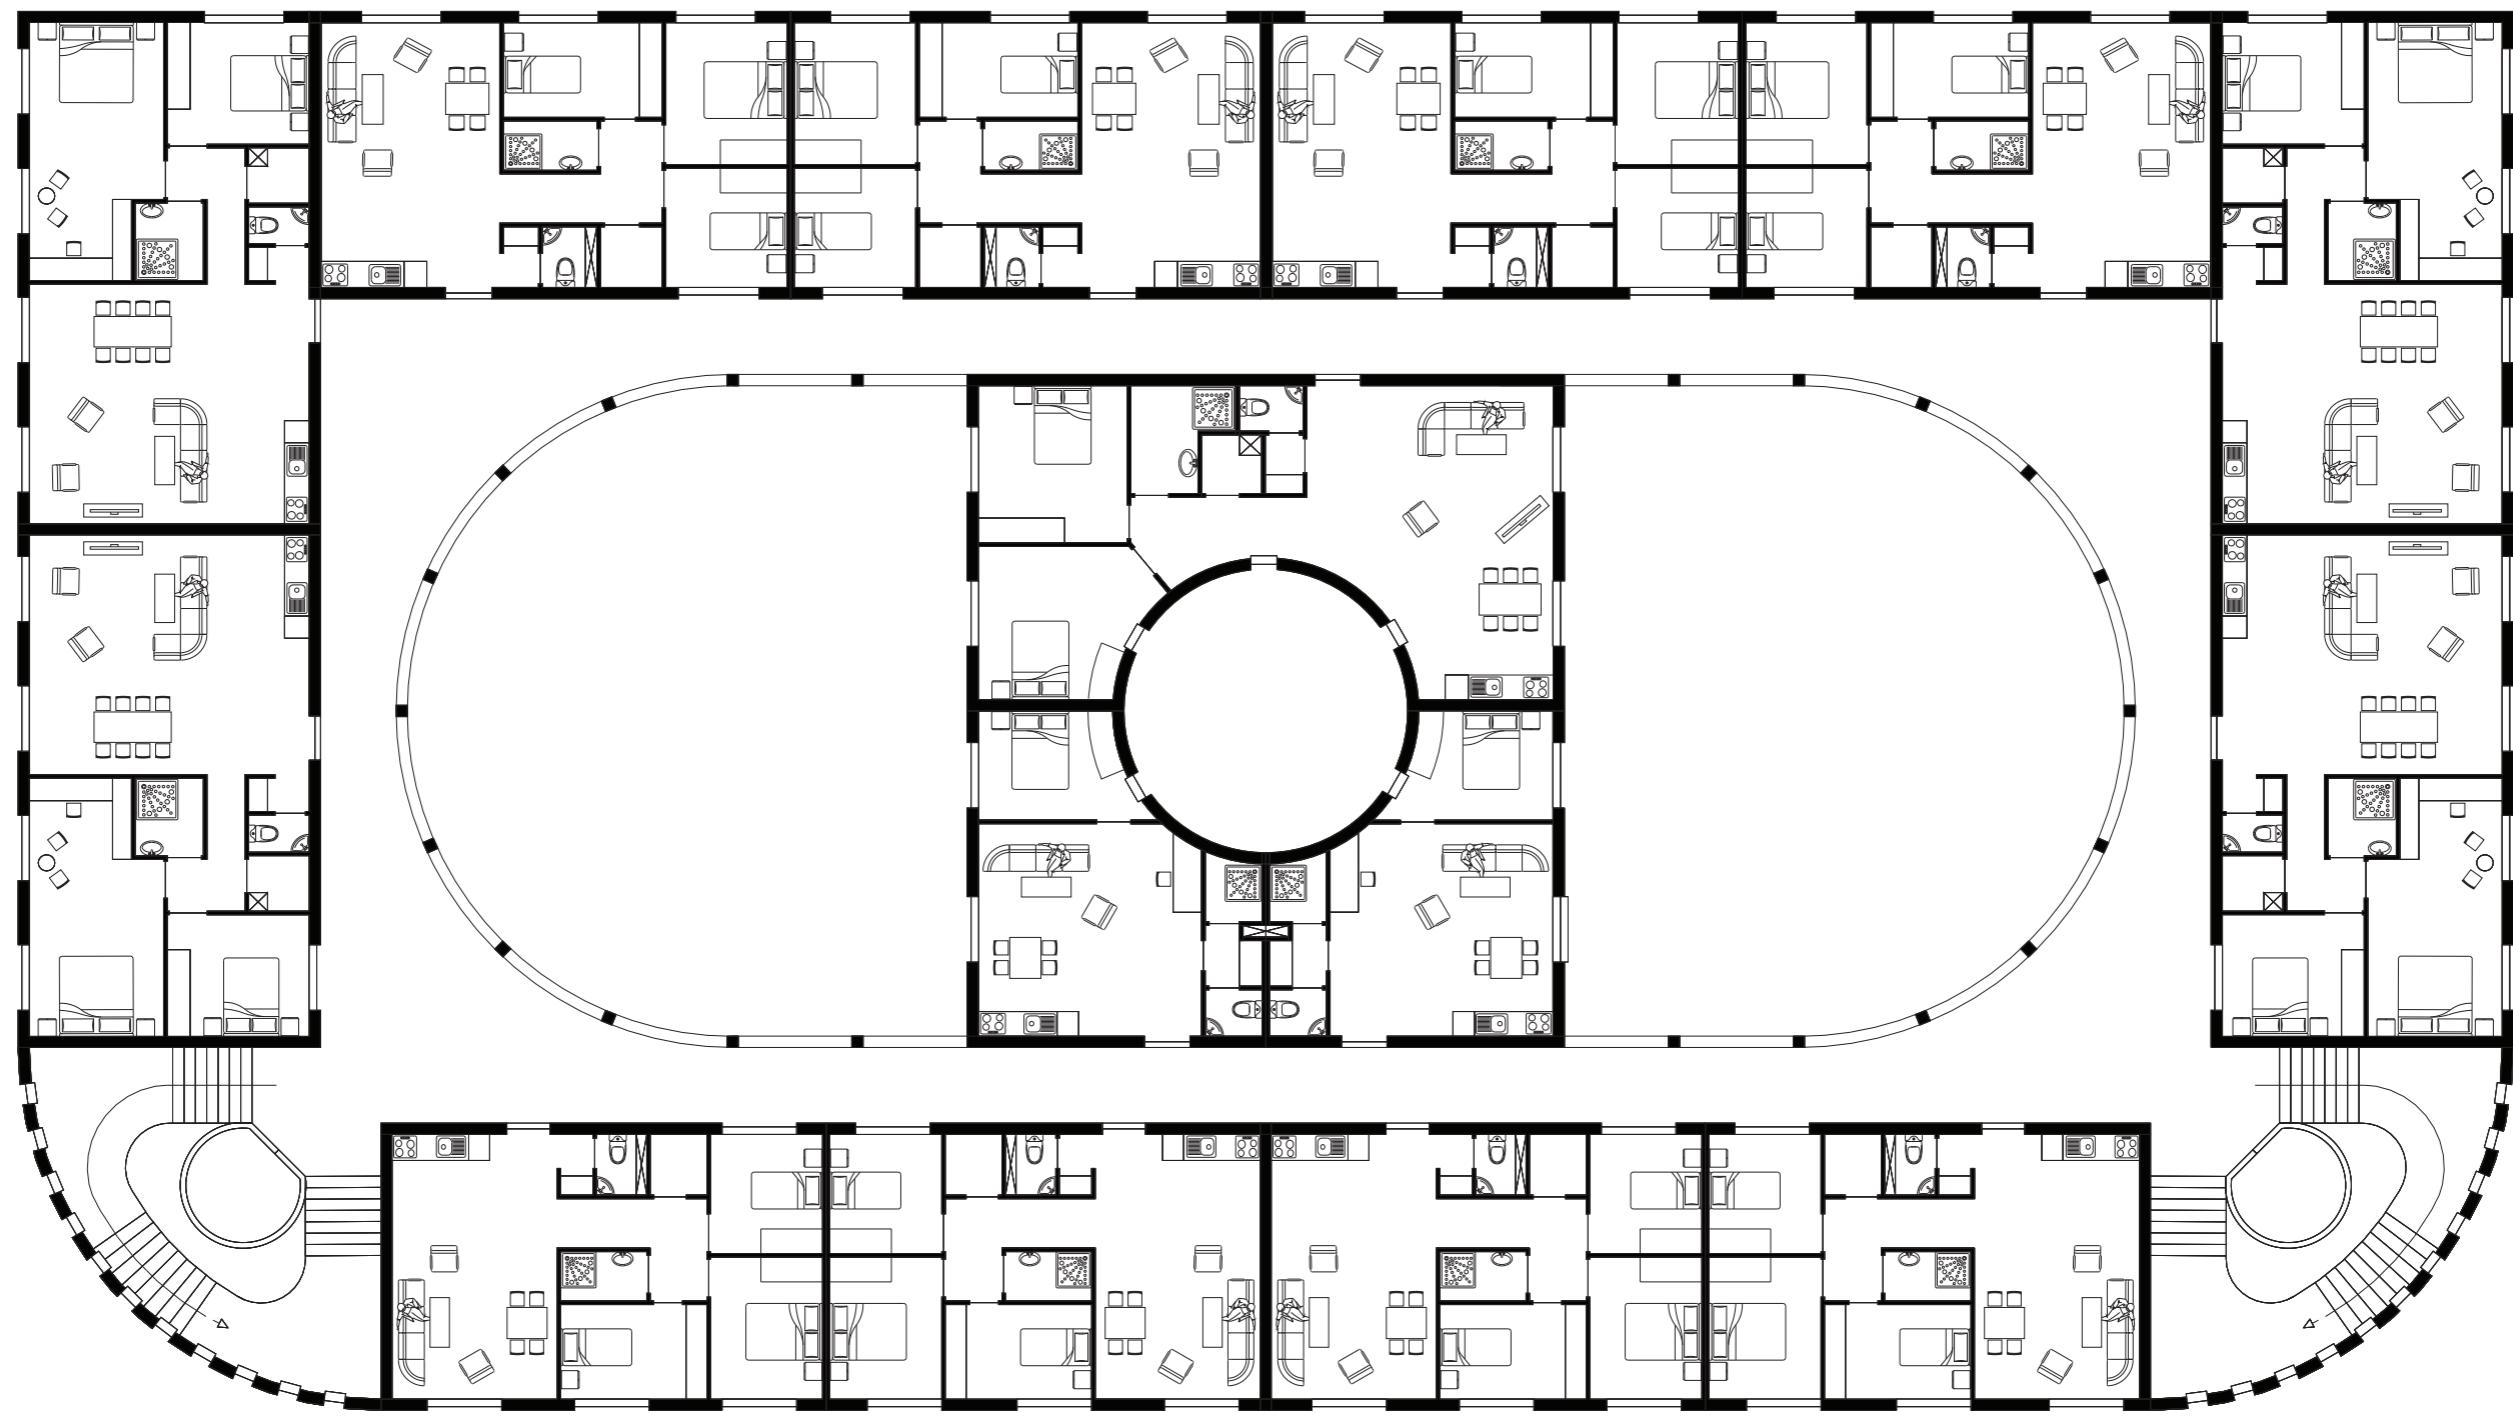

floor plans 1:200

aiham almelhem



southern elevation 1:200




western elevation 1:200

aiham almelhem




northern elevation 1:200

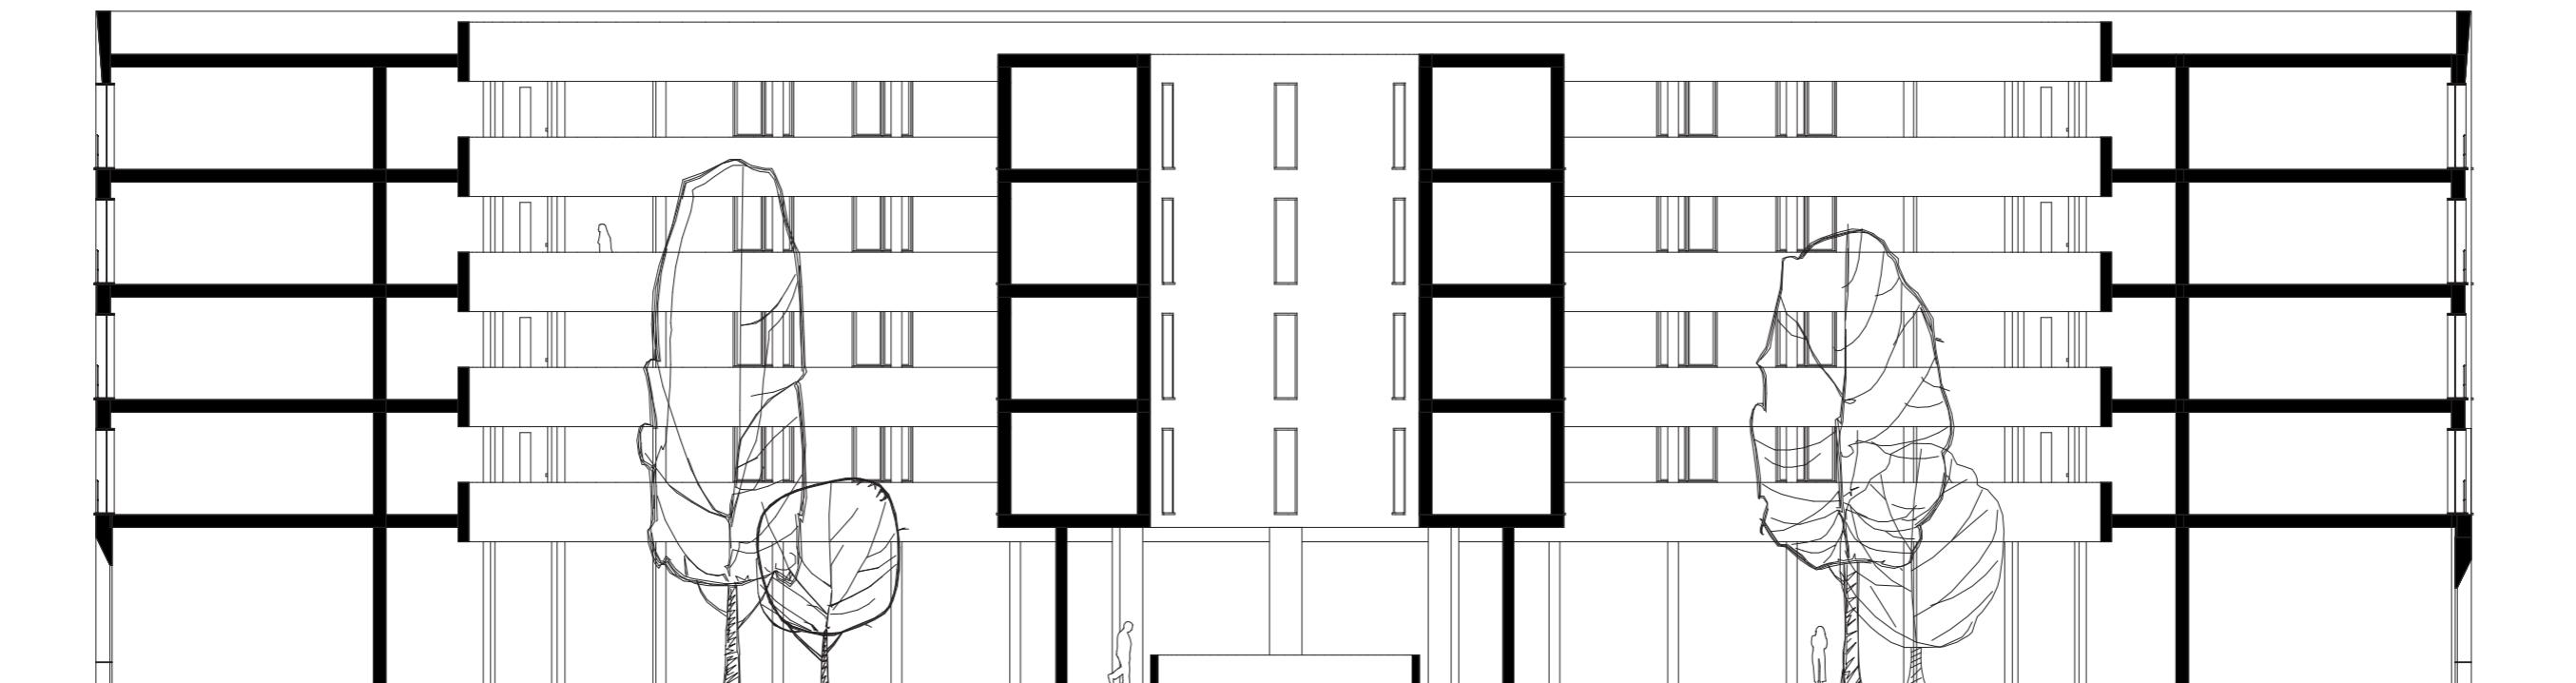

section 1:200

aiham almelhem

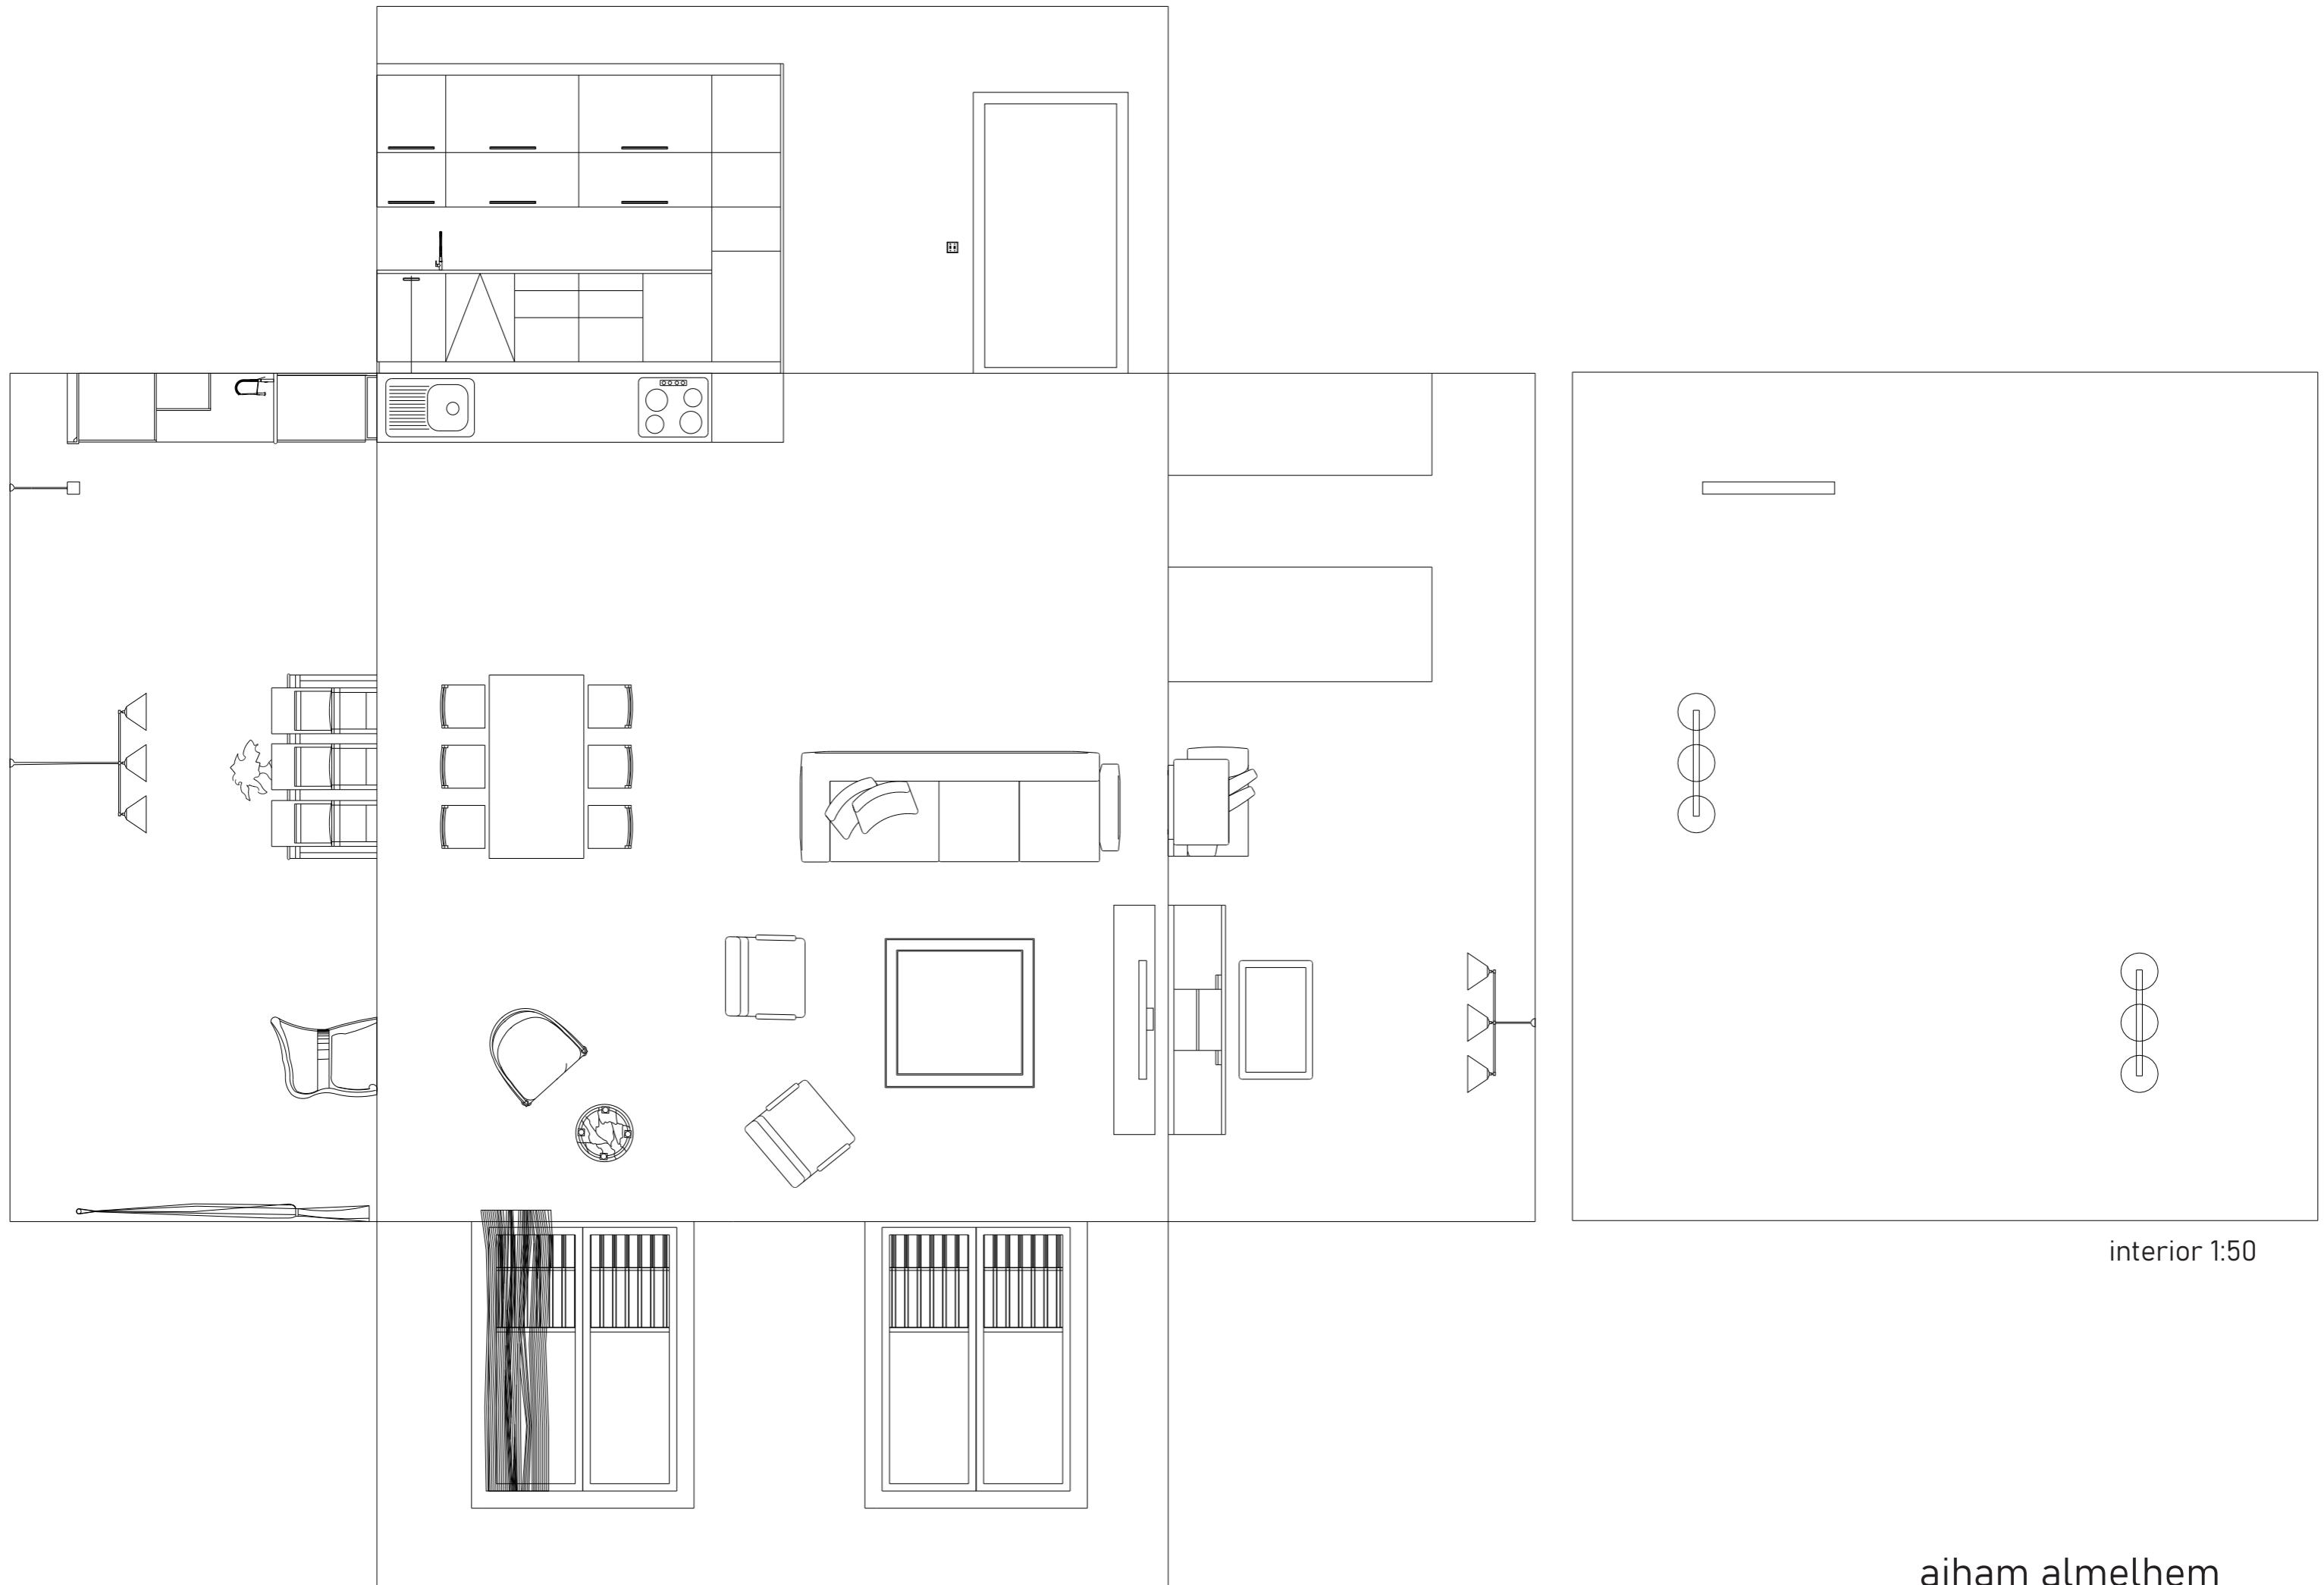

interior 1:50

aiham almelhem