





site plan 1:2000

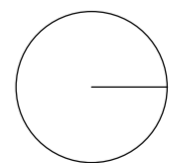

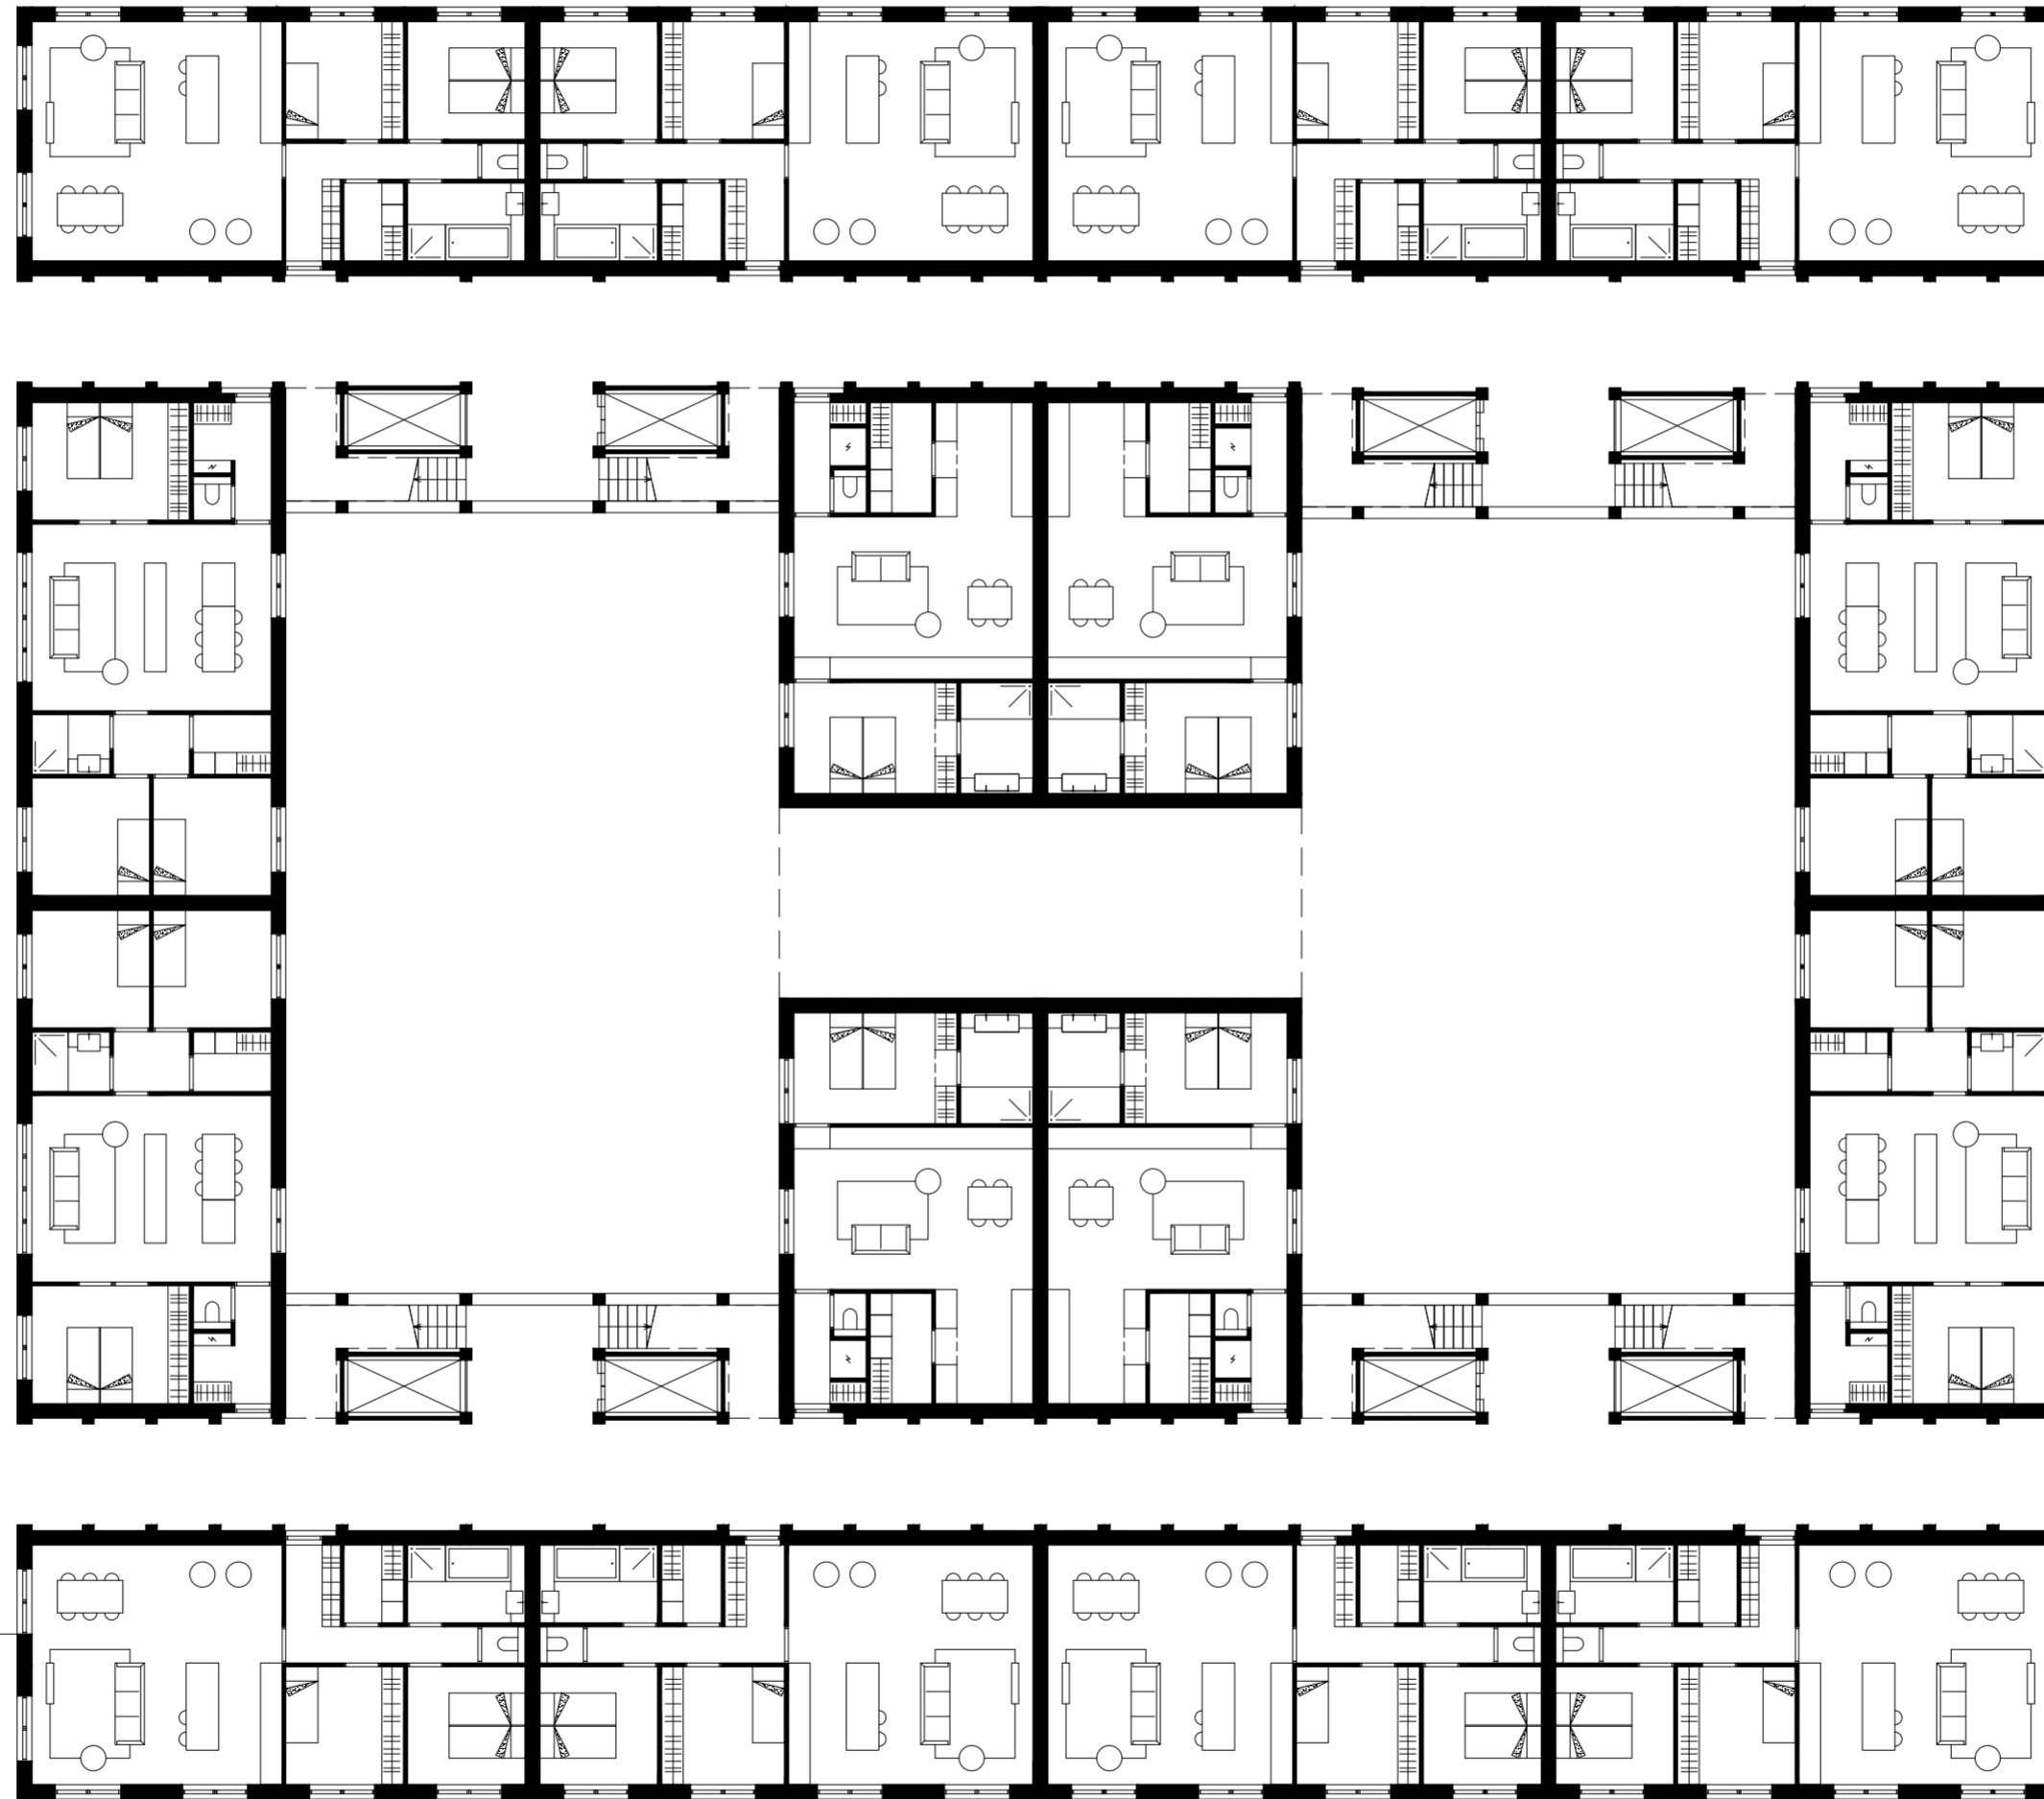



1st floor 1:200

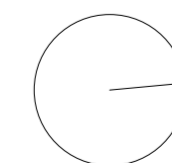

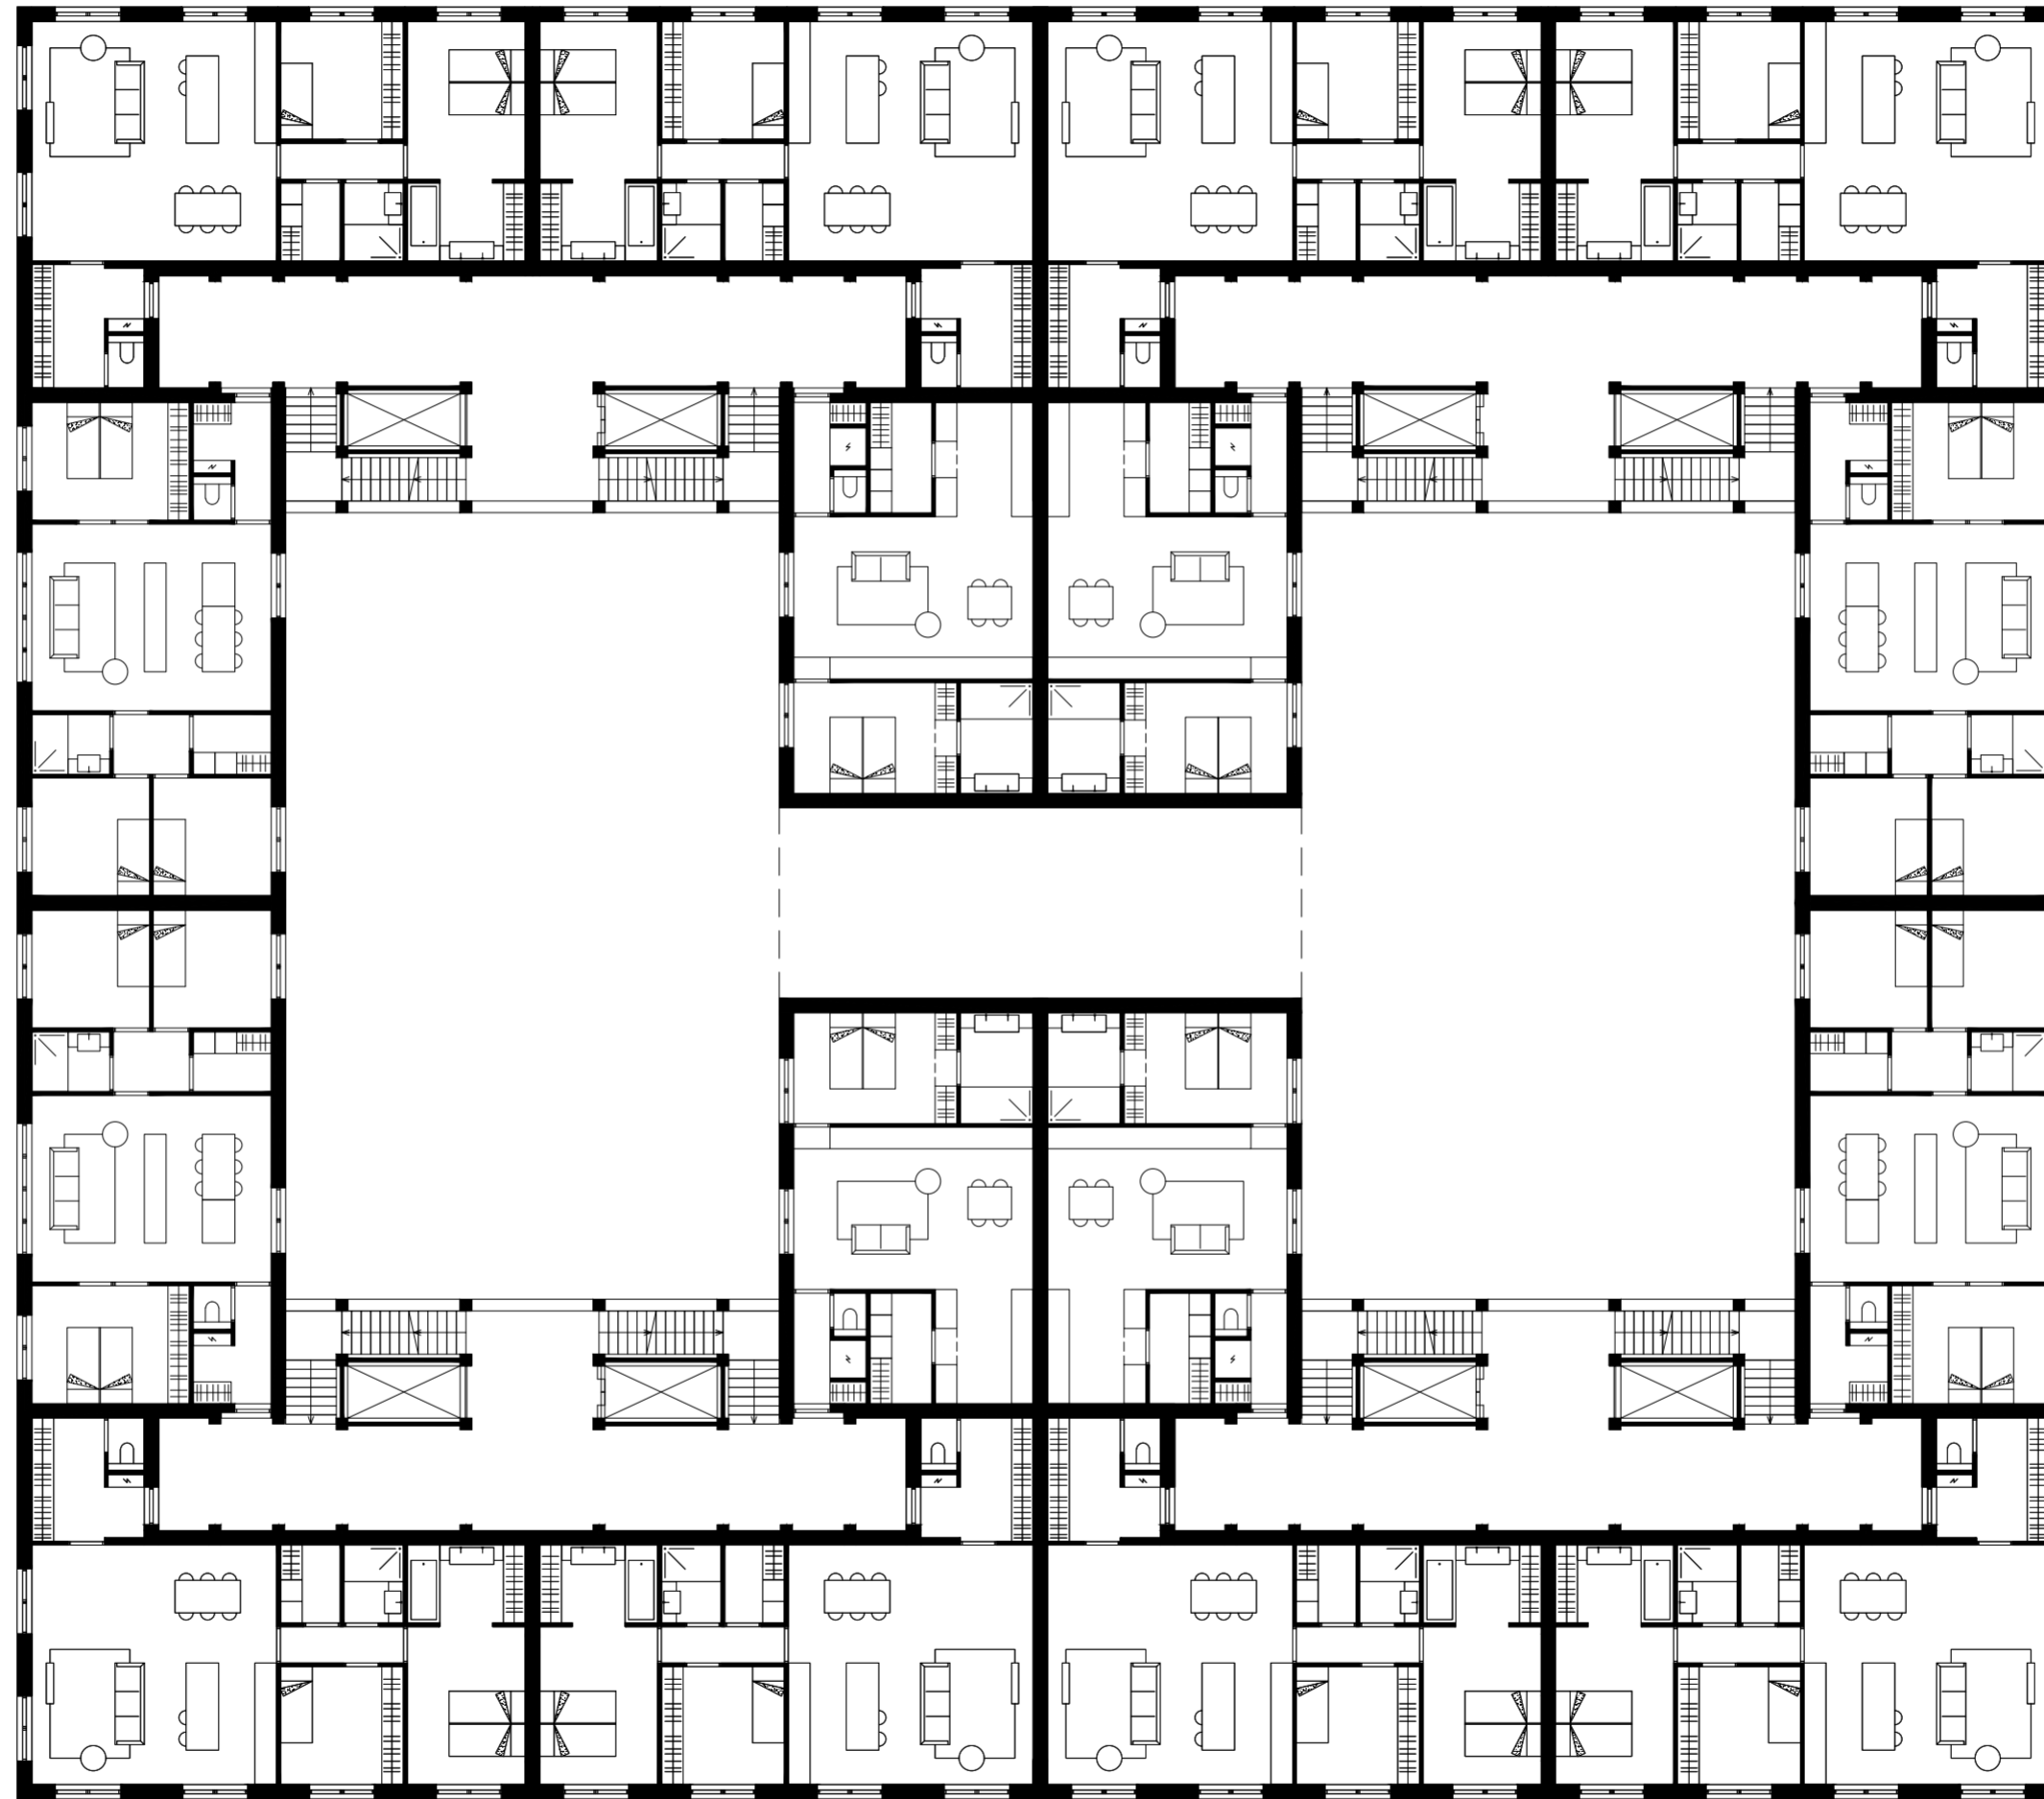


2nd floor - 5th floor 1:200

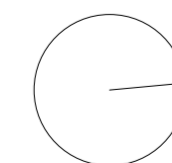

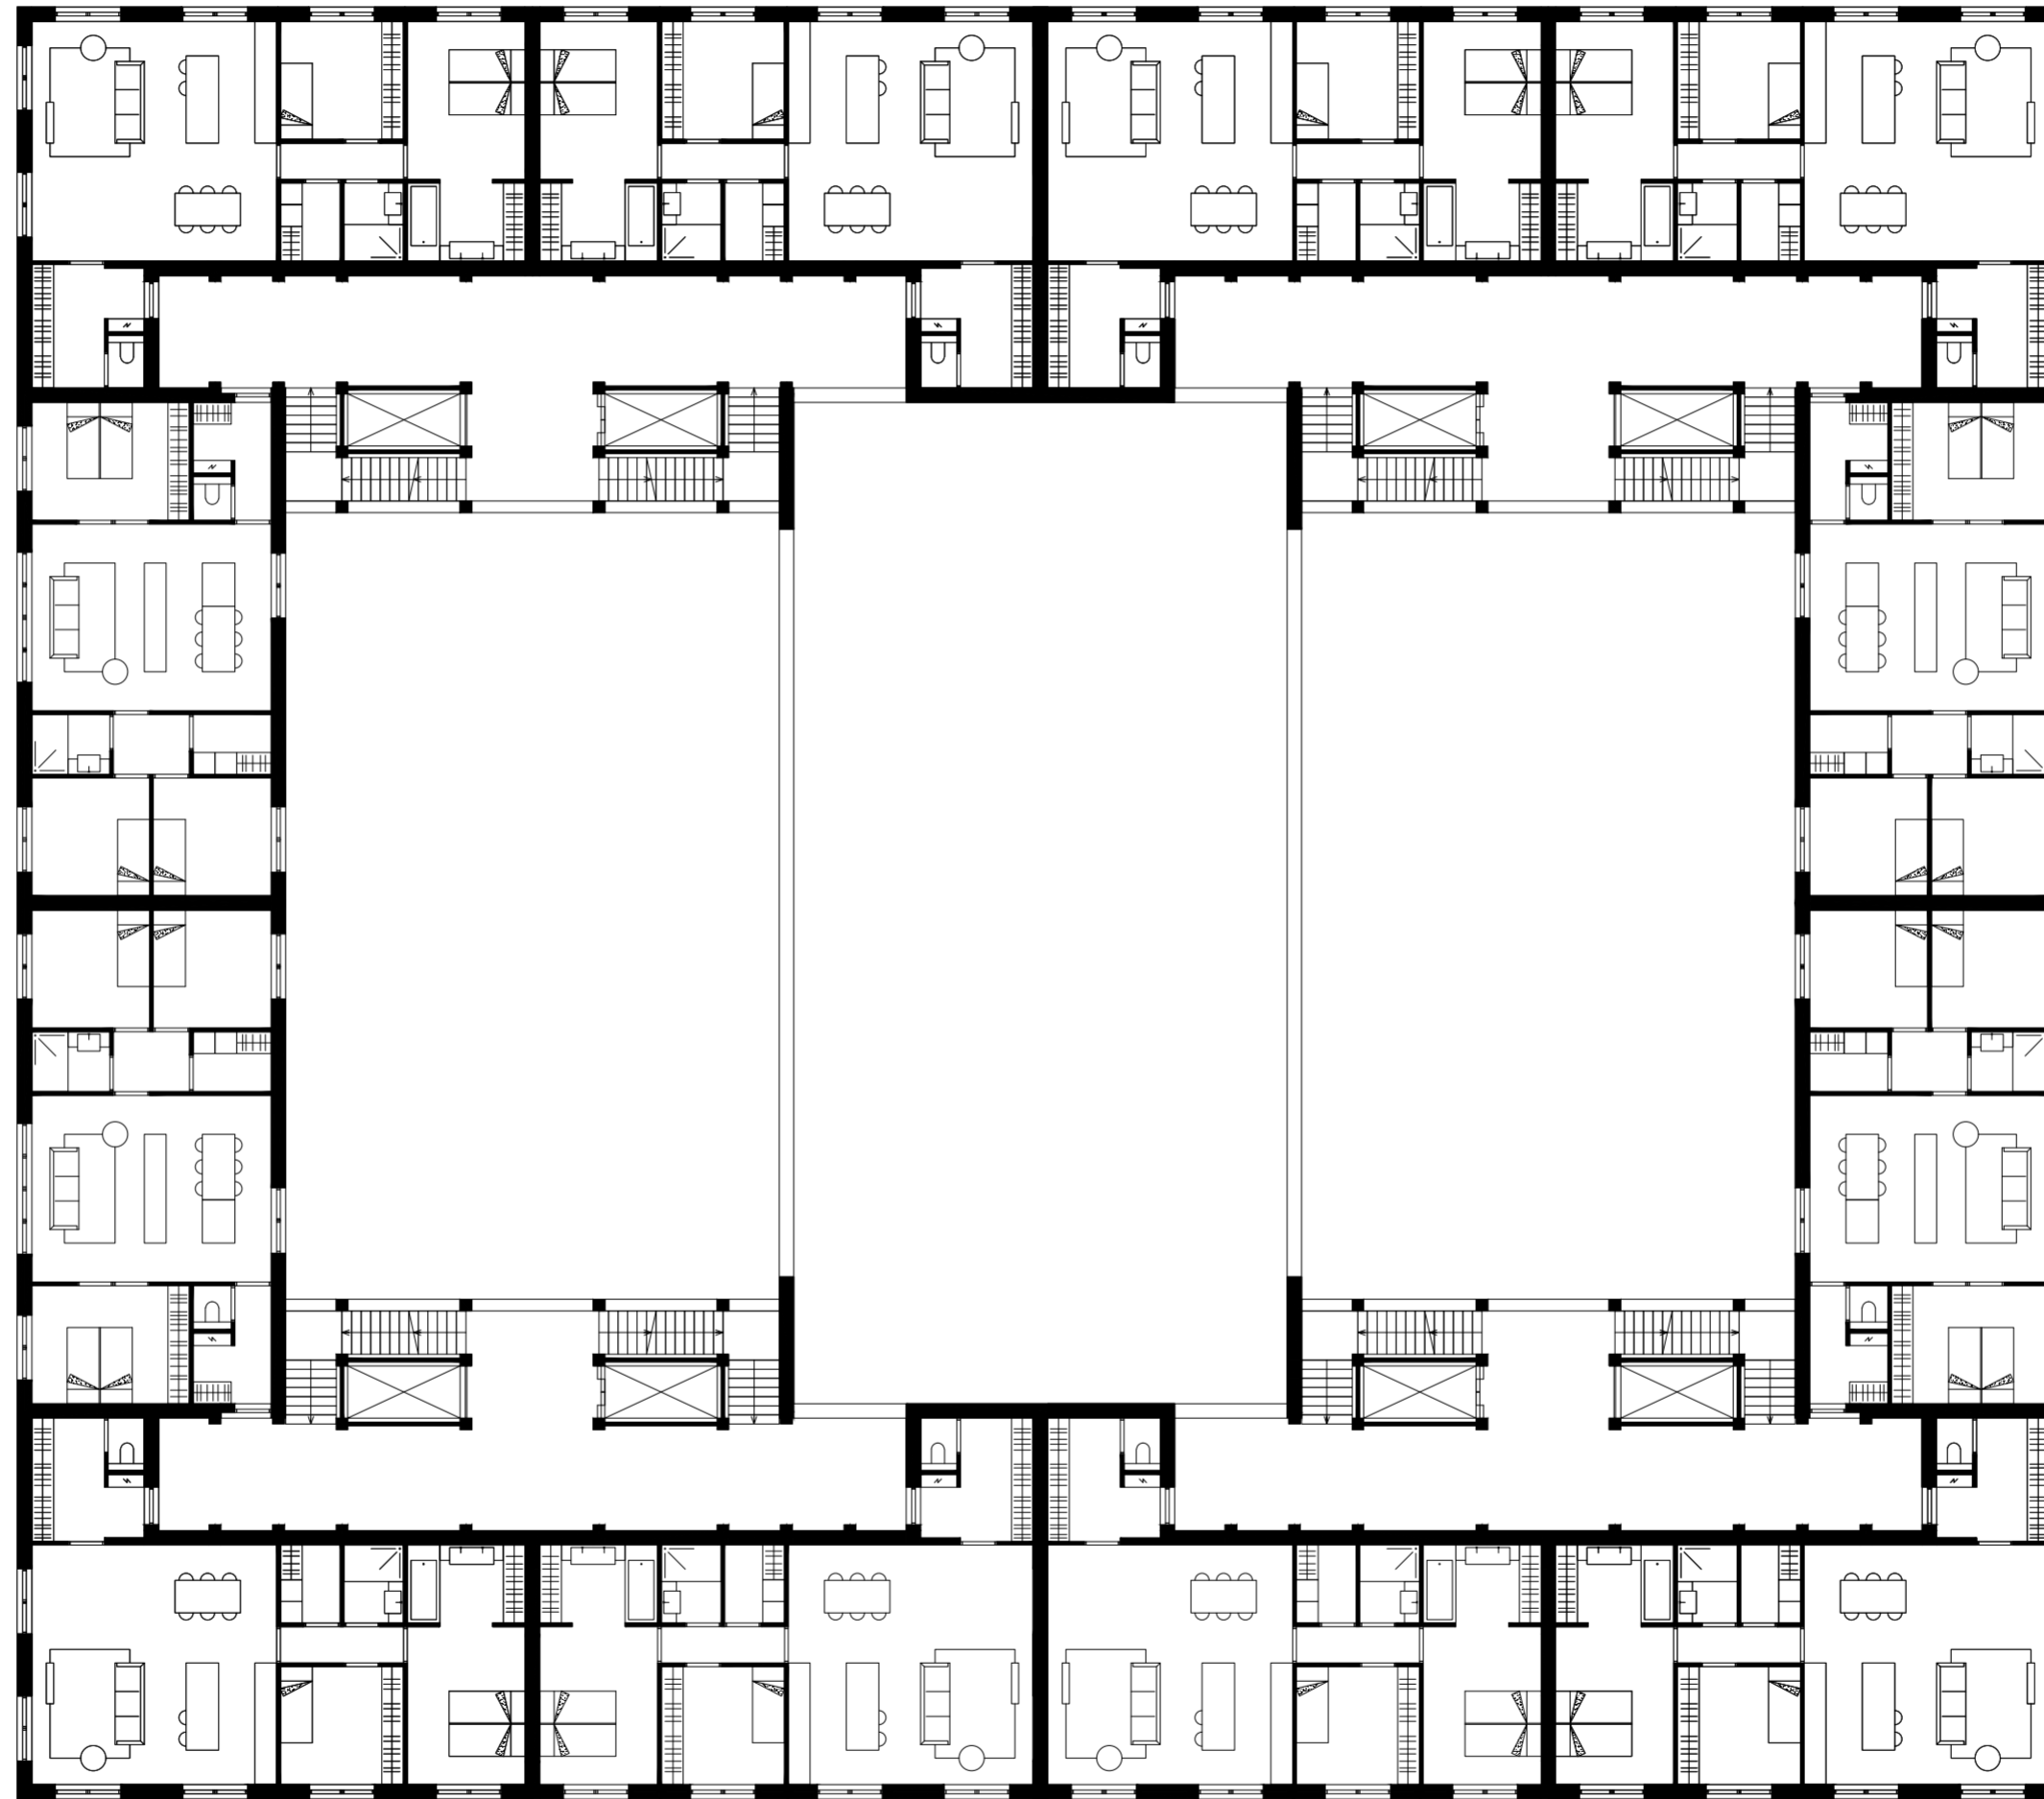






6th floor 1:200

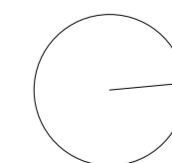



facade 1:200




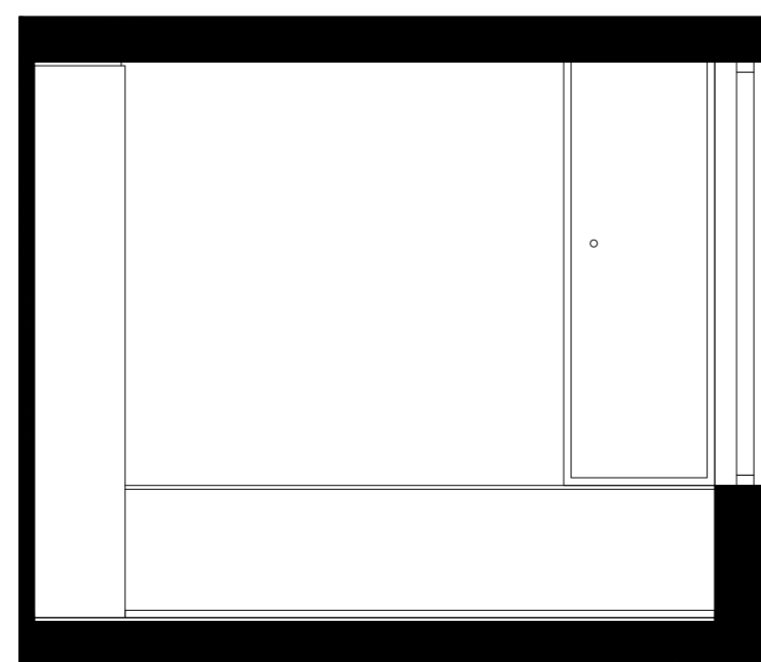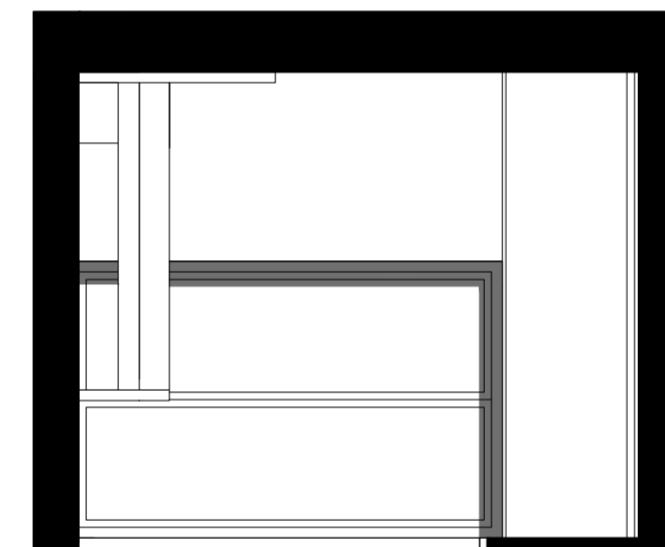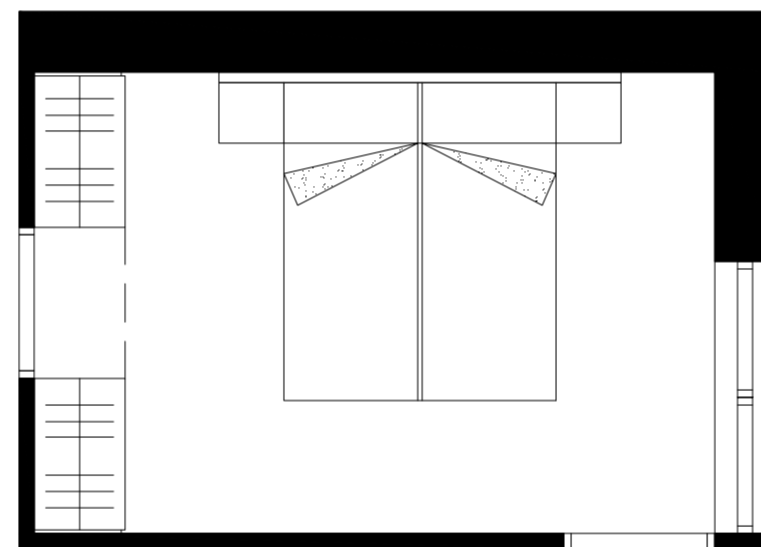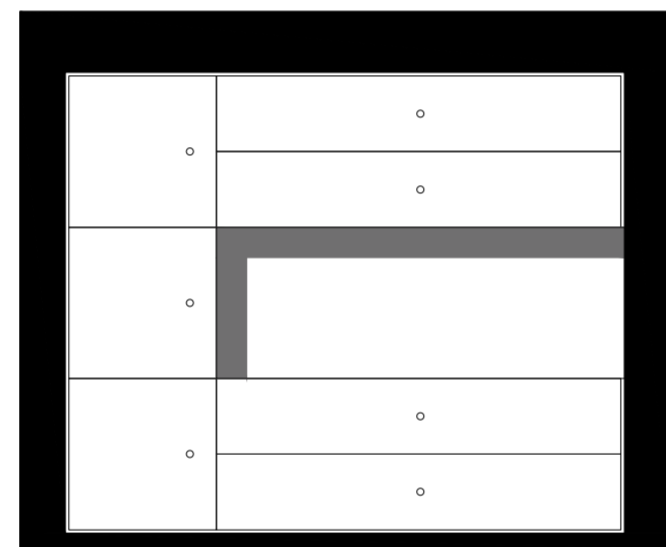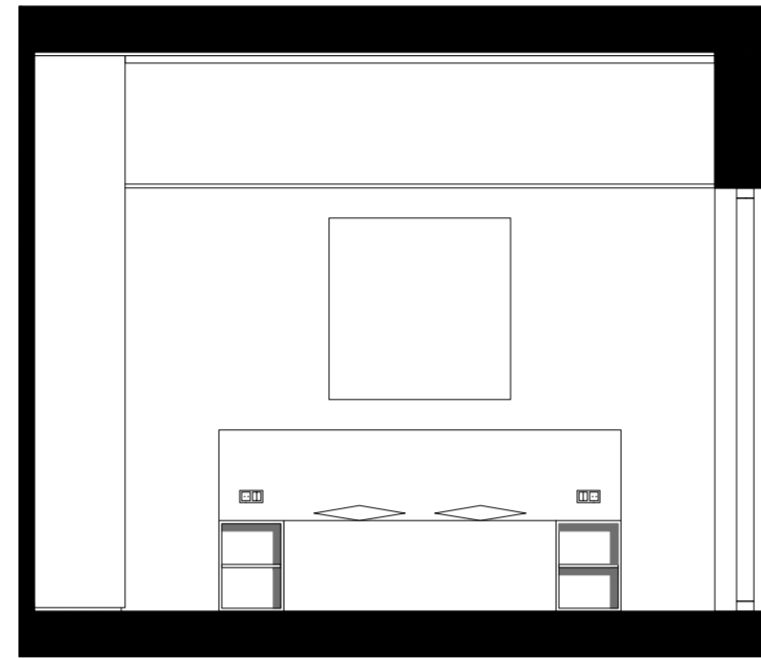

bedroom 1:50



section 3 1:200

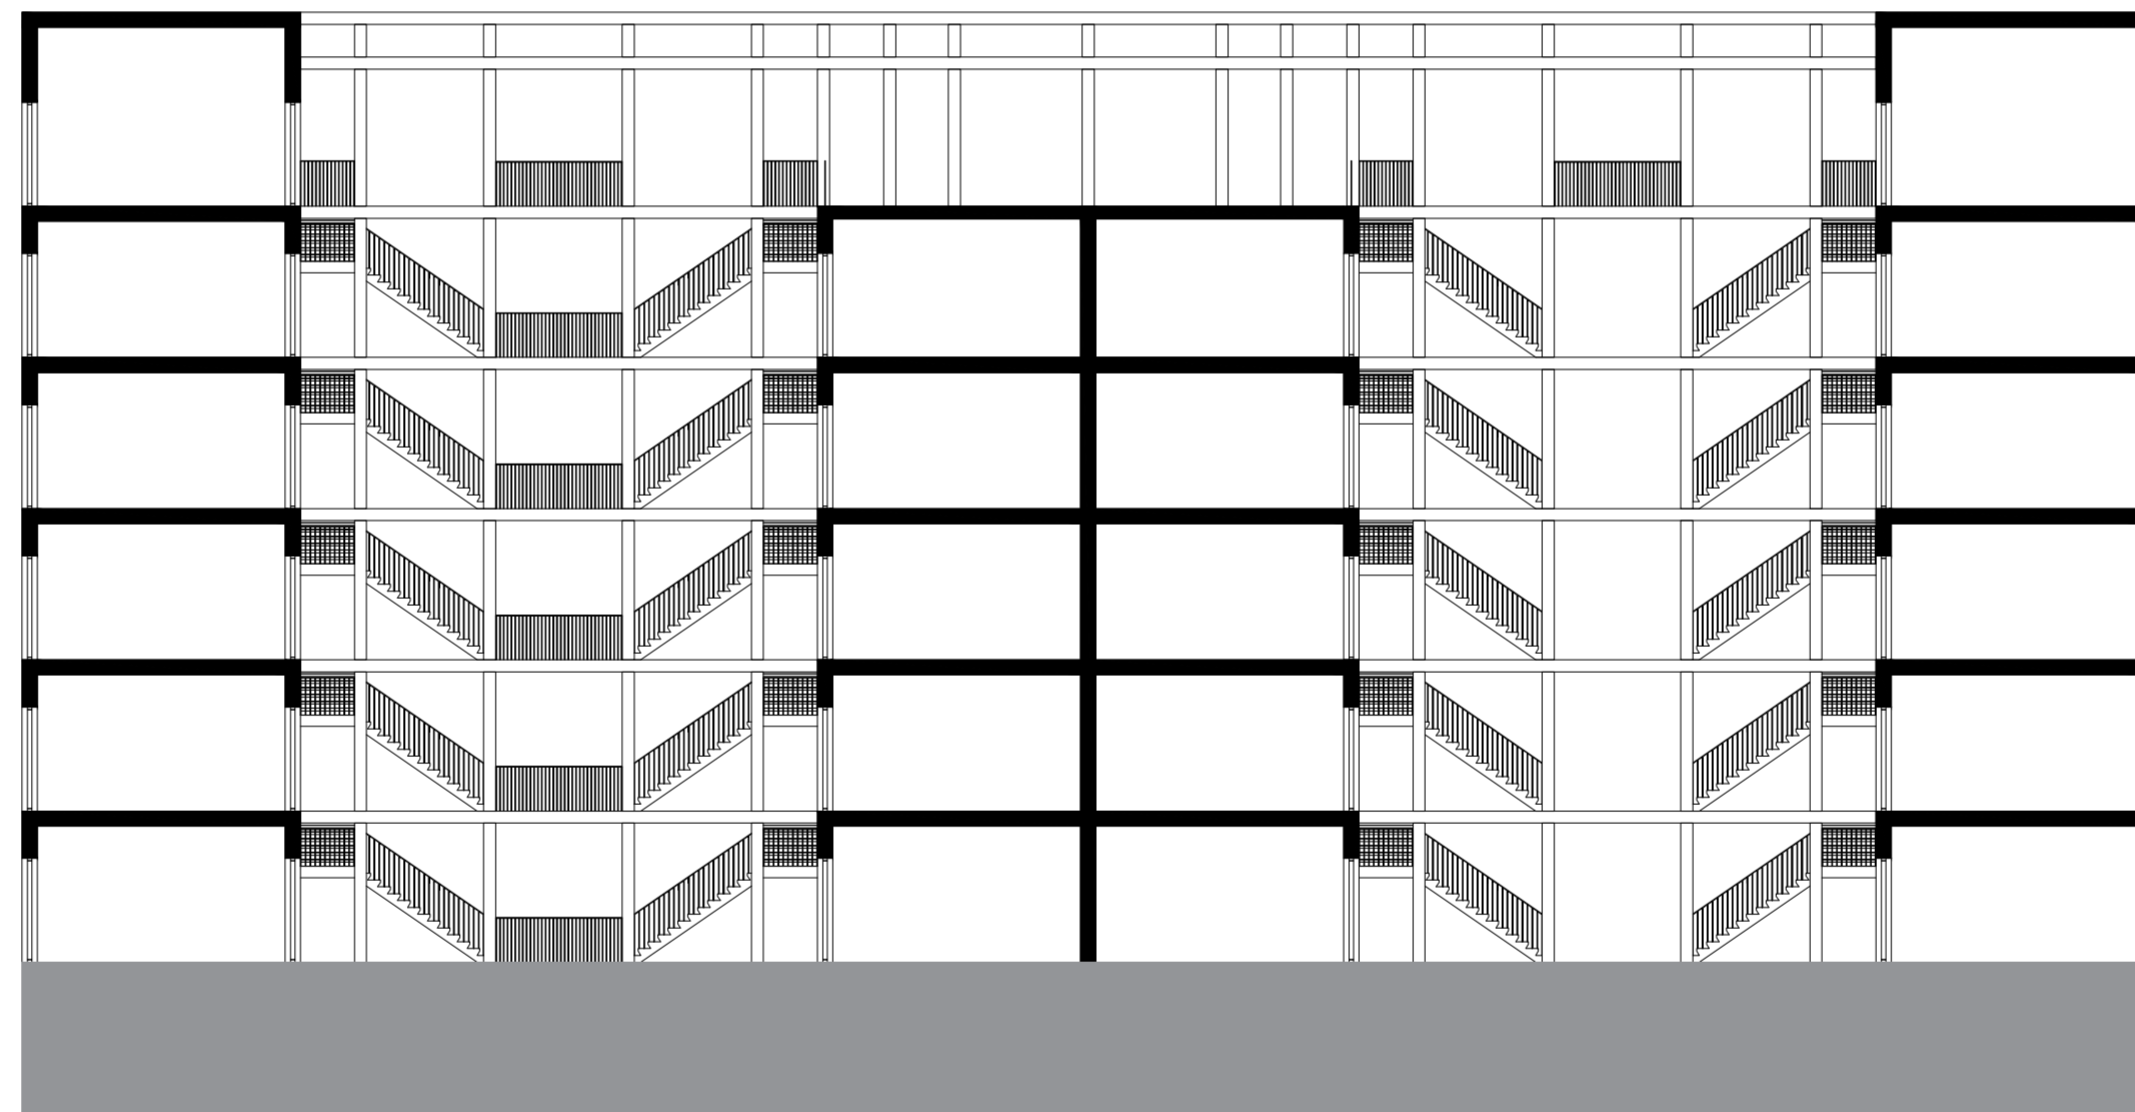

section 2 1:200



section 1 1:200