

handsketch interior




The living room of the Schiedamse Vesthof  
*make yourself at home*

handsketch patio East



handsketch patio West

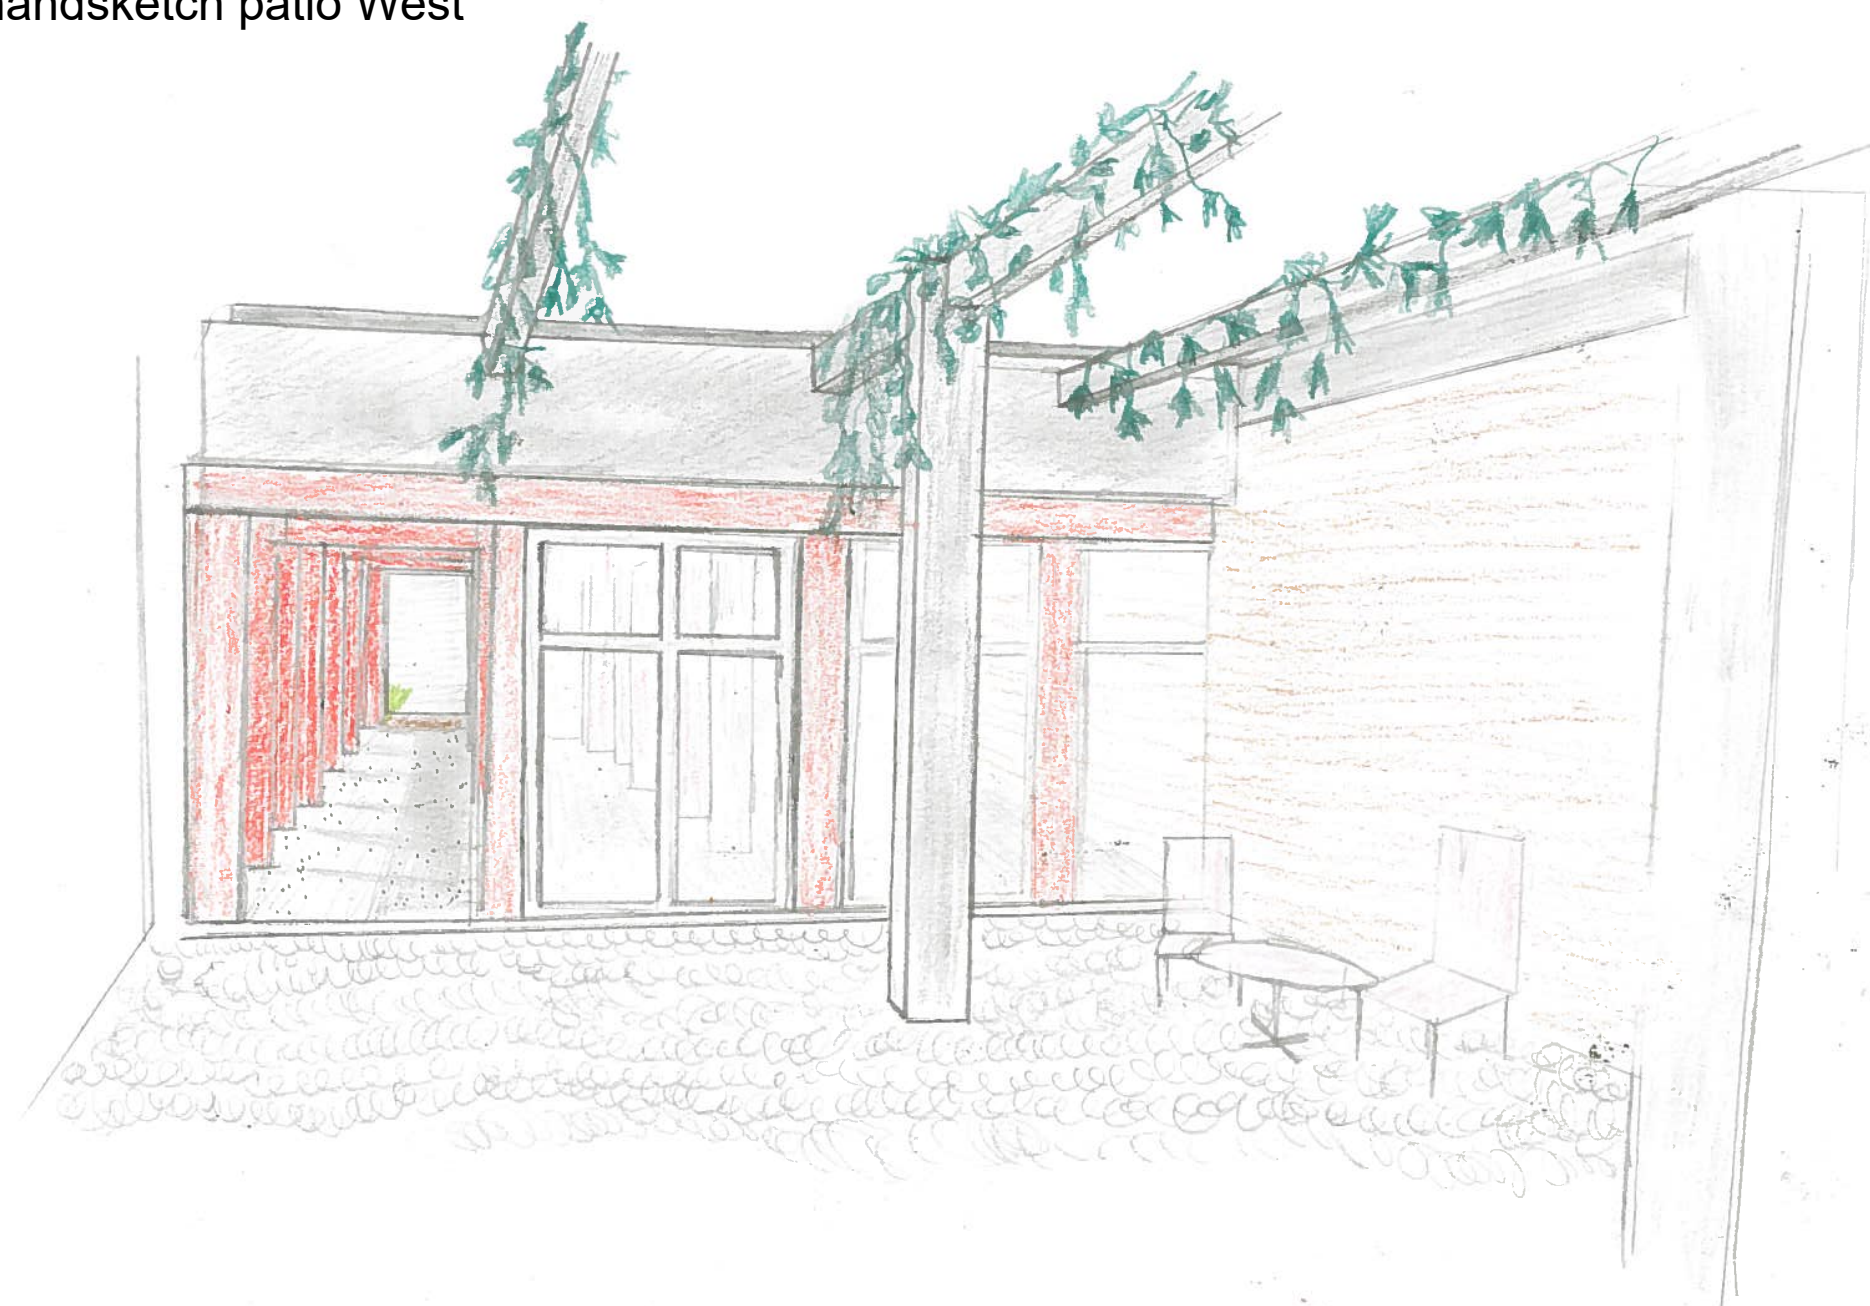


perspective image plaza







existing situation

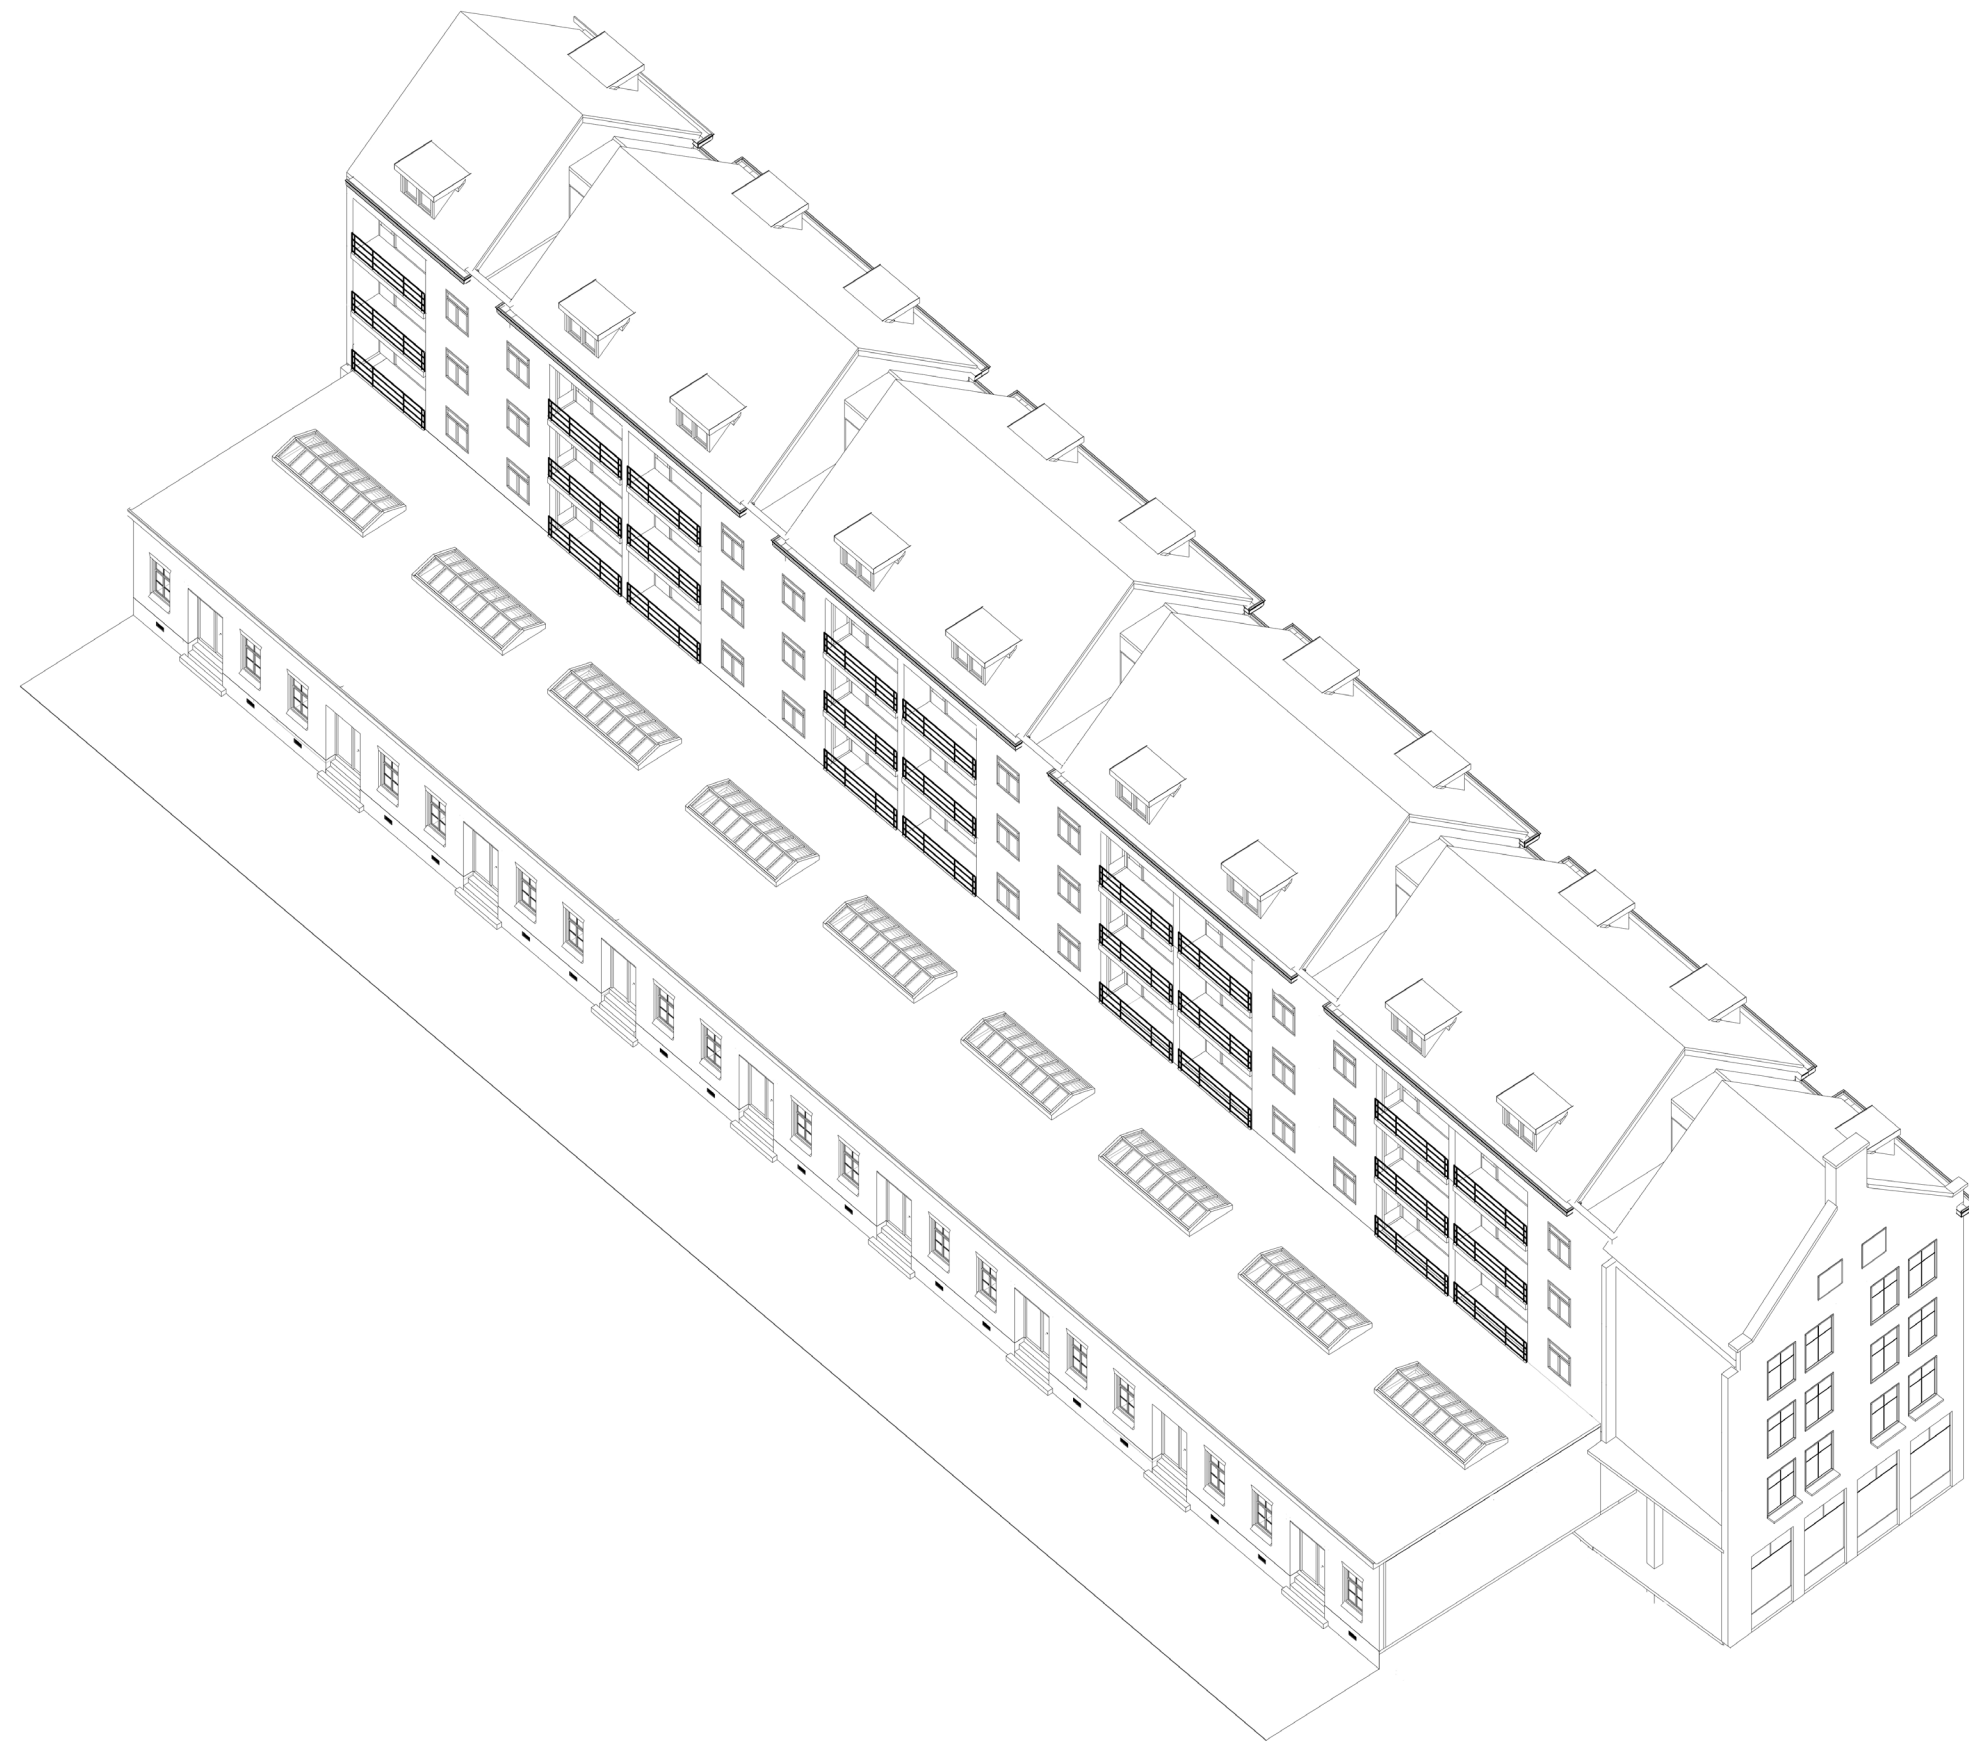

the mending


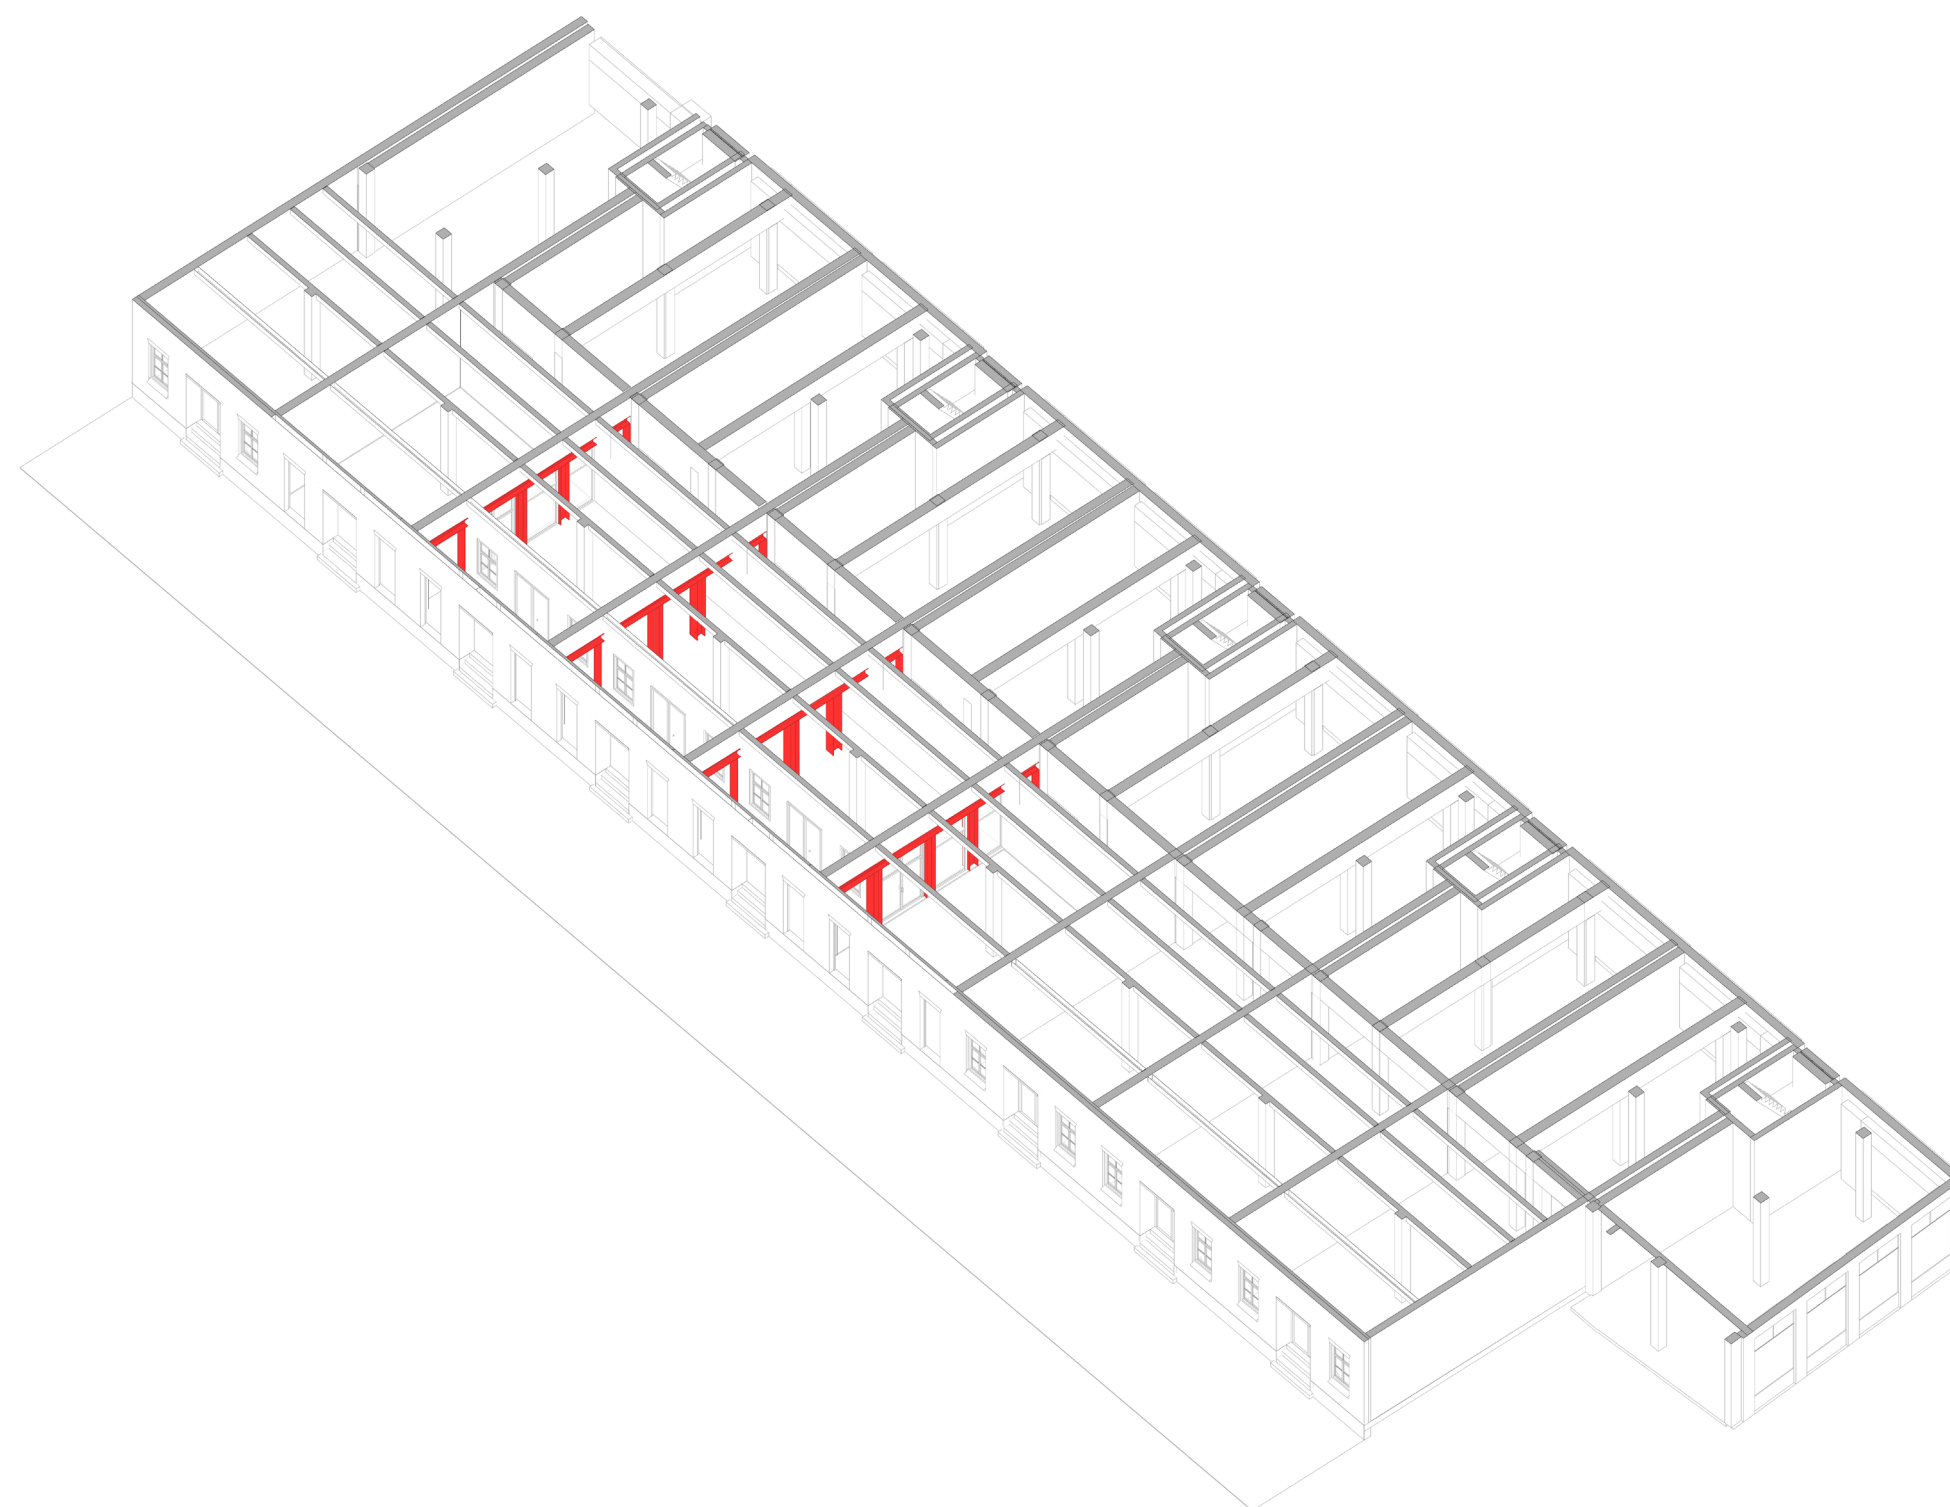


new situation

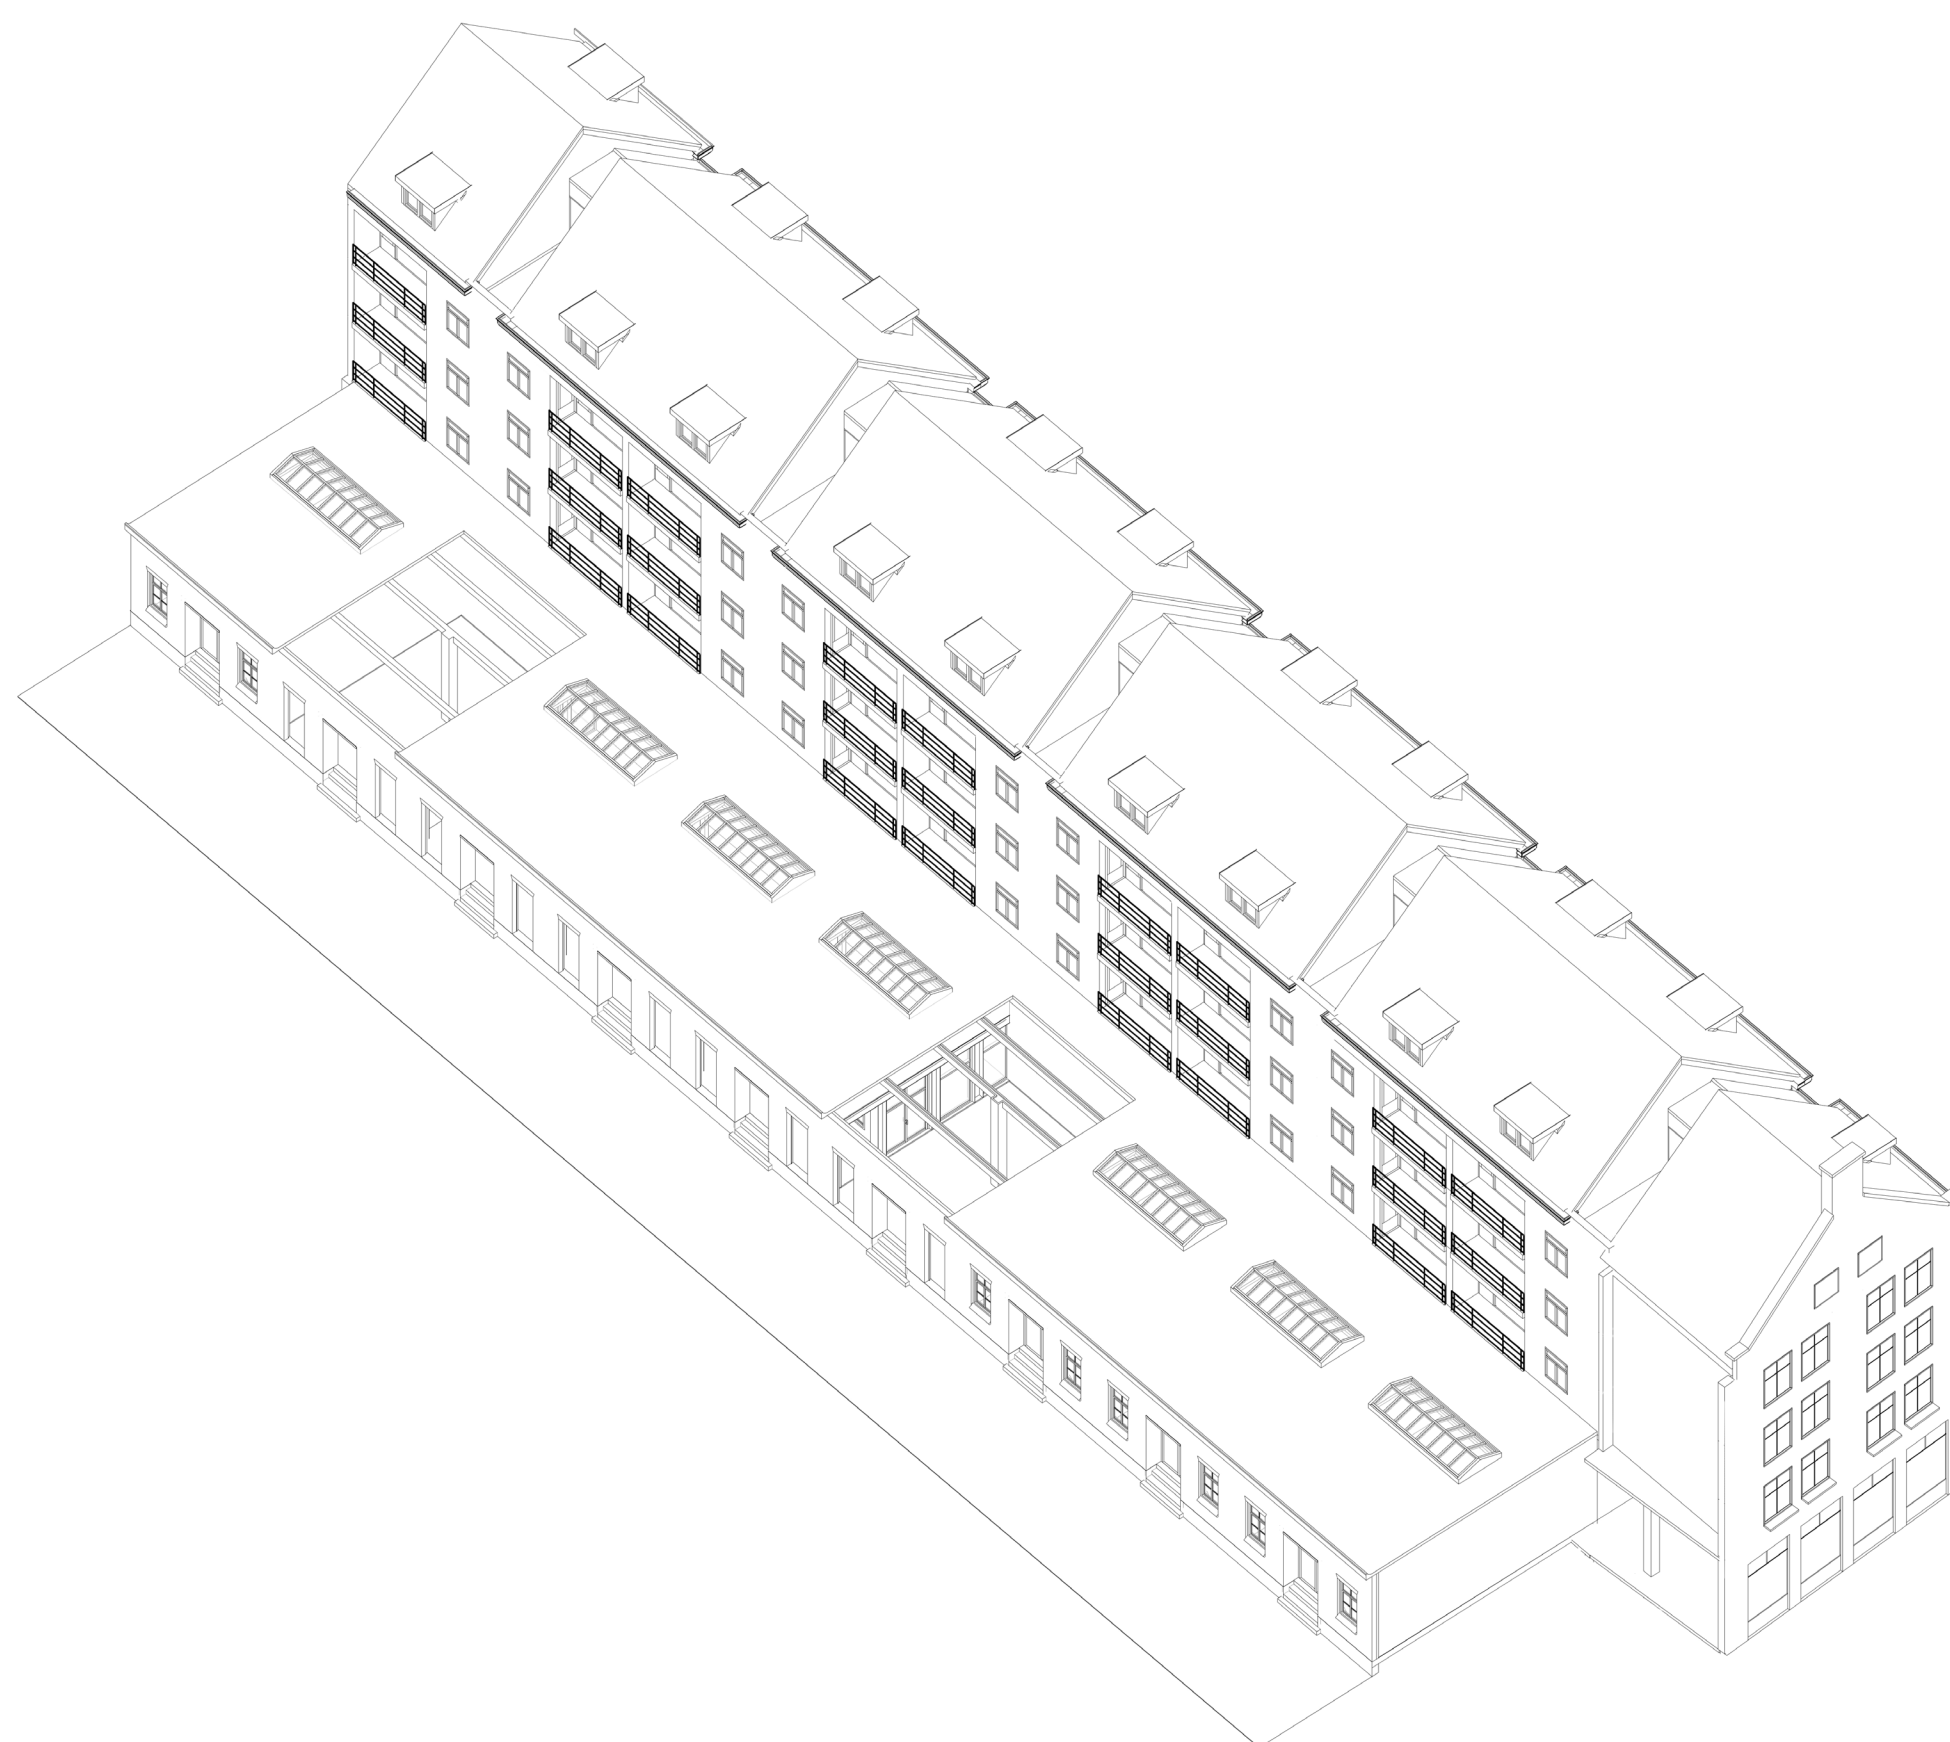






existing situation Schiedamse Vesthof

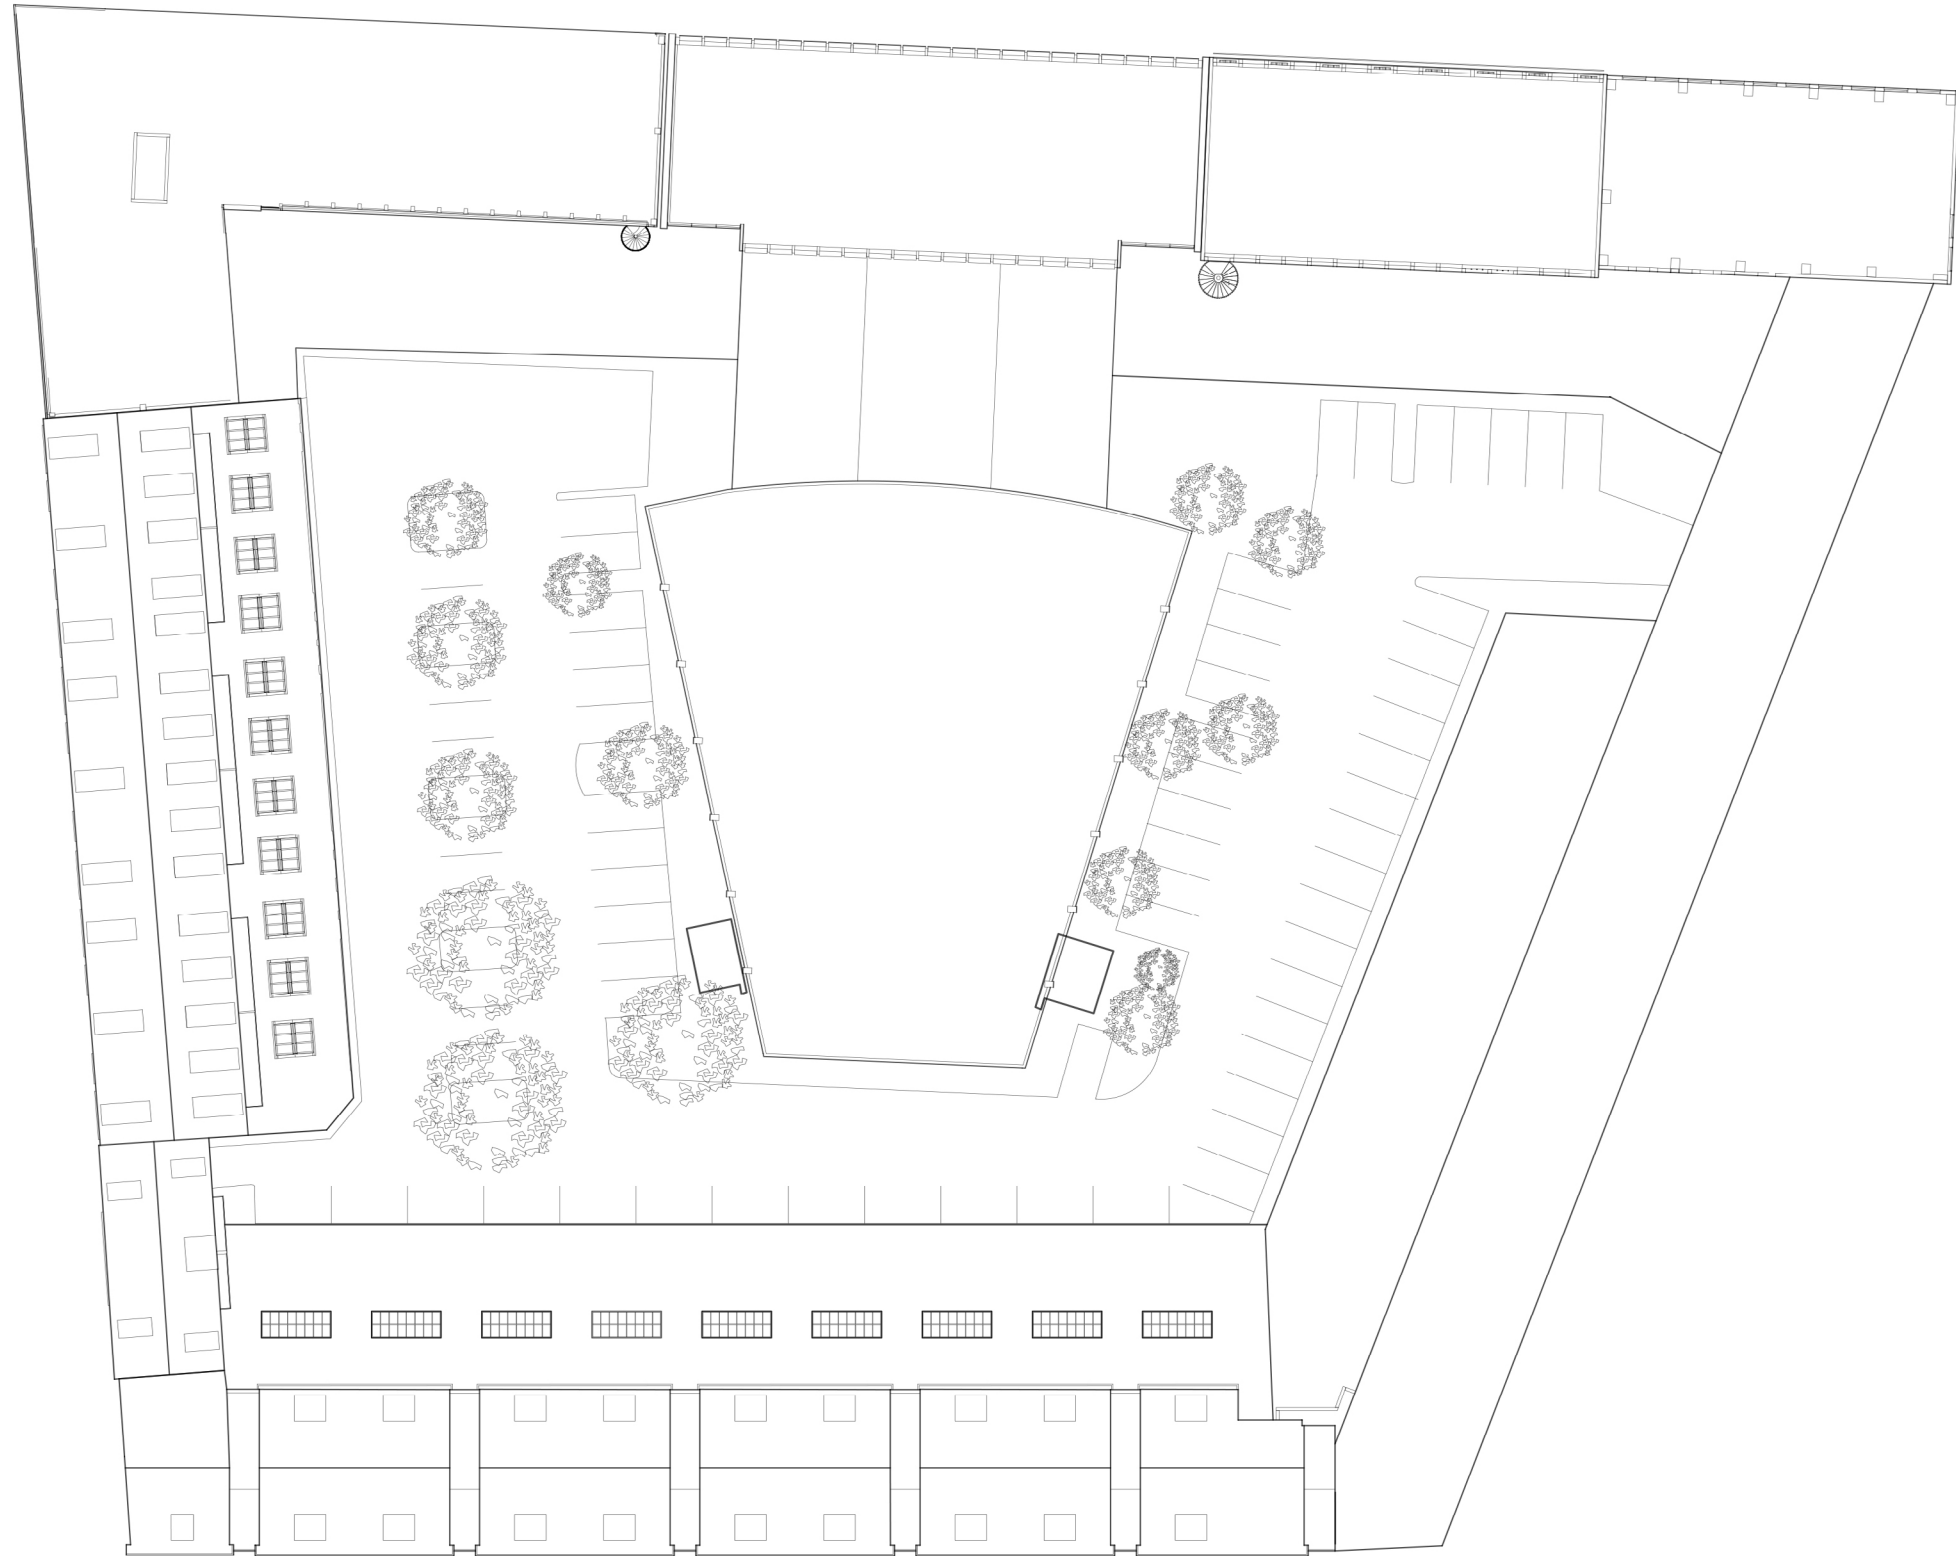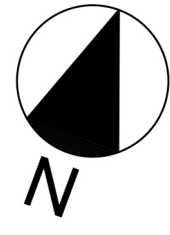



new situation Schiedamse Vesthof

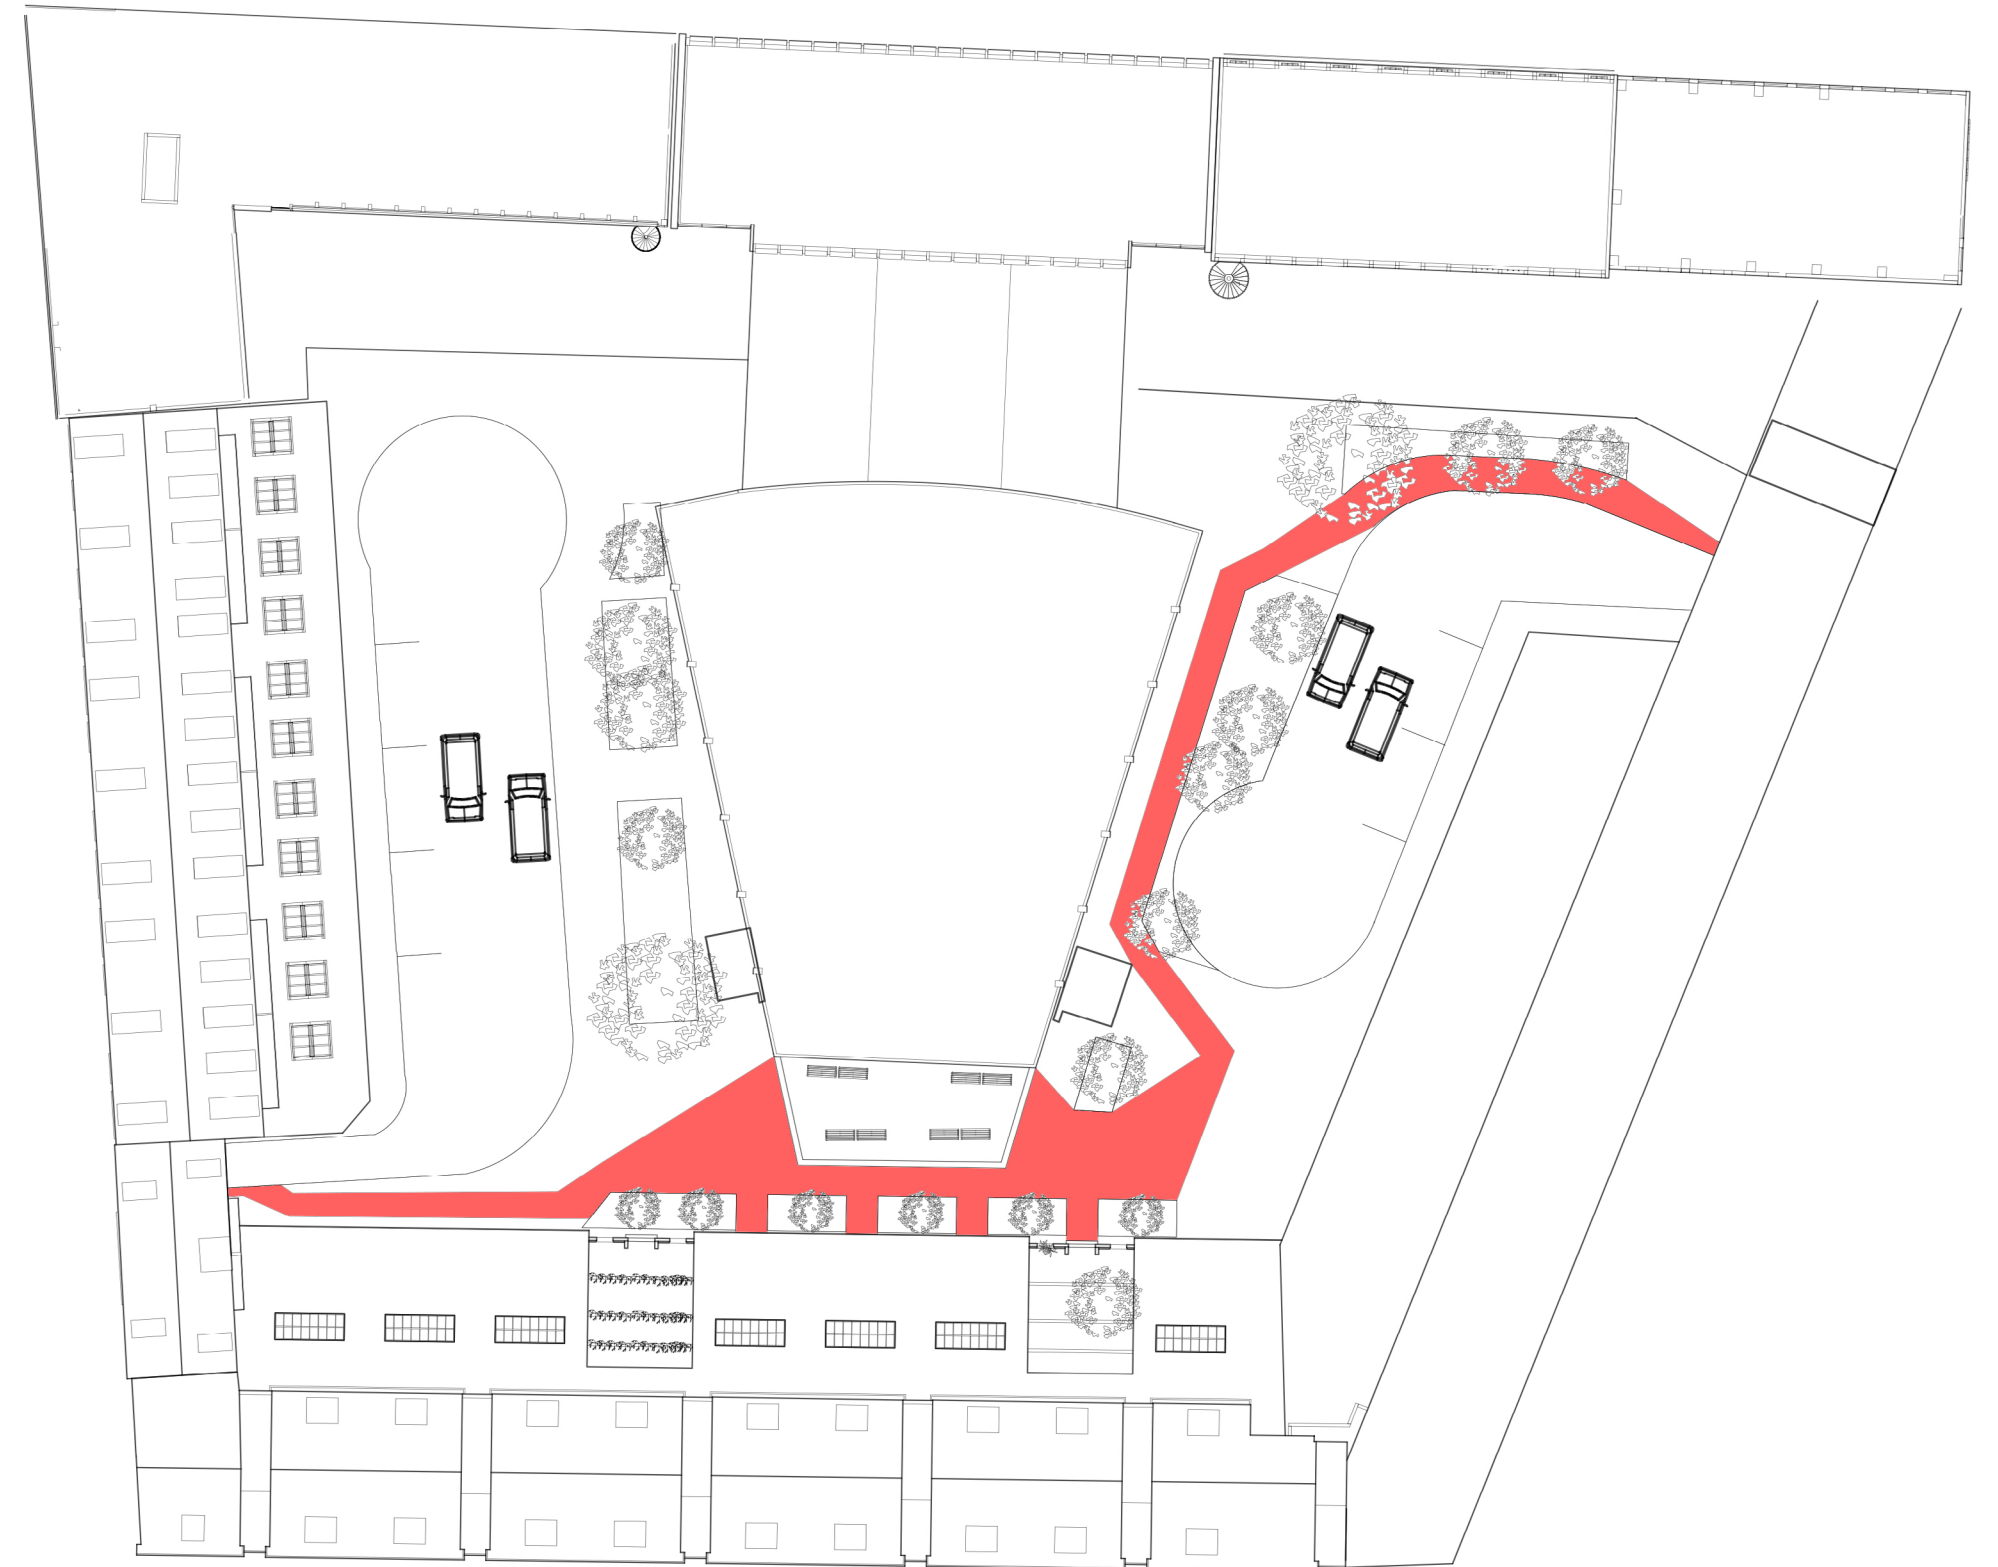

existing situation Witte de Withstraat

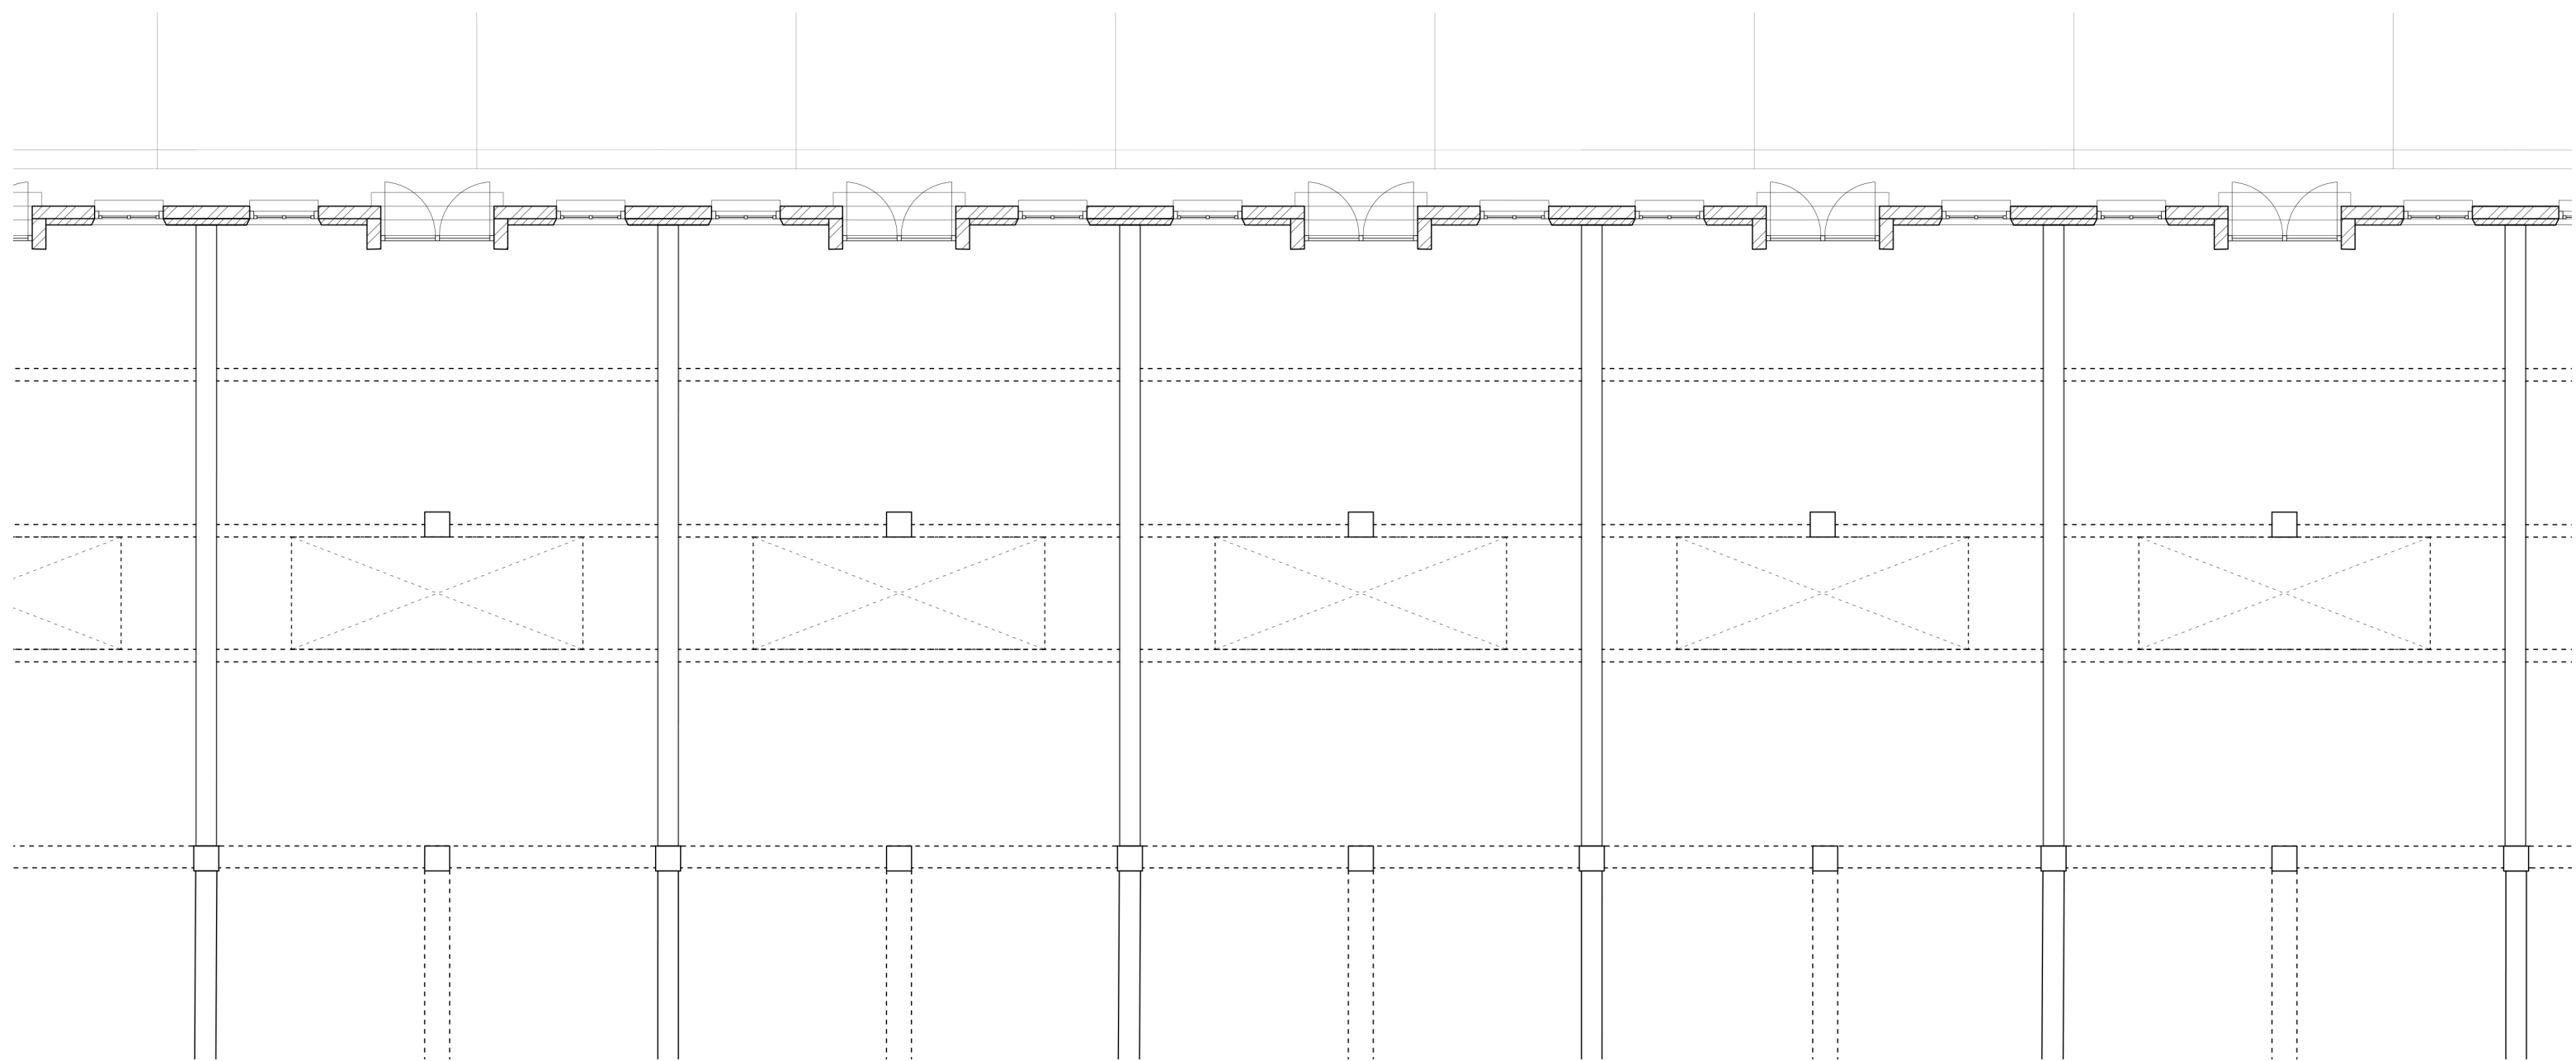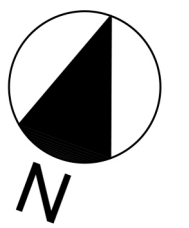

new situation Witte de Withstraat

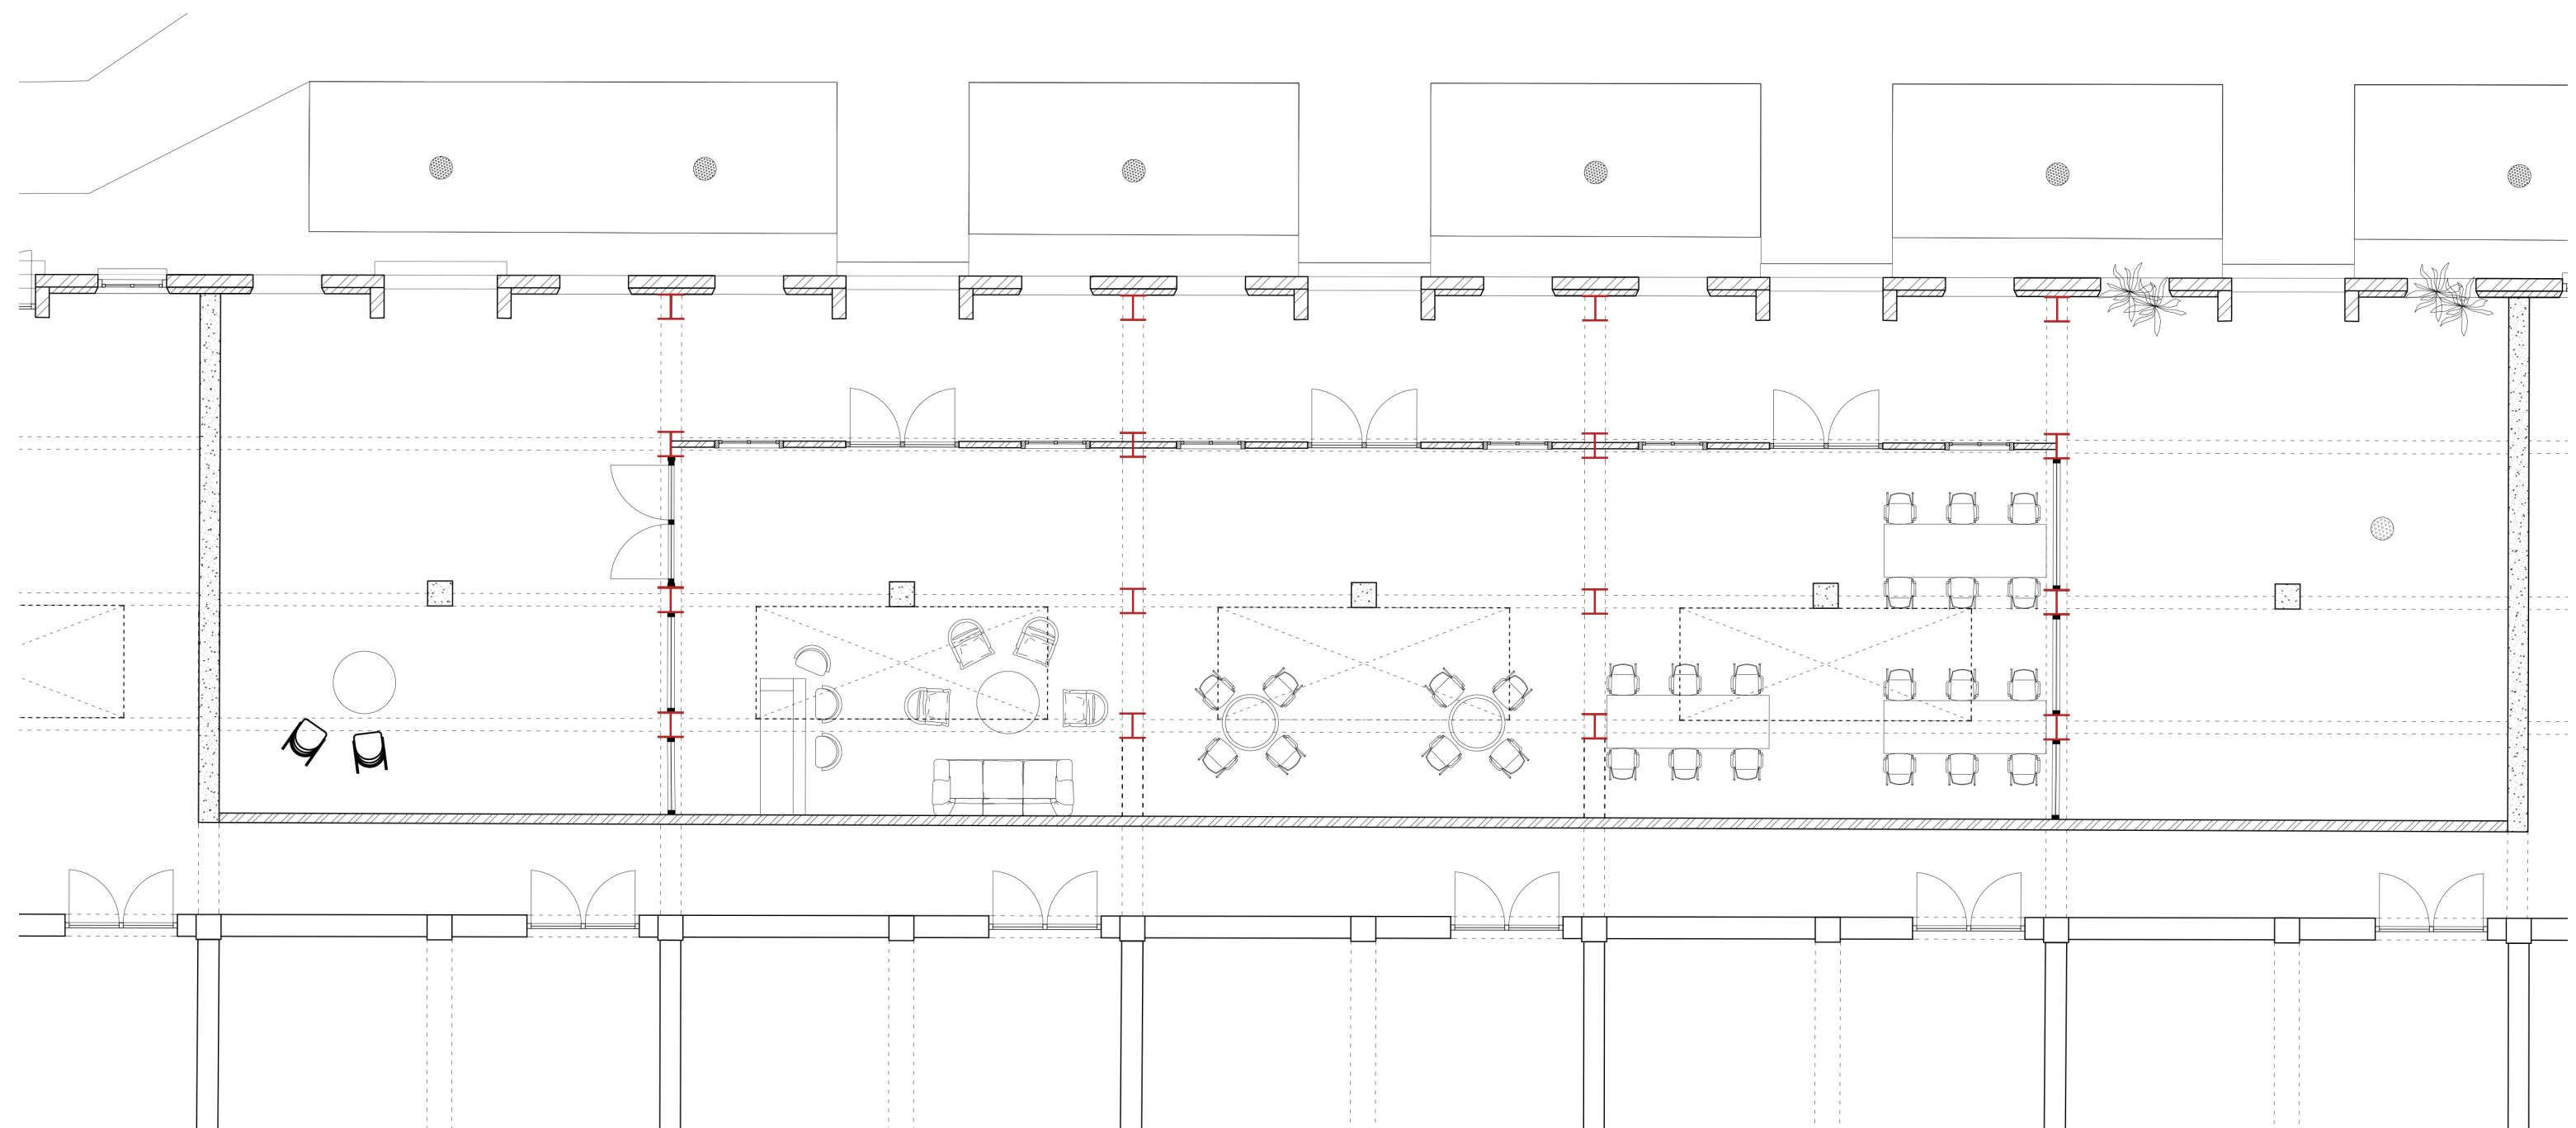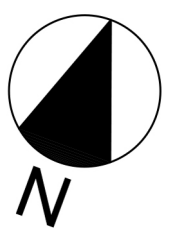




existing situation Witte de Withstraat - elevation



existing situation Witte de Withstraat - section

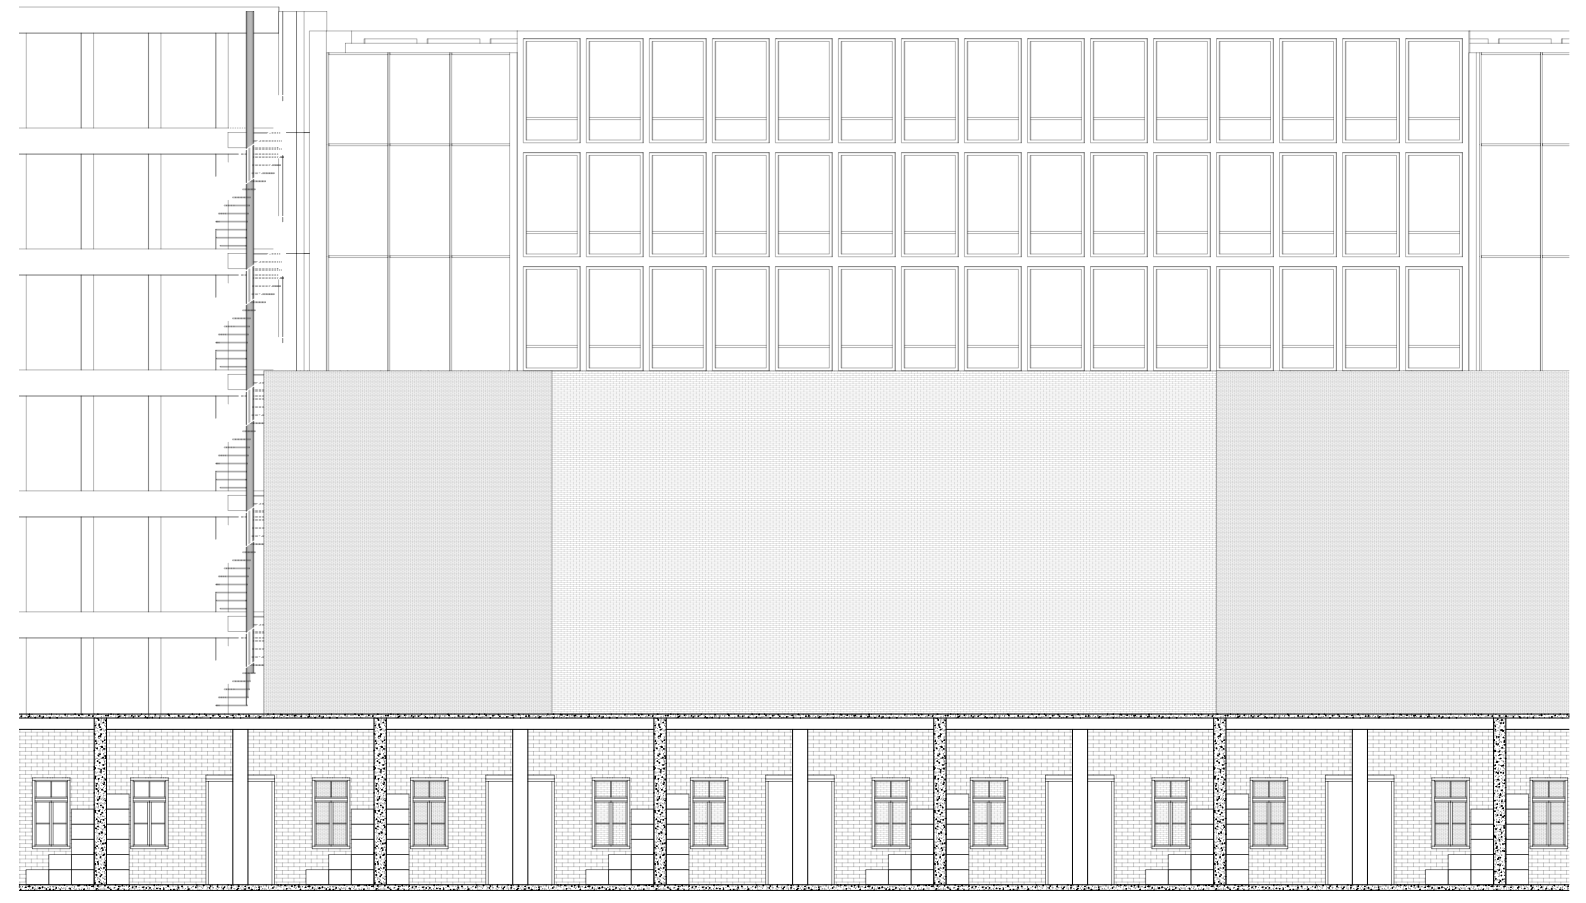


new situation Witte de Withstraat - elevation



new situation Witte de Withstraat - section



existing situation Witte de Withstraat - section

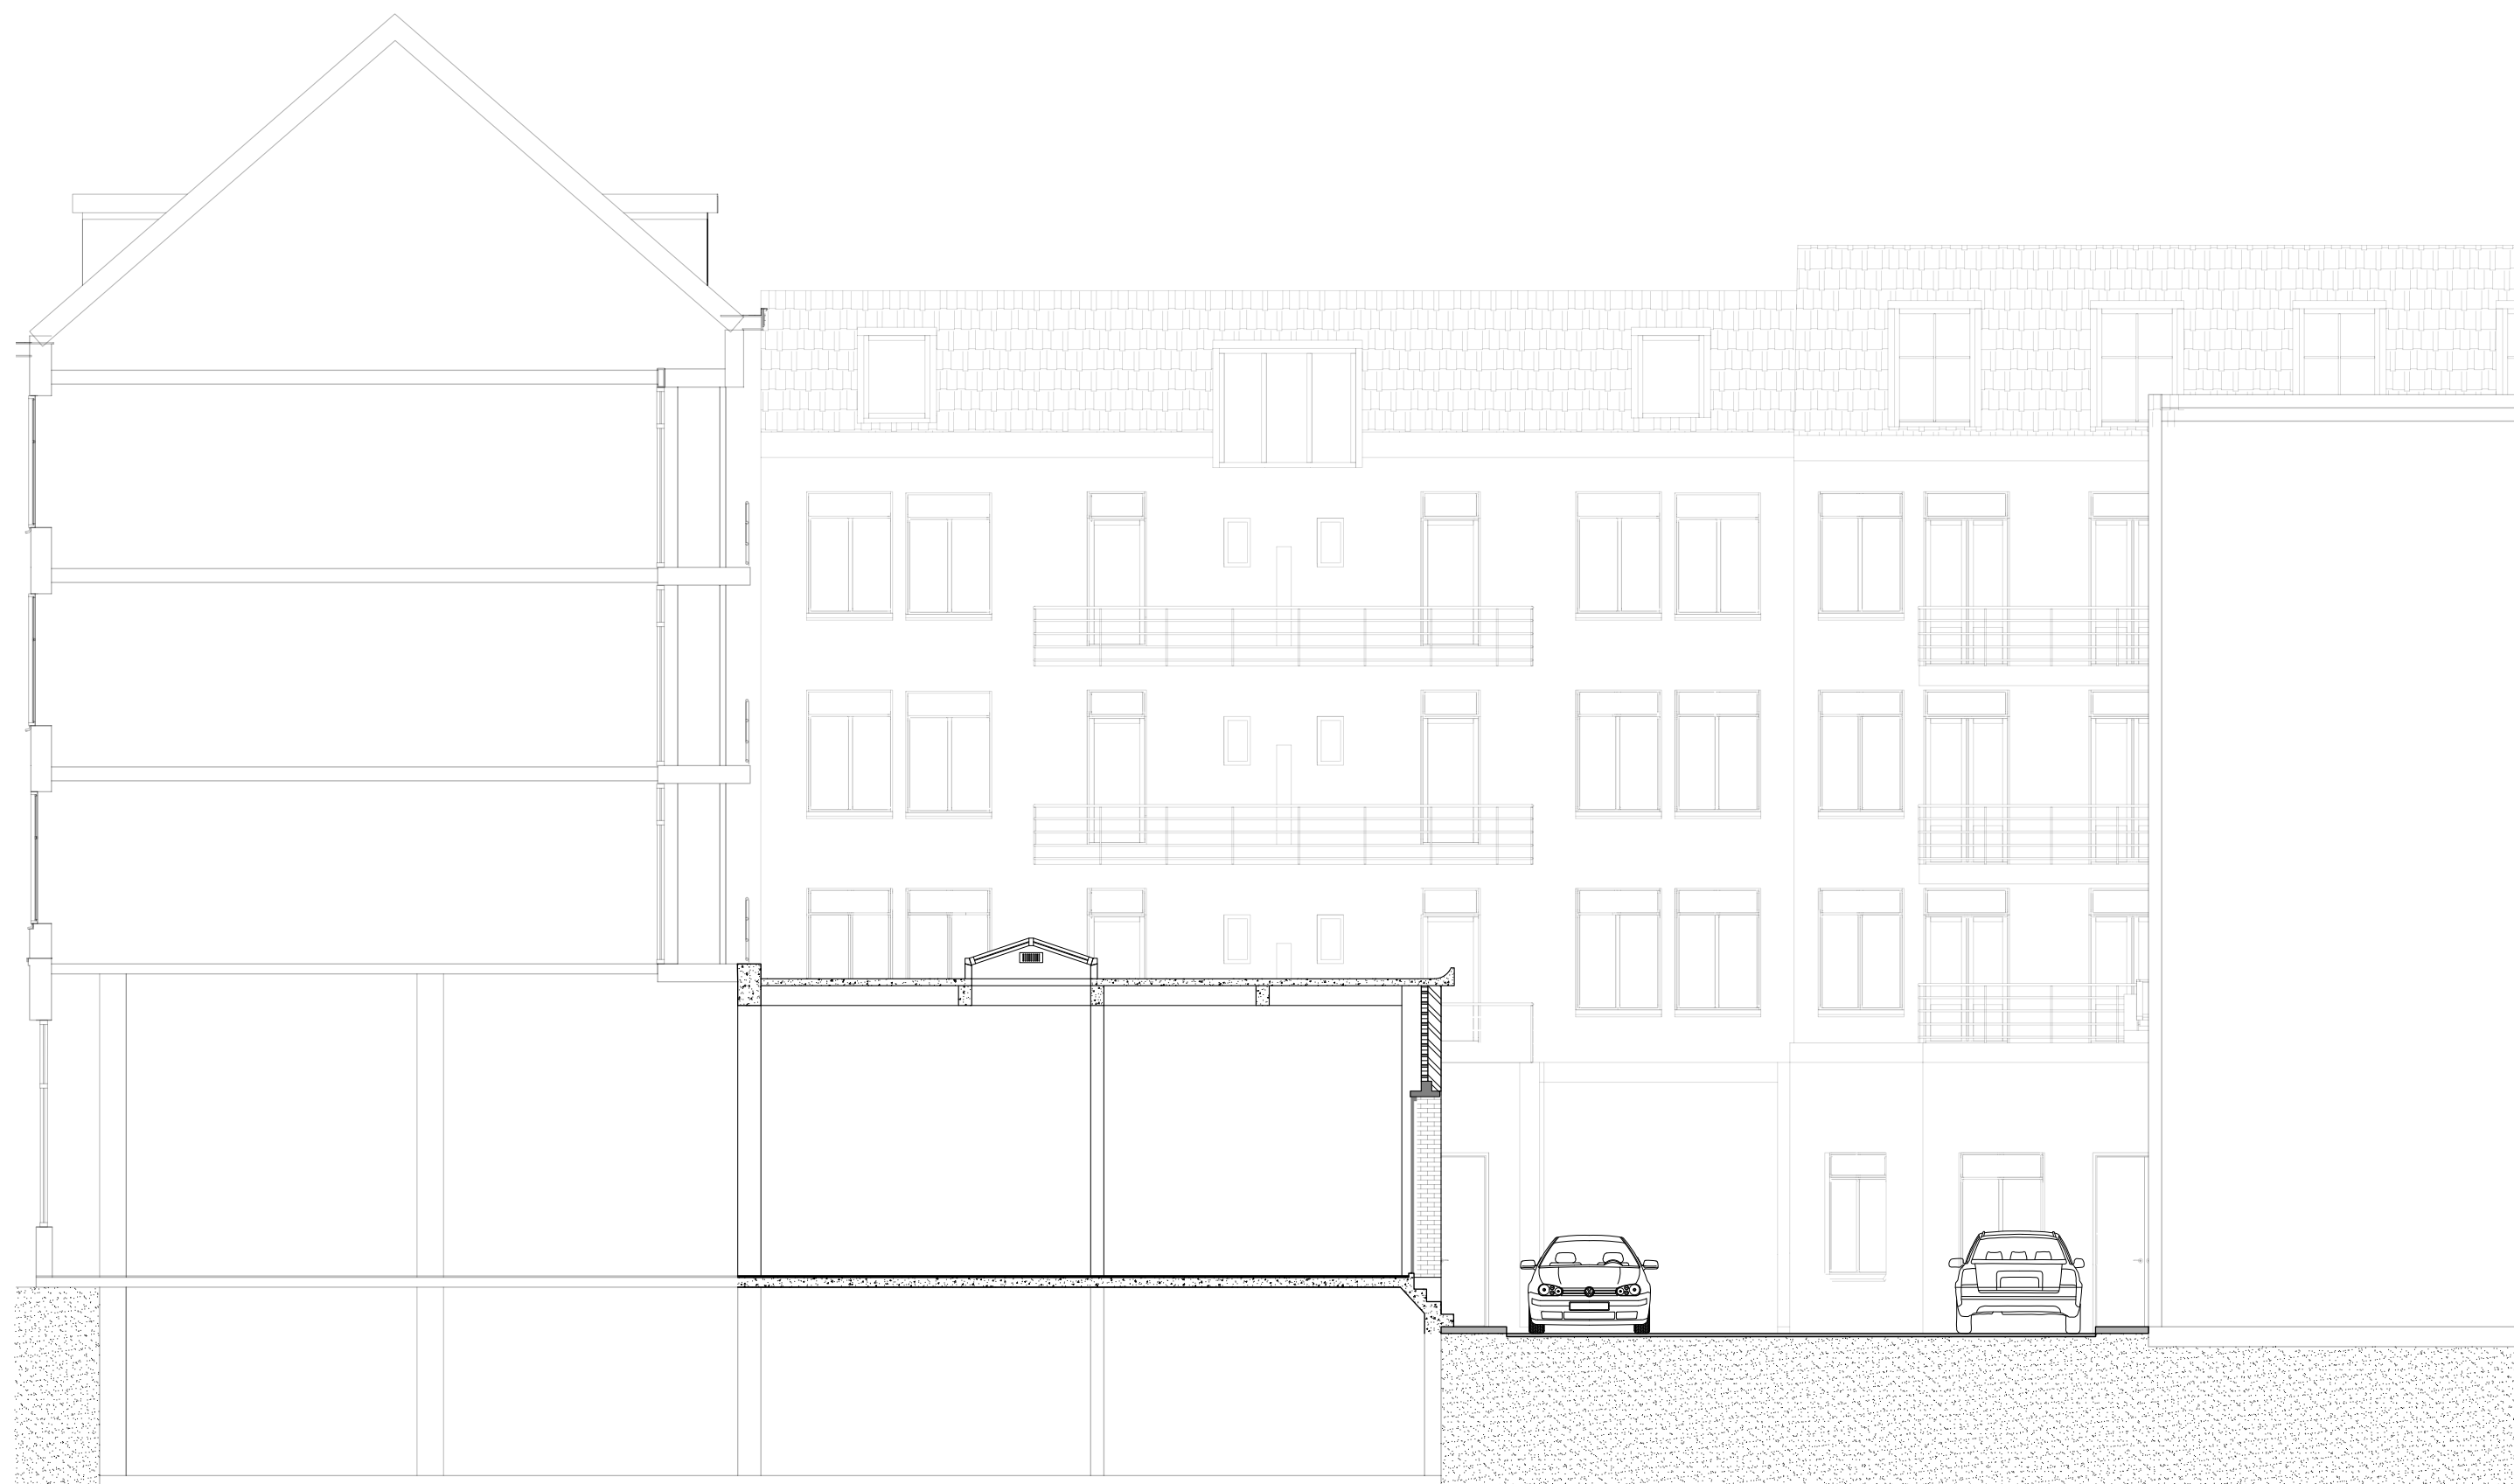


new situation Witte de Withstraat - section







vertical detail external wall living room

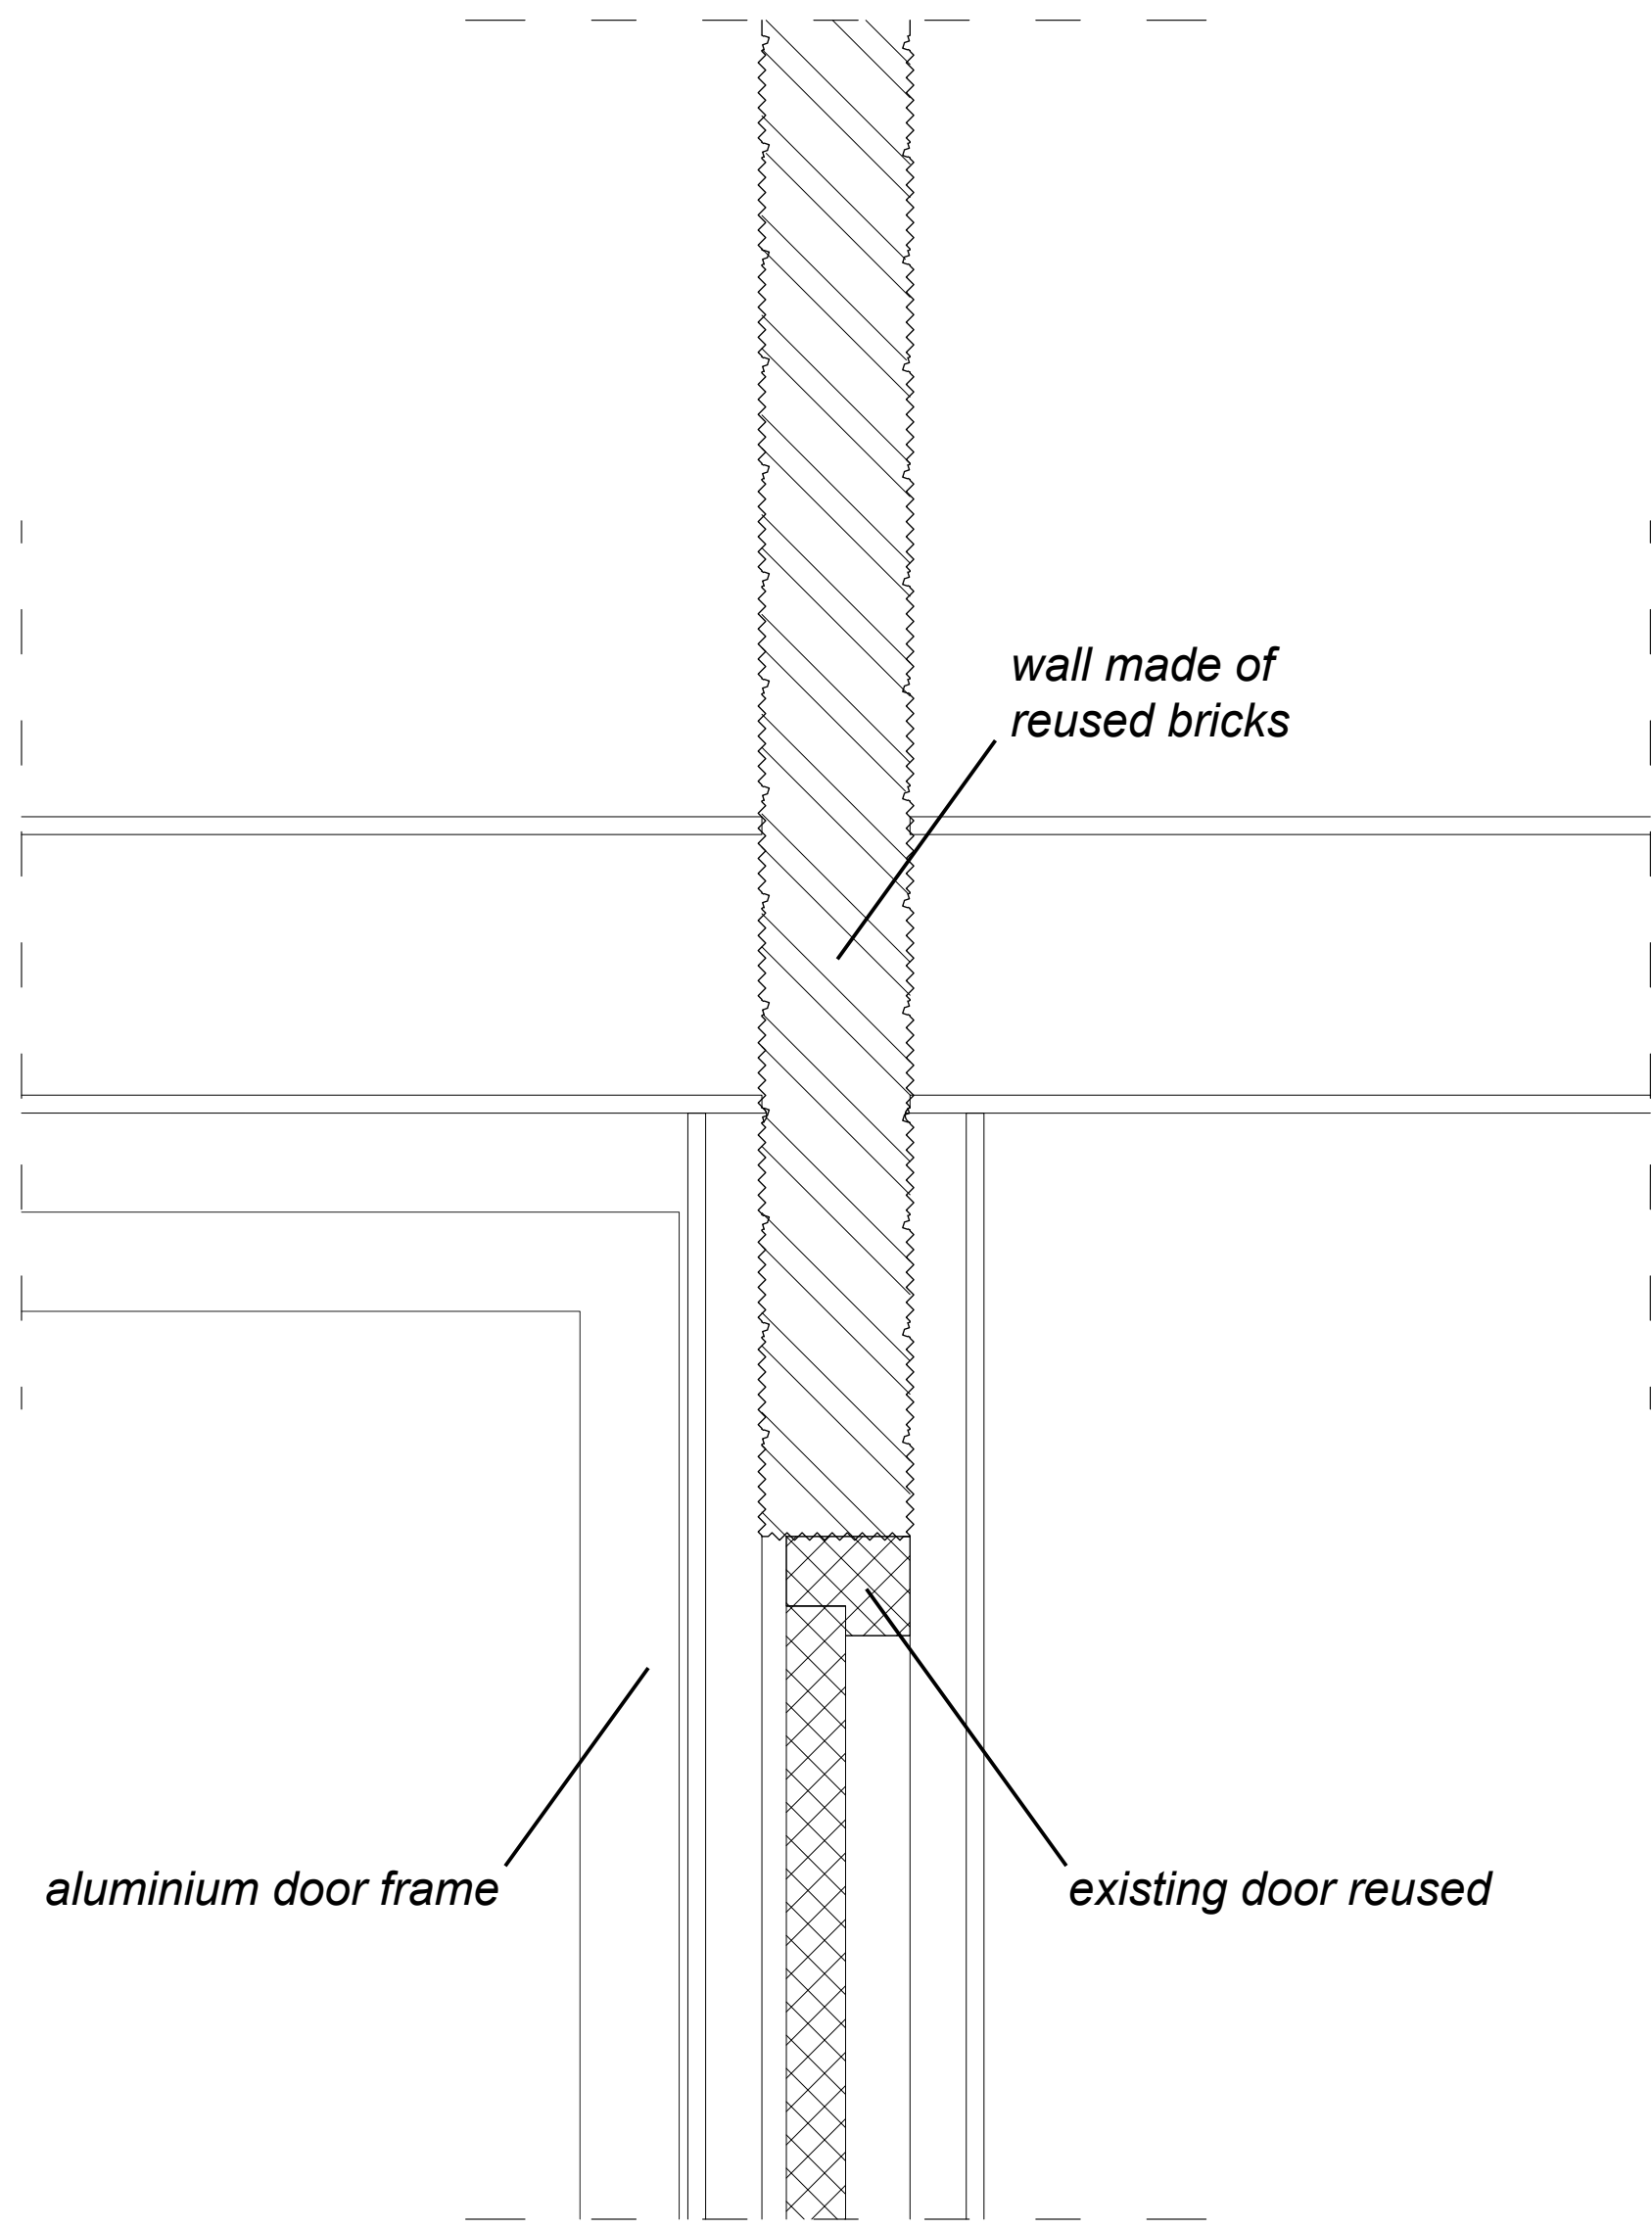

vertical detail existing facade

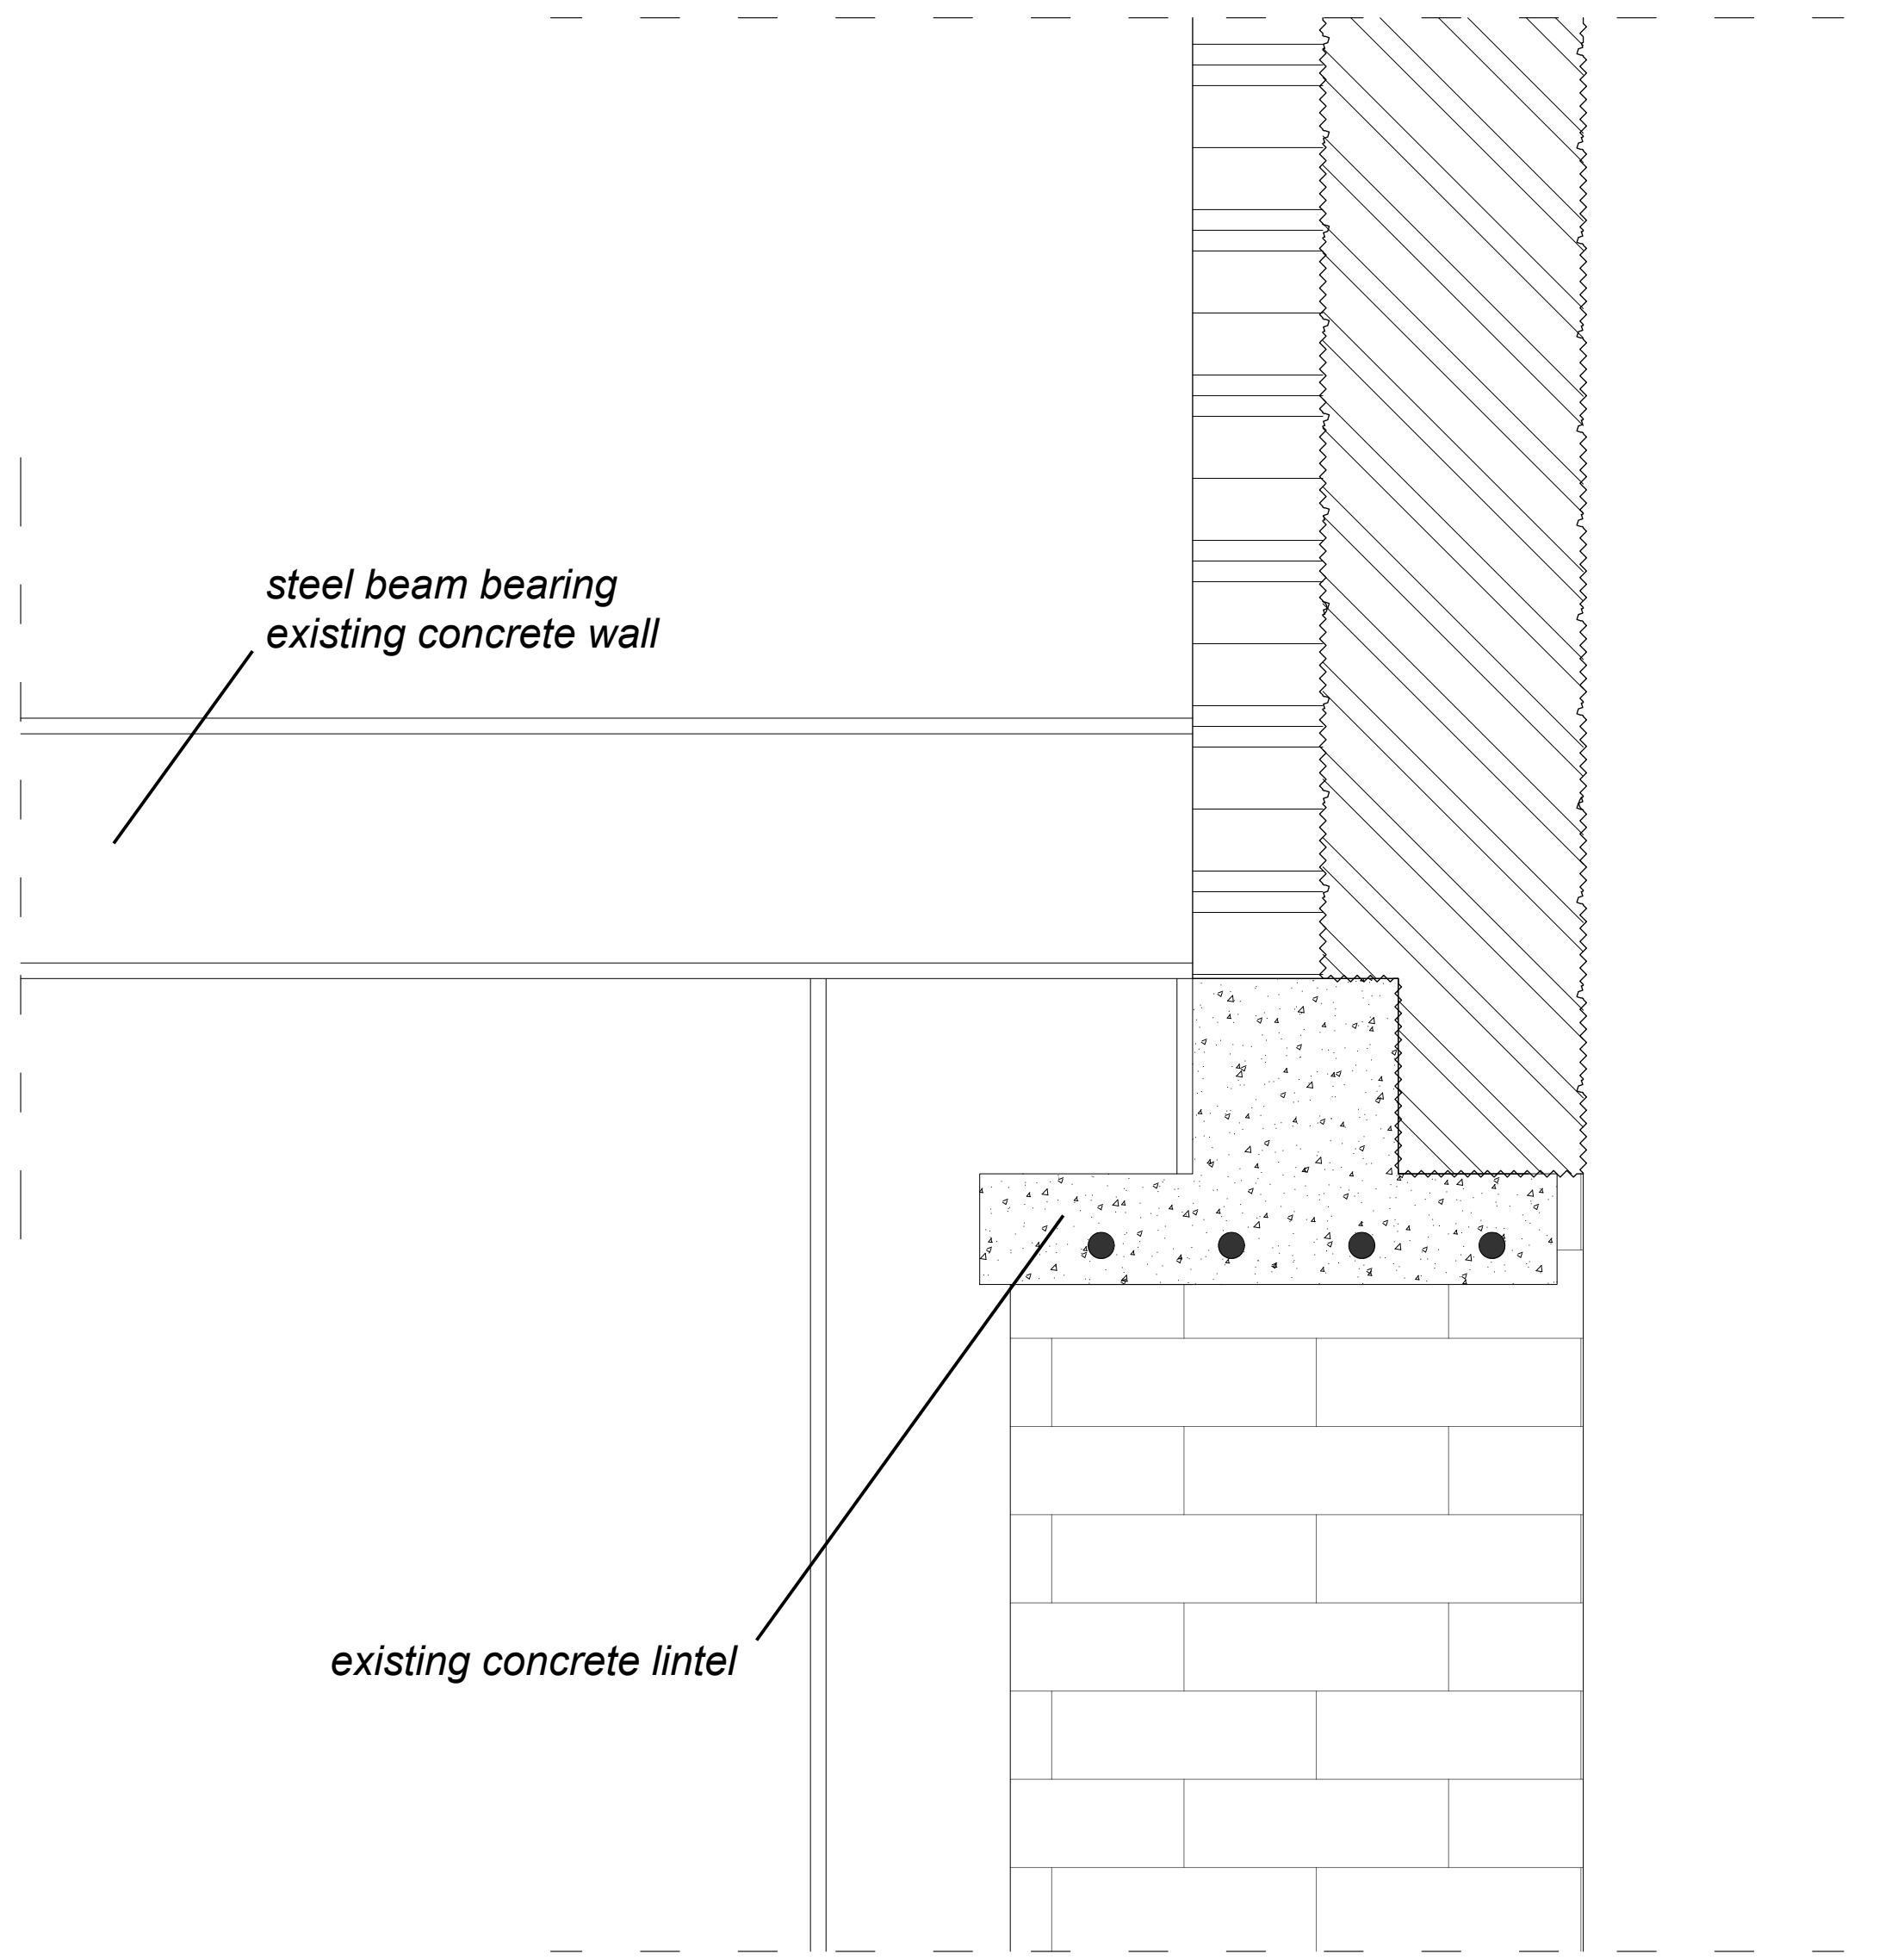

vertical detail beam in patio

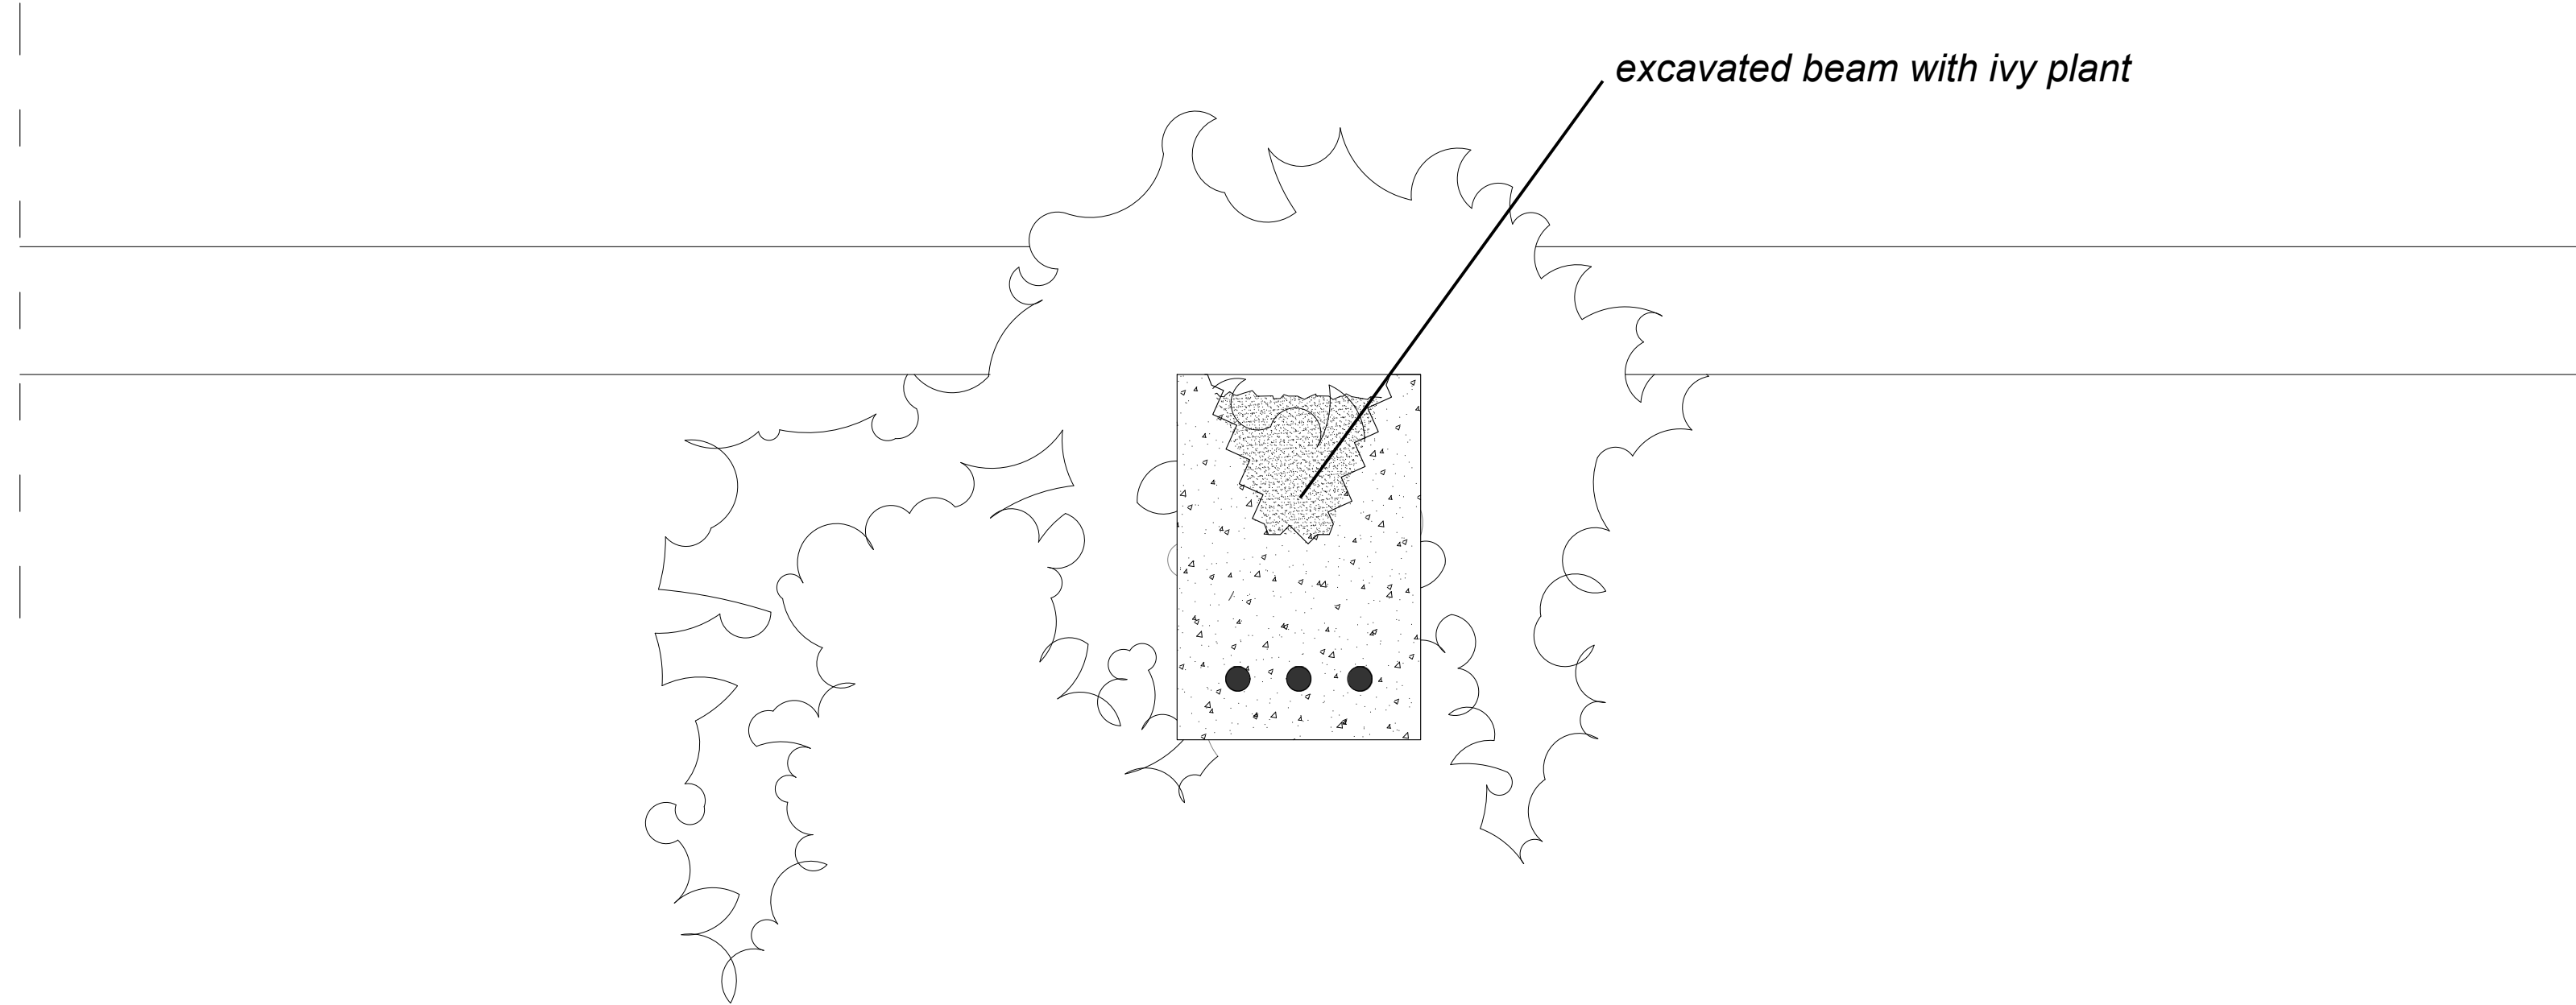

horizontal detail entrance through existing facade - 1:10

