

THEATER "DE MEENT"





01. EXISTING

02. REMOVAL


03. CIVIC PLACE

04. MENDING

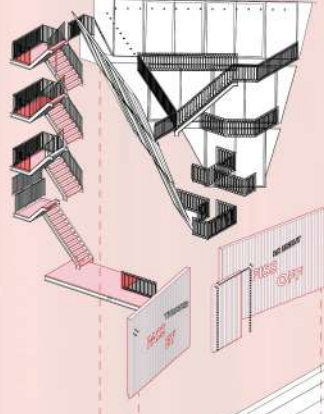

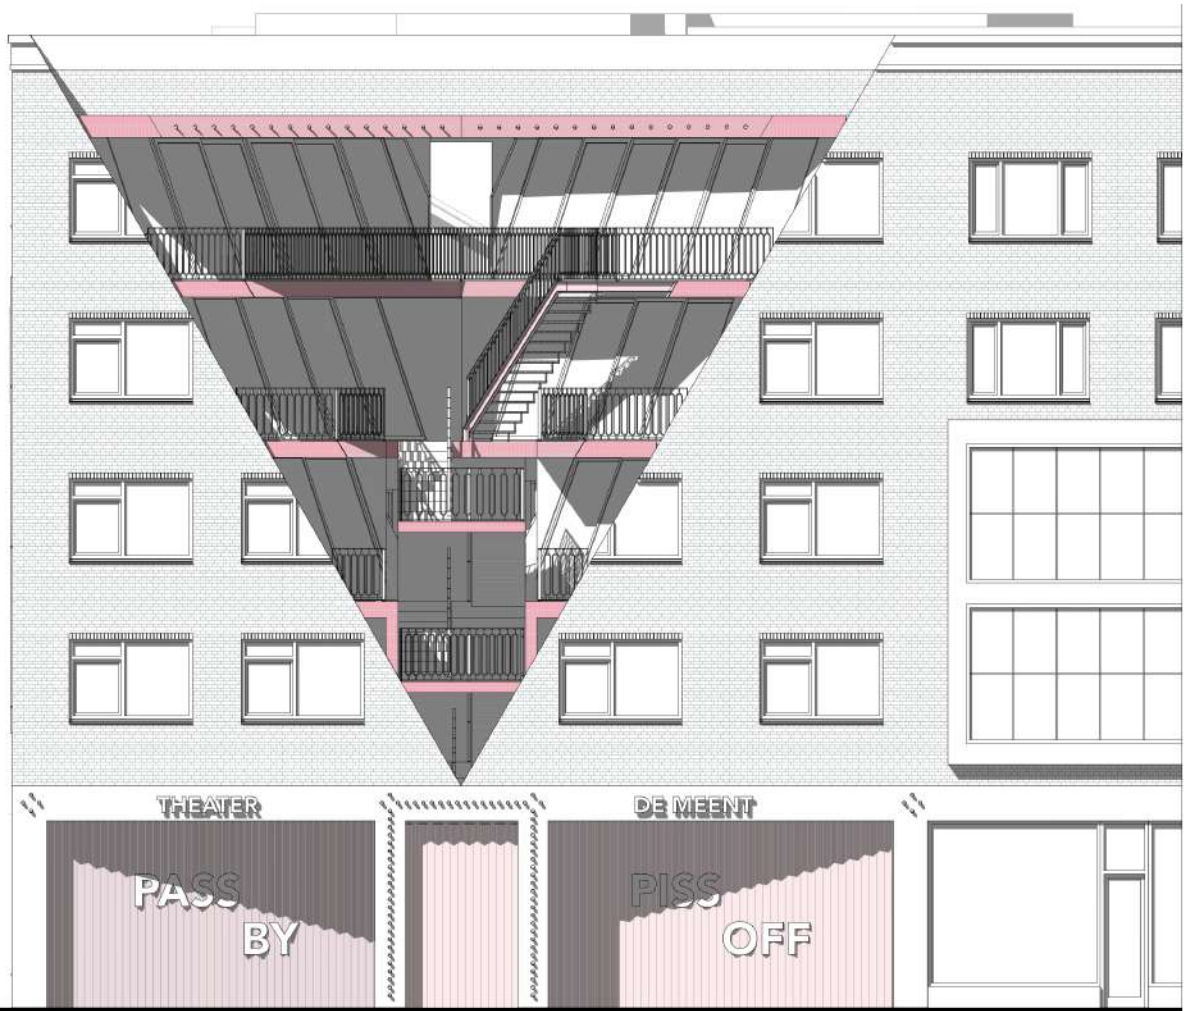


ELEVATION 1/50

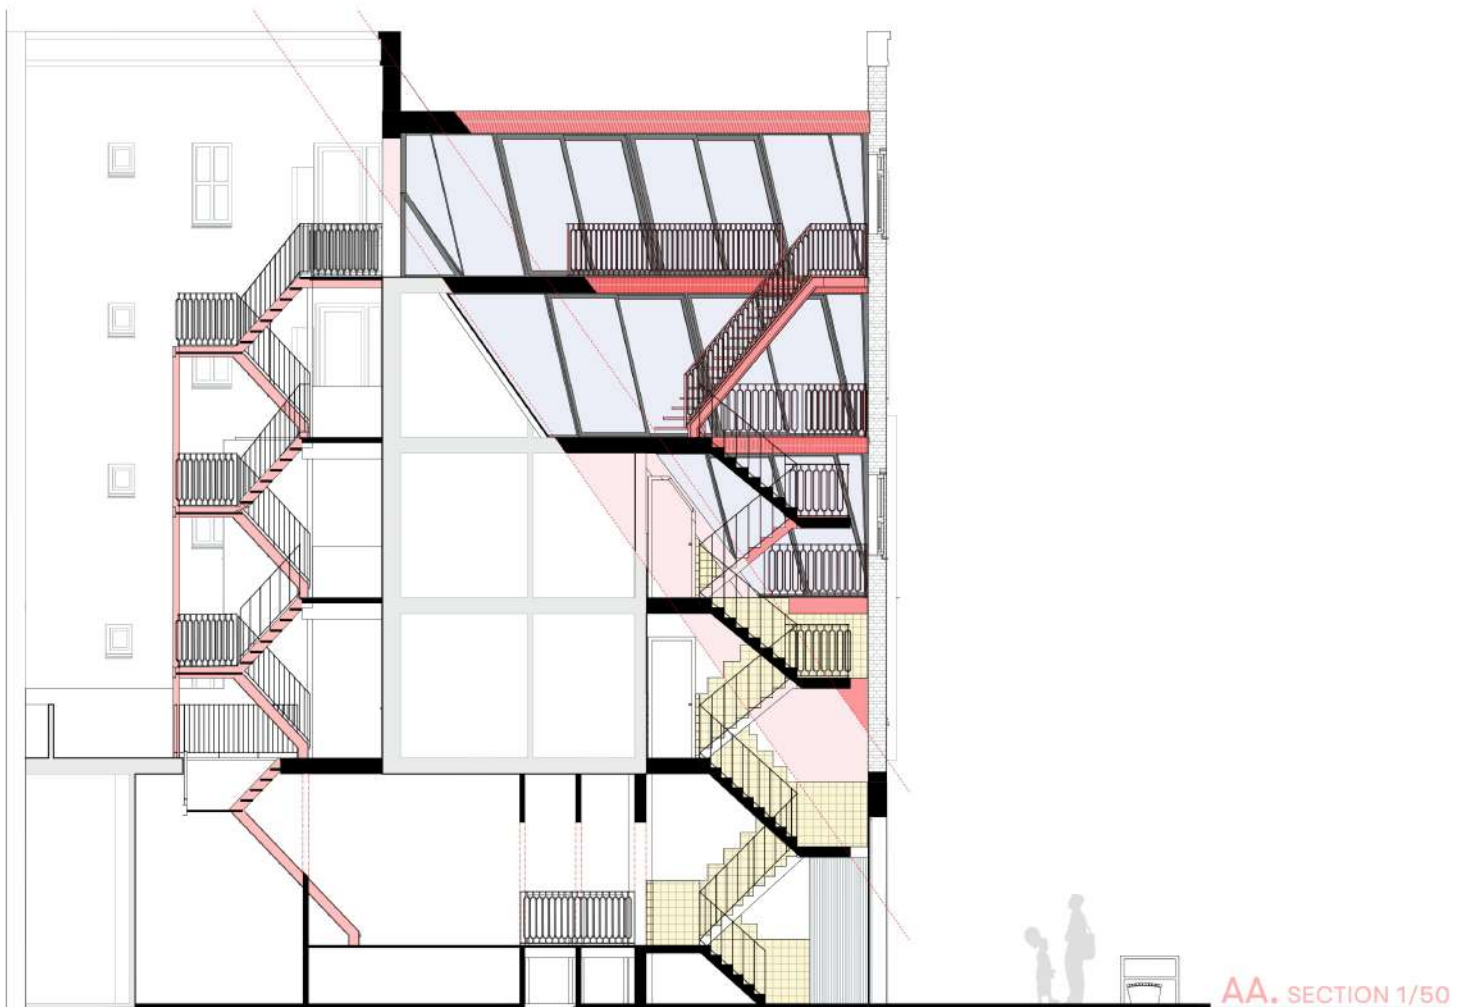

AA. SECTION 1/50

04. FOURTH FLOOR

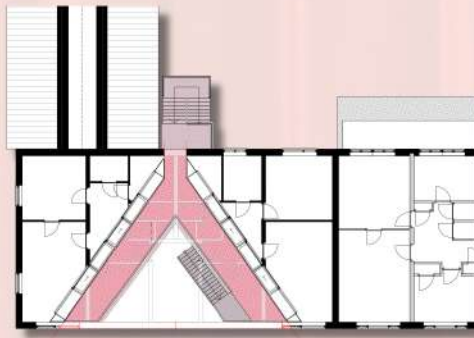

03. THIRD FLOOR



02. SECOND FLOOR



01. FIRST FLOOR



00. GROUND FLOOR

