



Palazzo del Nord


Studio Nederlandse palazzo - Mike van Rheenen

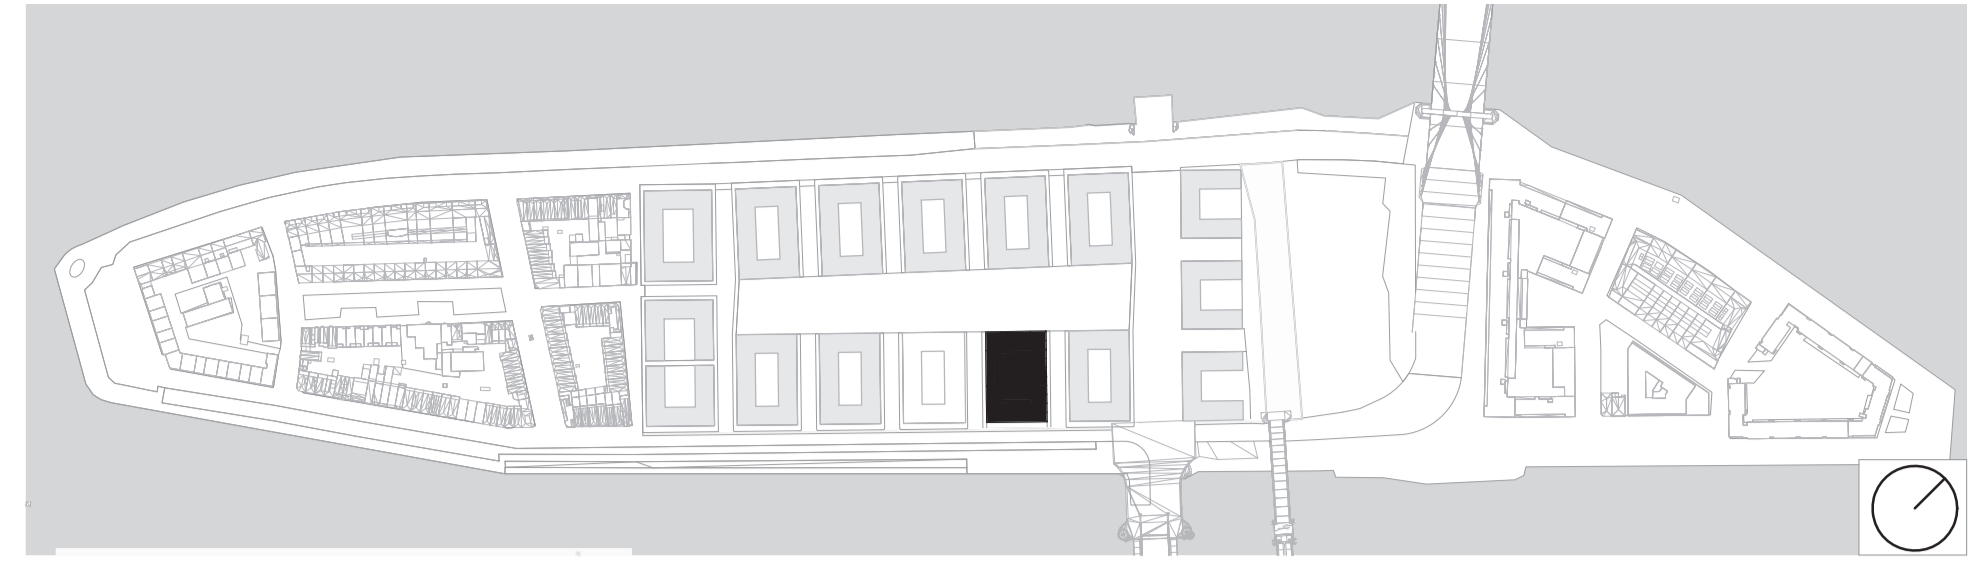


Locatie Noordereiland
1 : 5000

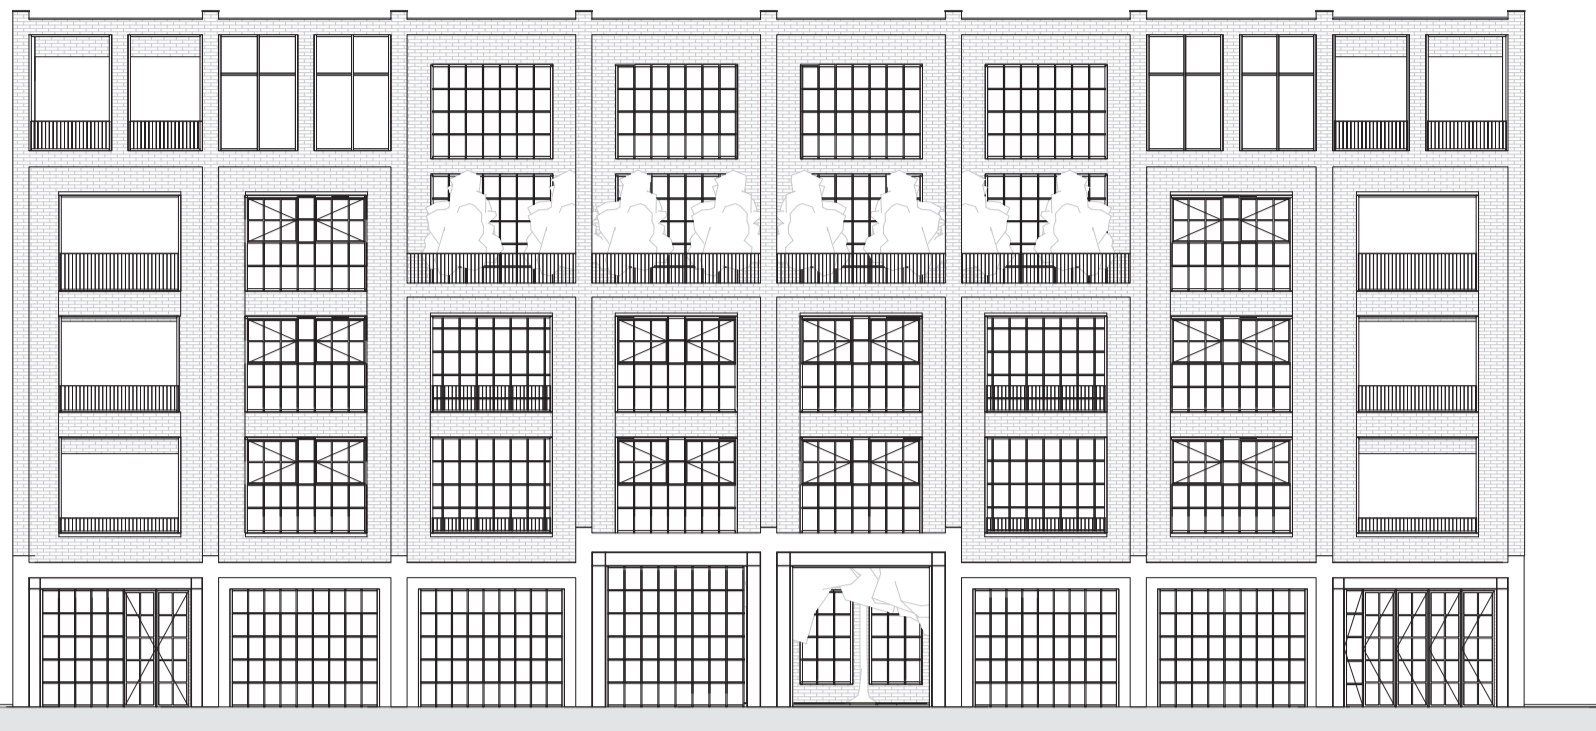


Gevel Noord
1 : 200

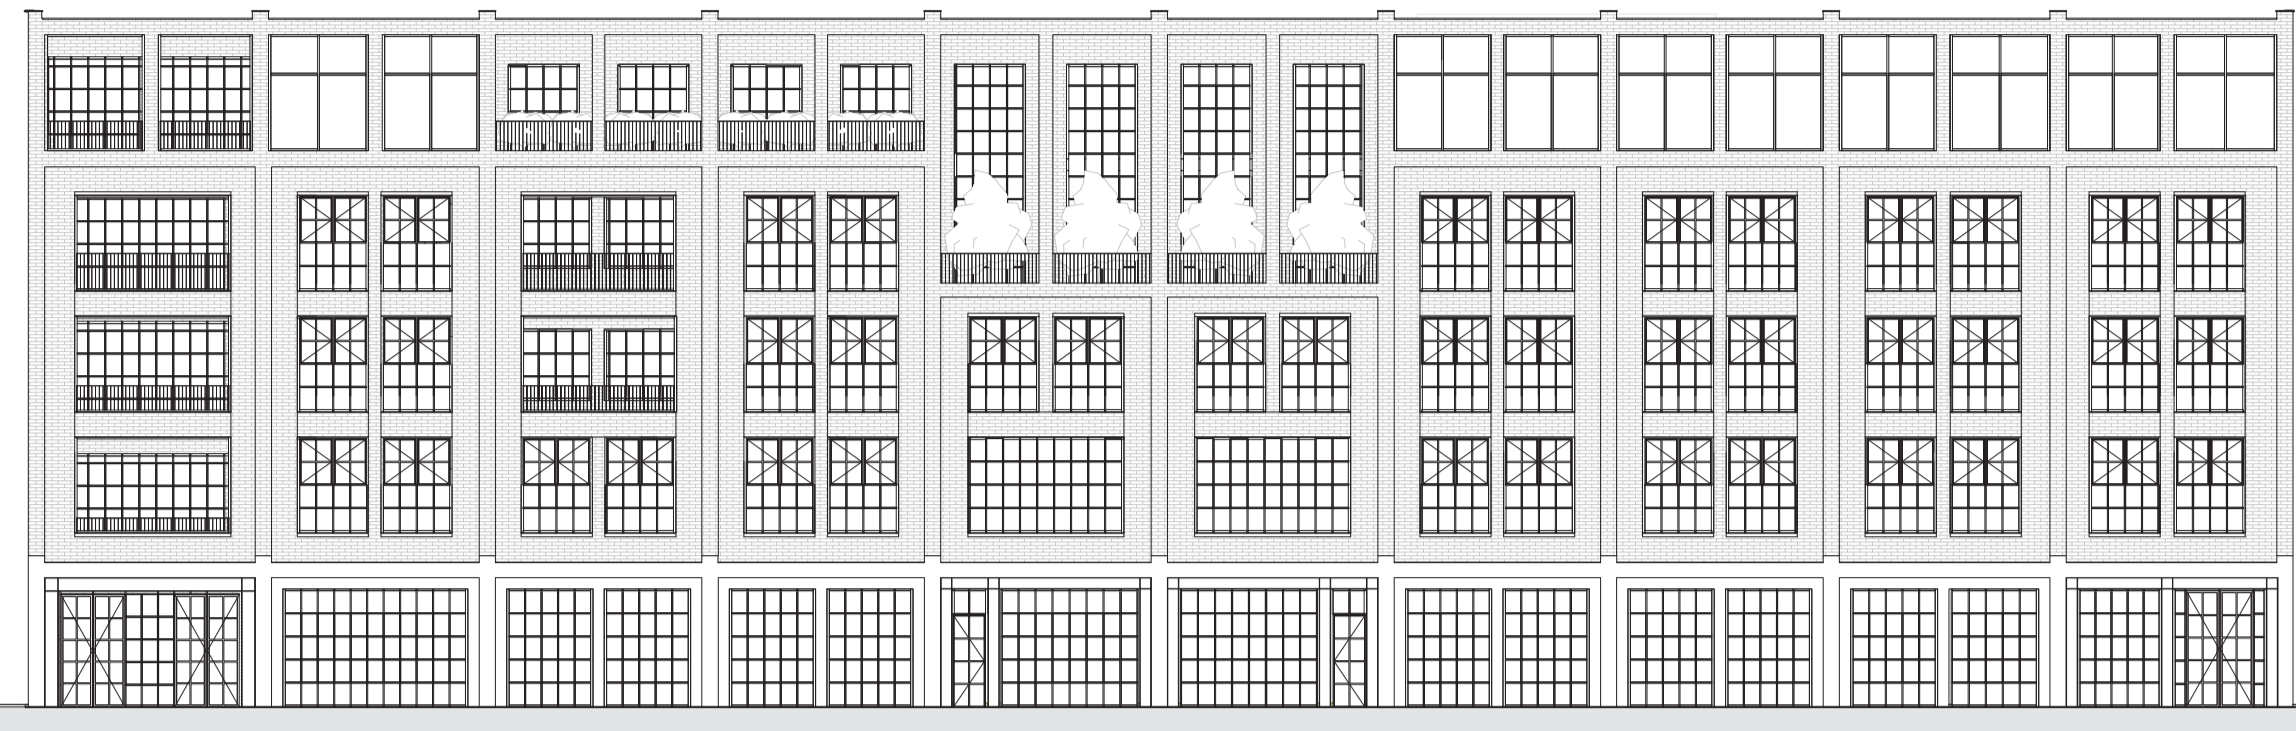

Gevel West
1 : 200

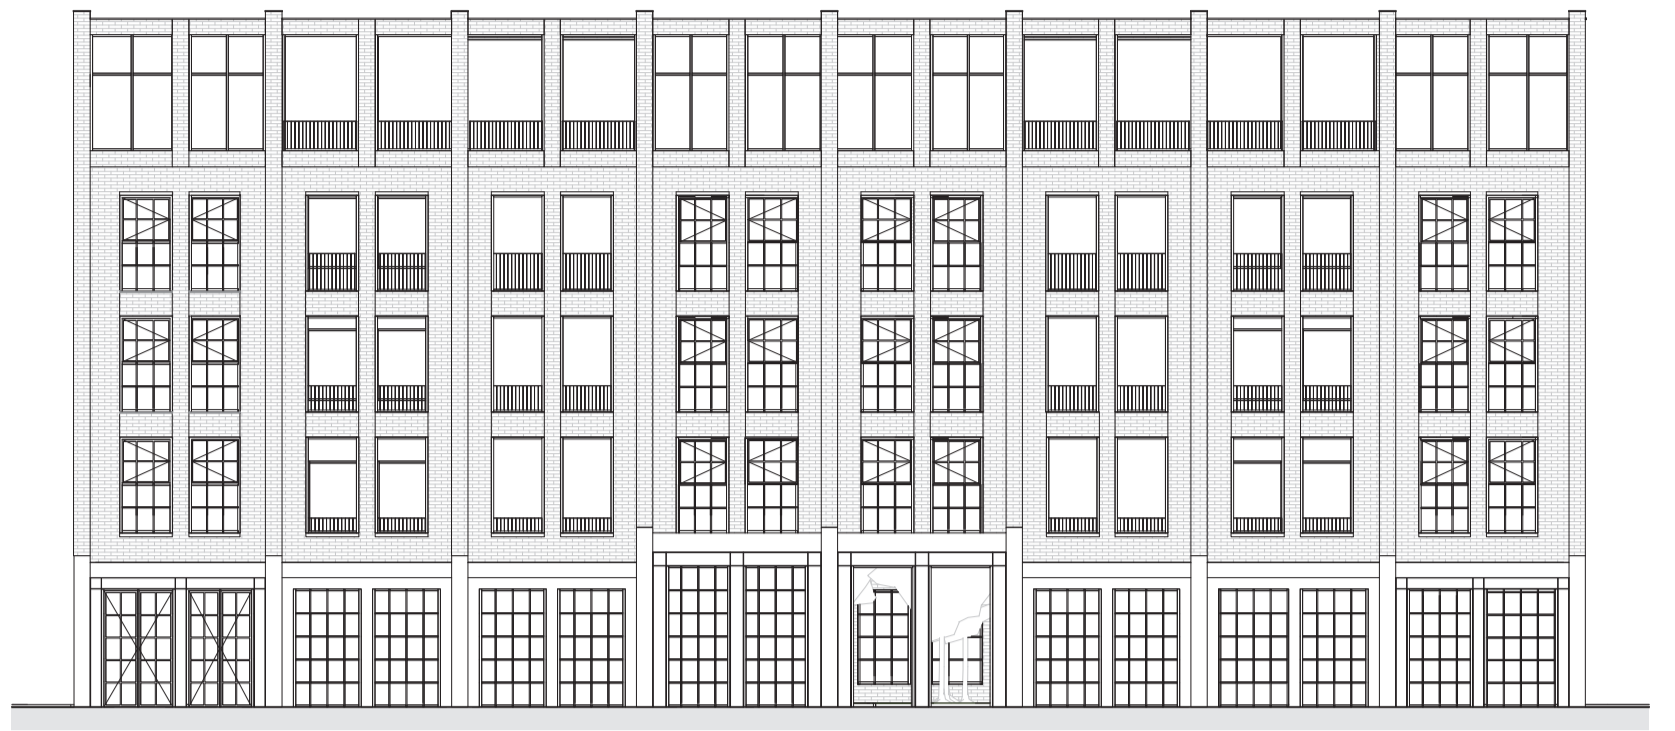


Gevel Zuid
1 : 200

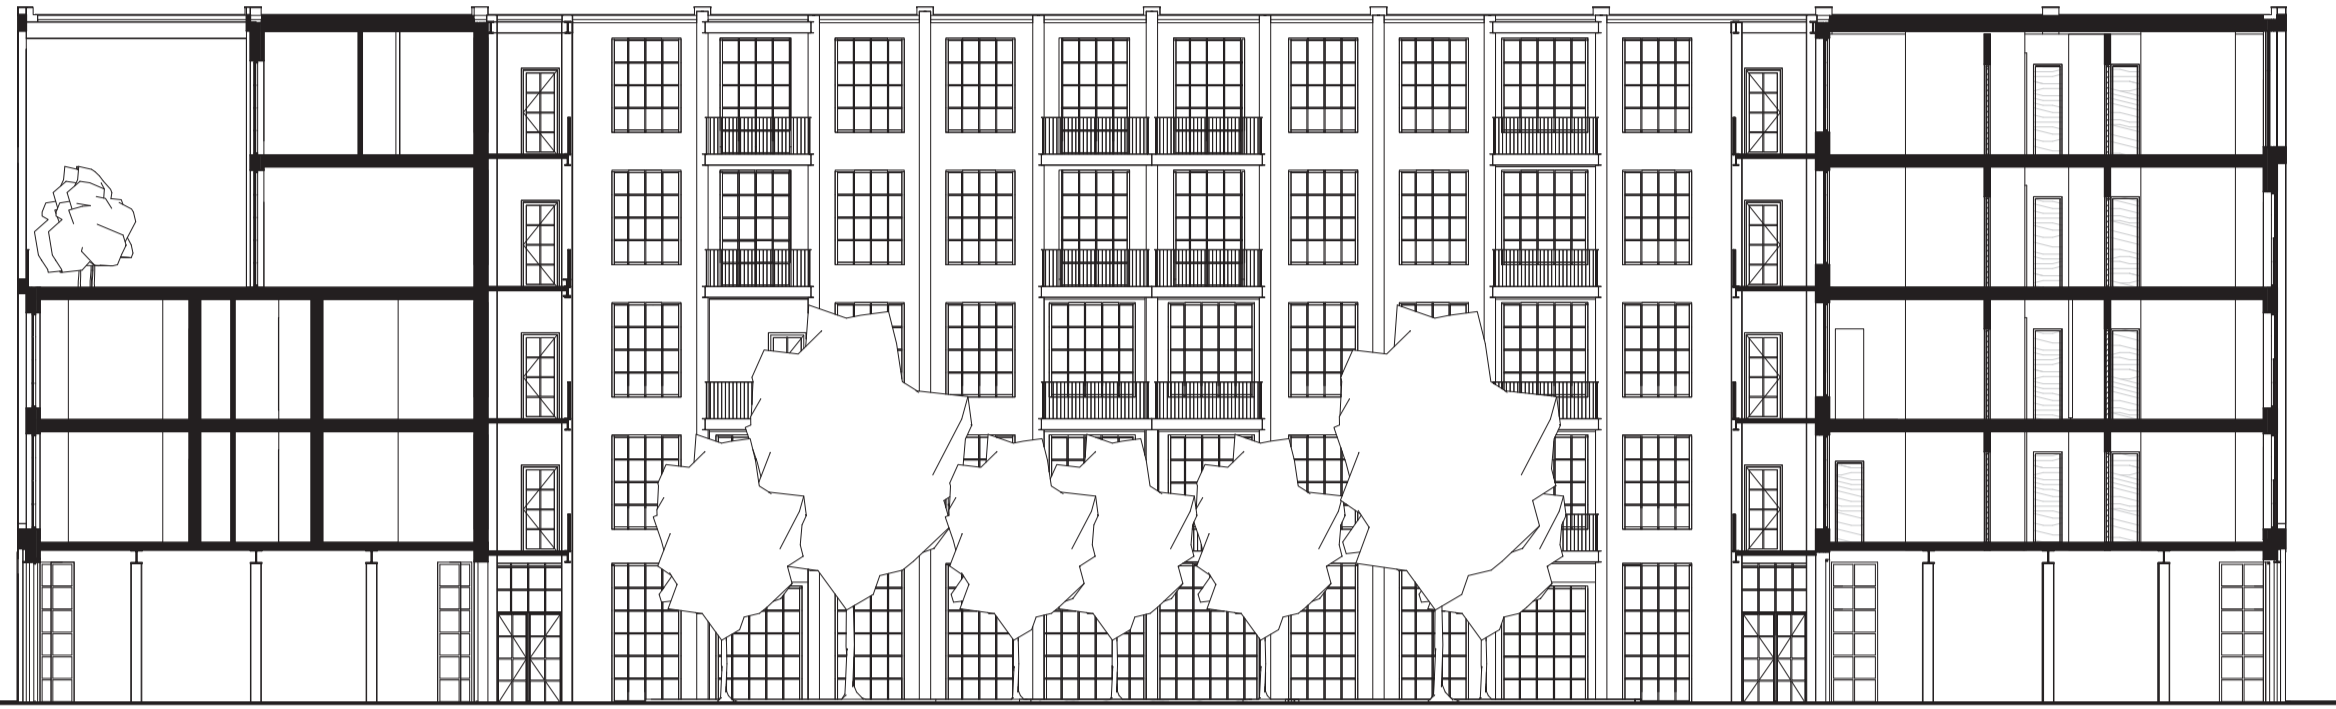


Langsdoorsnede
1 : 200




Dwarsdoorsnede
1 : 200

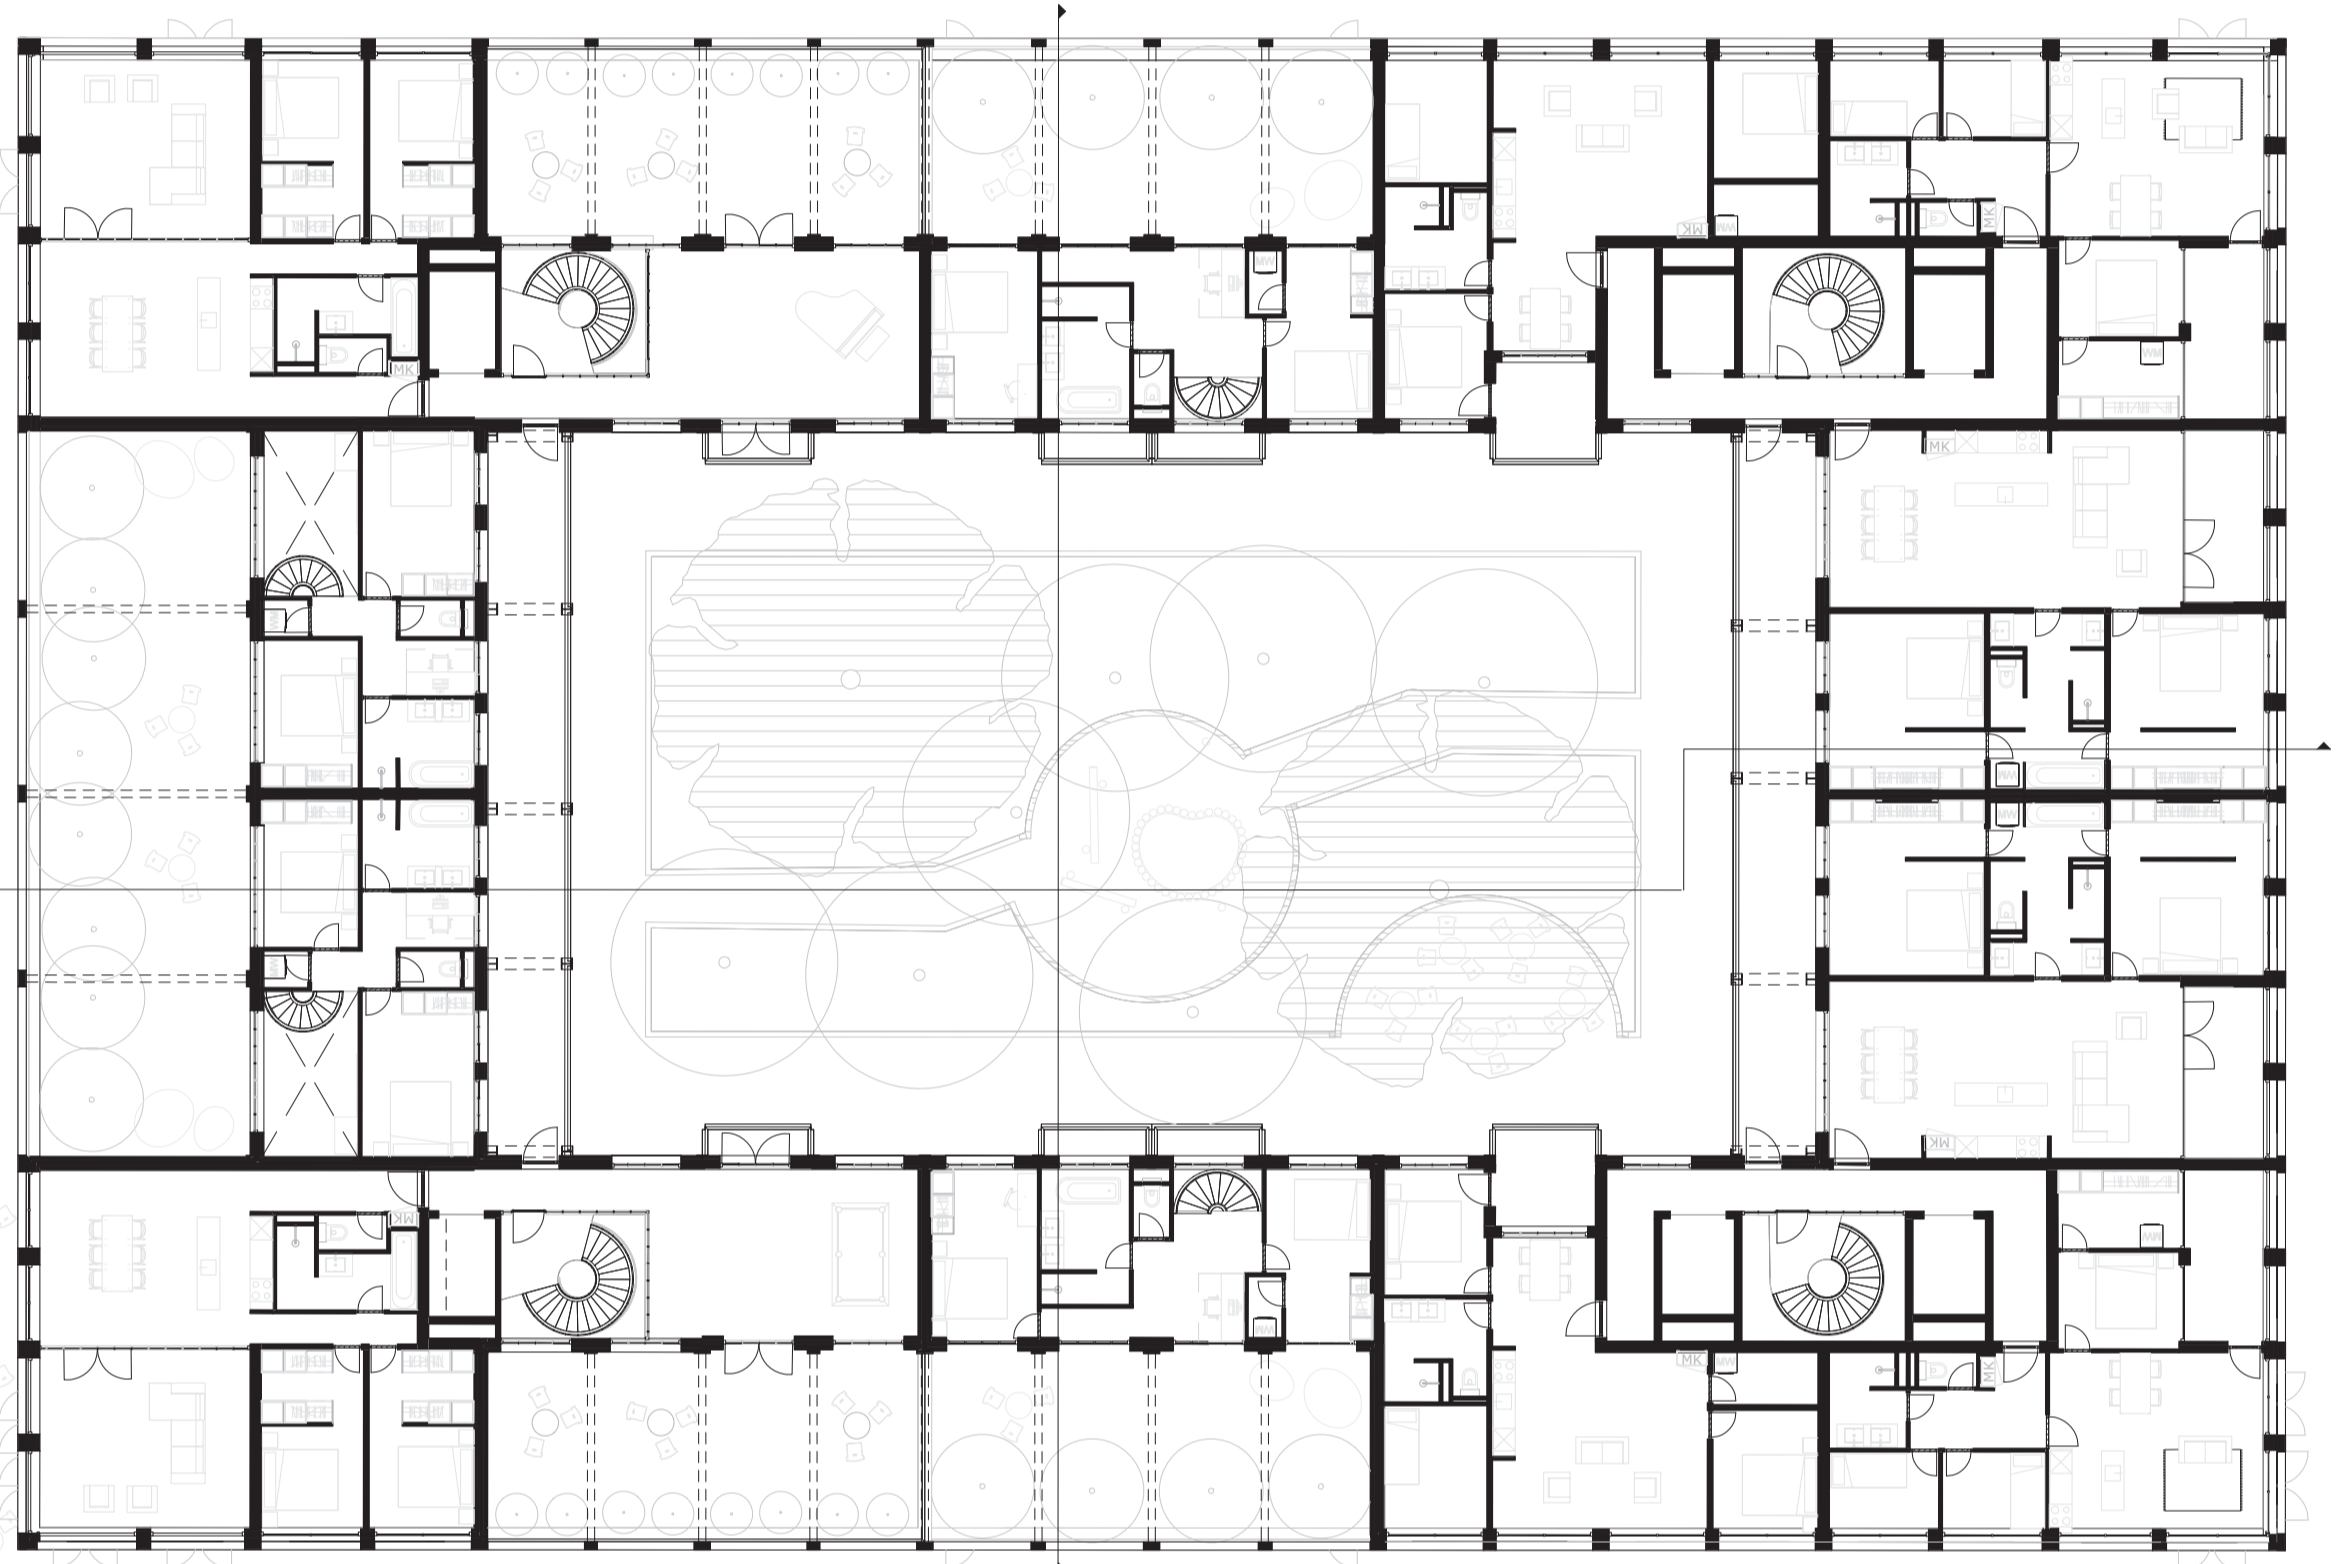


Plattegrond 04
1 : 200

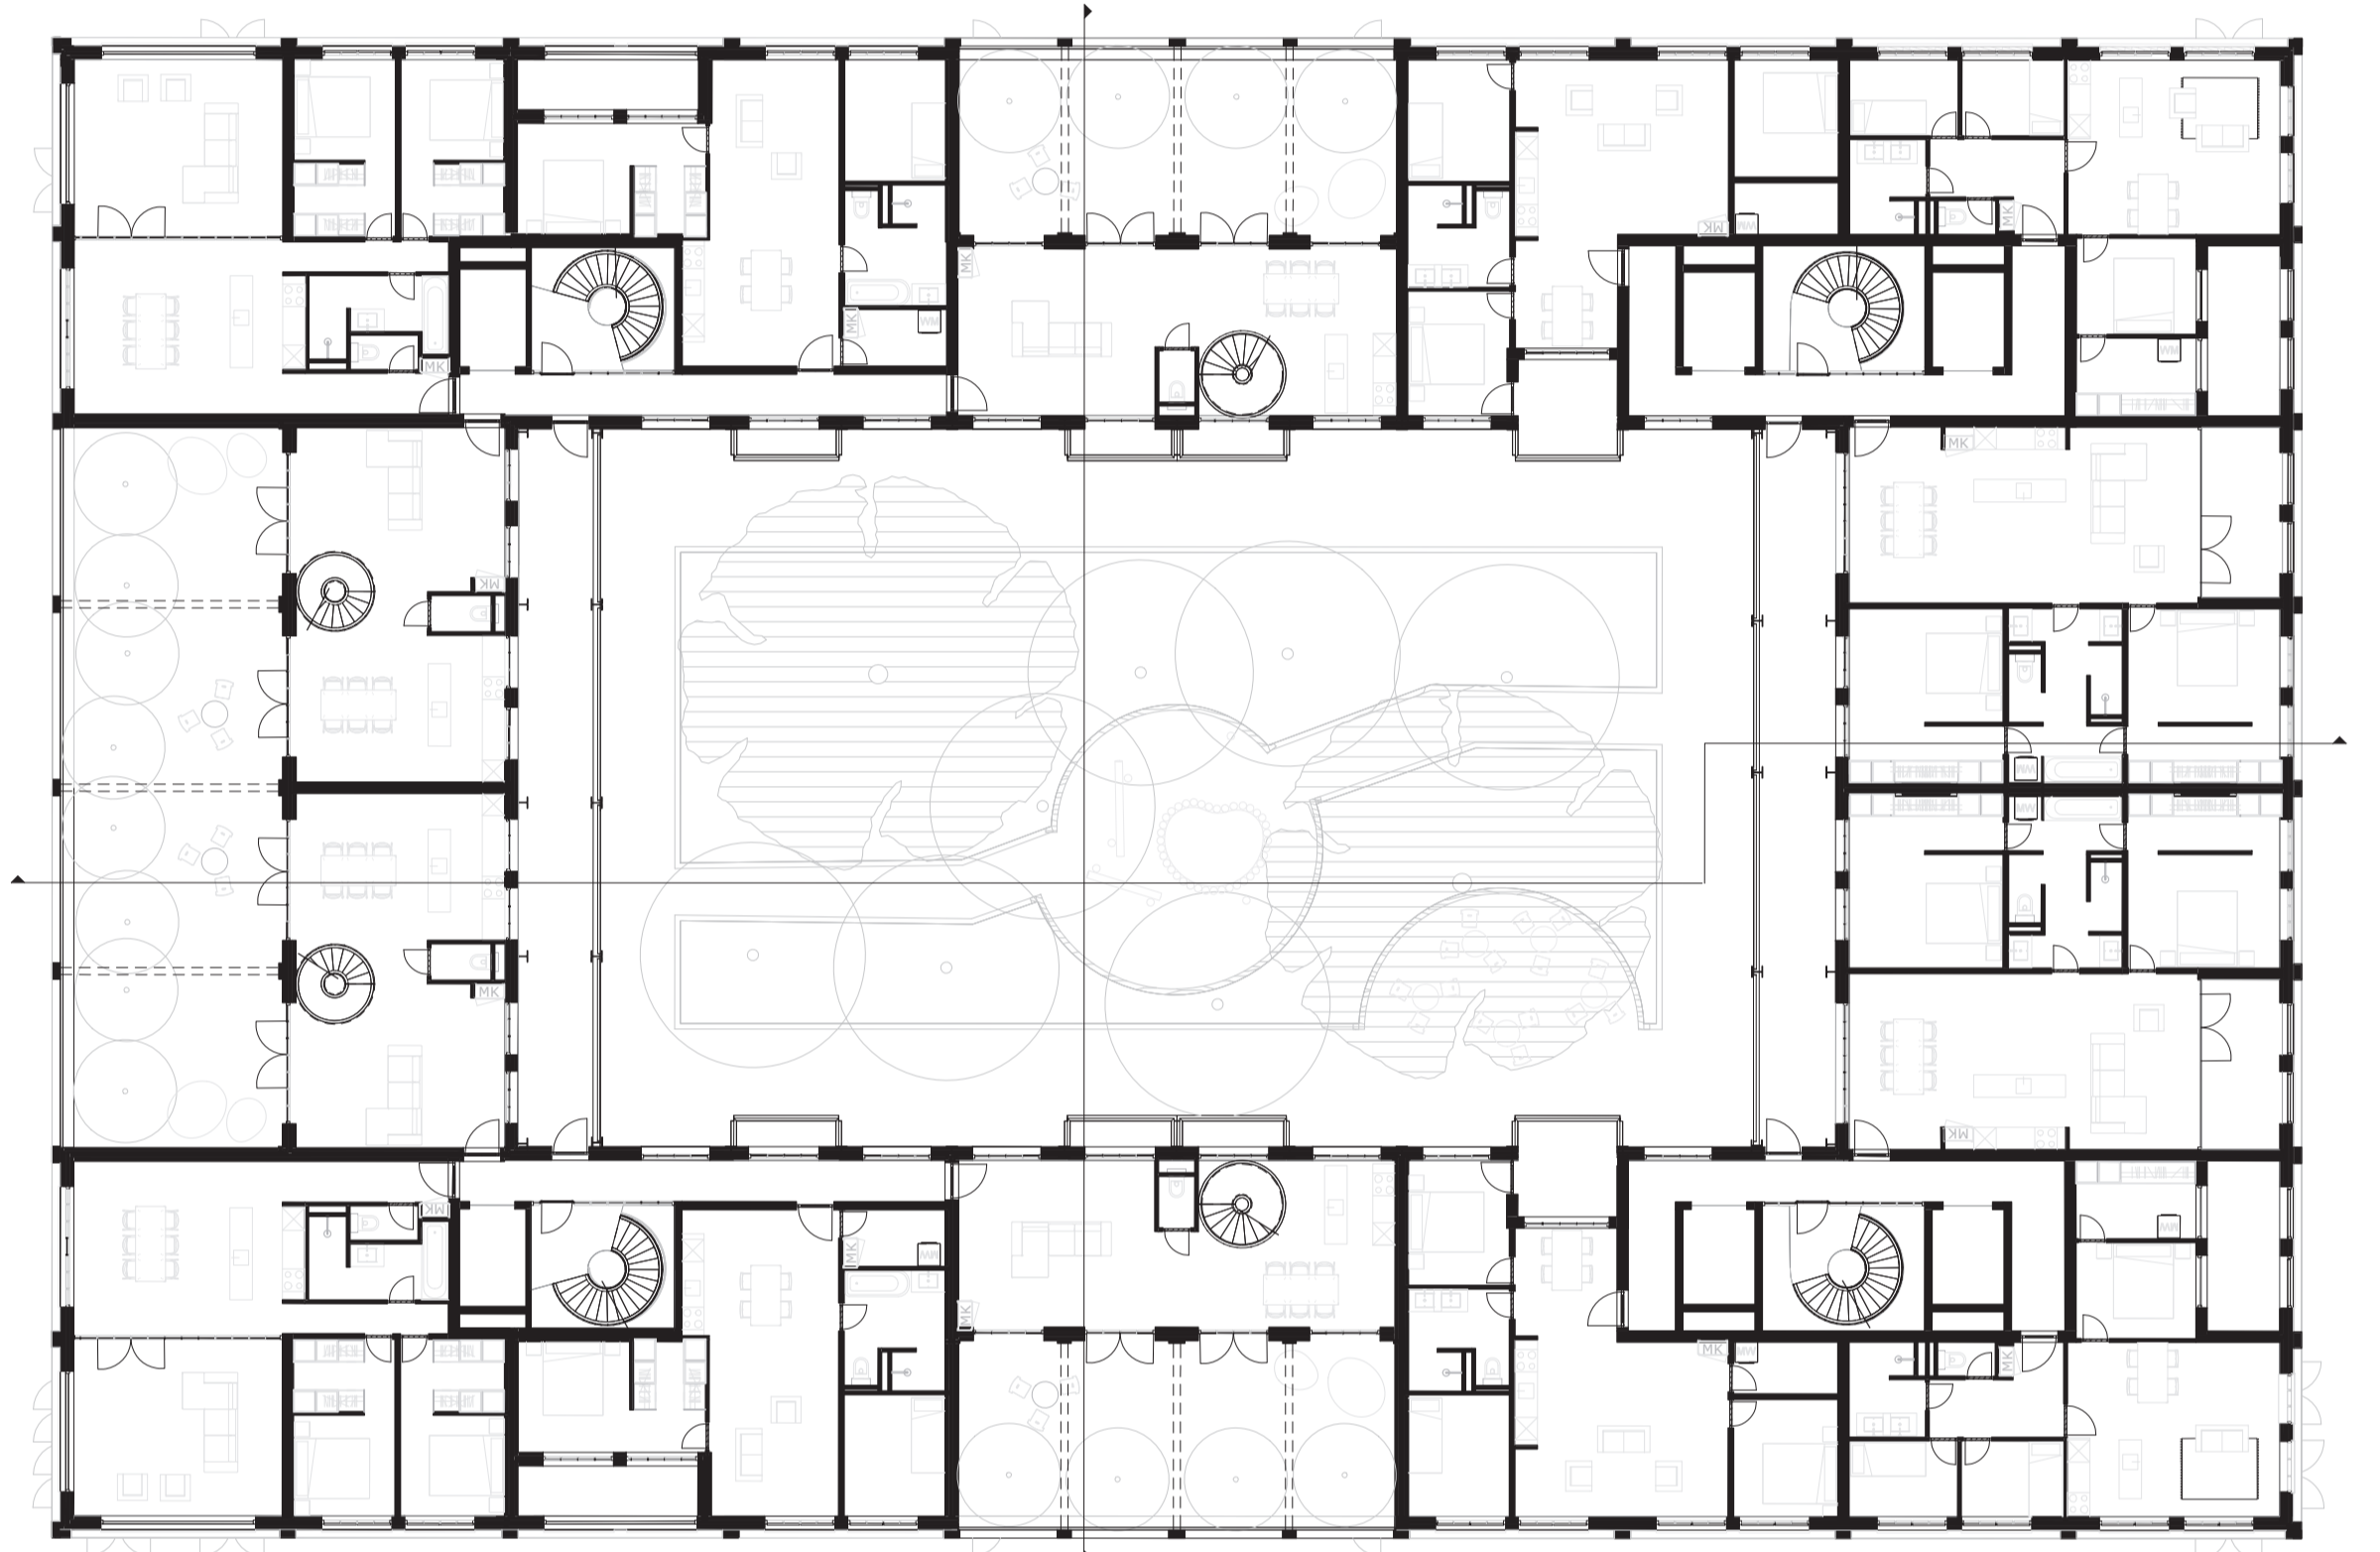


Plattegrond 03
1 : 200

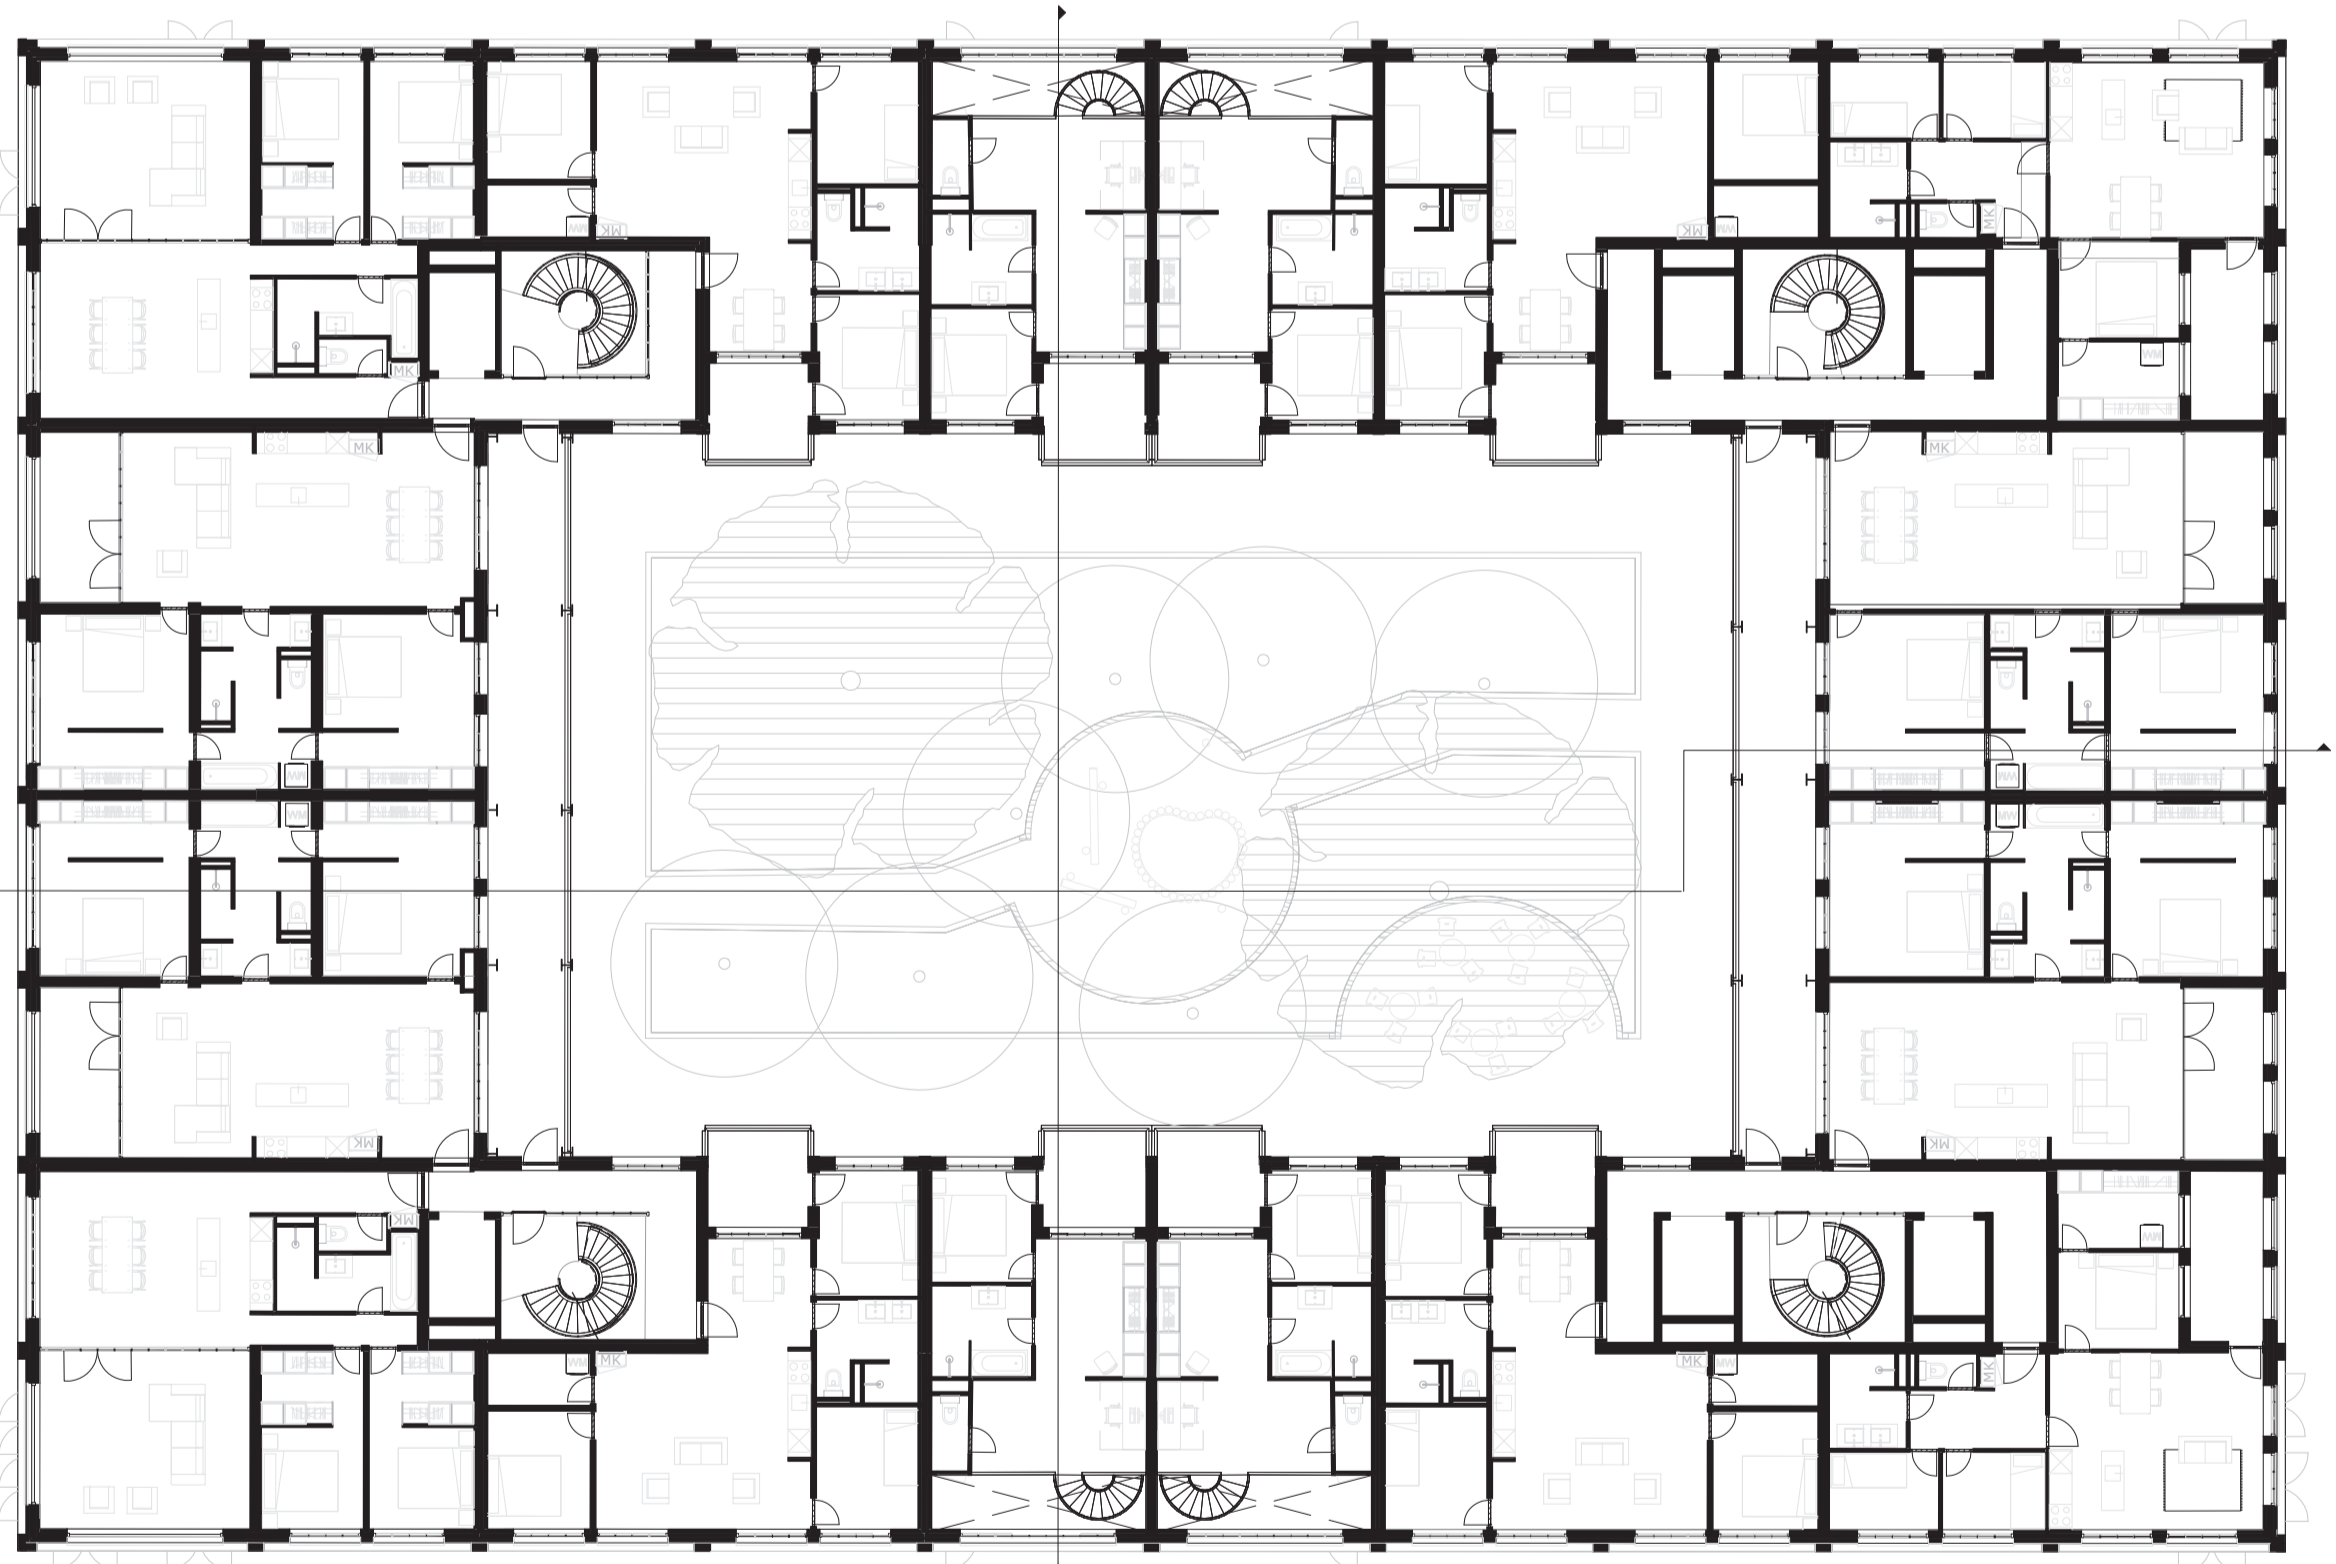

Plattegrond 01
1 : 200

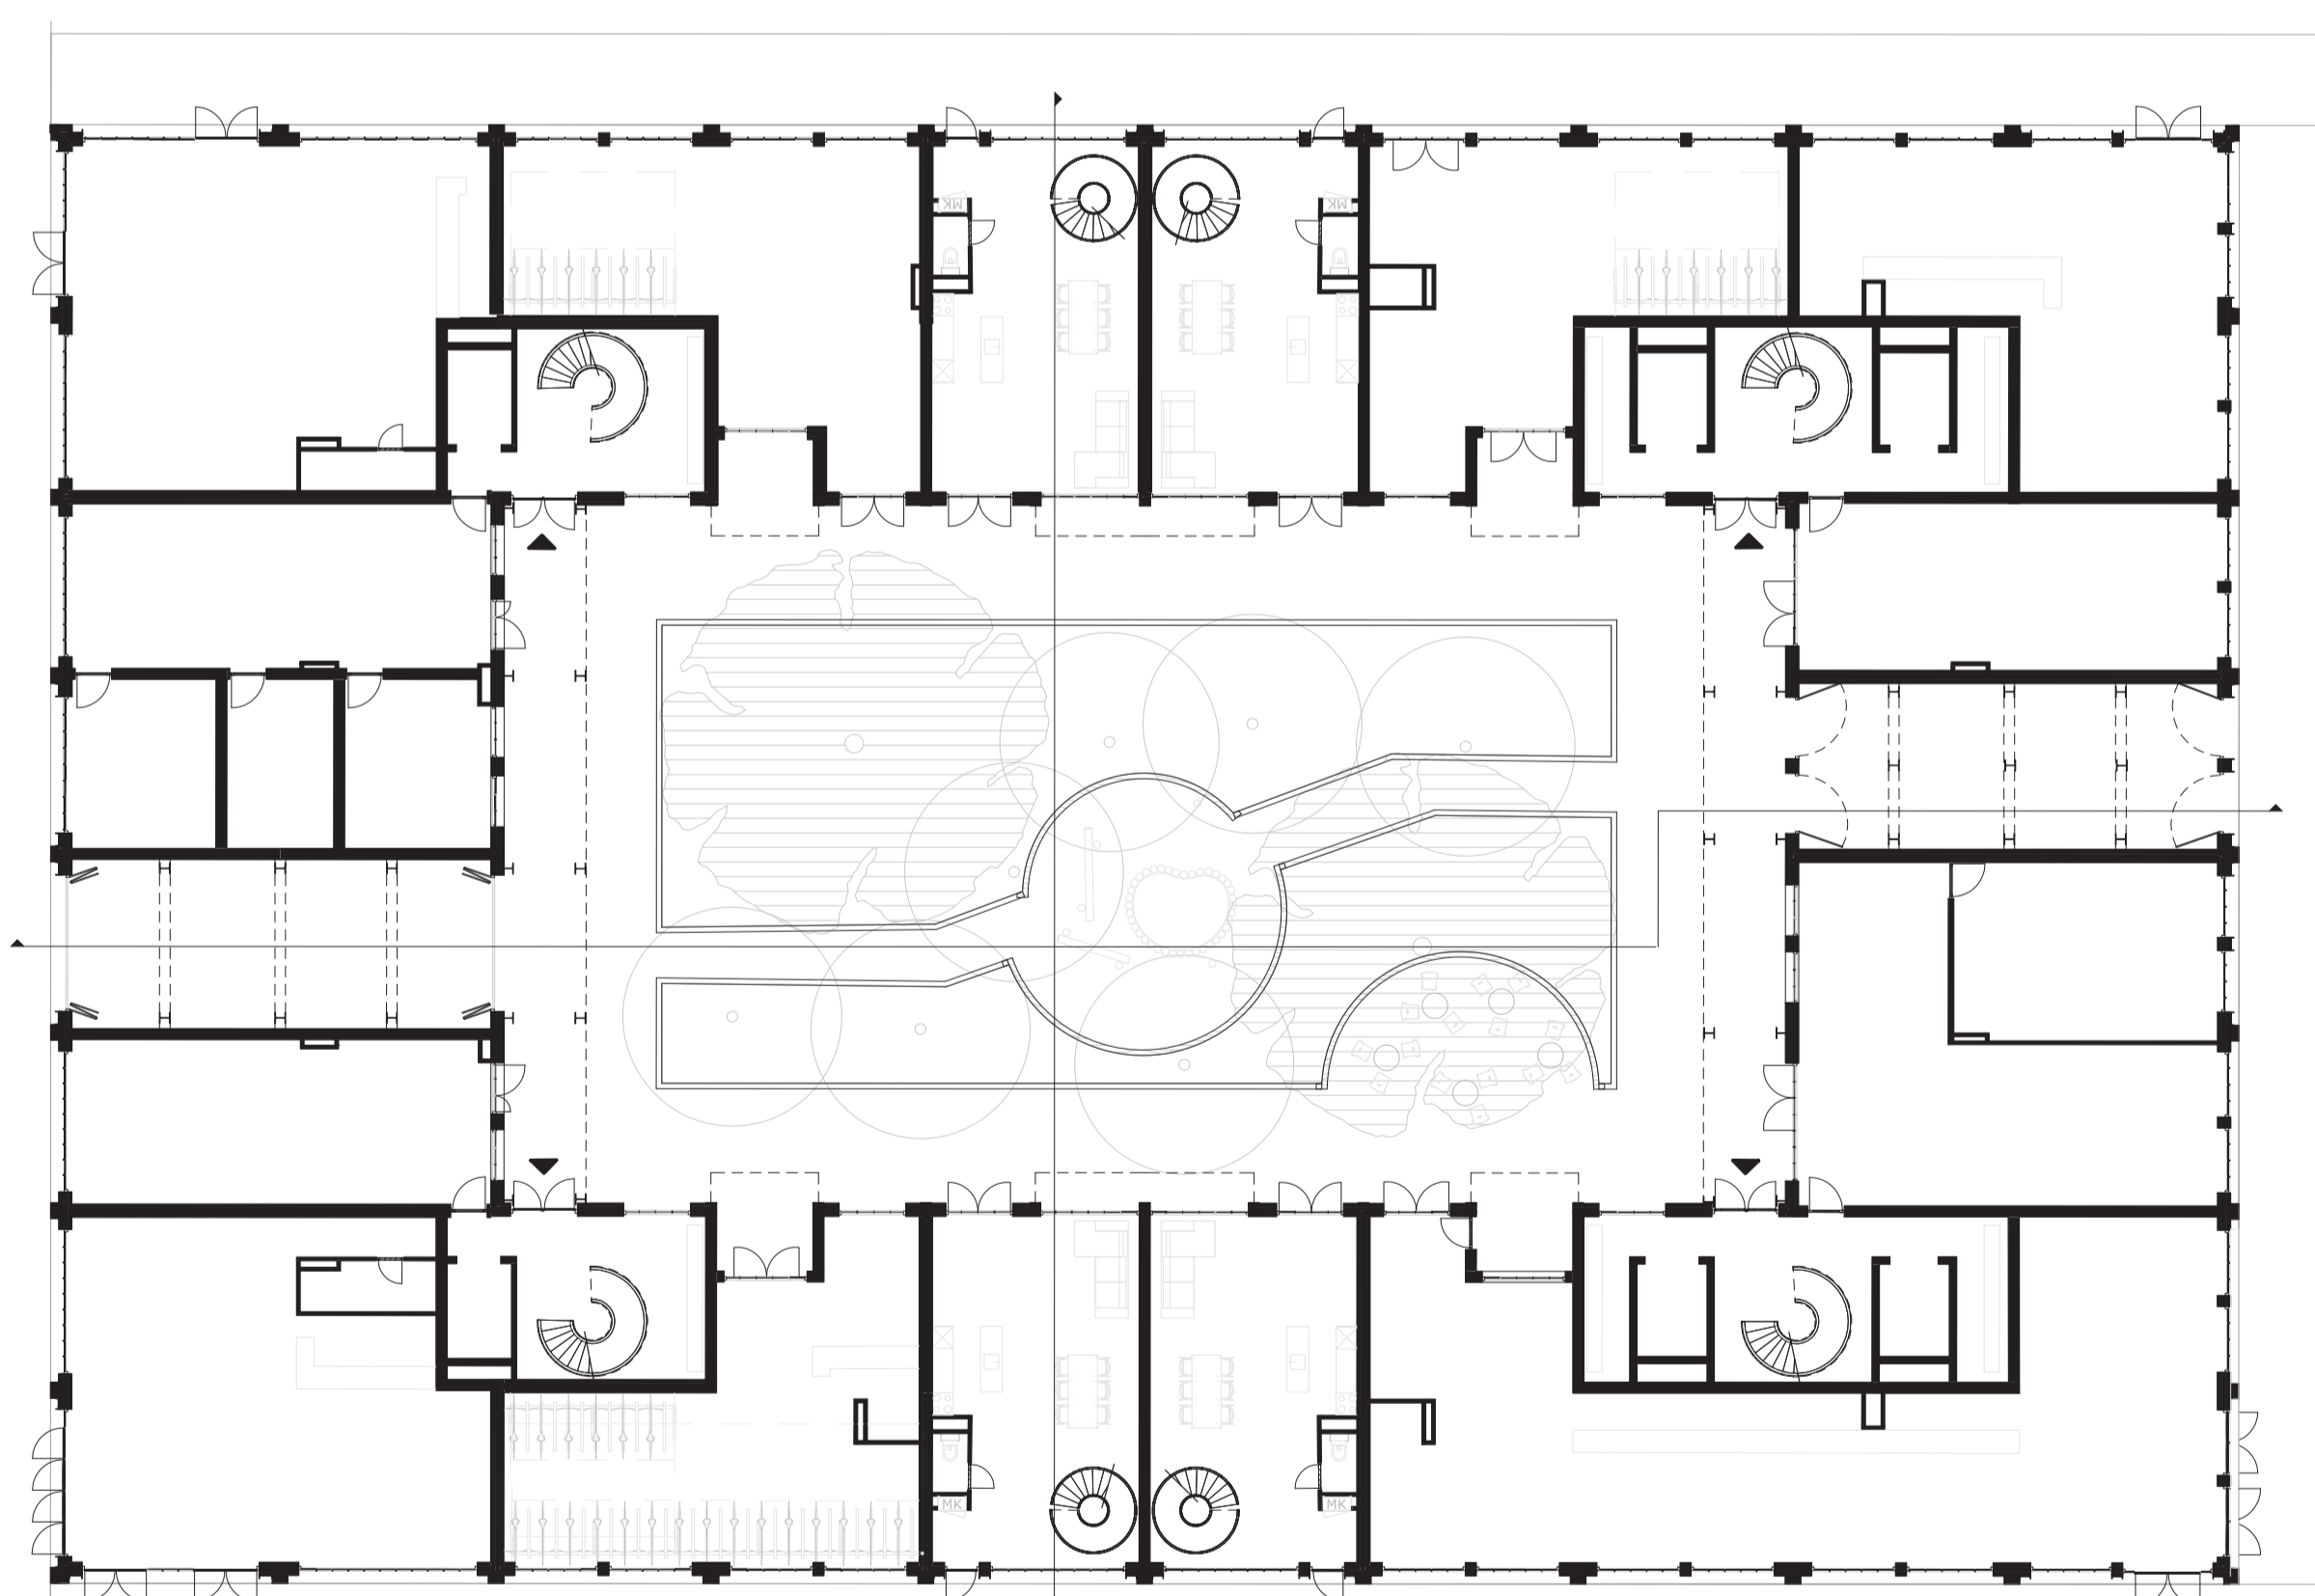

Plattegrond 00
1 : 200

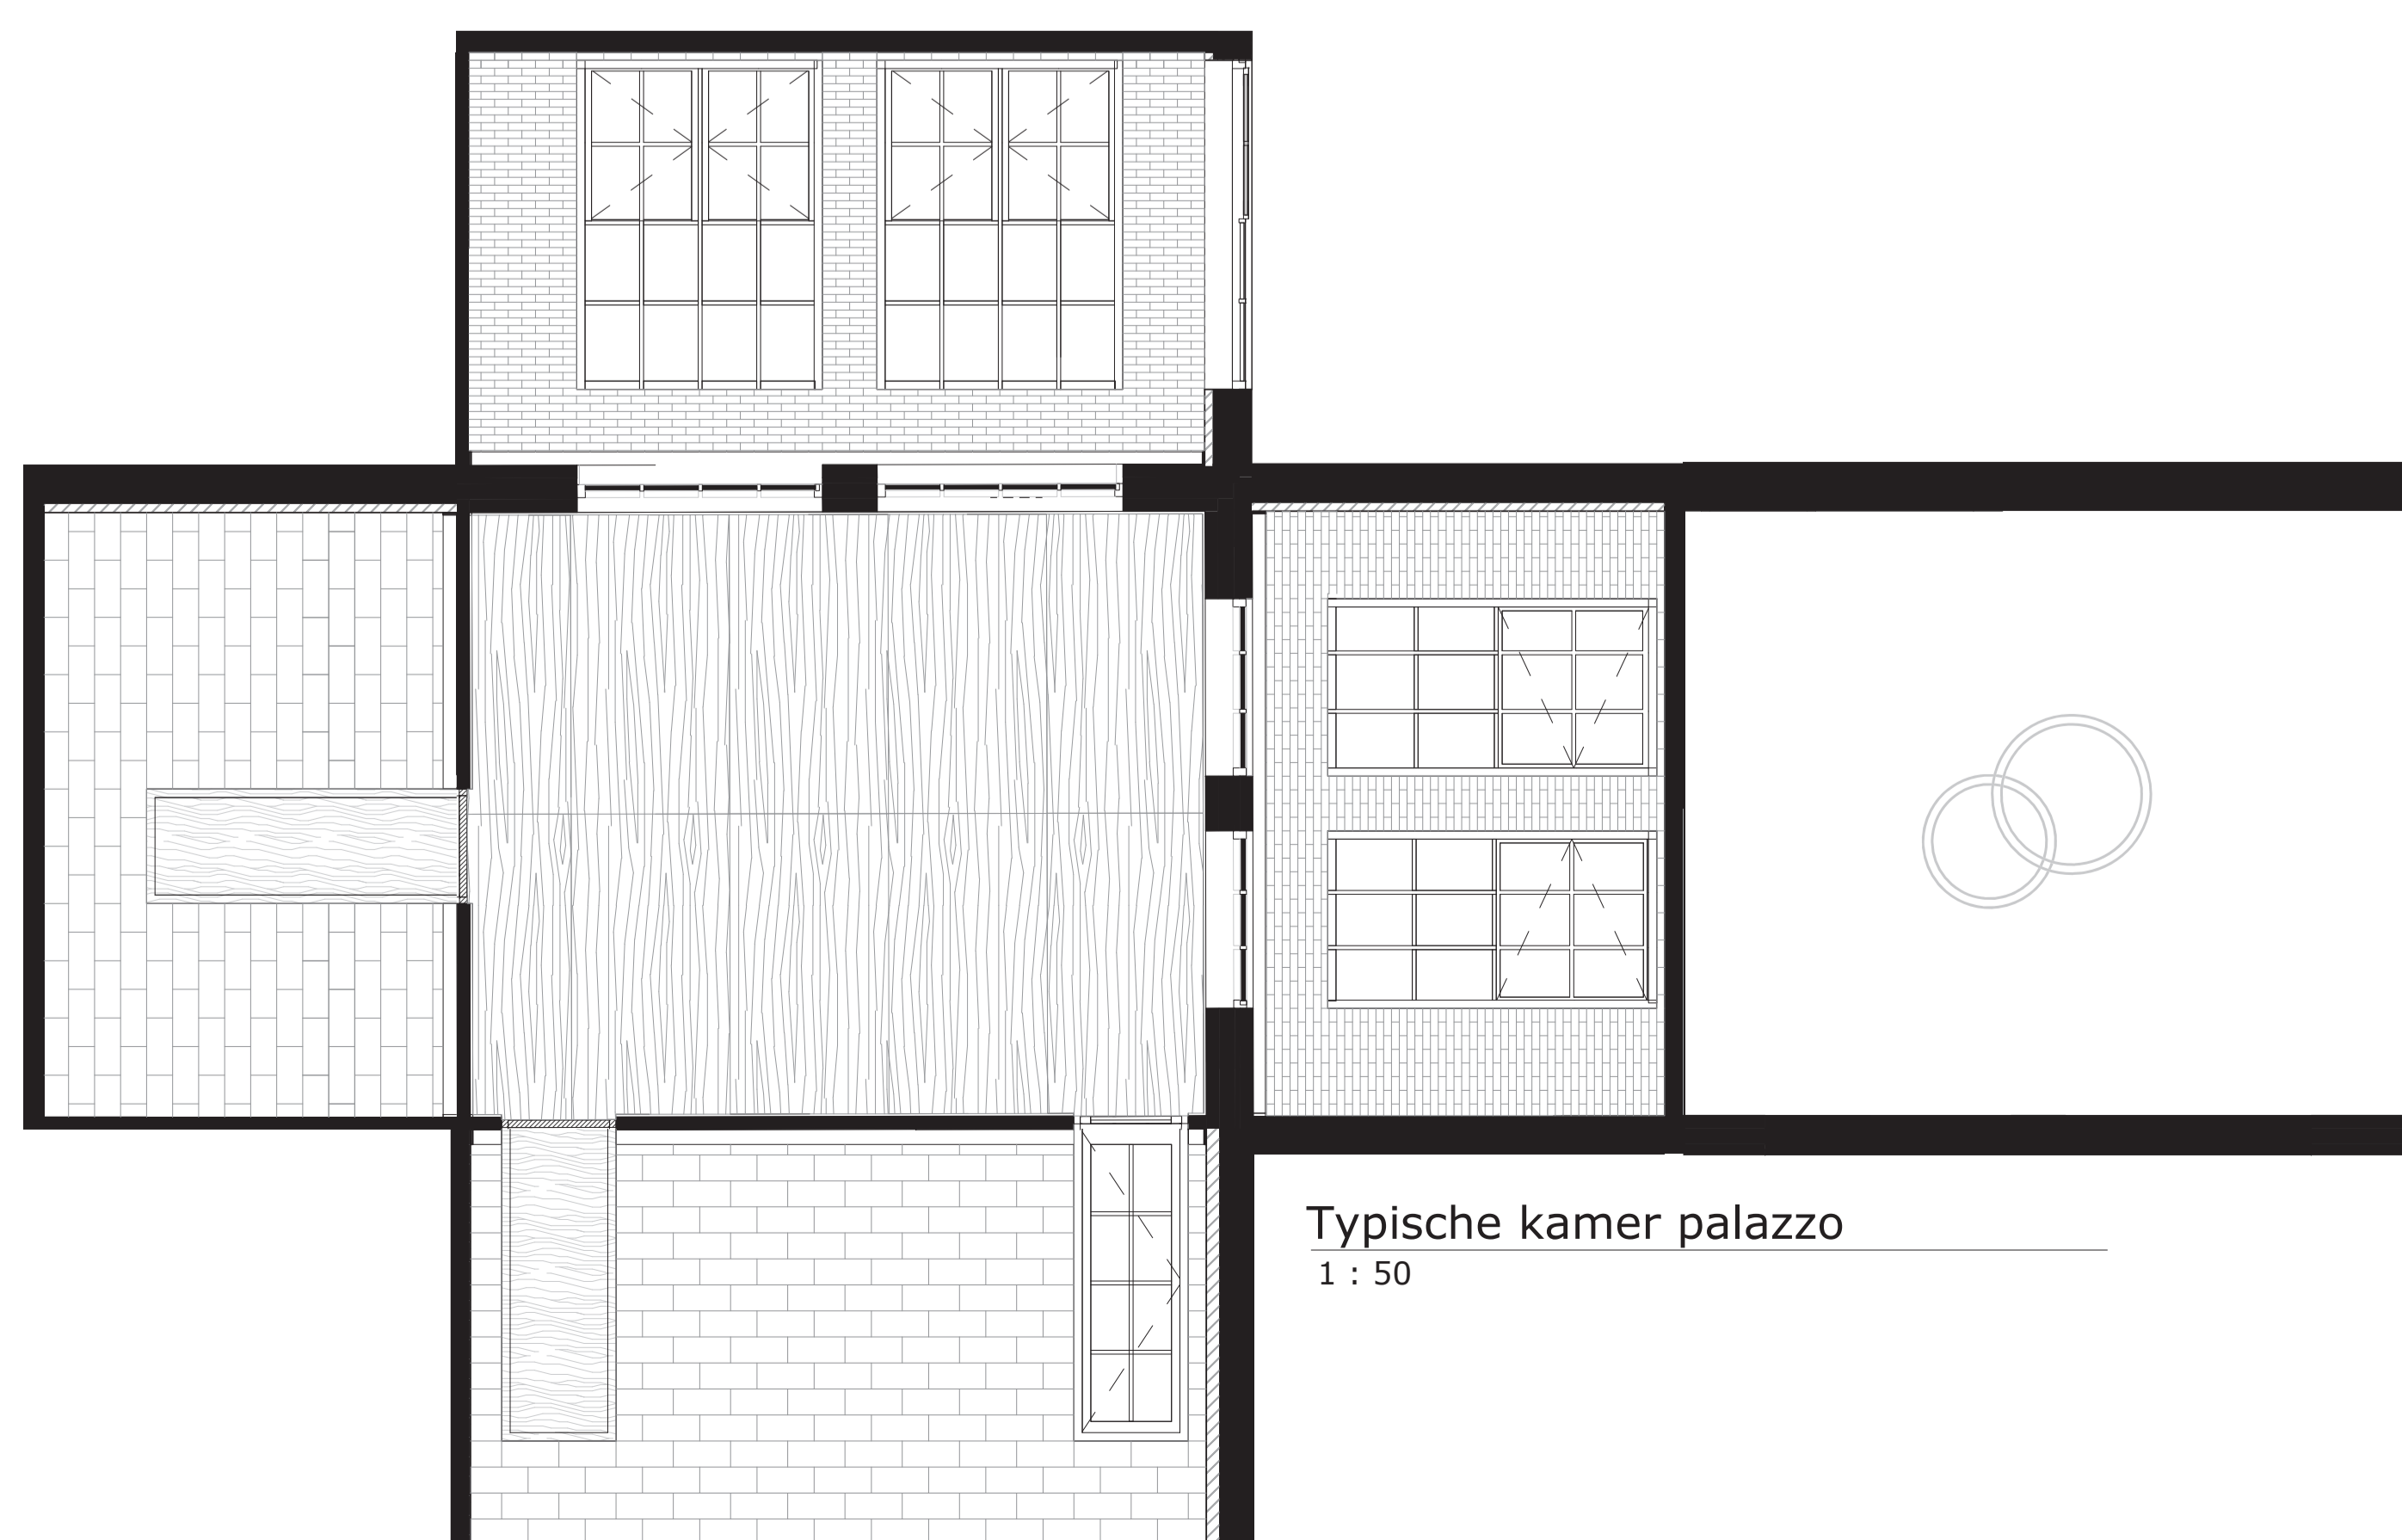

Typische kamer palazzo
1 : 50

