

# The Green Student Hub

Jelle Boeren  
1050503

# Studio grounded matter


Sarah van der Giesen  
Estelle Barriol




materials




plan situation - scale 1:500

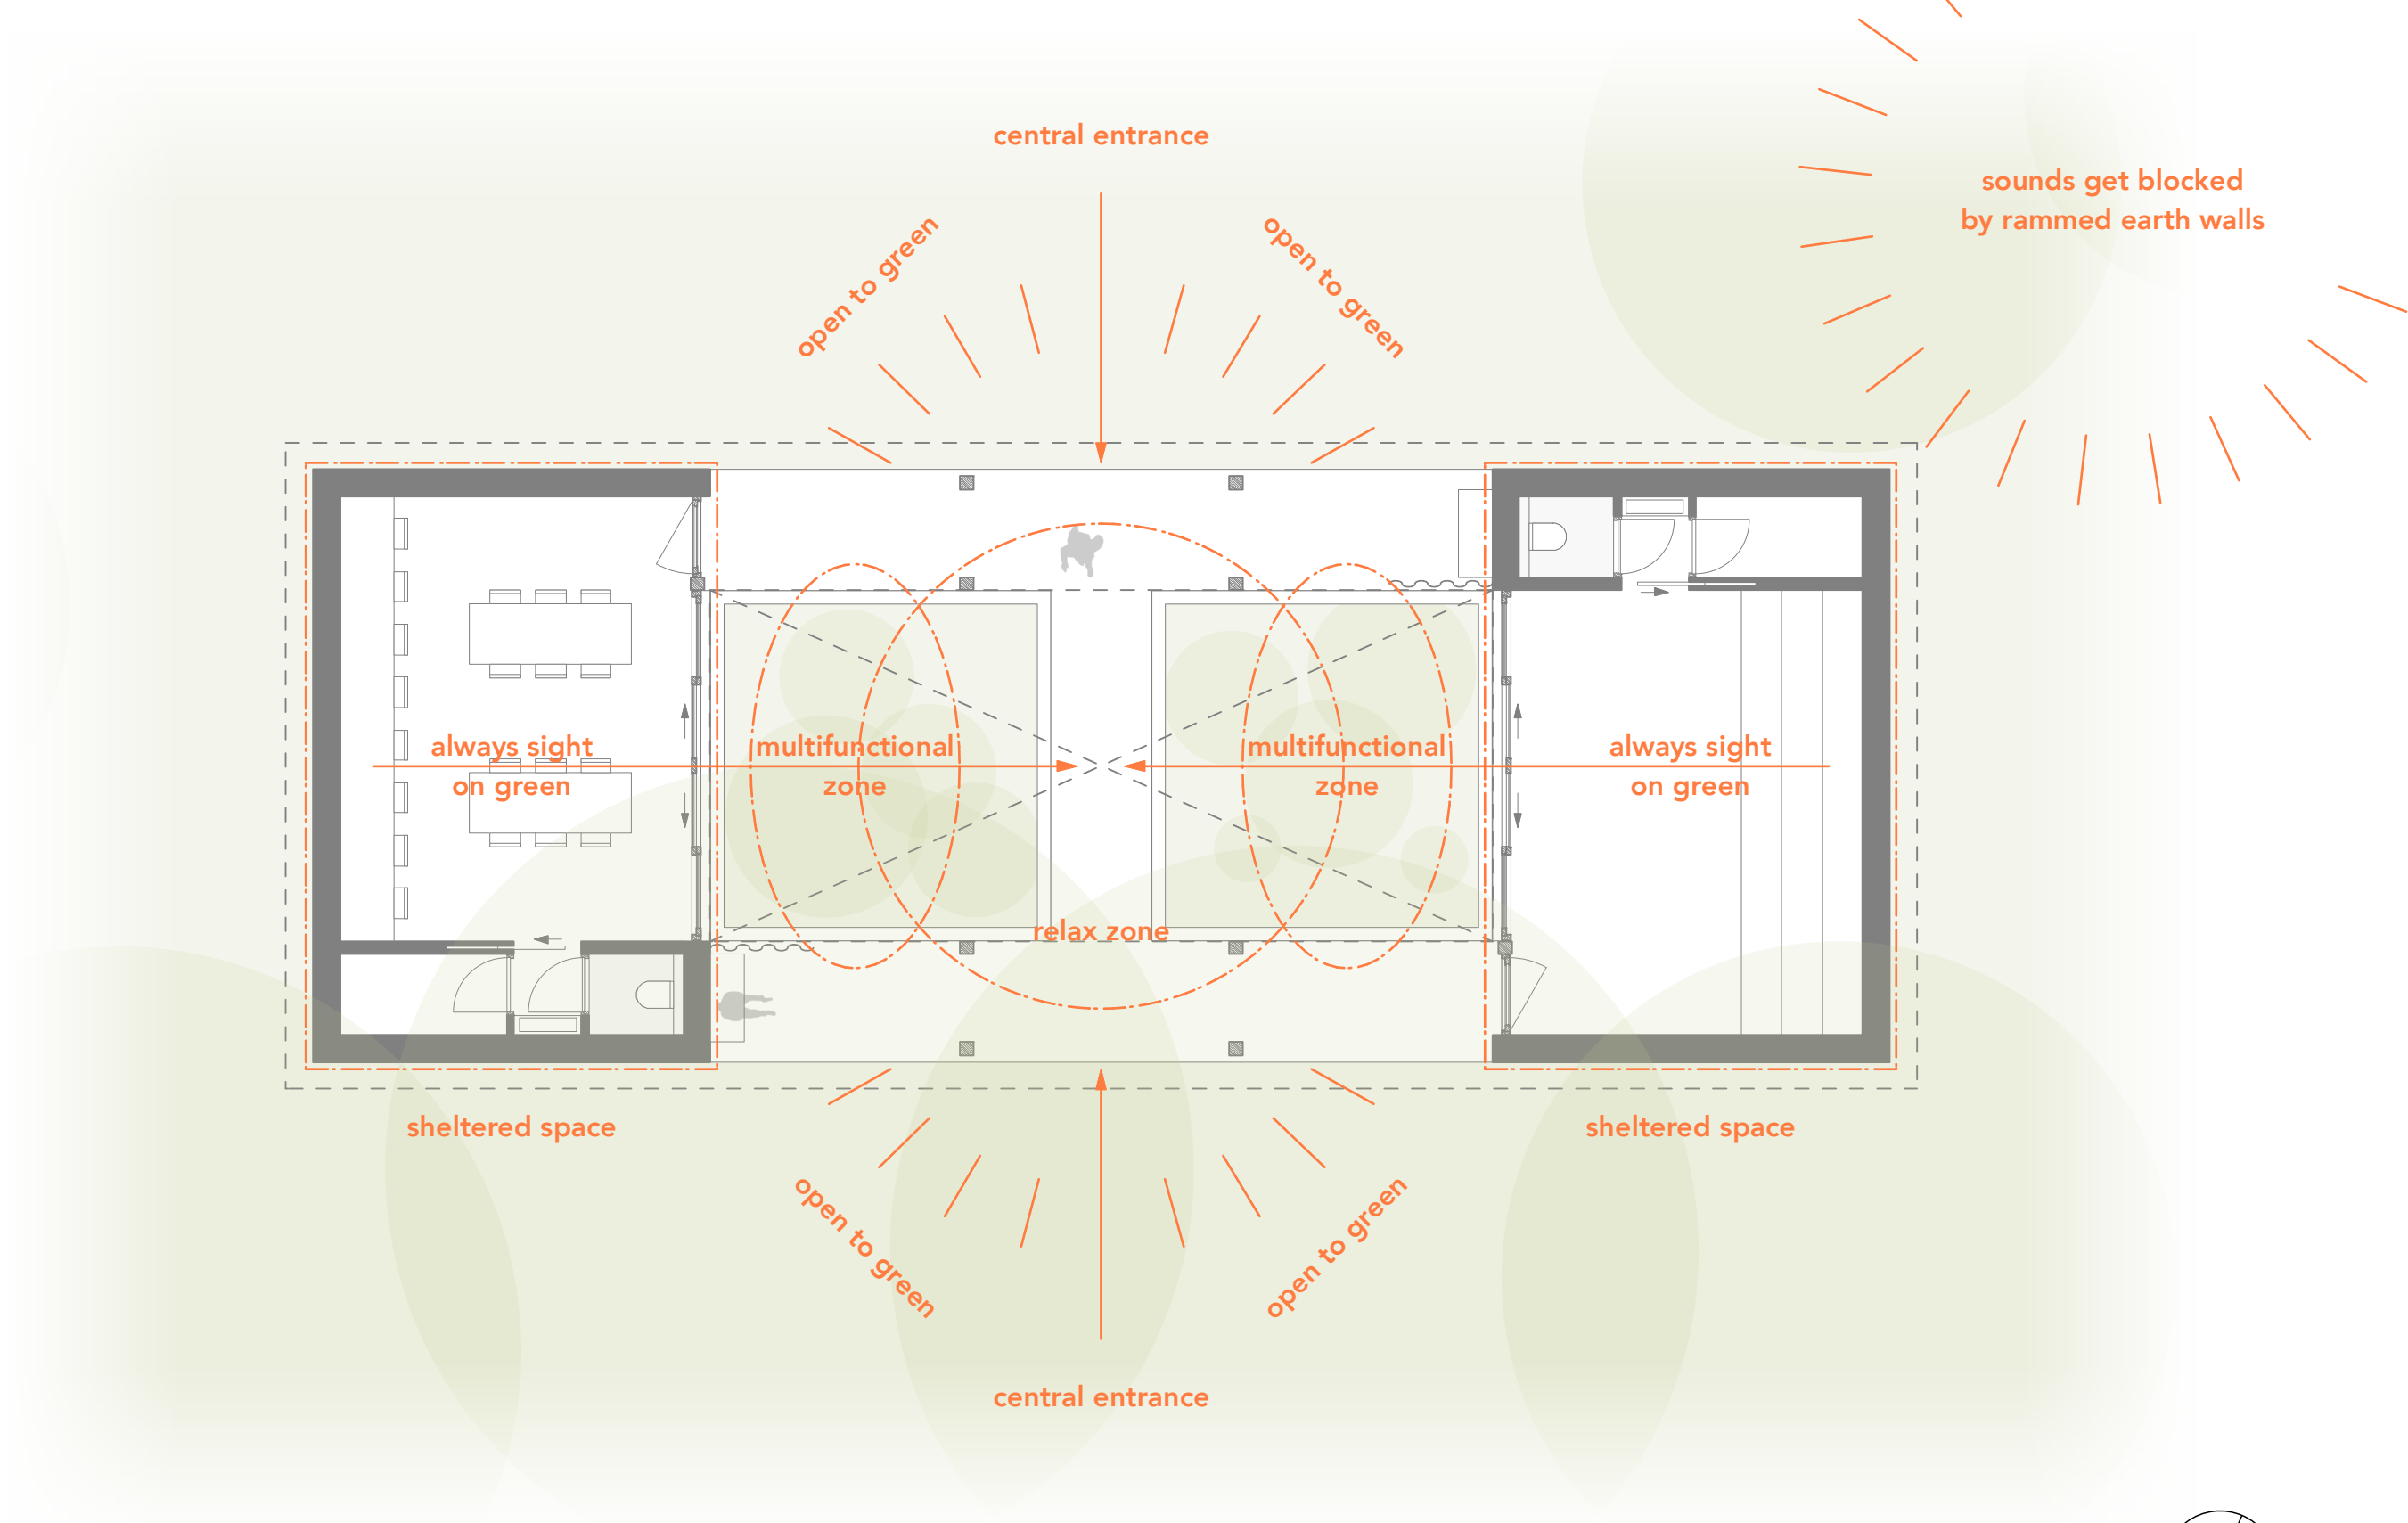


concept - scale 1:100

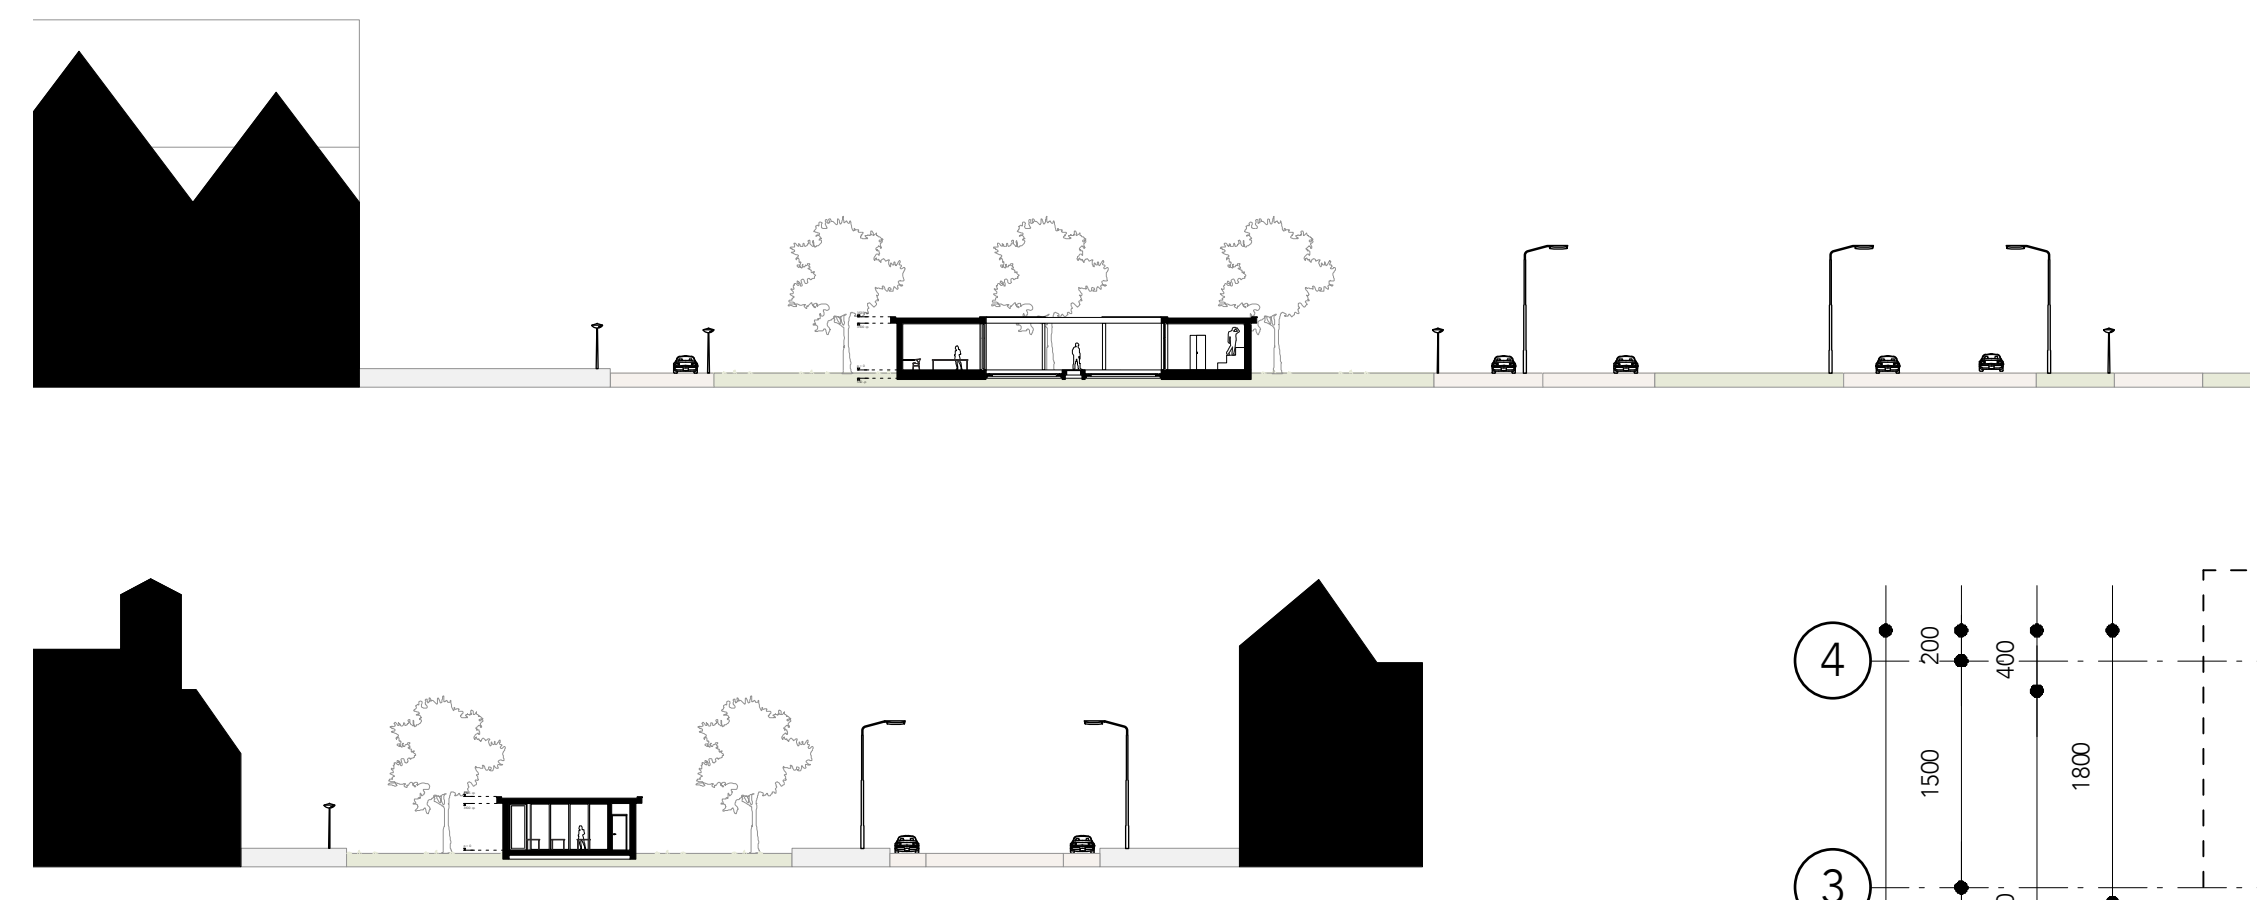


sections landscape - scale 1:200

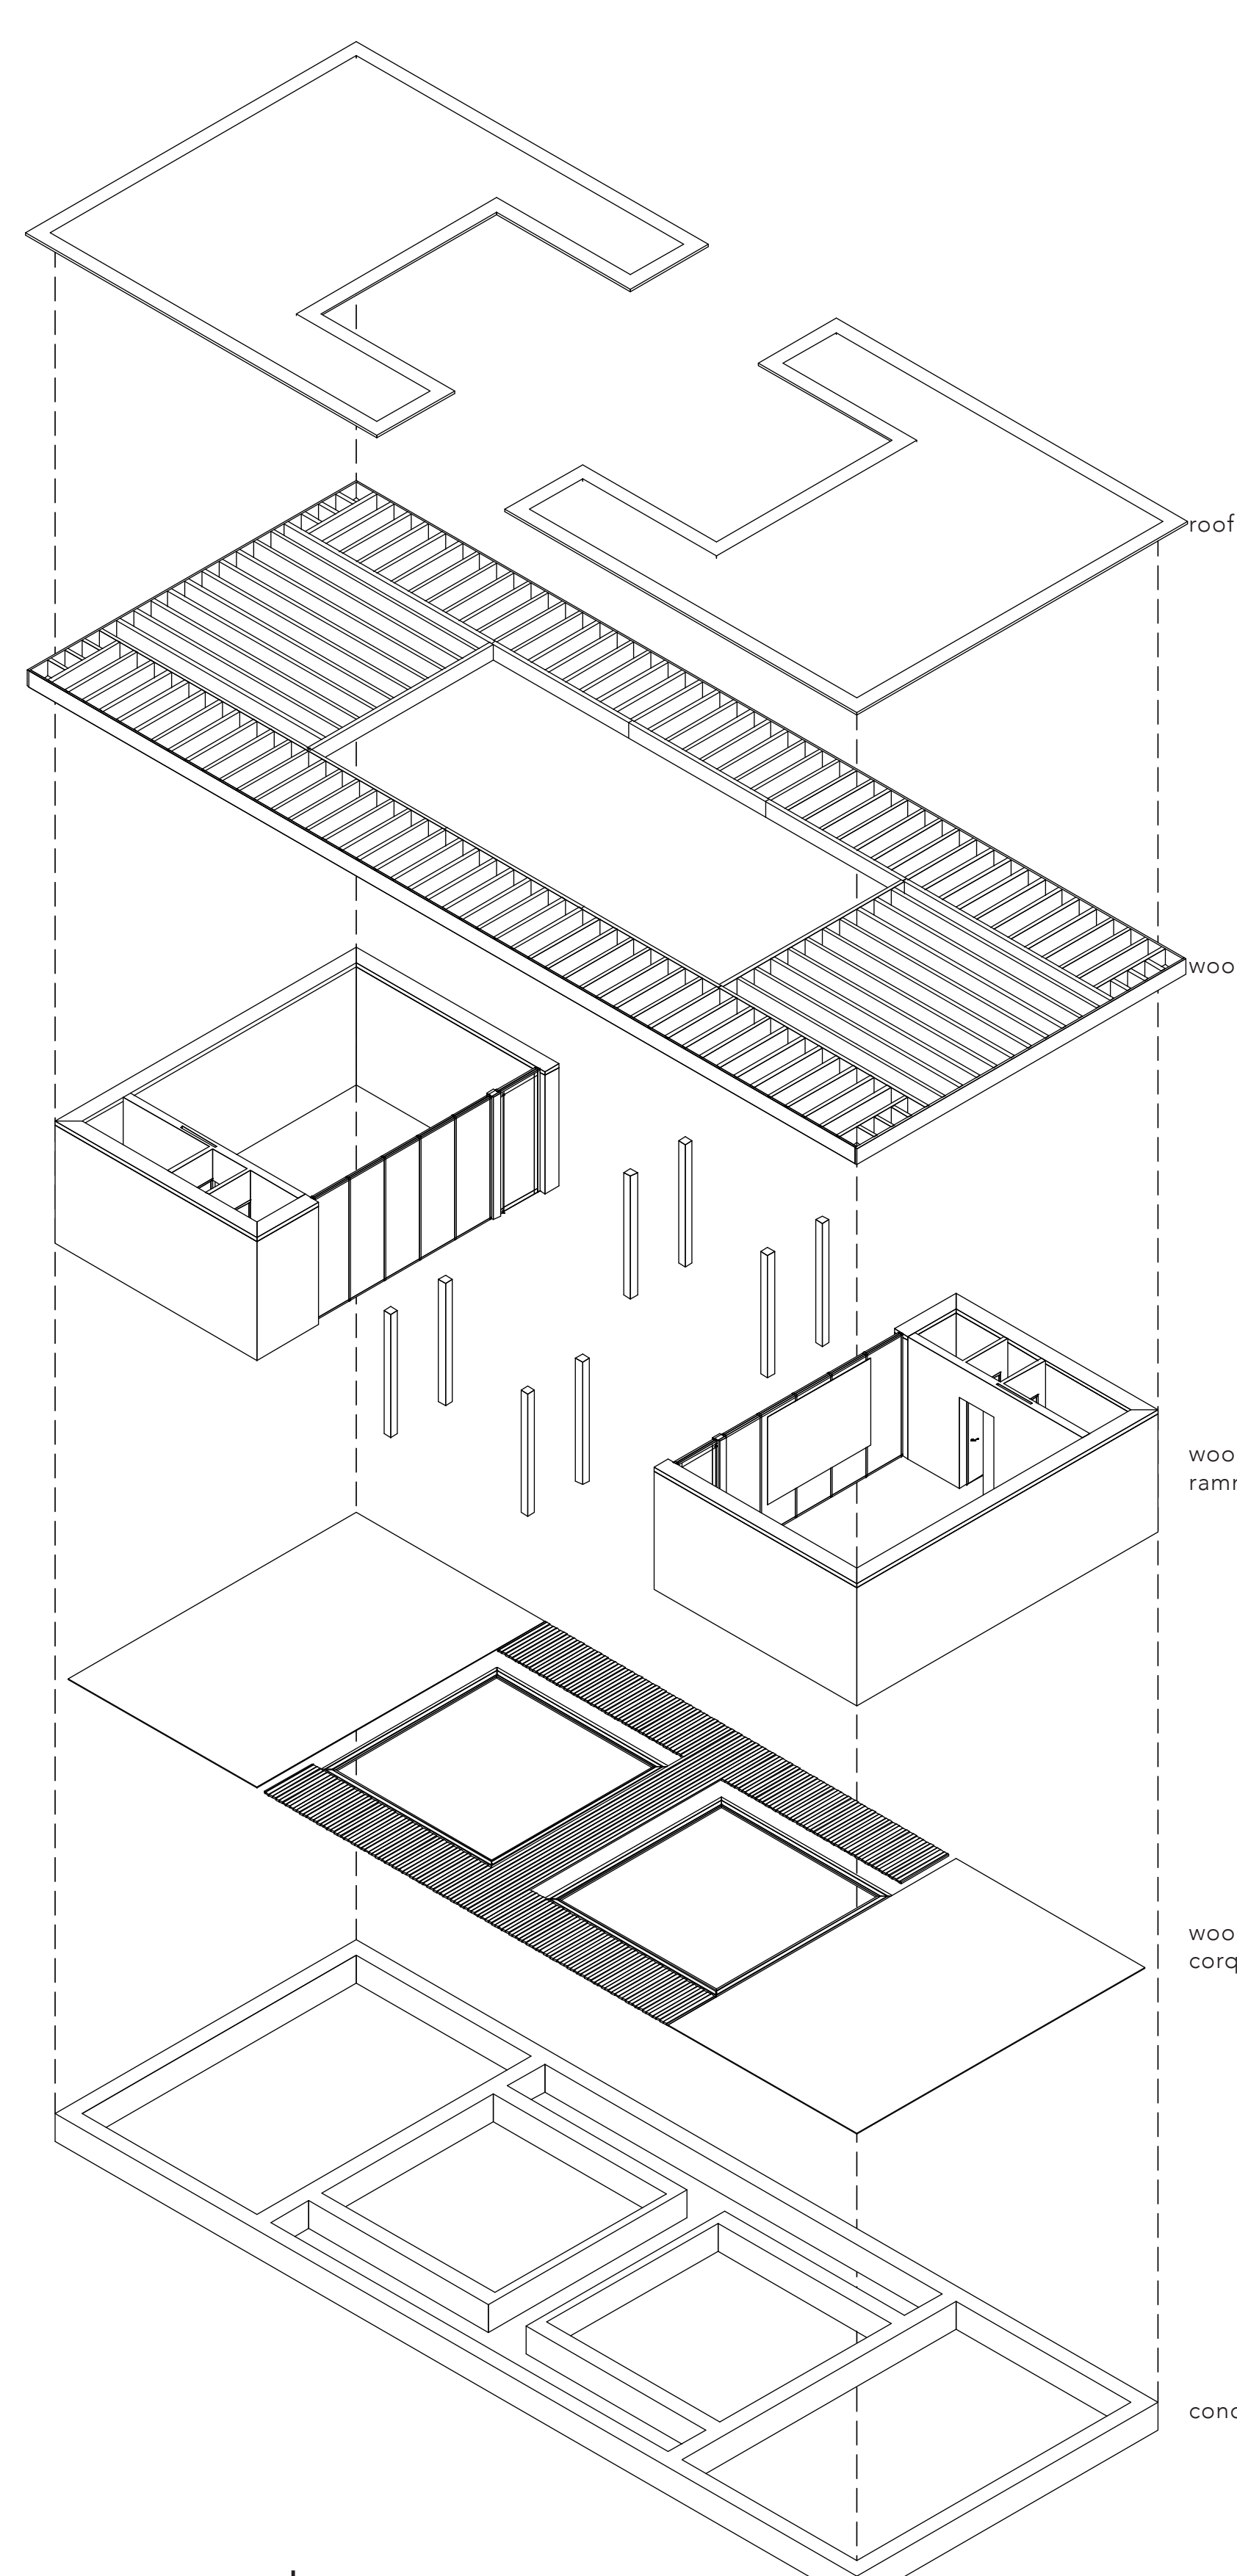

axonometry

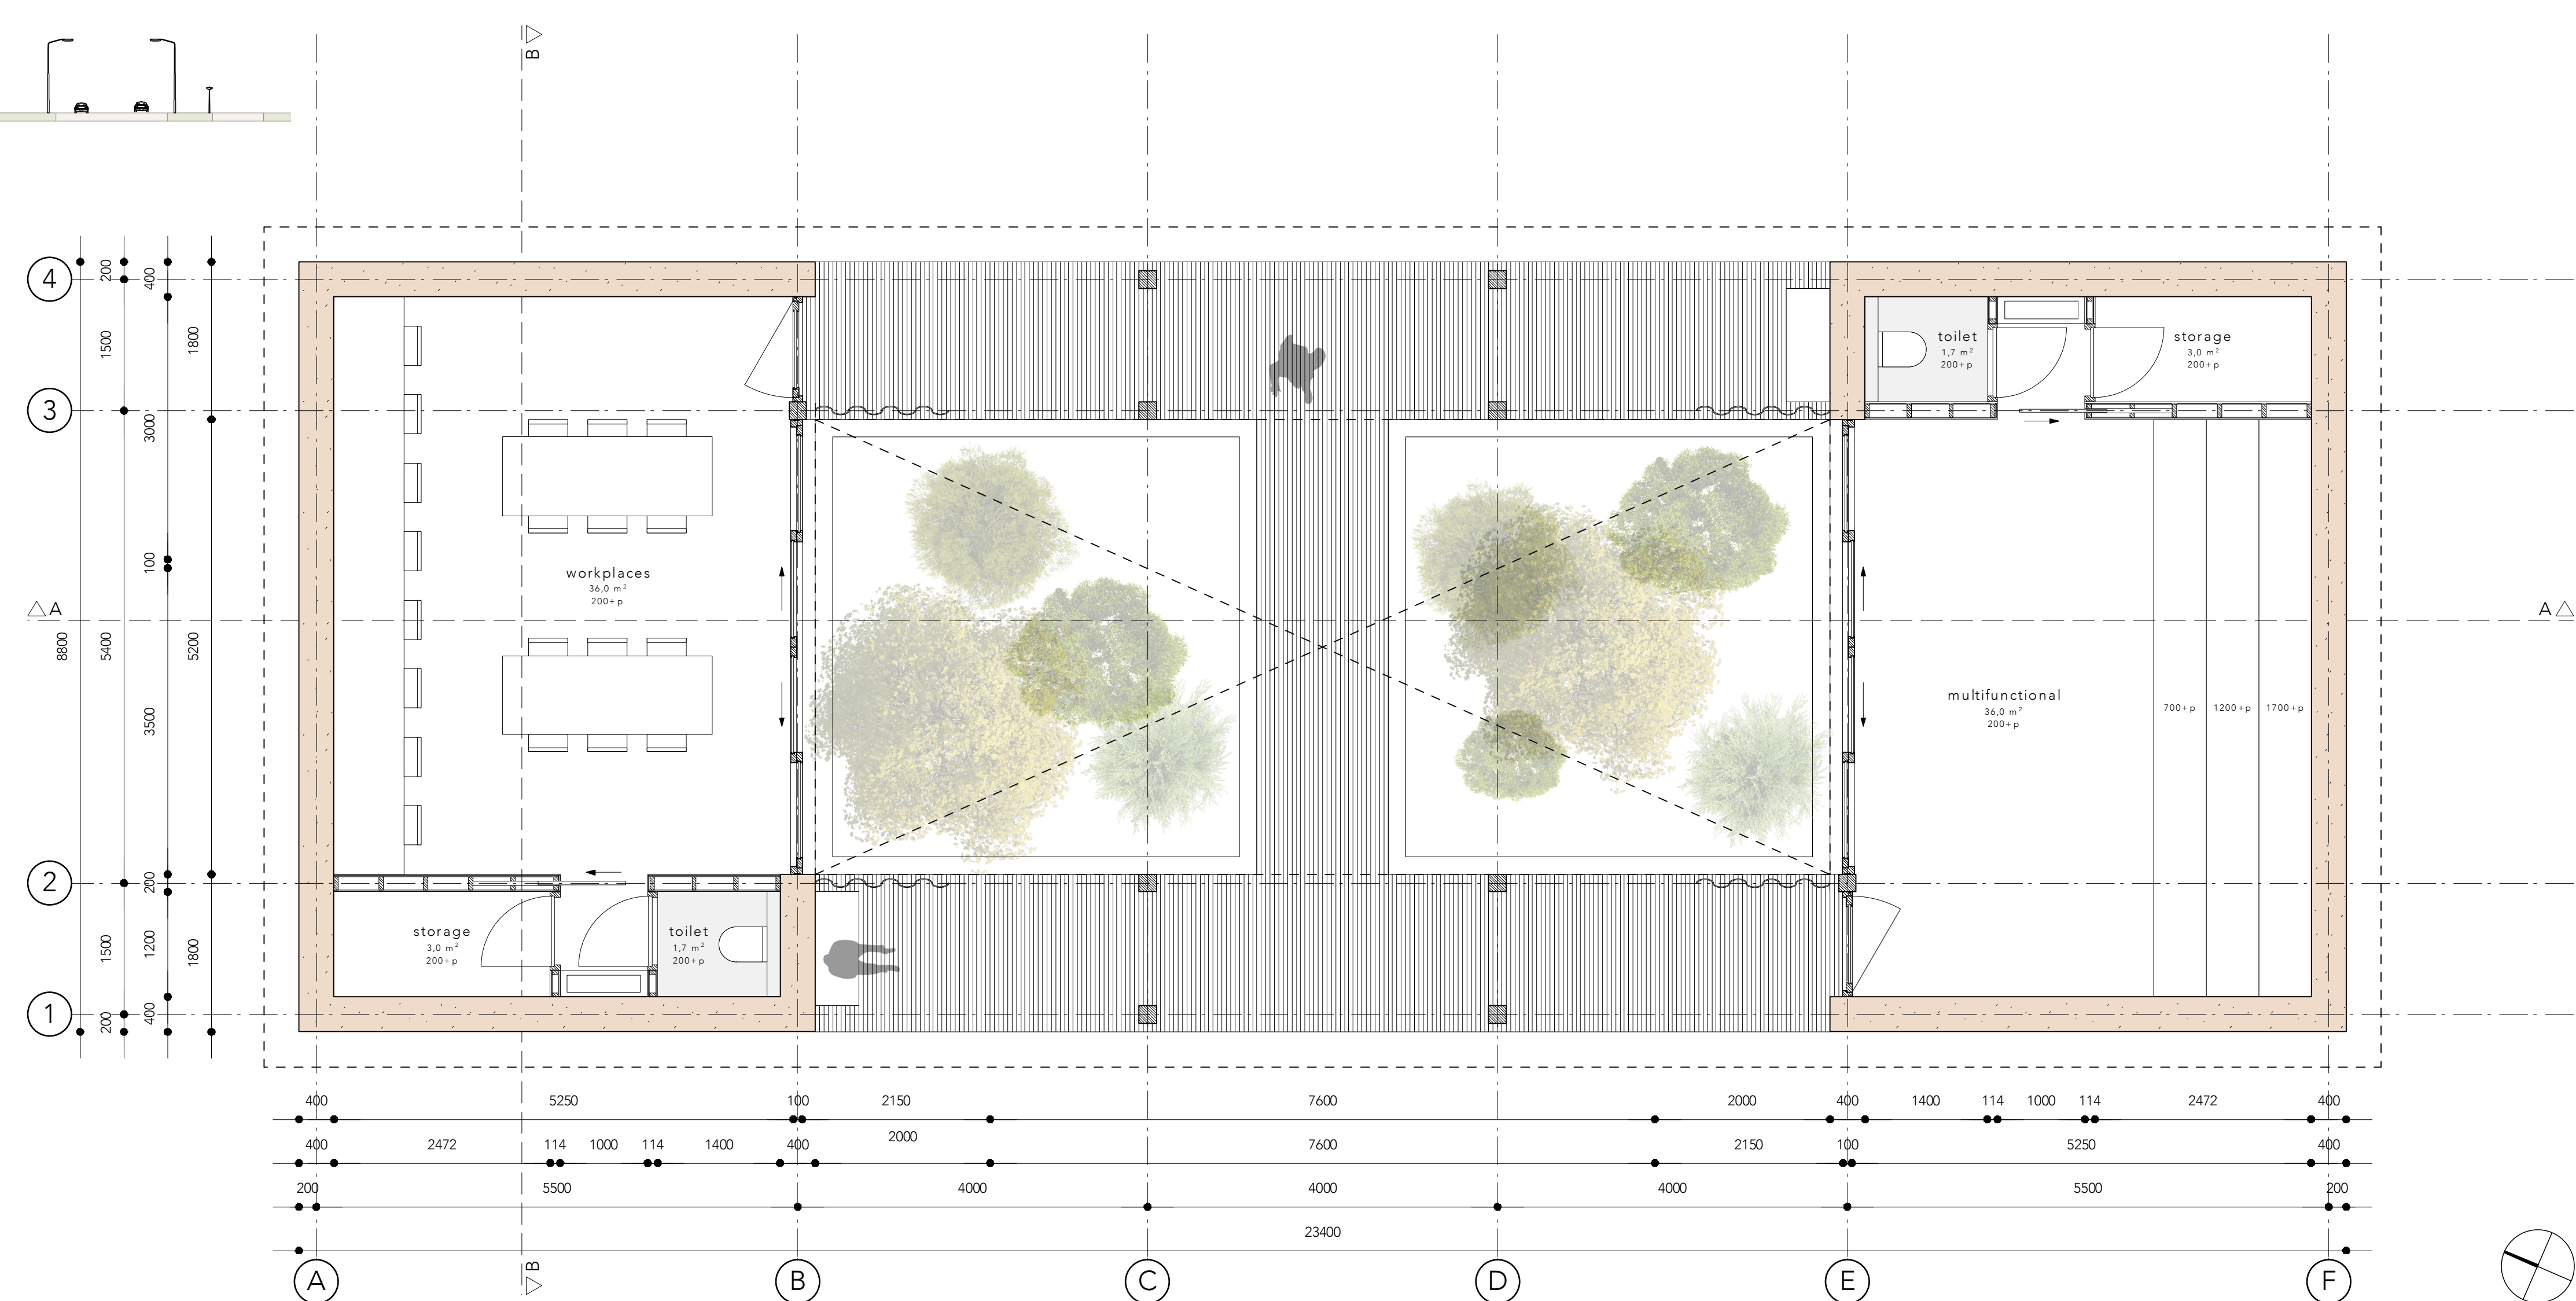

plan - scale 1:50

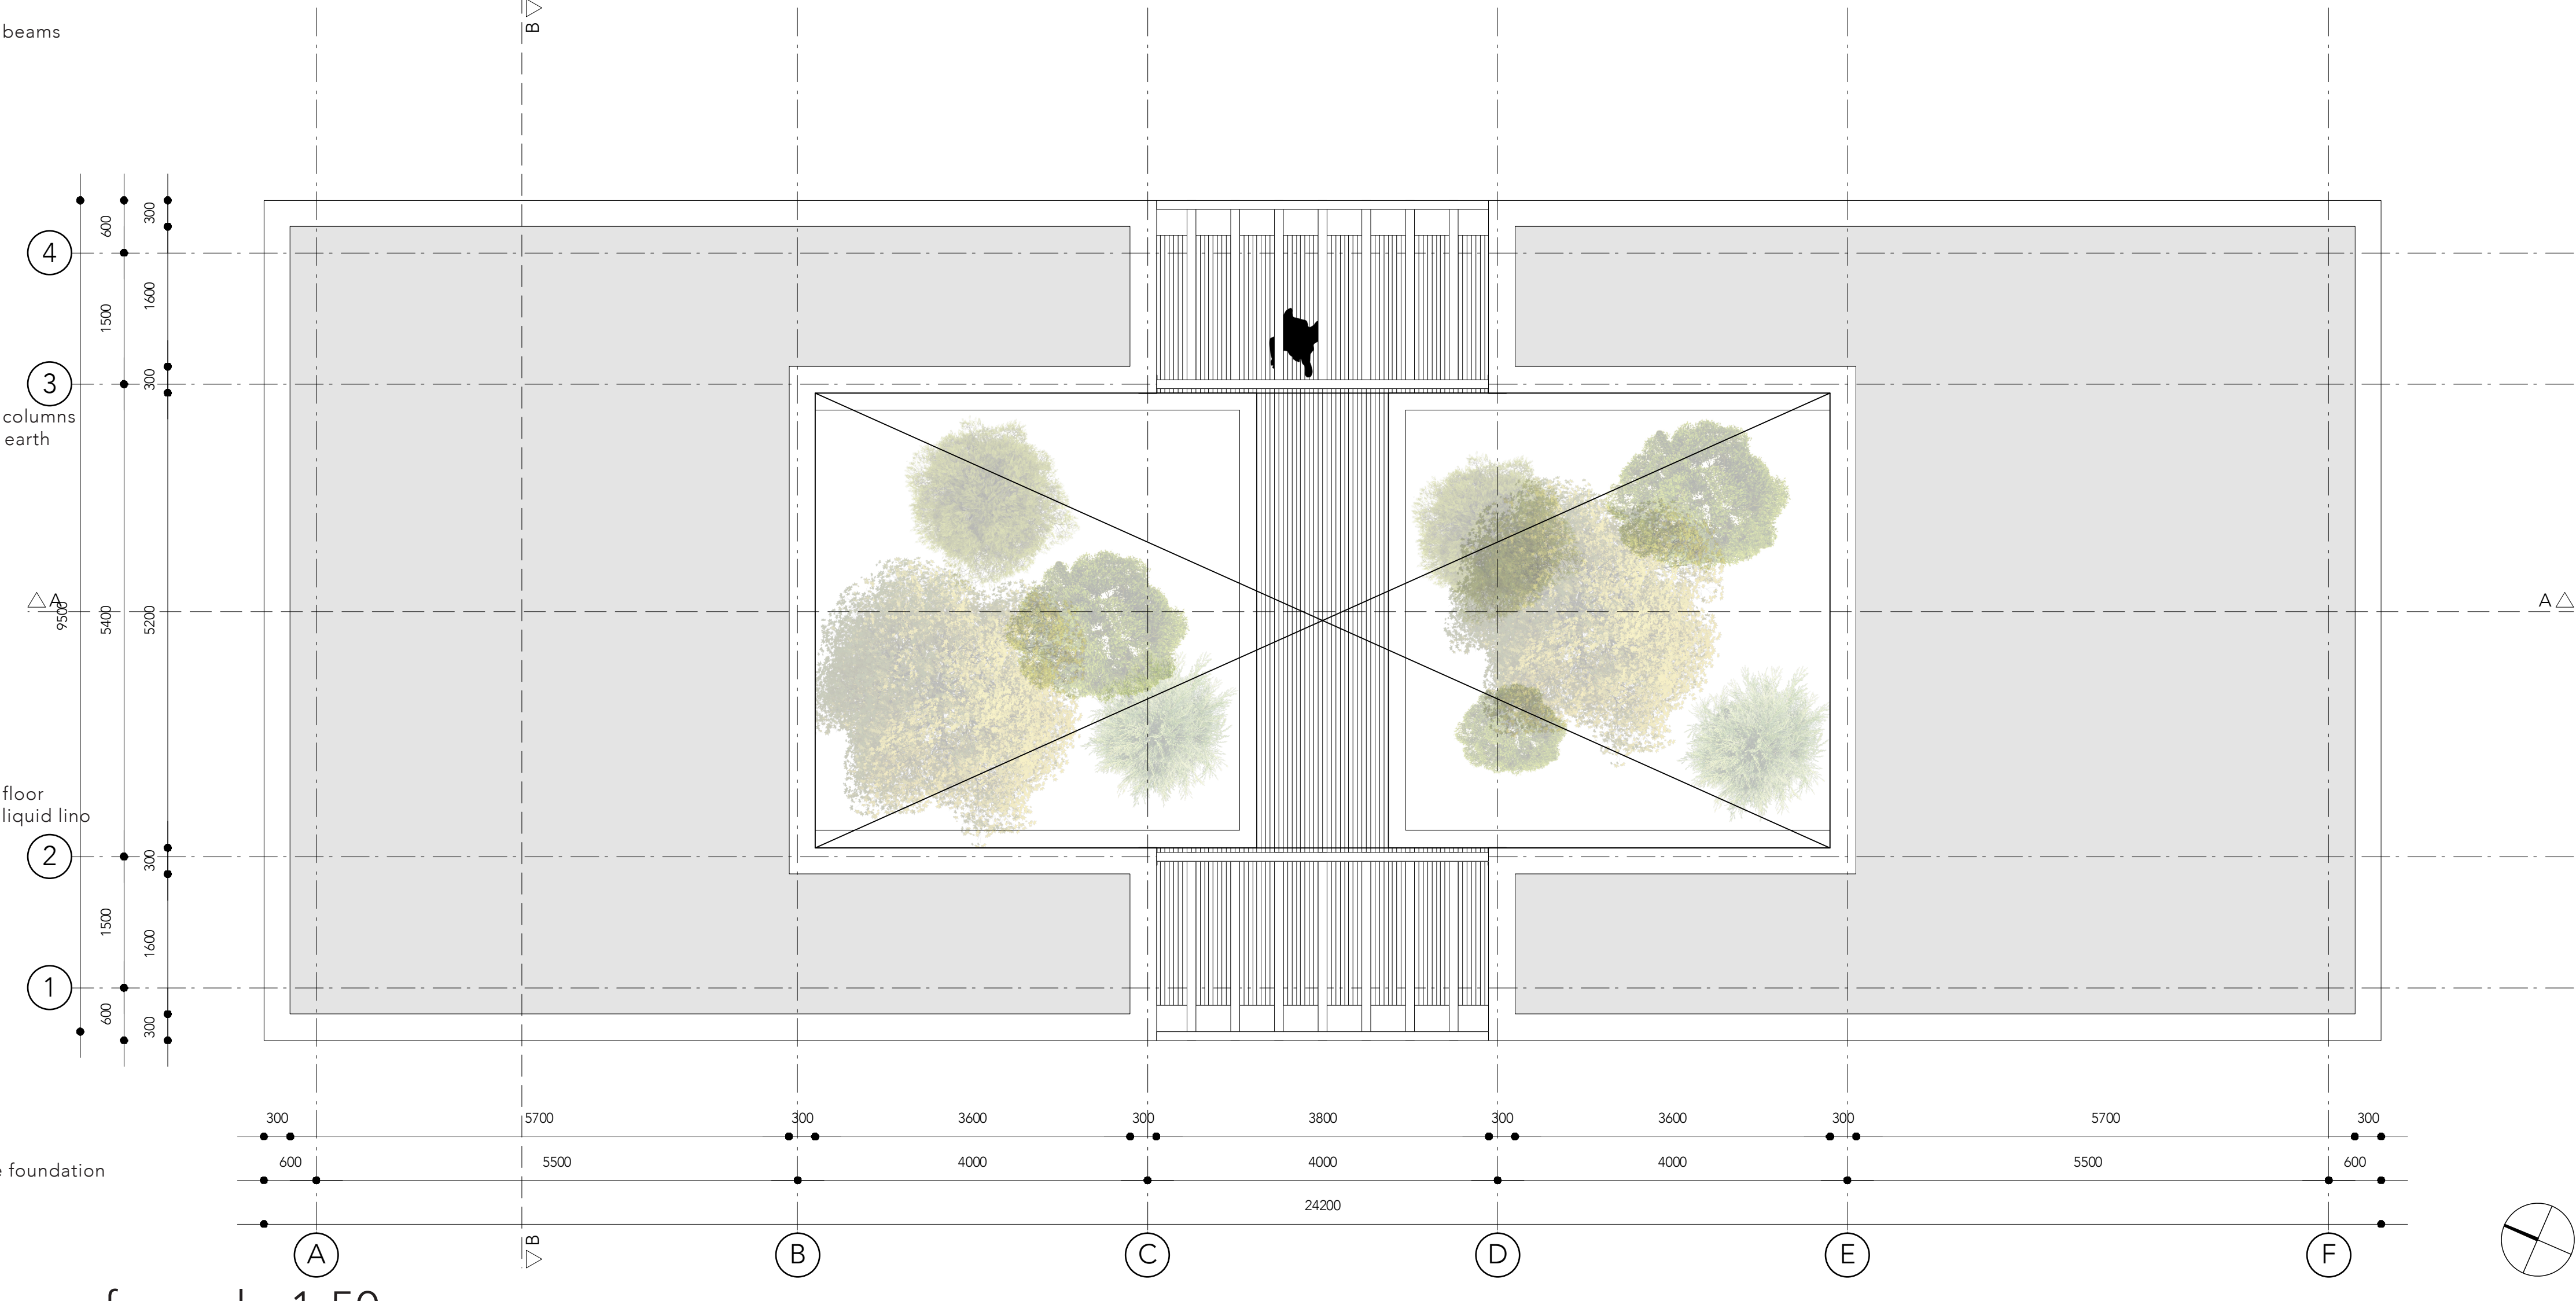

roof - scale 1:50

# The Green Student Hub




Jelle Boeren  
1050503

# studio grounded matter


Sarah van der Giesen  
Estelle Barriol




impression

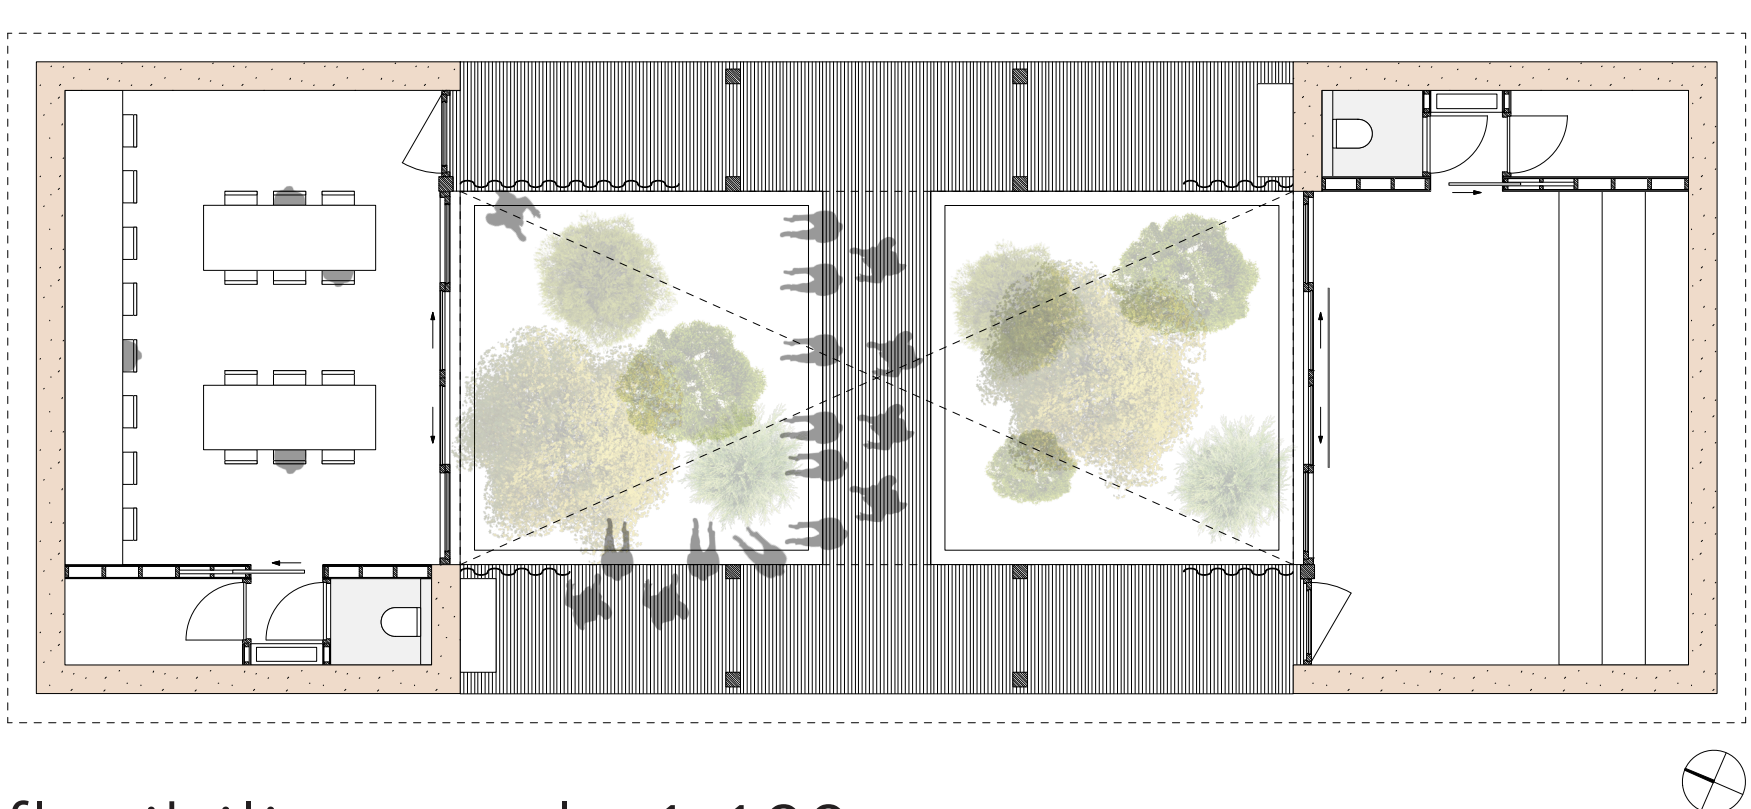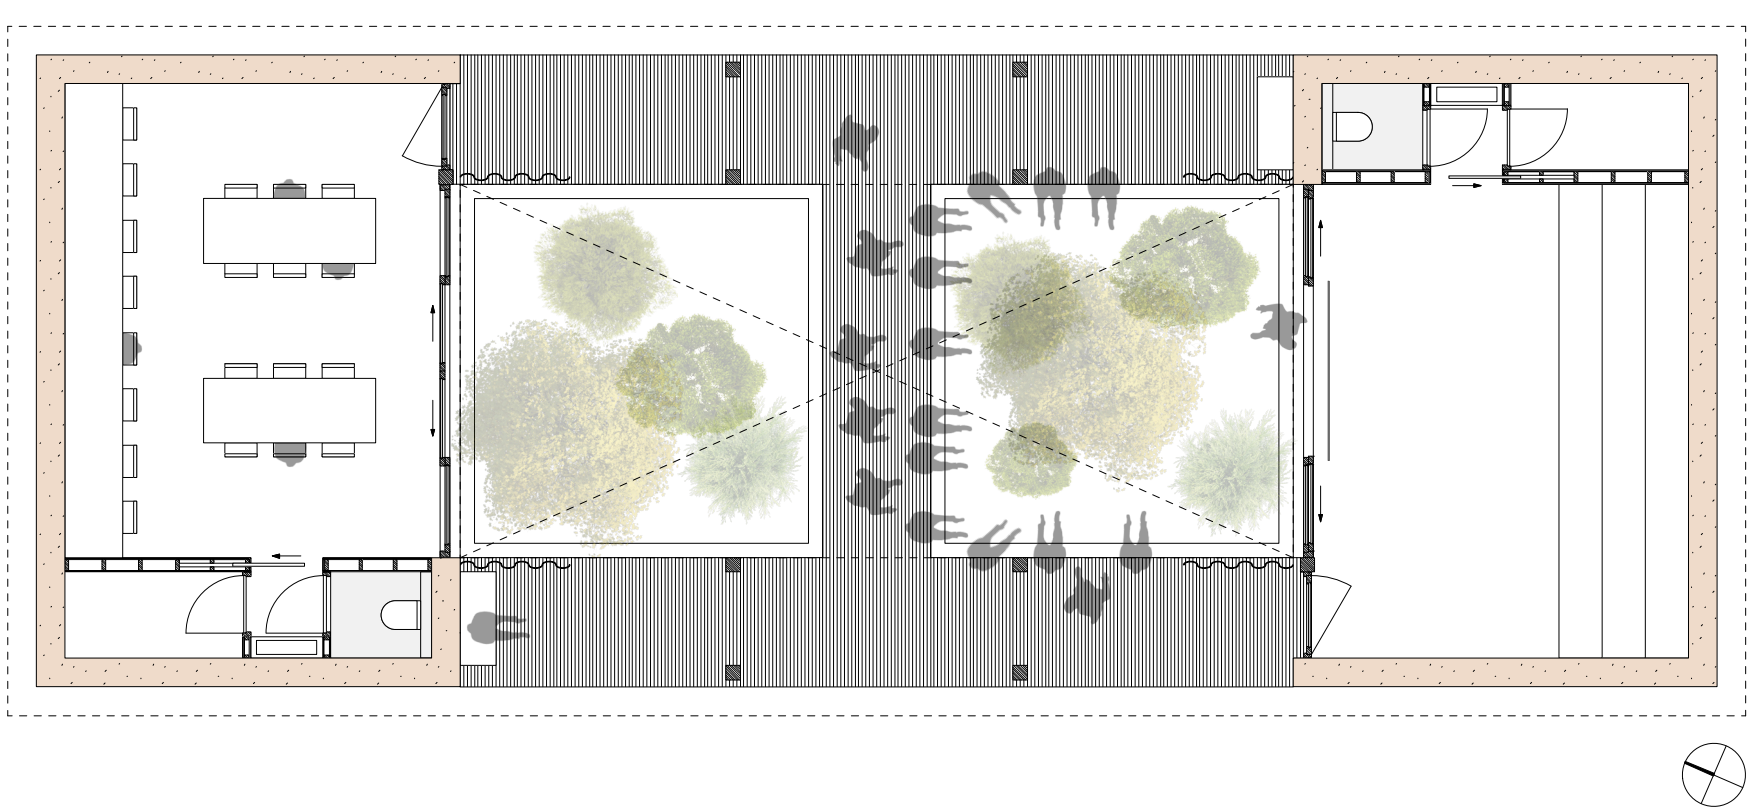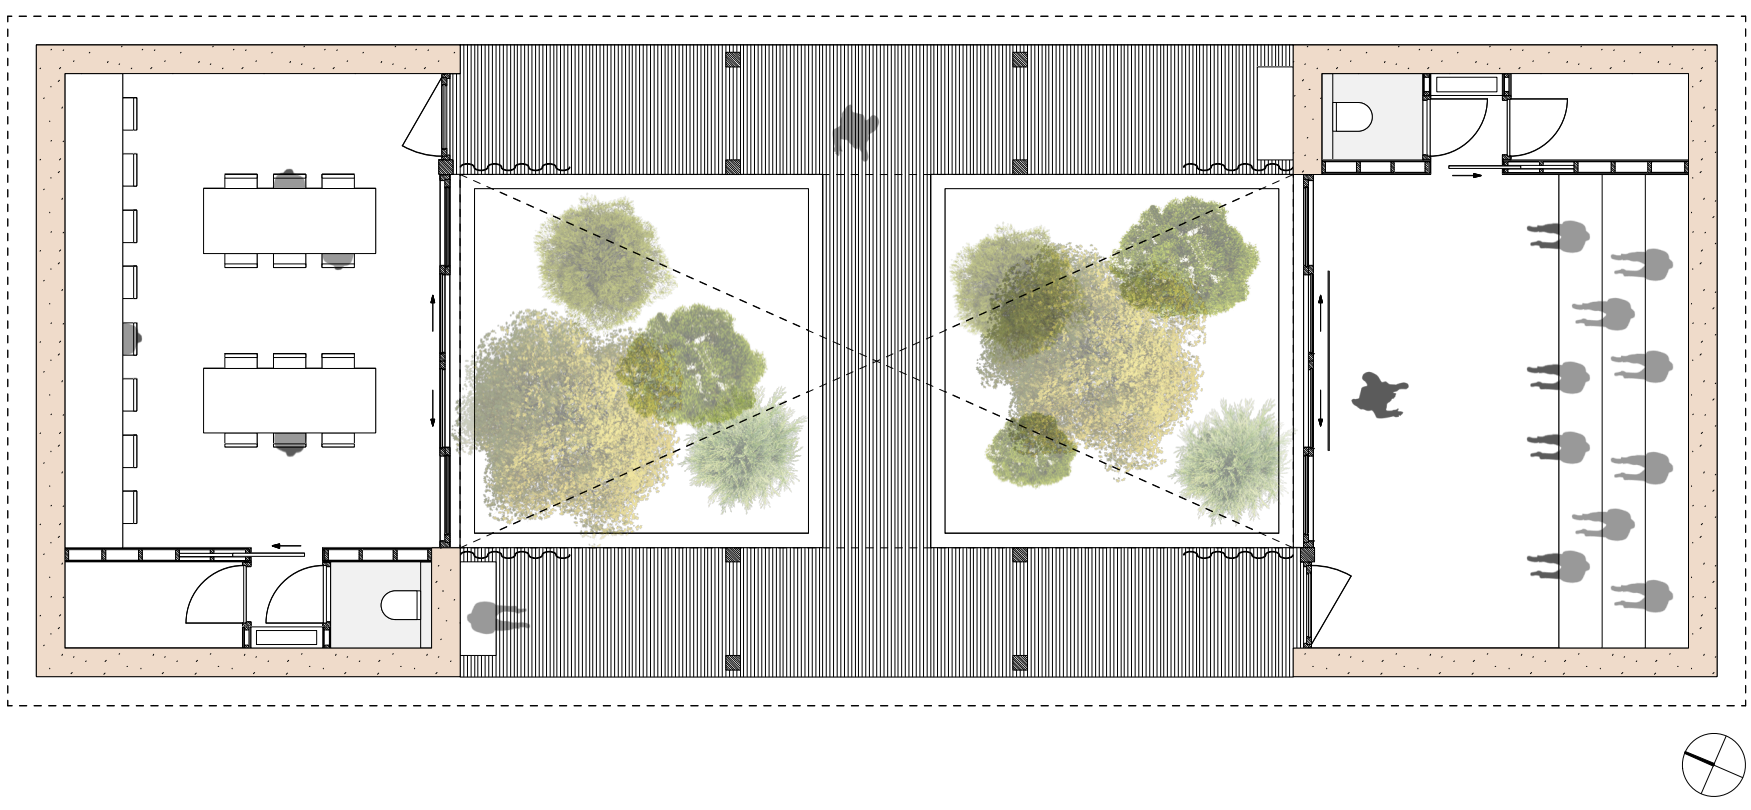


flexibility - scale 1:100

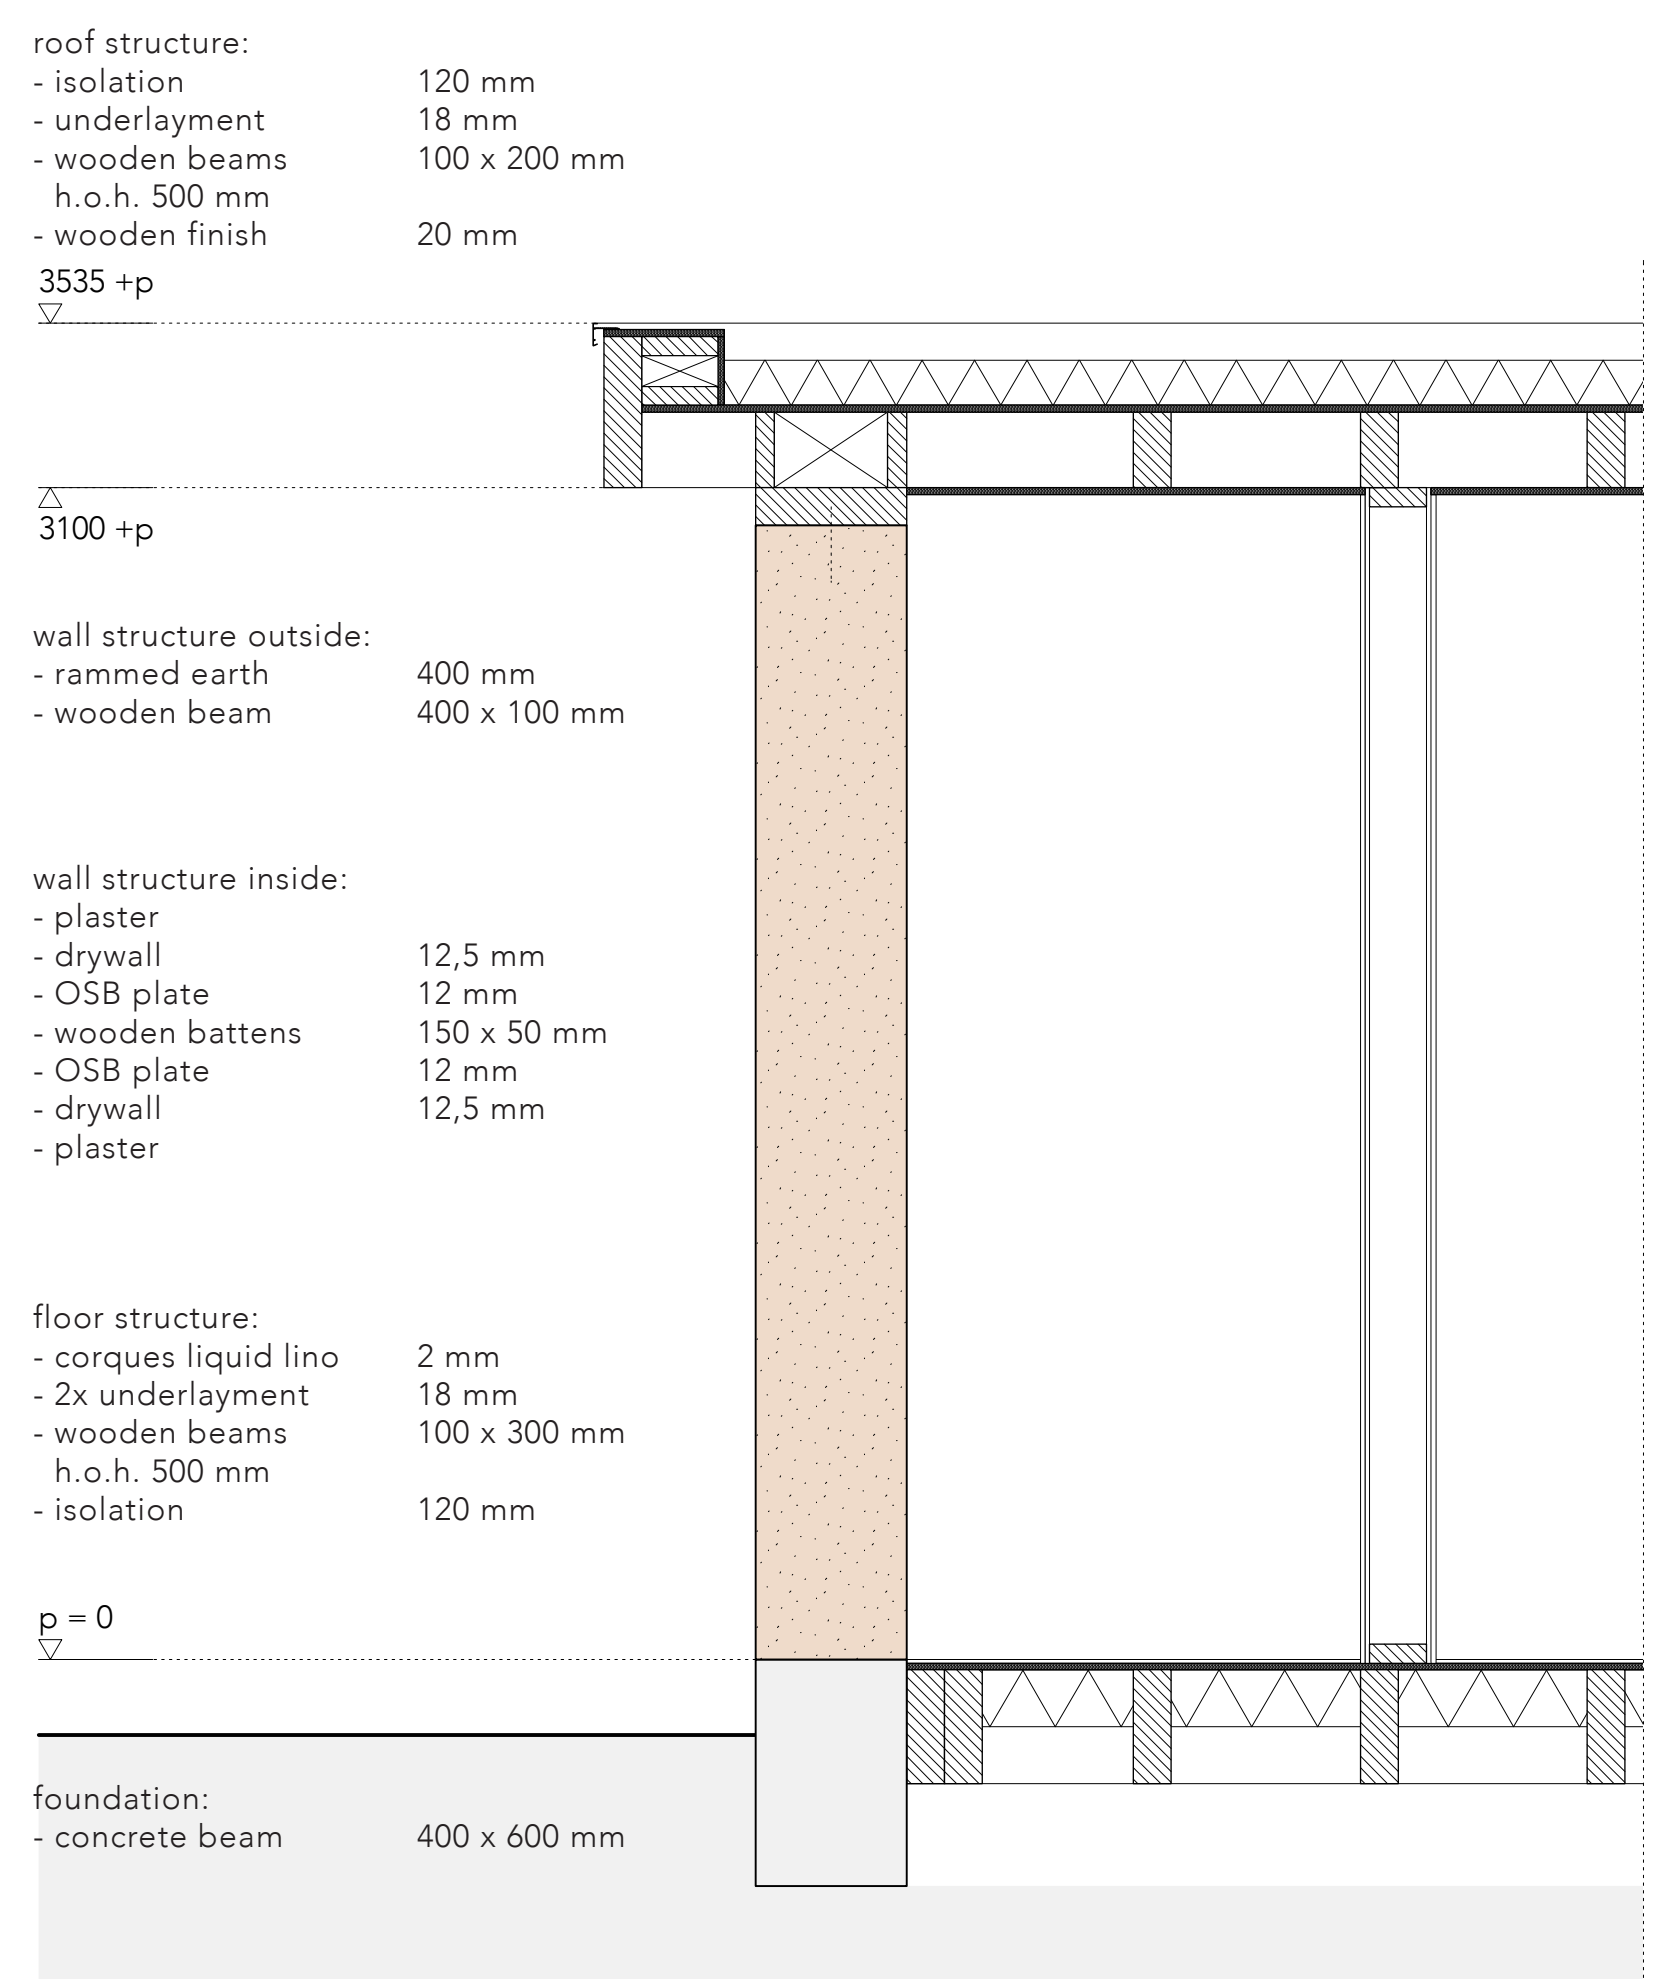

section detail - 1:20

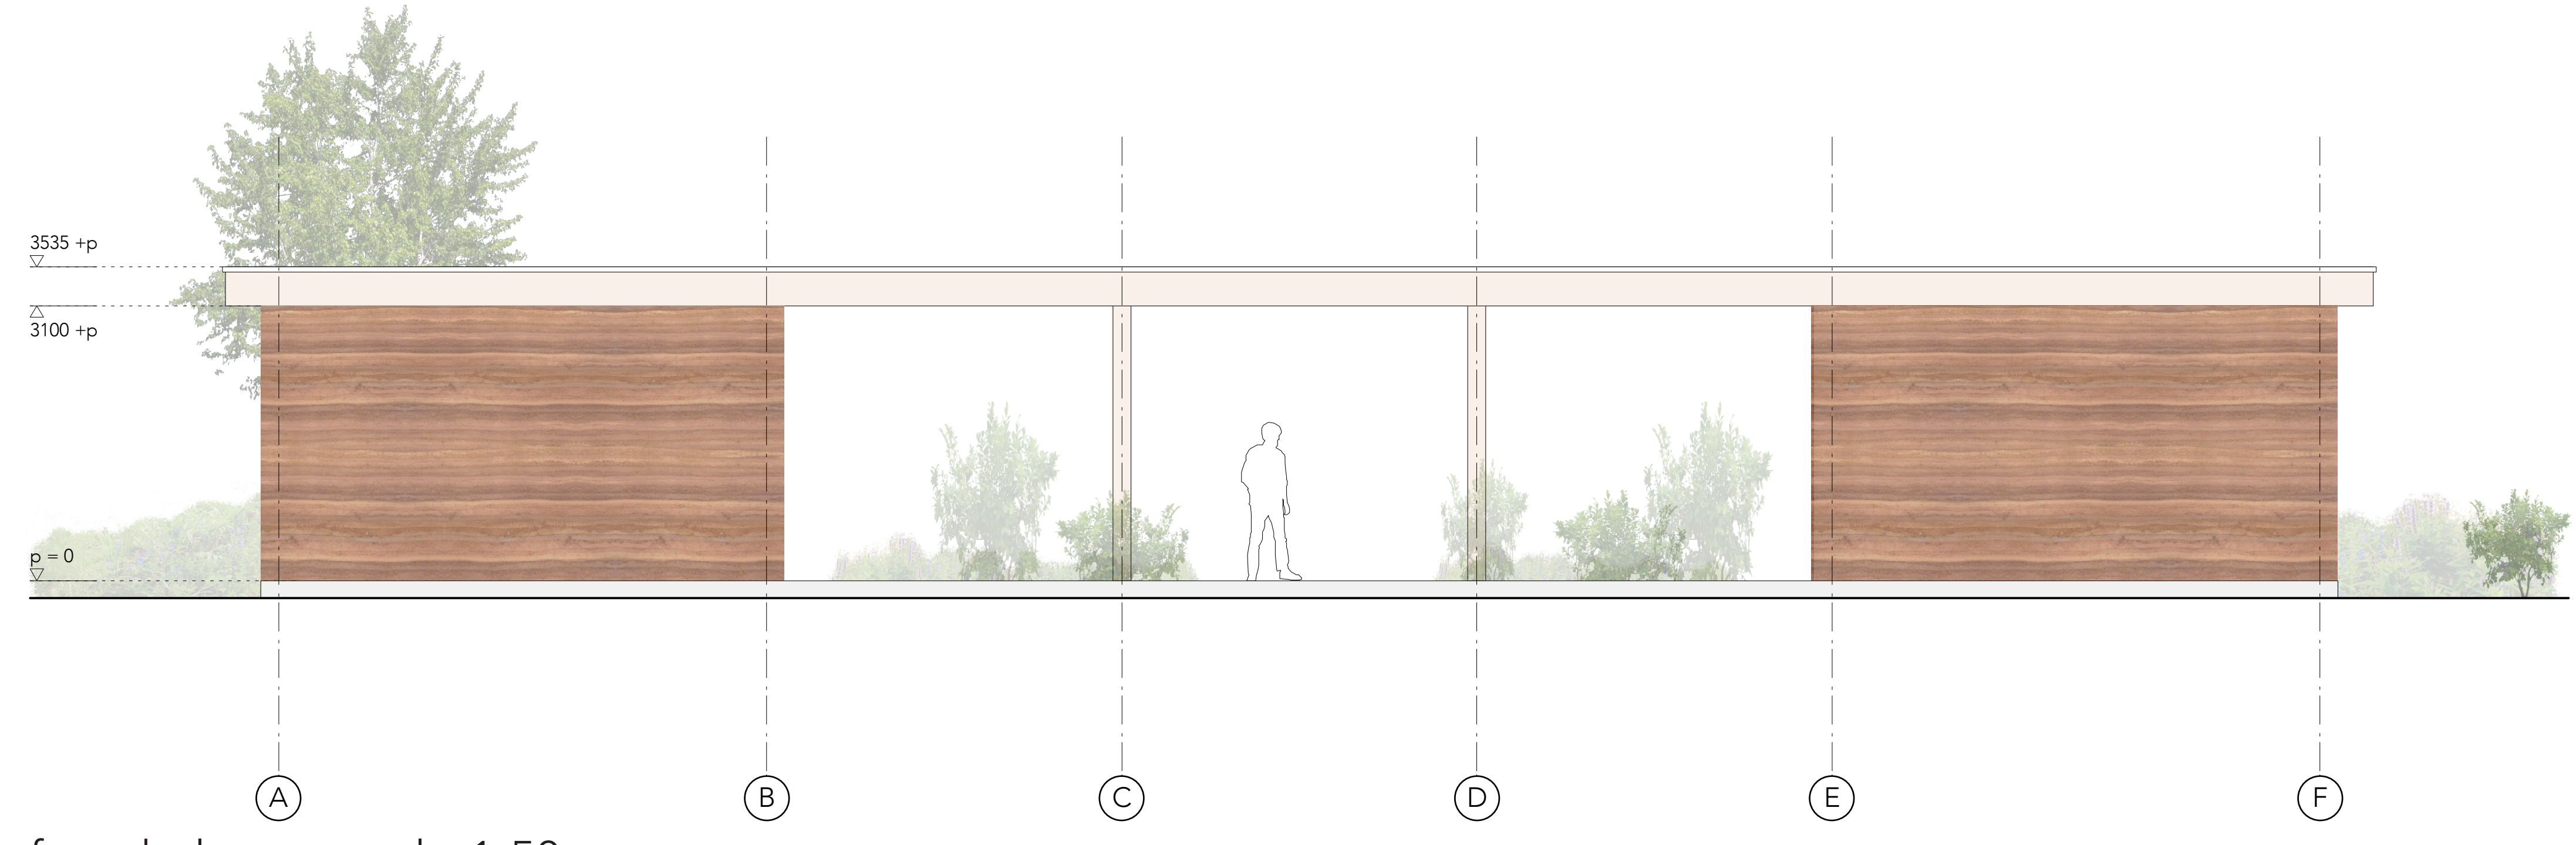


facade long - scale 1:50

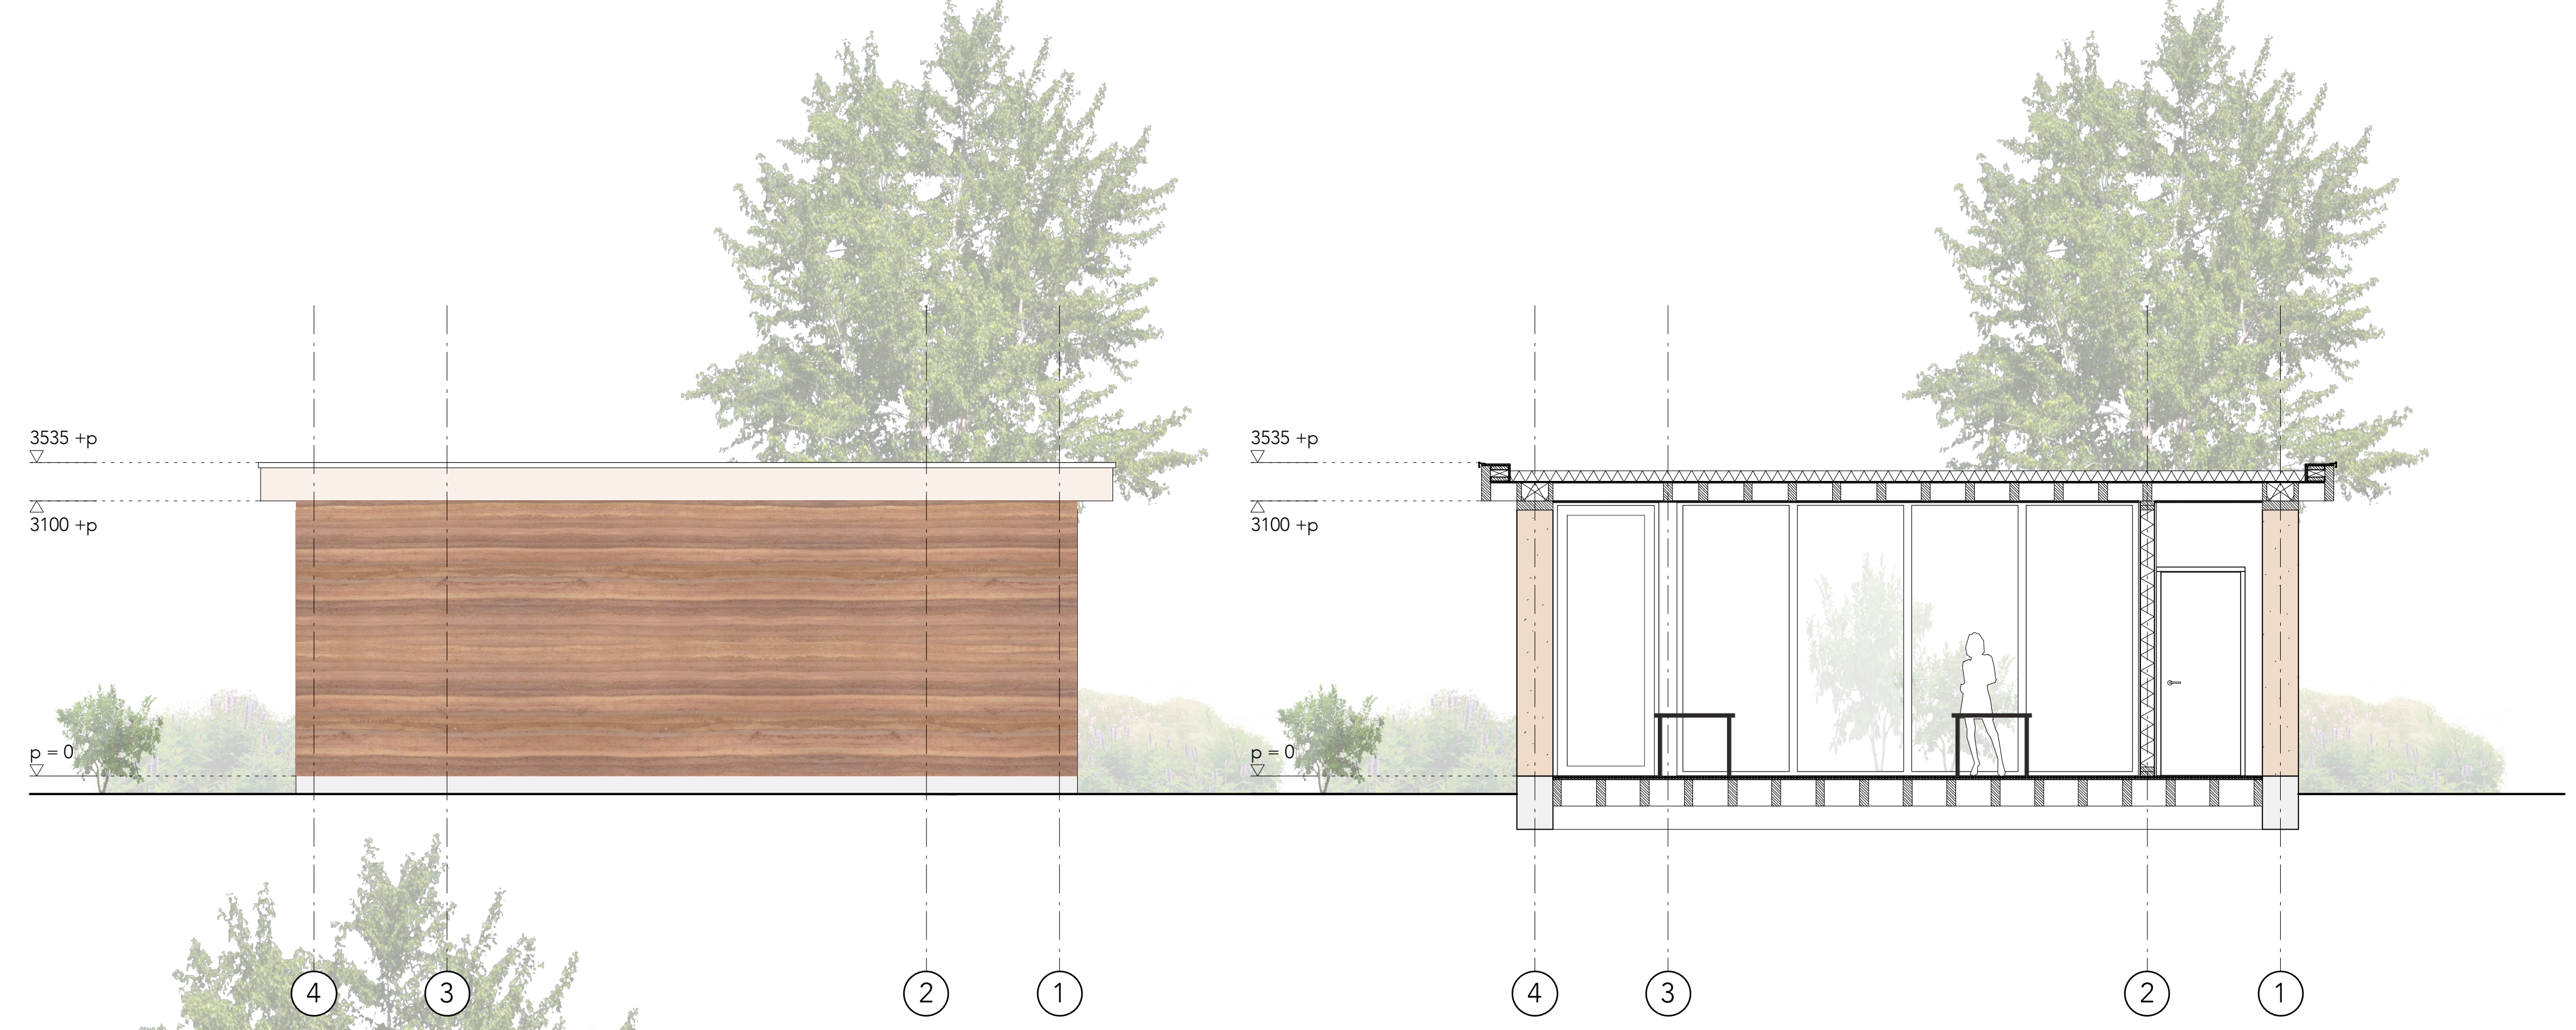

facade short - scale 1:50

section BB - scale 1:50

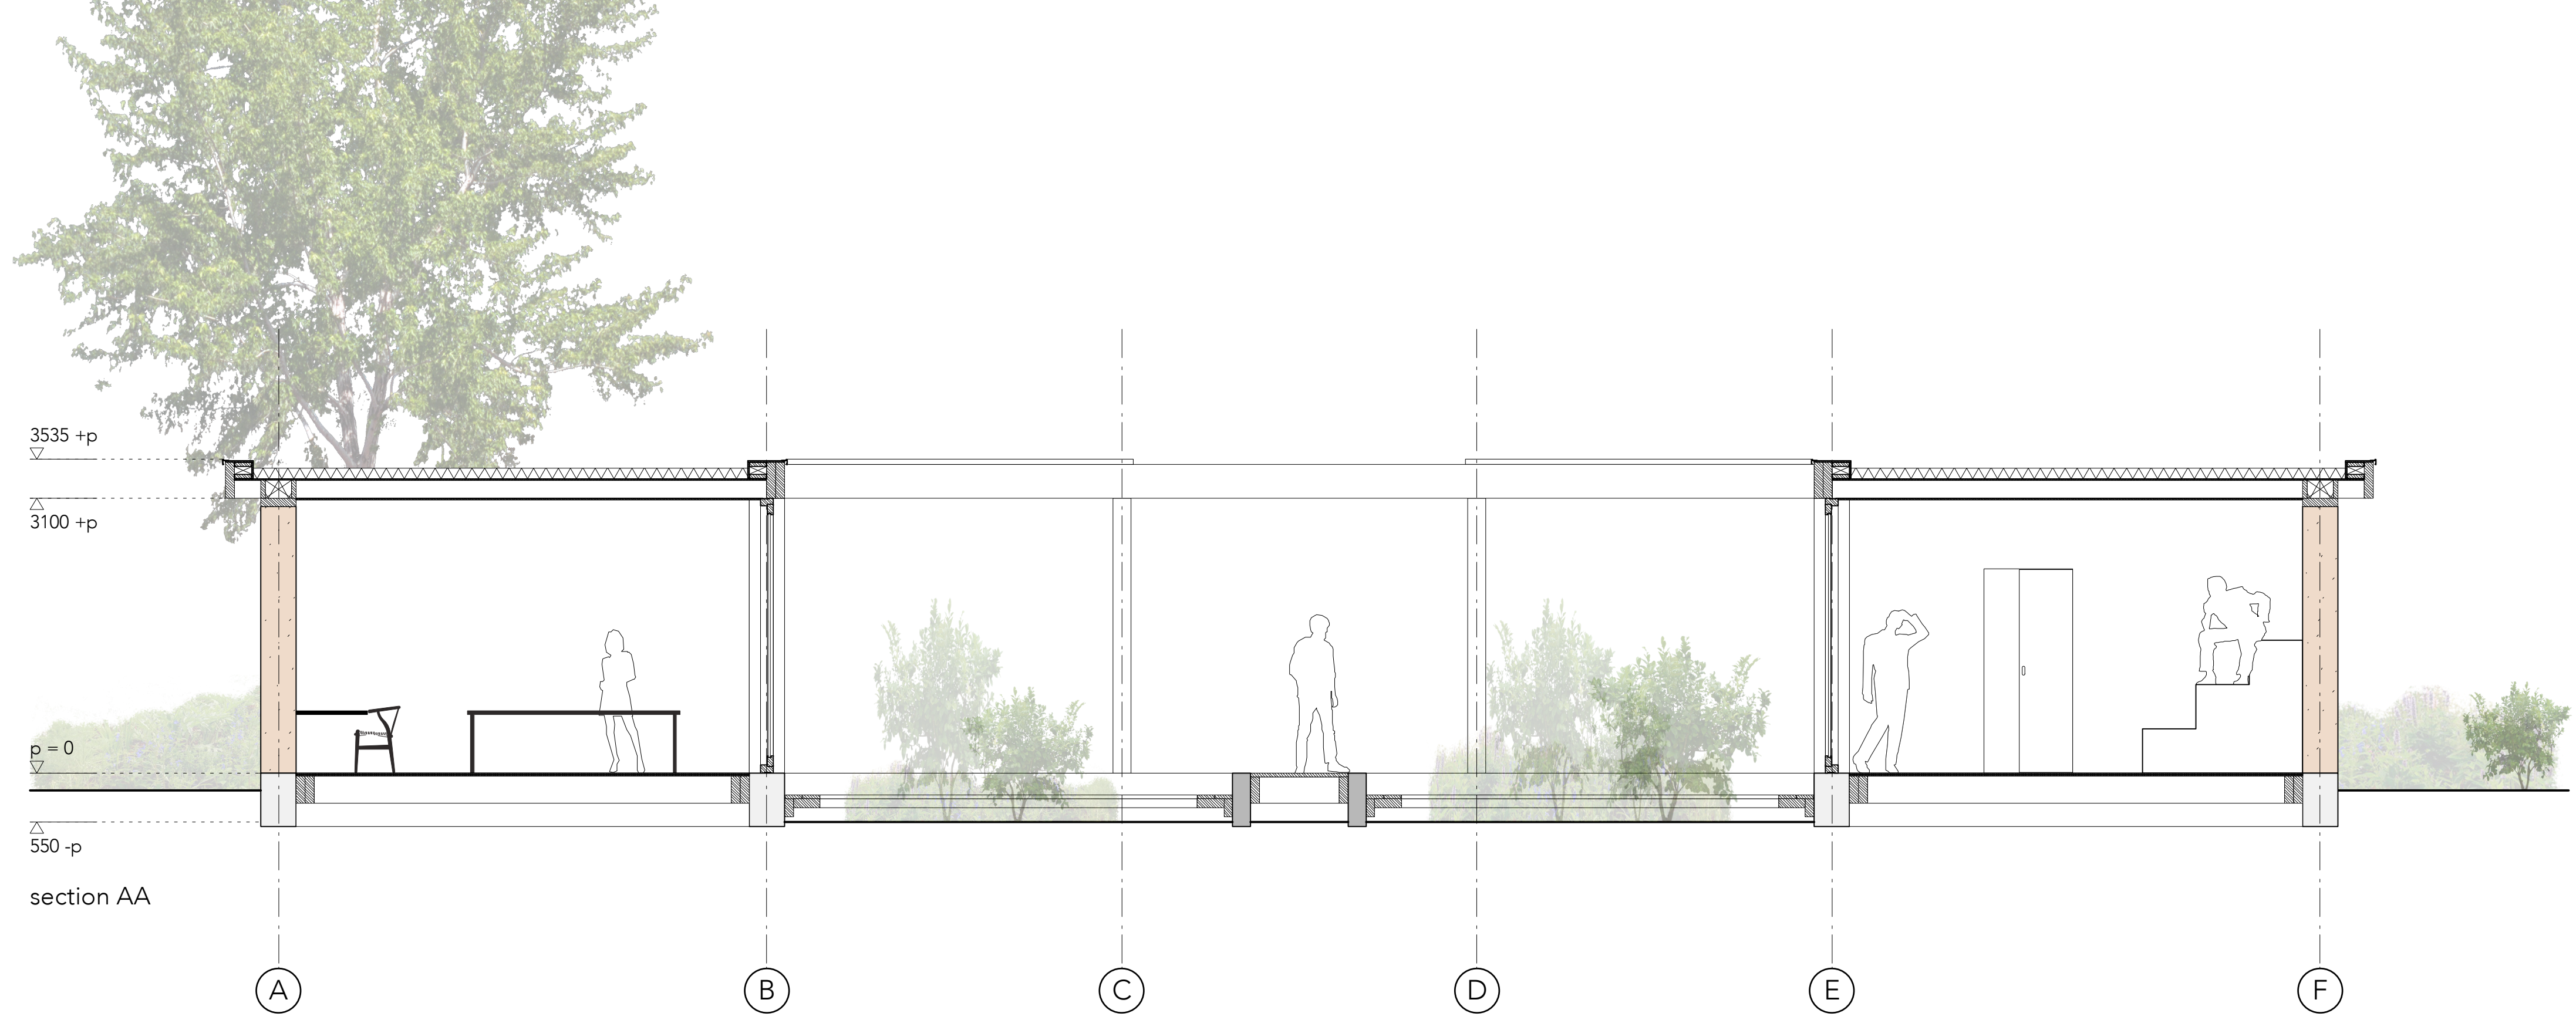

section AA - scale 1:50