




The Reversal of Materiality
Koen van den Dungen

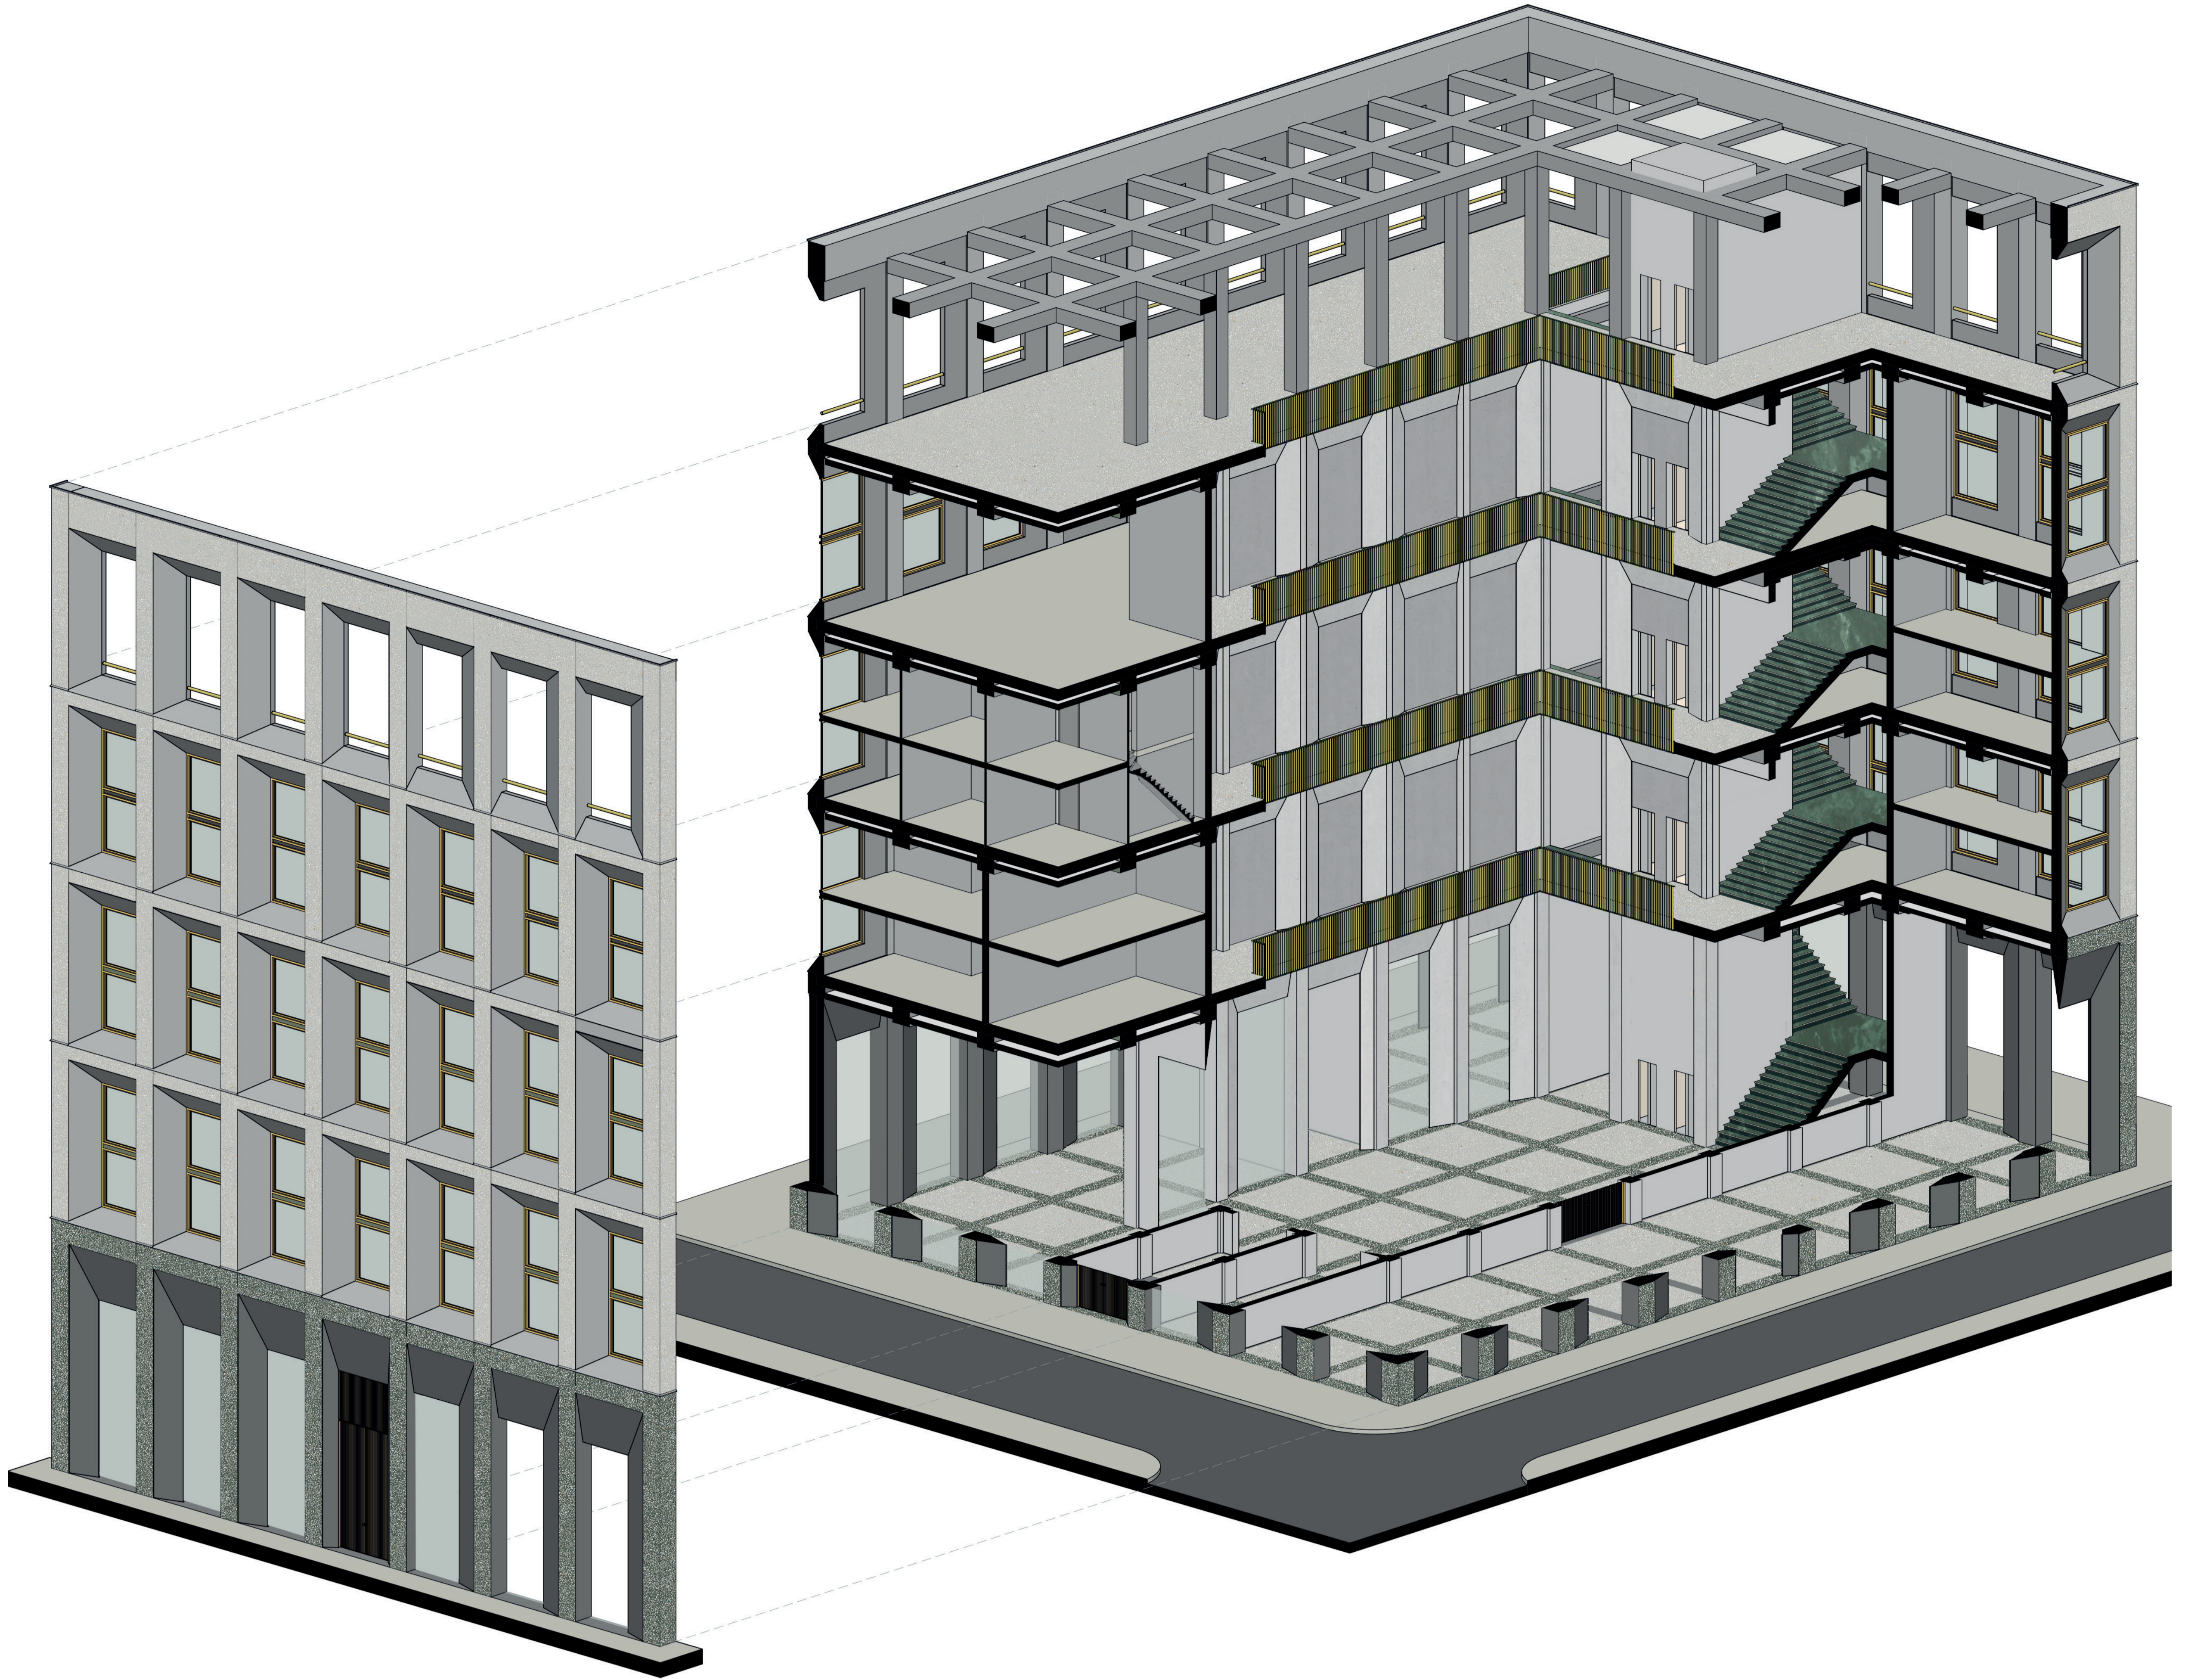


Axonometric Projection

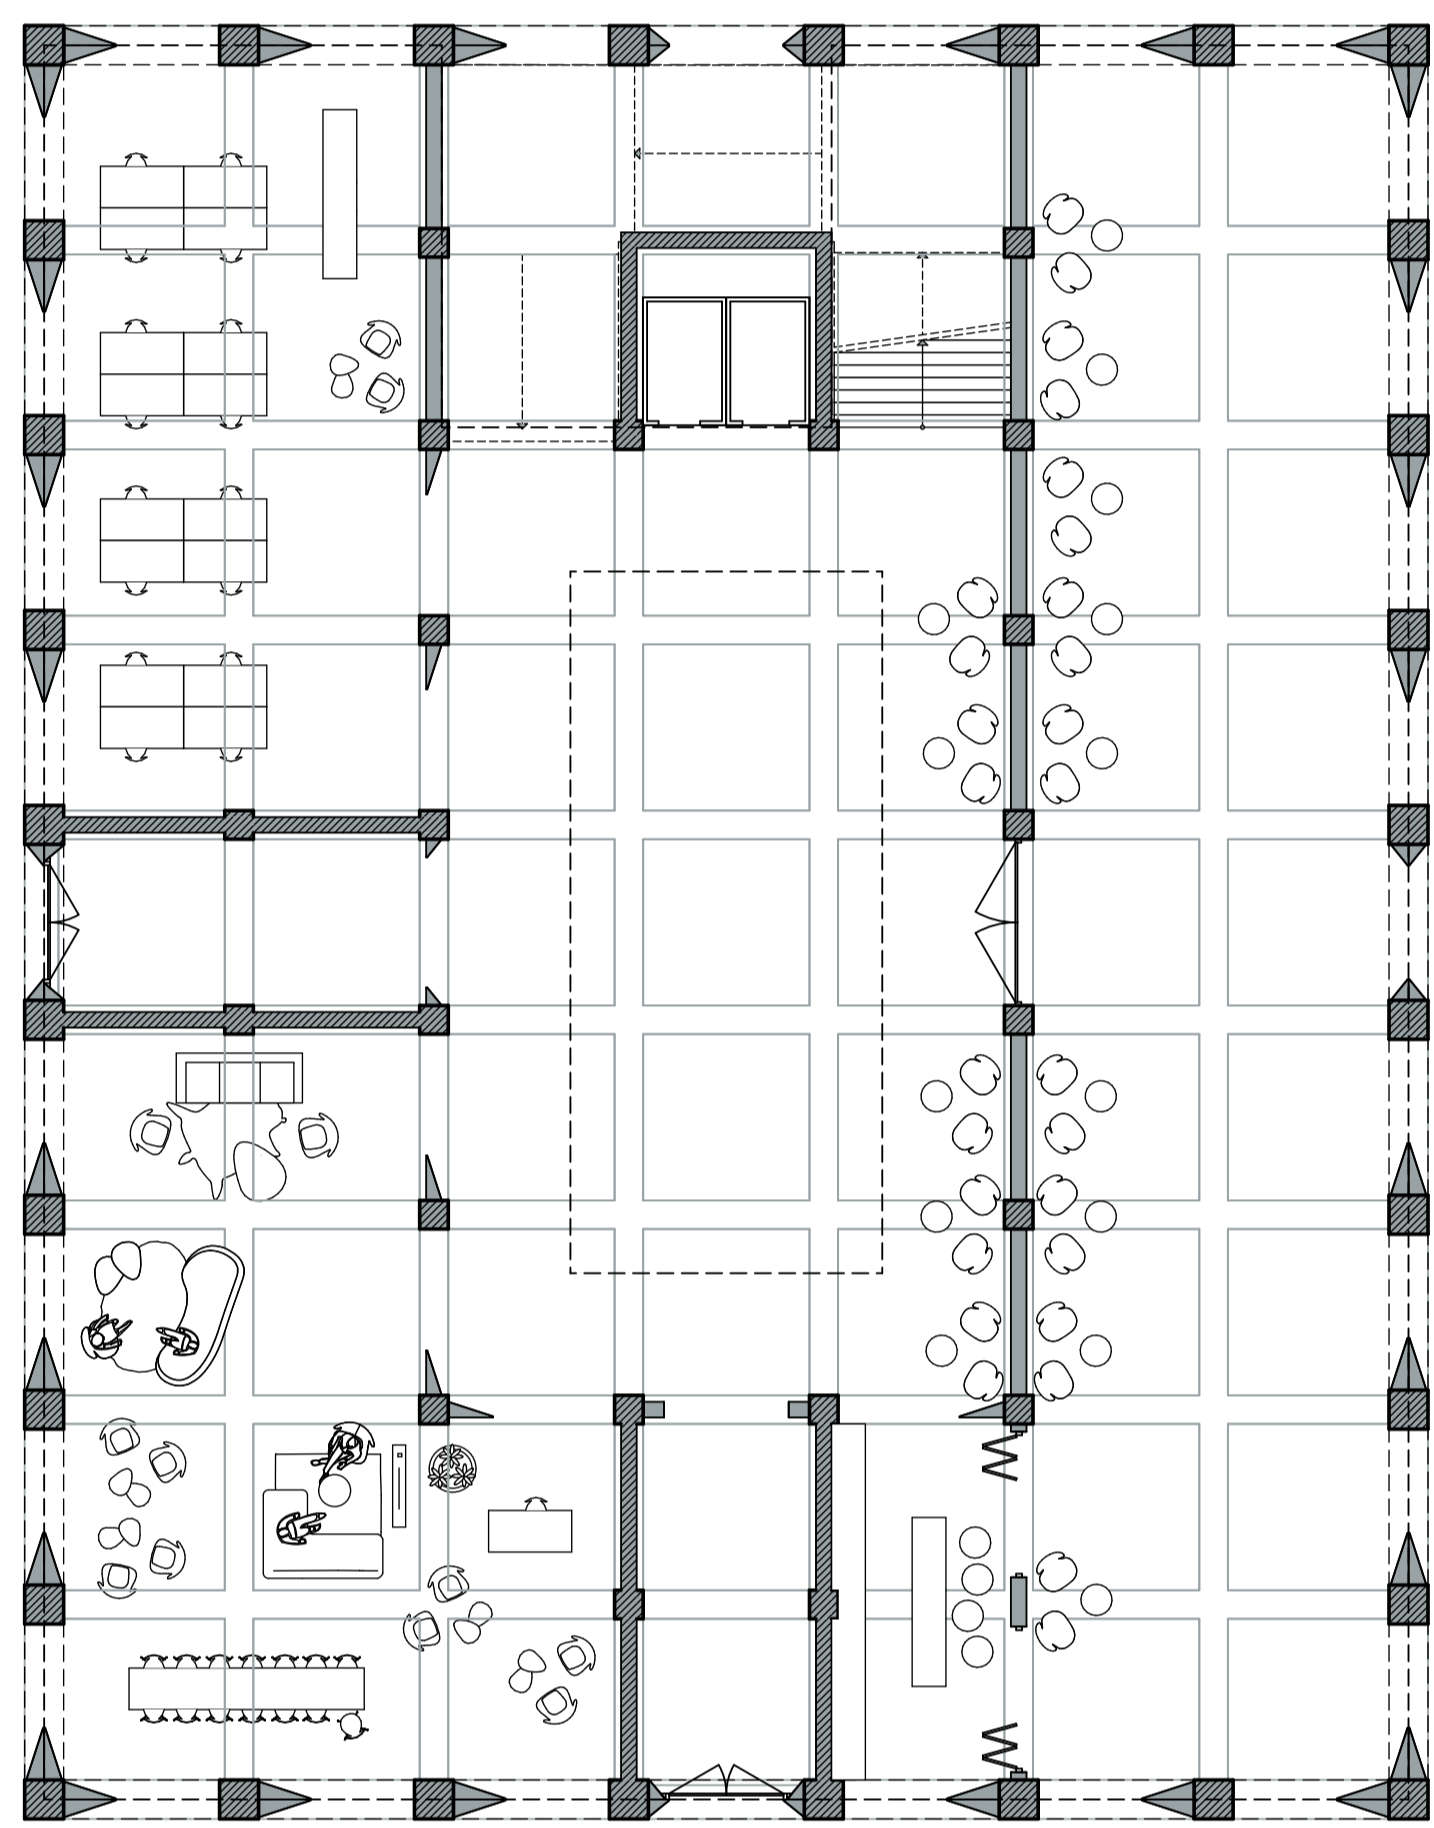




Ground Floor, commercial

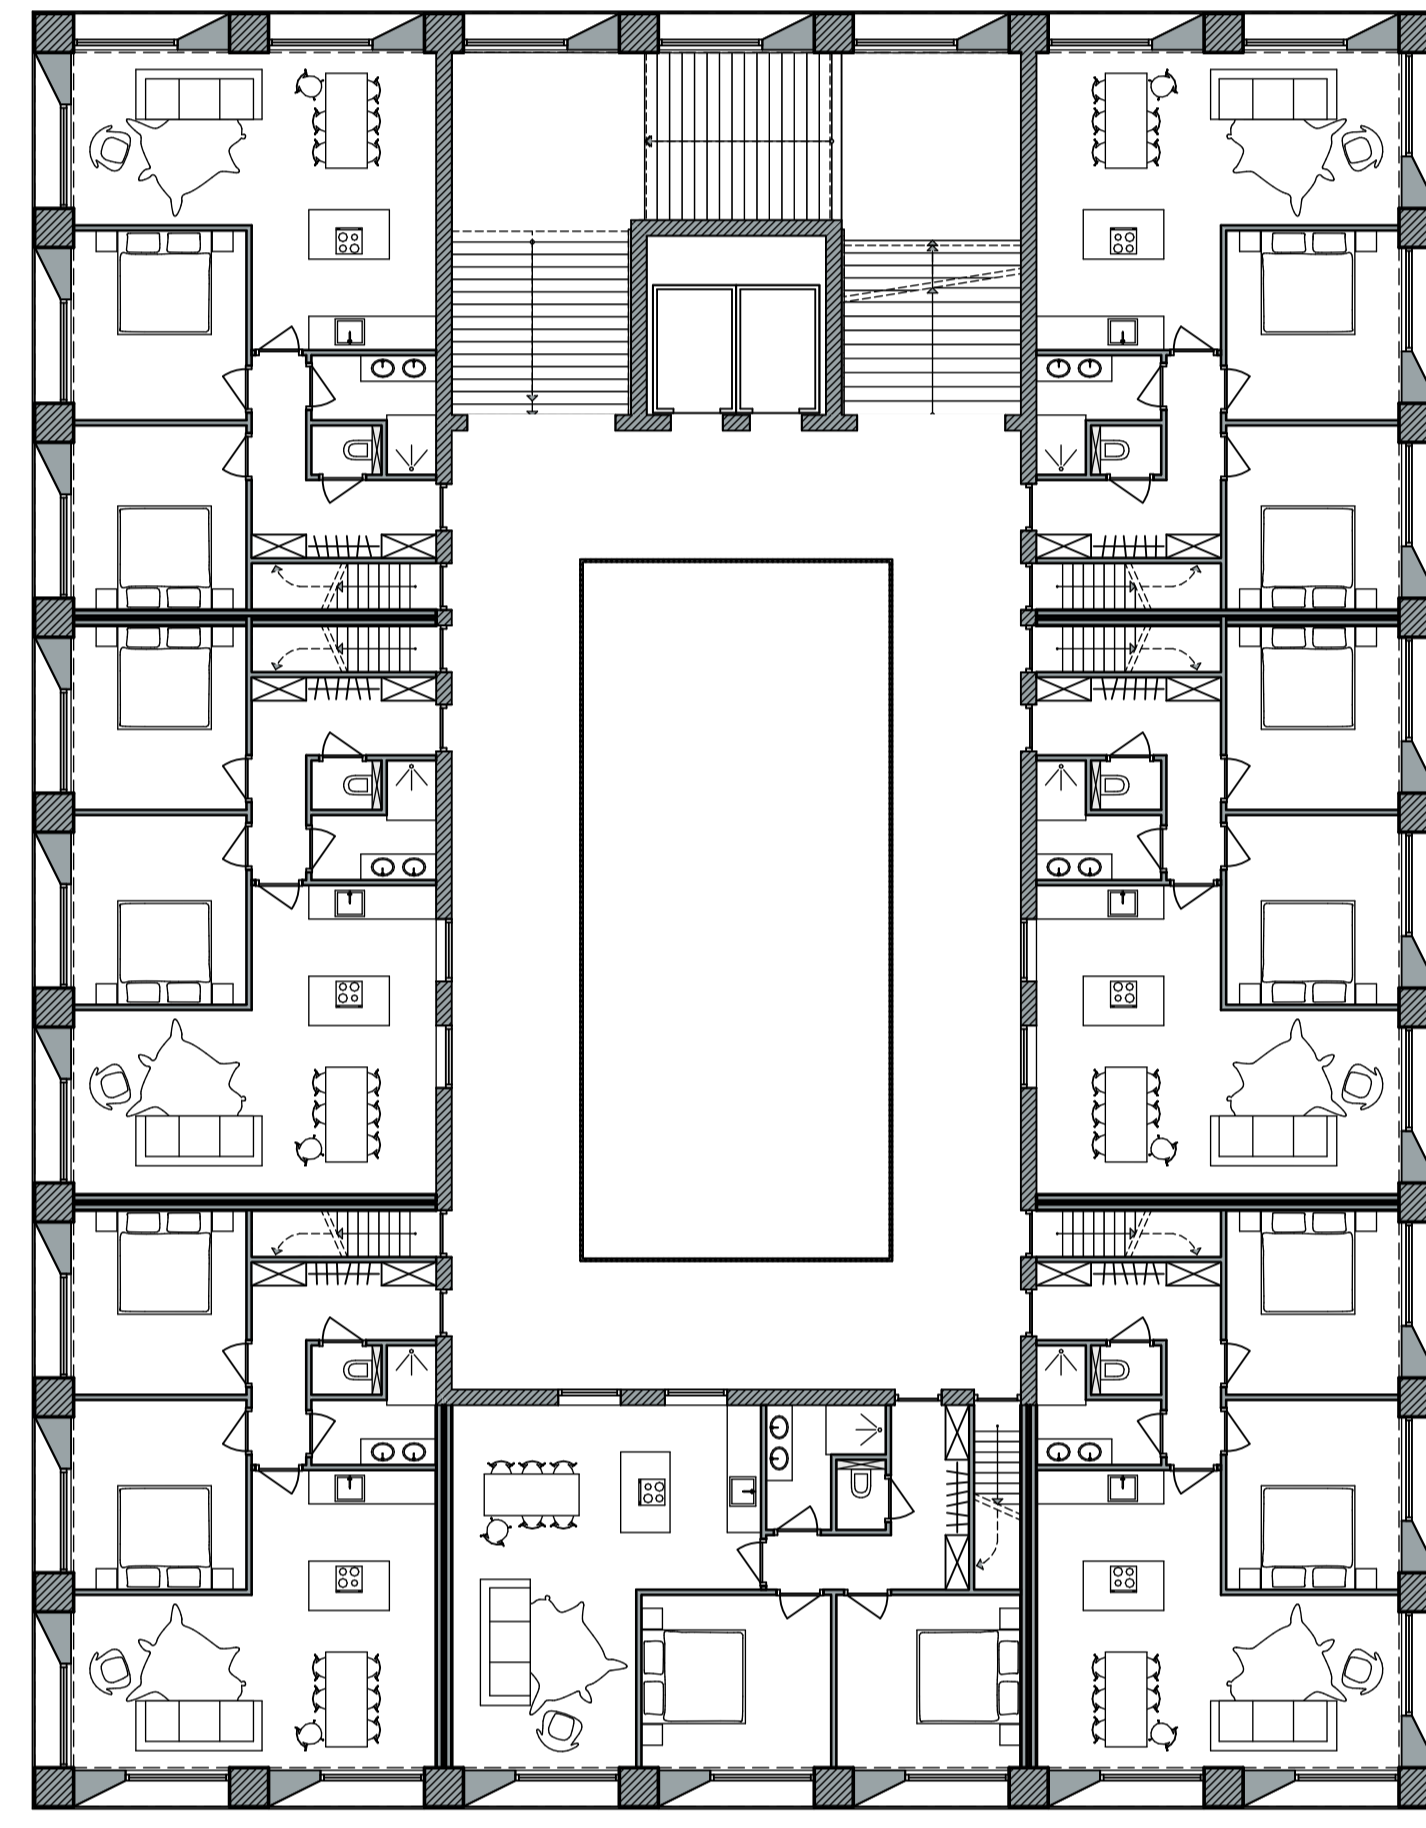


1st Floor, 80sqm apartments

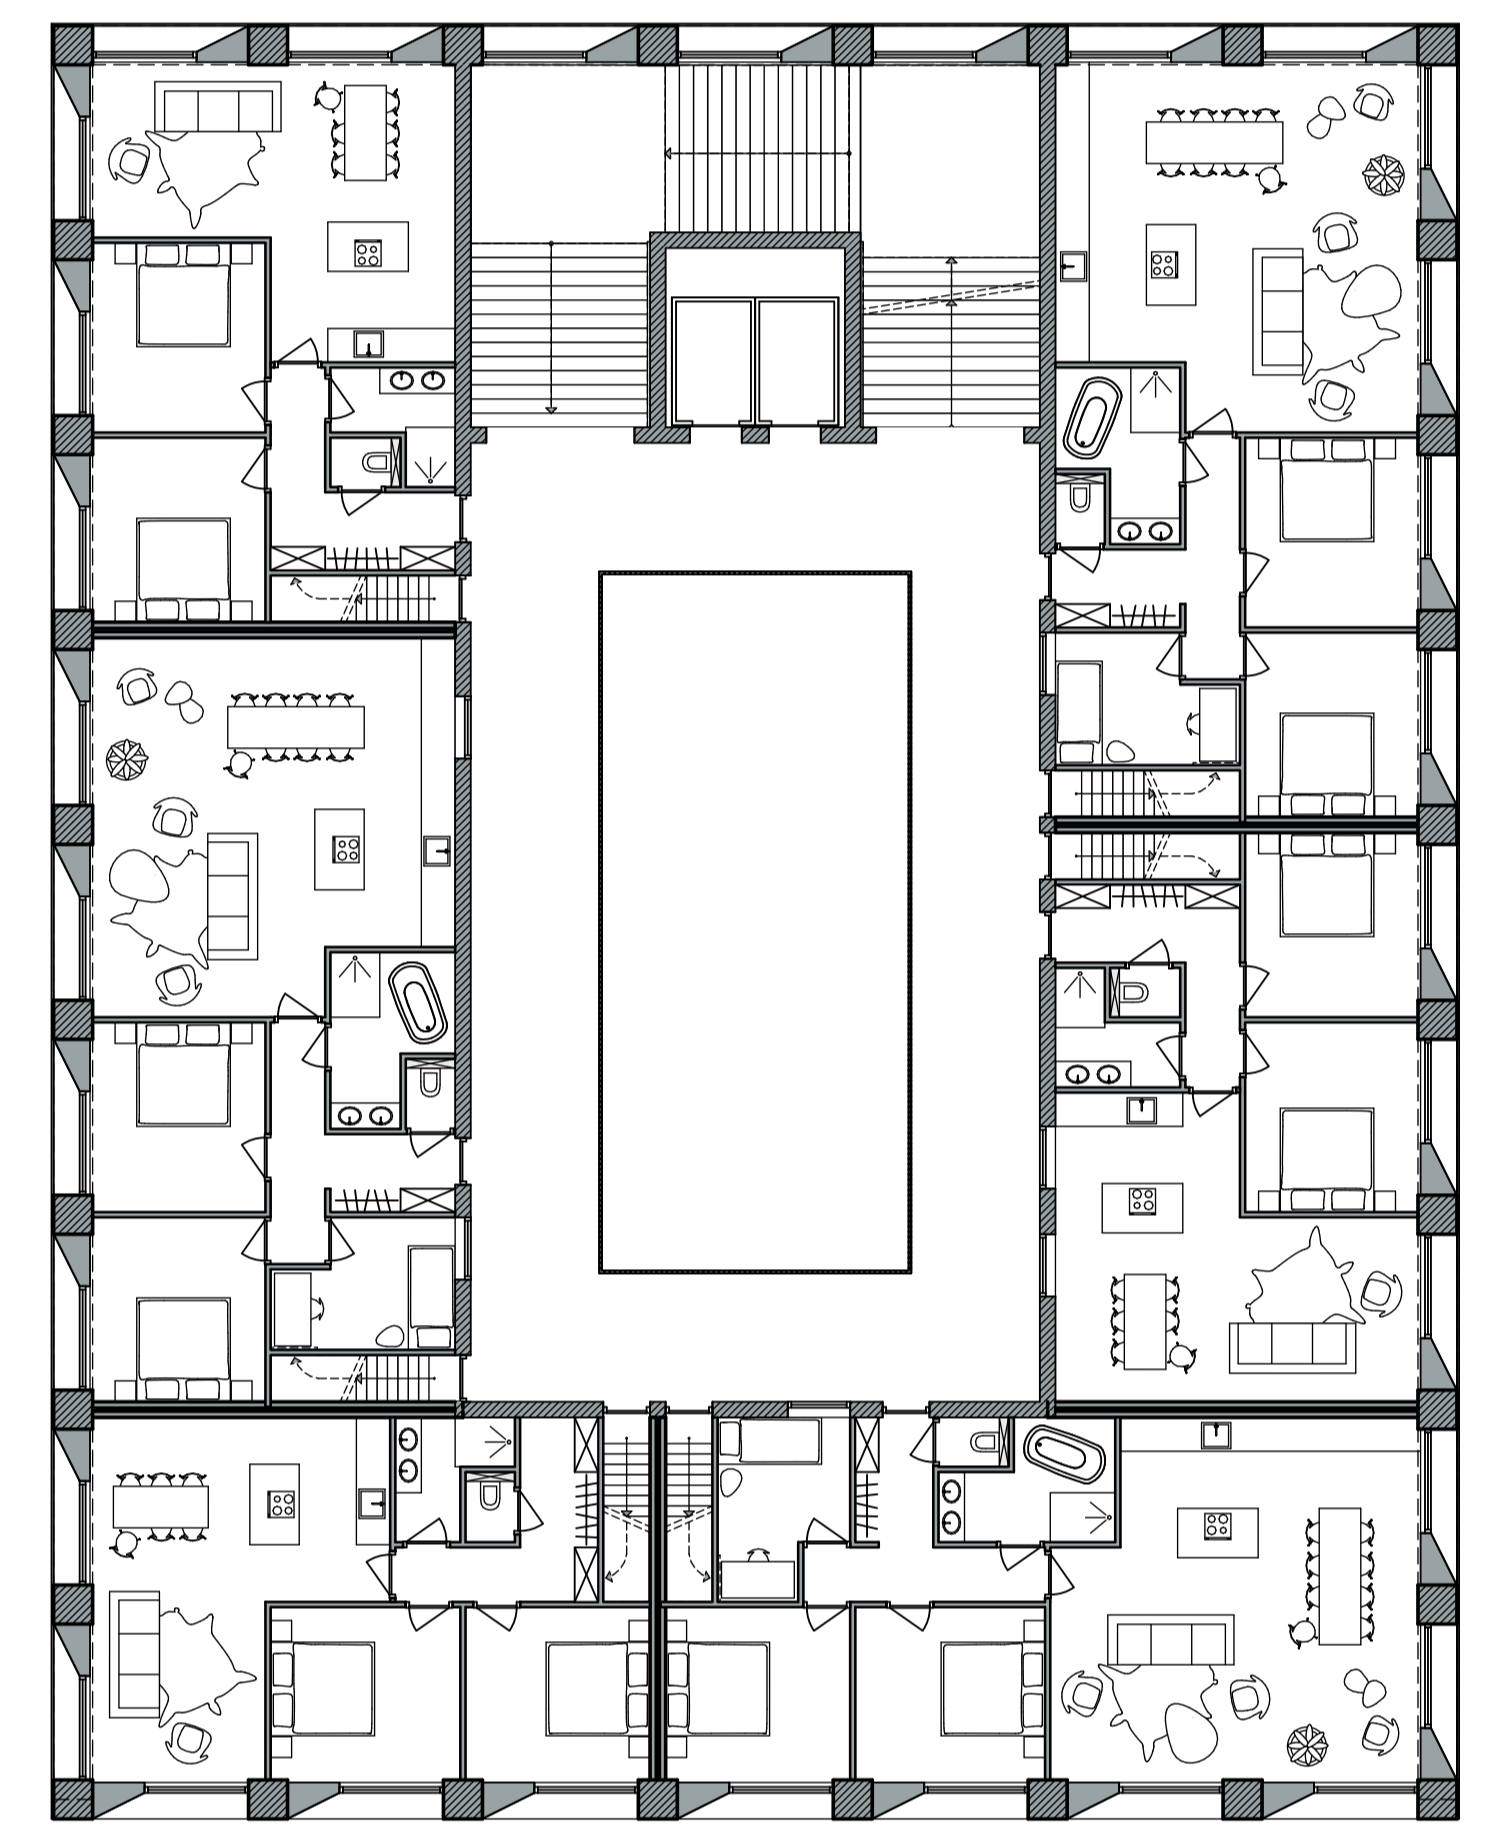

3rd Floor, 80 and 100sqm apartments

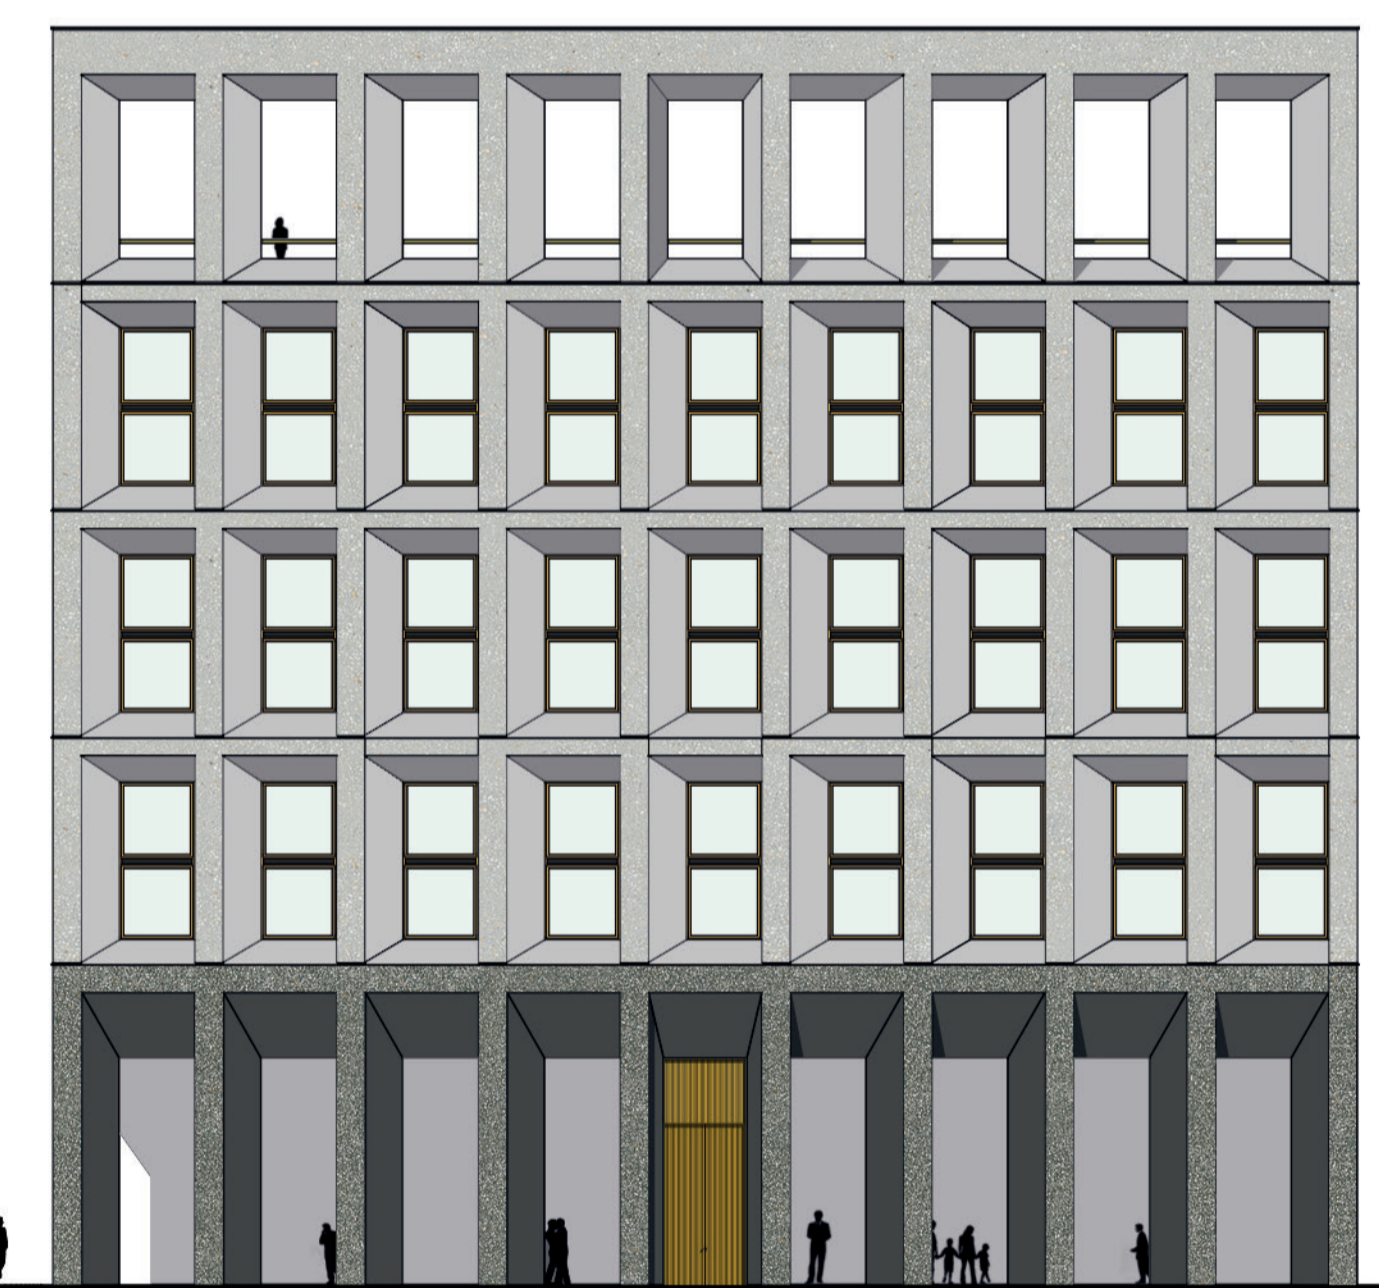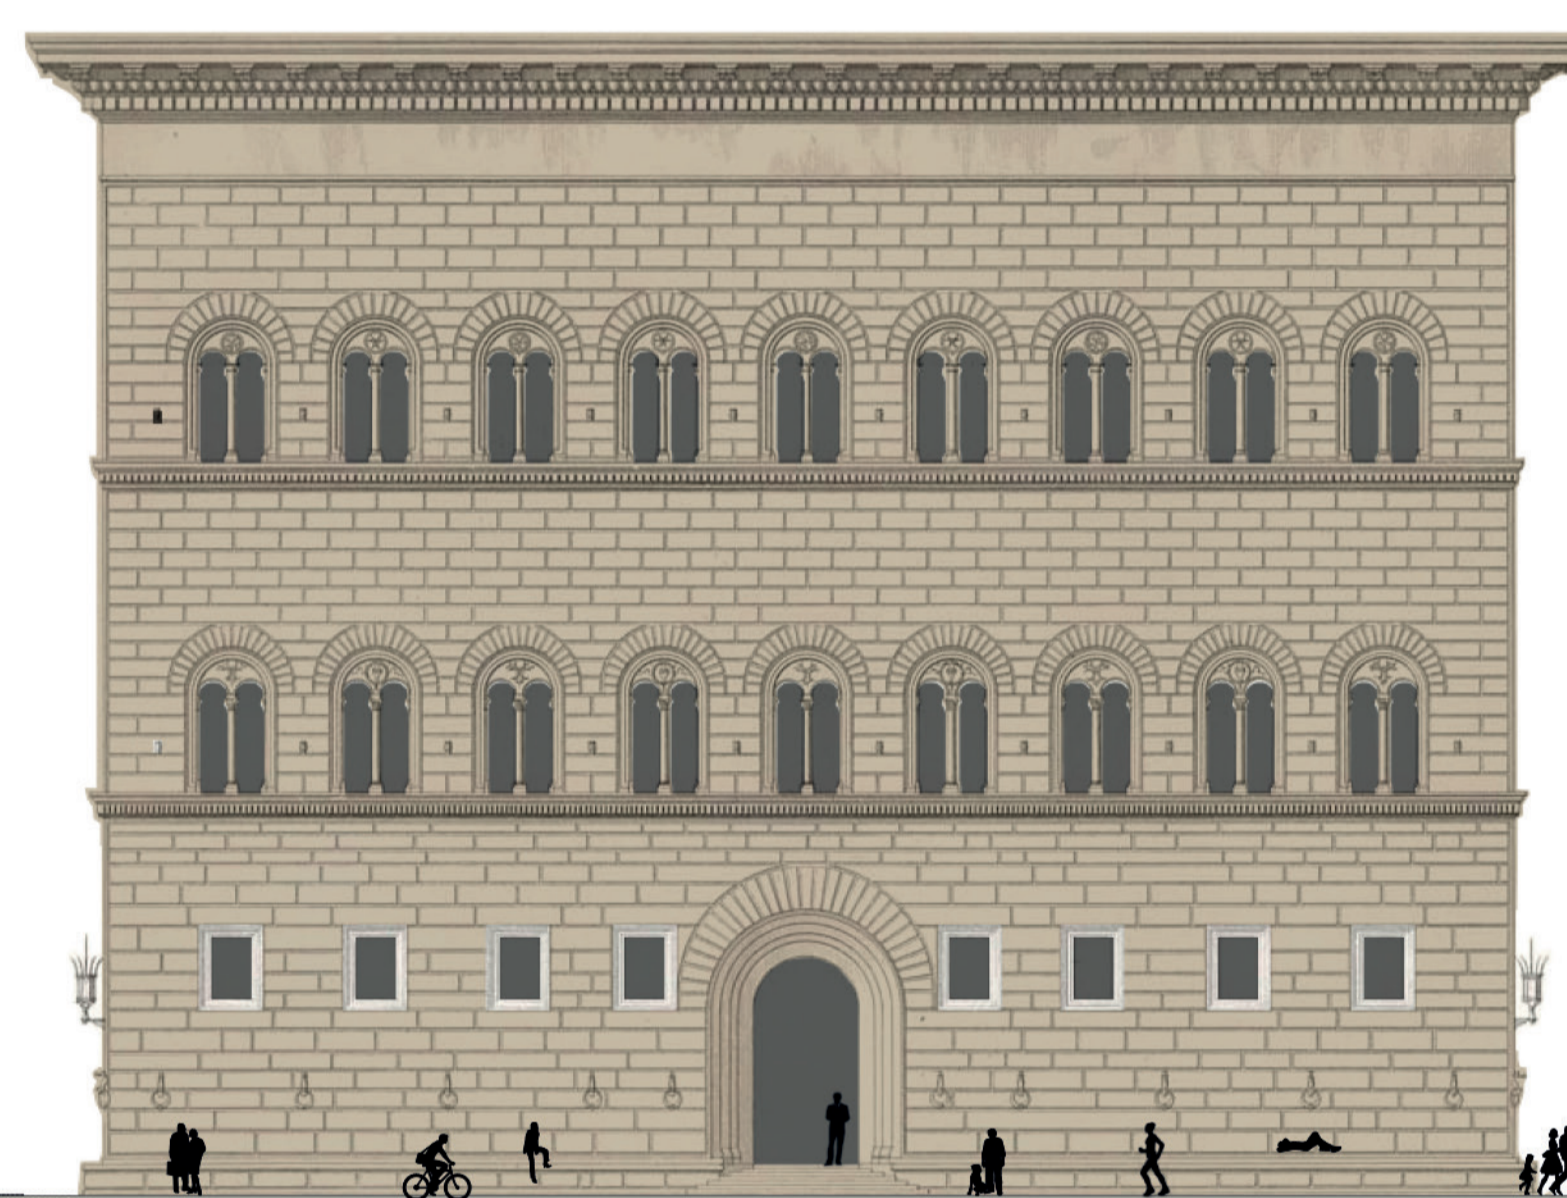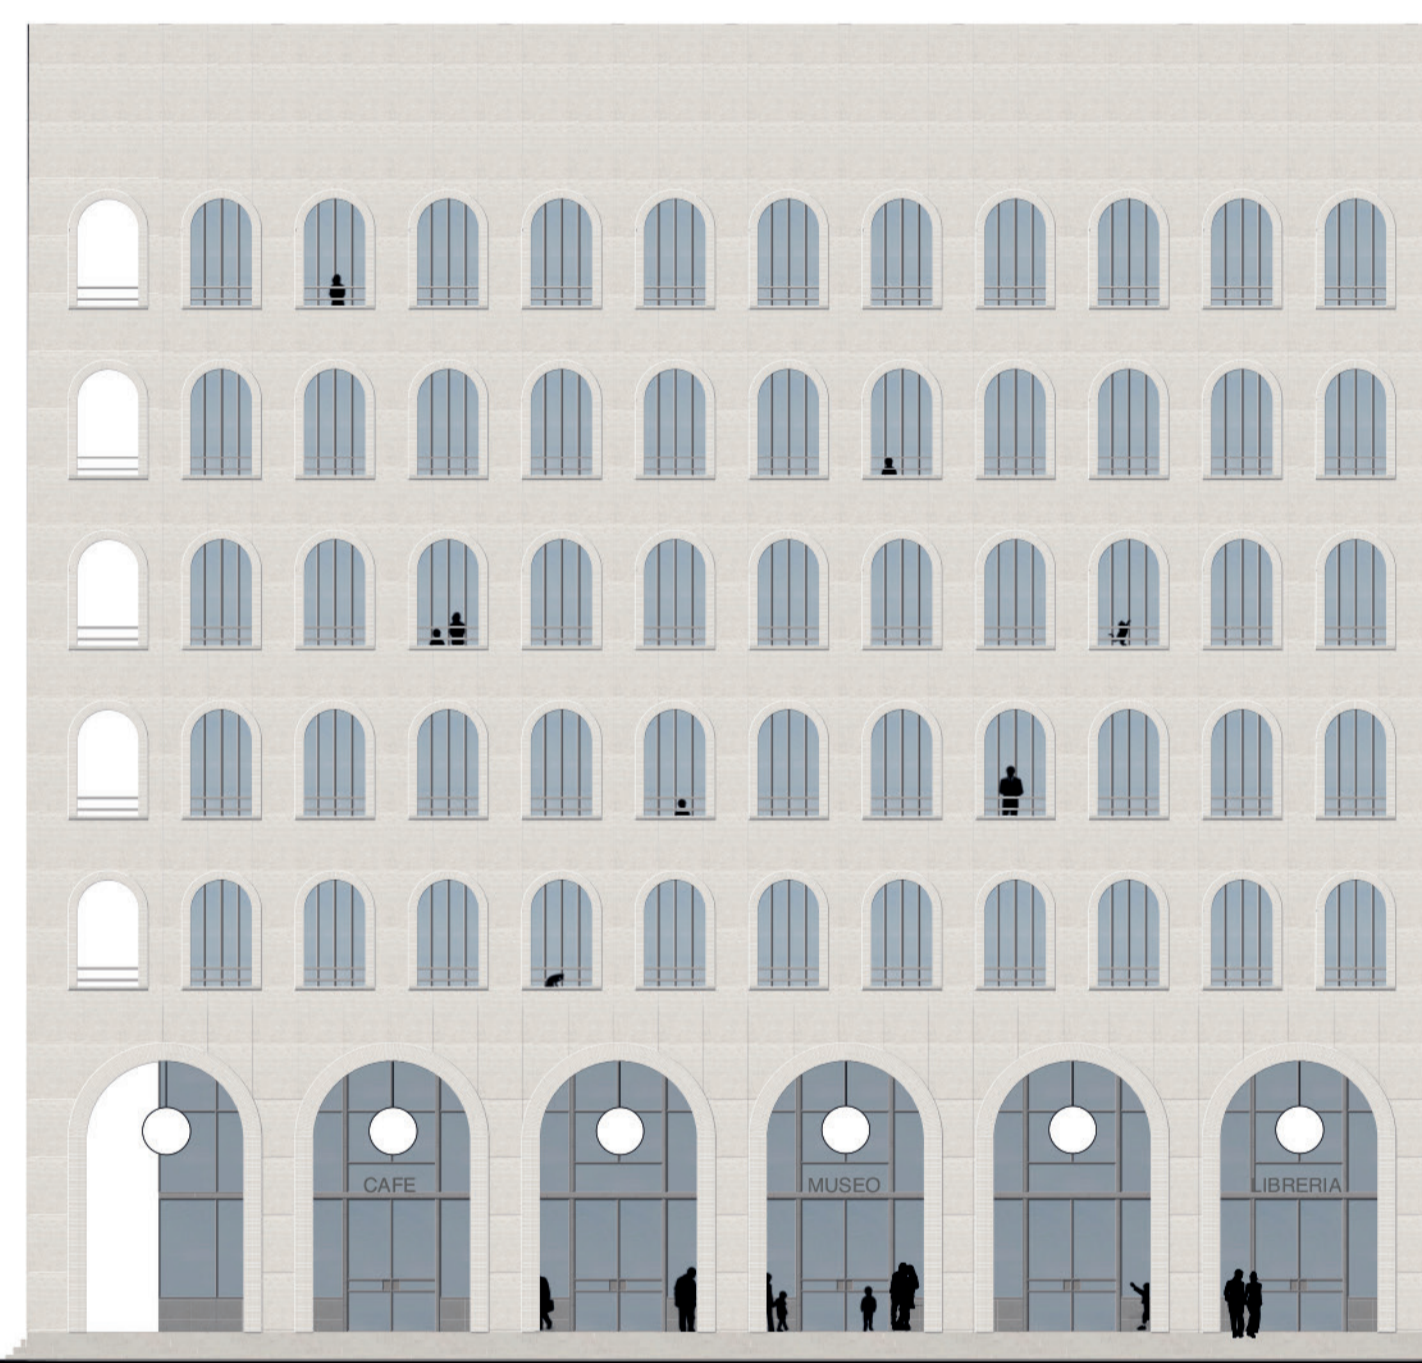

Urban plan, Front Facades

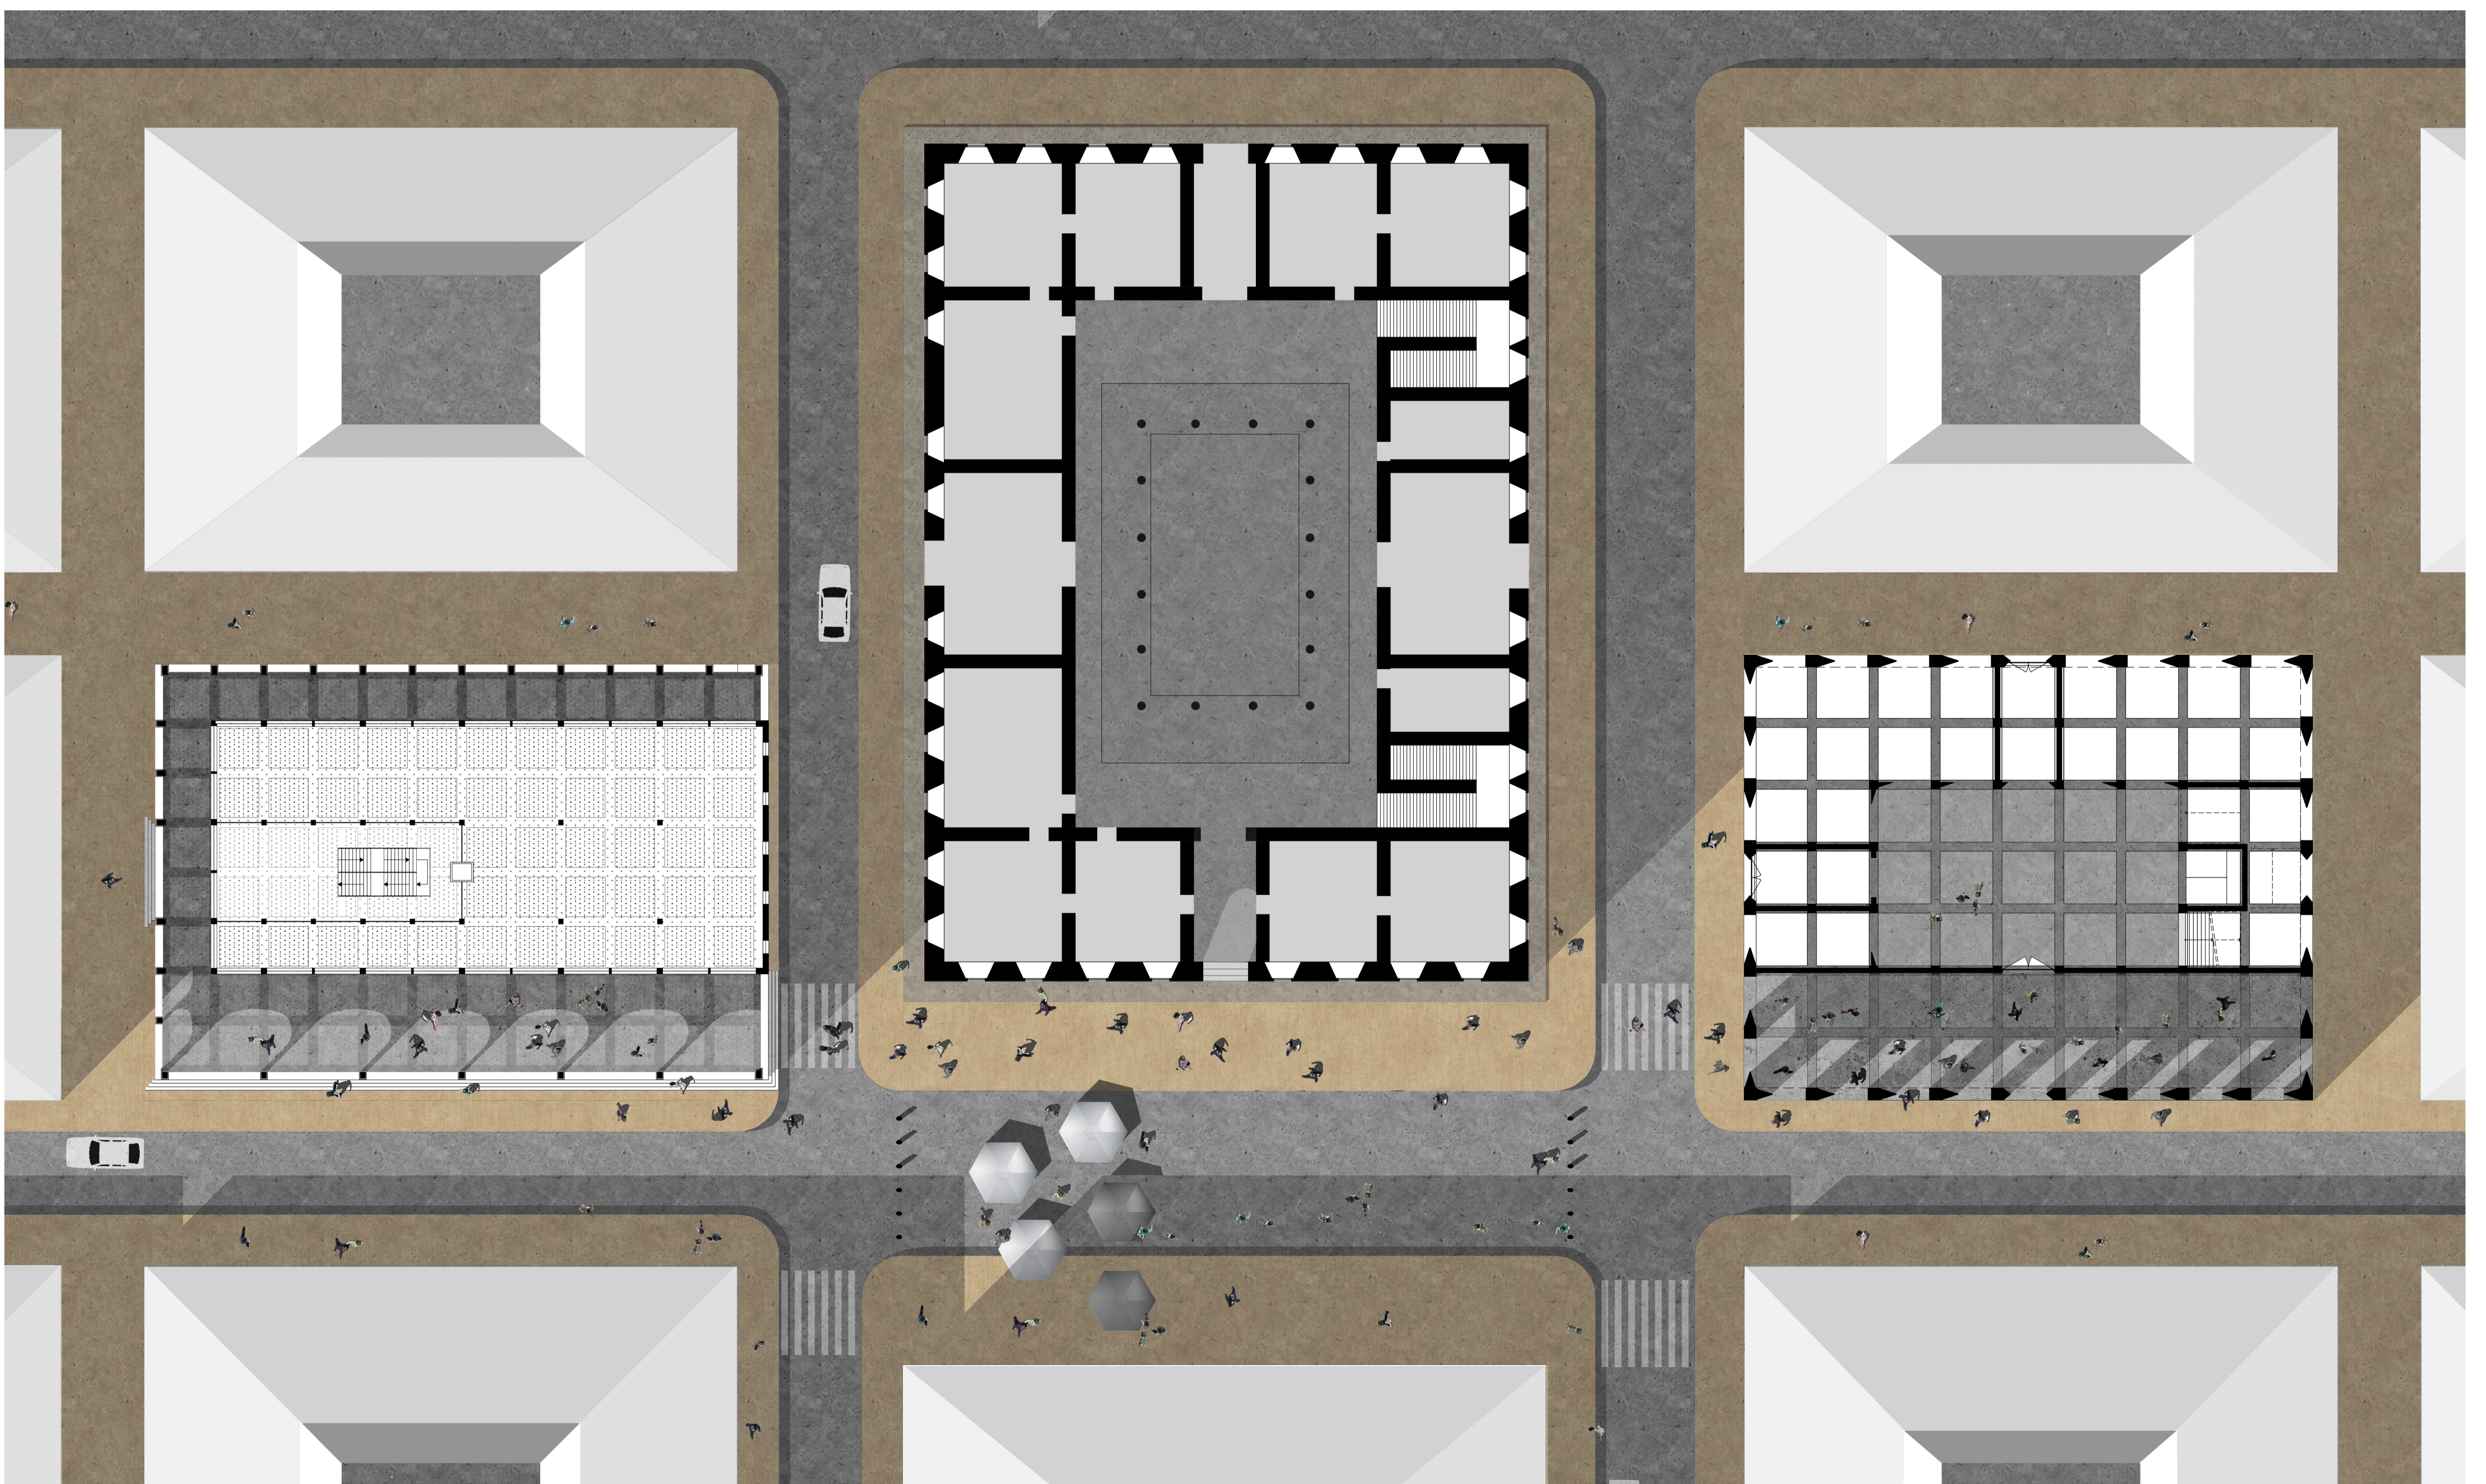

Urban plan, sequence of public spaces