




METAXIS

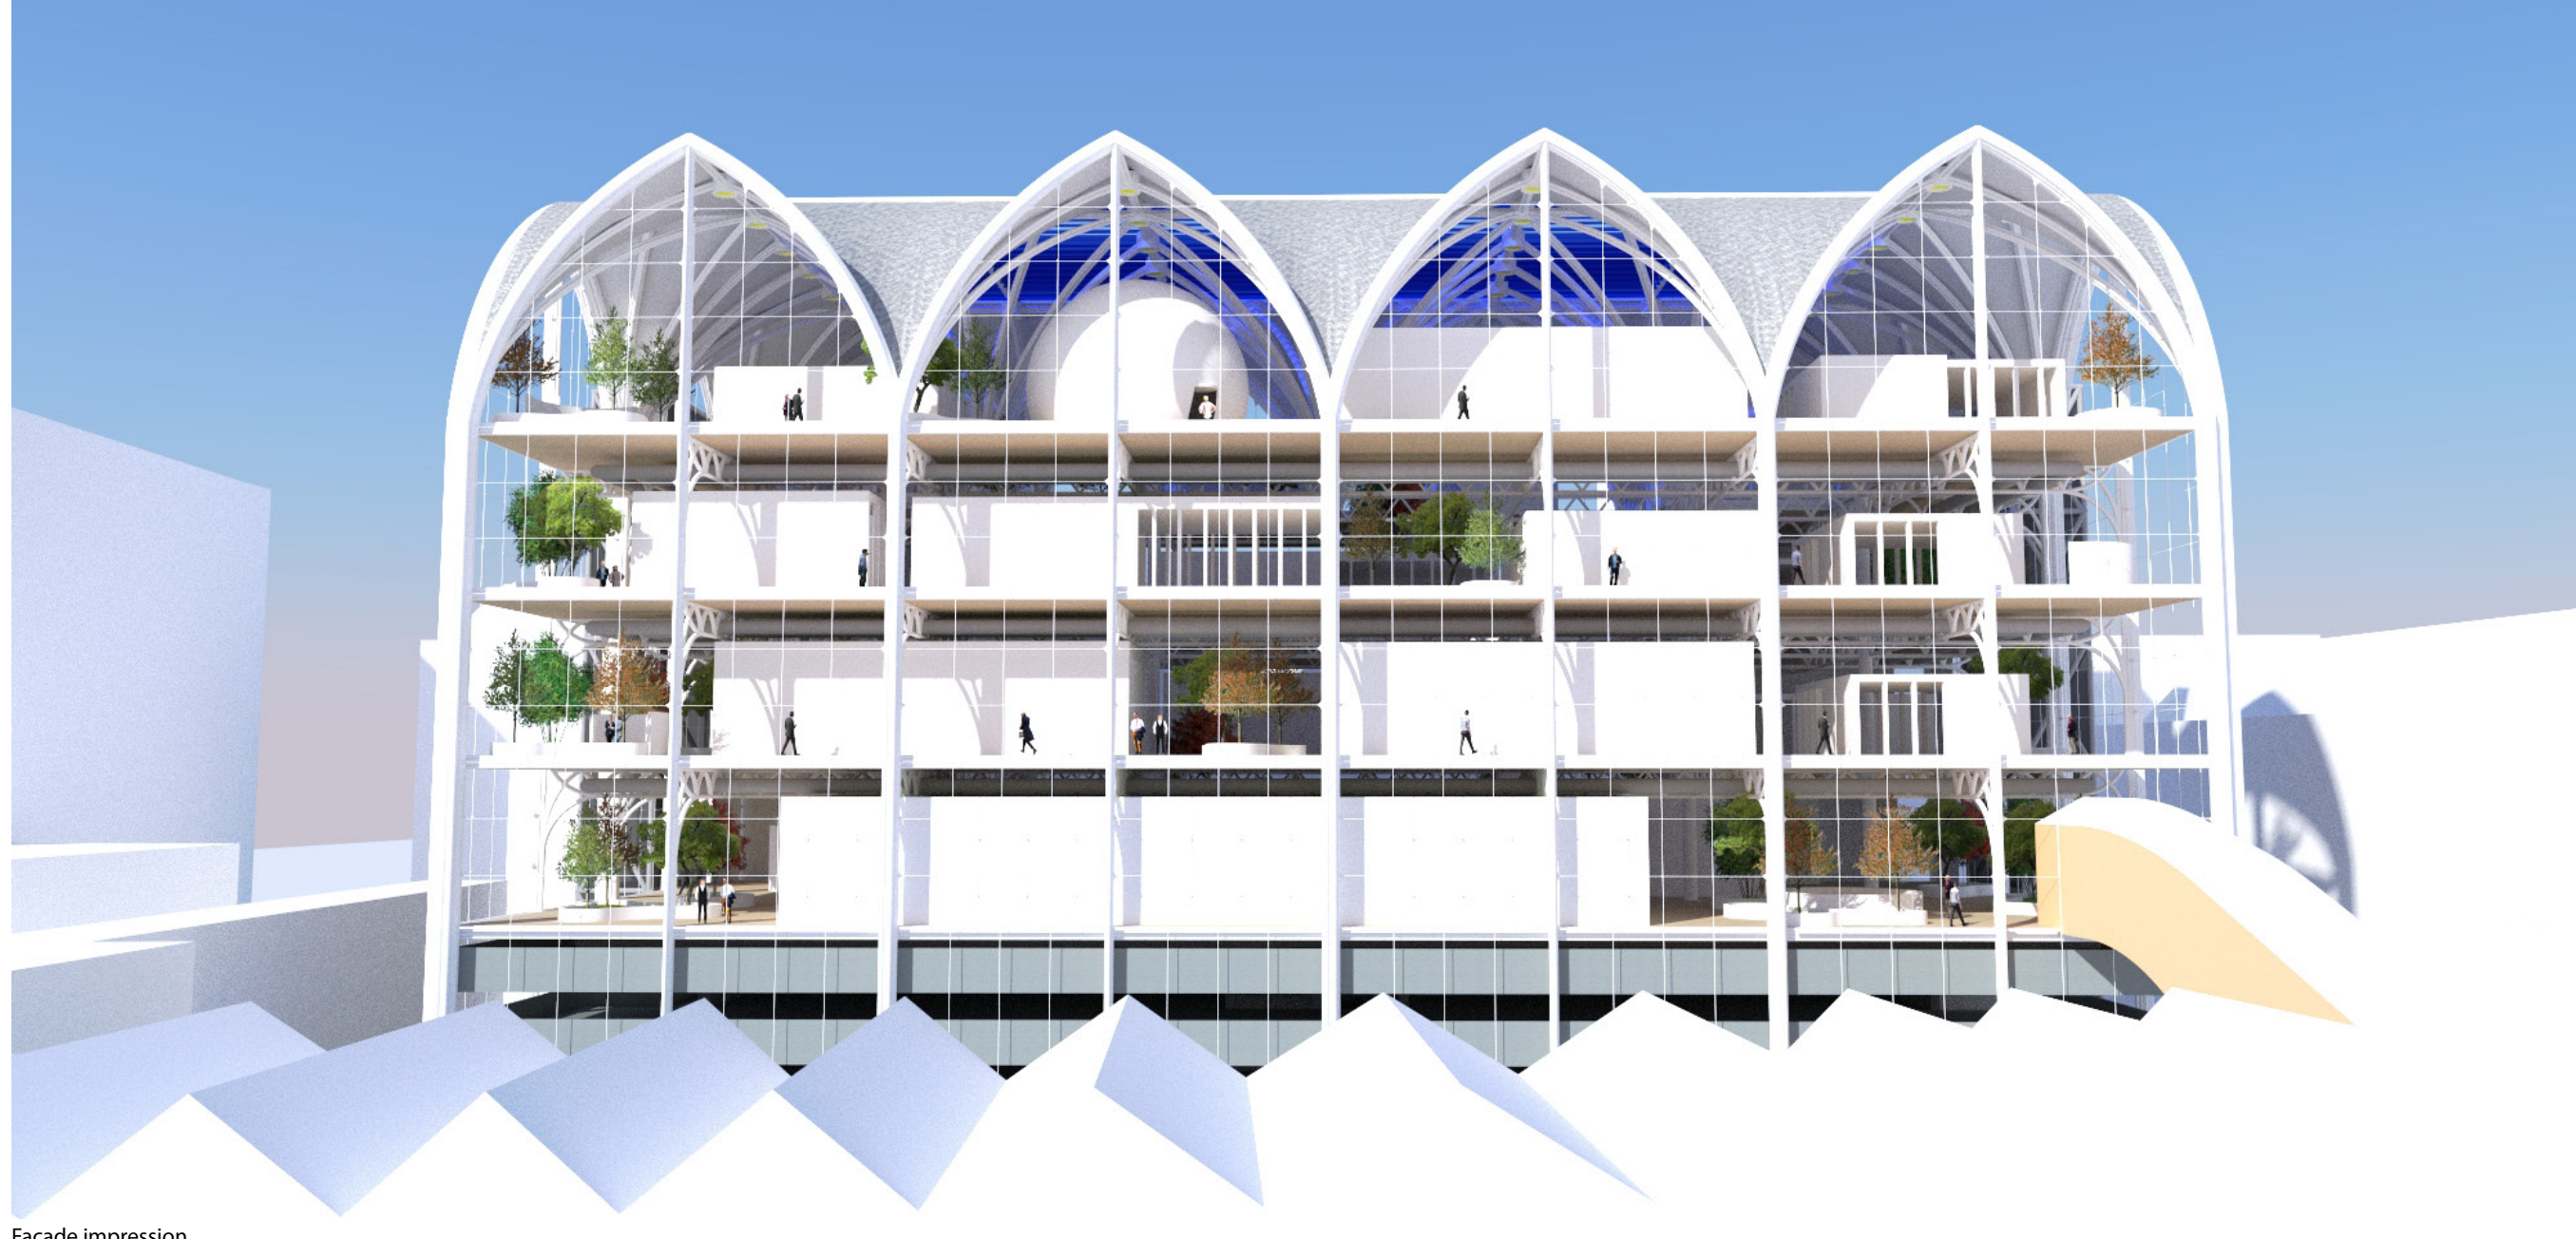

Facade impression

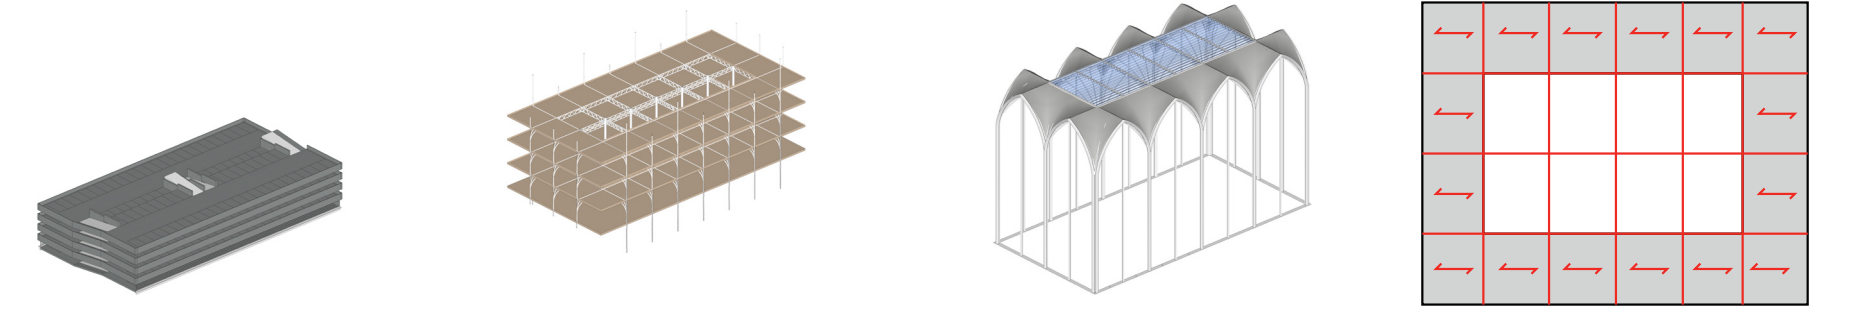


Birds view impression

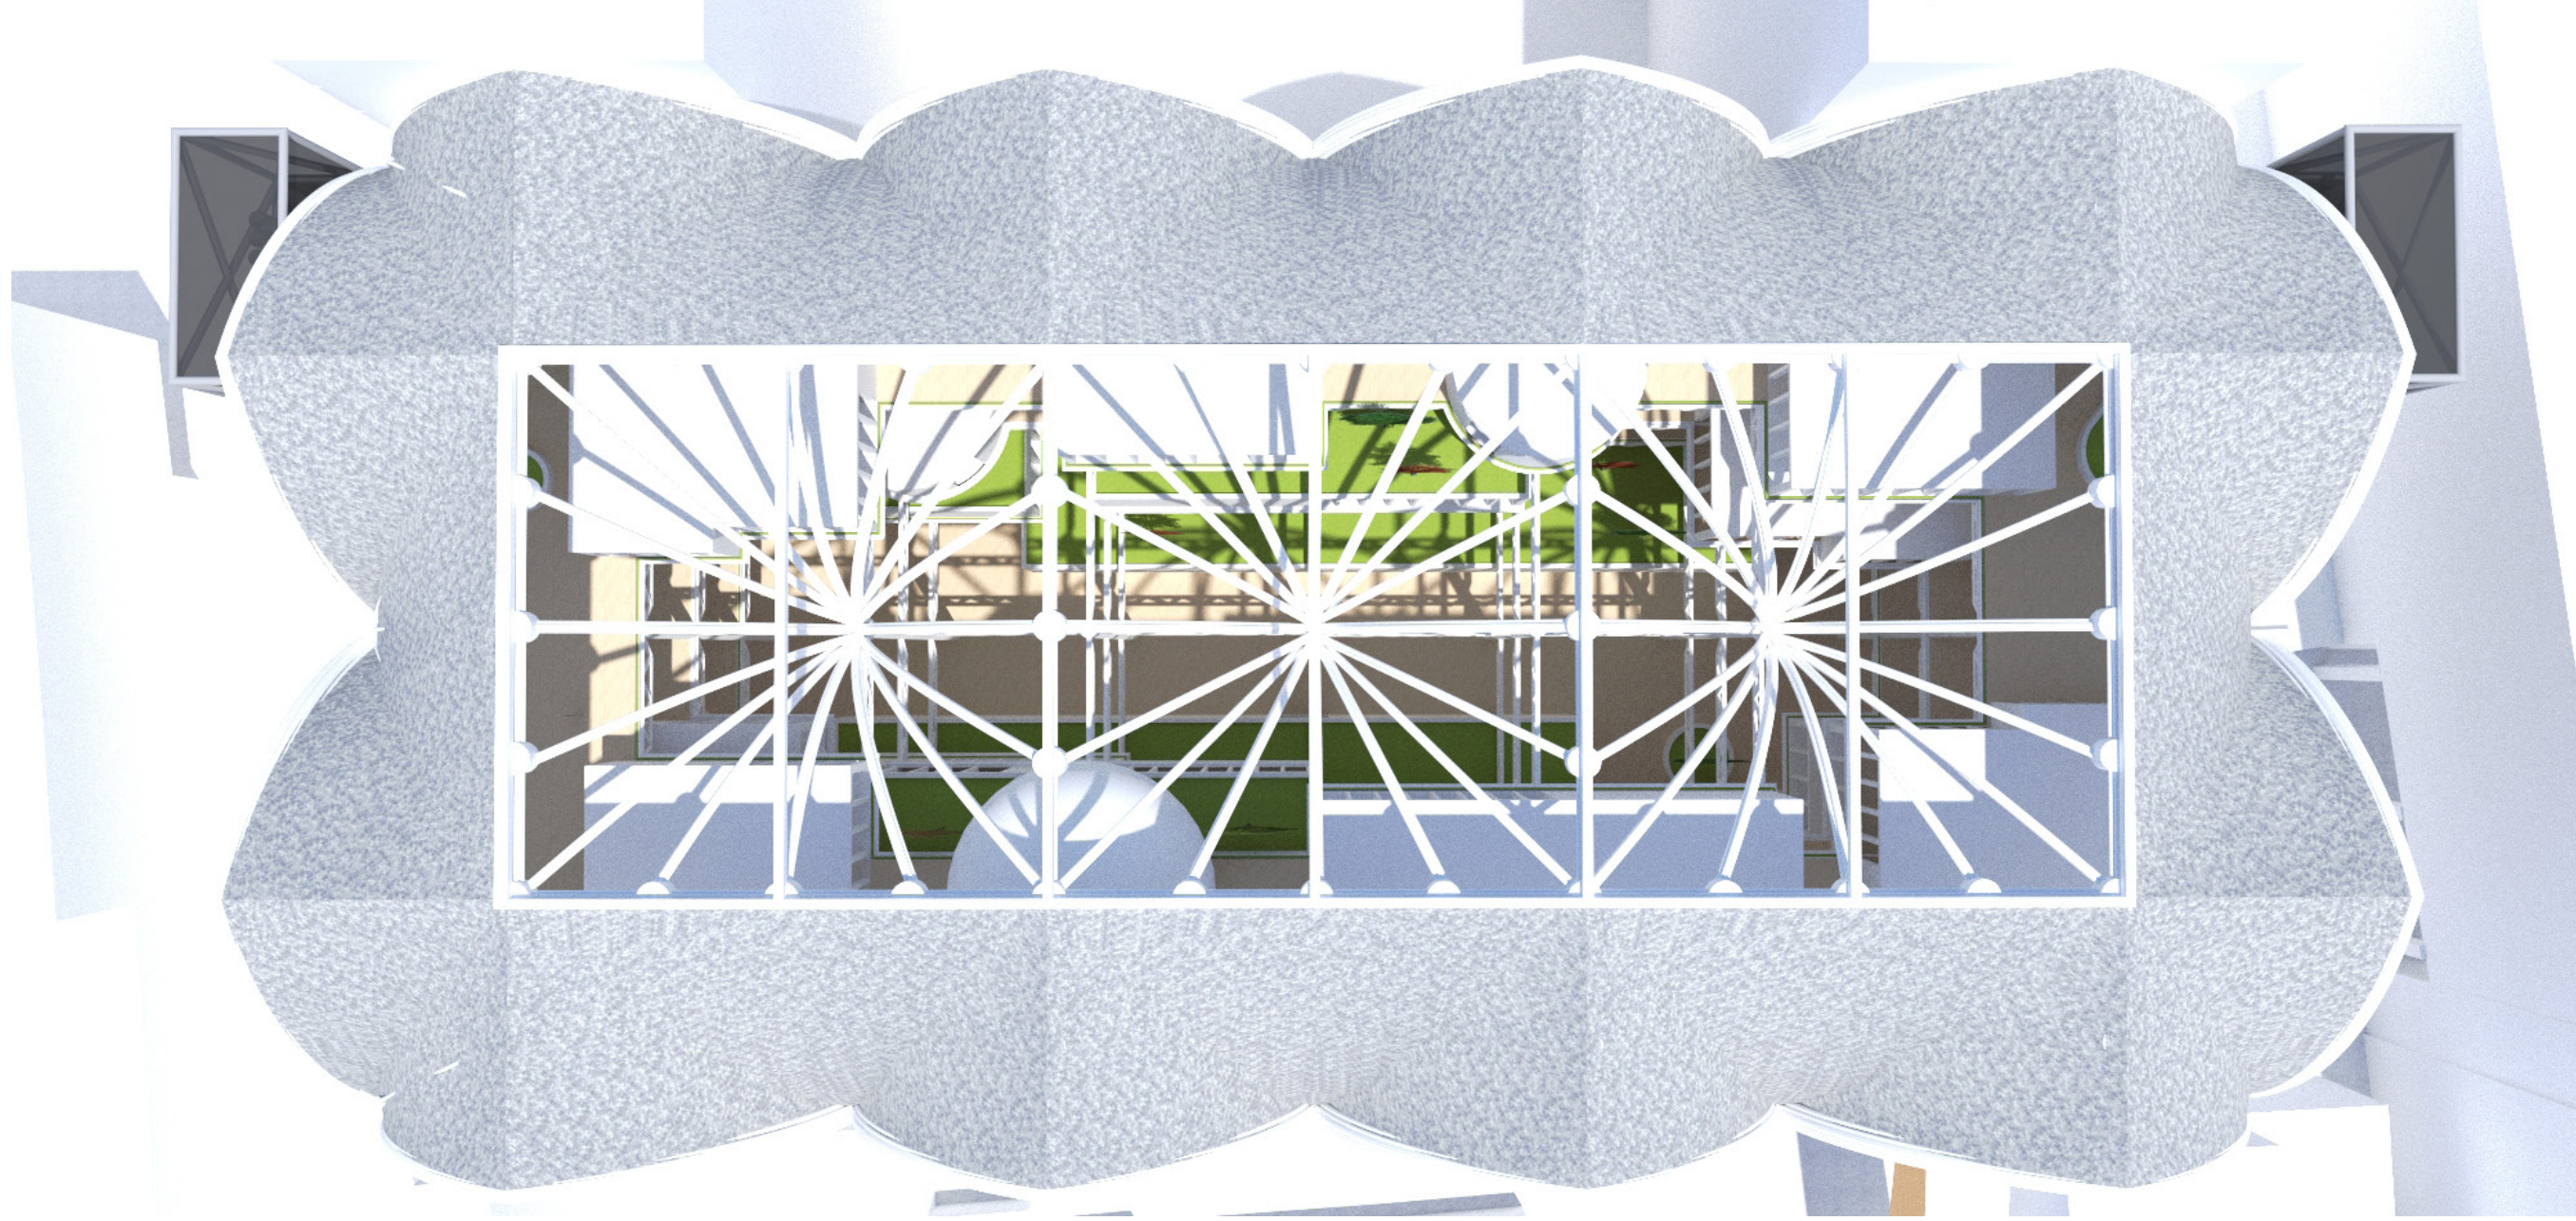


Top view




Interior impression - the grid vs system of flows

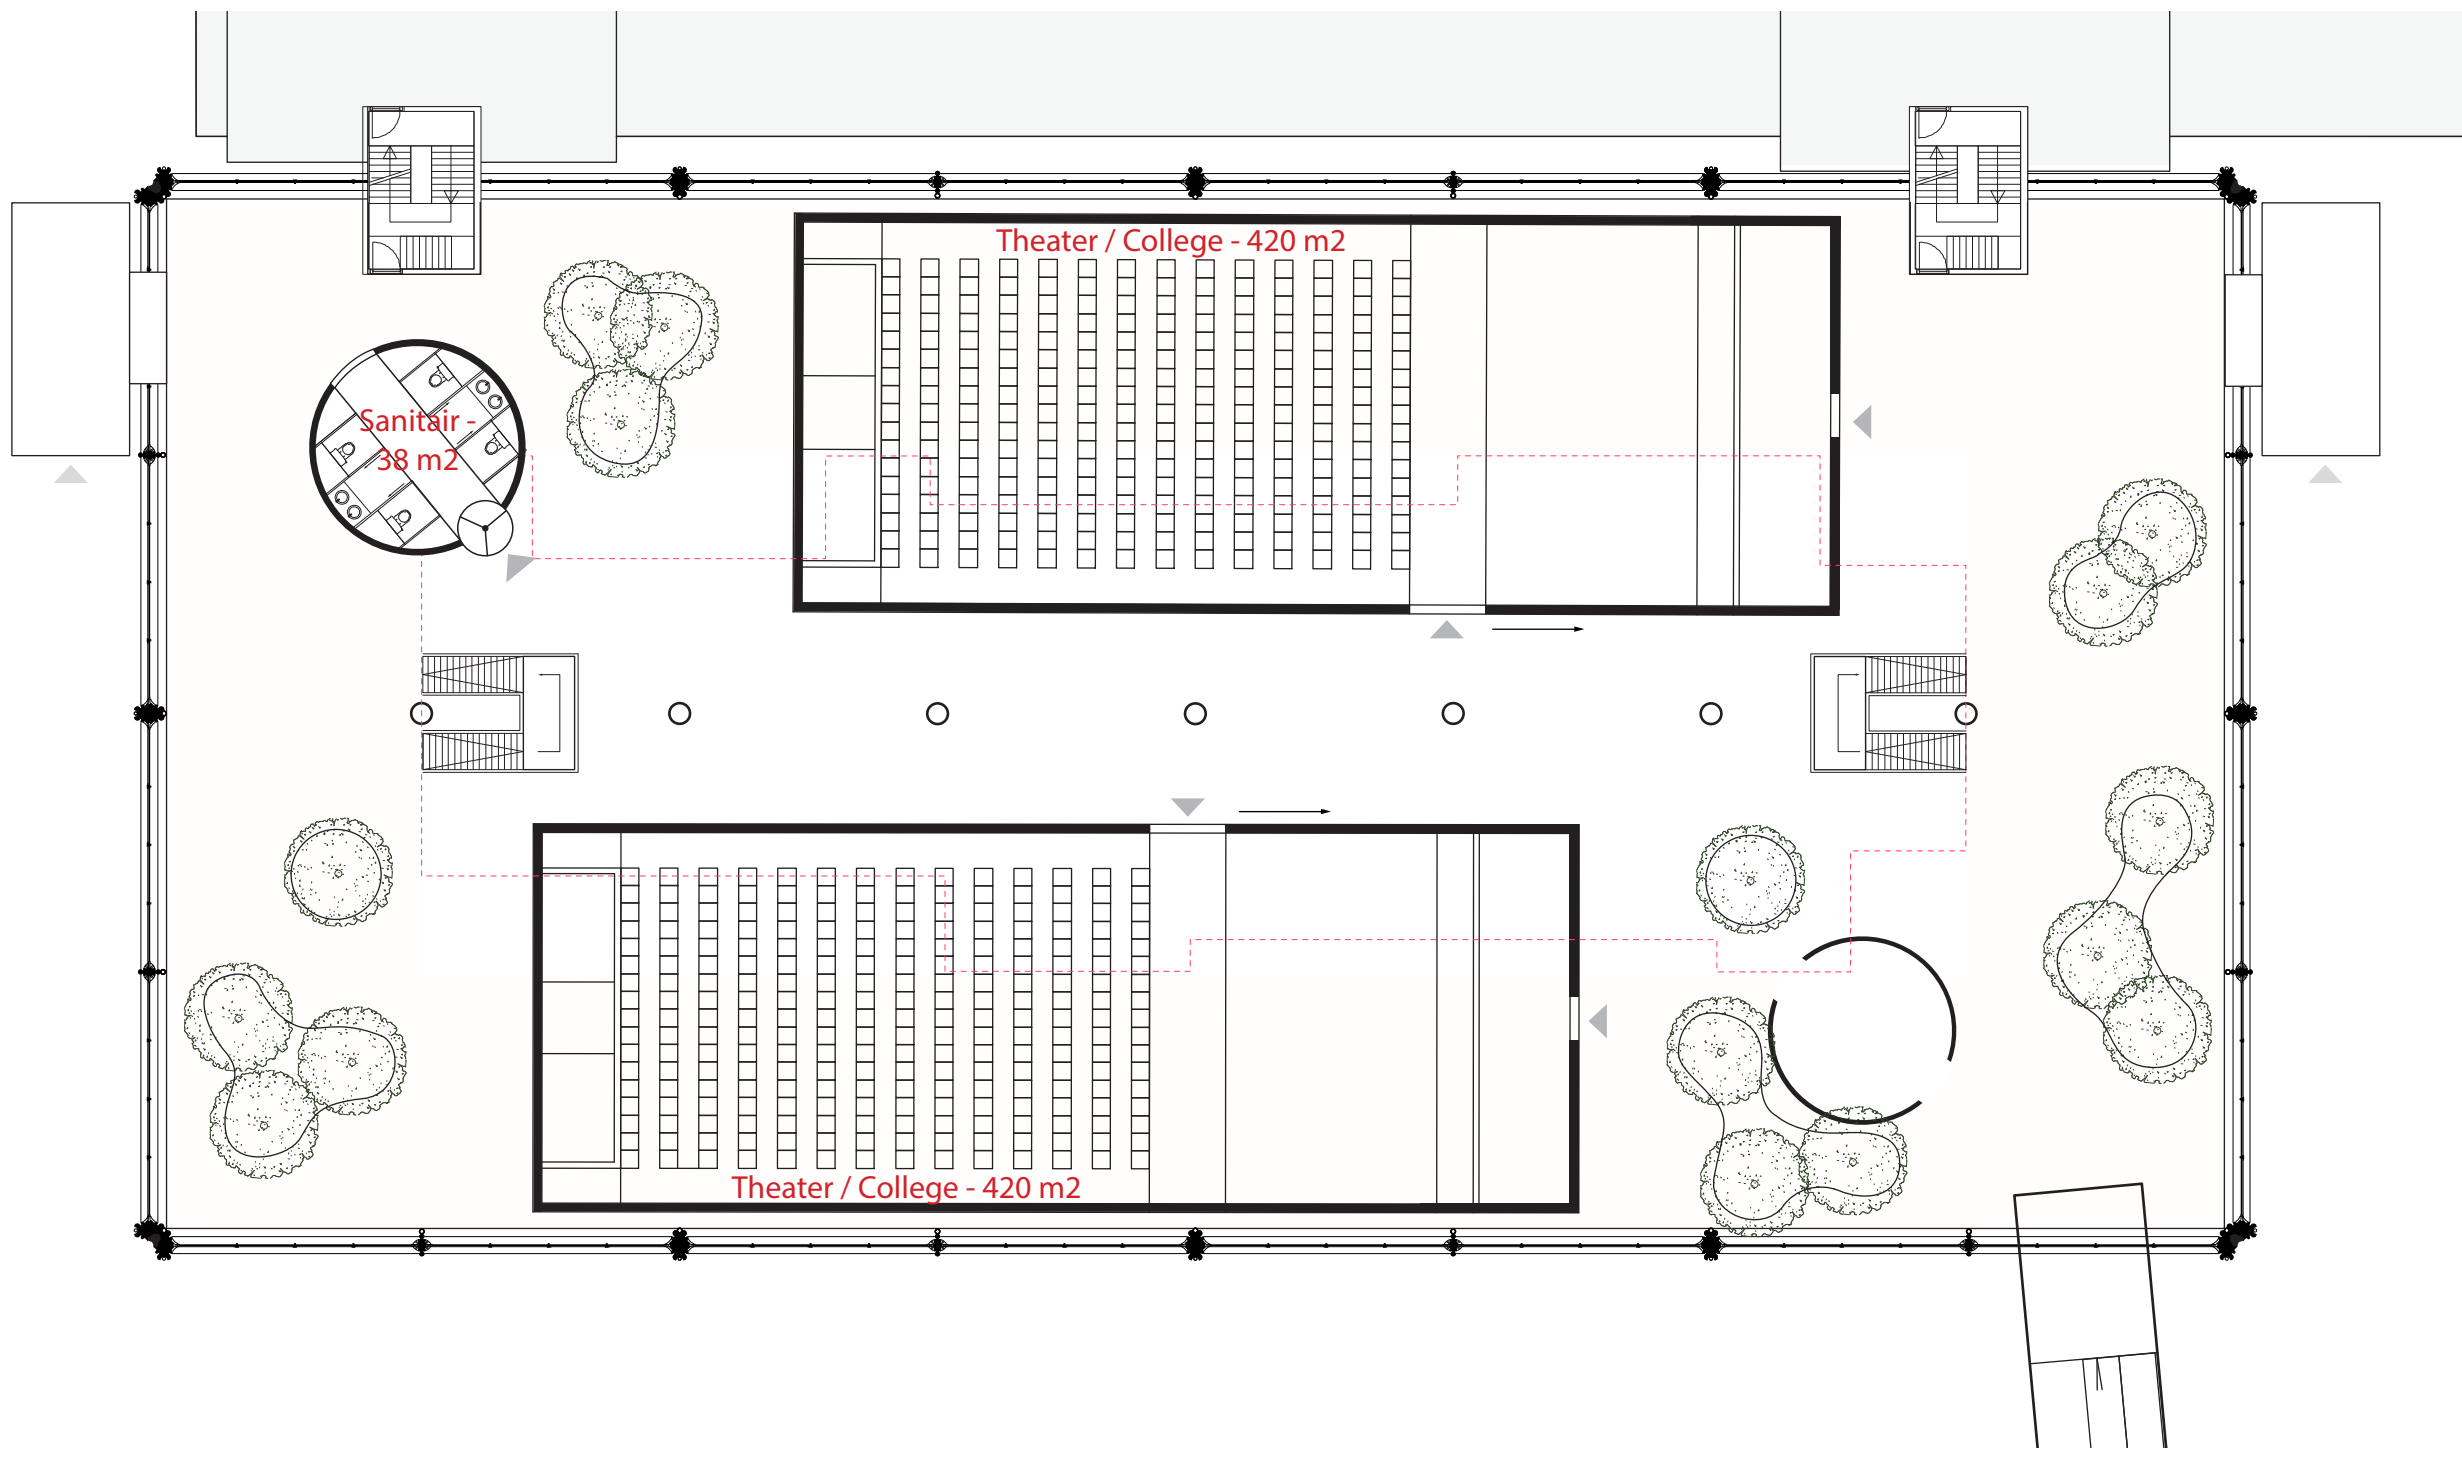


First floor Metaxis 1:200

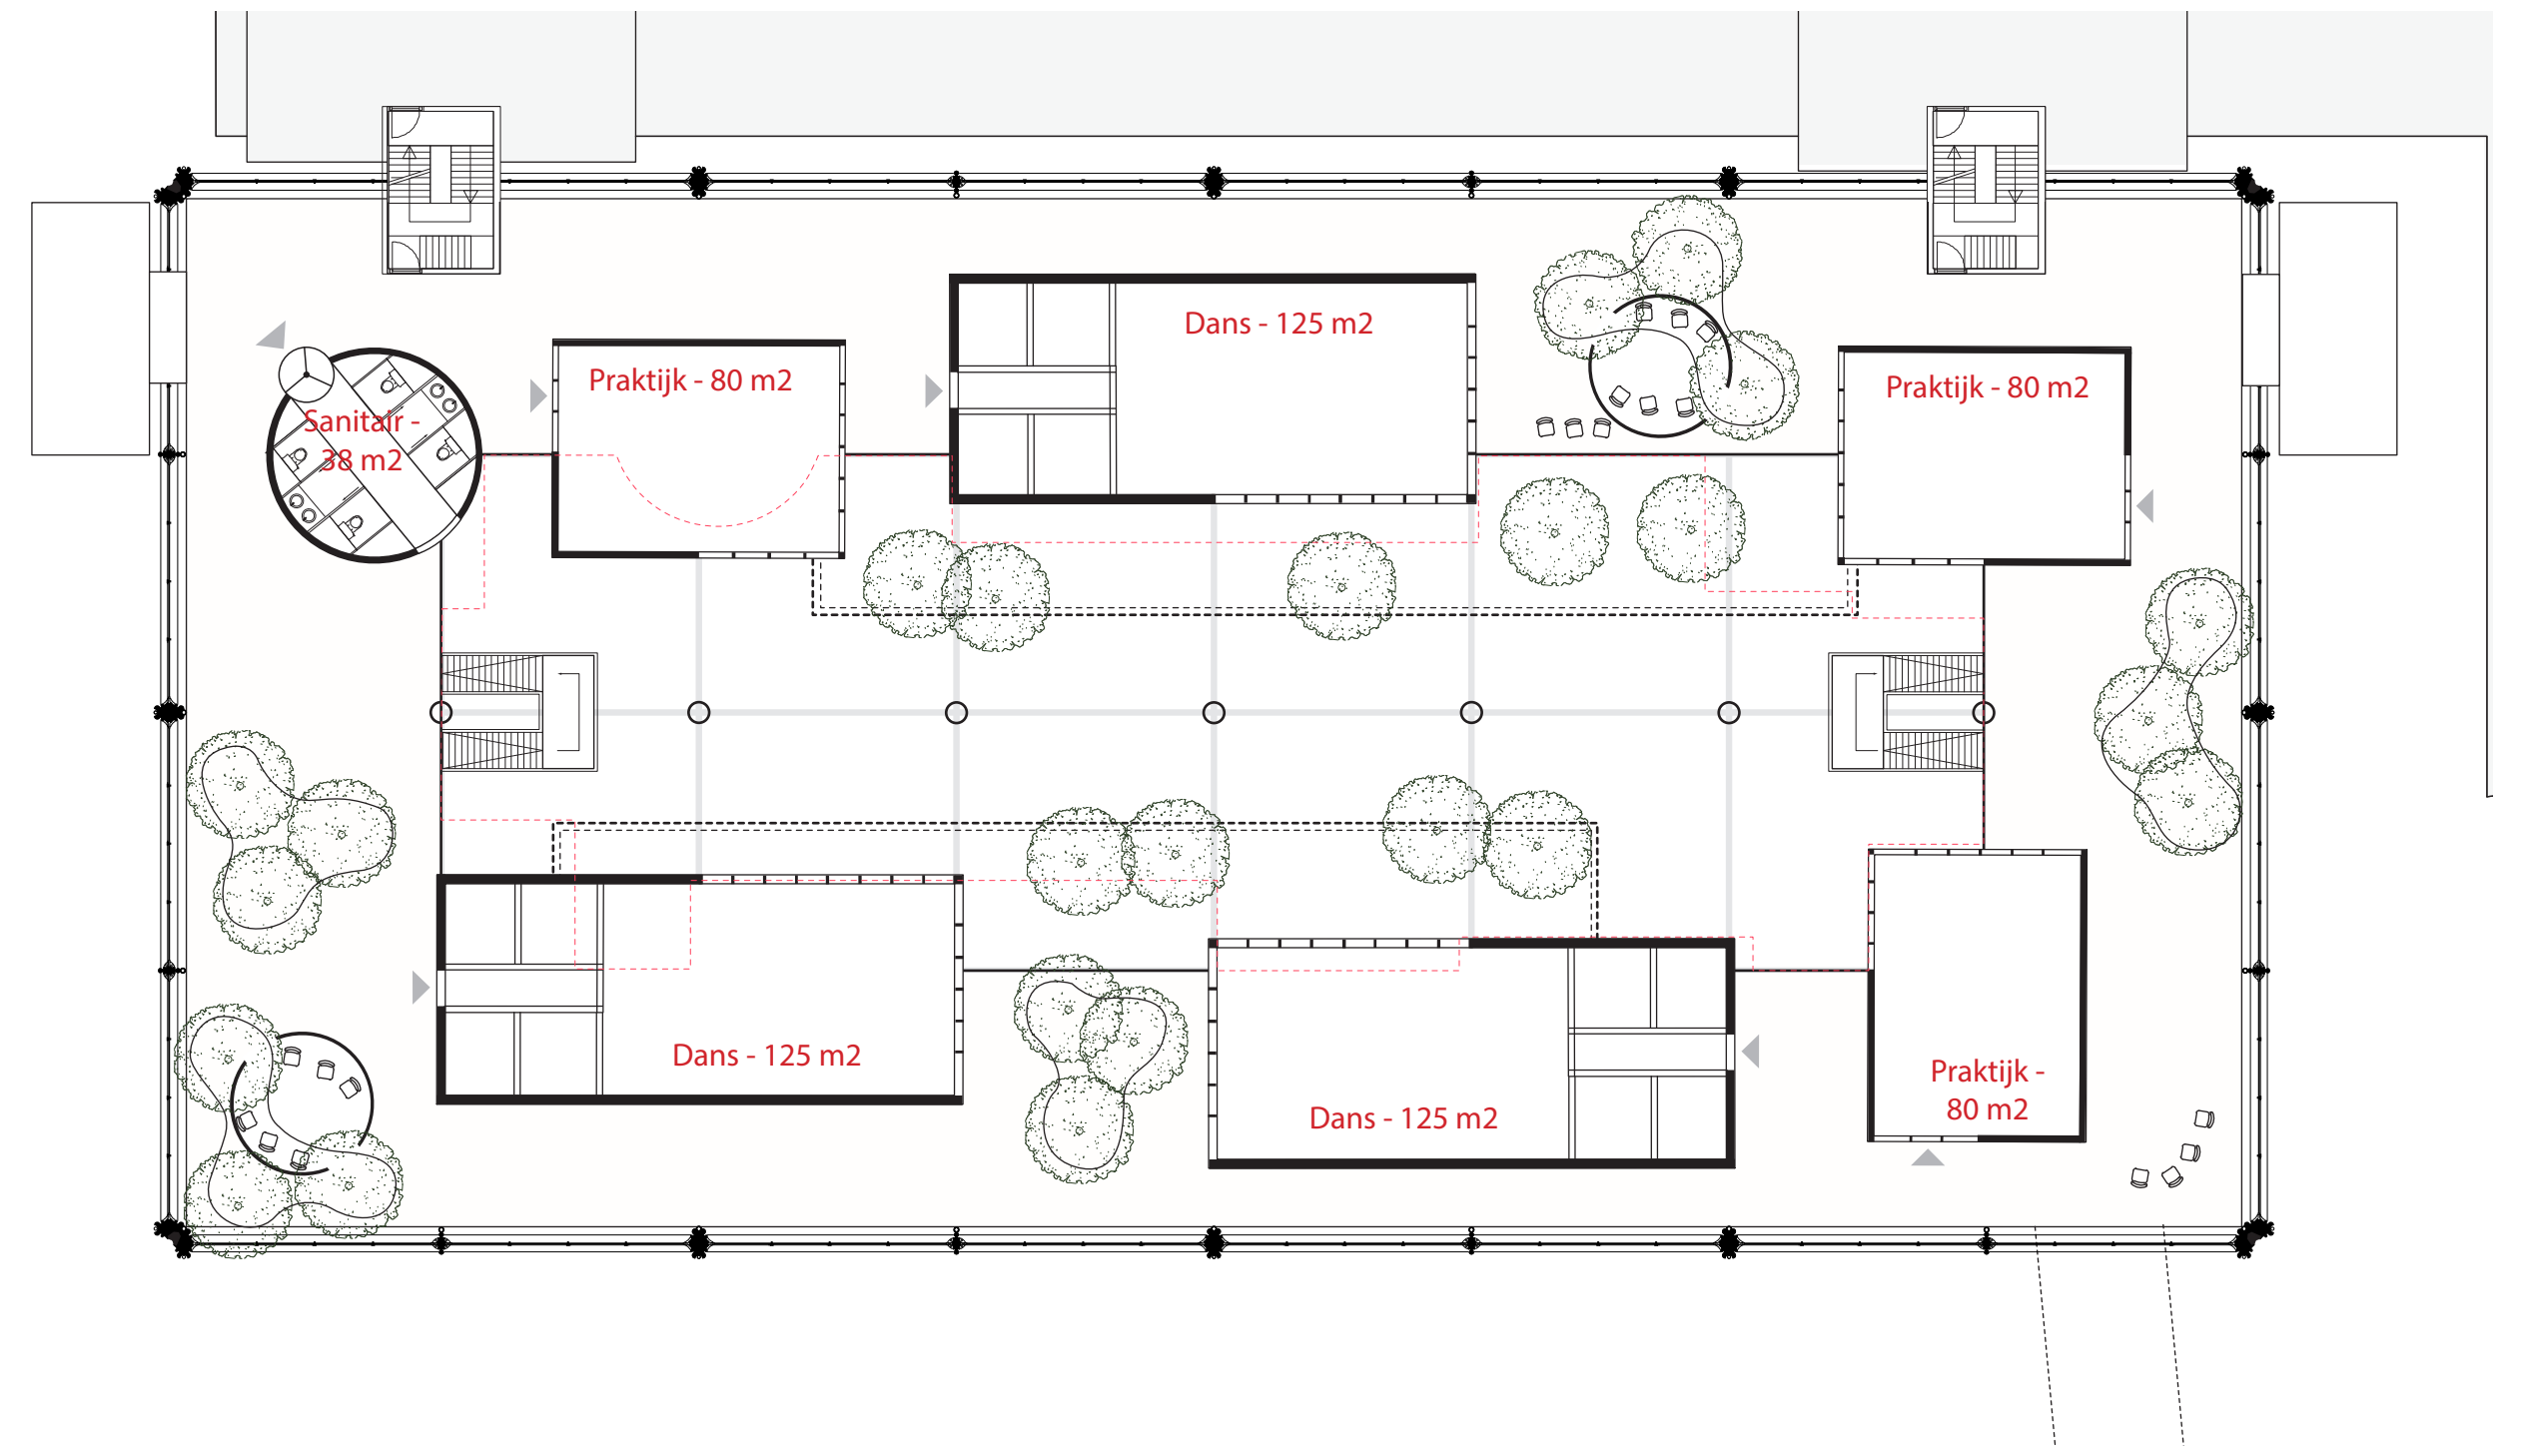


Second floor Metaxis 1:200

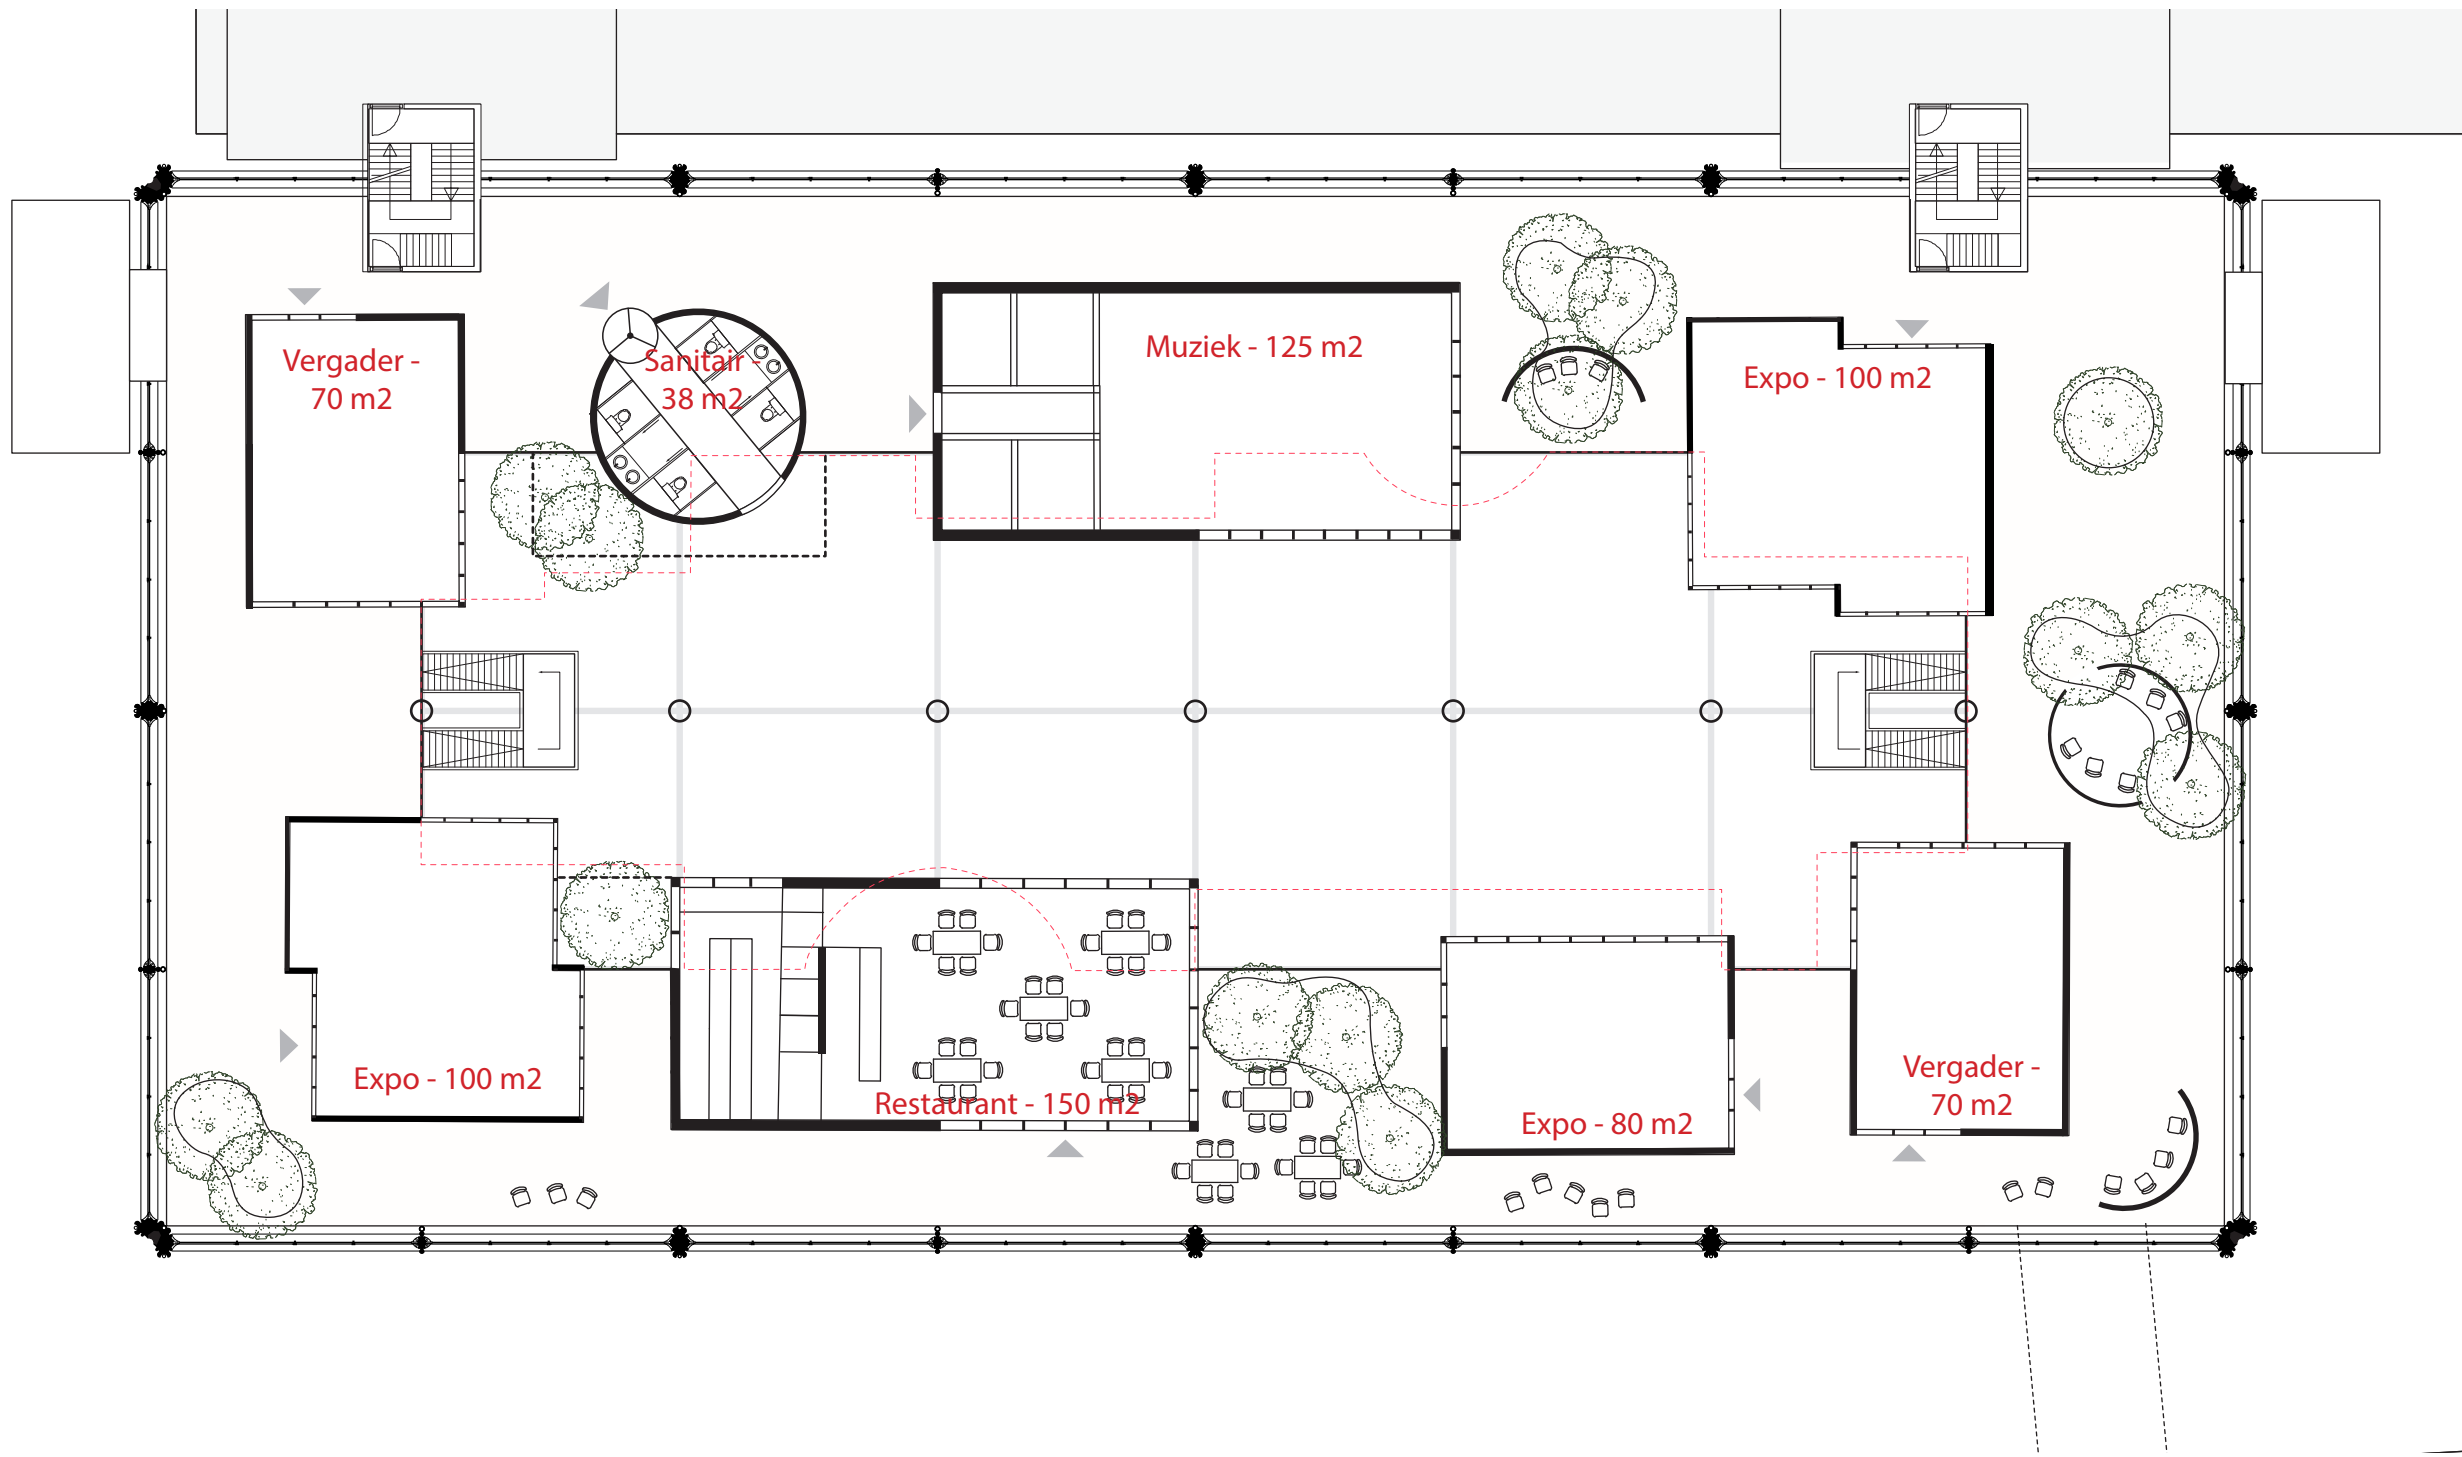



Third floor Metaxis 1:200

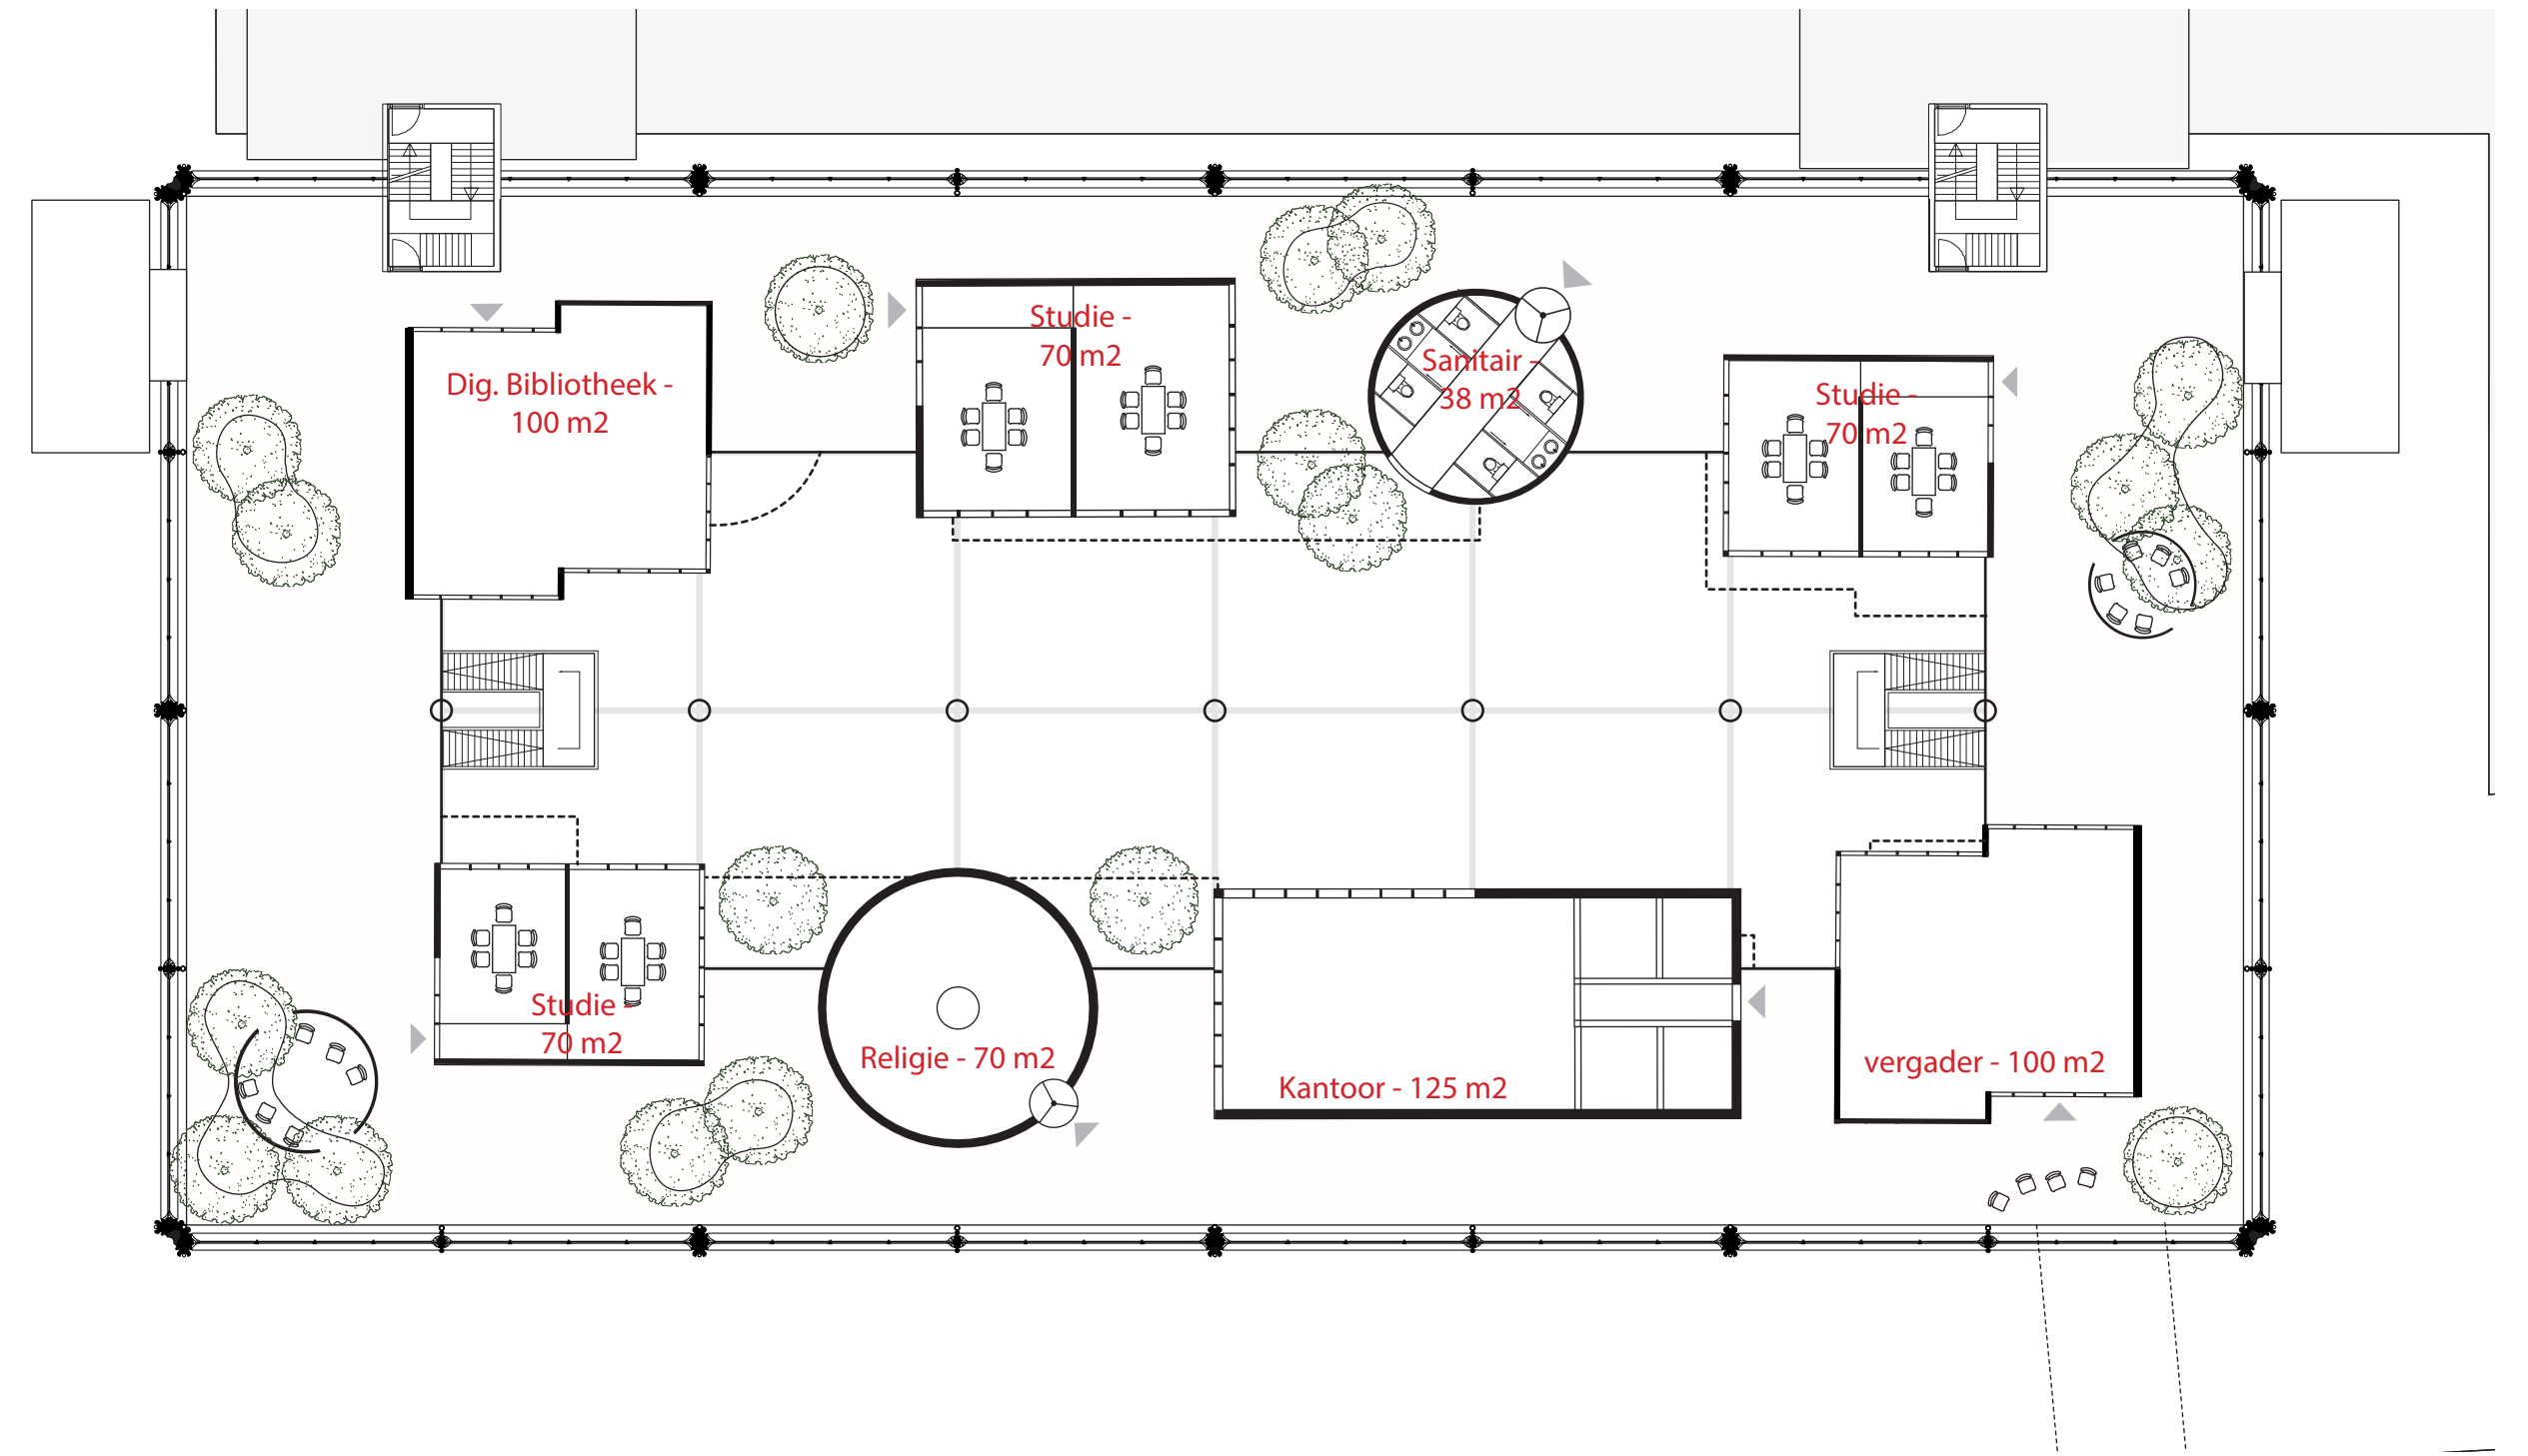

Fourth floor Metaxis 1:200

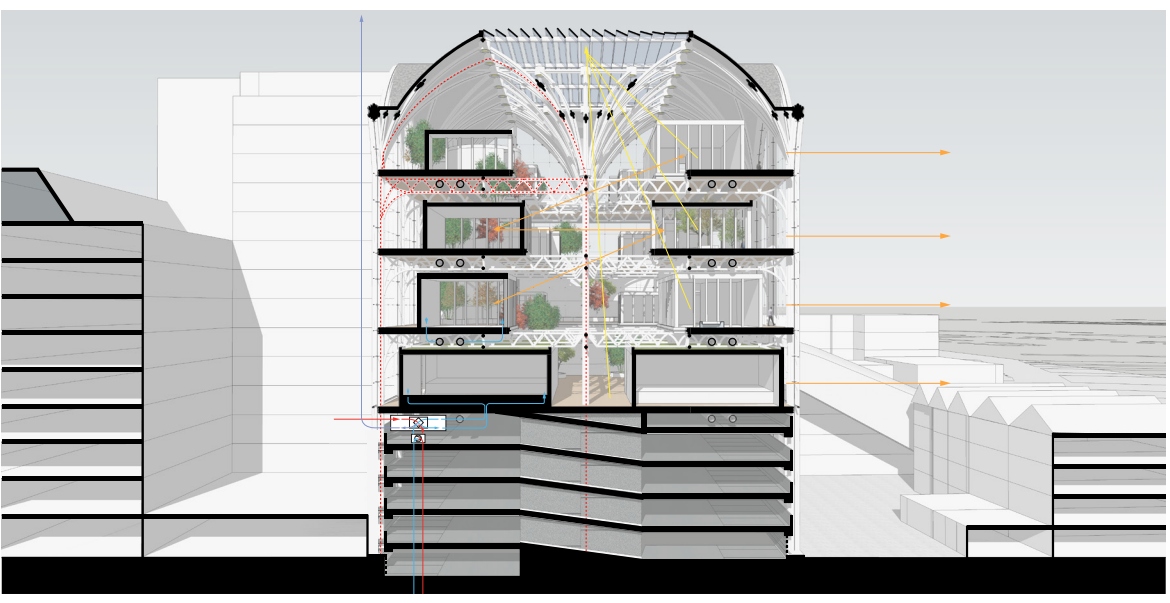


General section

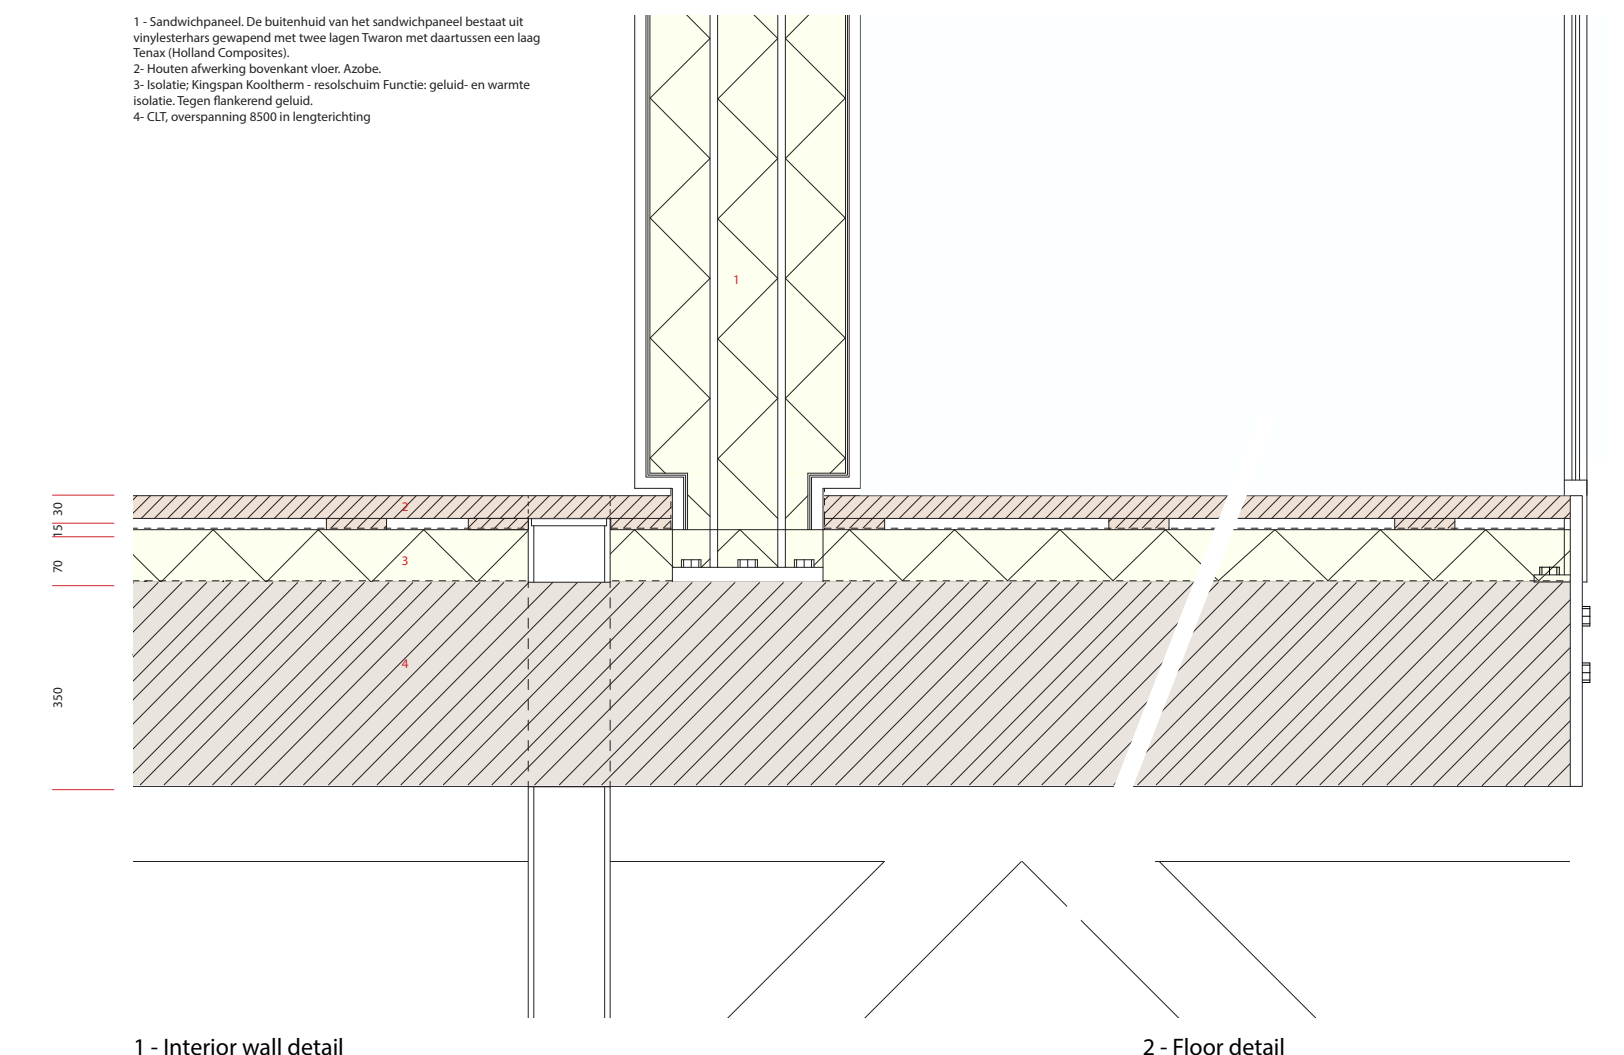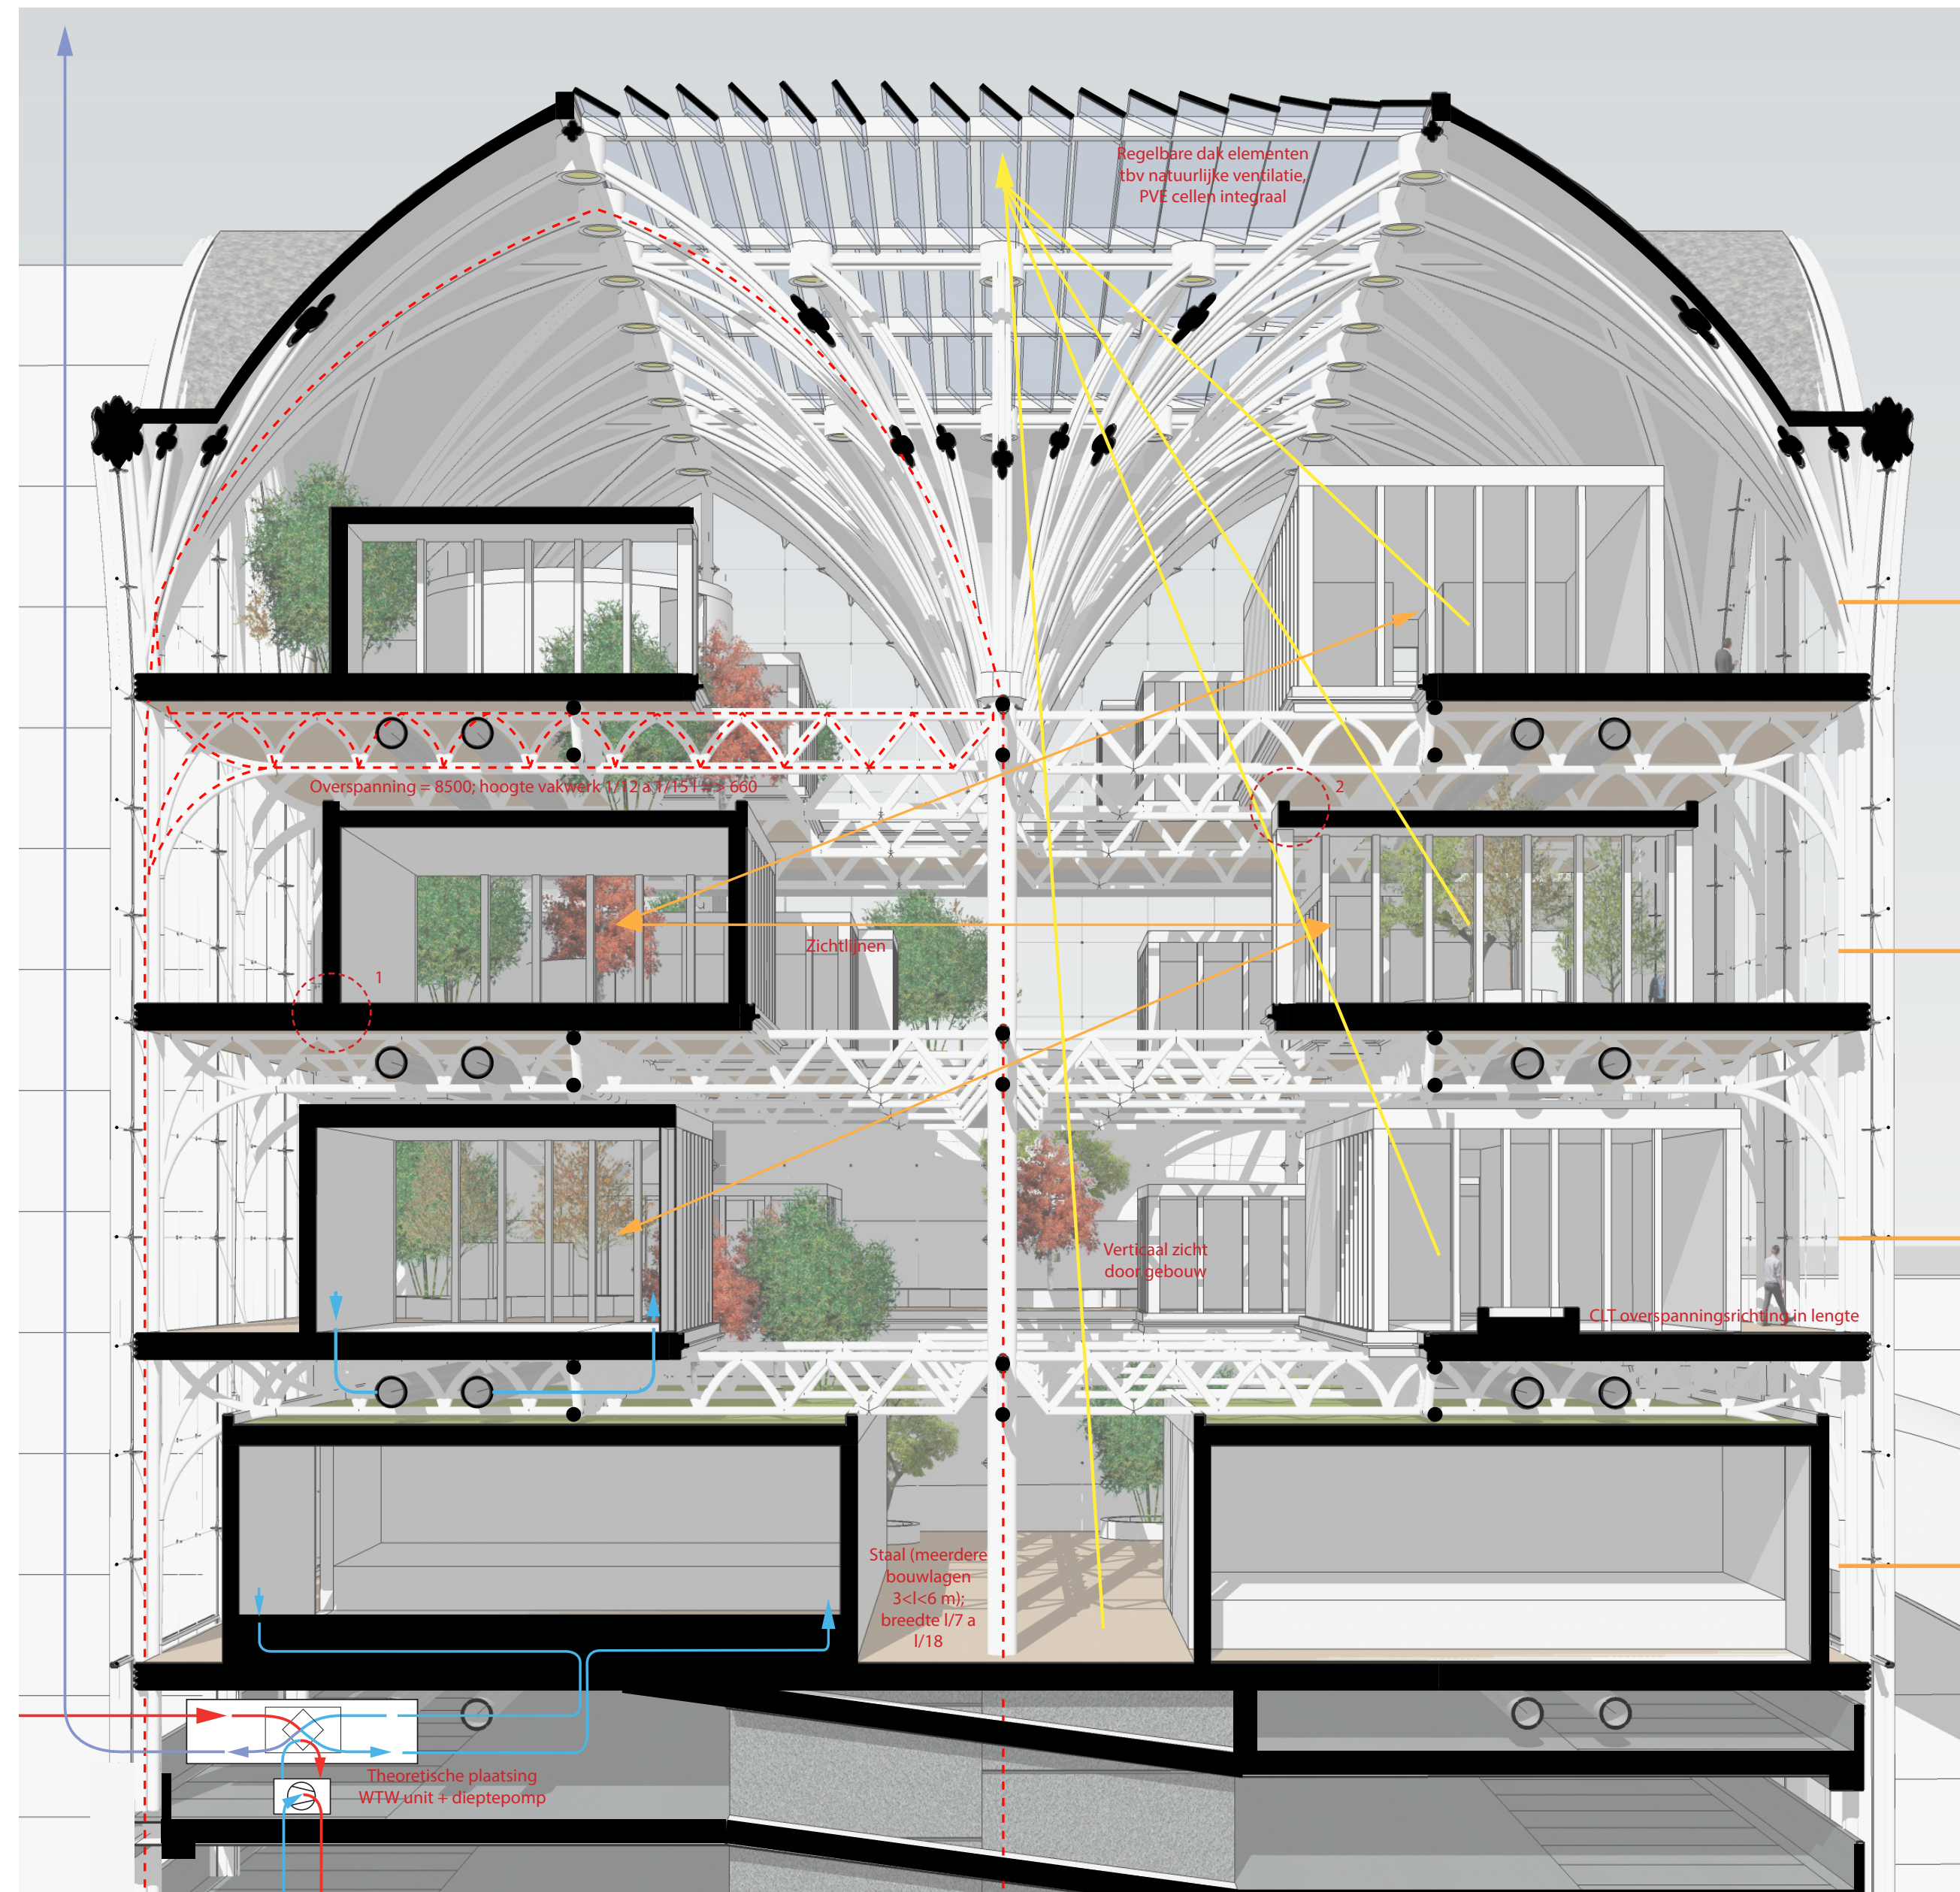


1 - Interior wall detail

2 - Floor detail

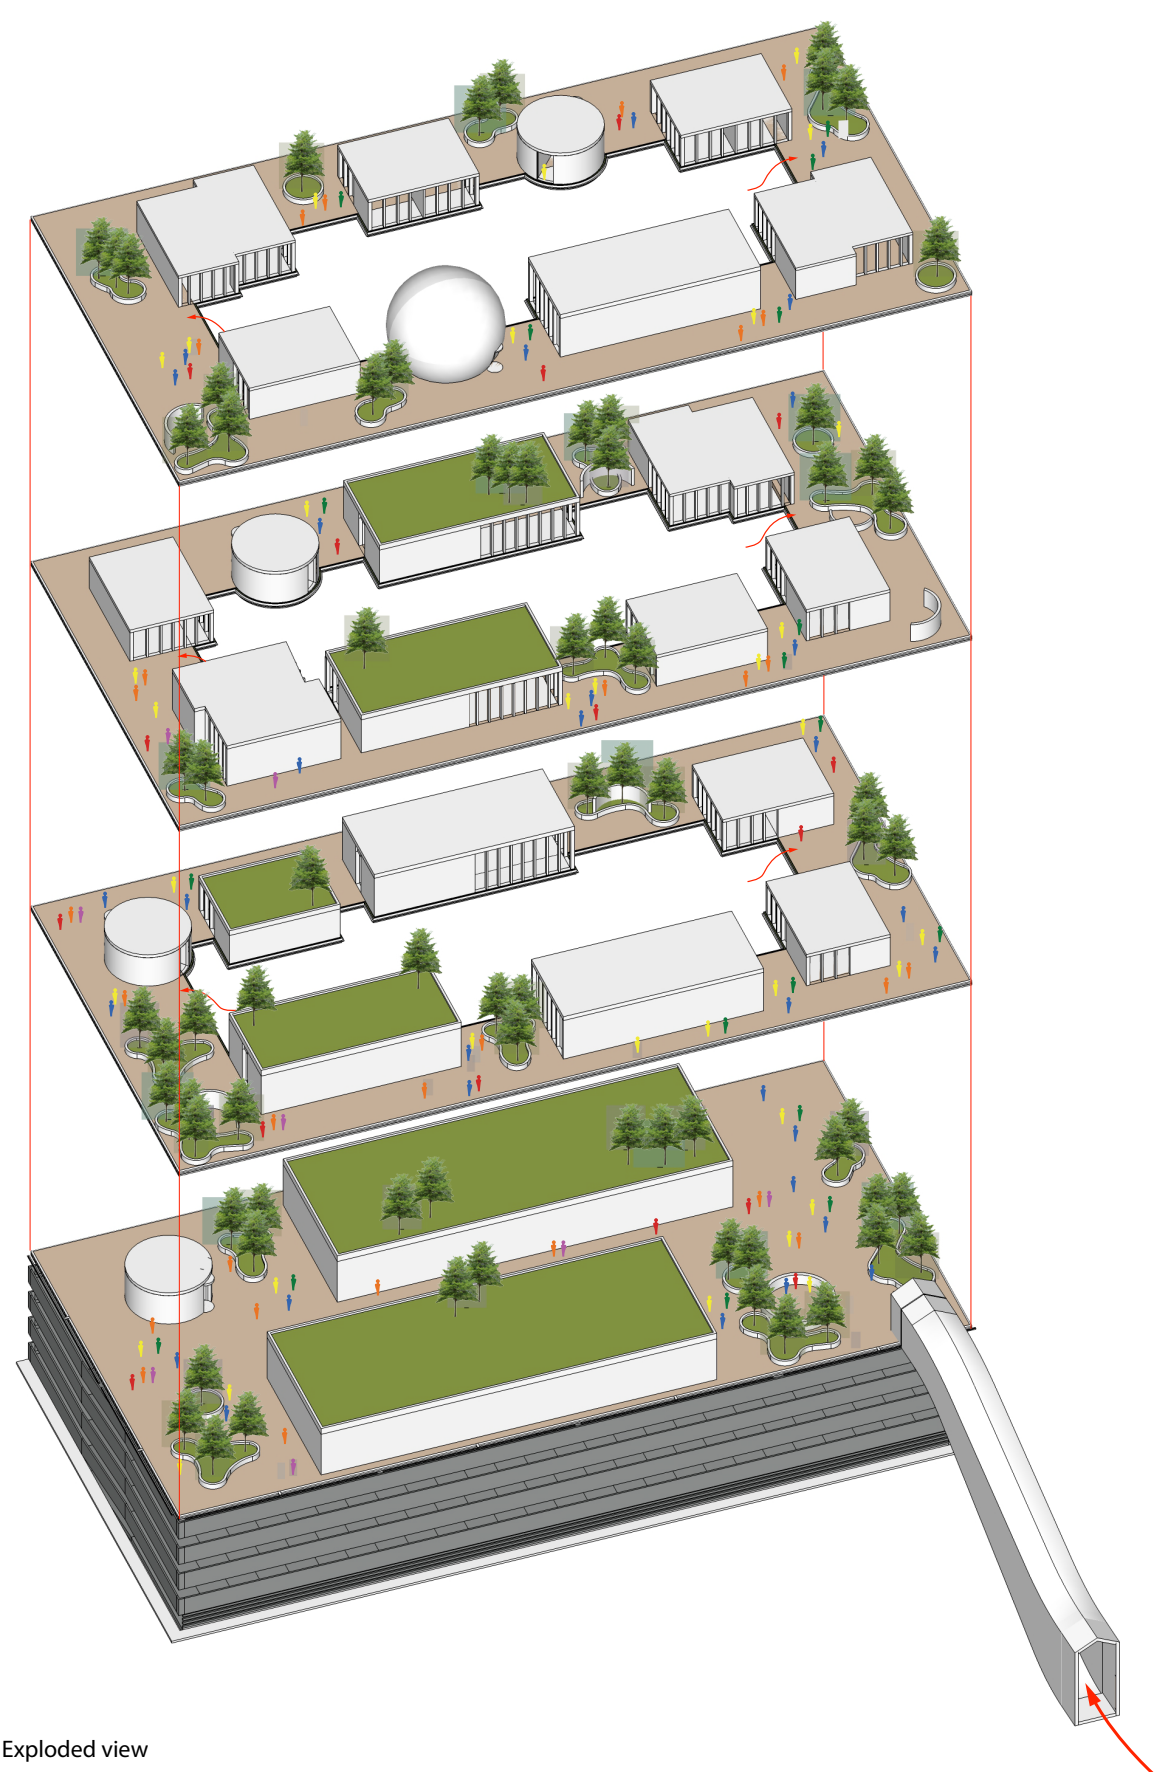

Exploded view

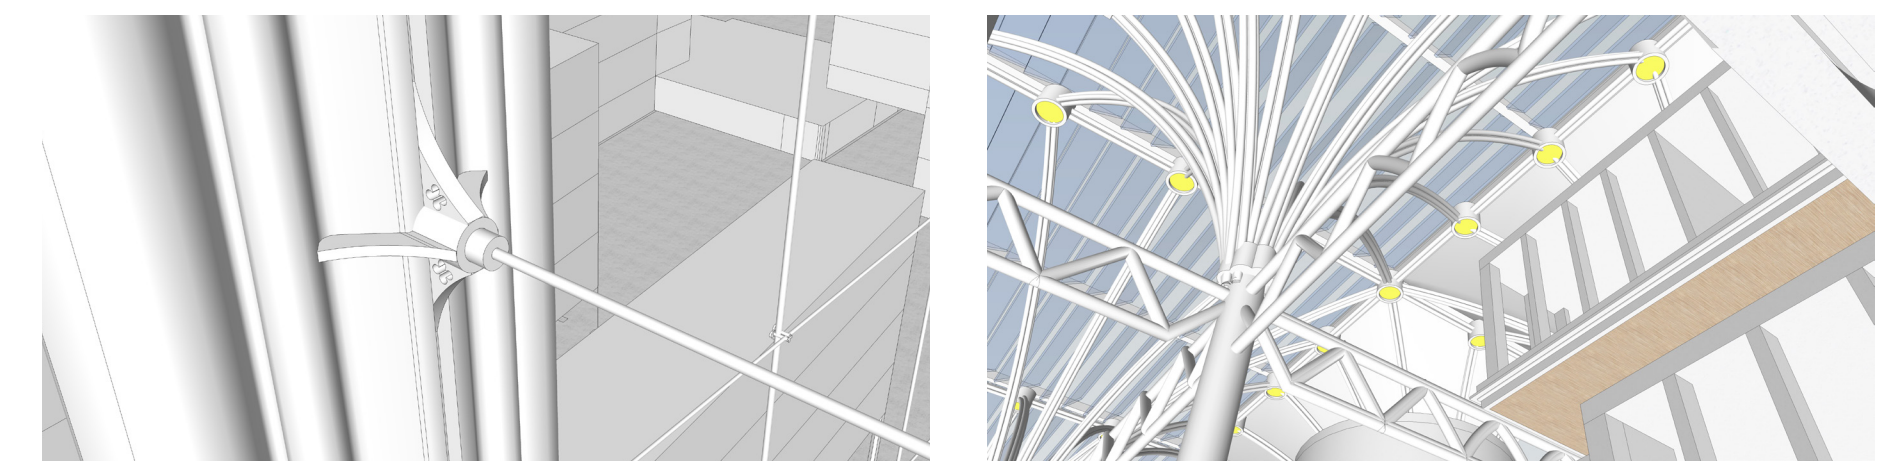

Glass facade mount detail 1

Rational grids balancing with system of flows - floor edges, construction, lighting



Glass facade cable detail

Glass facade mount detail 2