

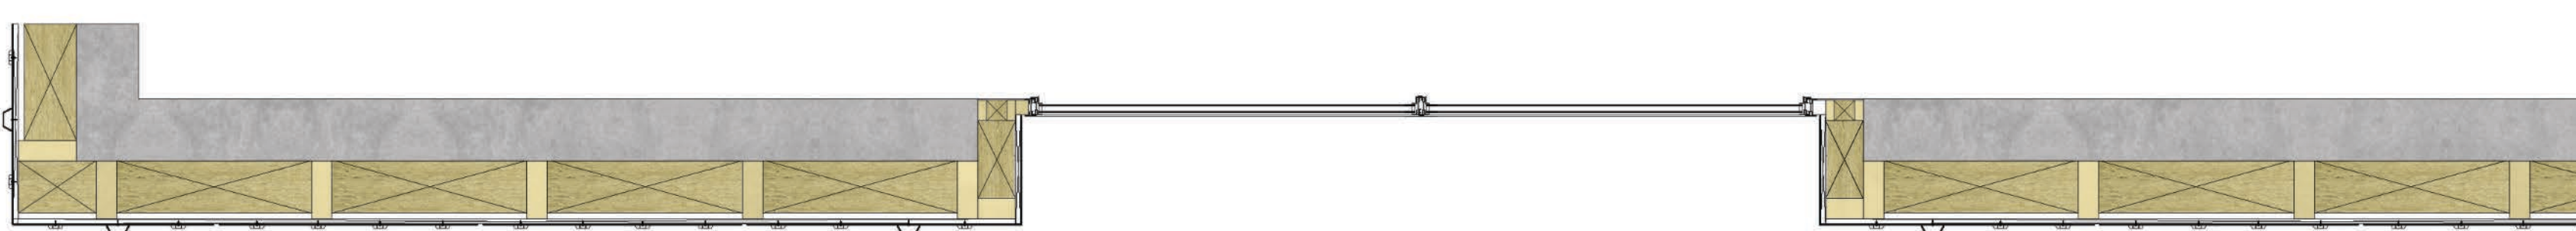
 


"Creating a contemporary addition to the historic identity of Florence by using characteristic joining methods of materials."

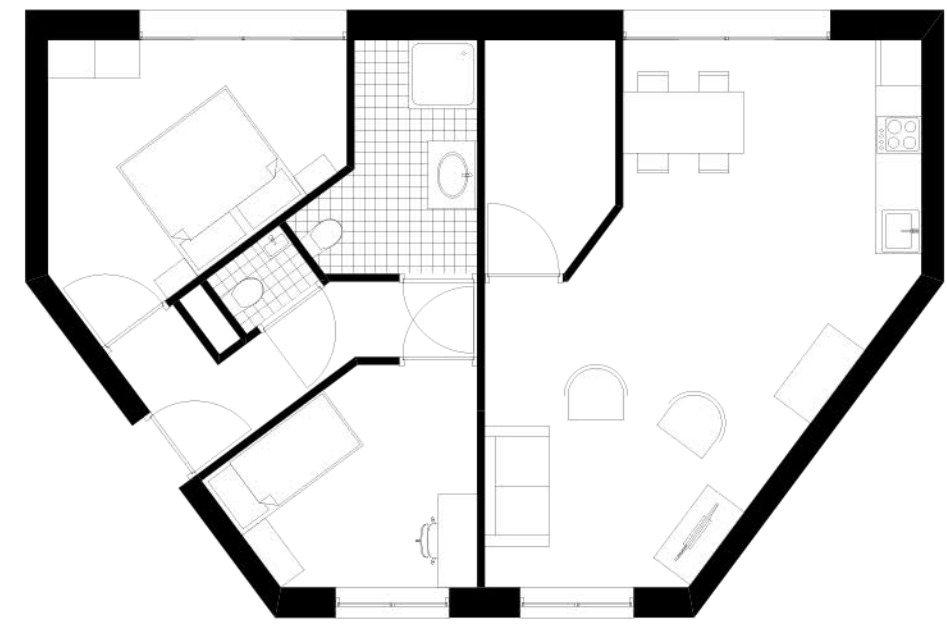


"Creating a contemporary addition to the historic identity of Florence by using characteristic joining methods of materials."

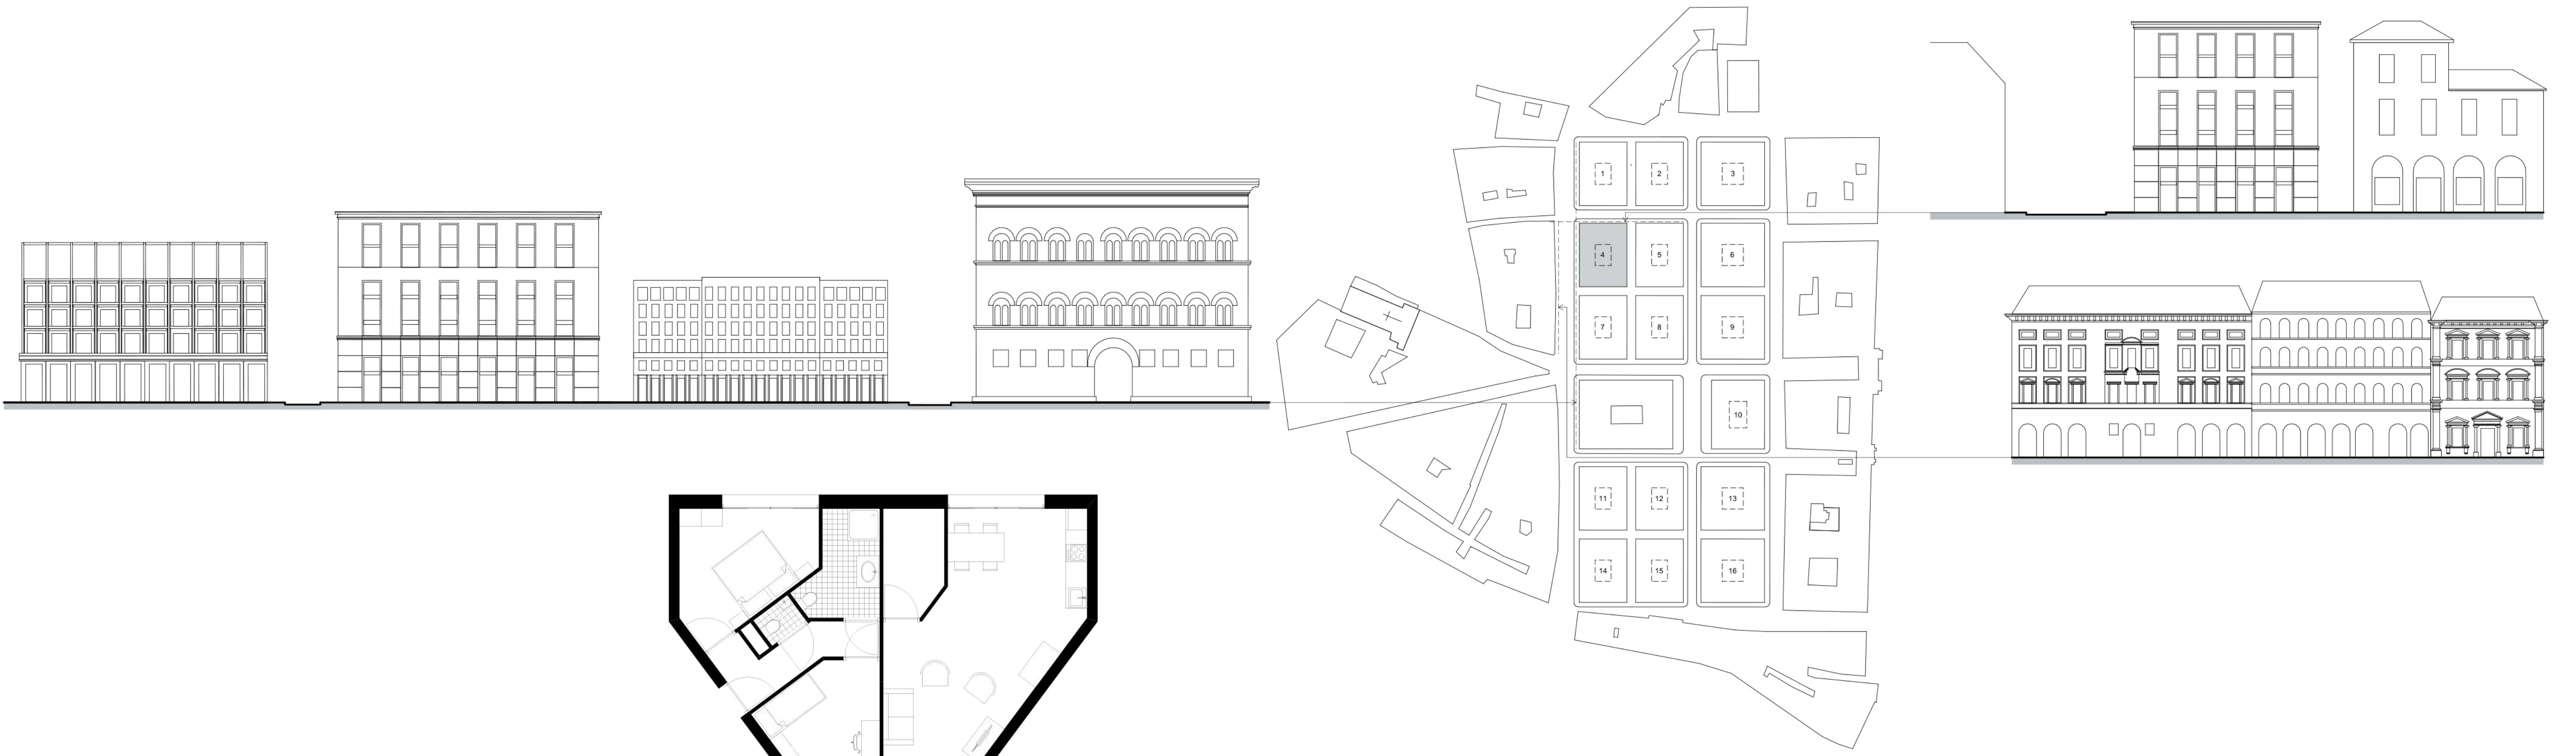


Dwelling 80m²


Situation 1:2000

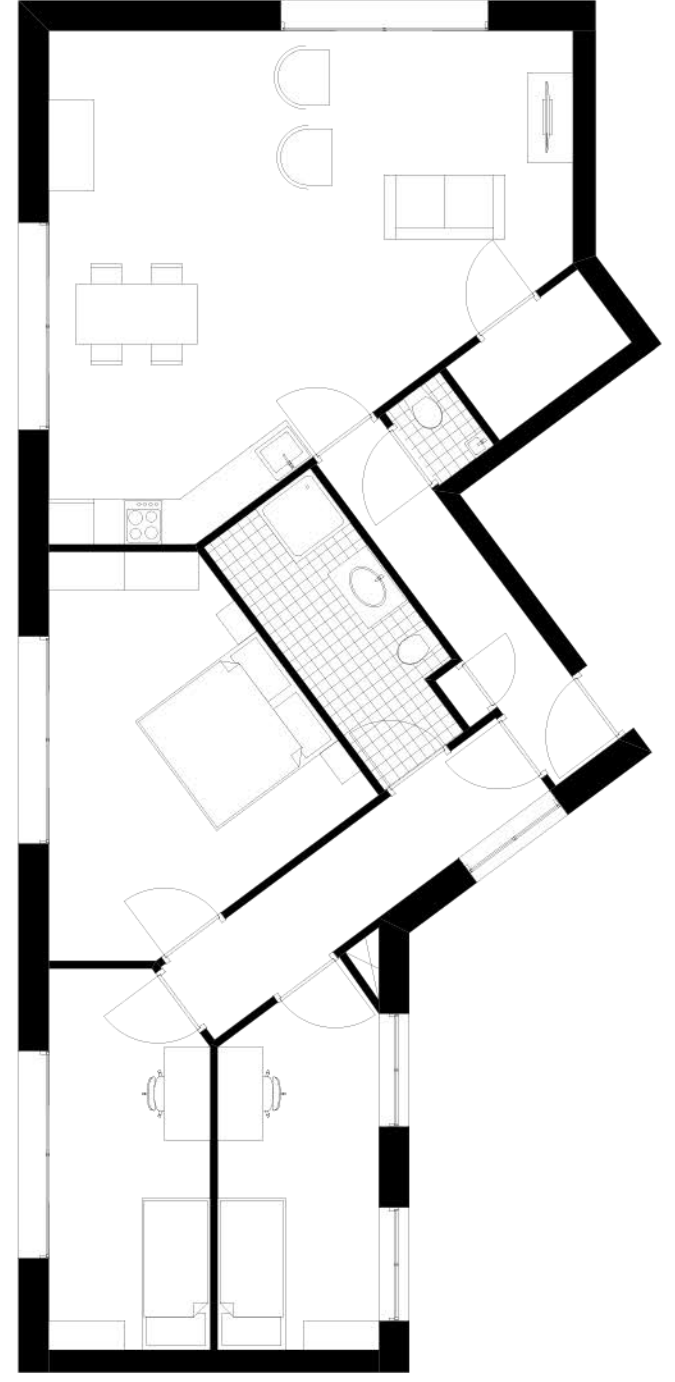

Dwelling 100m²

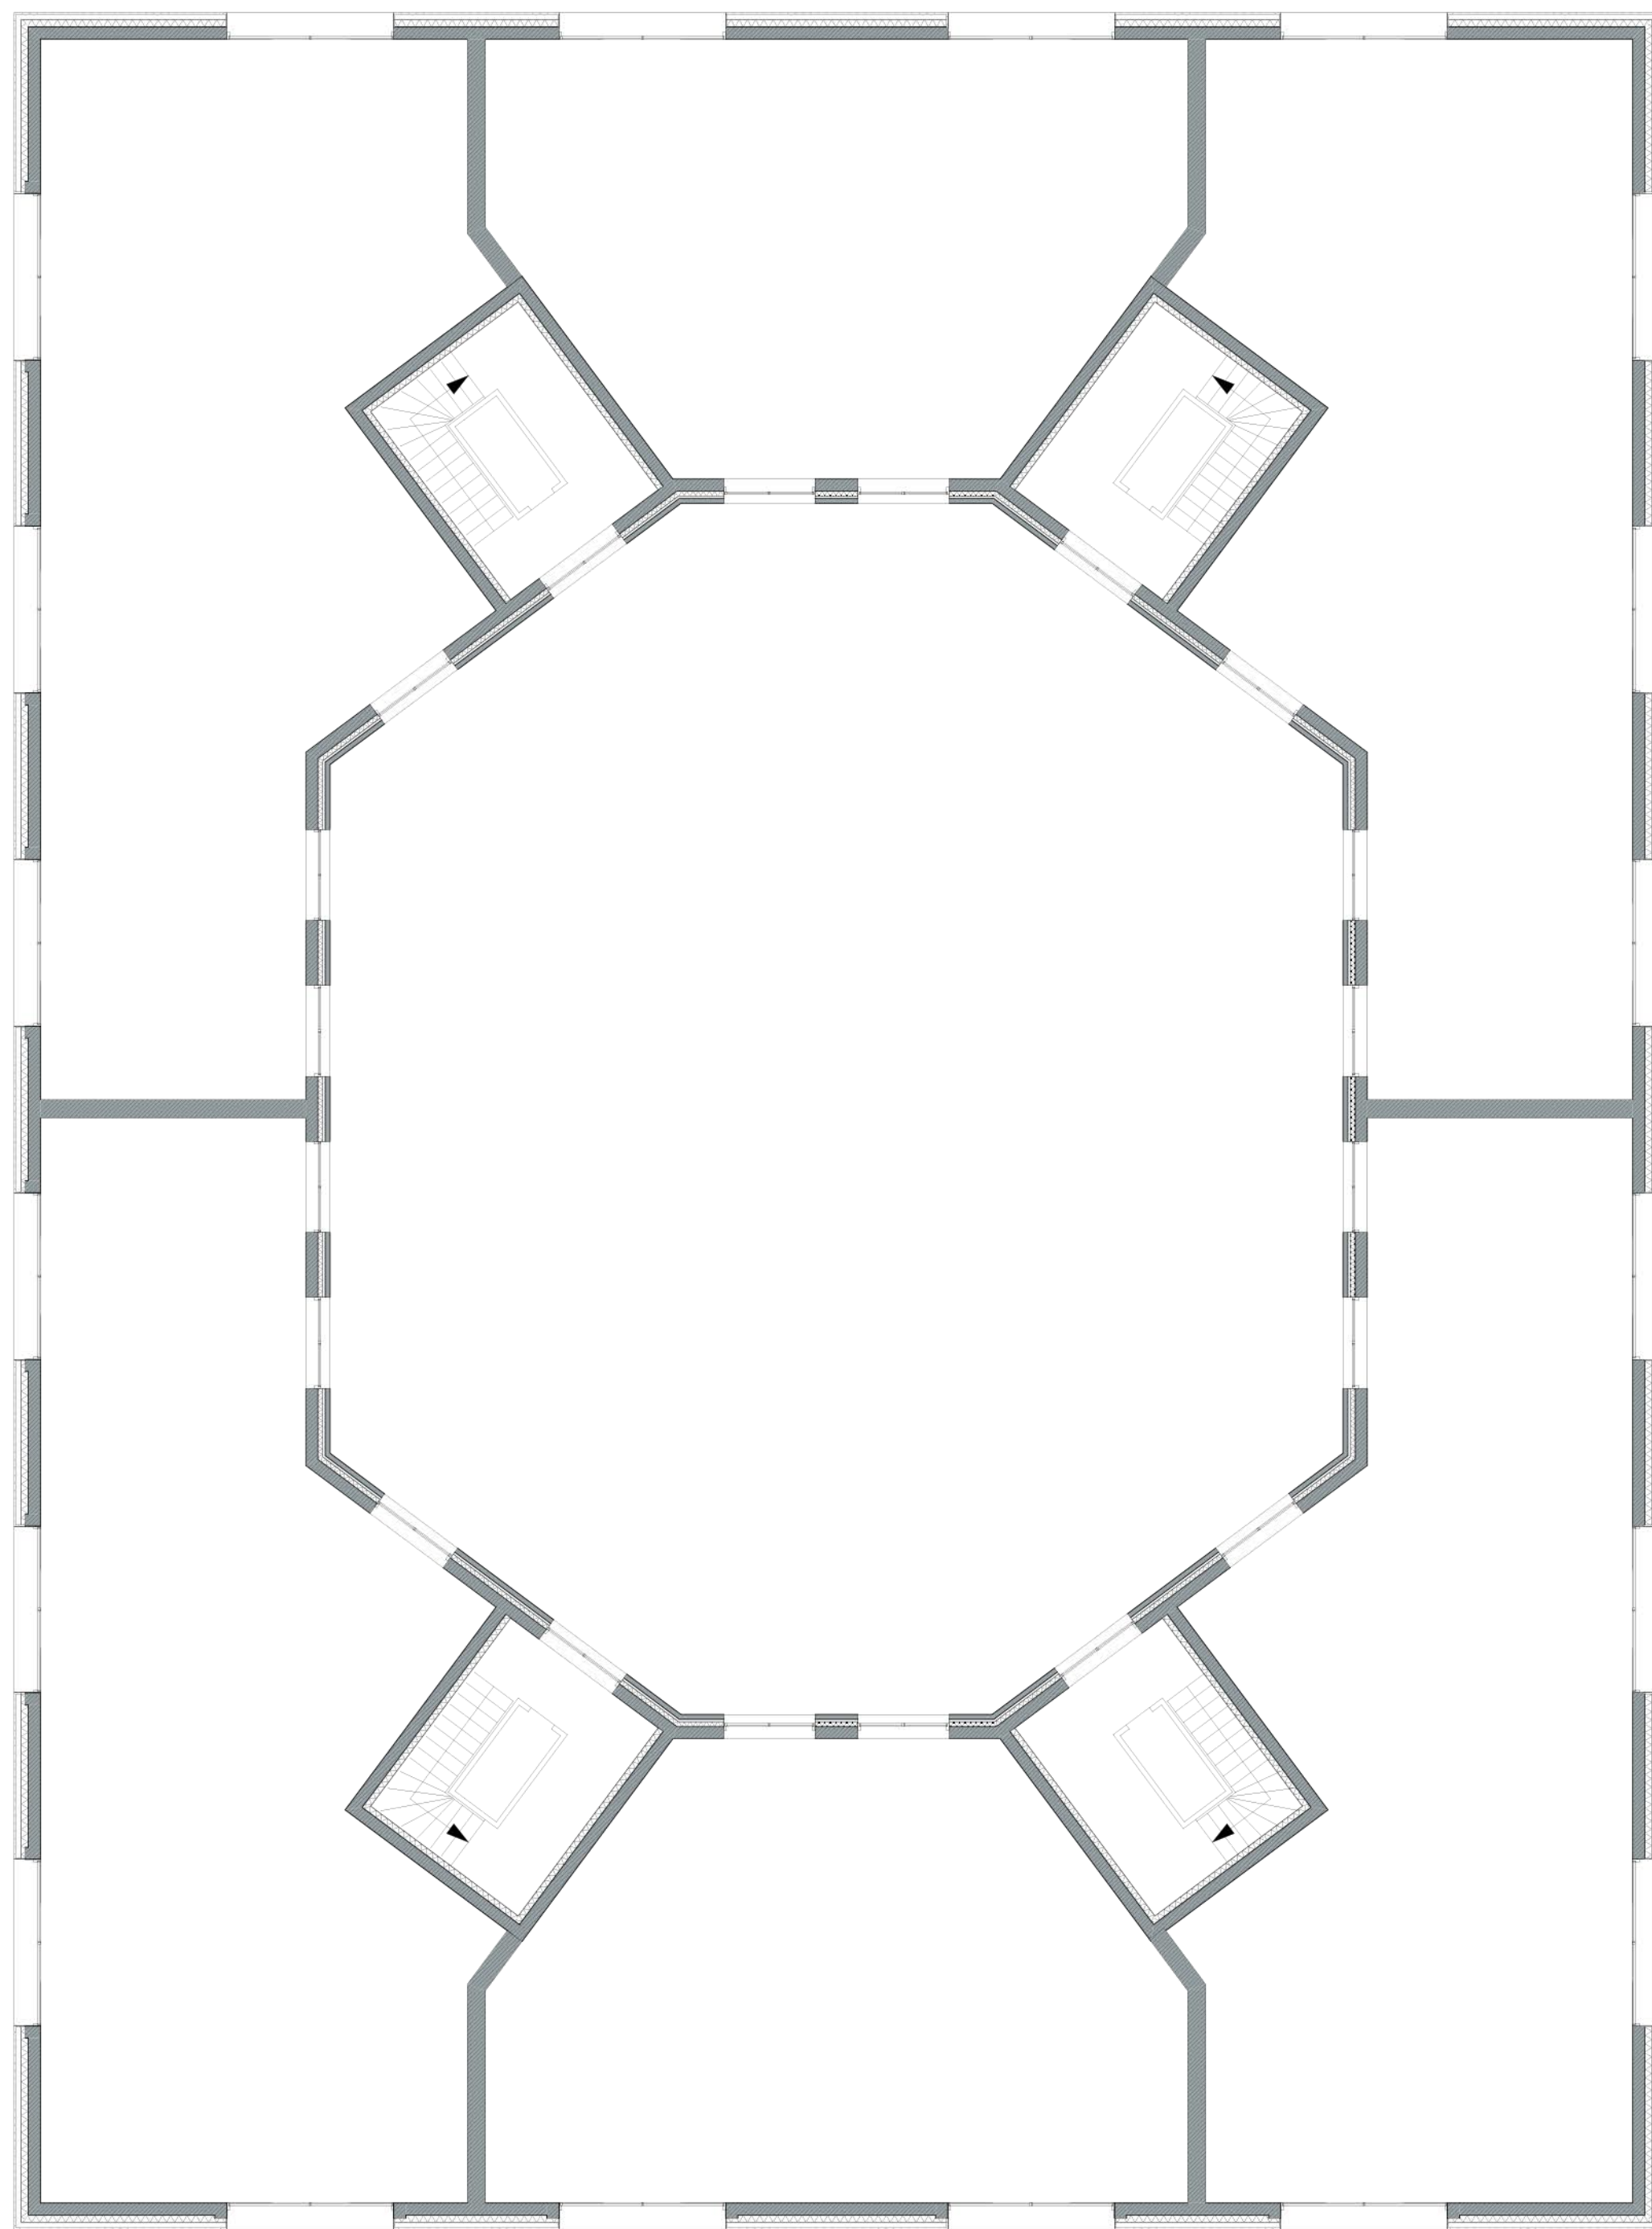


1st - 6th floor

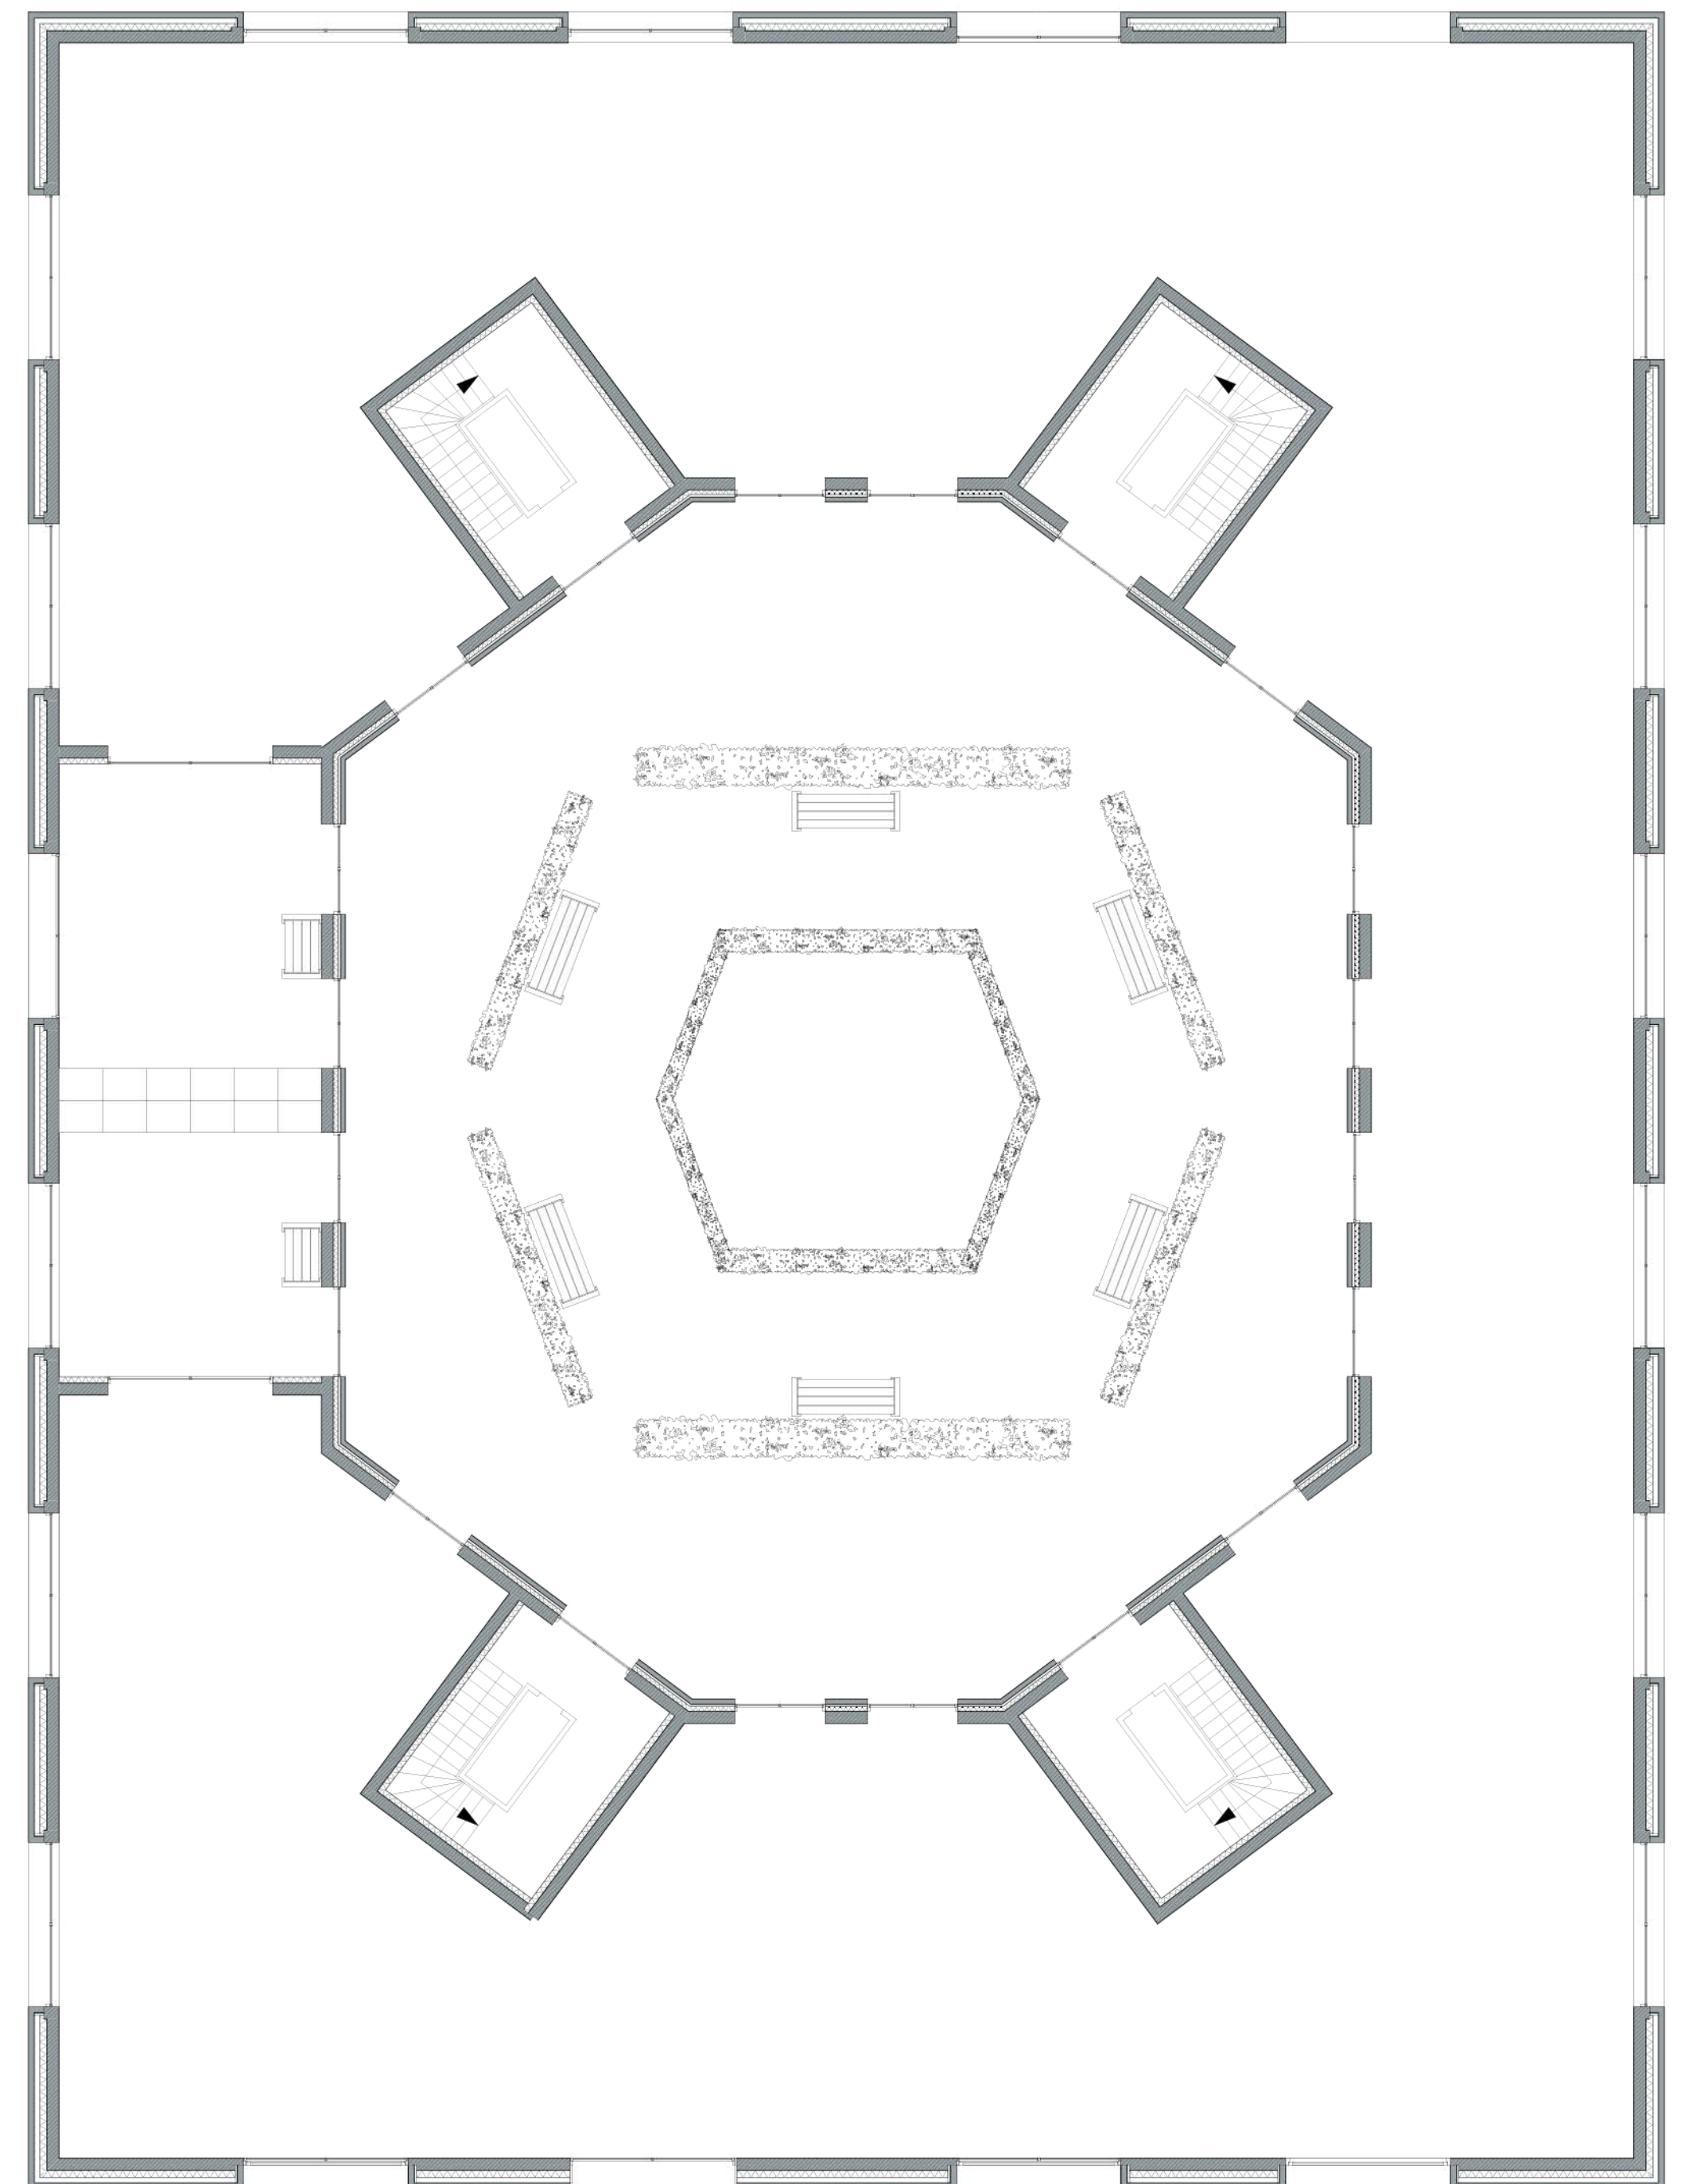

Ground floor




Section

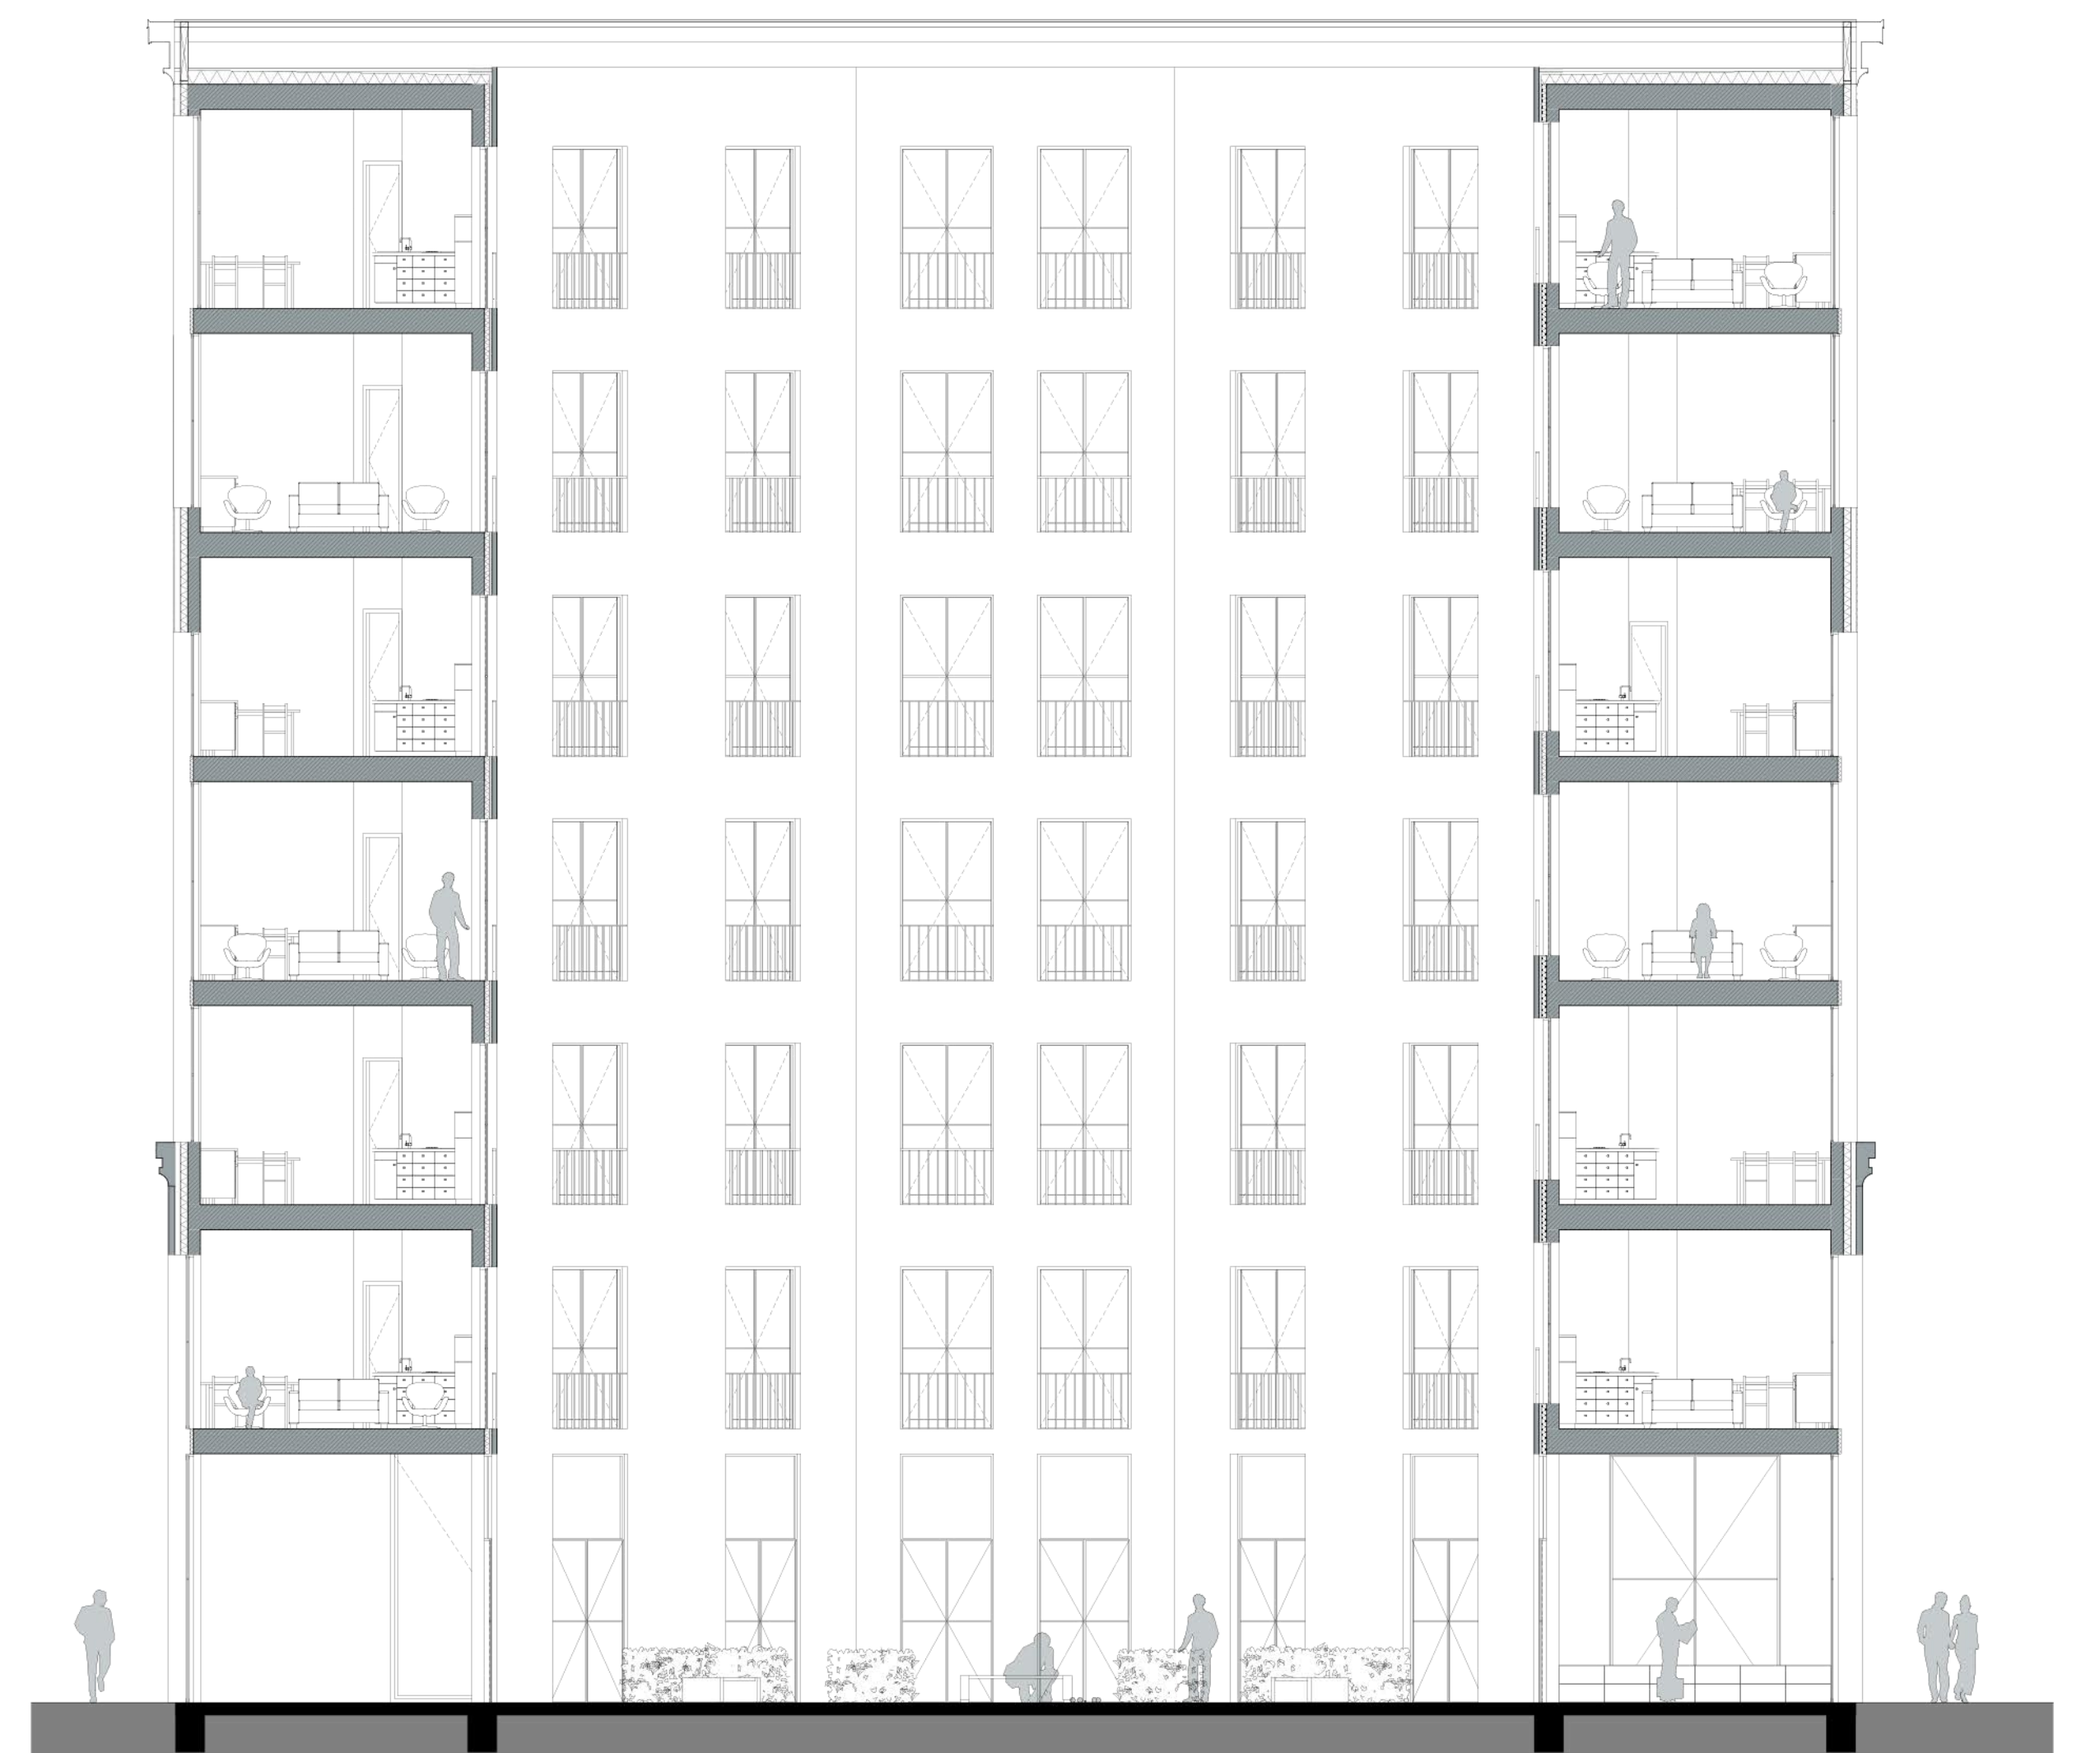

Section



East/West Elevation

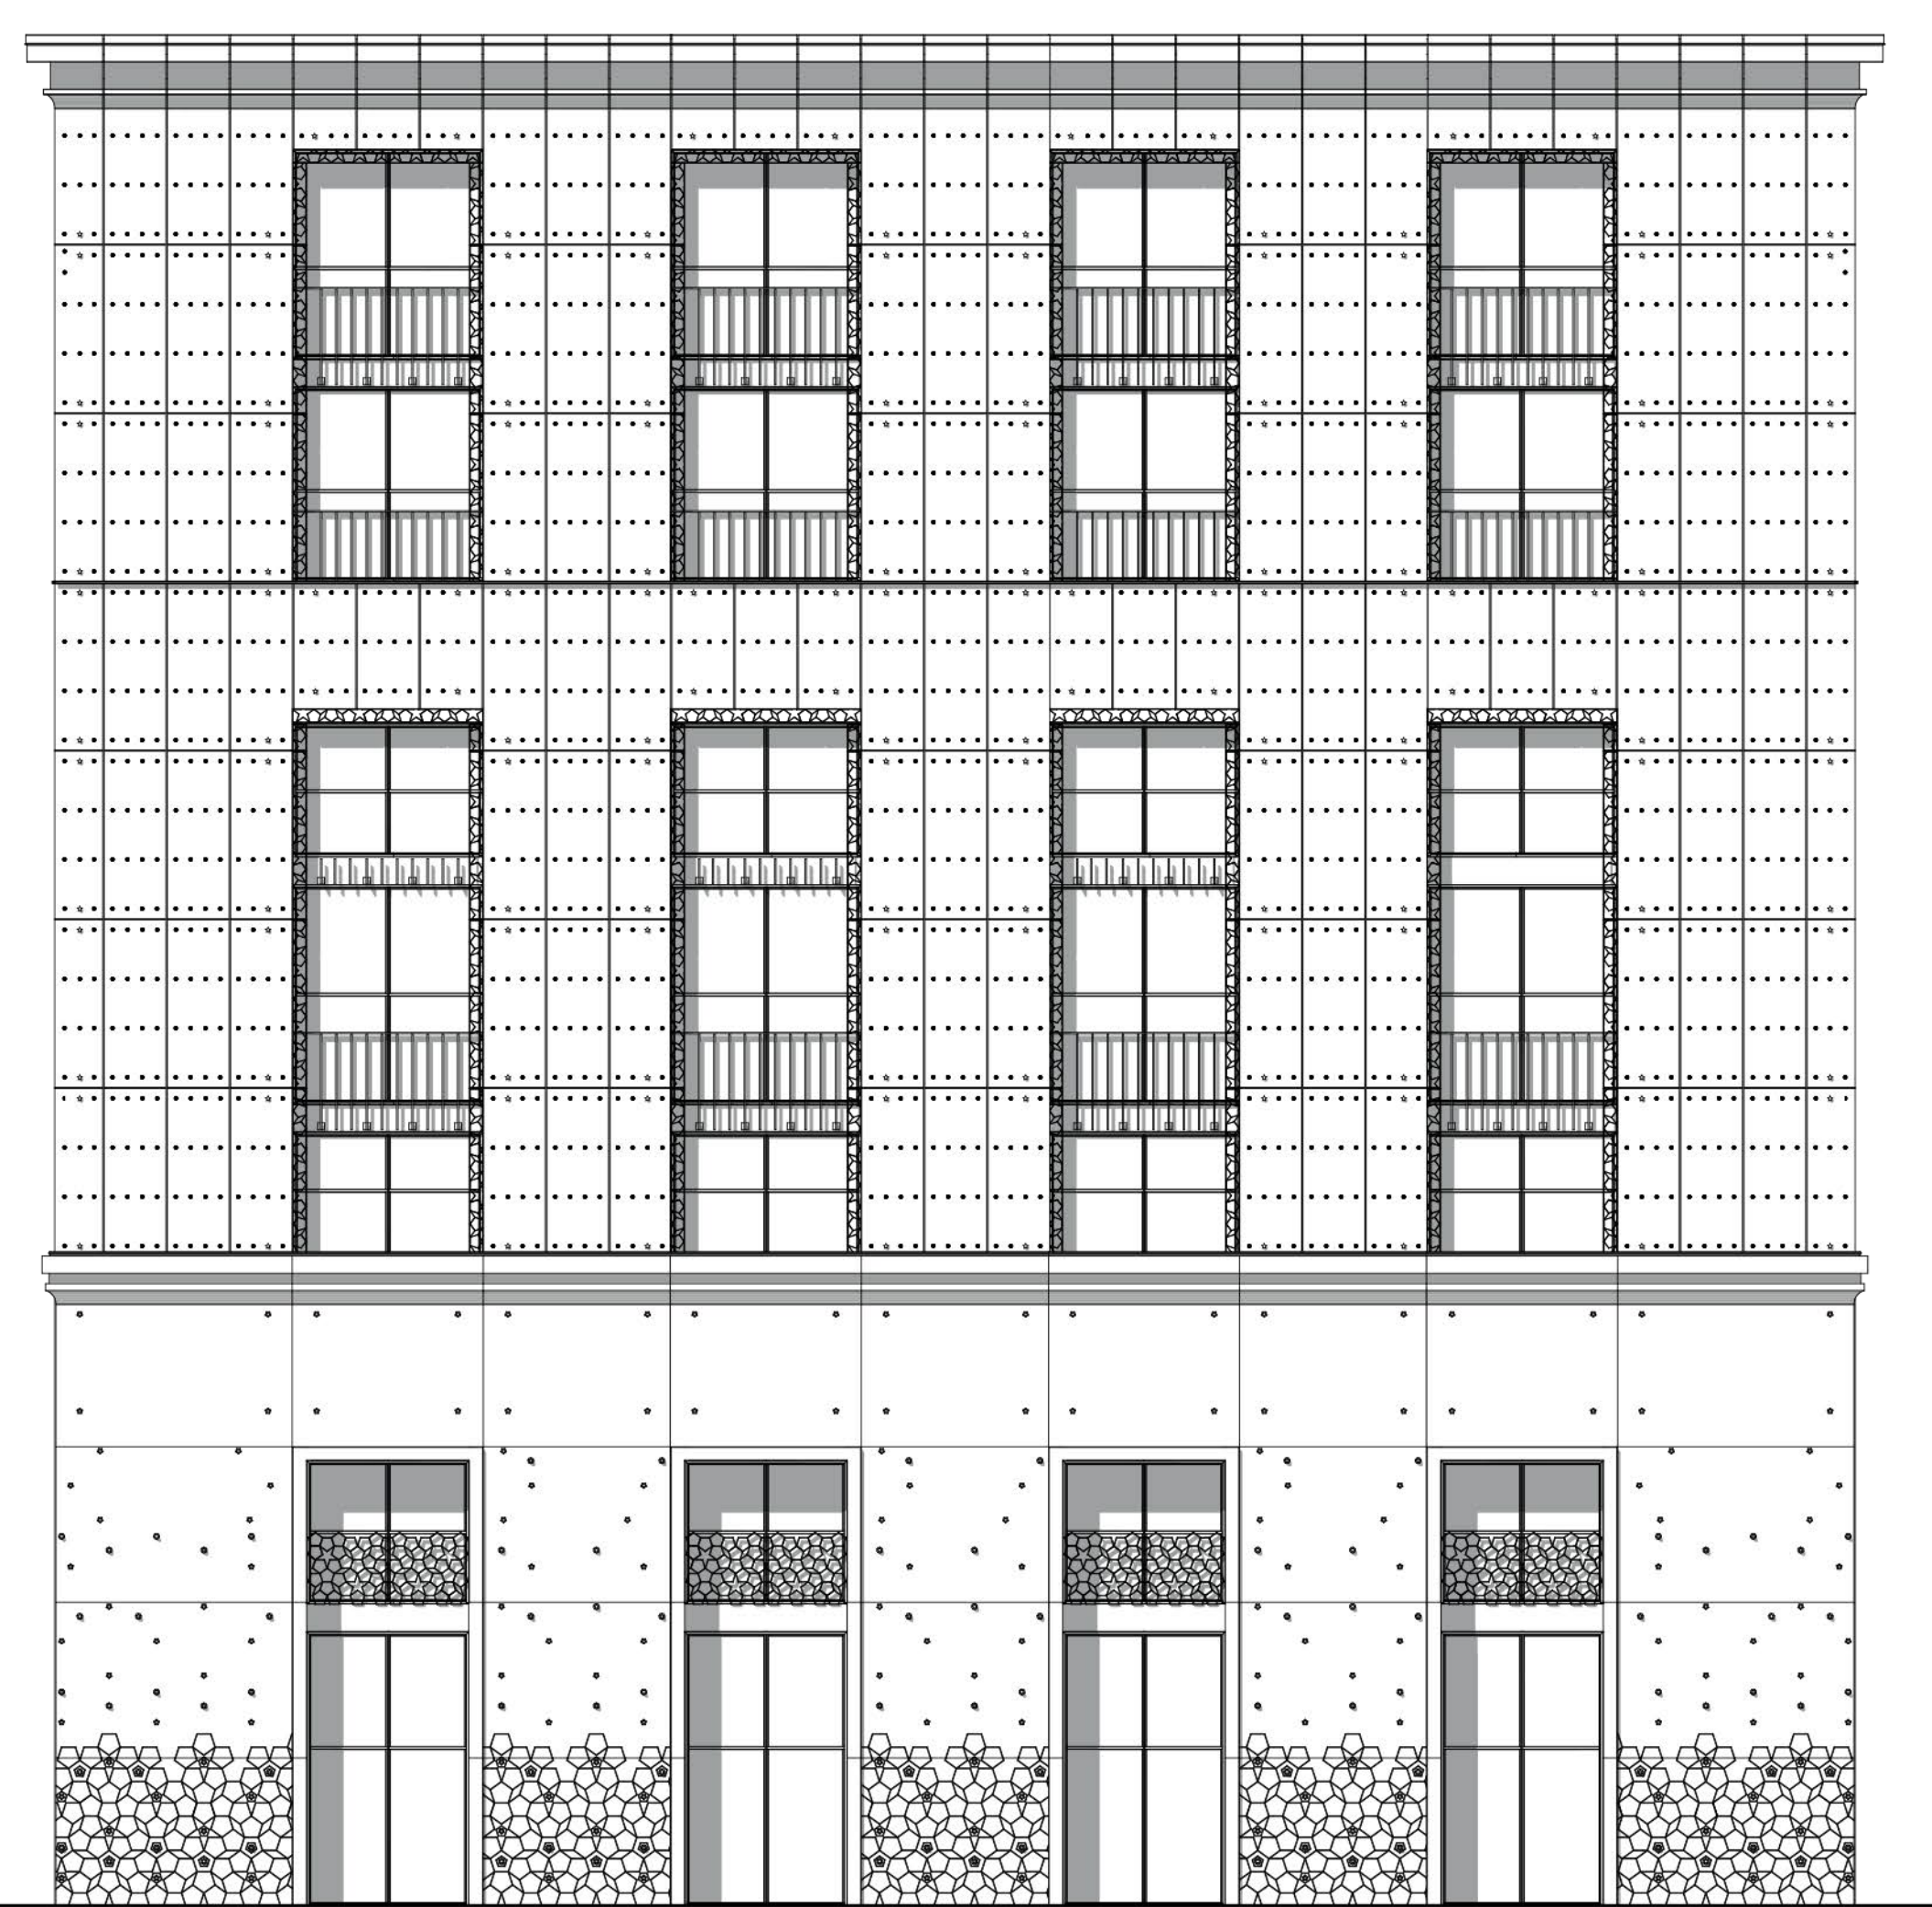

North/South Elevation

