




4TH FLOOR

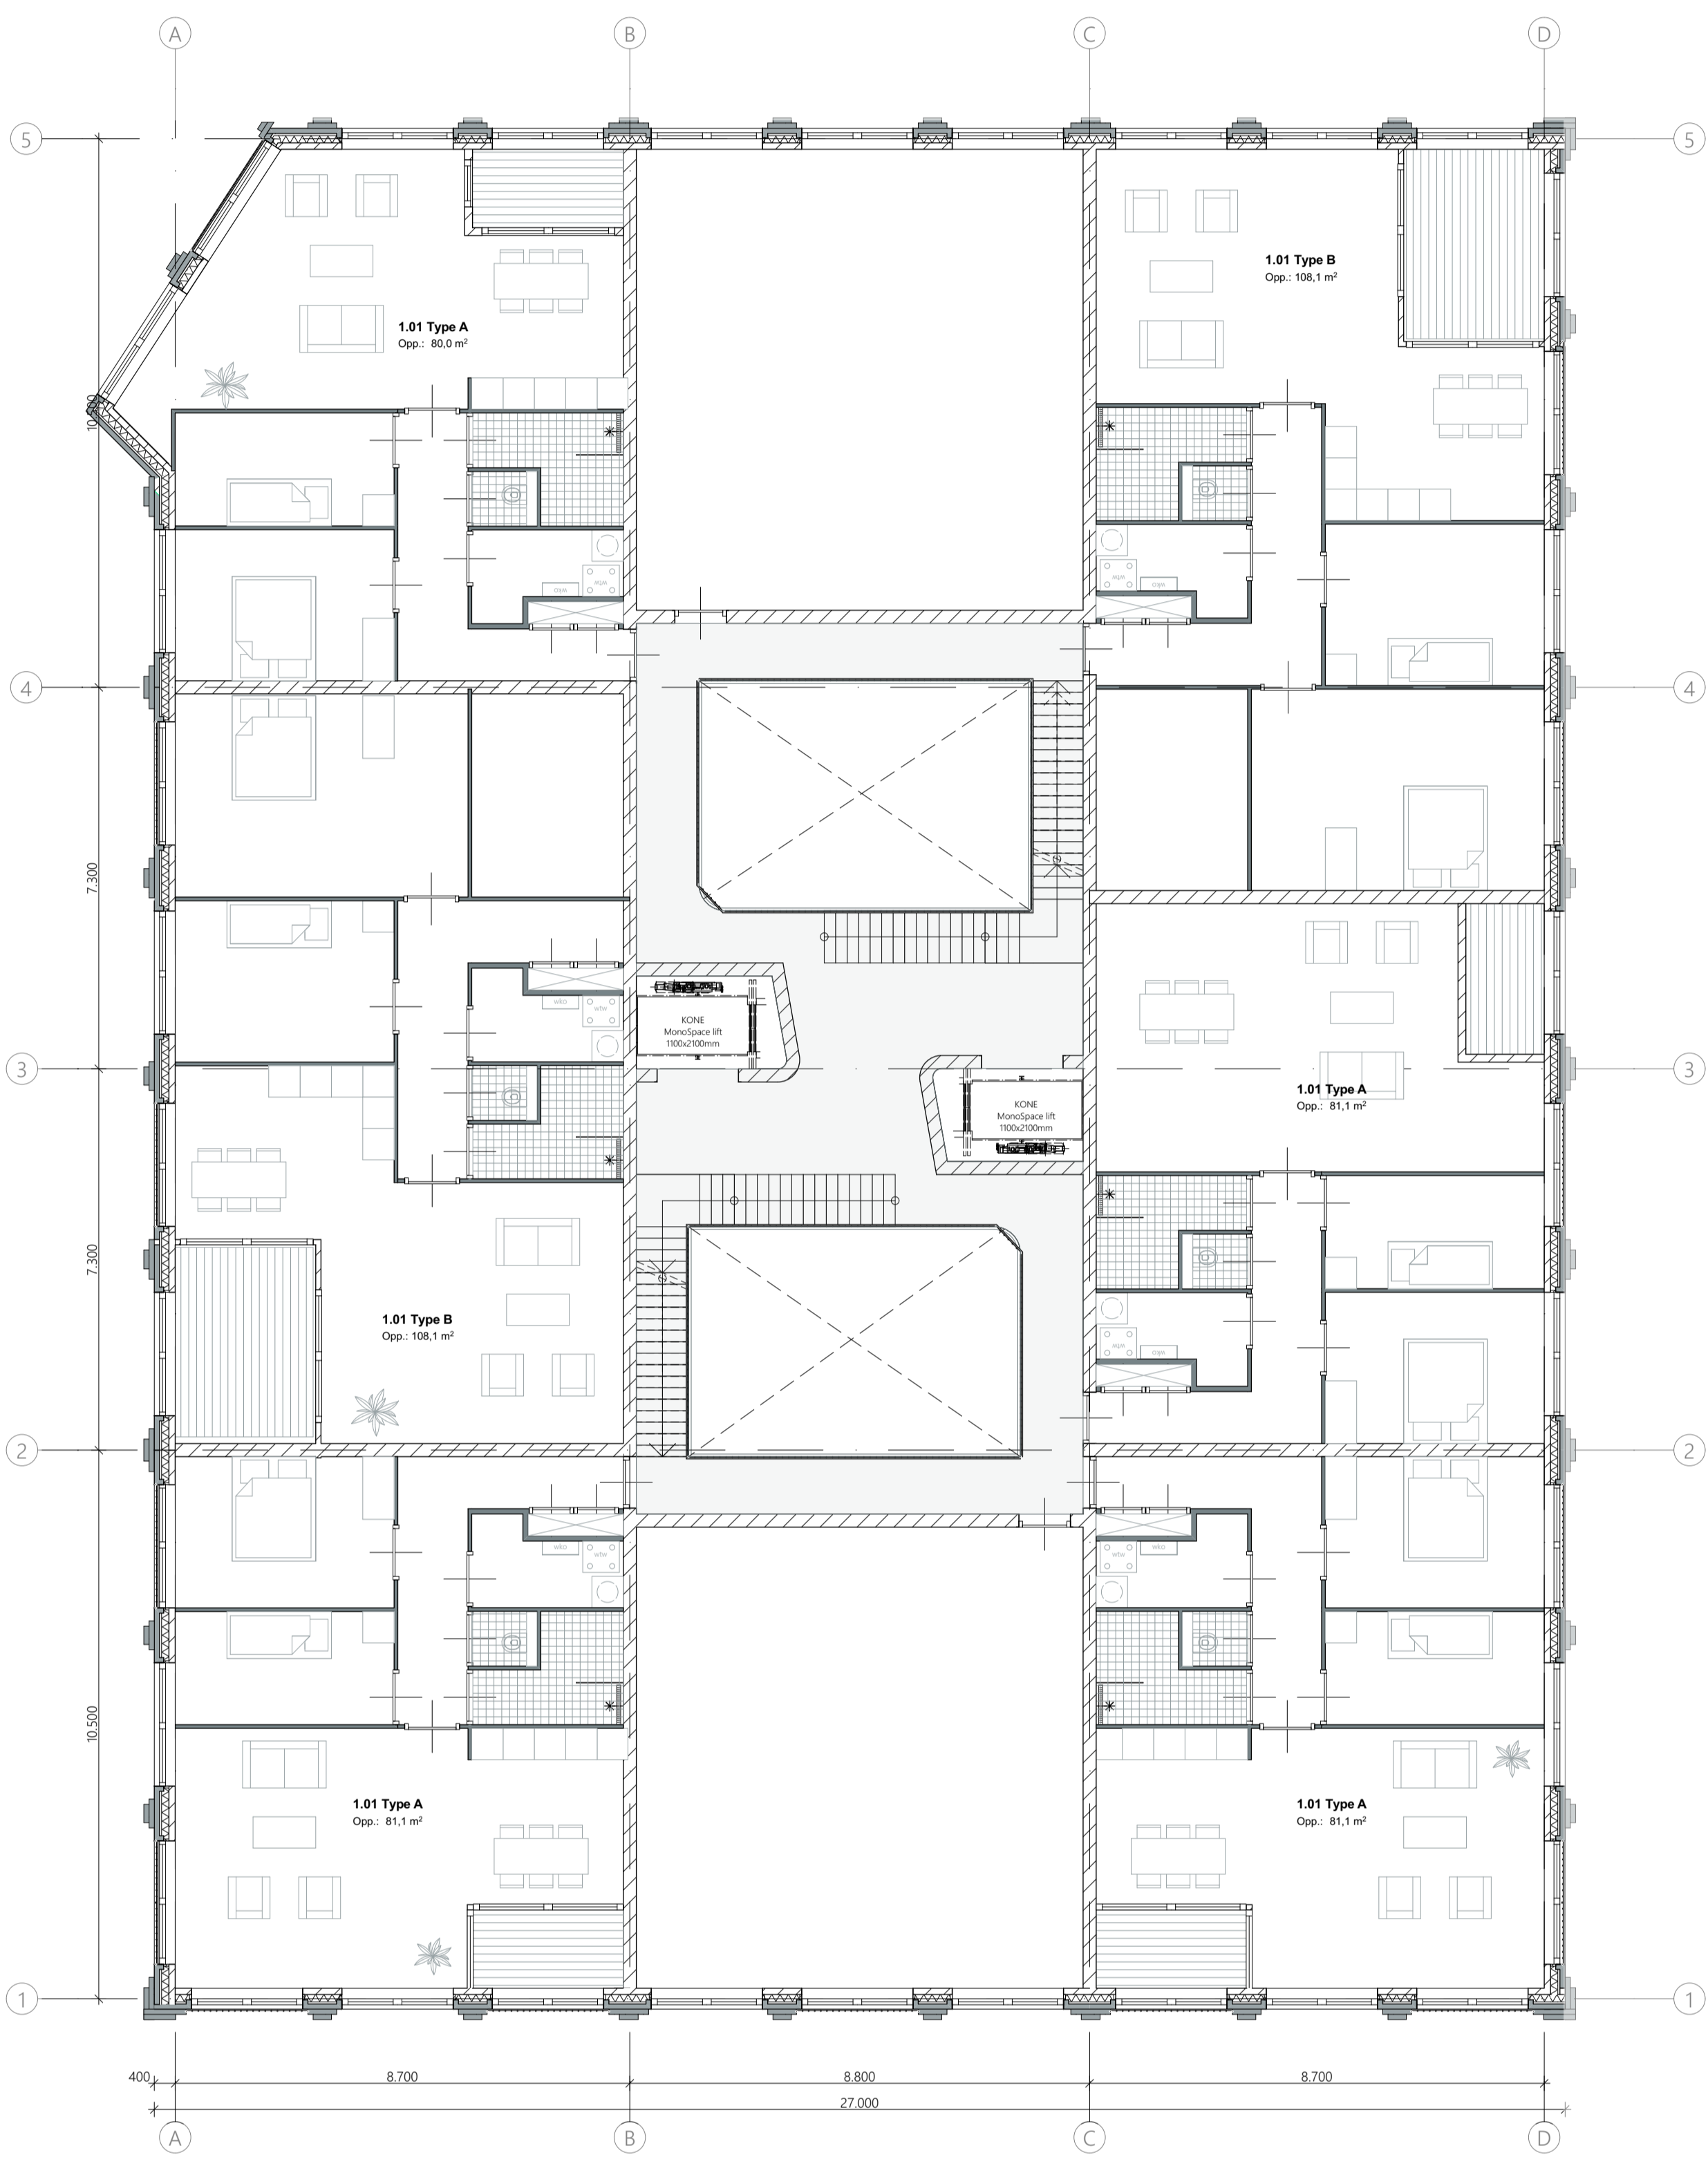




1ST FLOOR

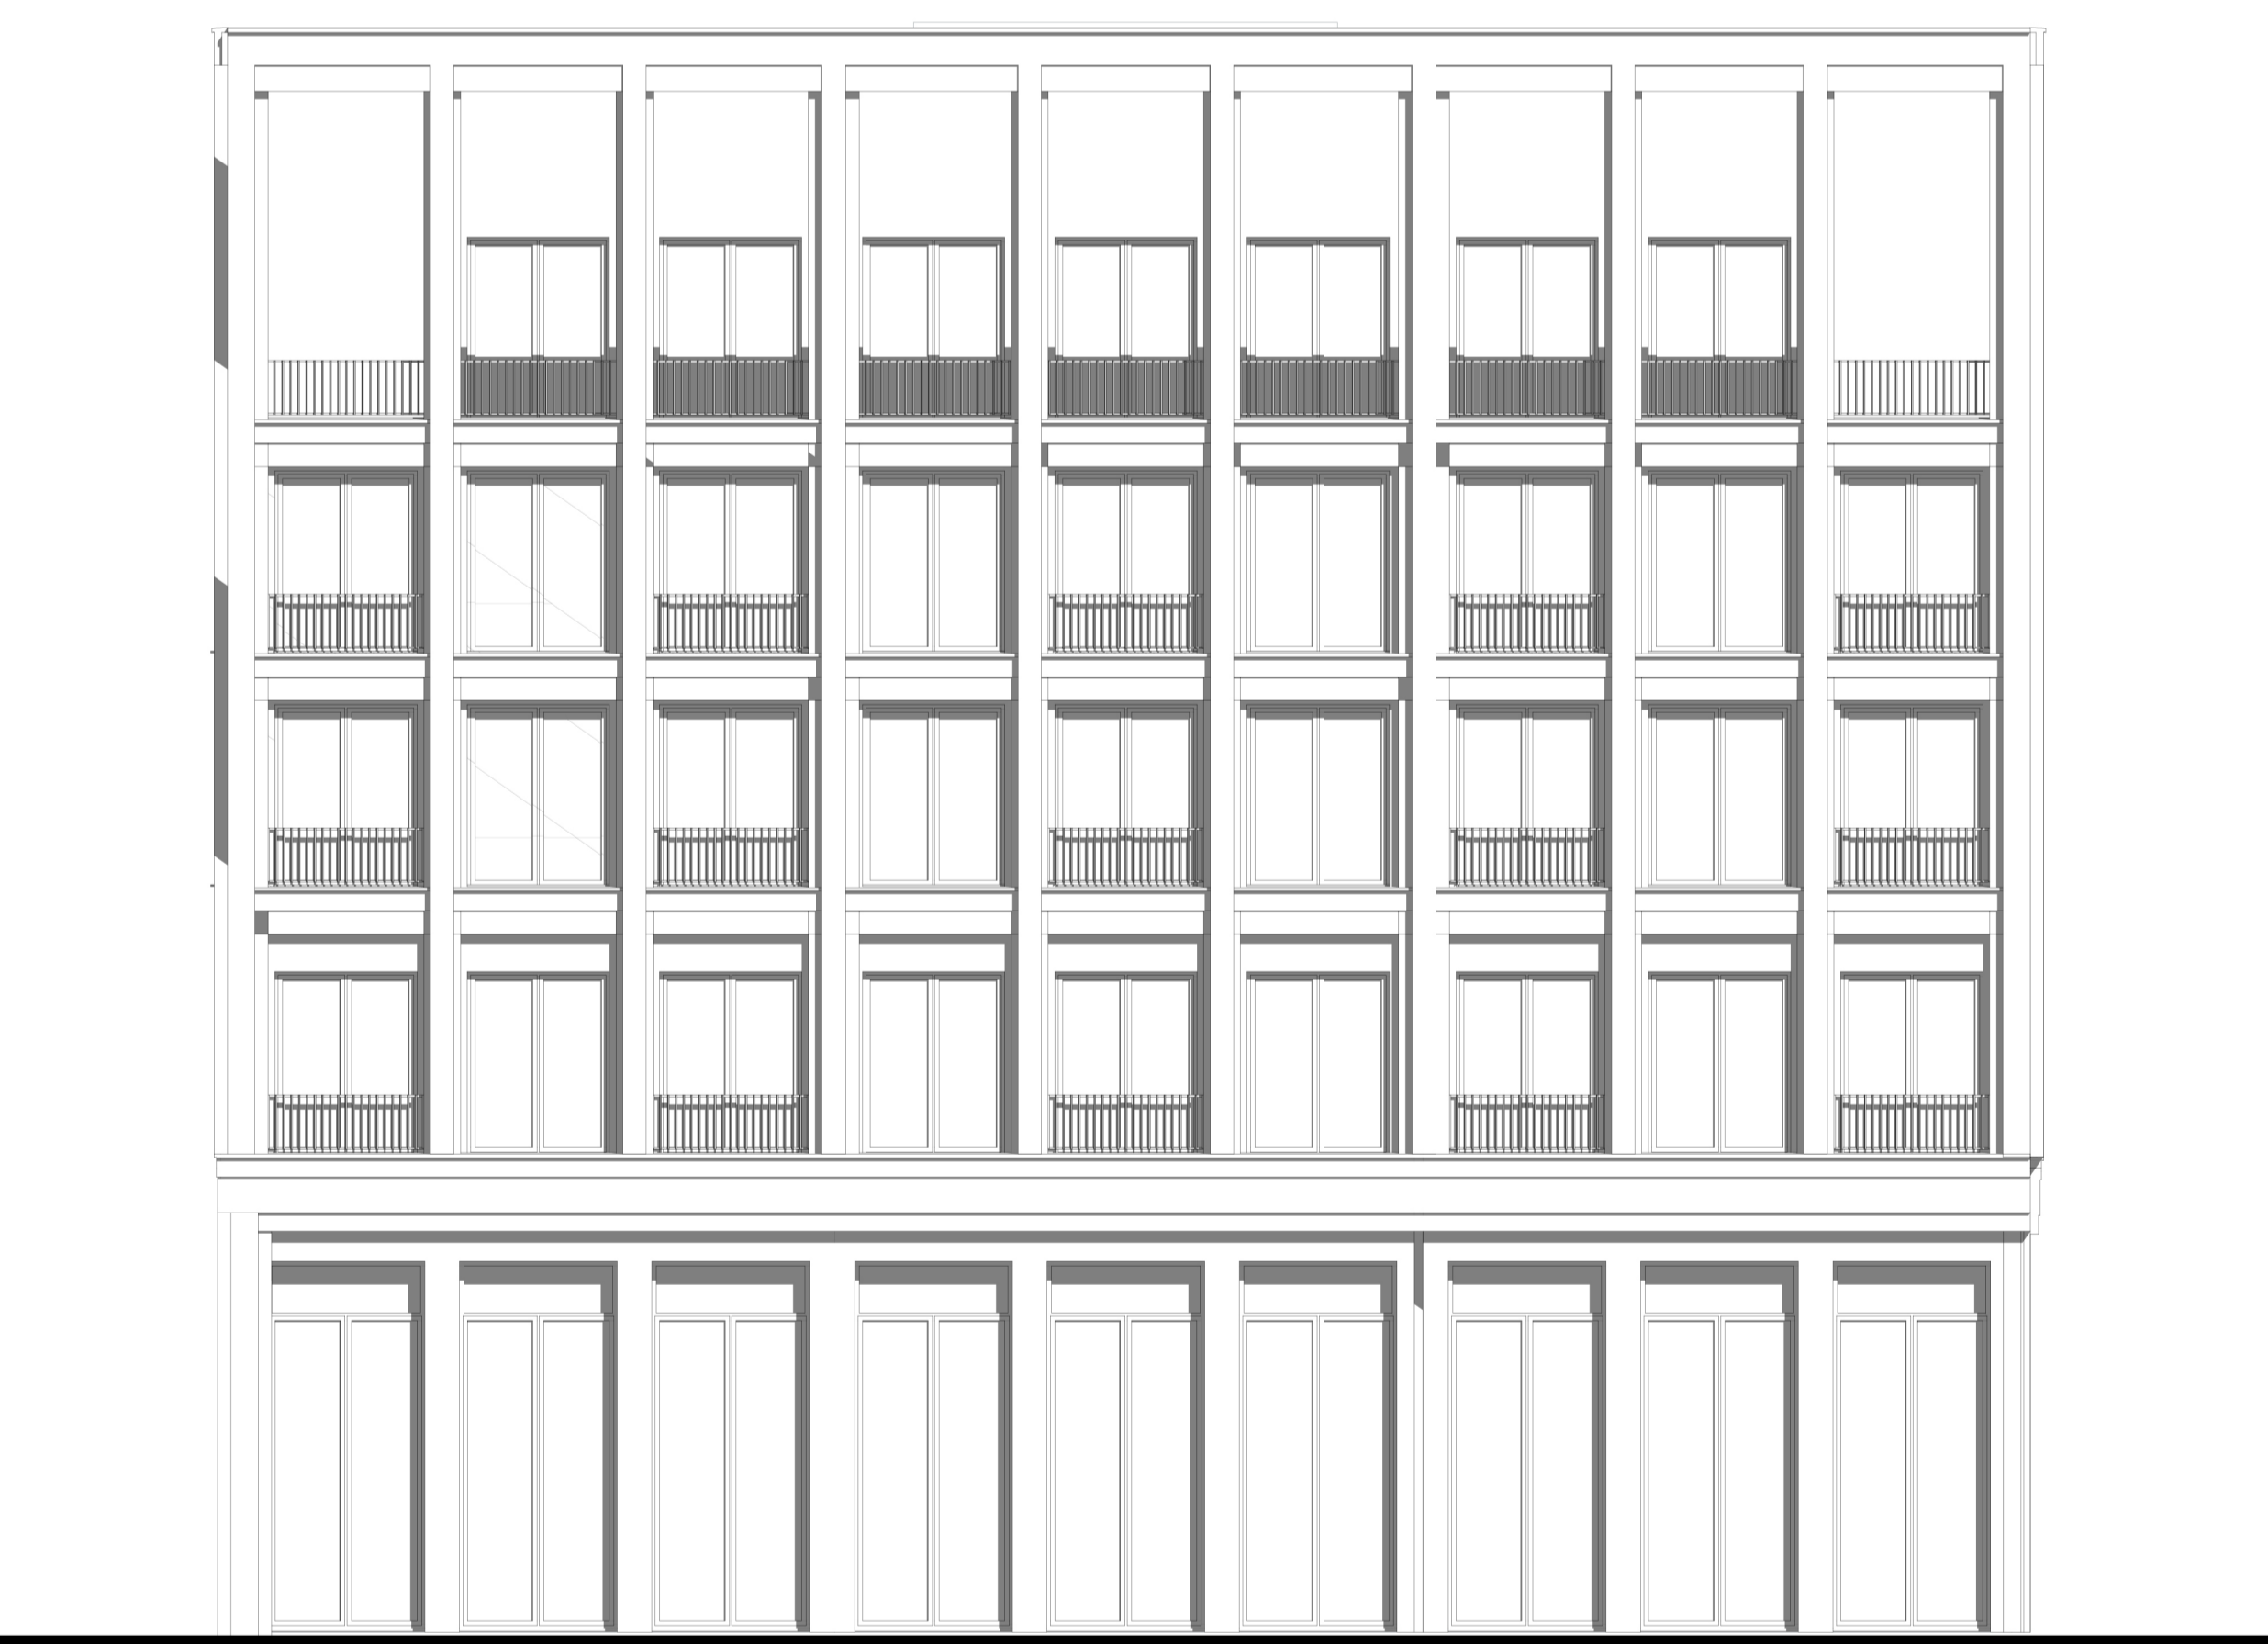


NORTH FACADE

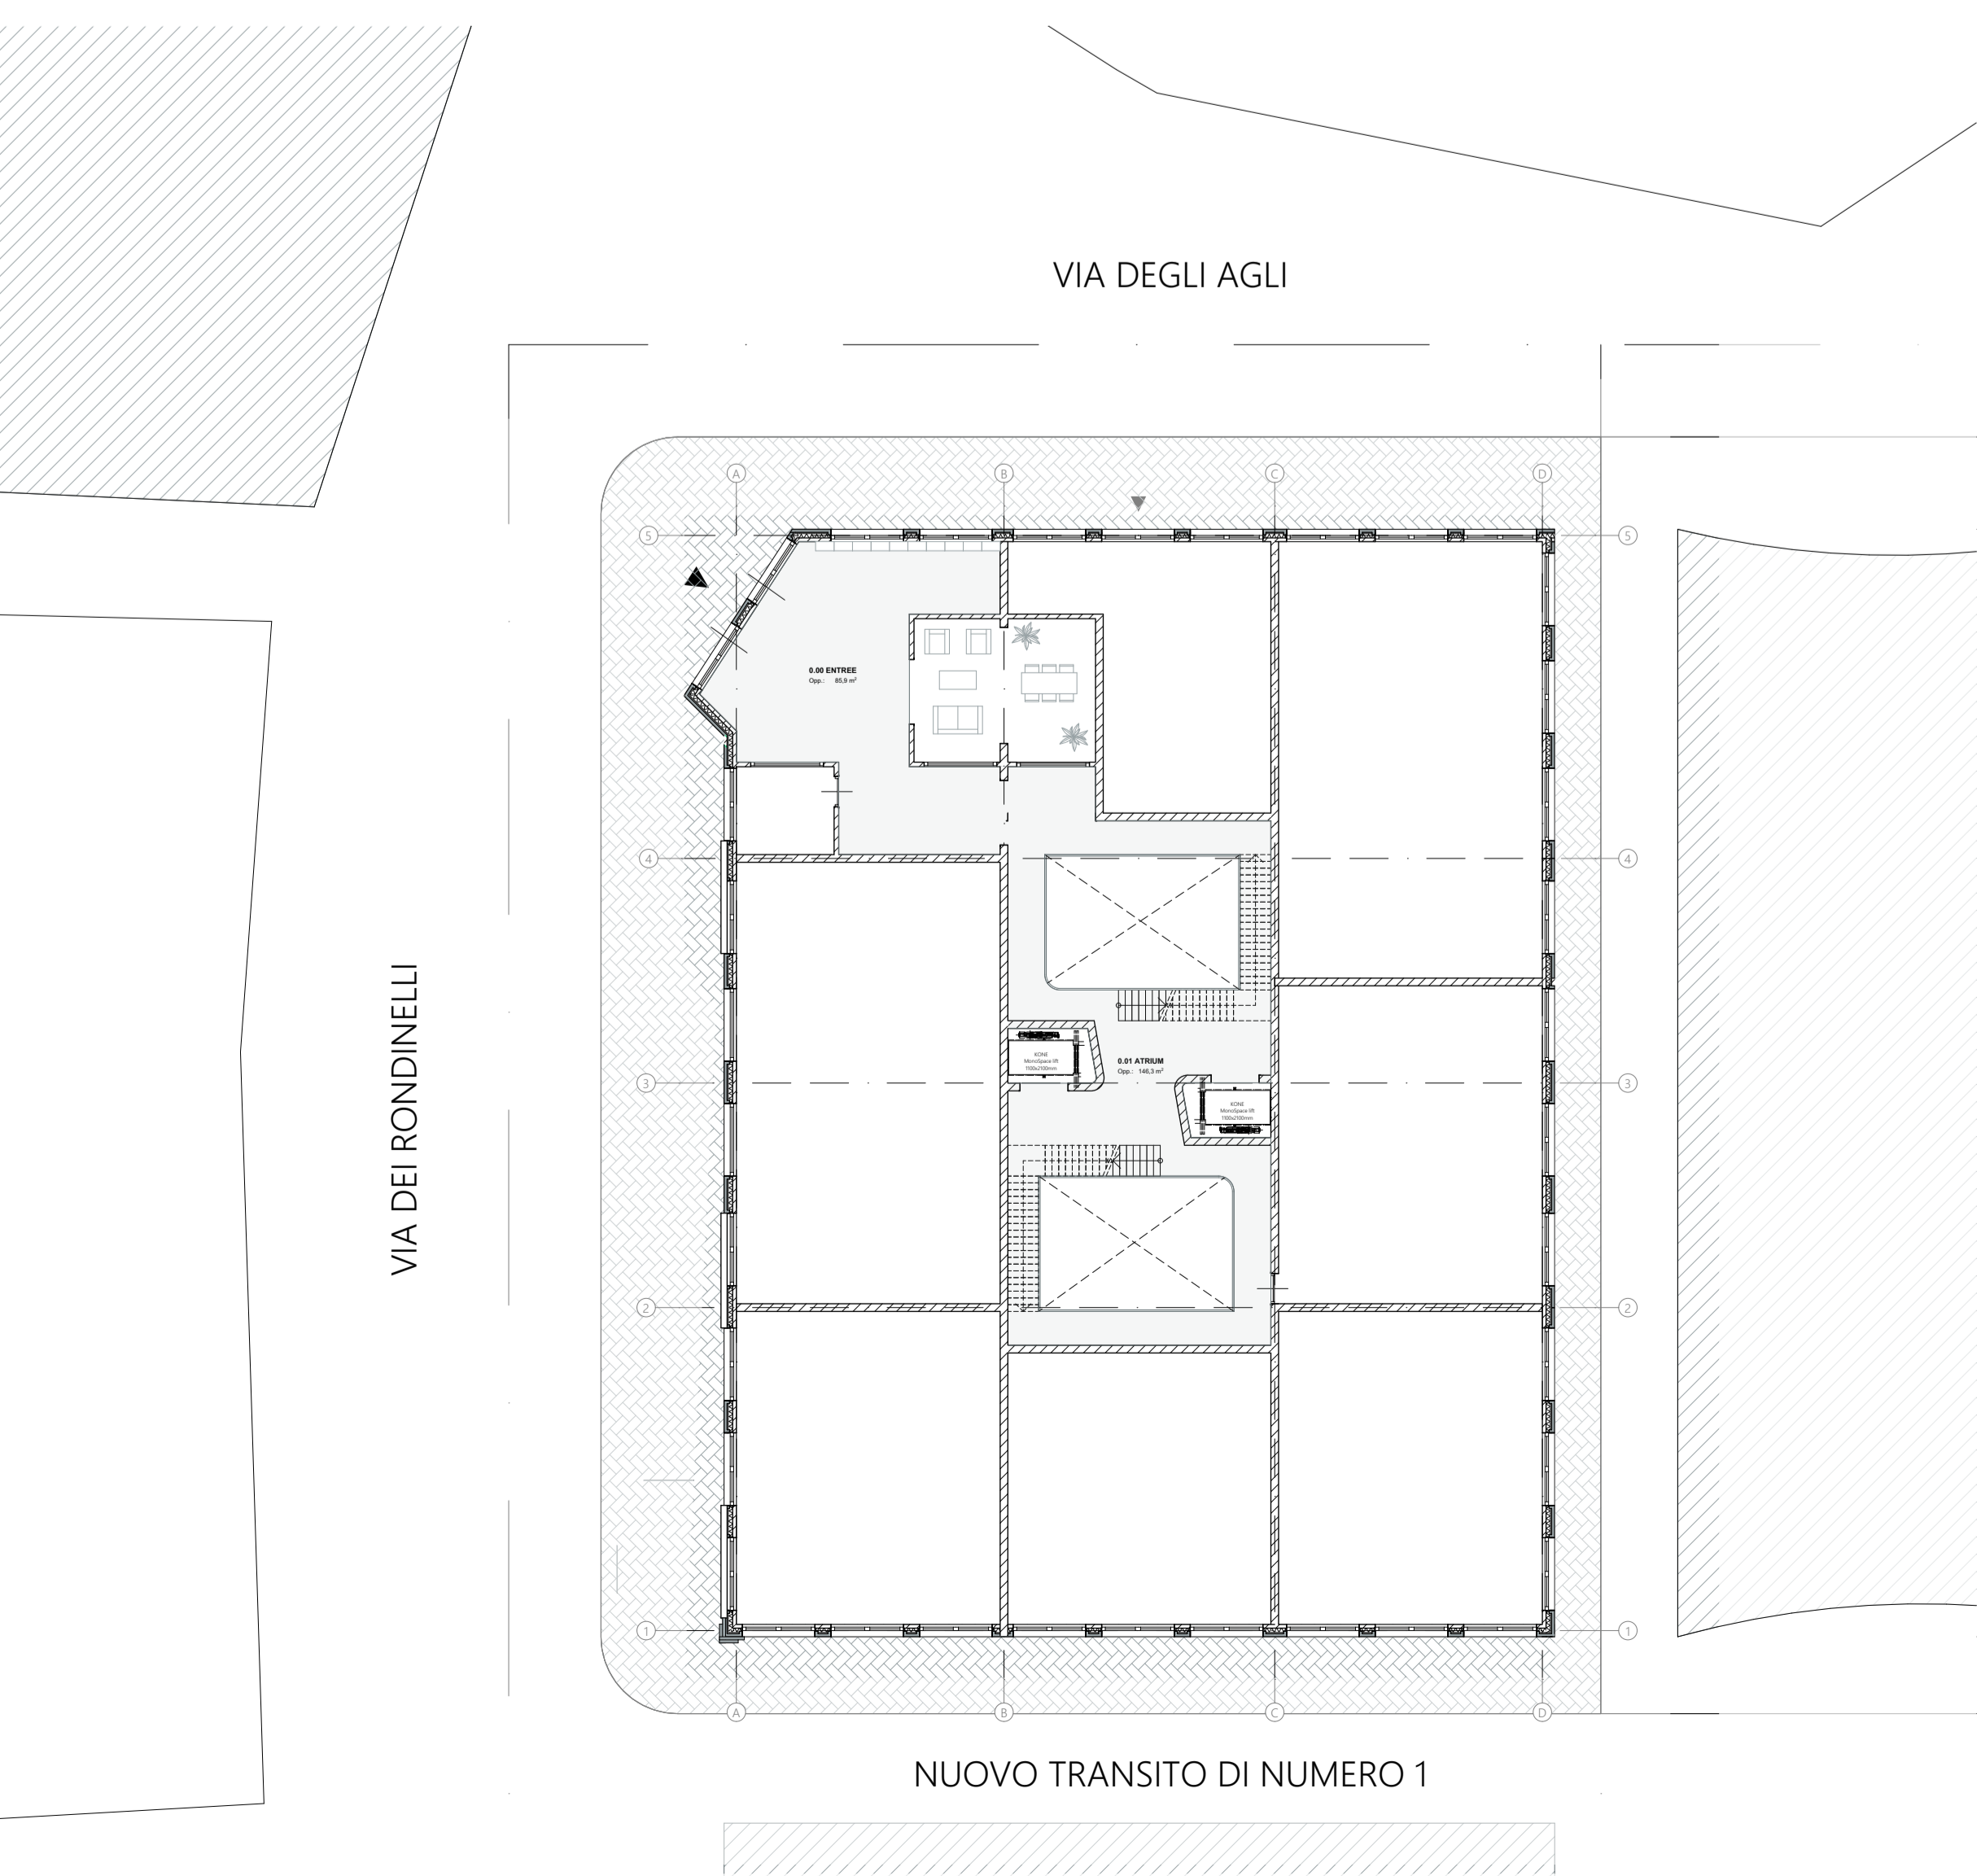

SITUATION, GROUND FLOOR

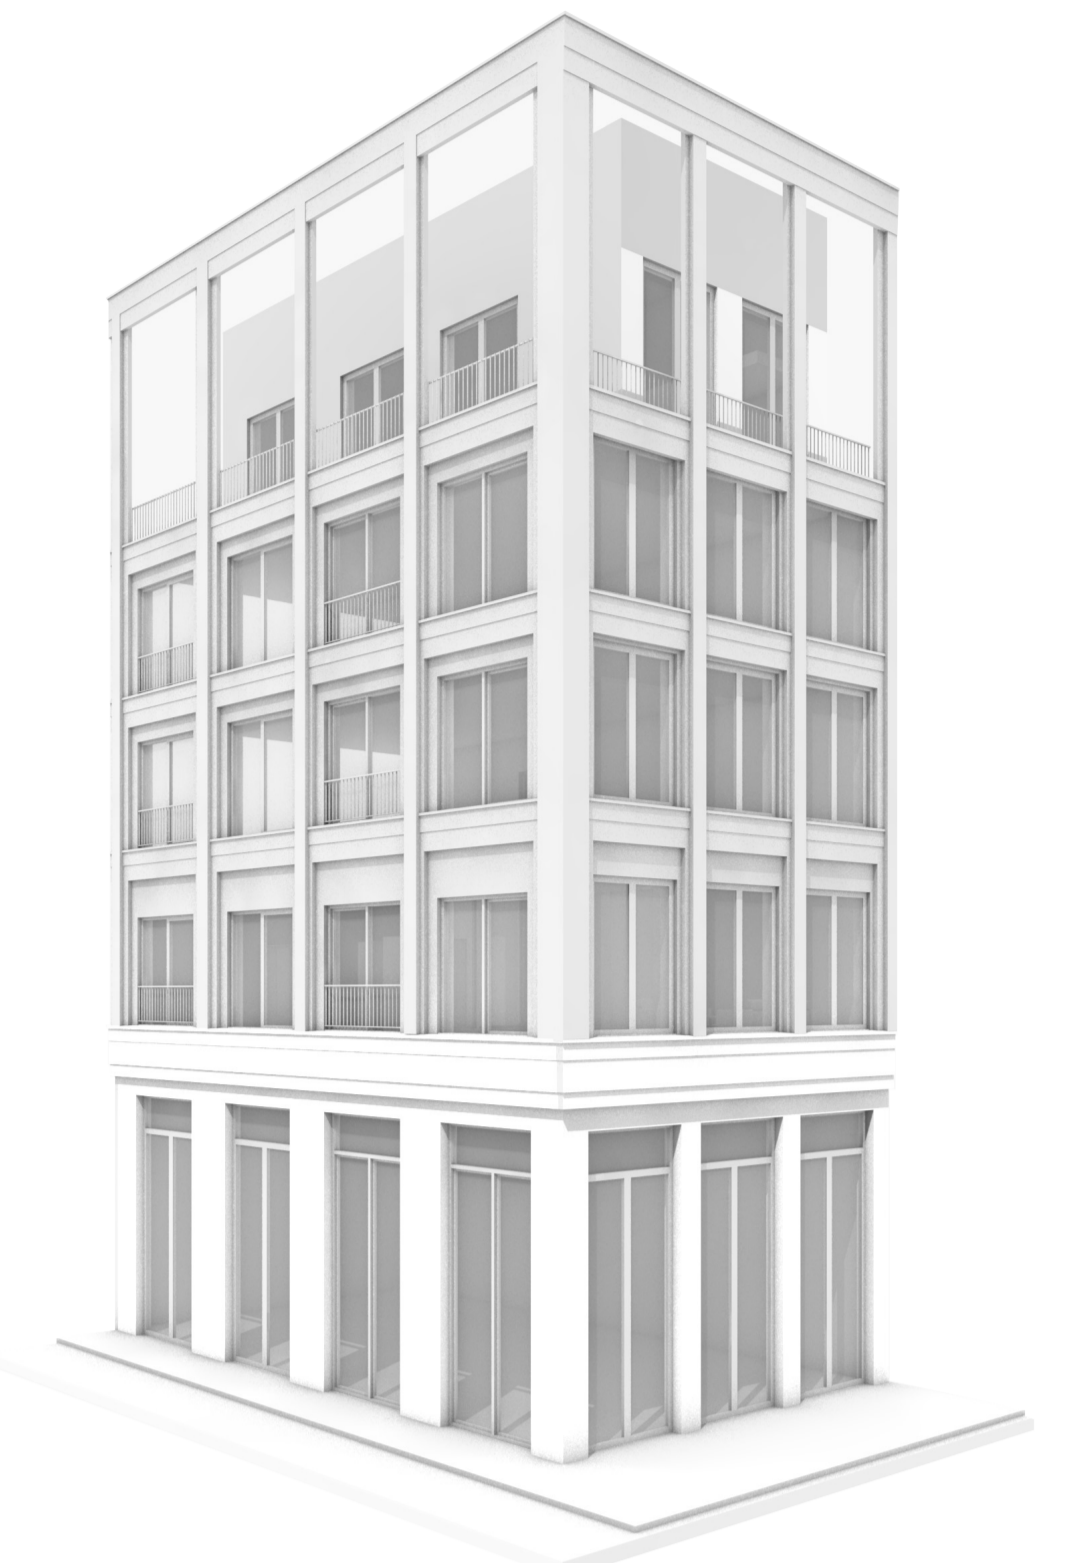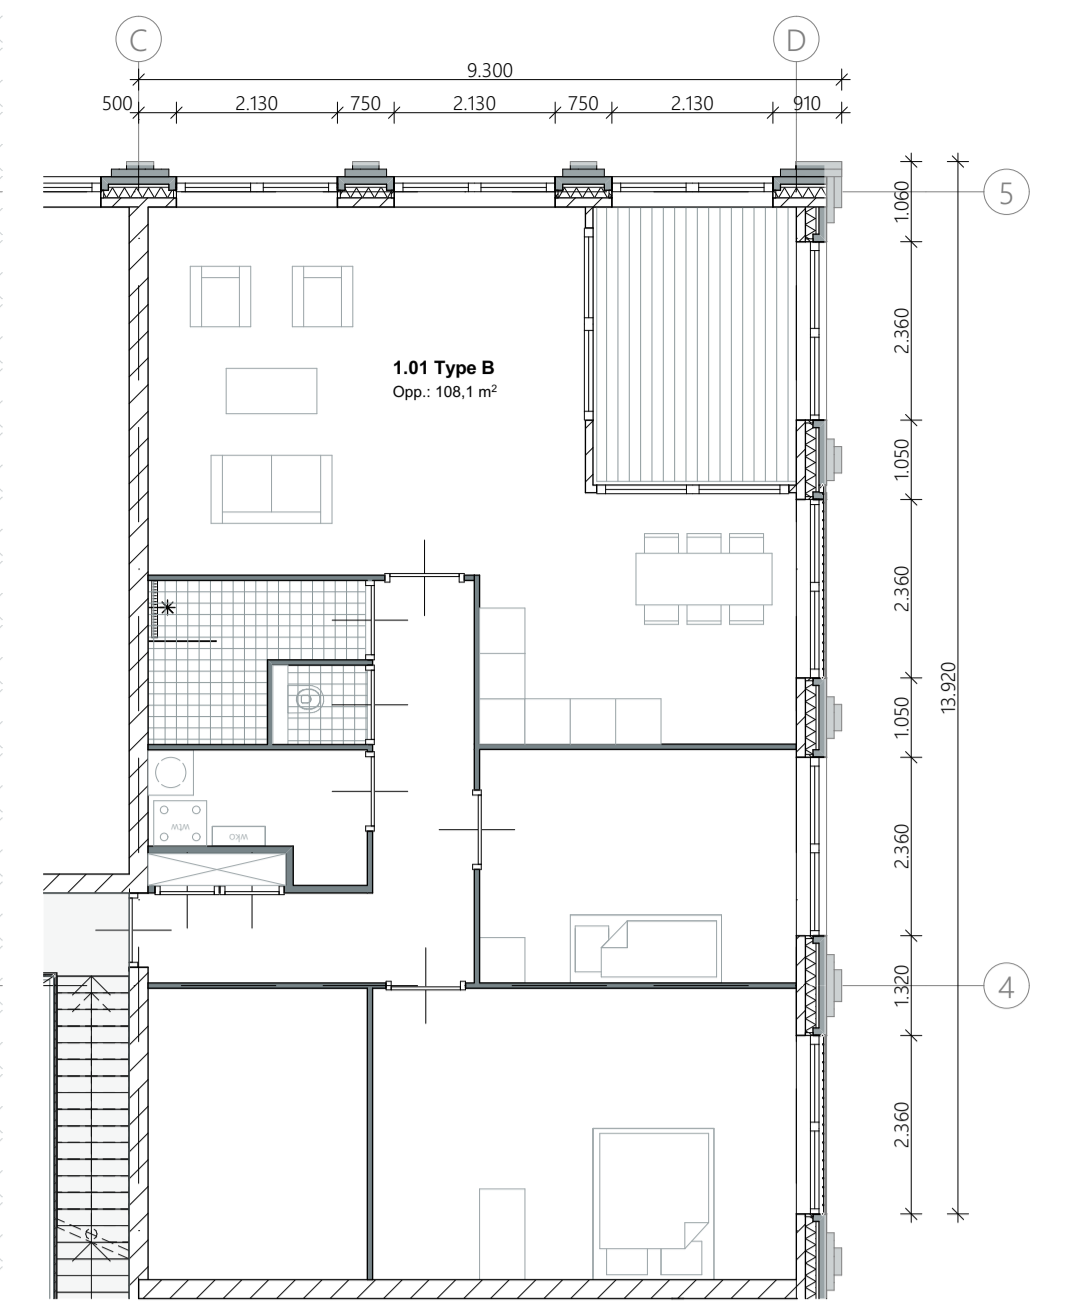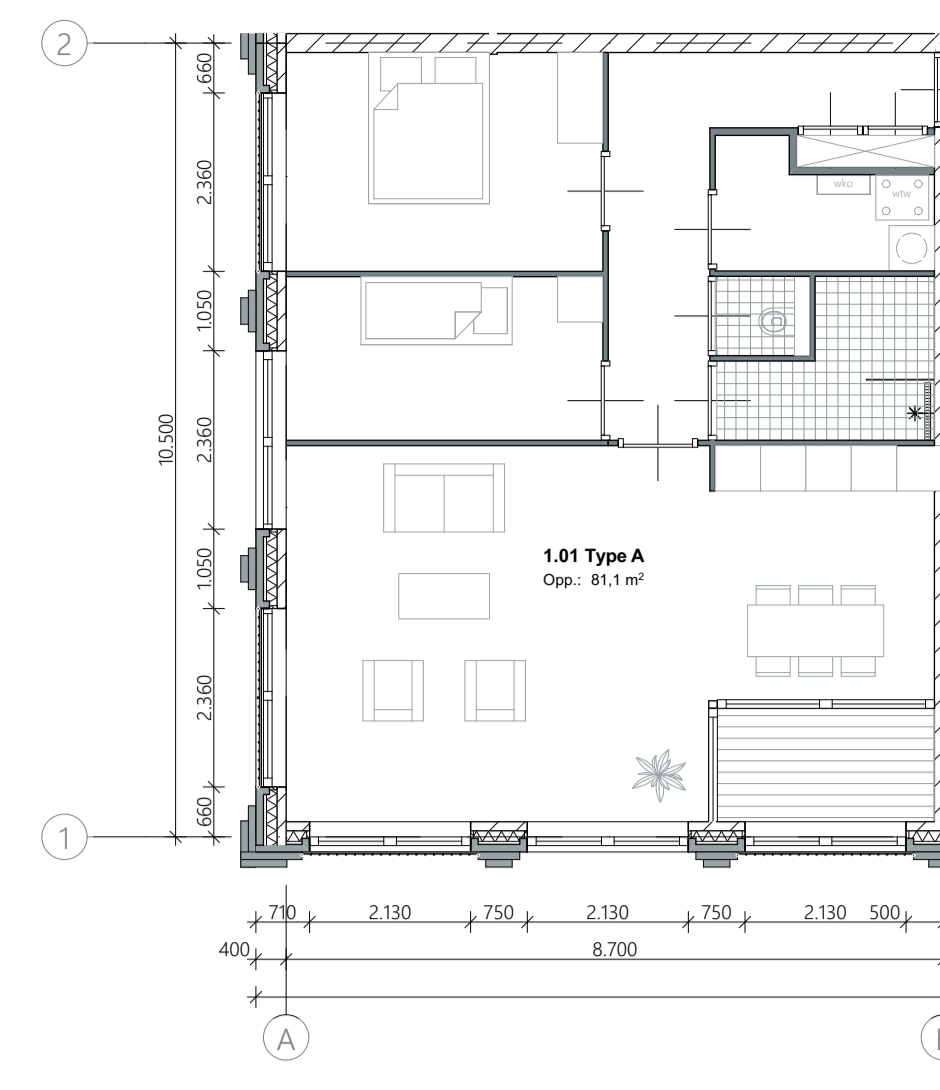

TPOLOGIES A /B

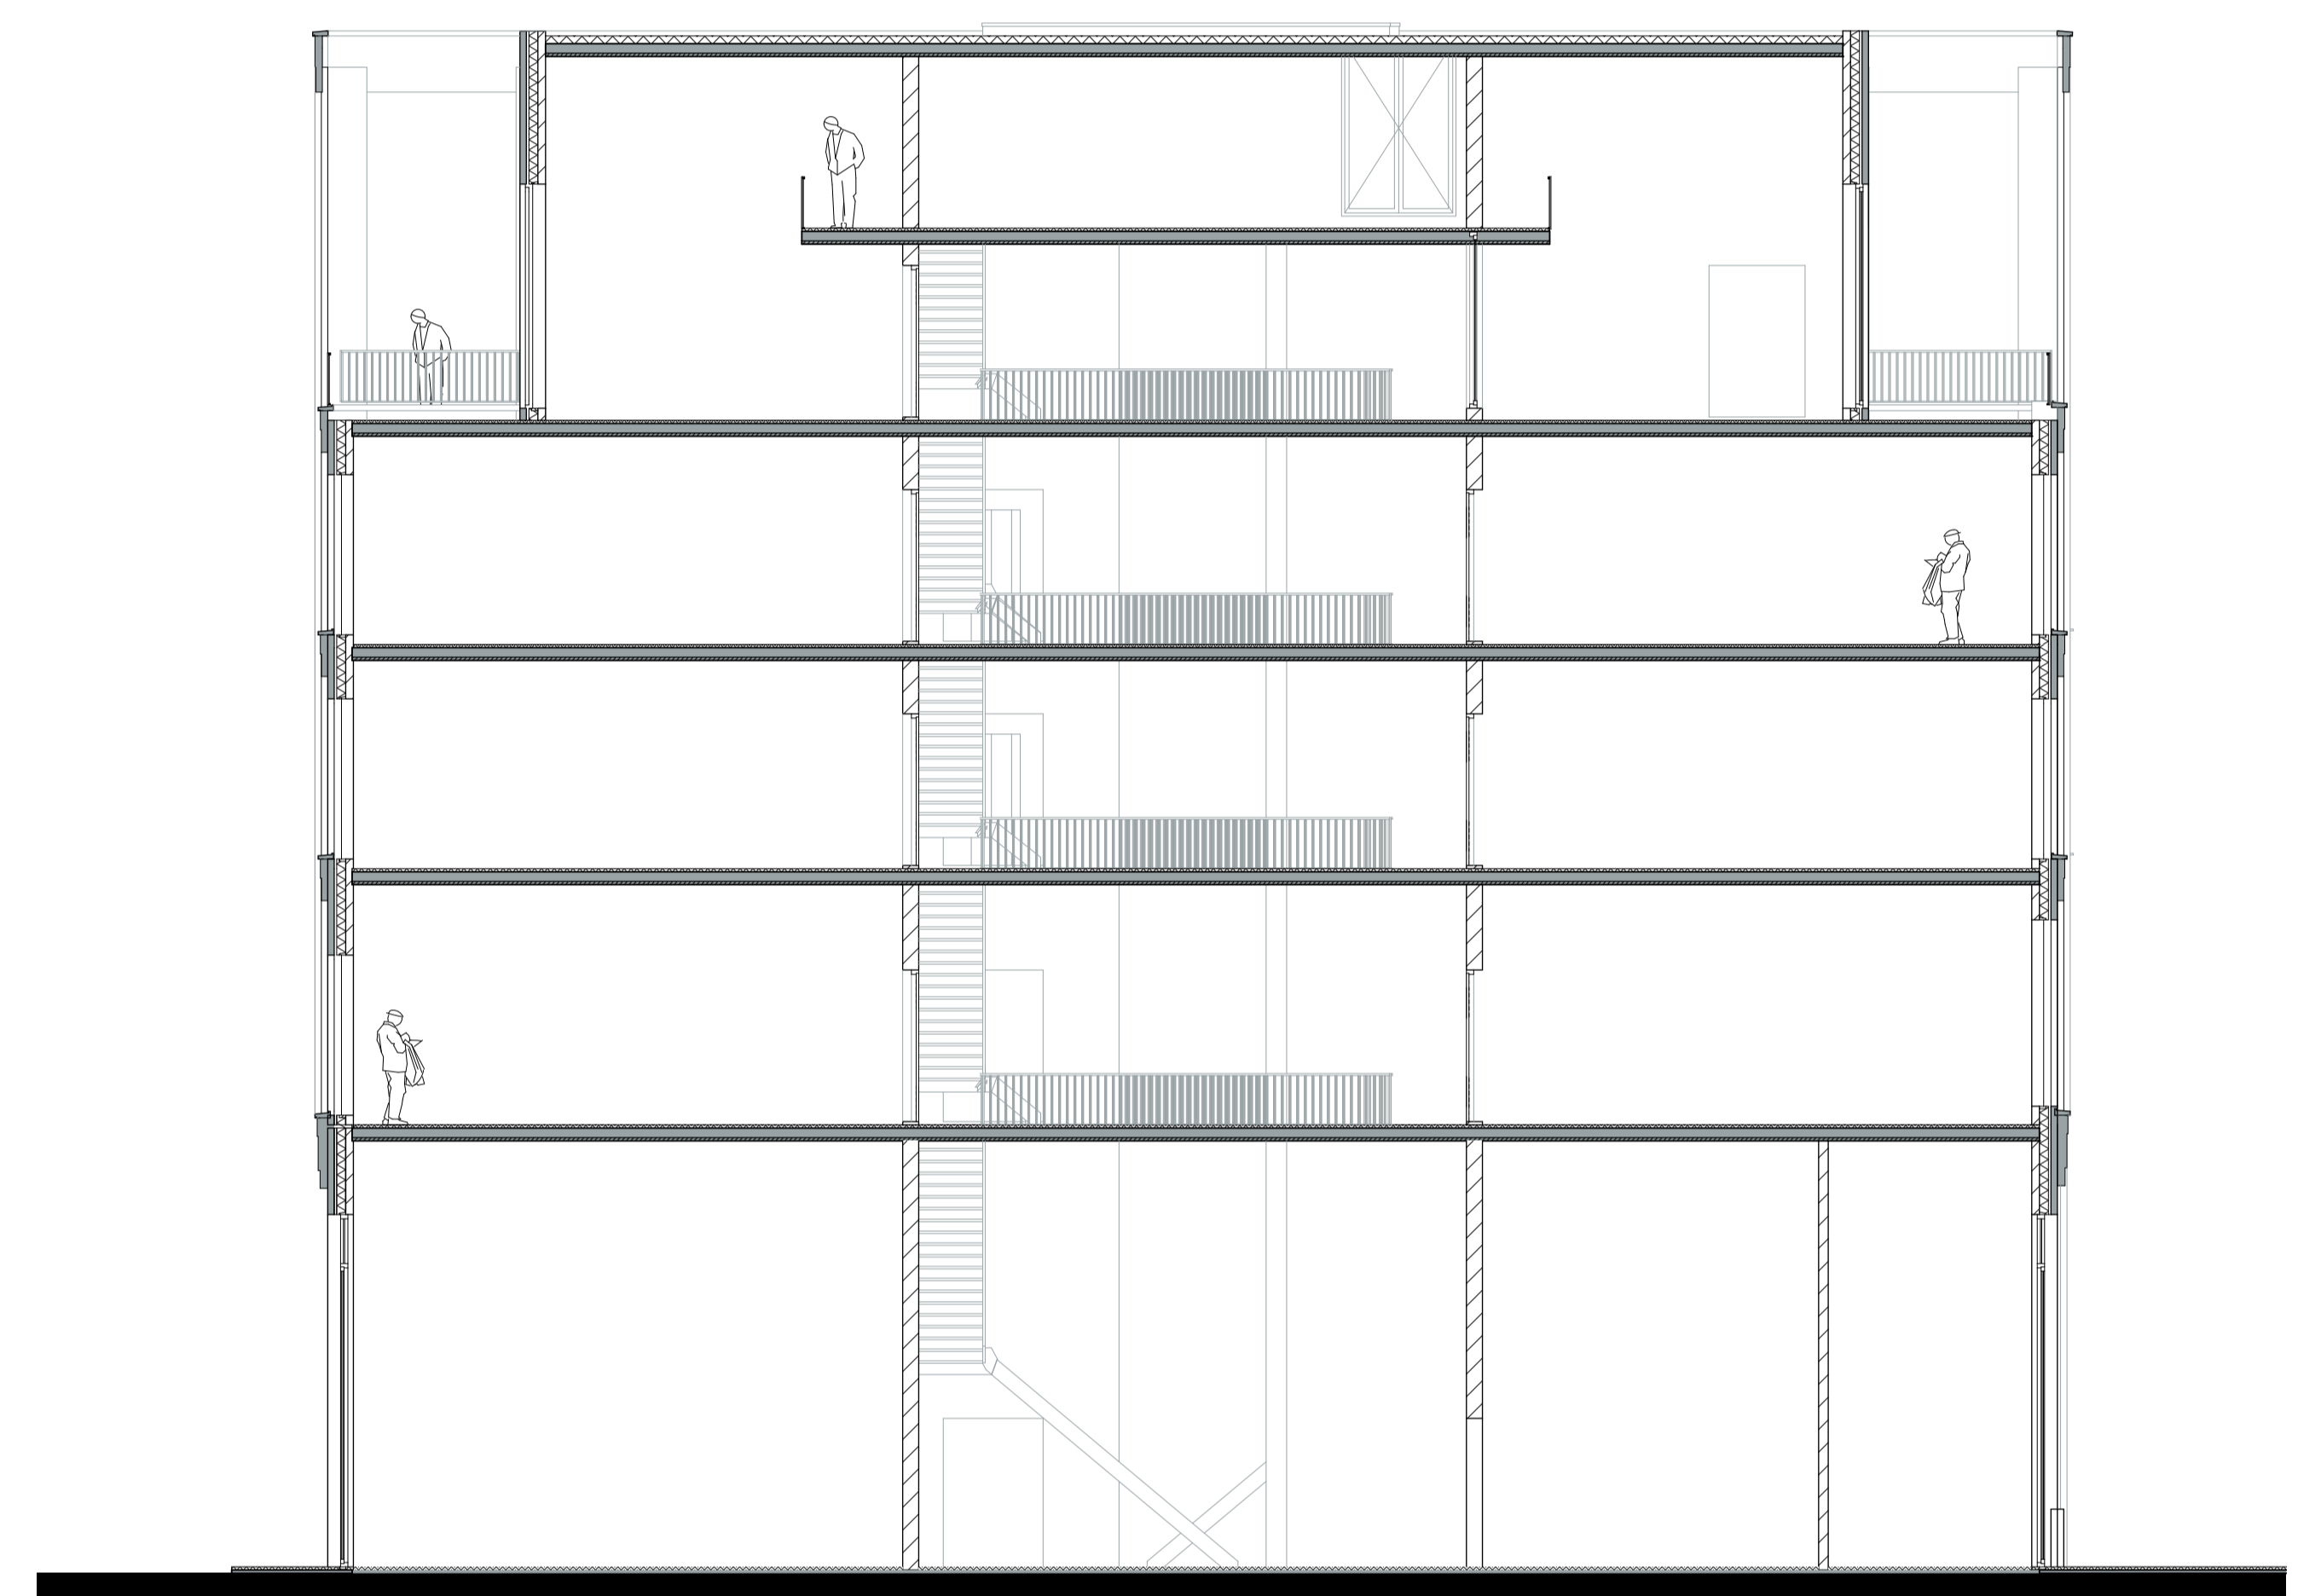

SECTION A-A



WEST FACADE



"CONTEMPORARY PLASTICITY FACING TRADITIONAL" TEKTONIEK - LARS FRAIJ.

