



# Palazzo Moderno


"God is in the details."

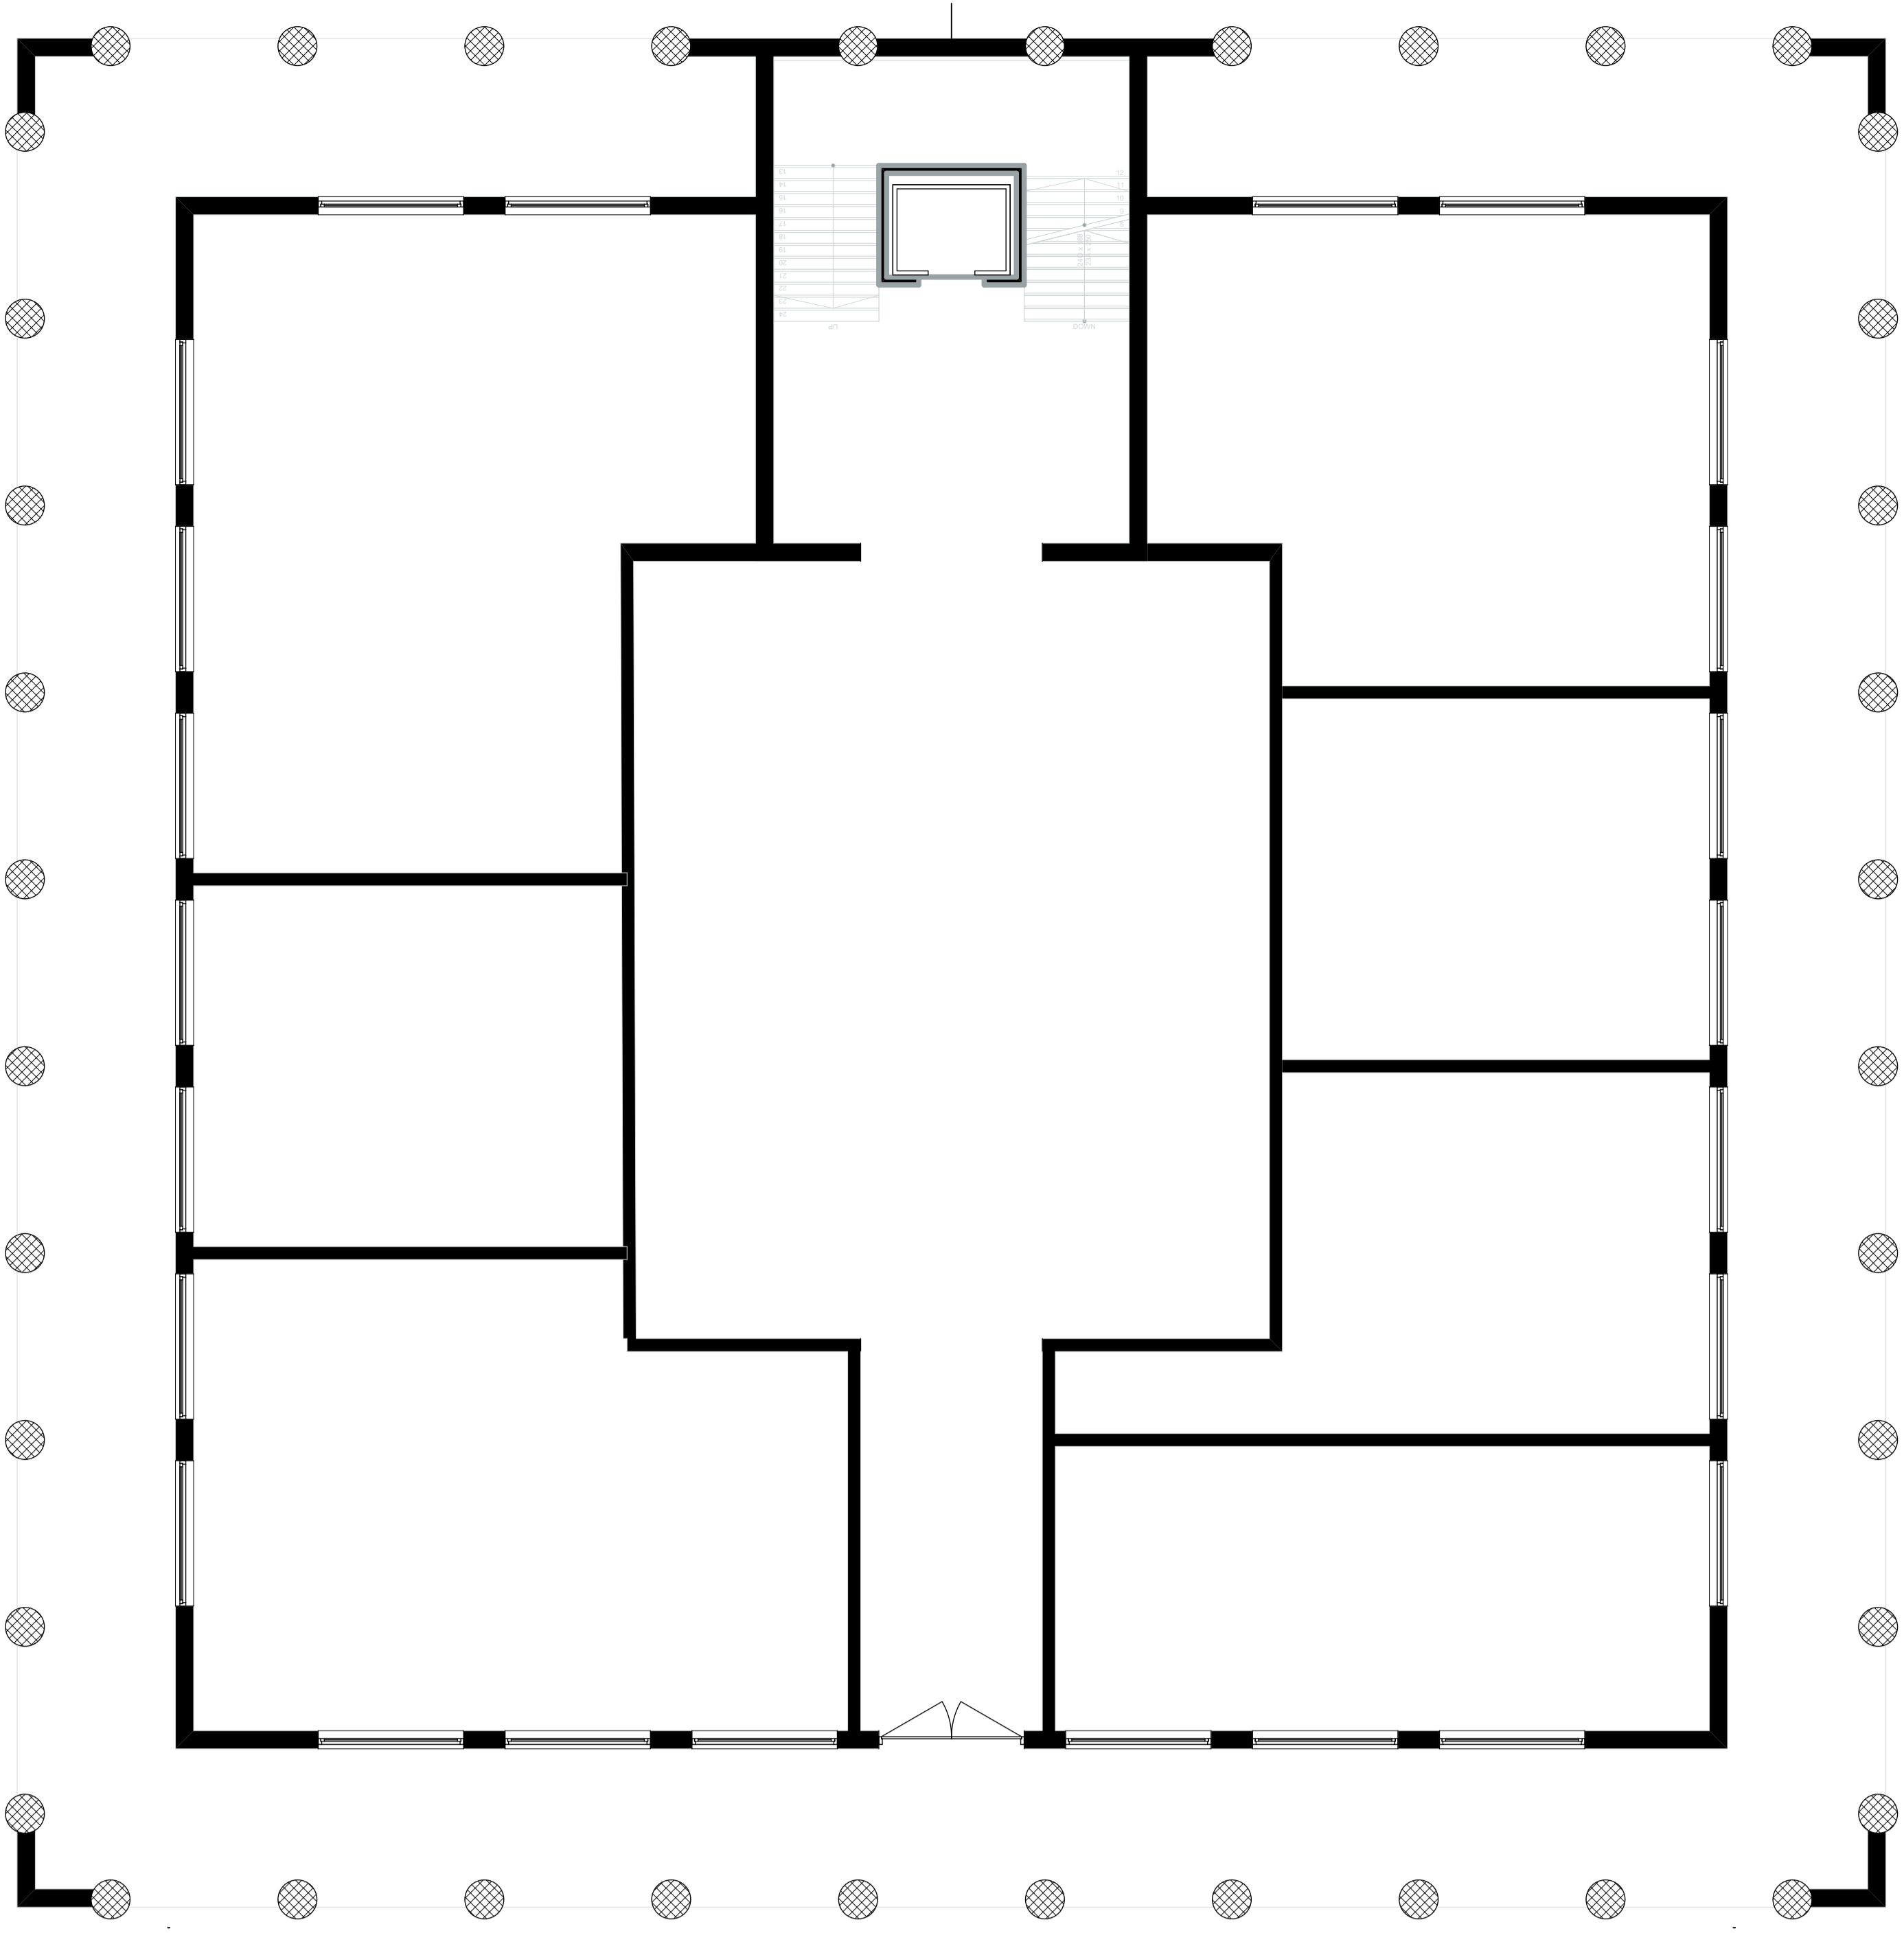


Ground floor 1:100

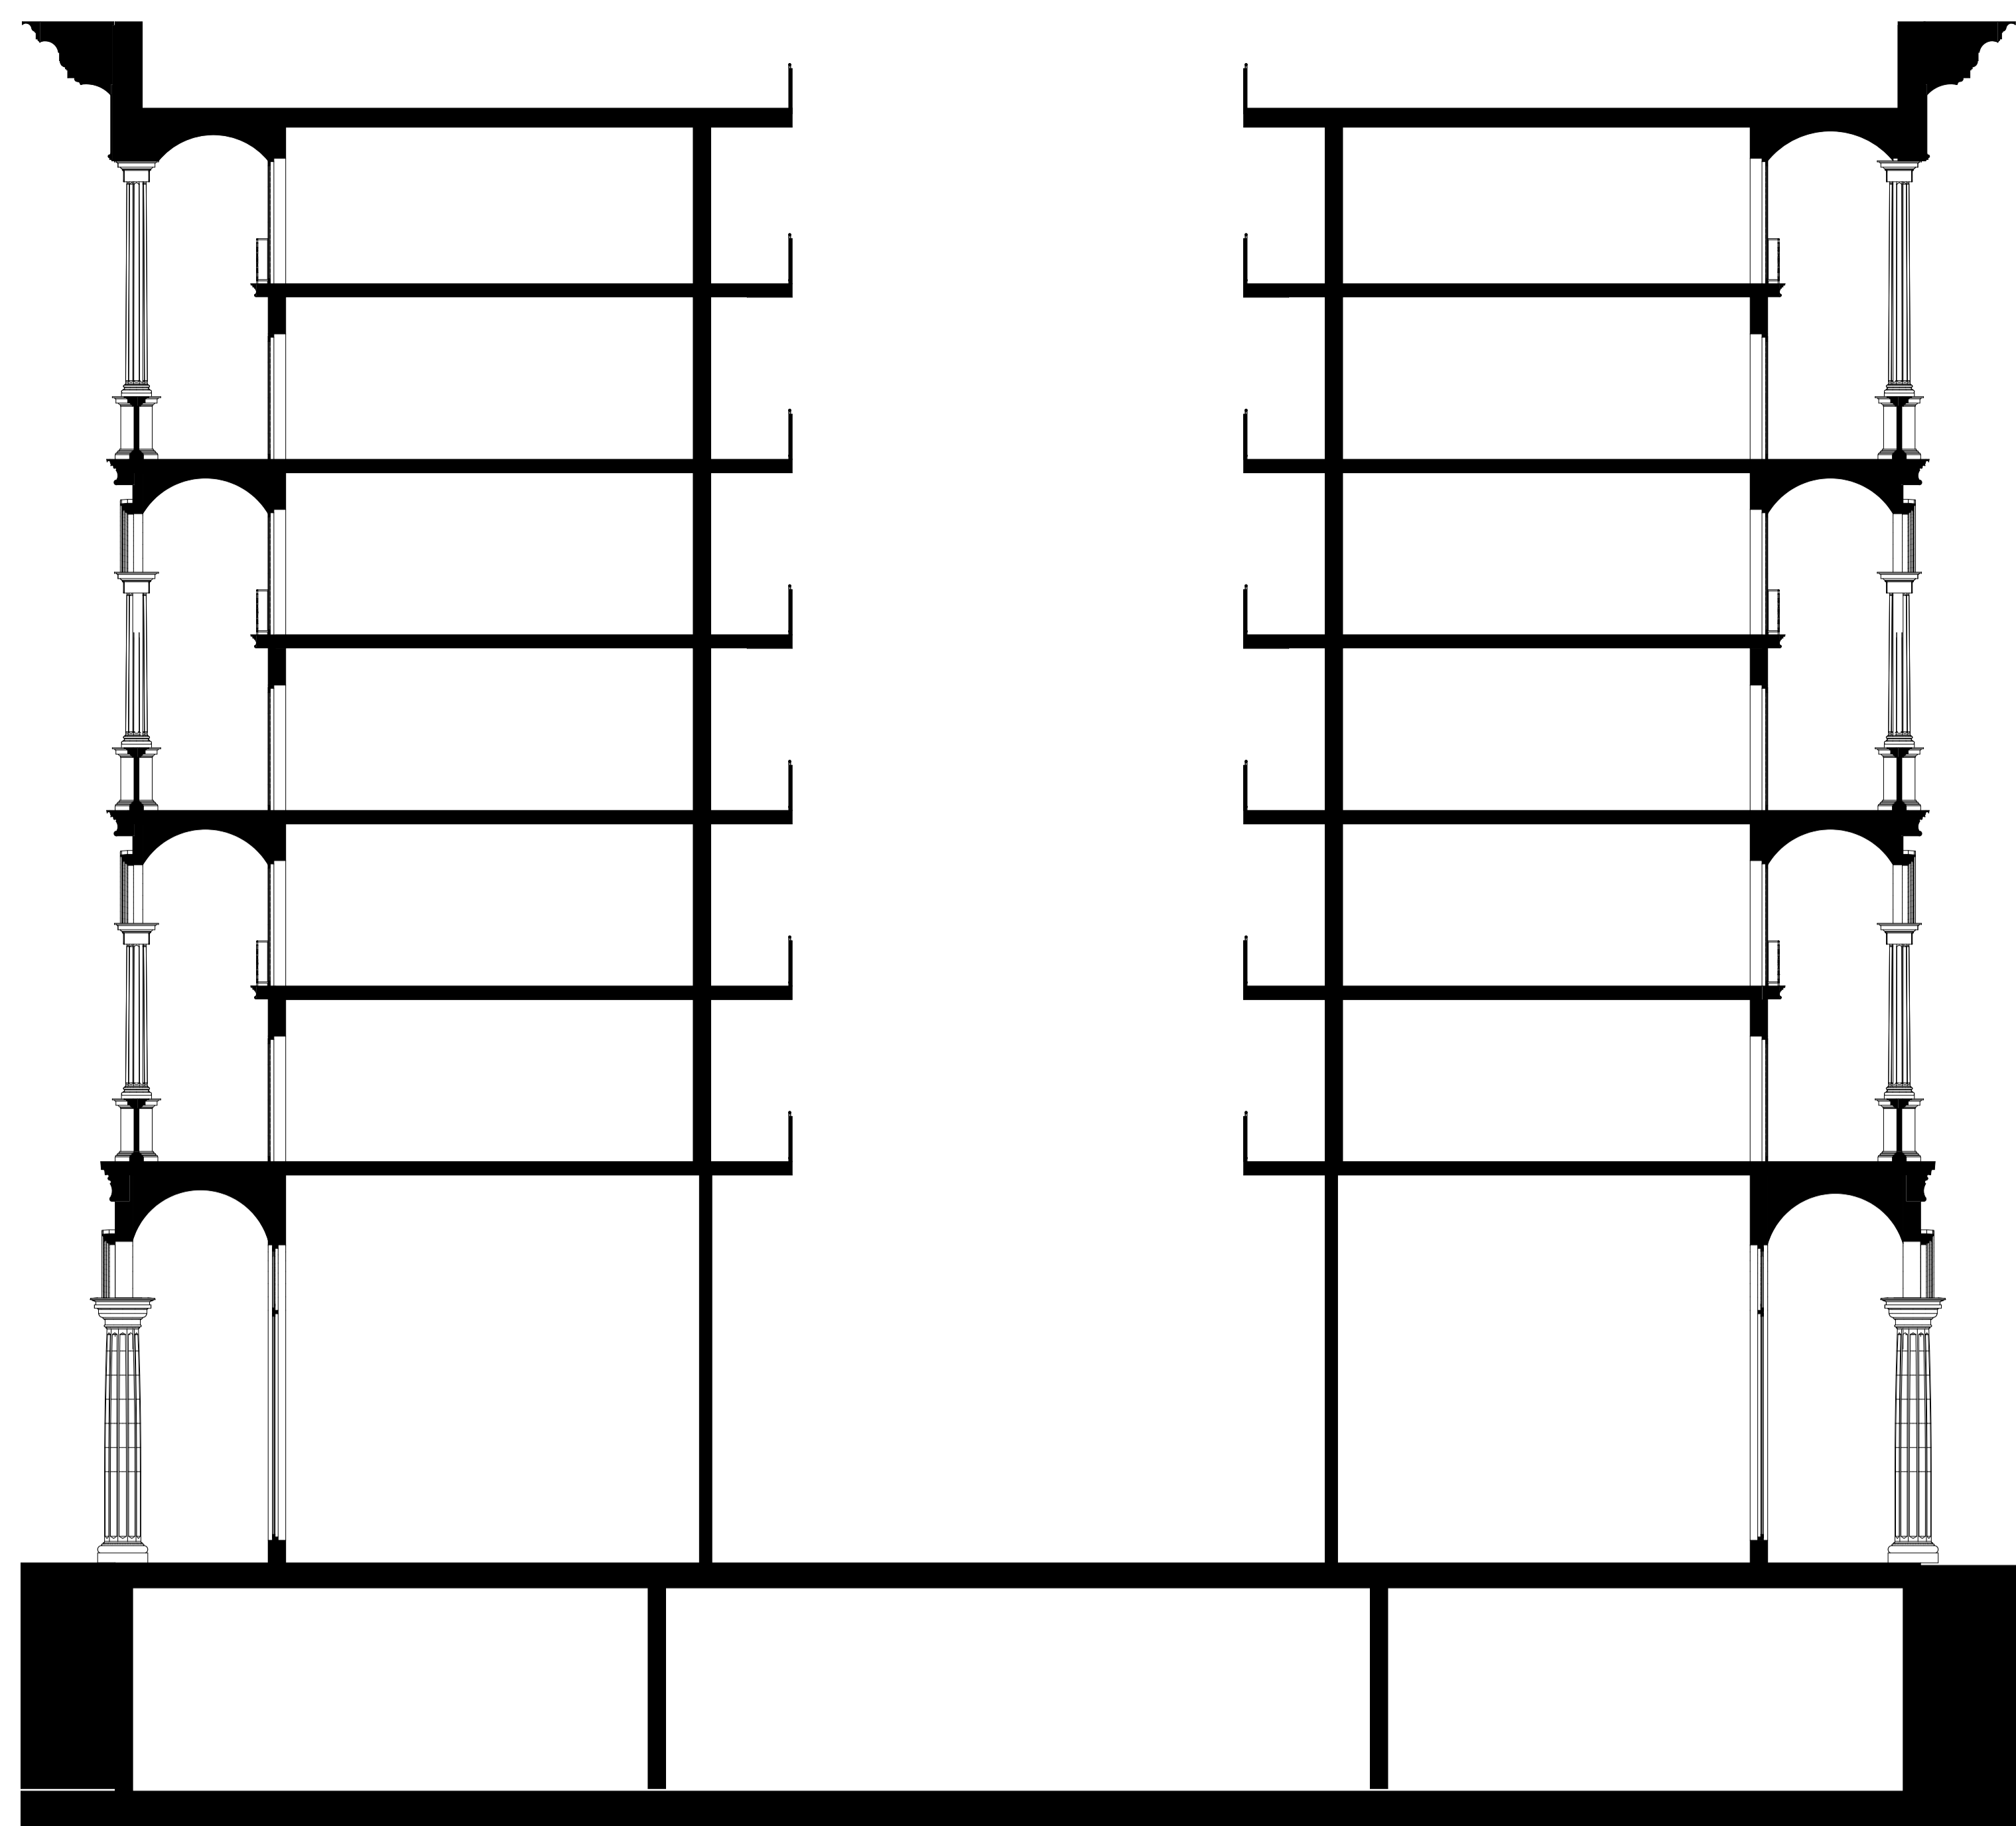

Section A-A 1:100

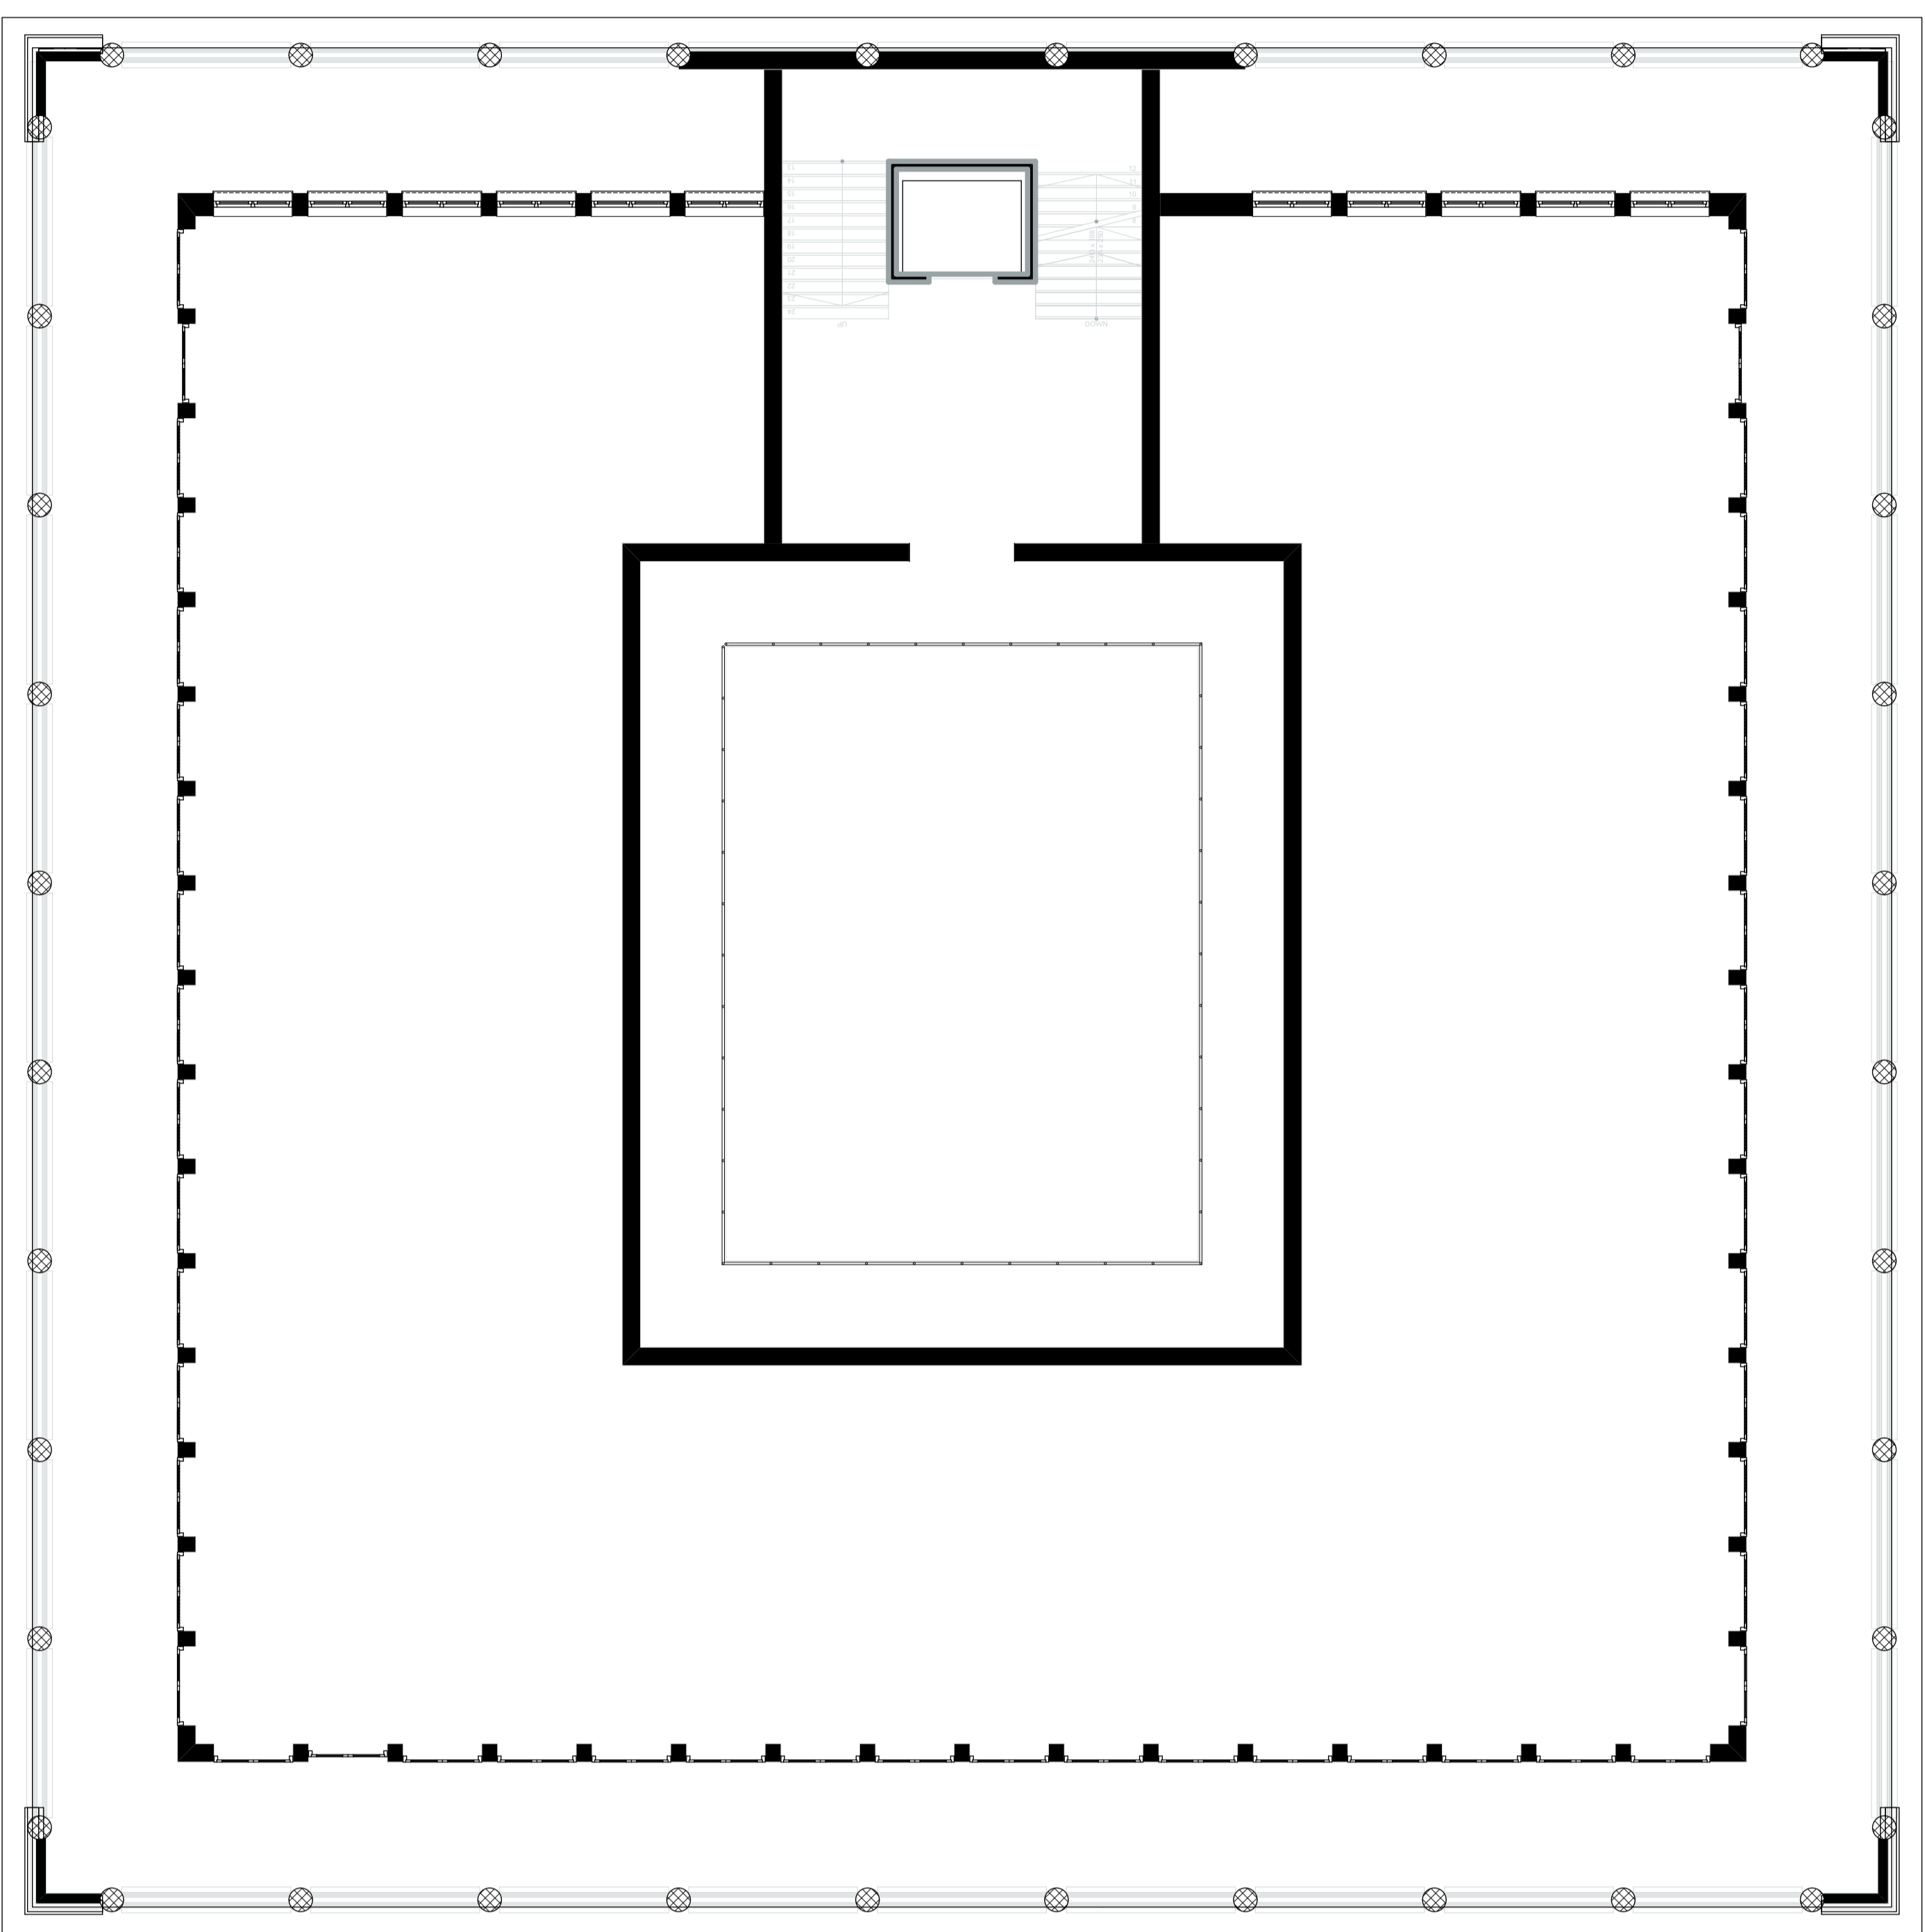


Floors 1 till 6 1:100

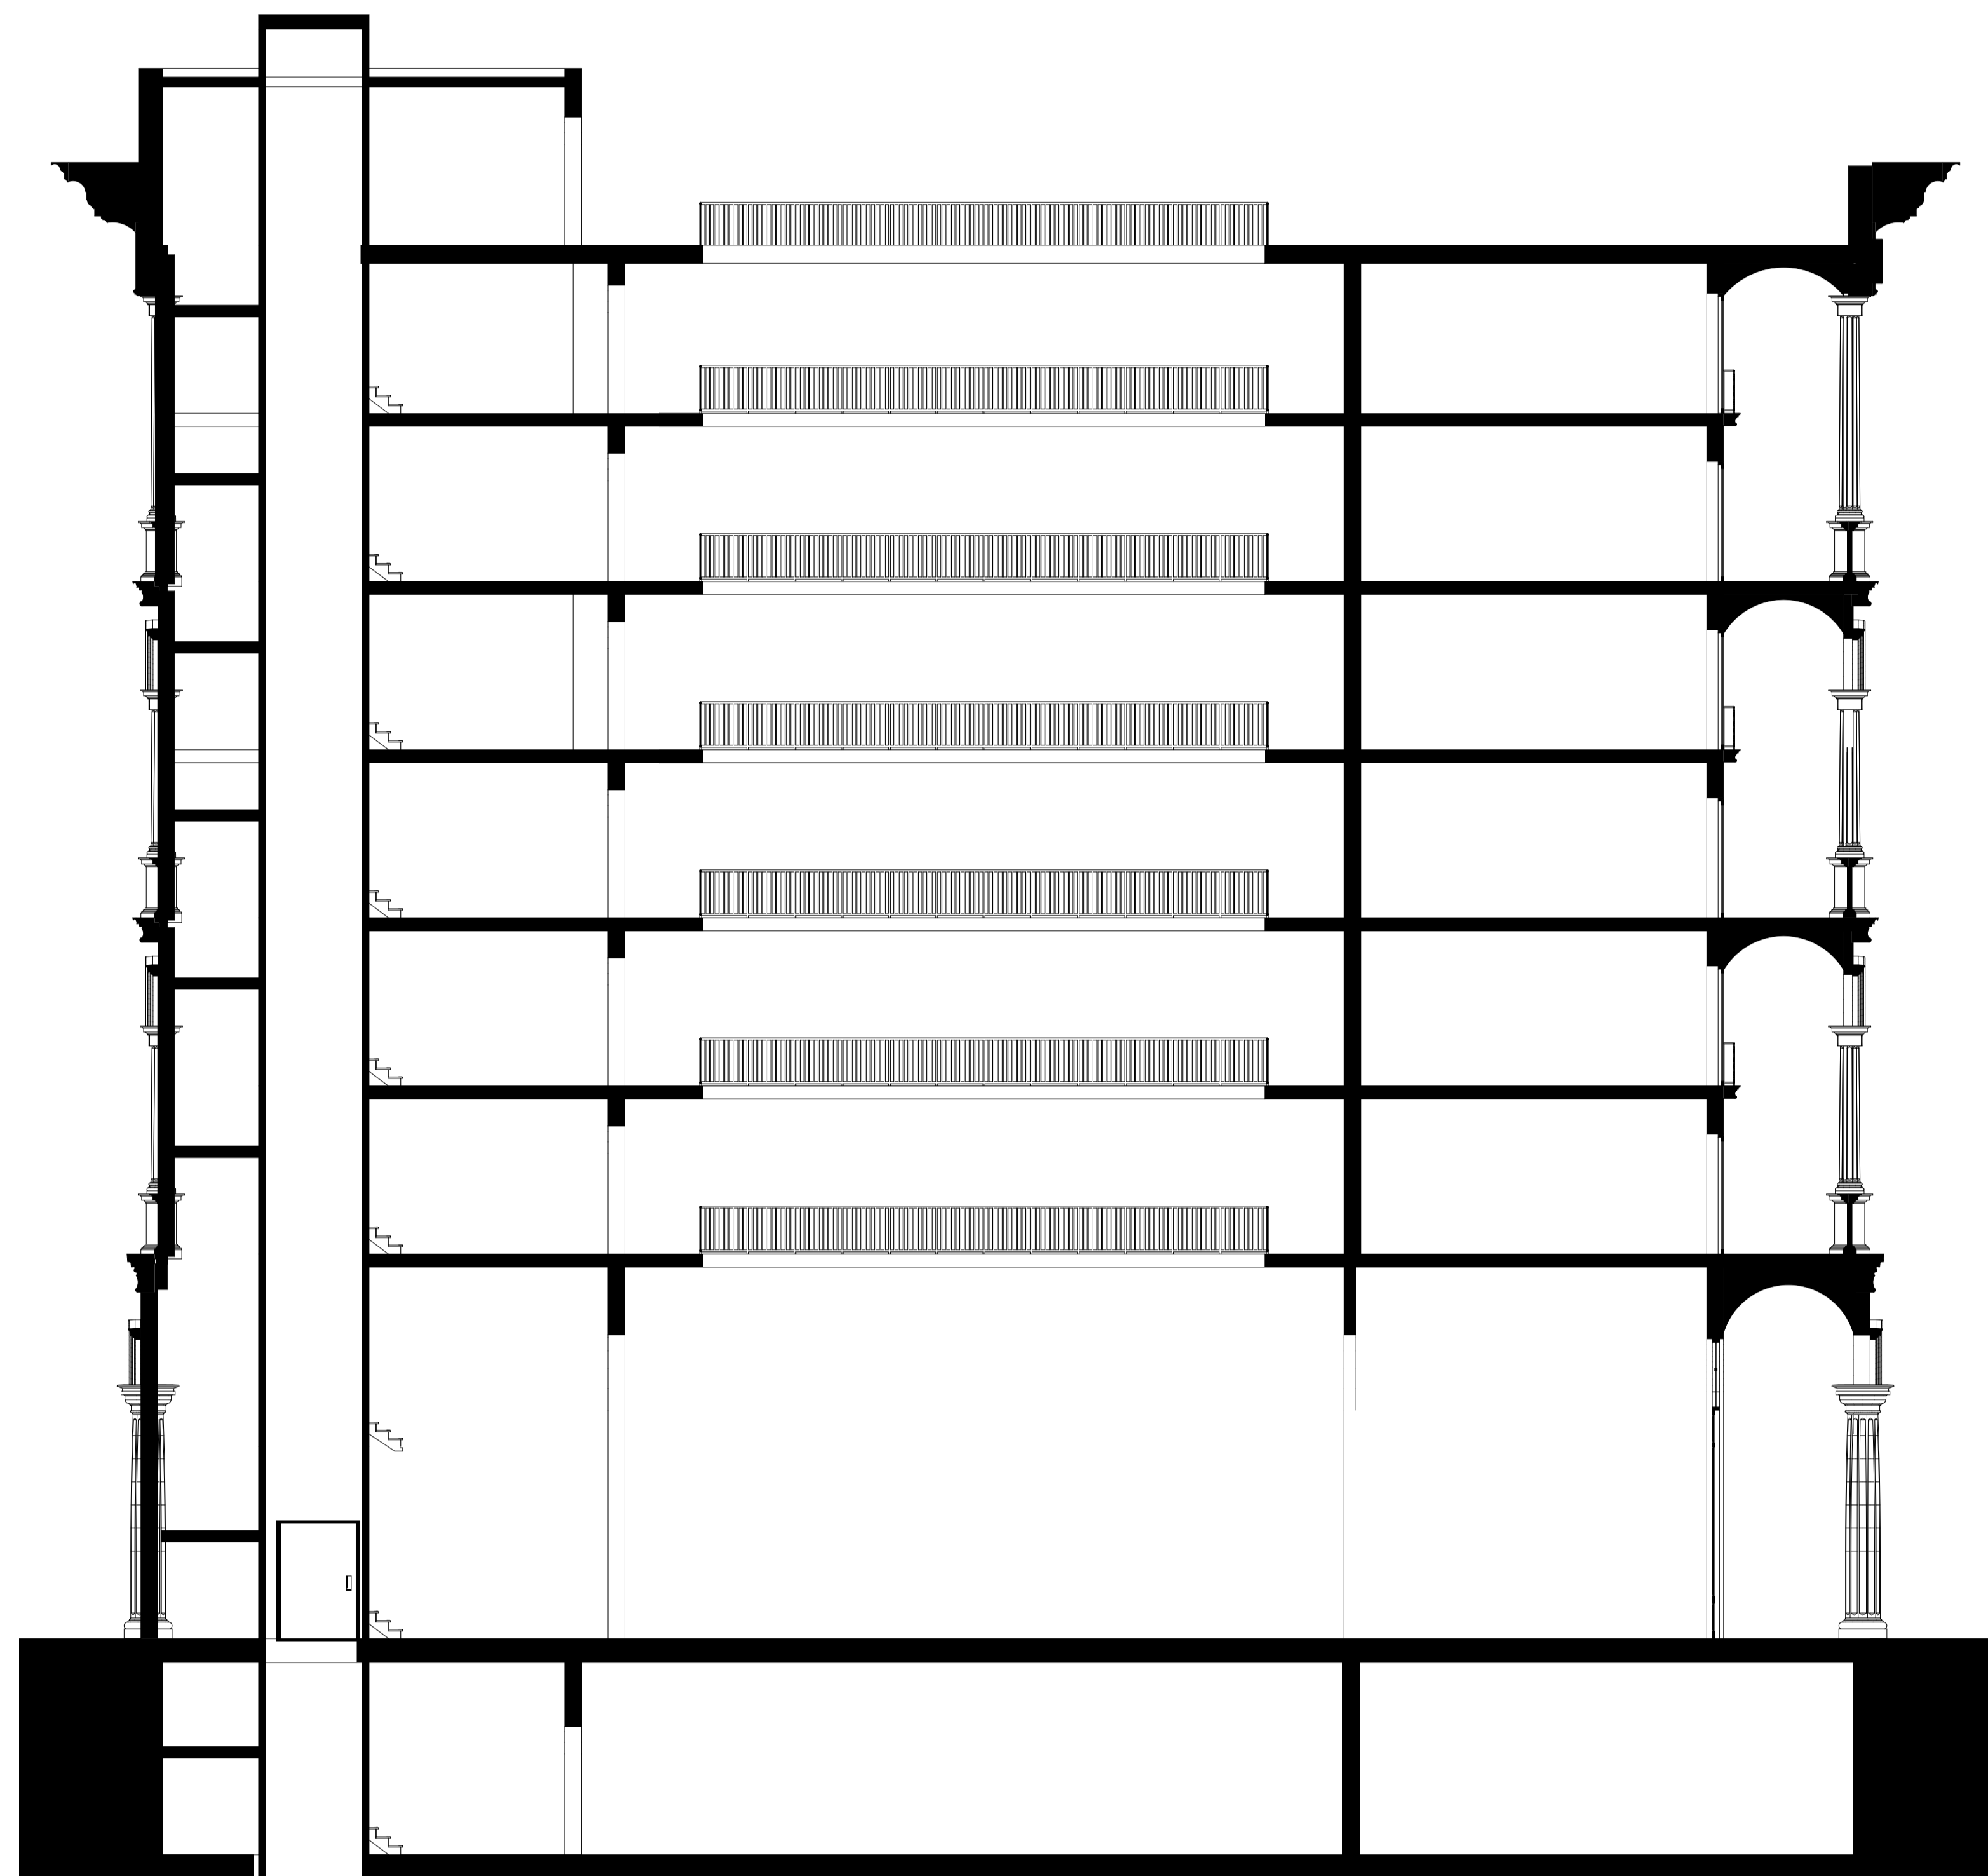


Section B-B 1:100


## Apartments

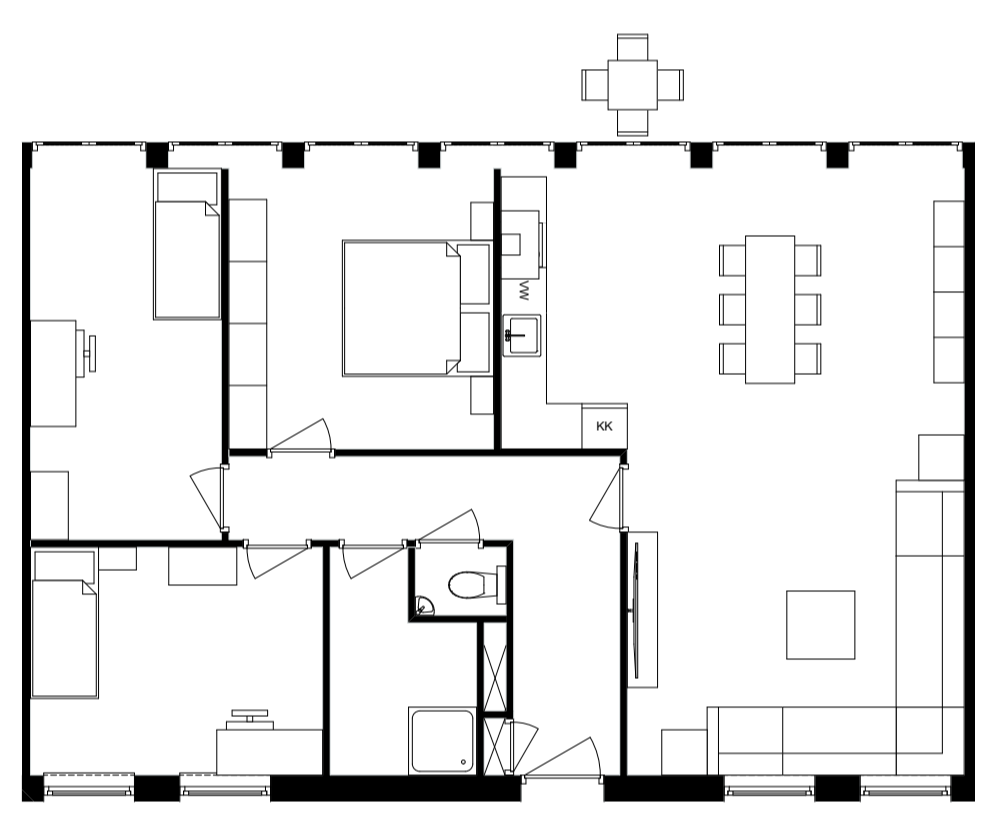


Apartment 100m2

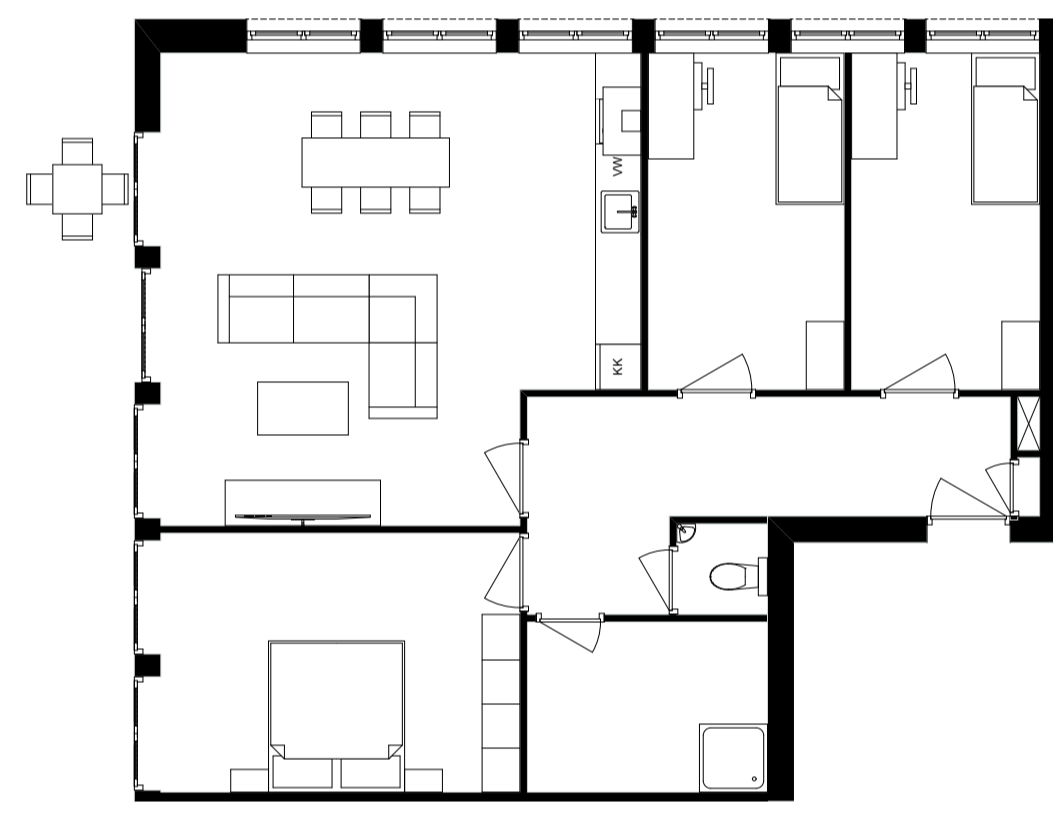


Corner apartment 100m2

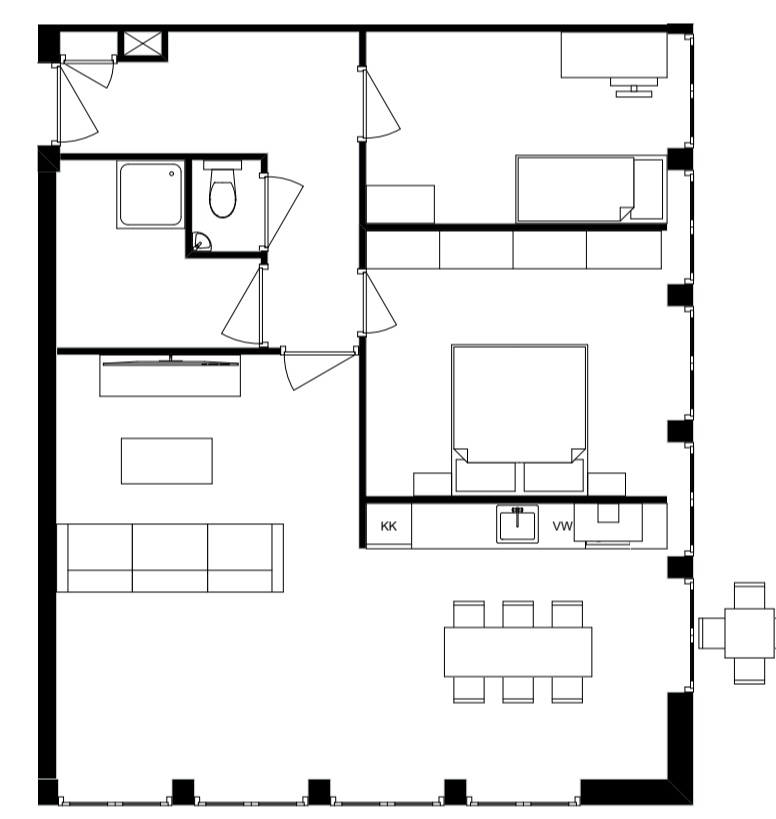


Corner apartment 80m2

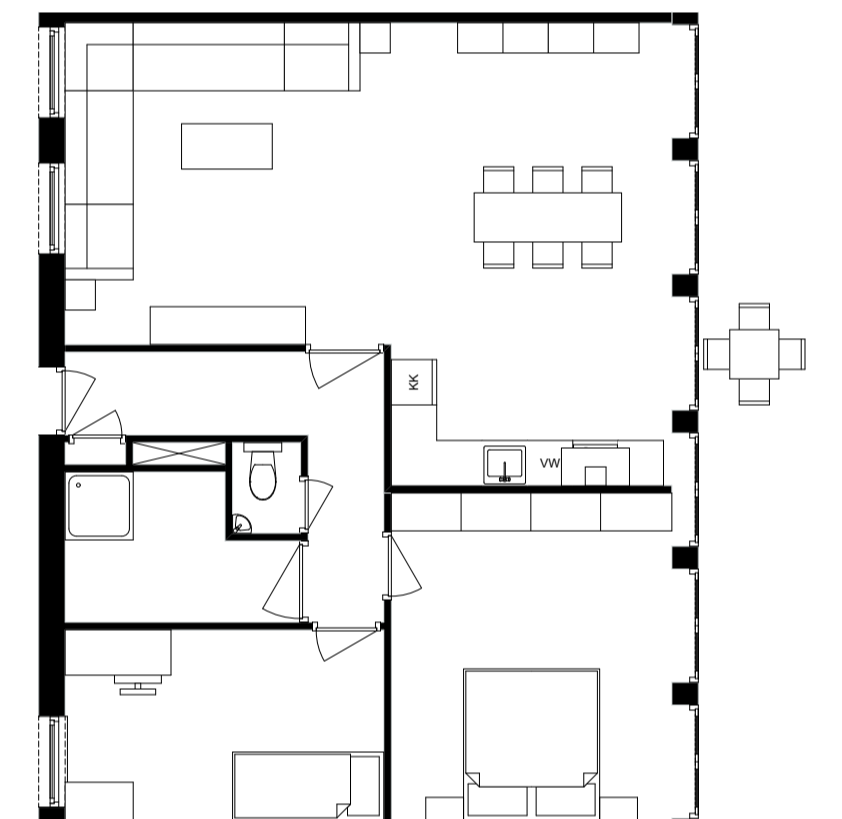


Apartment 80m2

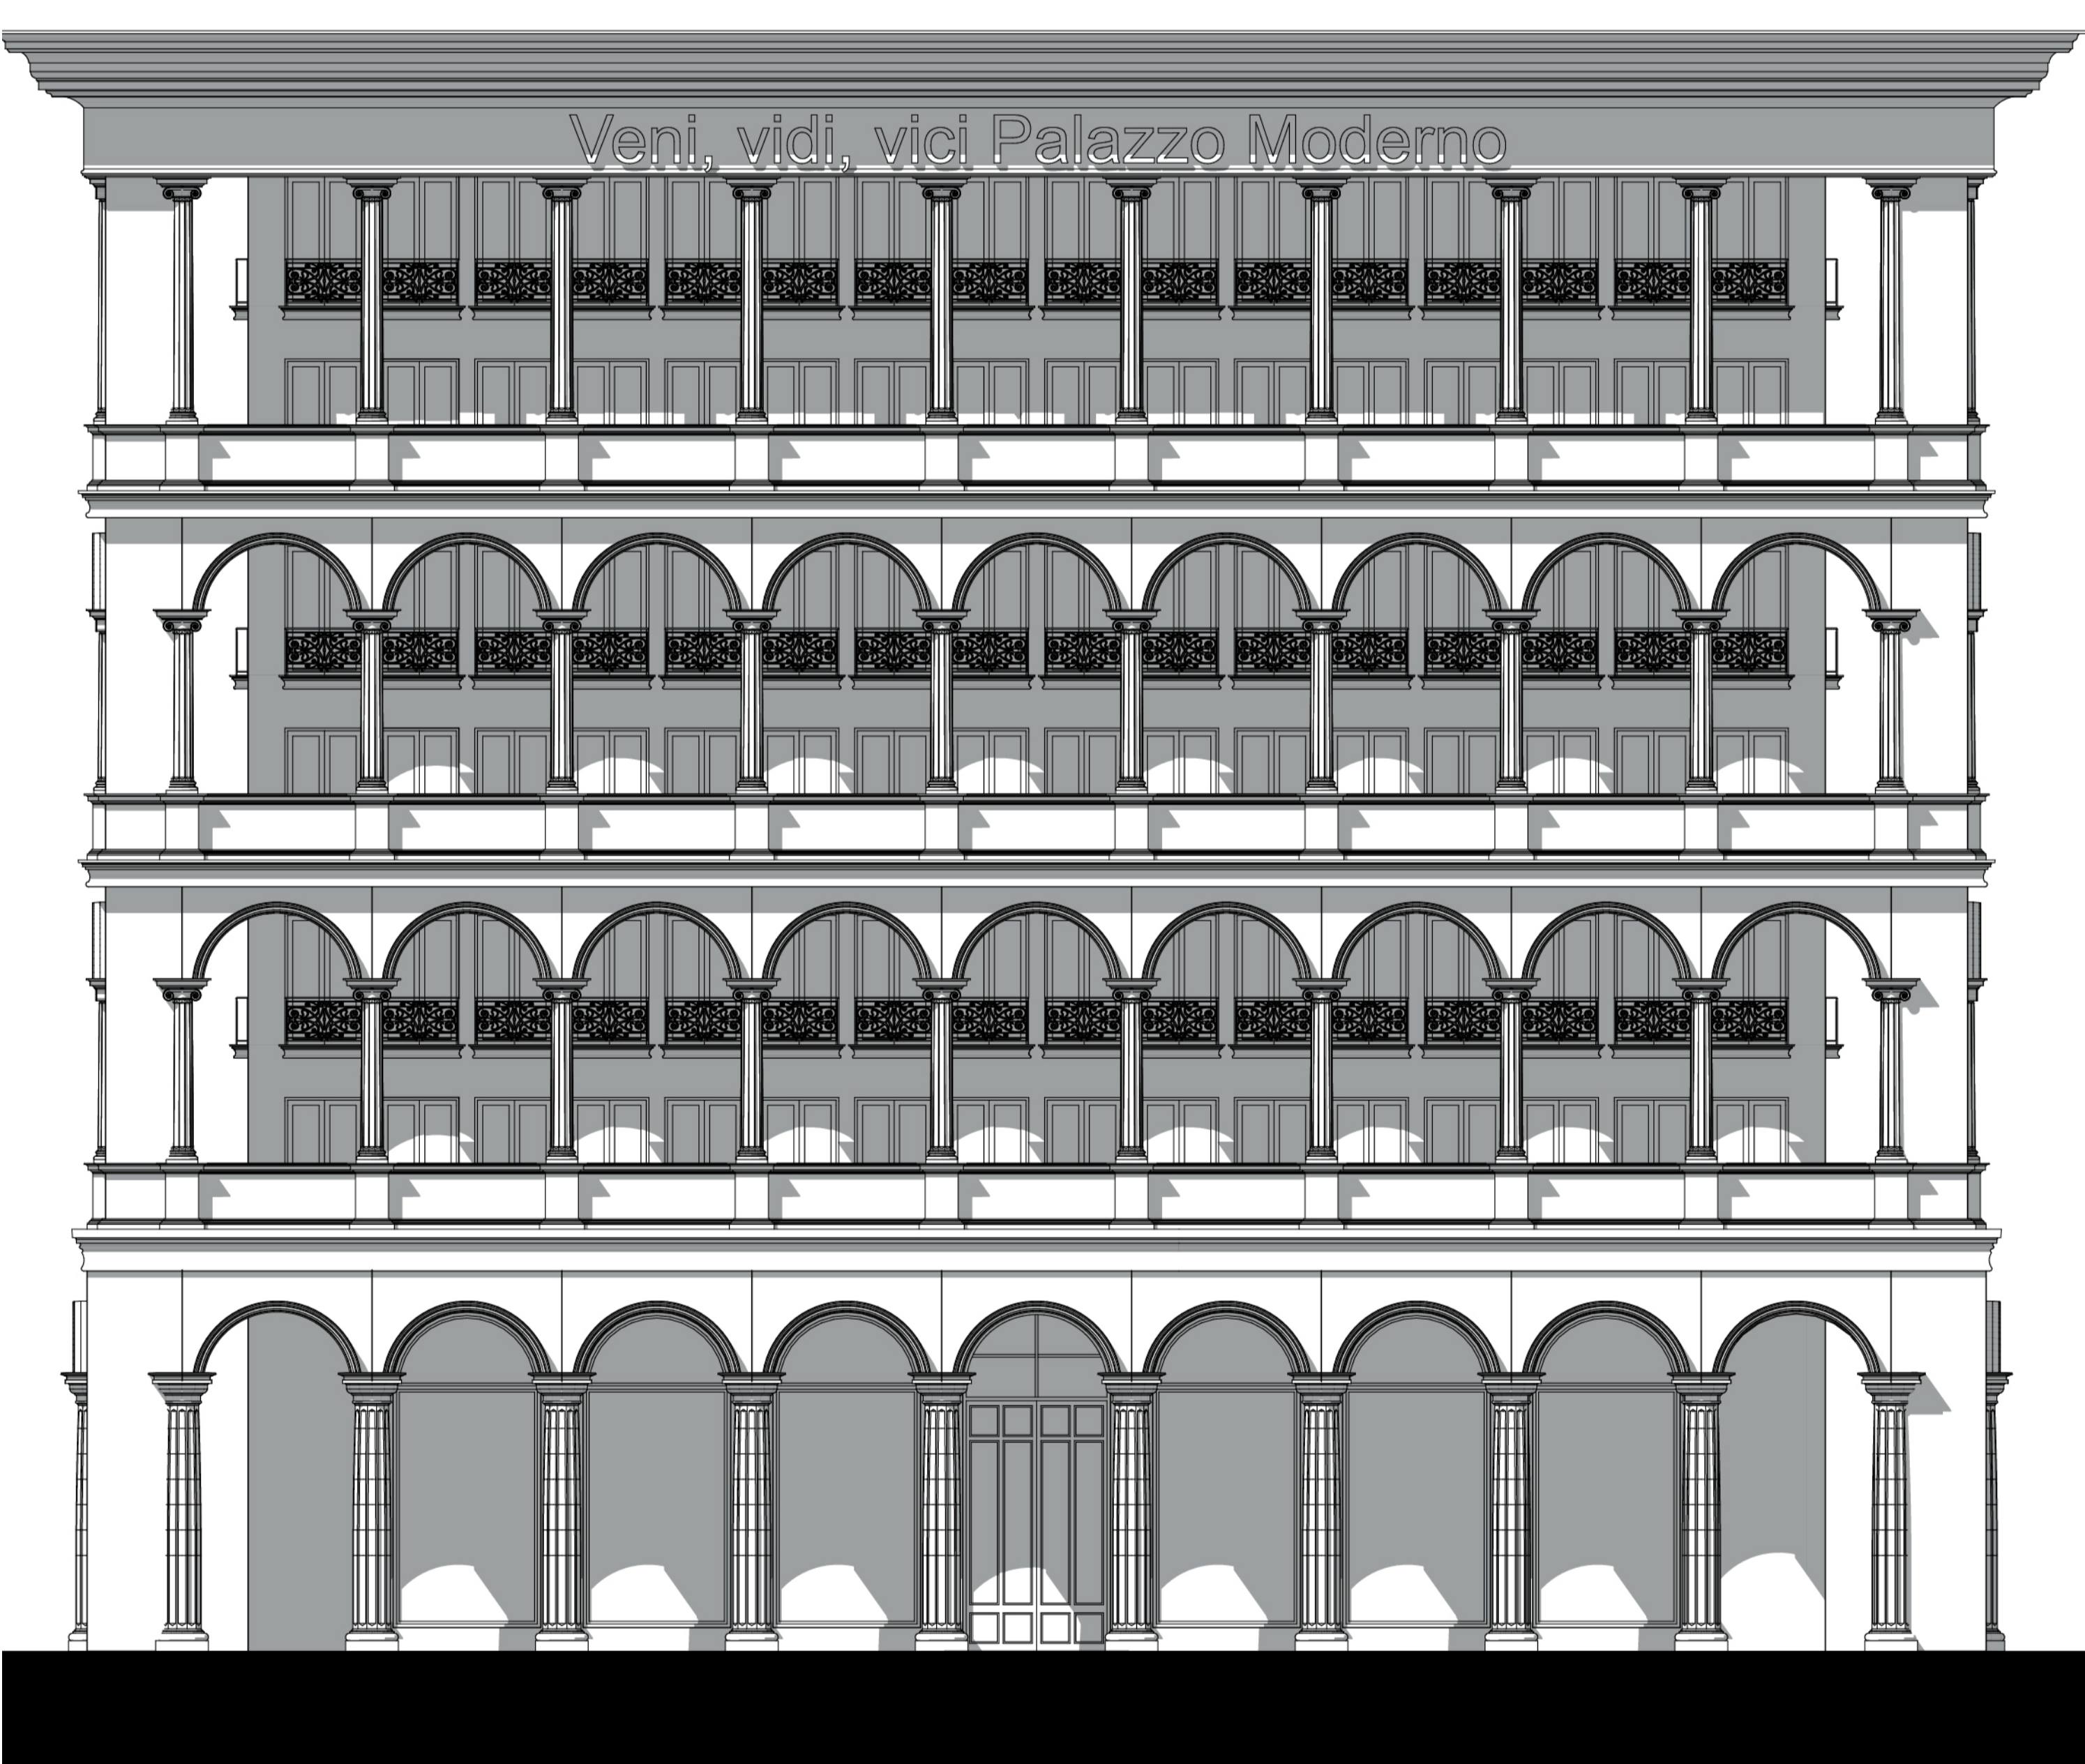

Elevation Front 1:100

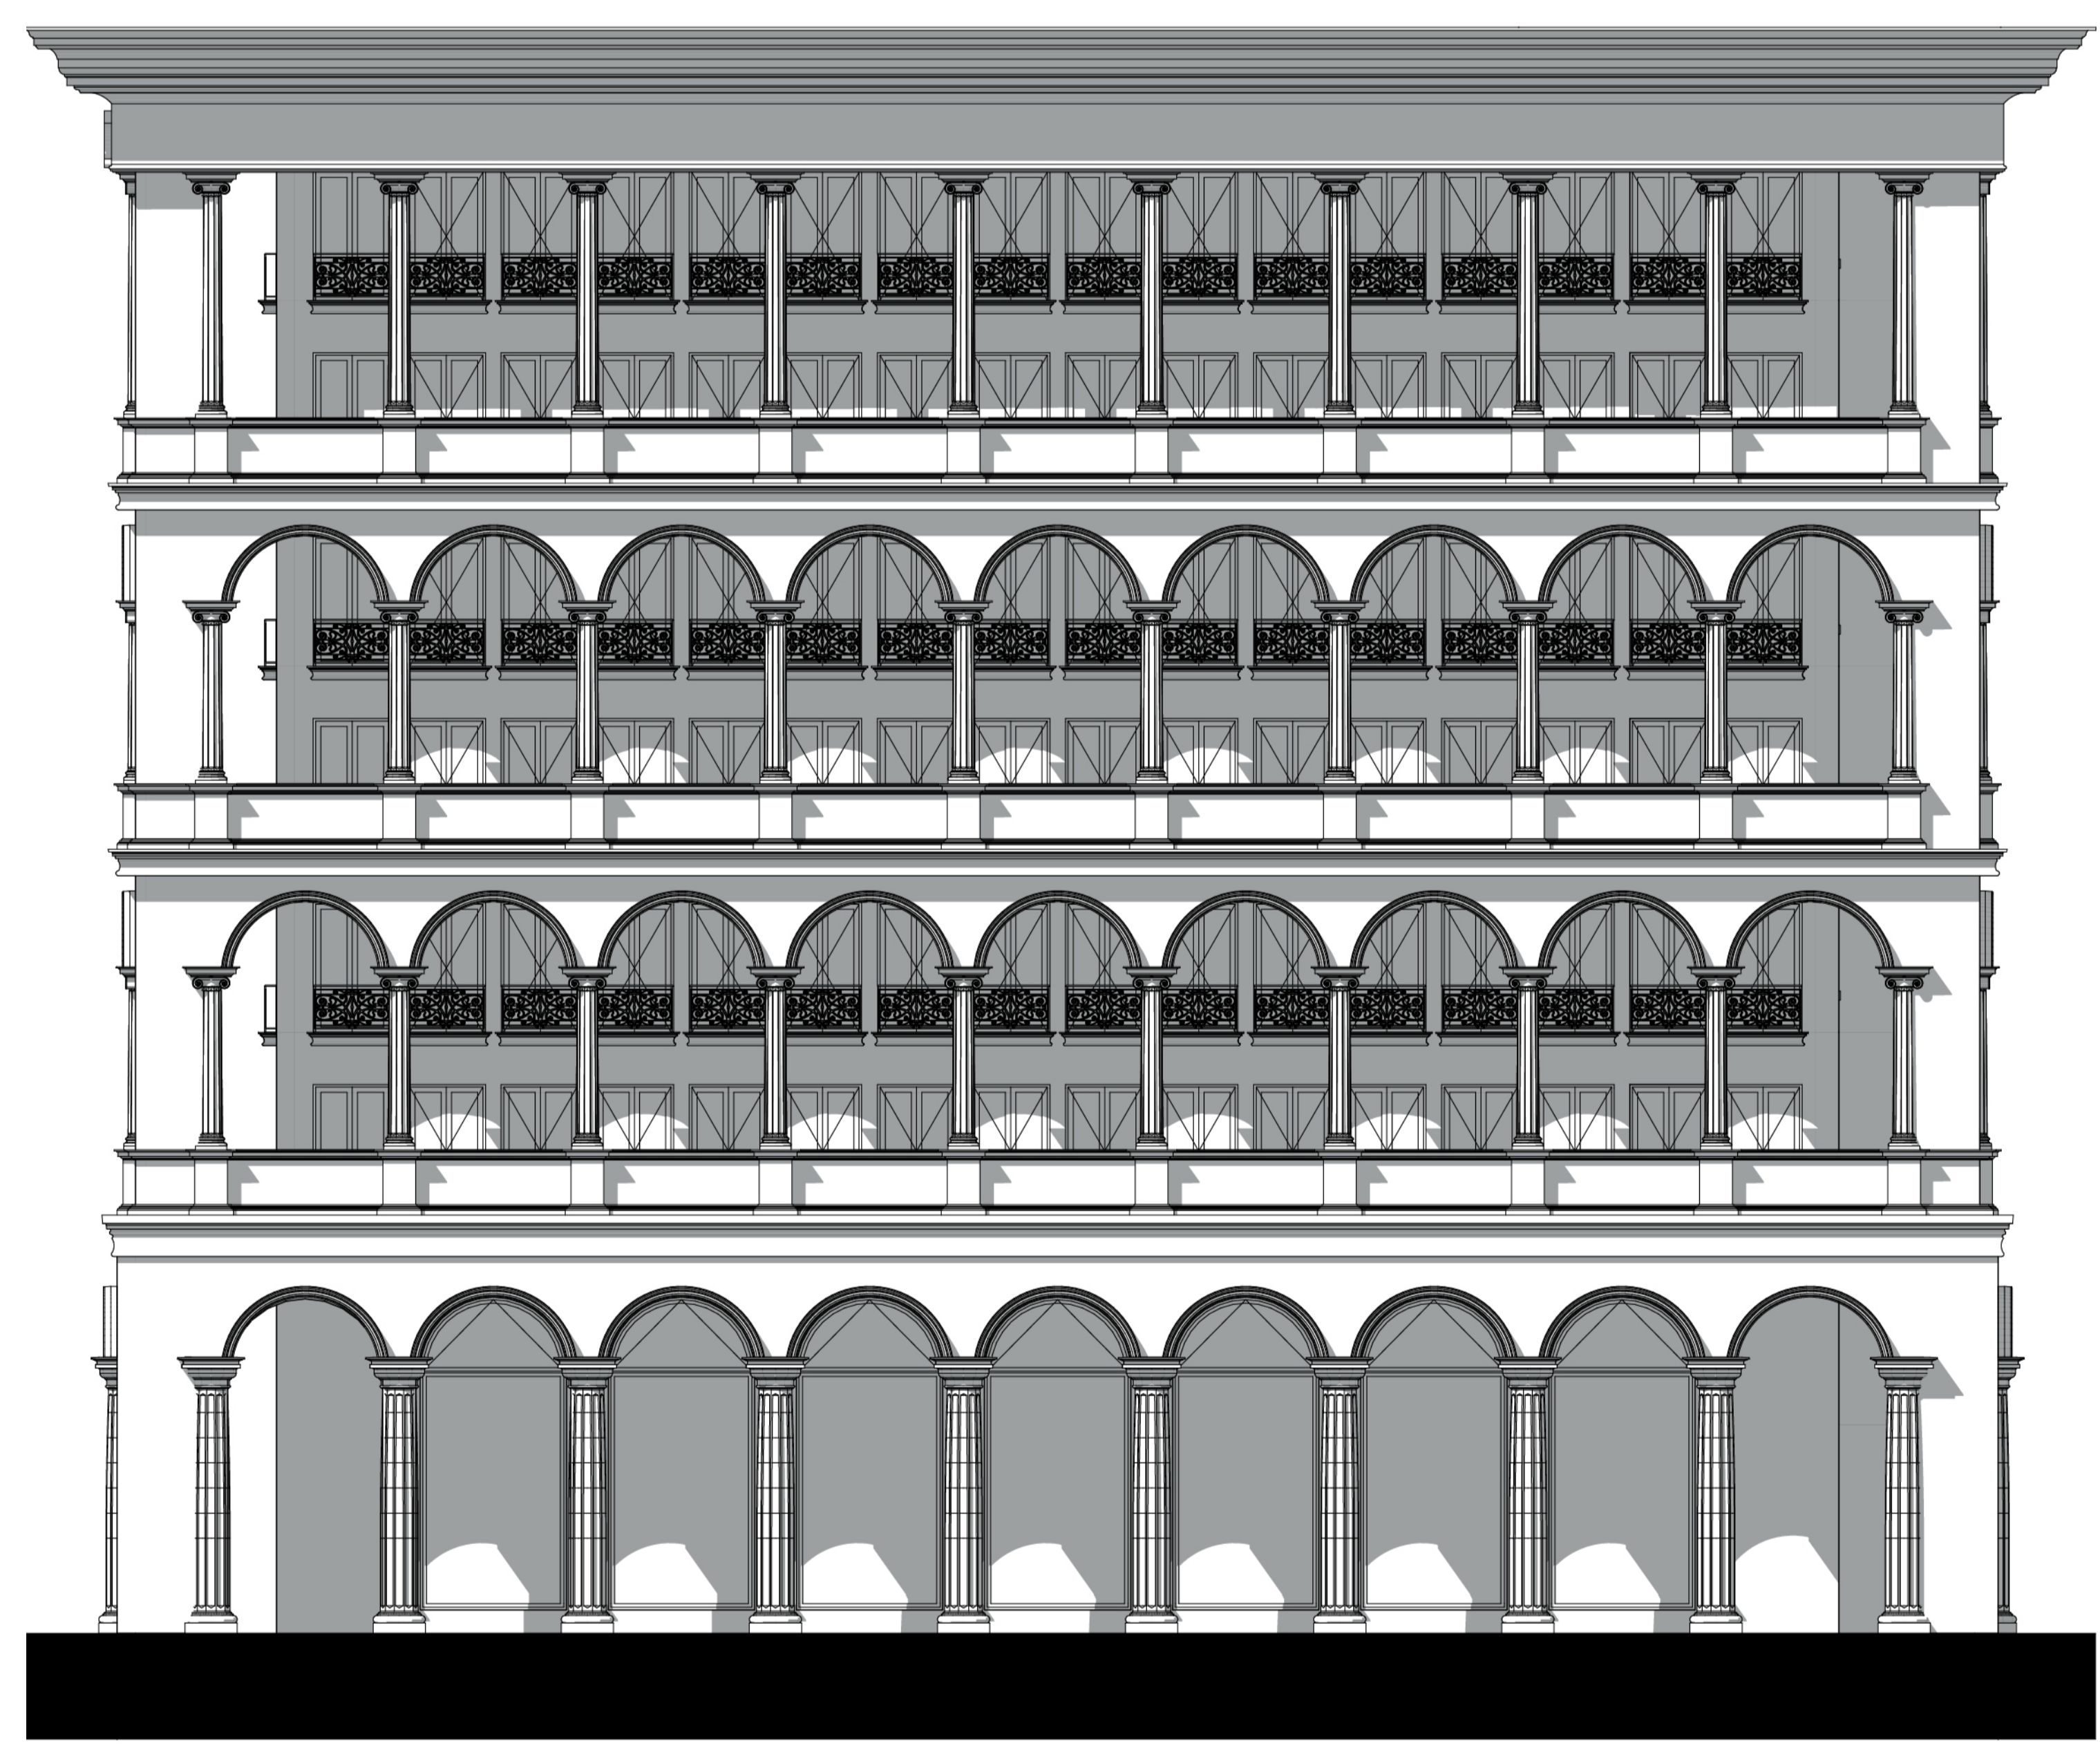

Elevation side 1:100

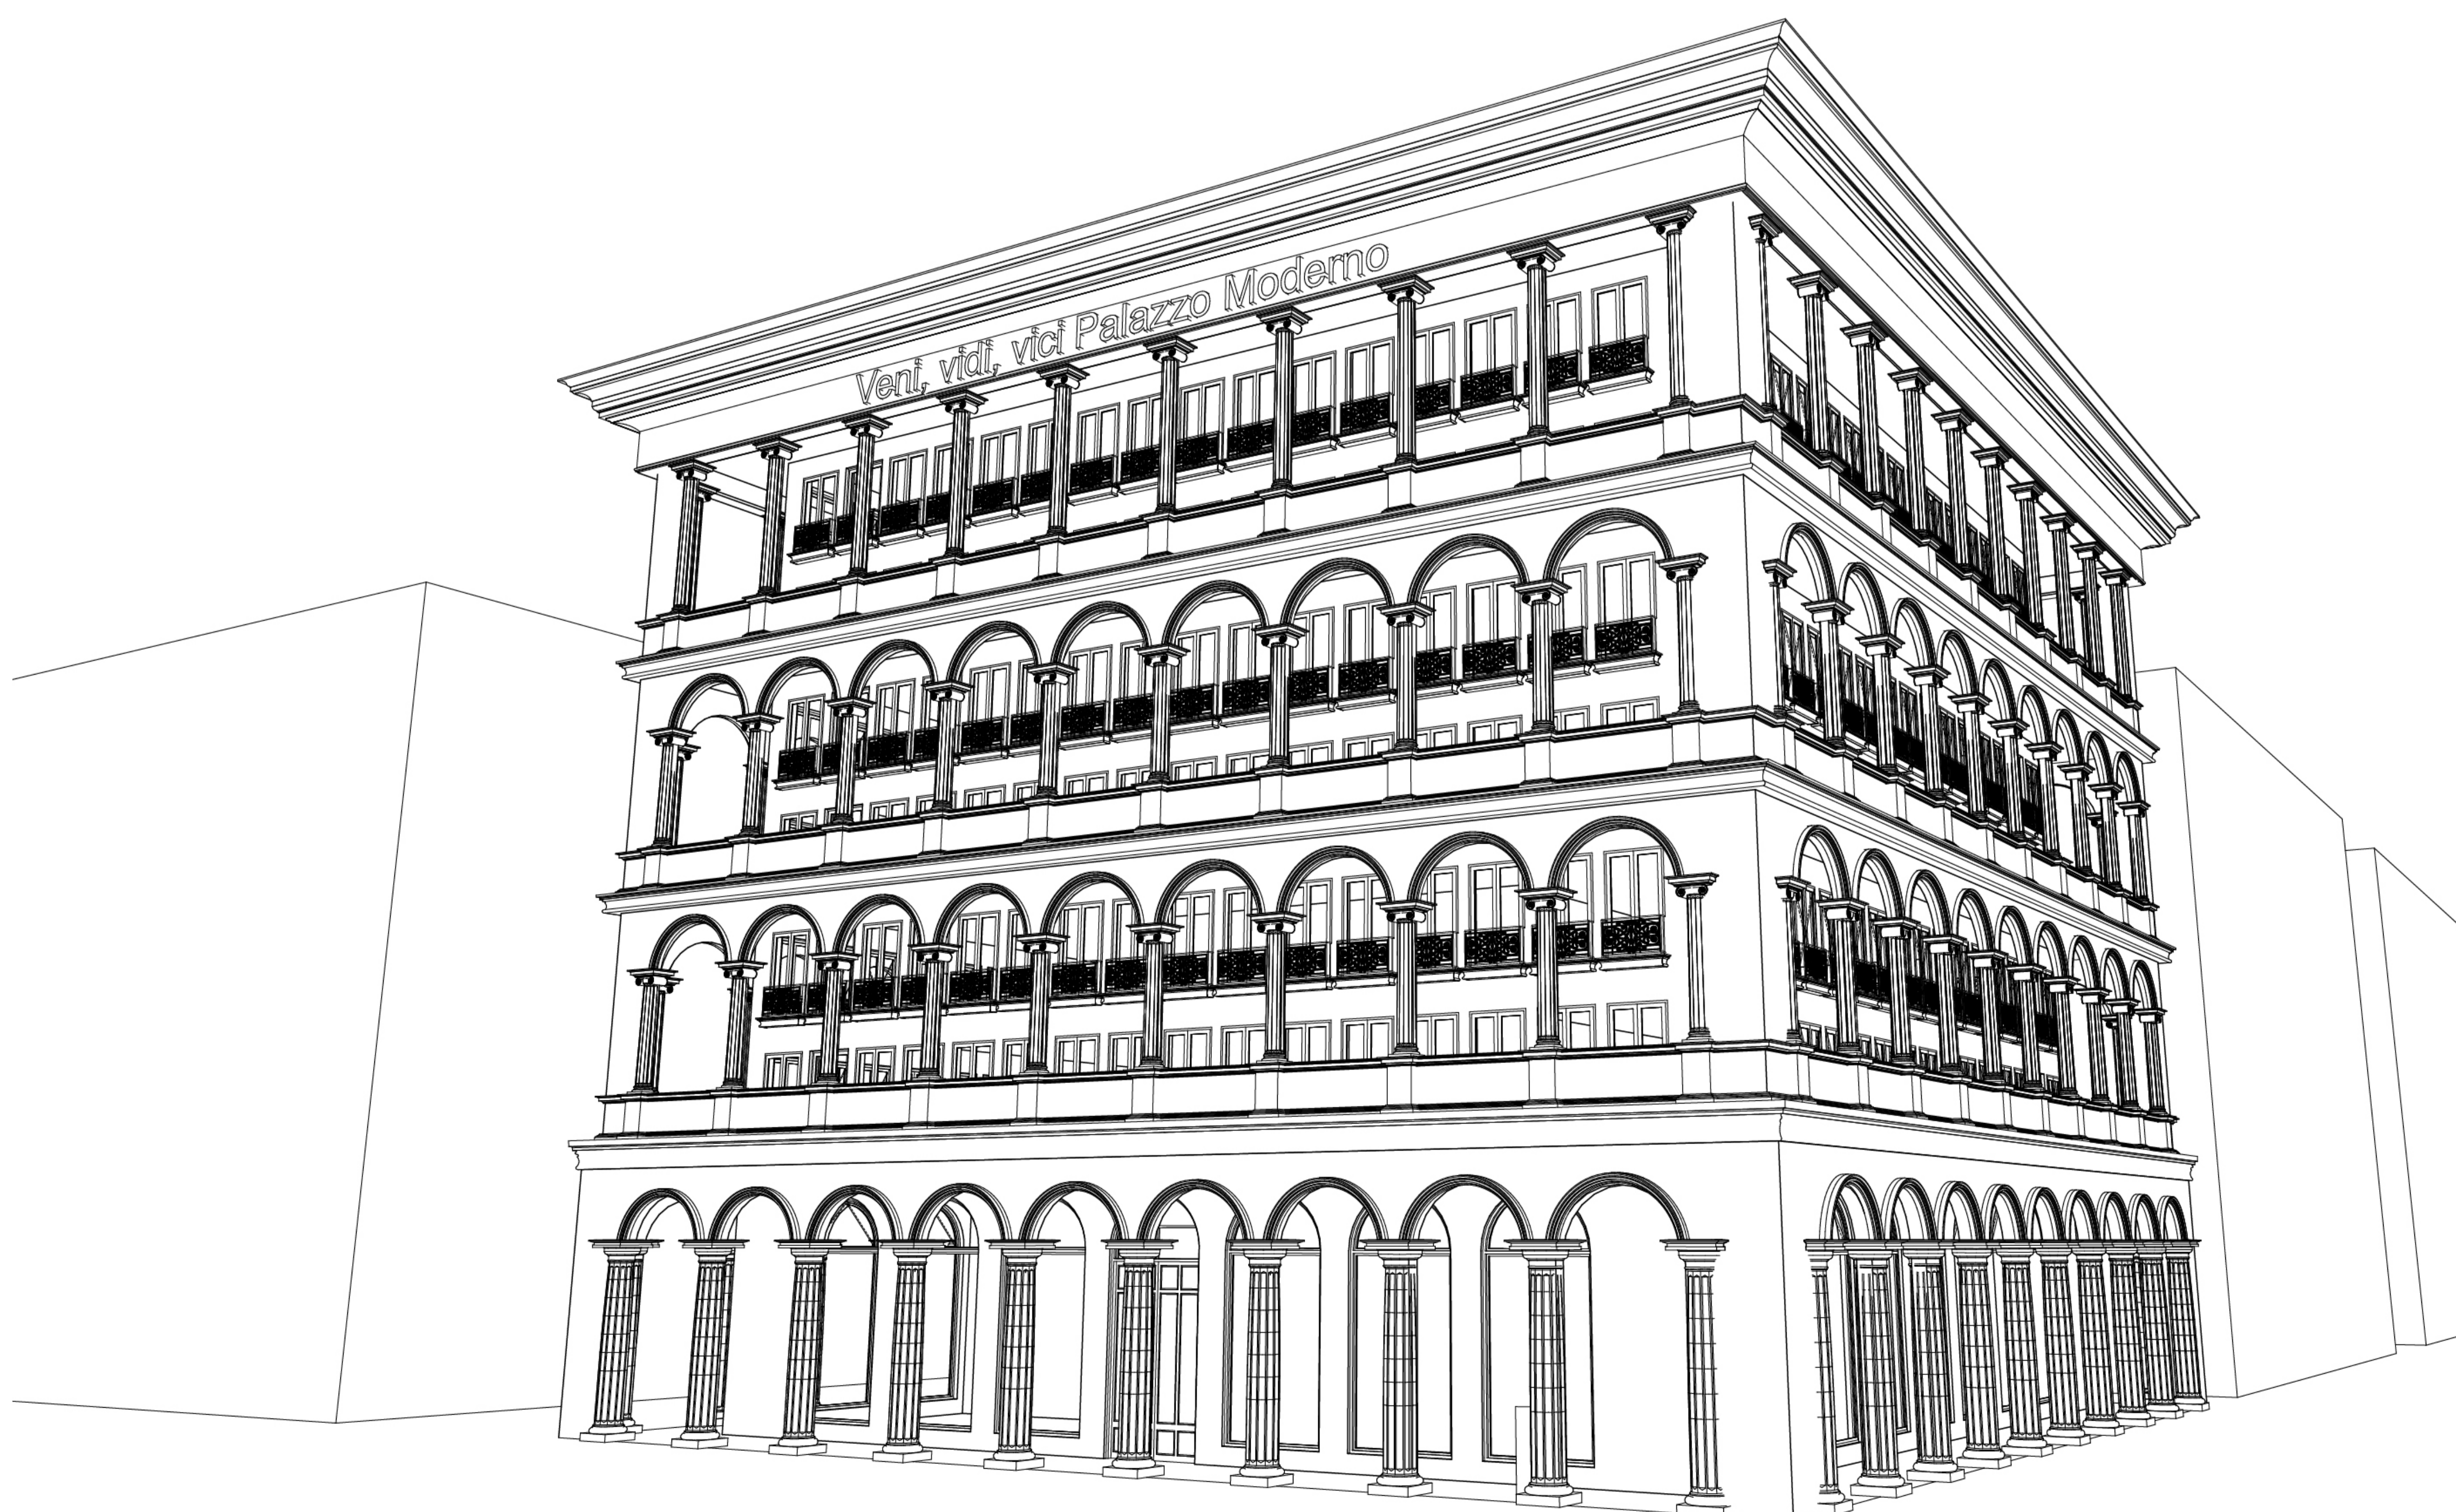


3D impression

# Palazzo Moderno




Facade fragment 1:20

 

Facade section 1:20



Floor plan section 1:20

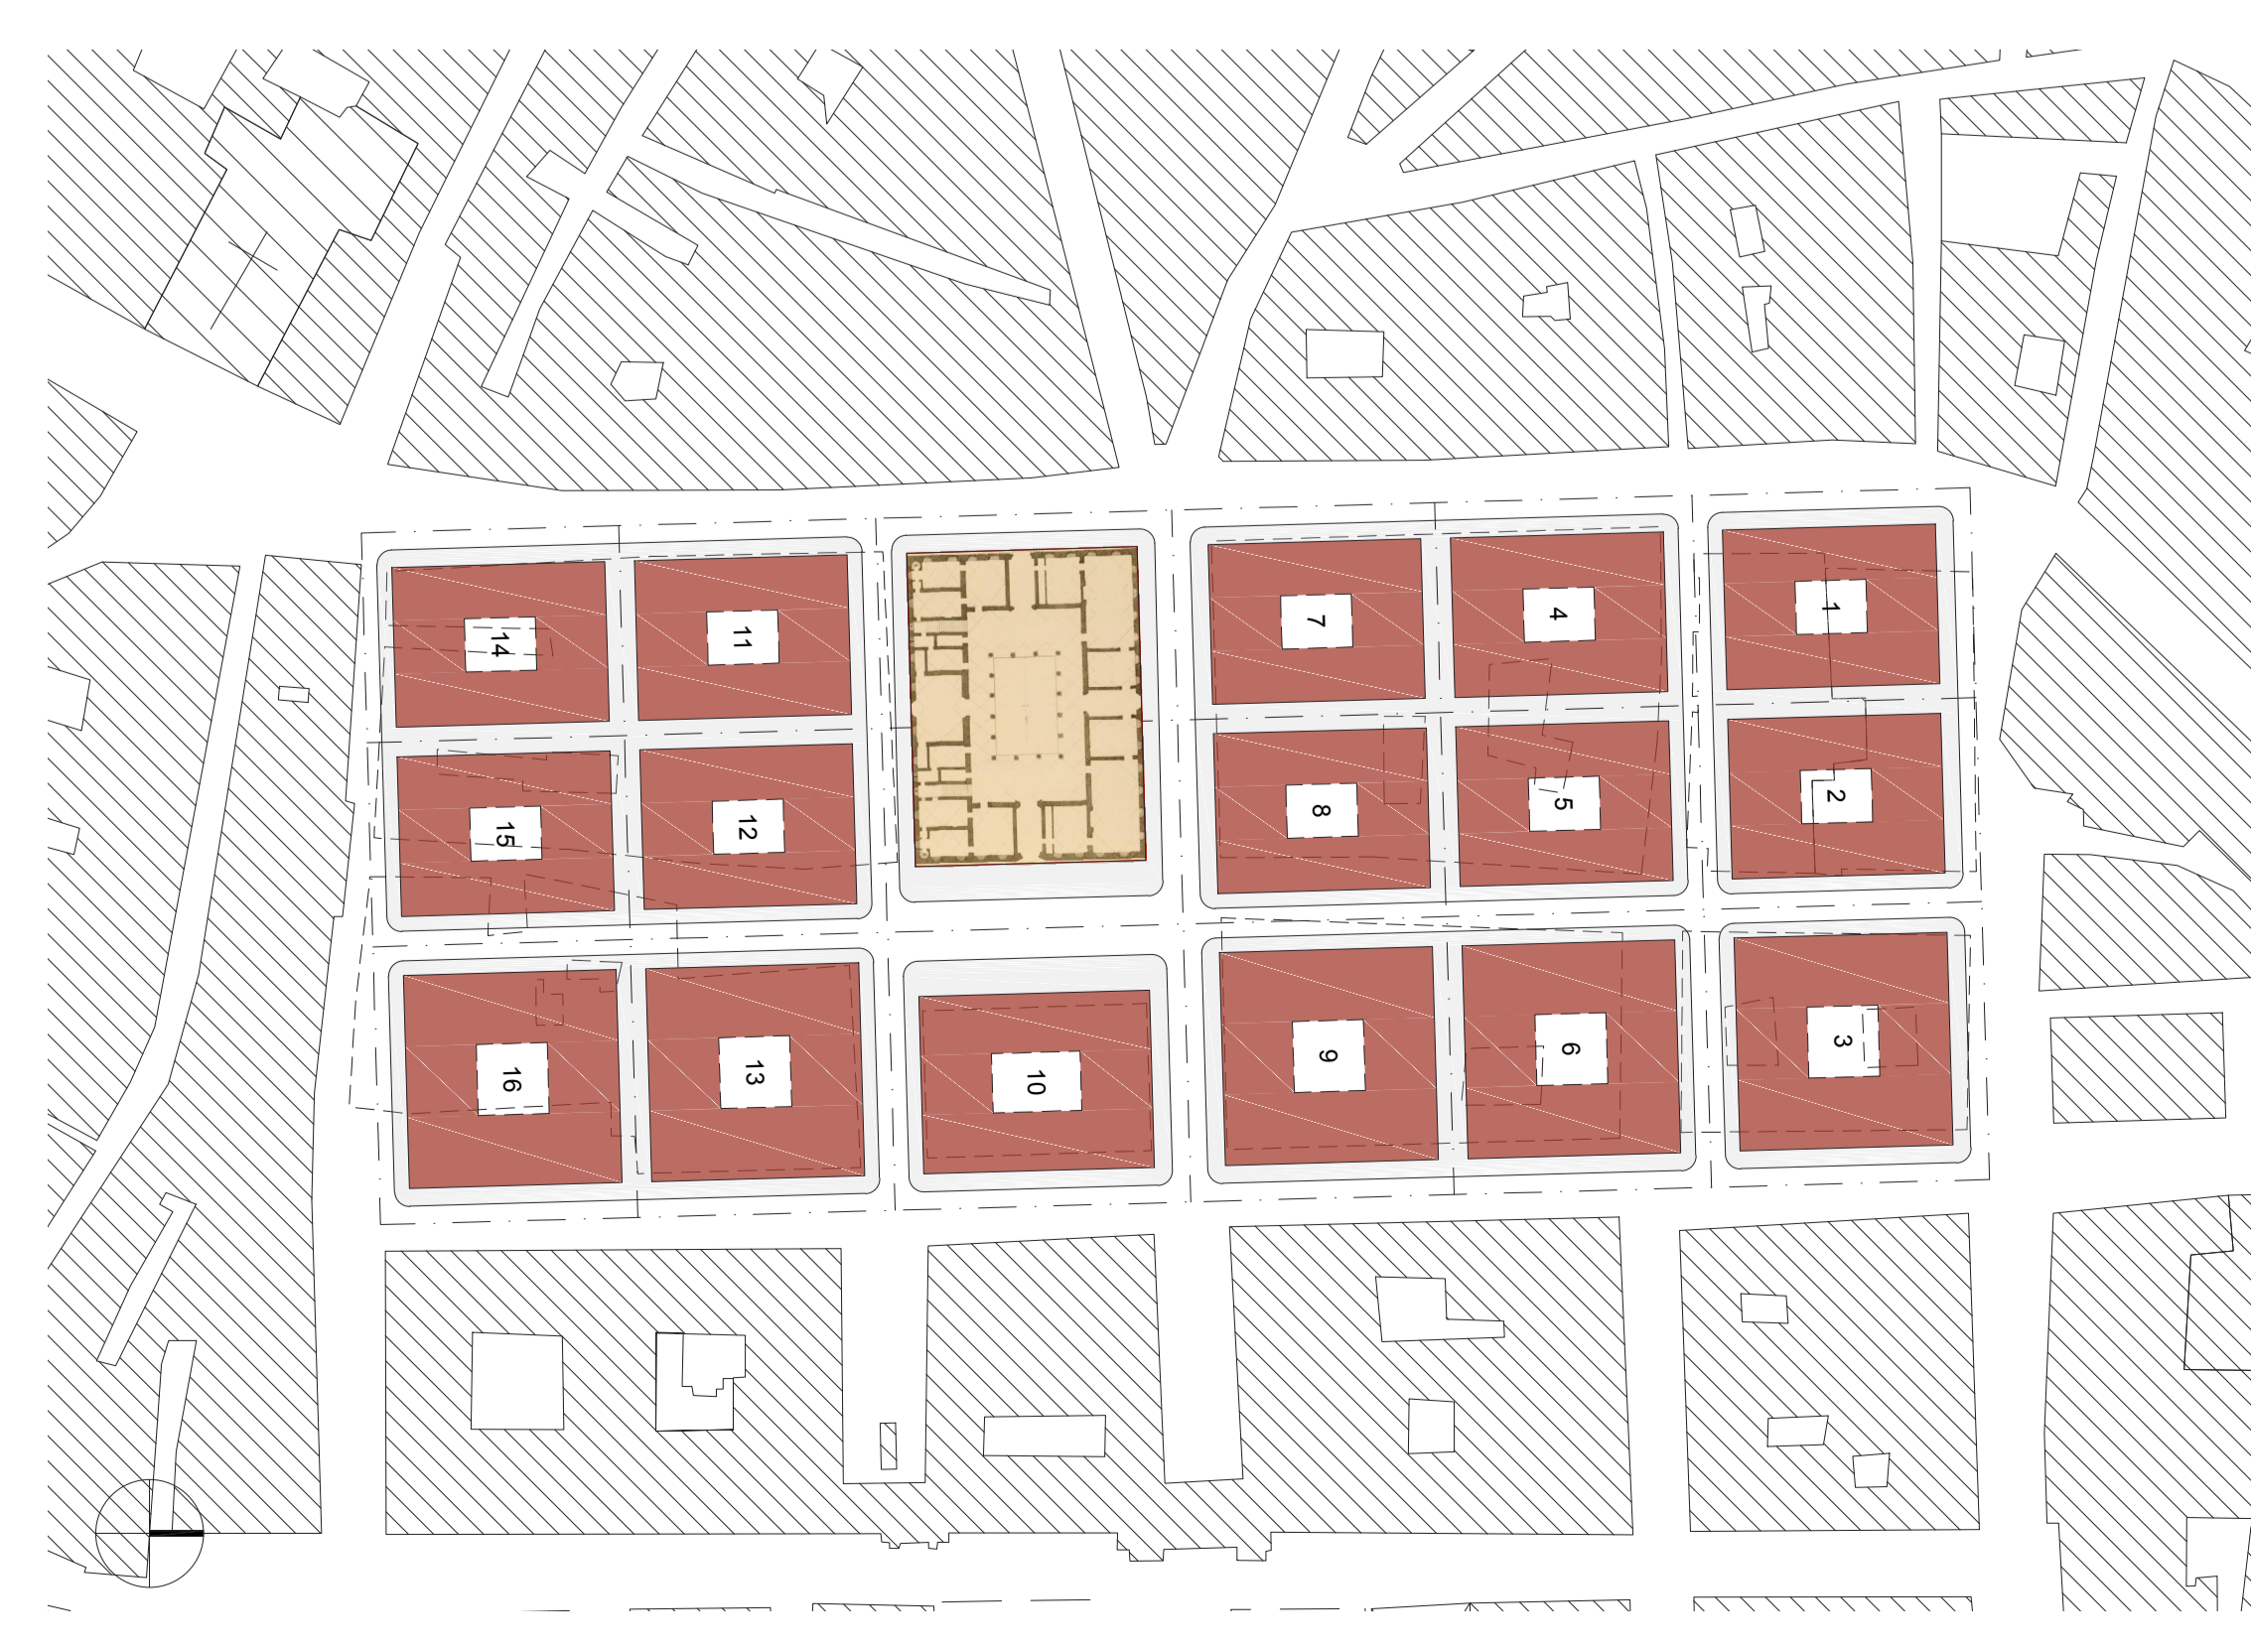

Situation 1:2000