




"Flee the hectic city life of Naples"

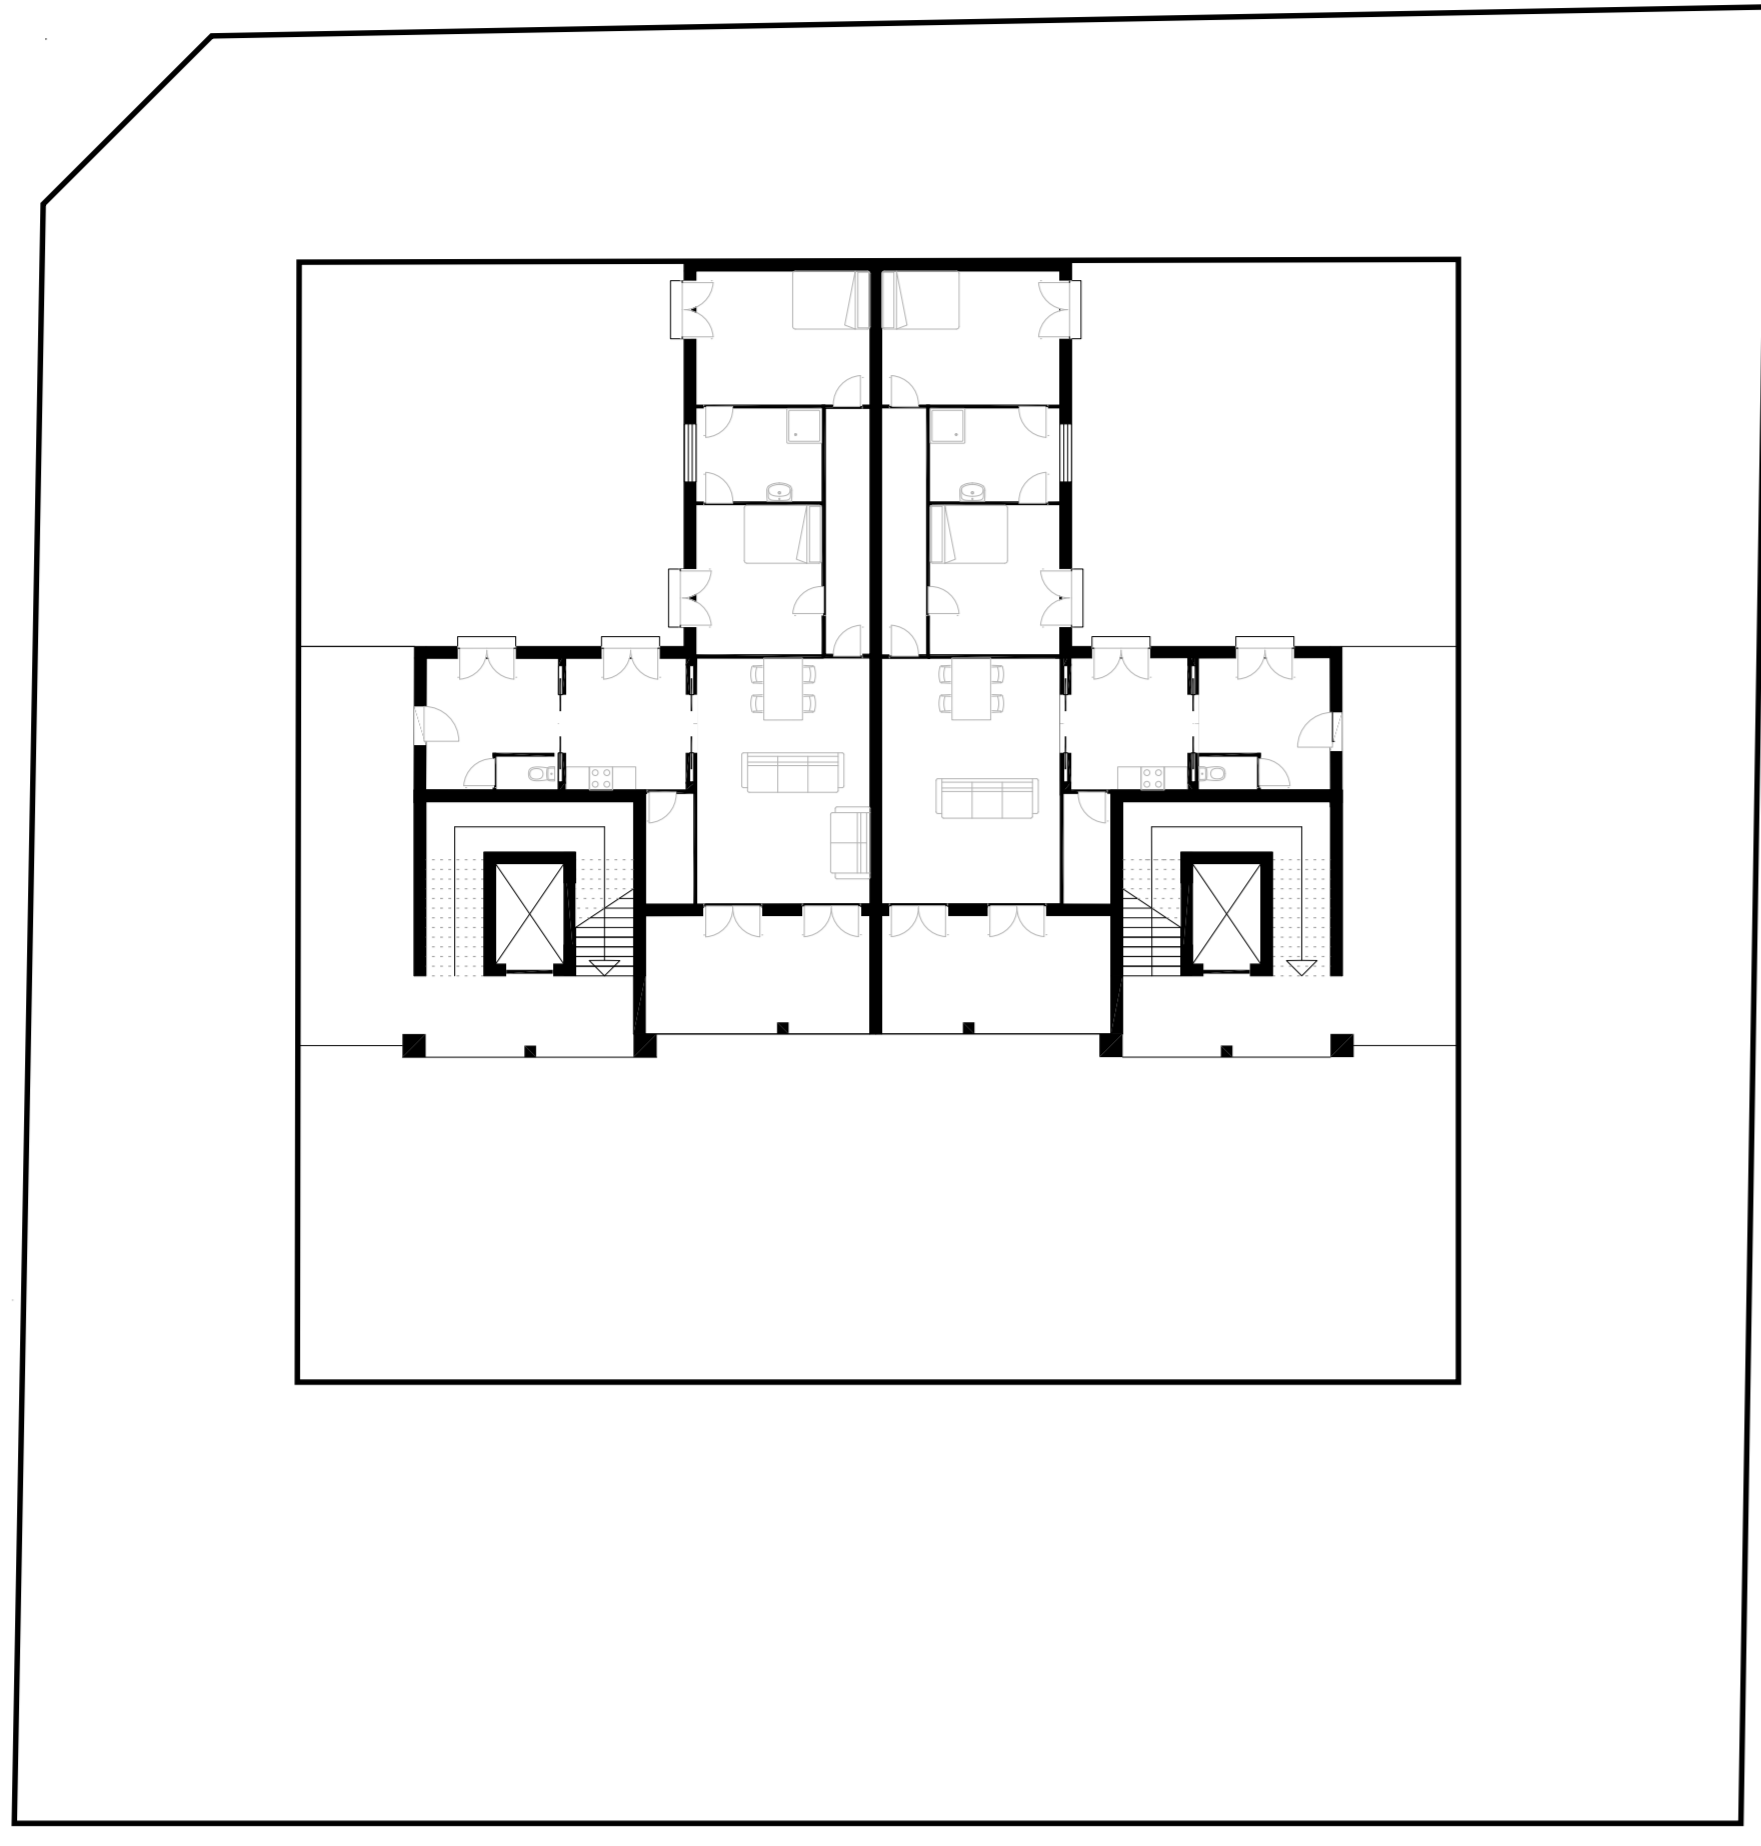


2 apartment
 sixth floor
 1,200

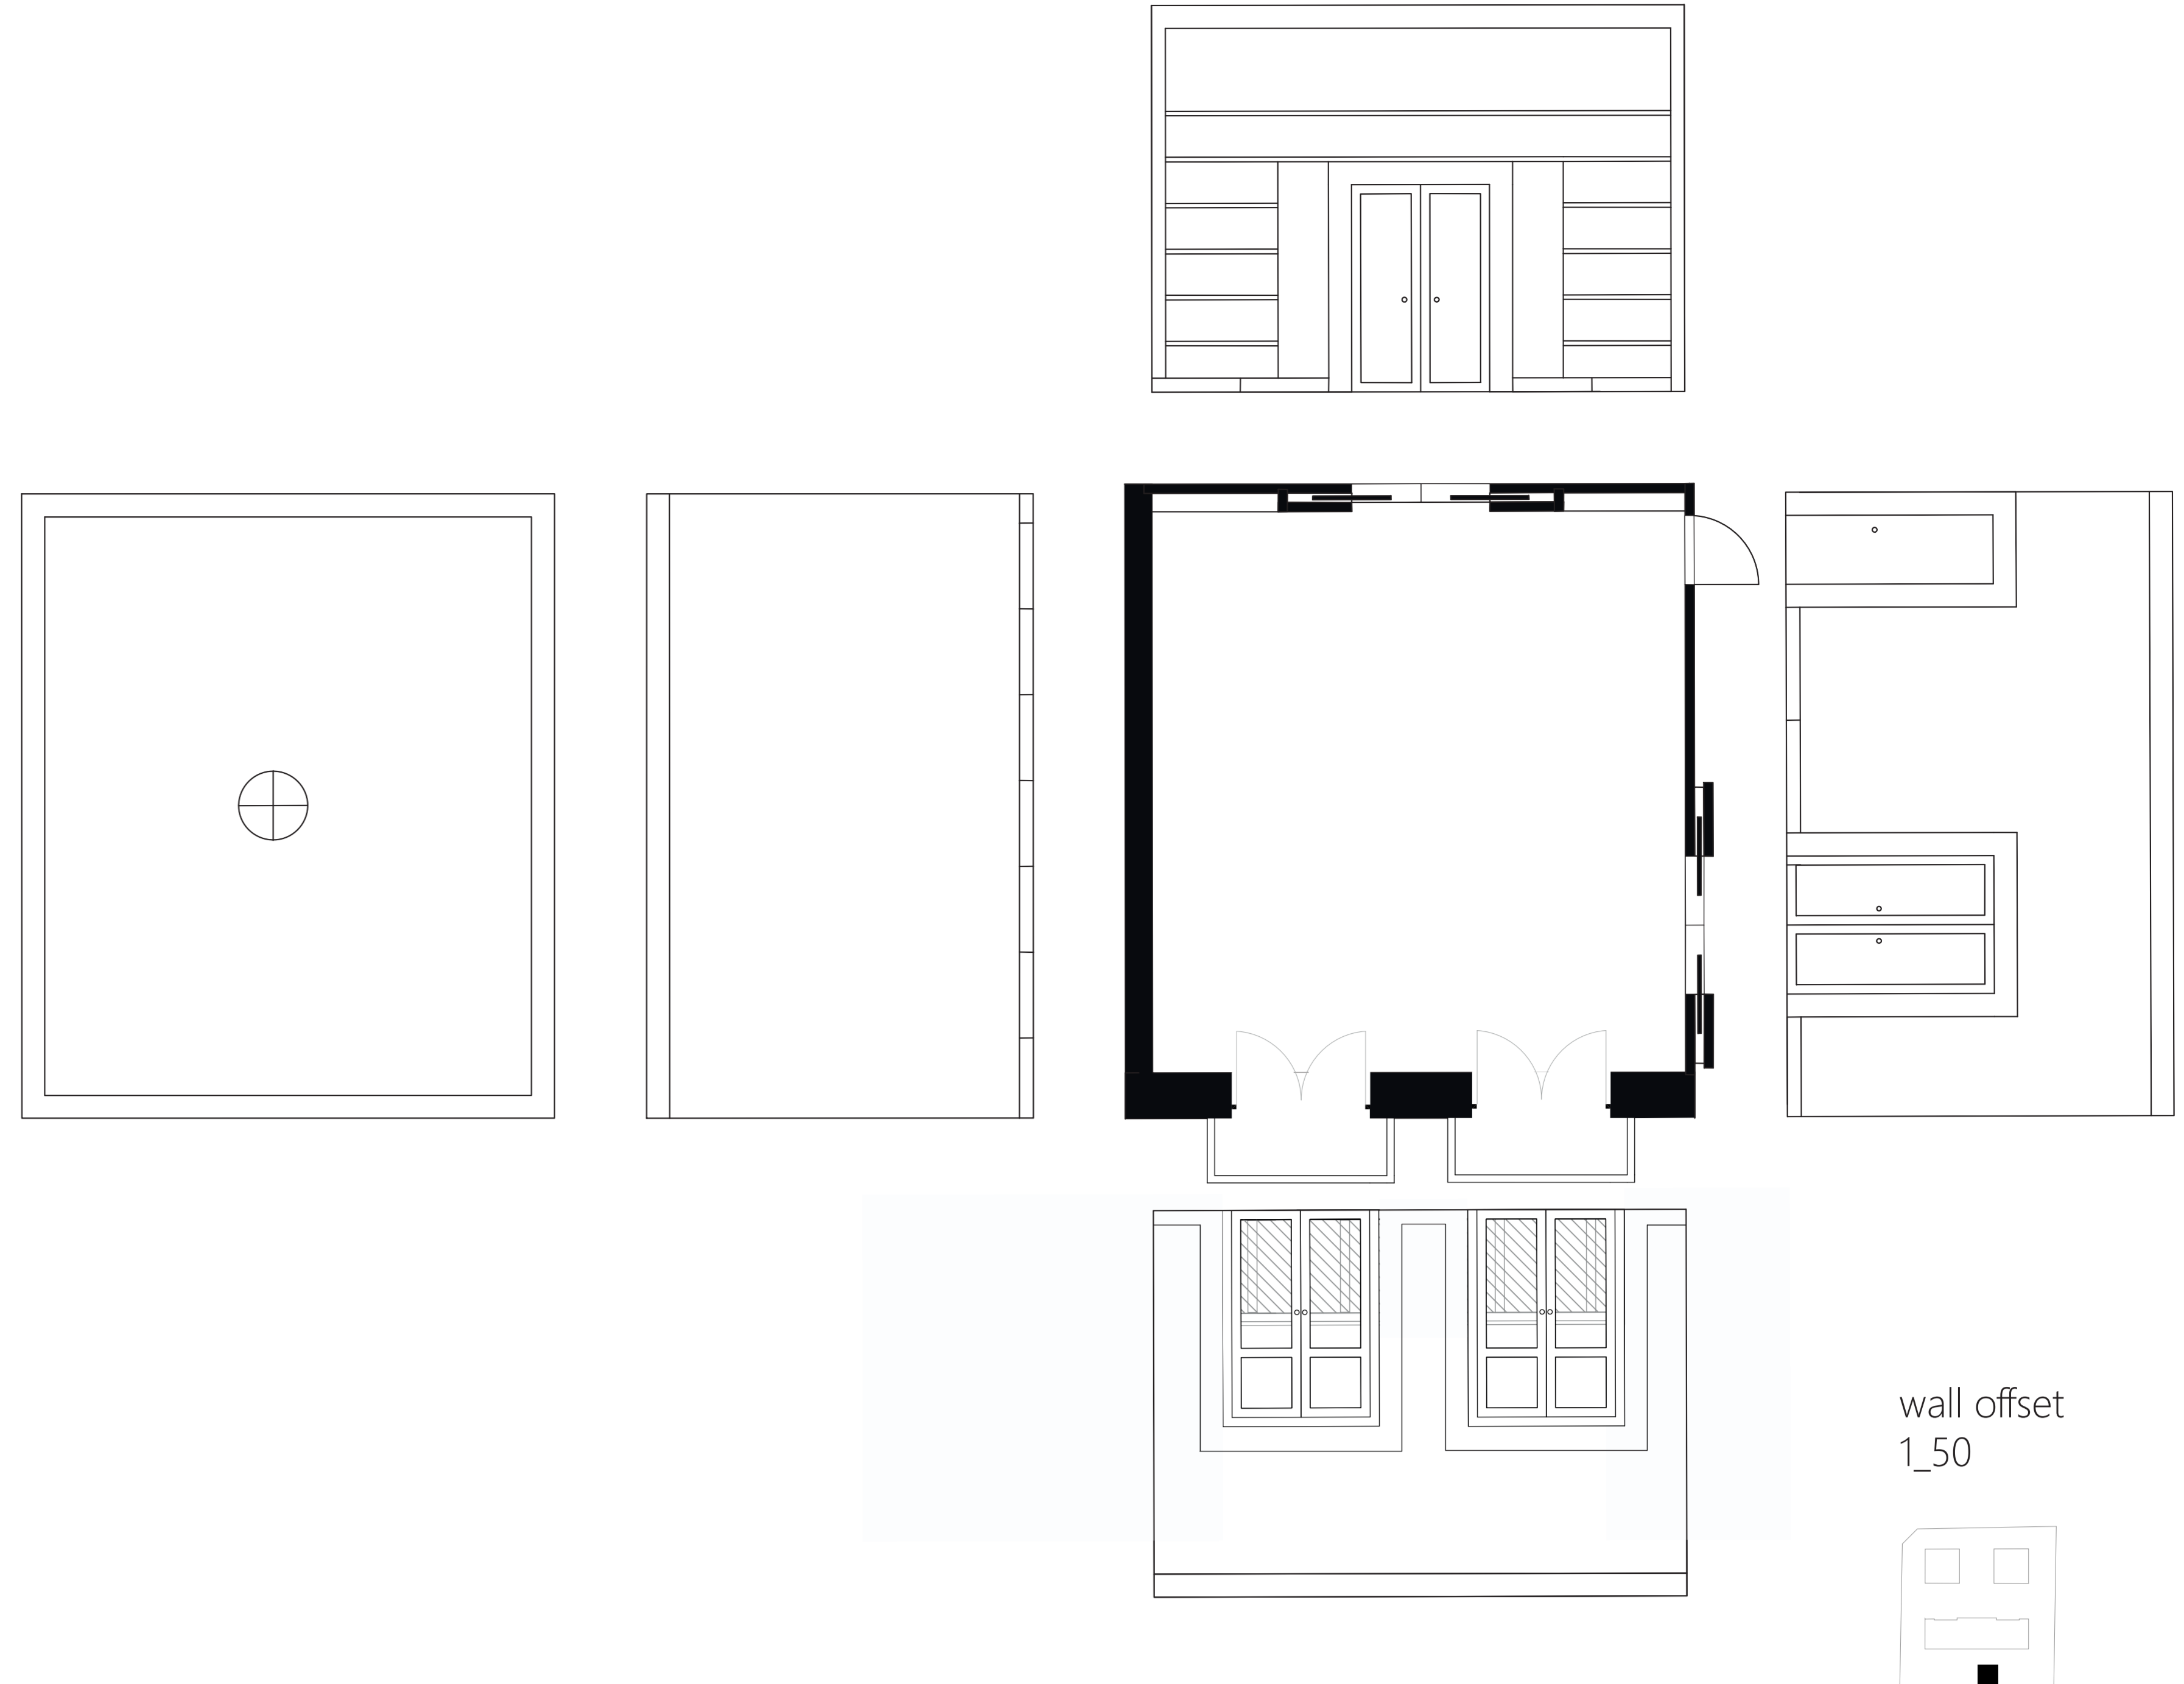


wall offset
 1,50

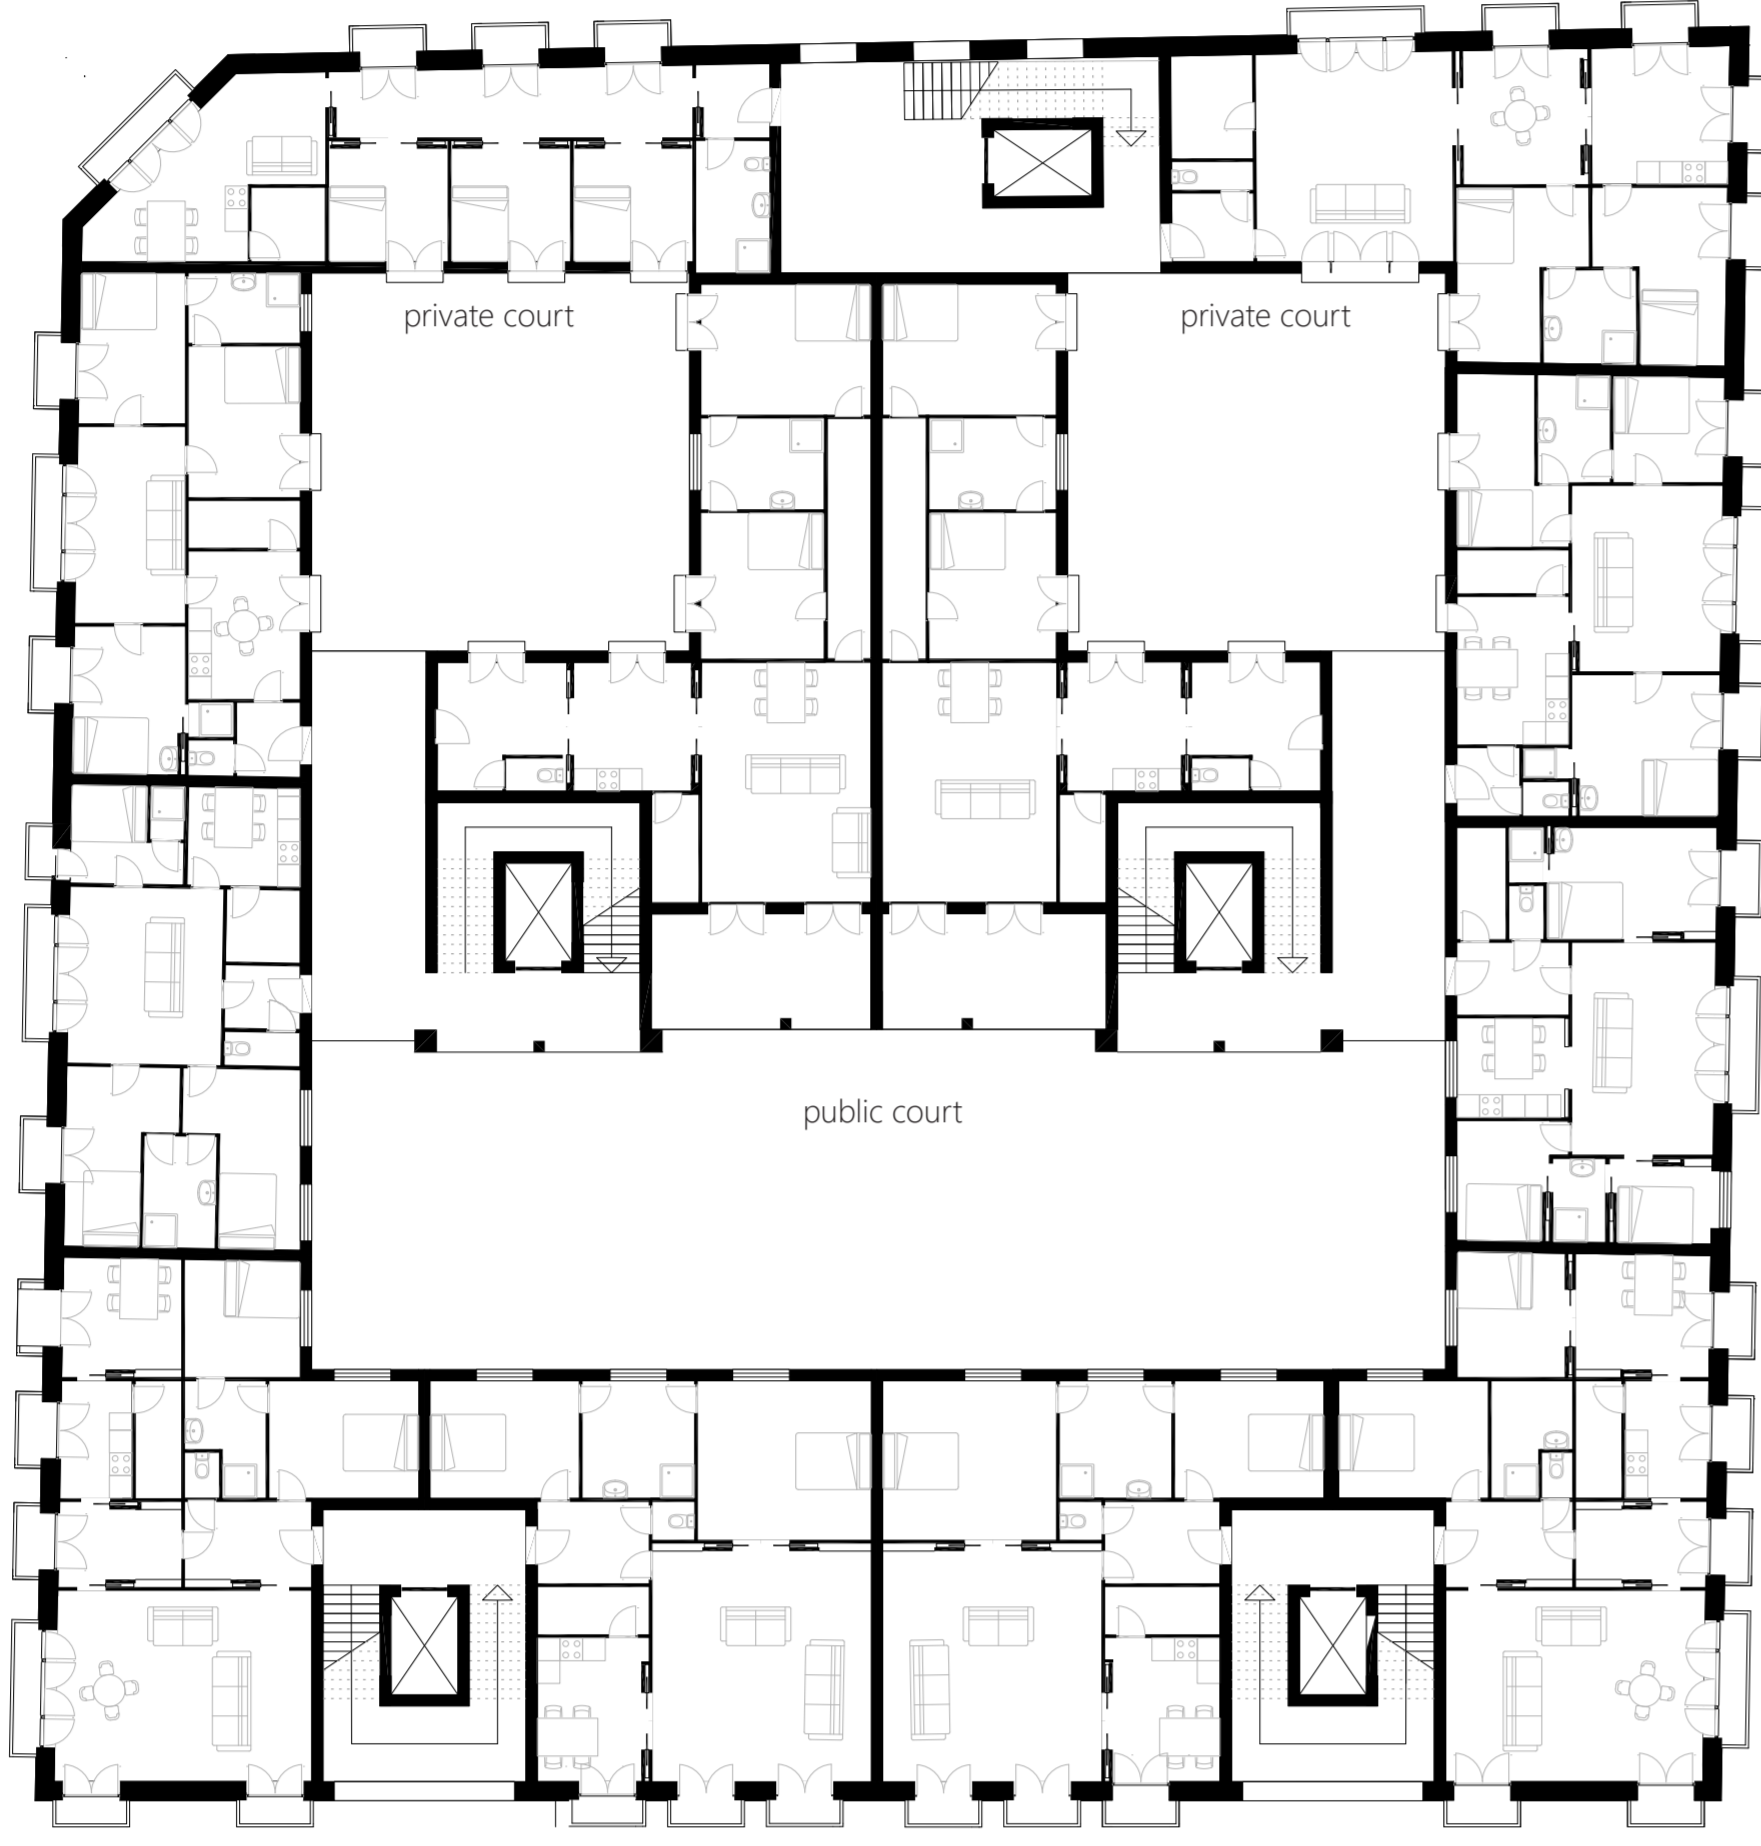


10 apartments
 x five floors
 1,200

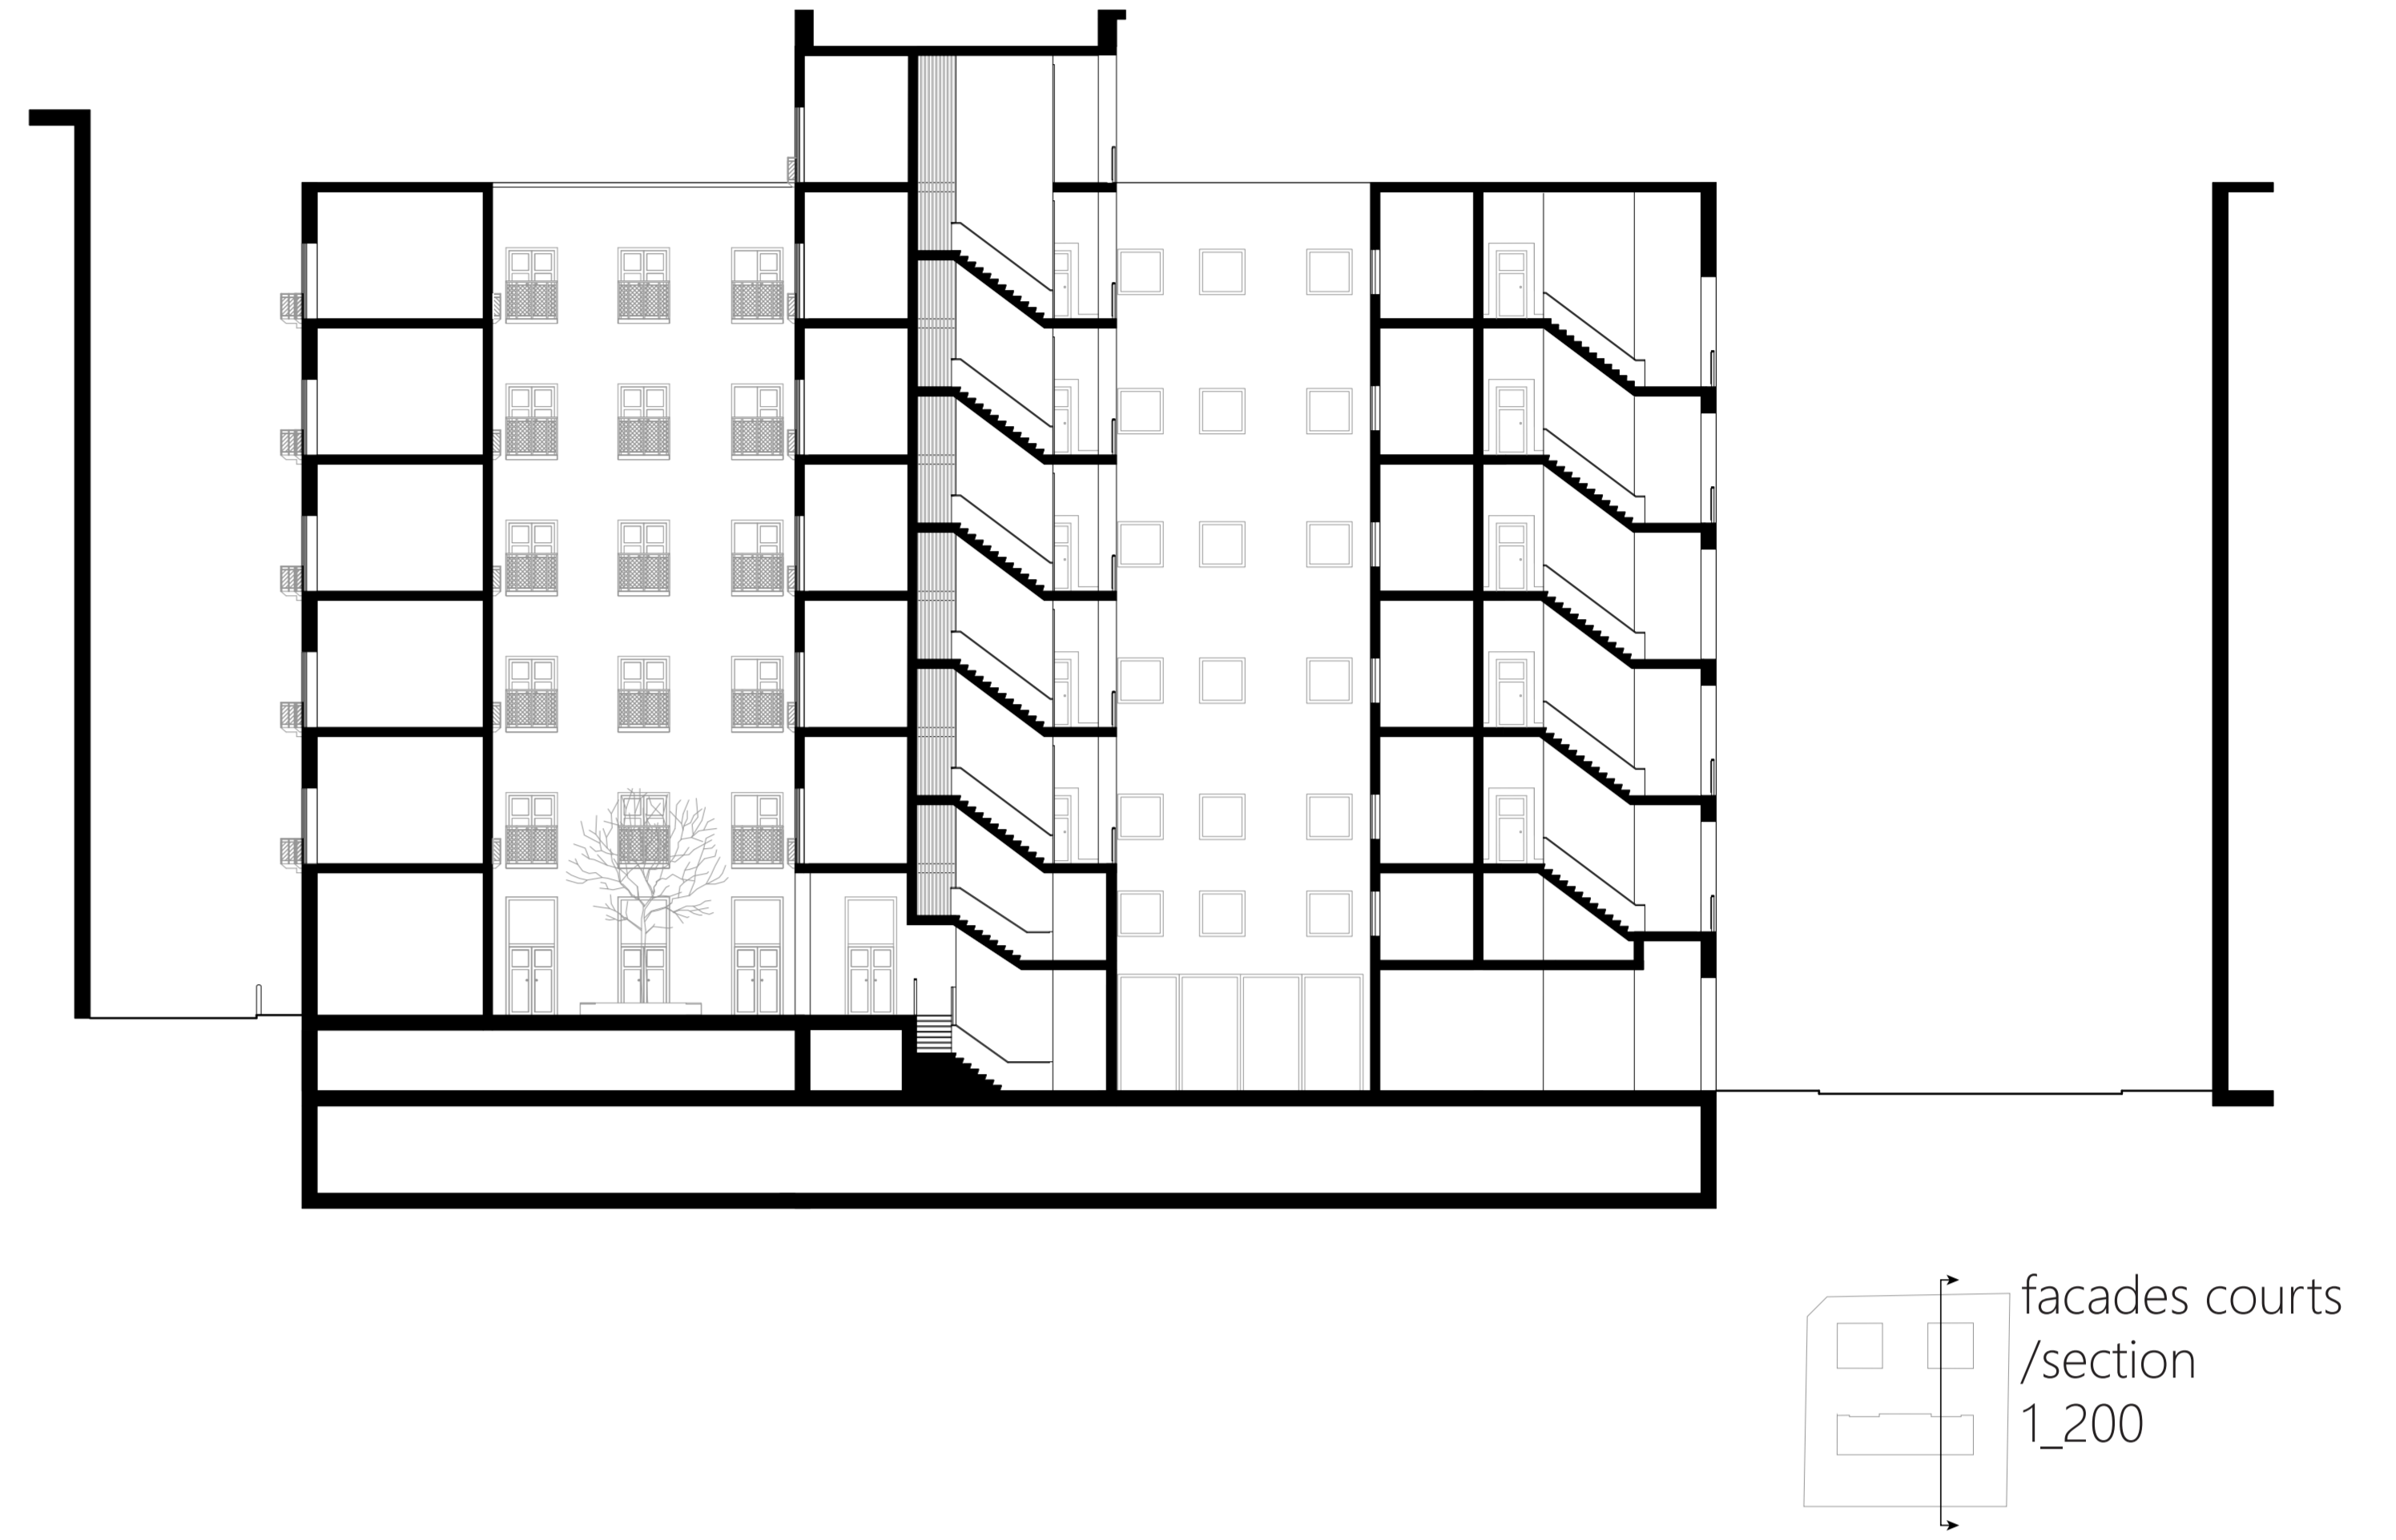


facades courts
 /section
 1,200

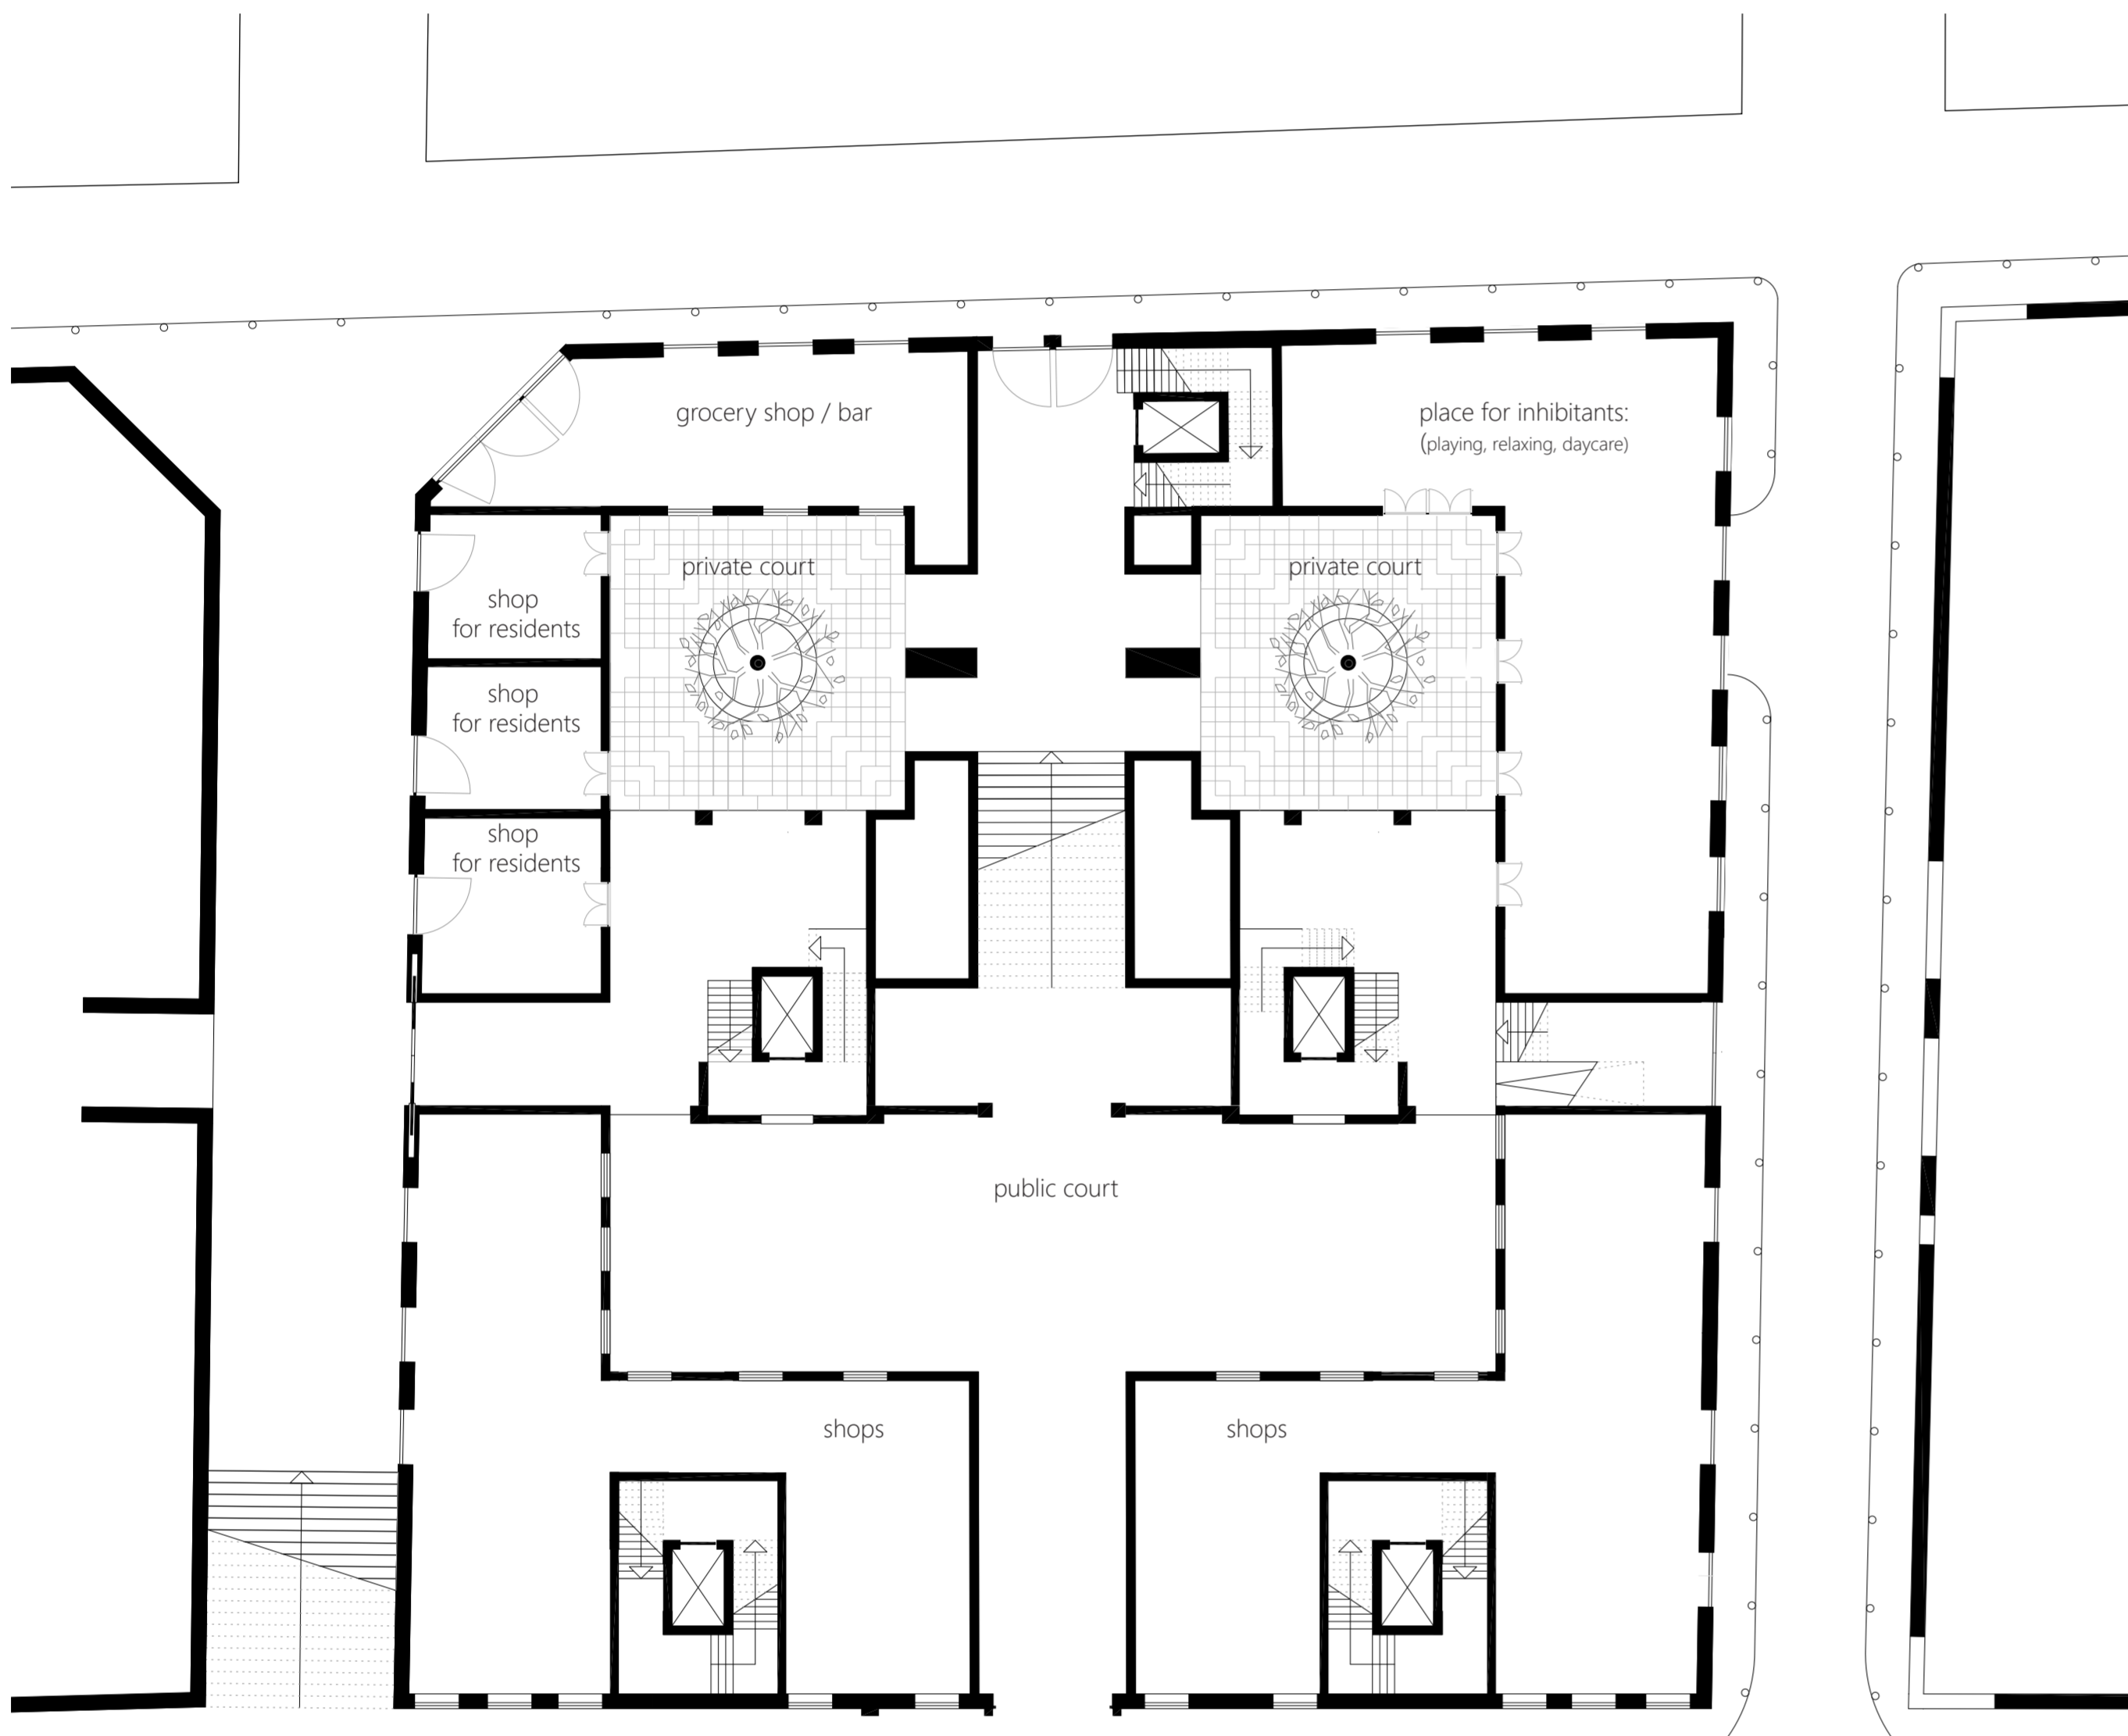

groundfloor /
 mezzanine
 1,200

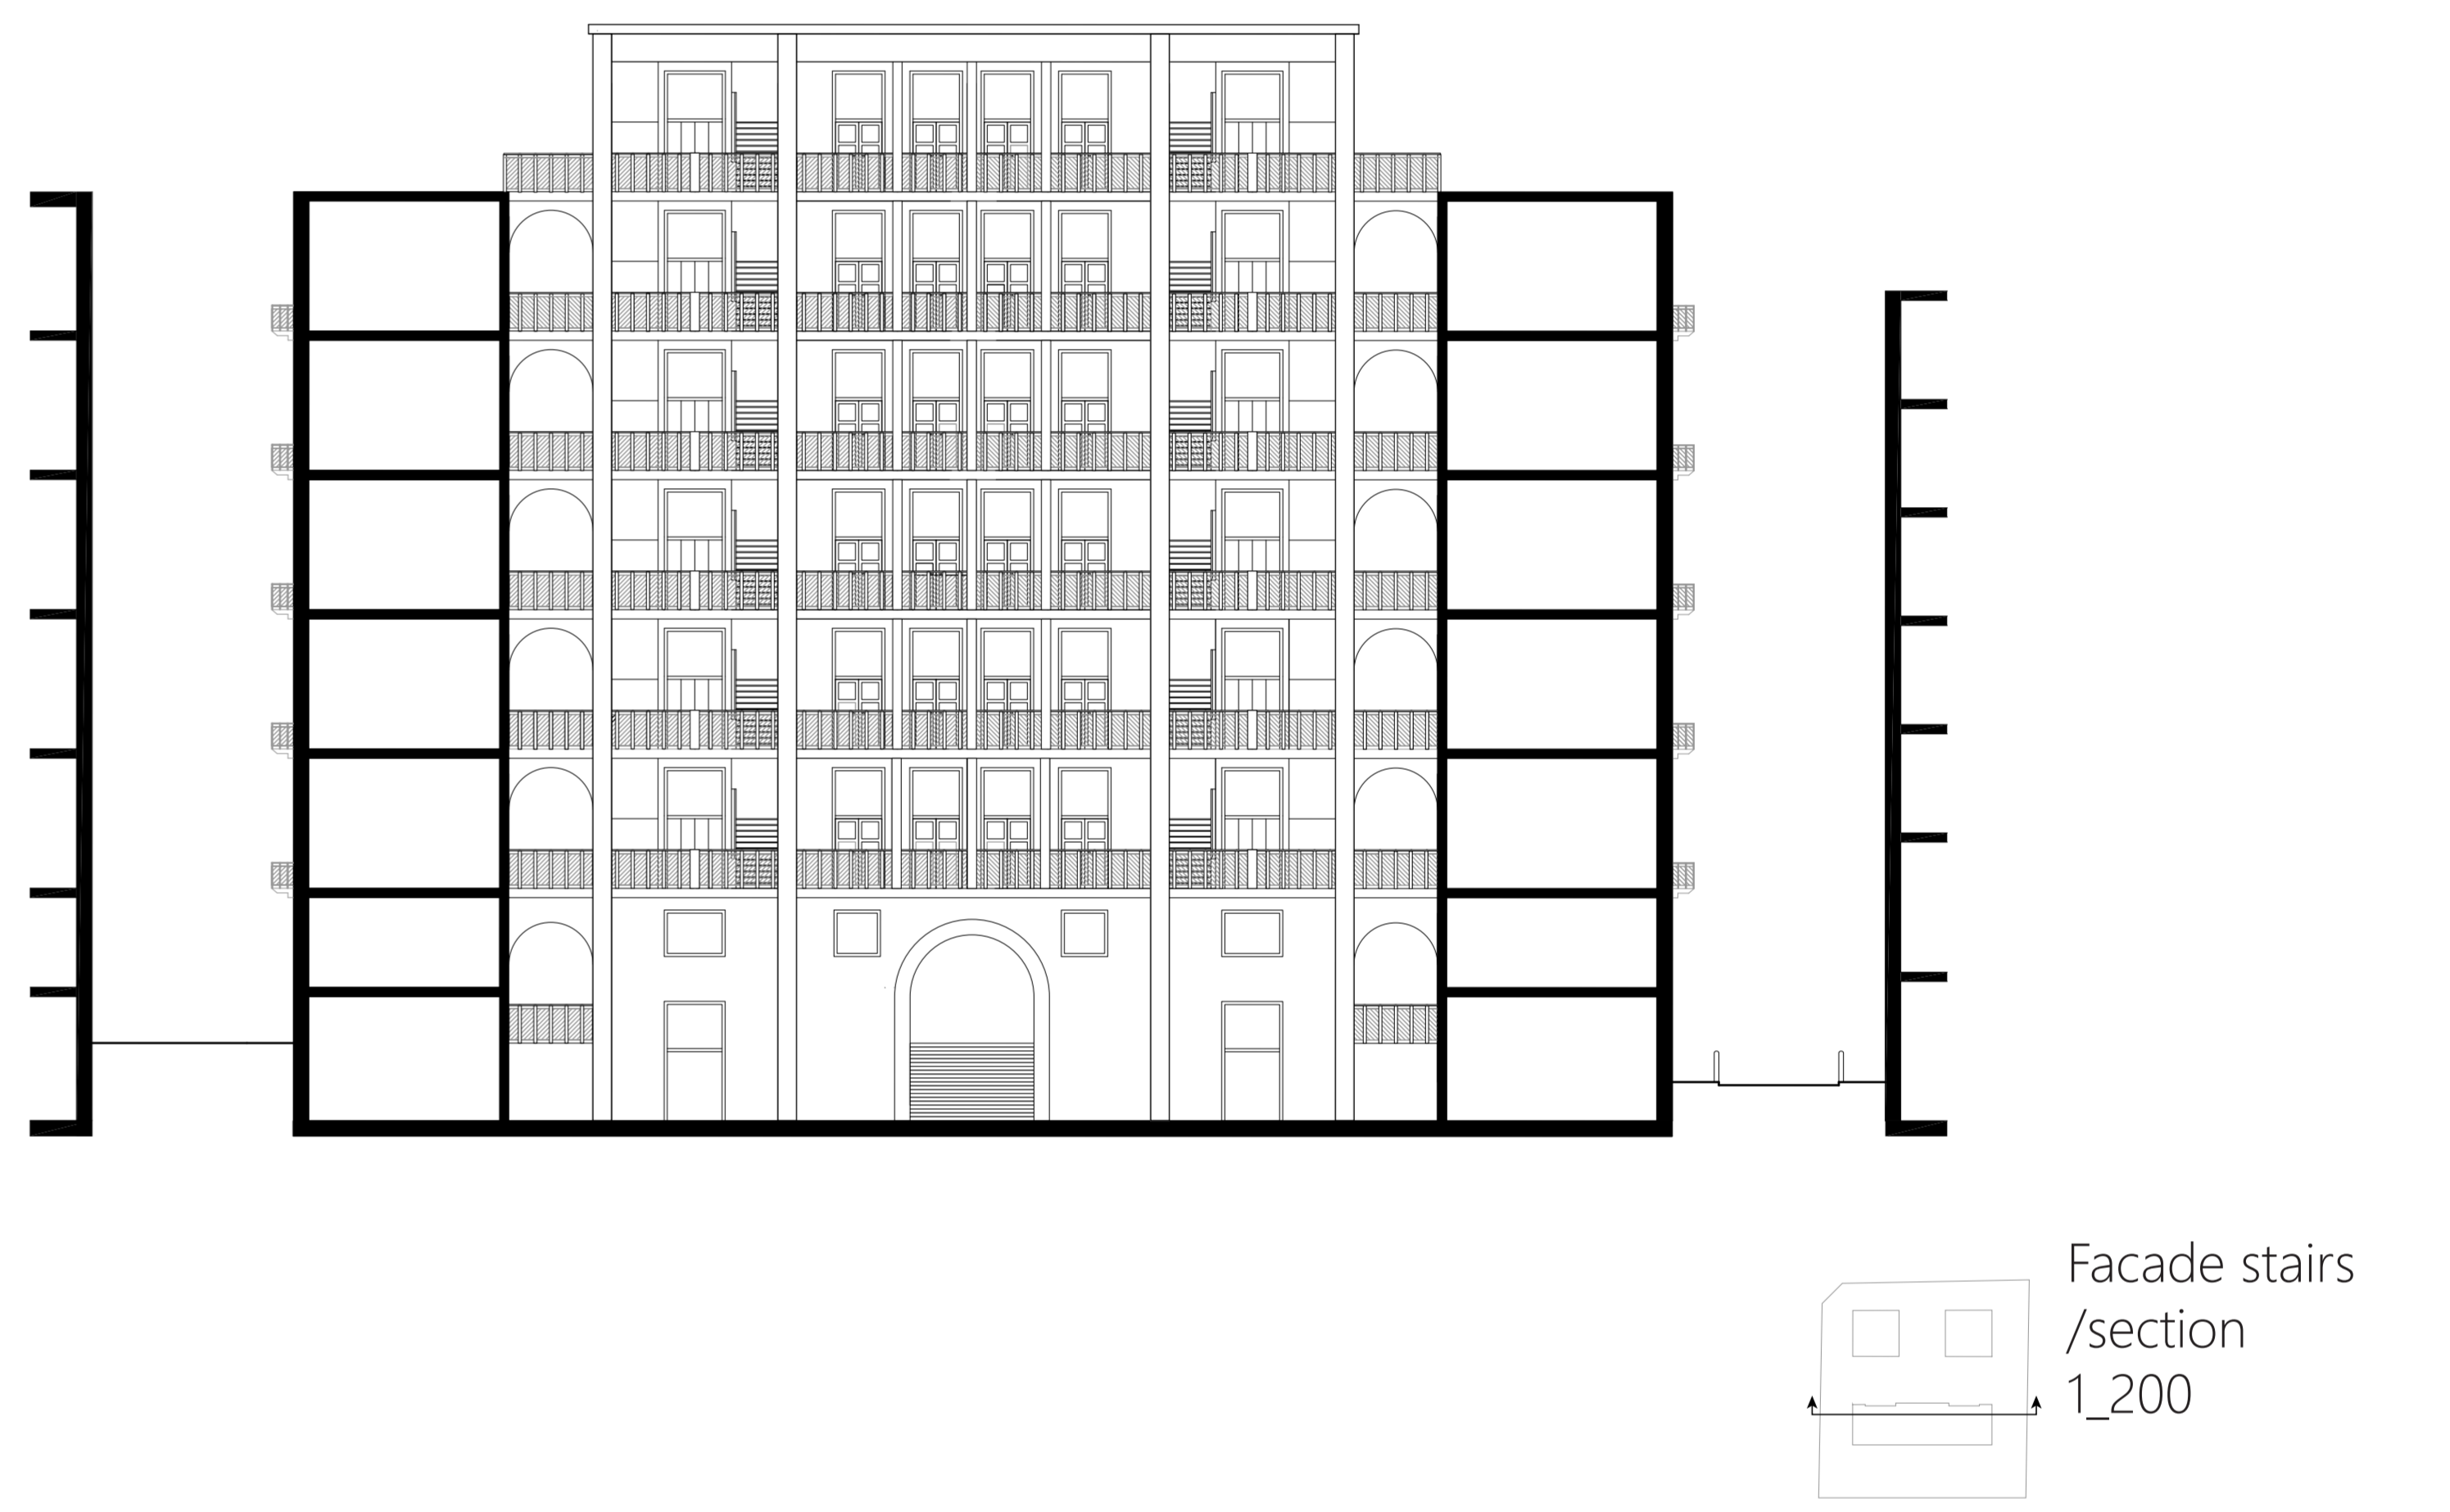


Facade stairs
 /section
 1,200

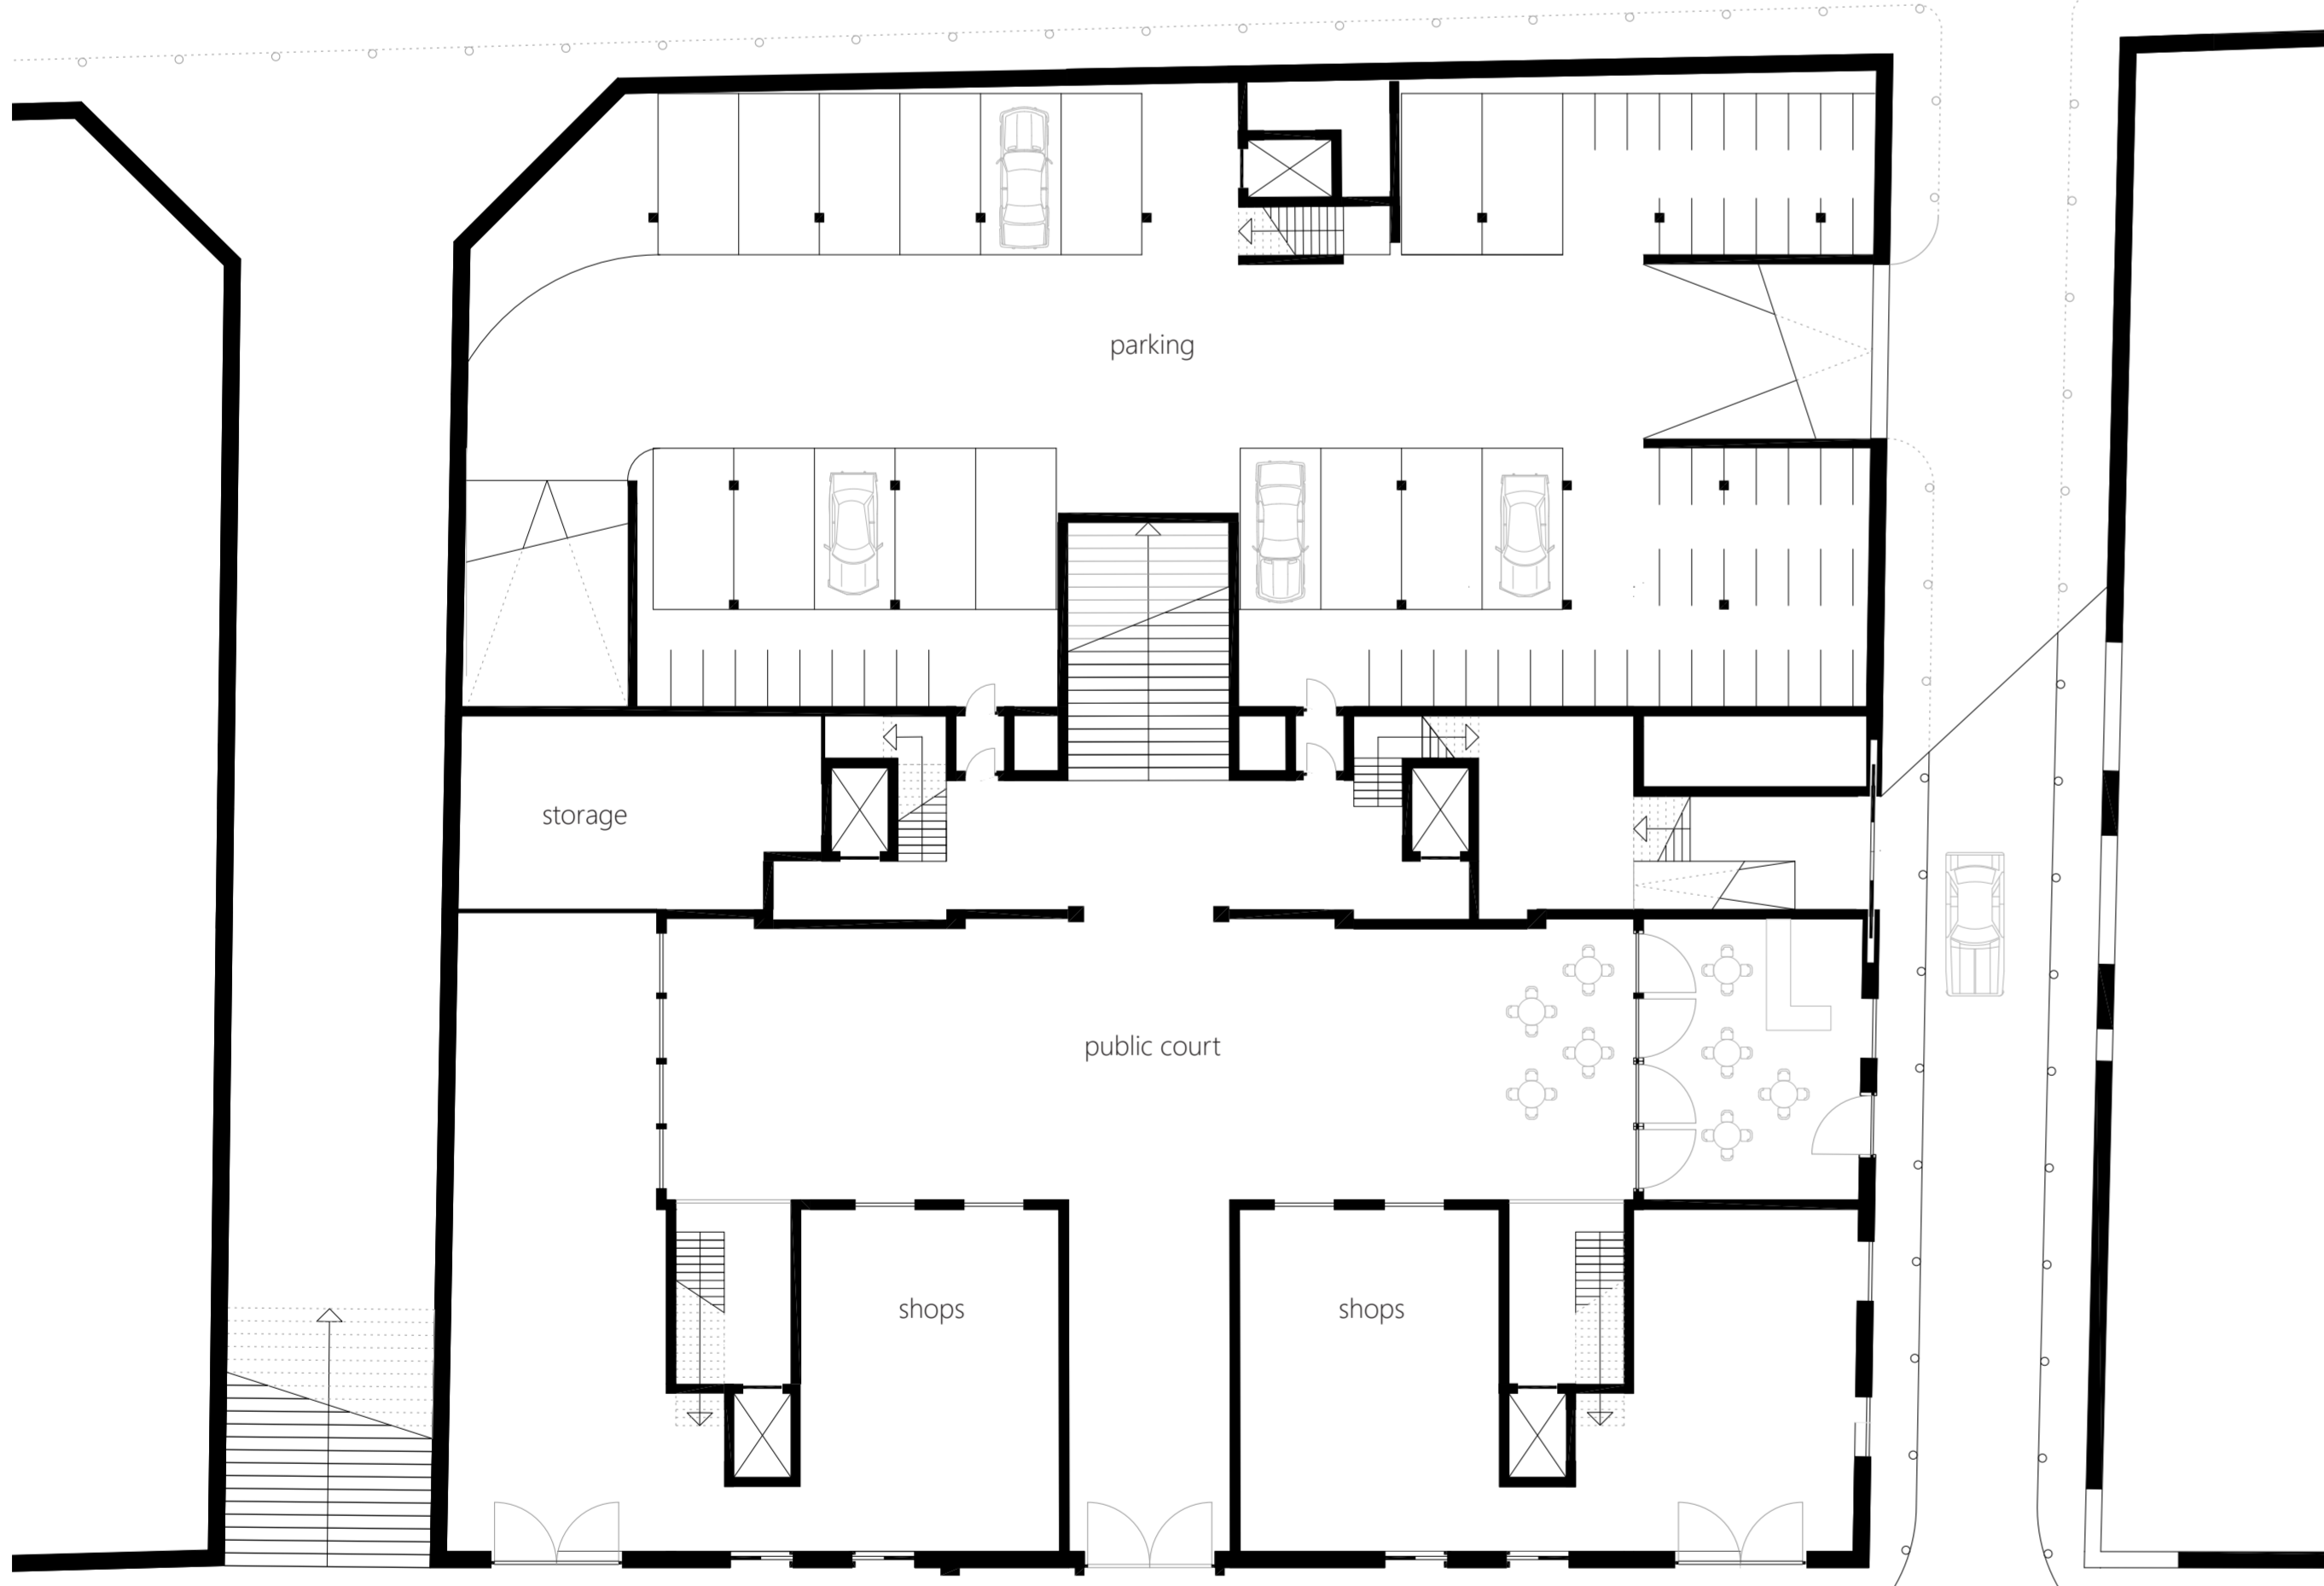

groundfloor+0
 1,200



Facade
 1,200

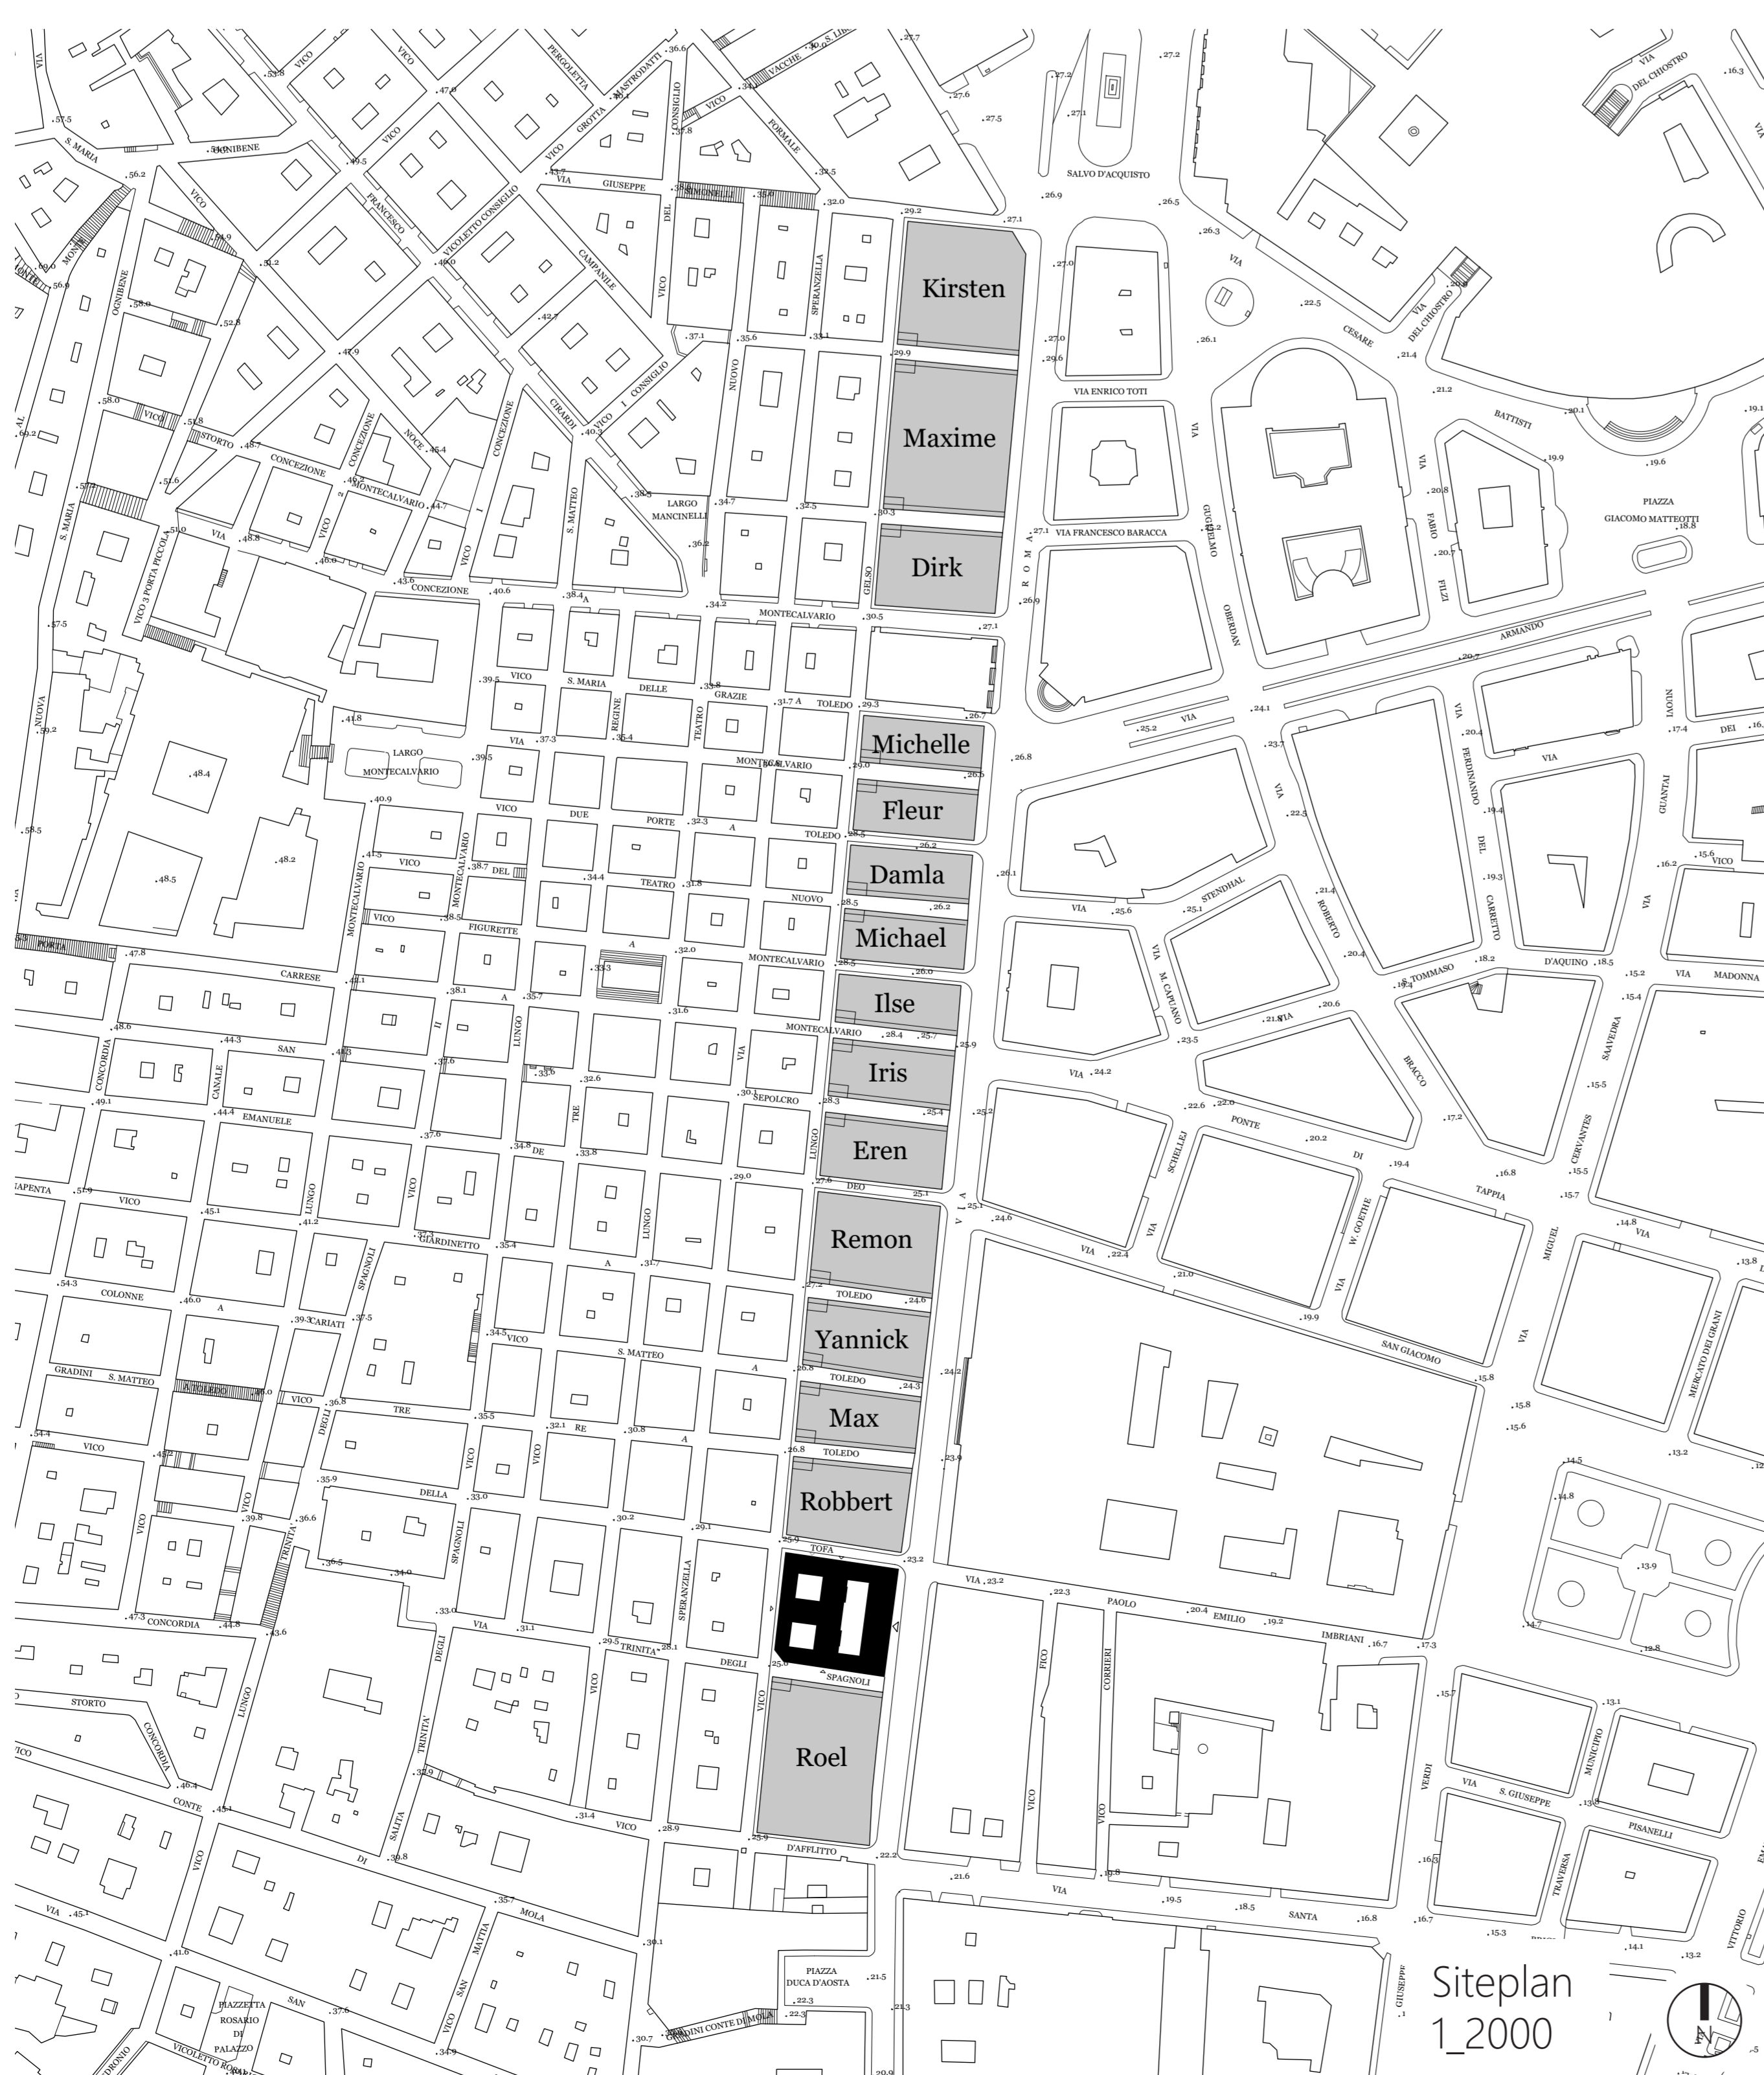

Siteplan
 1,2000



floor stairs
 1,20

"Flee the hectic city life of Naples"

stair section
1_20



stair facade
1_20

