










Michael van der keur - New Napolitan Palazzo
13-12-2018

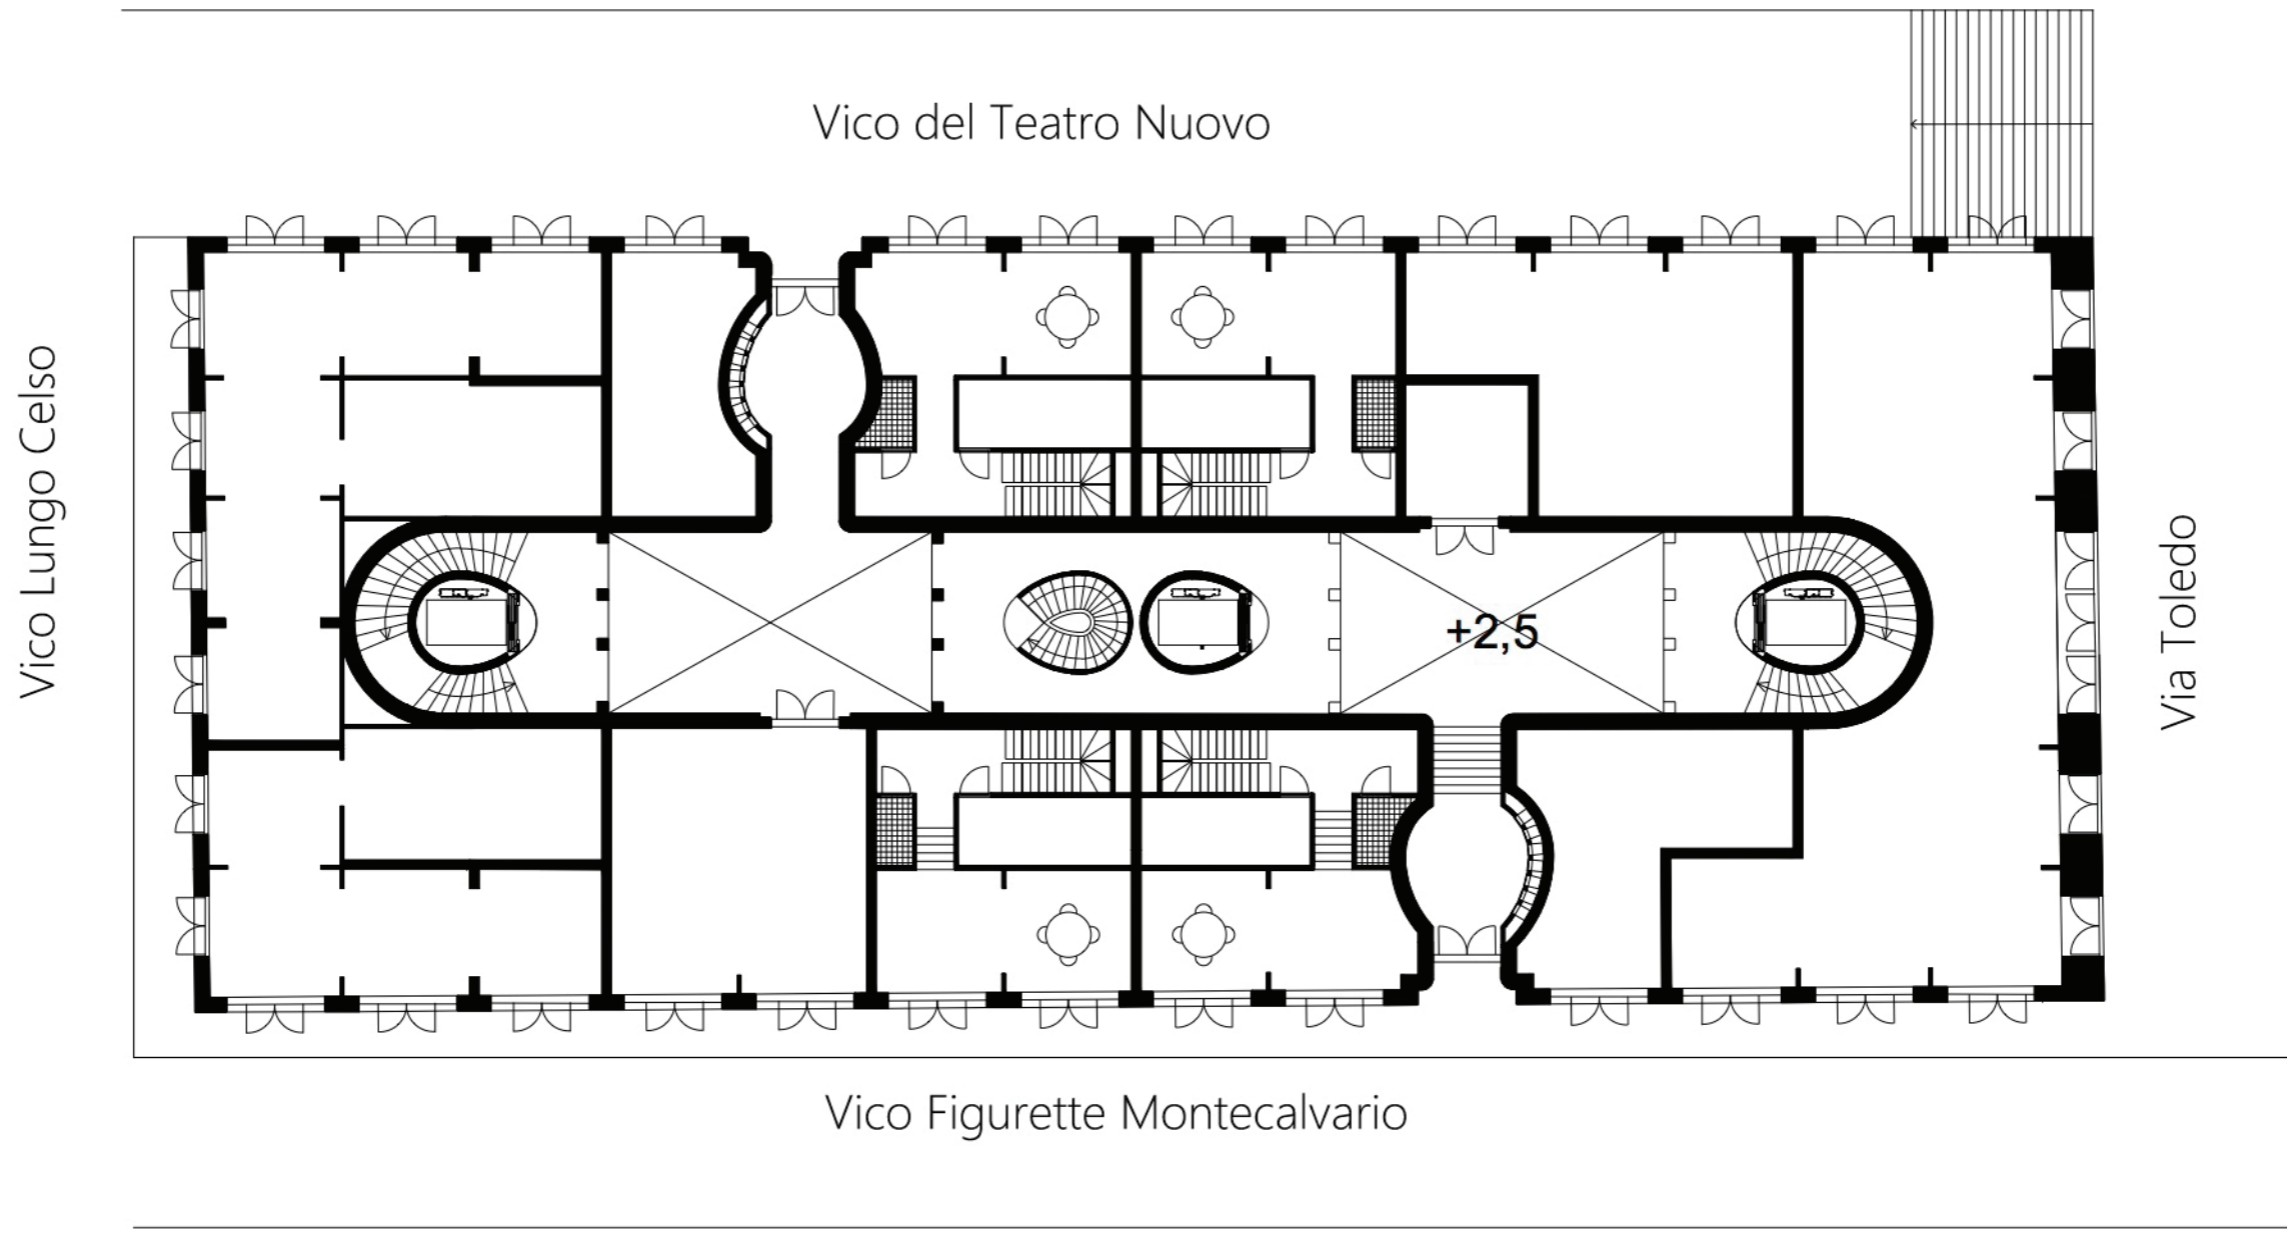

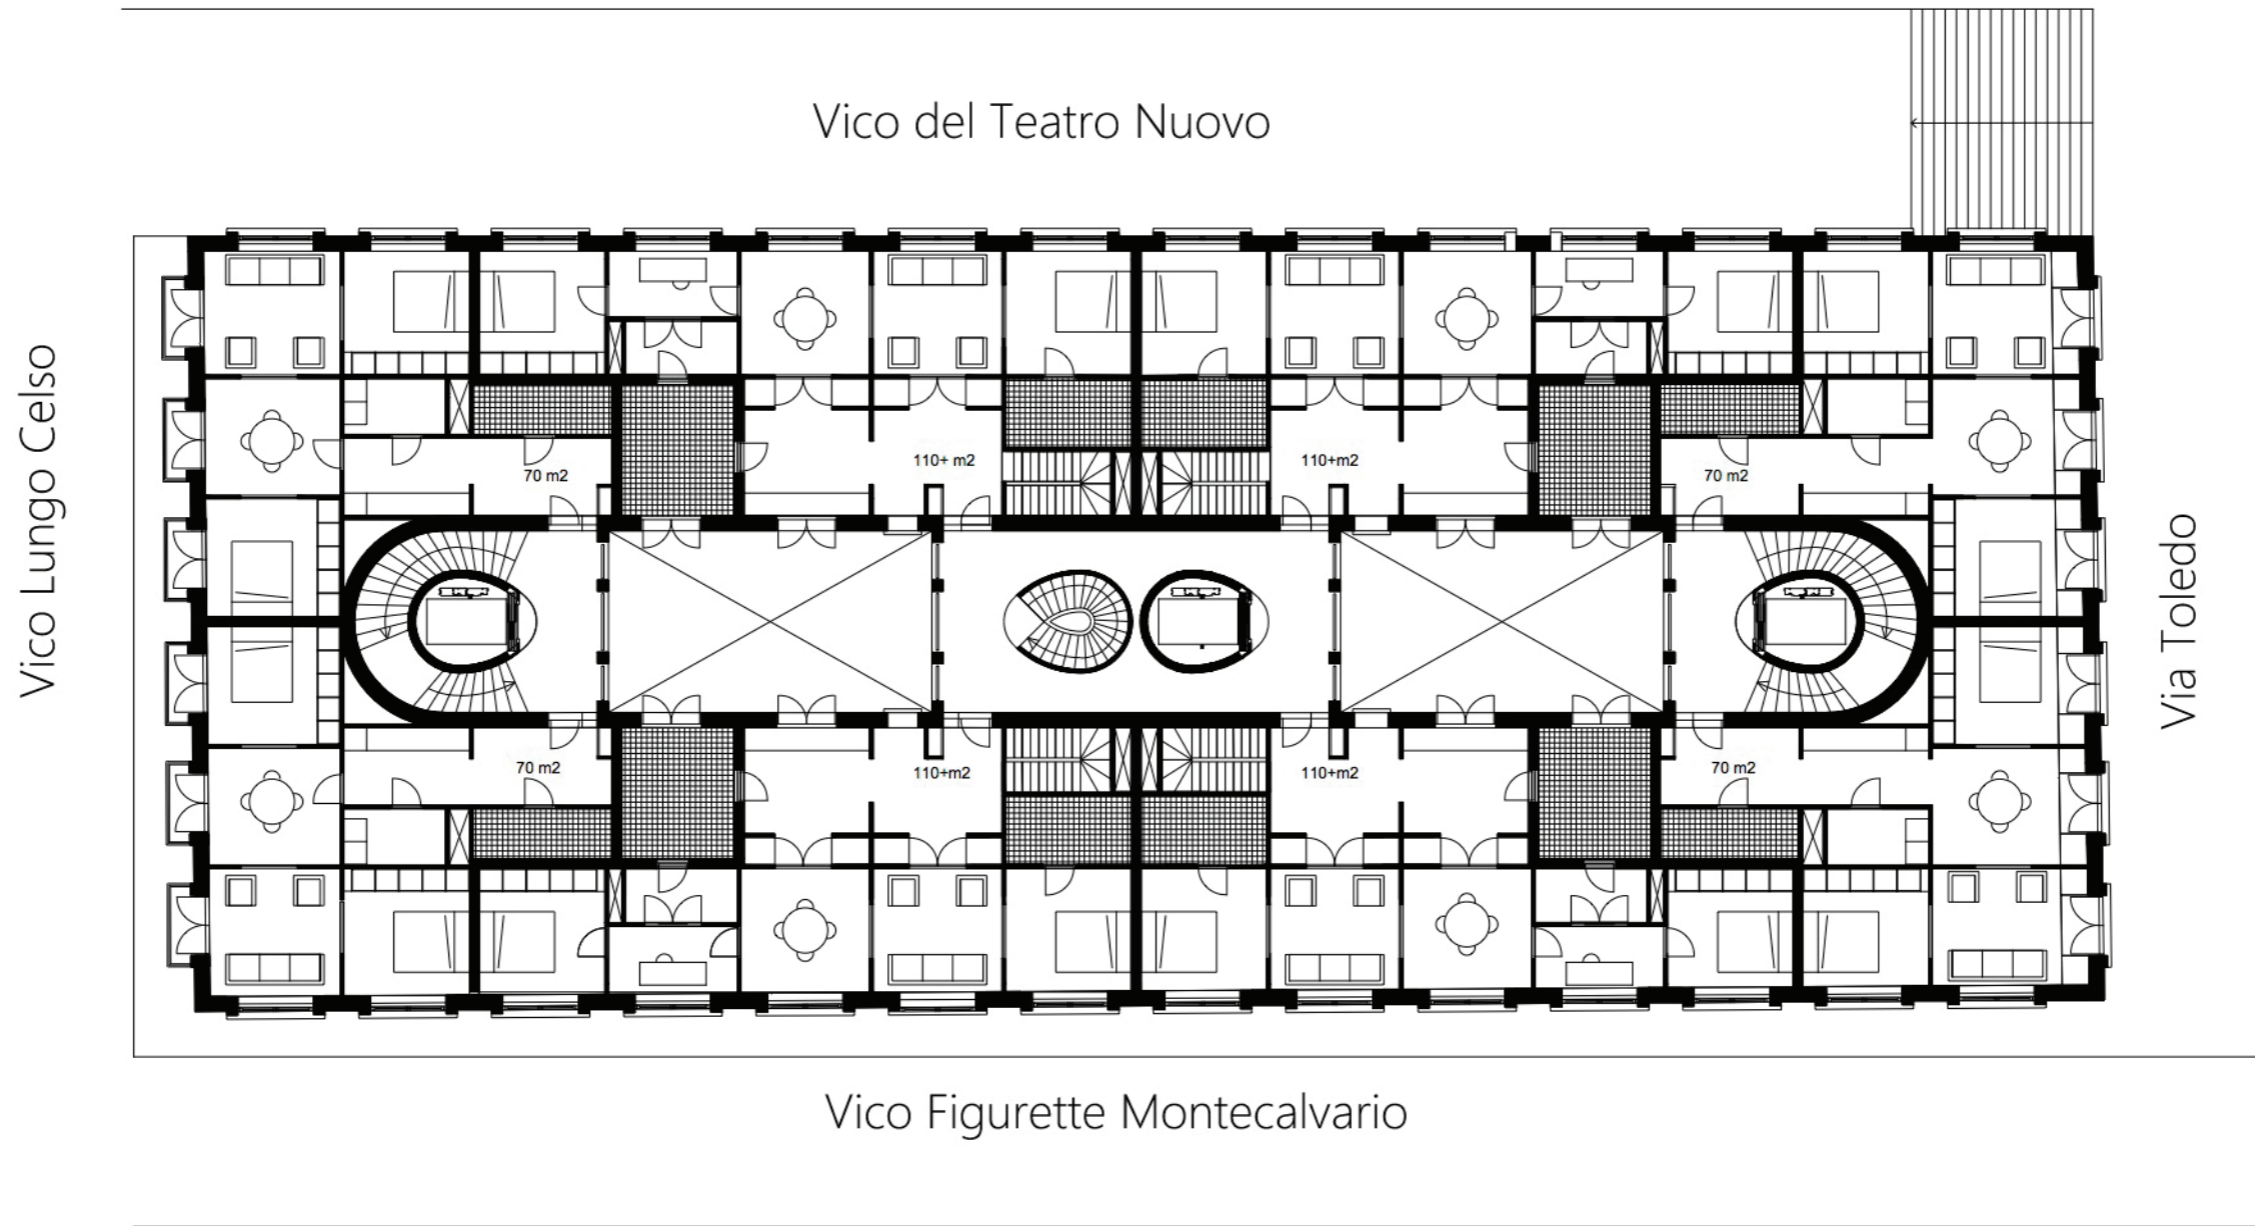

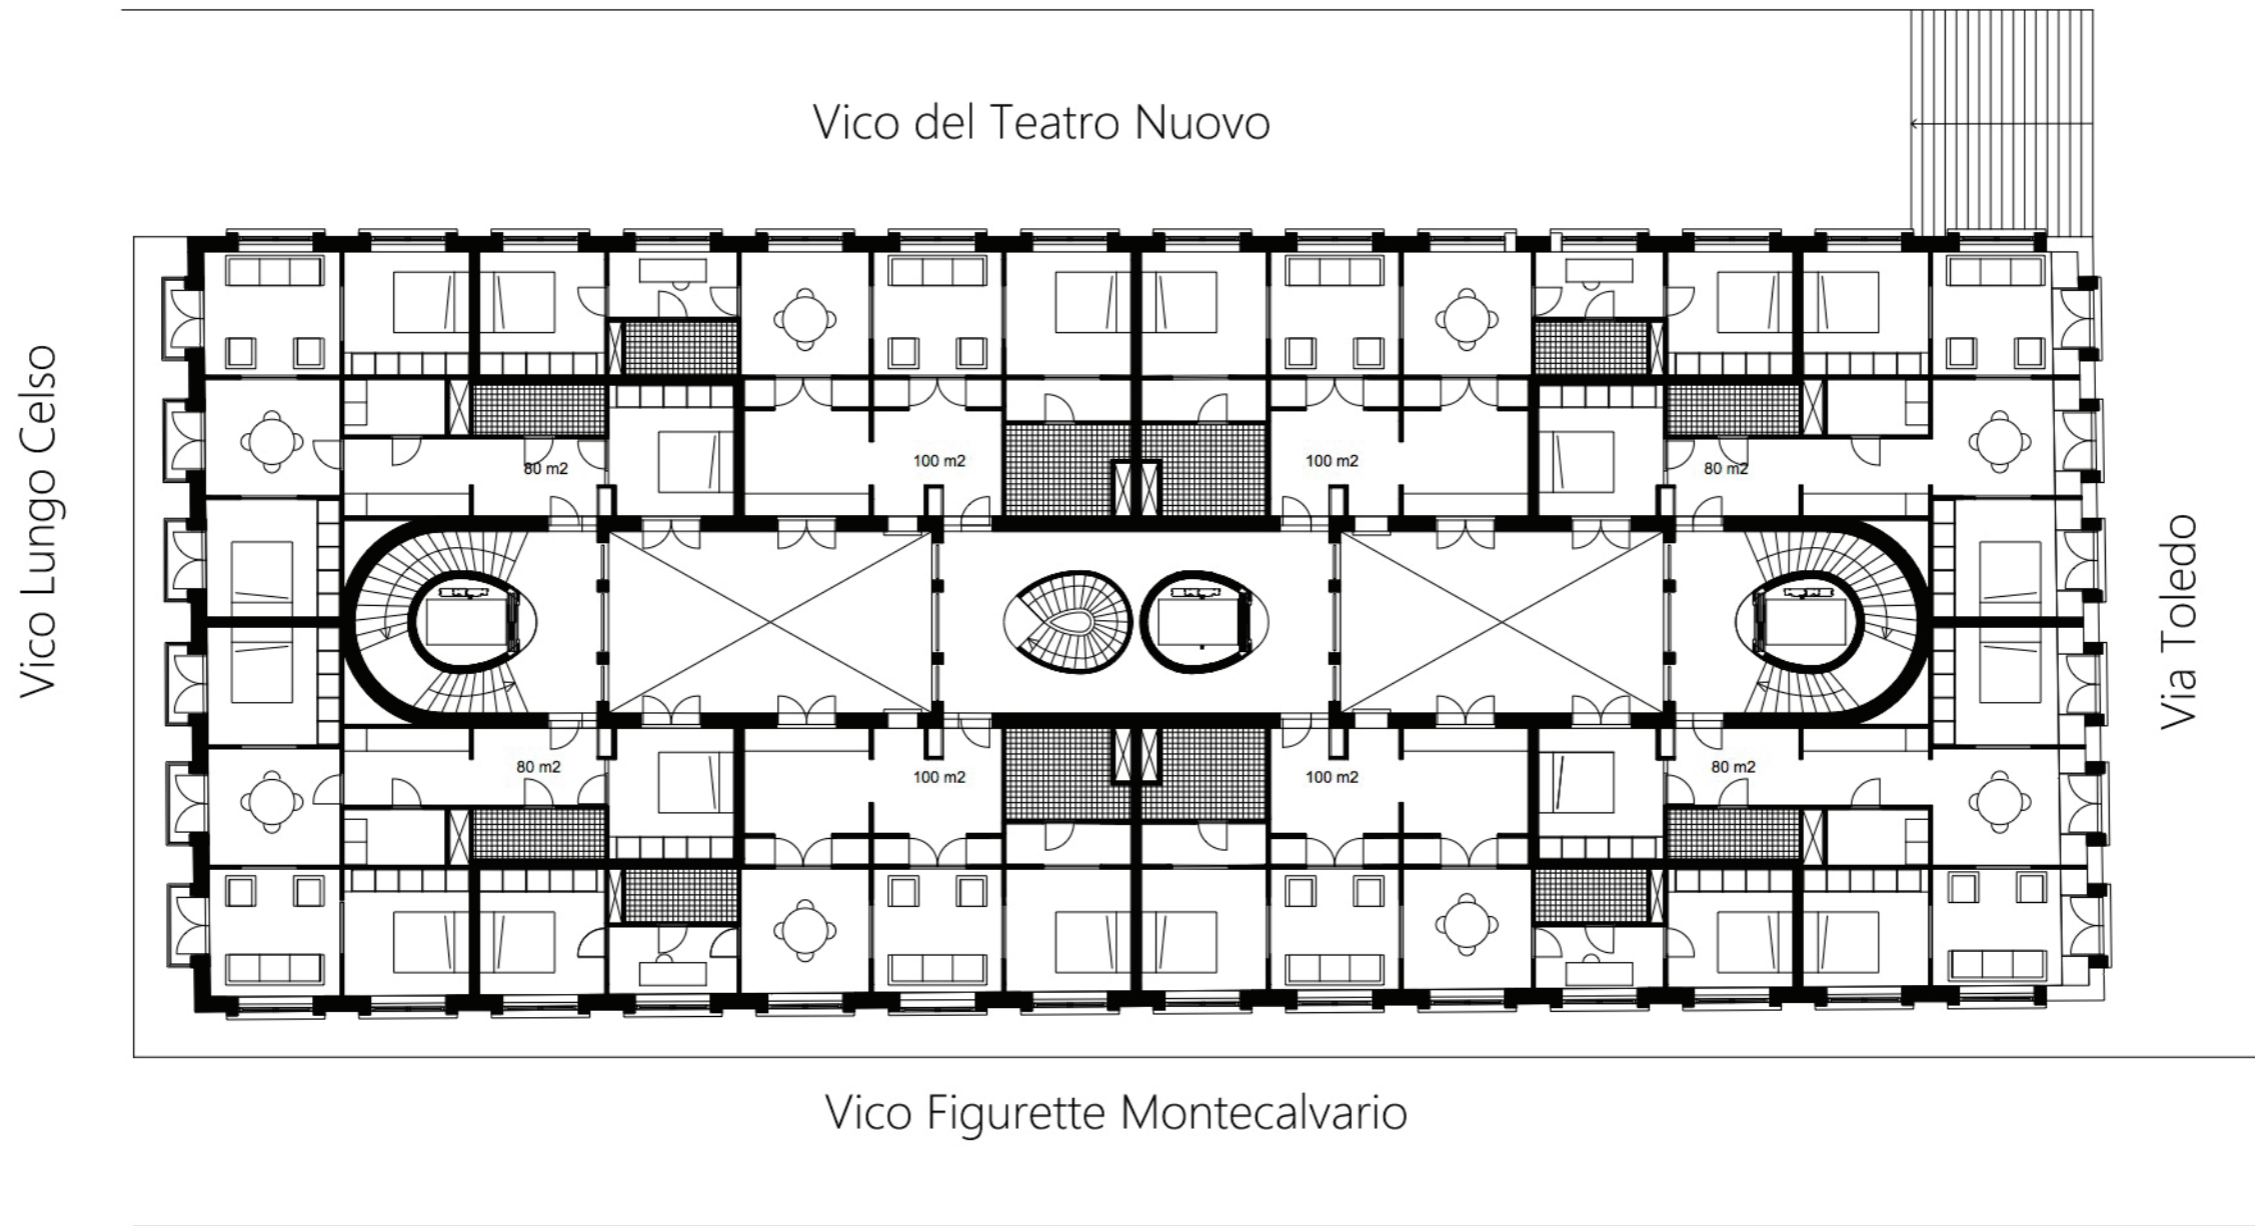




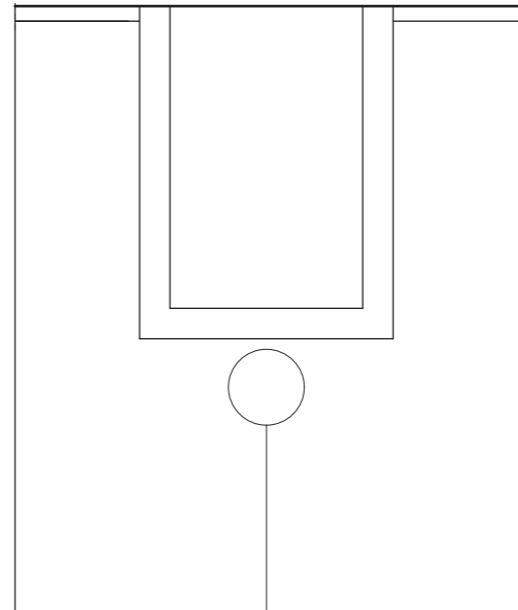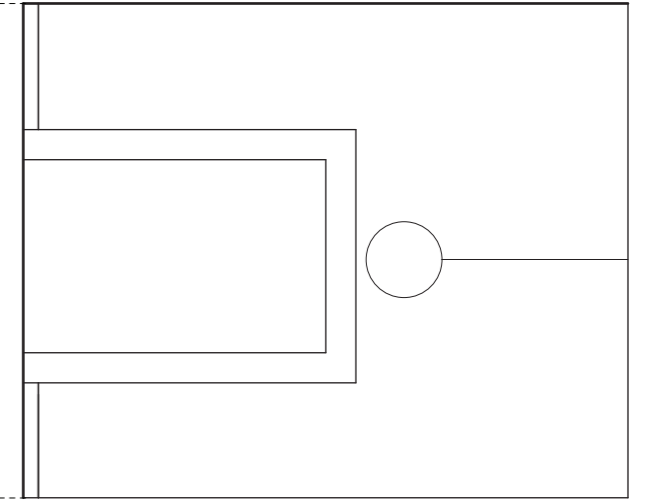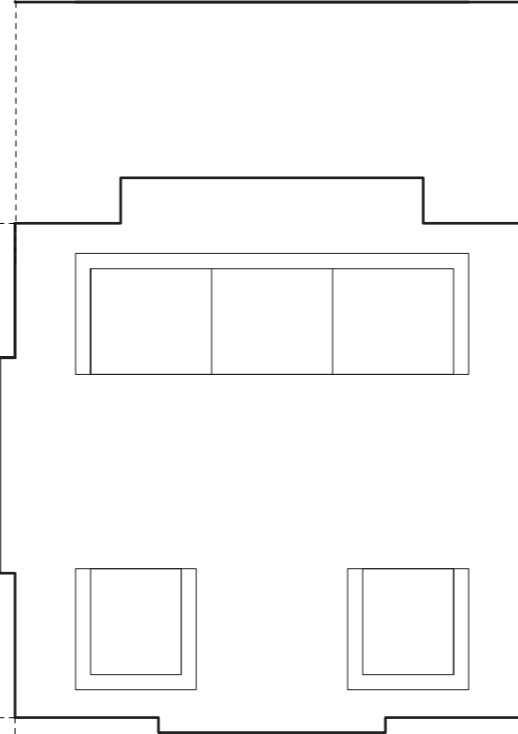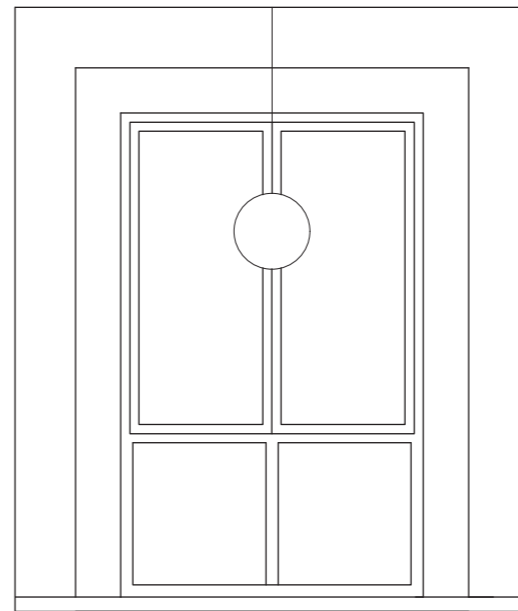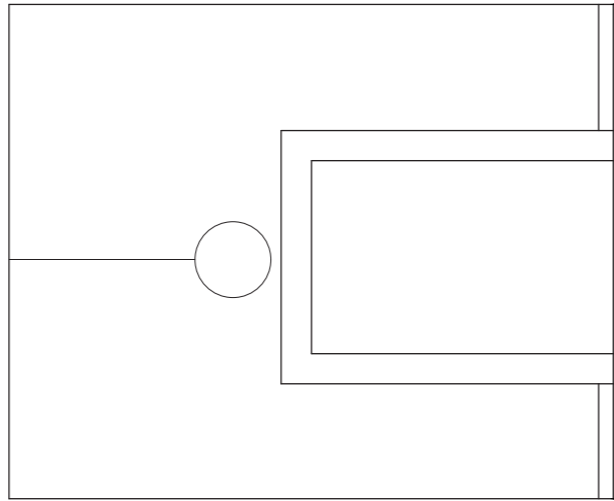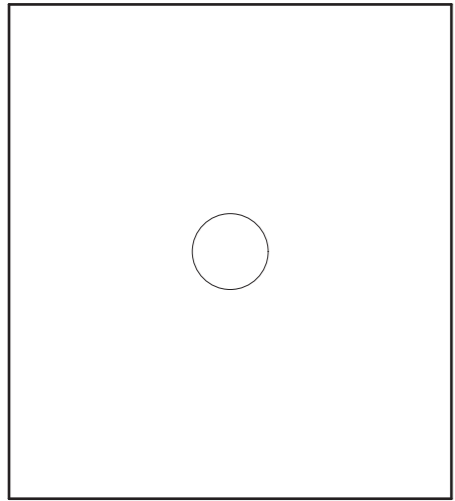




Via Toledo

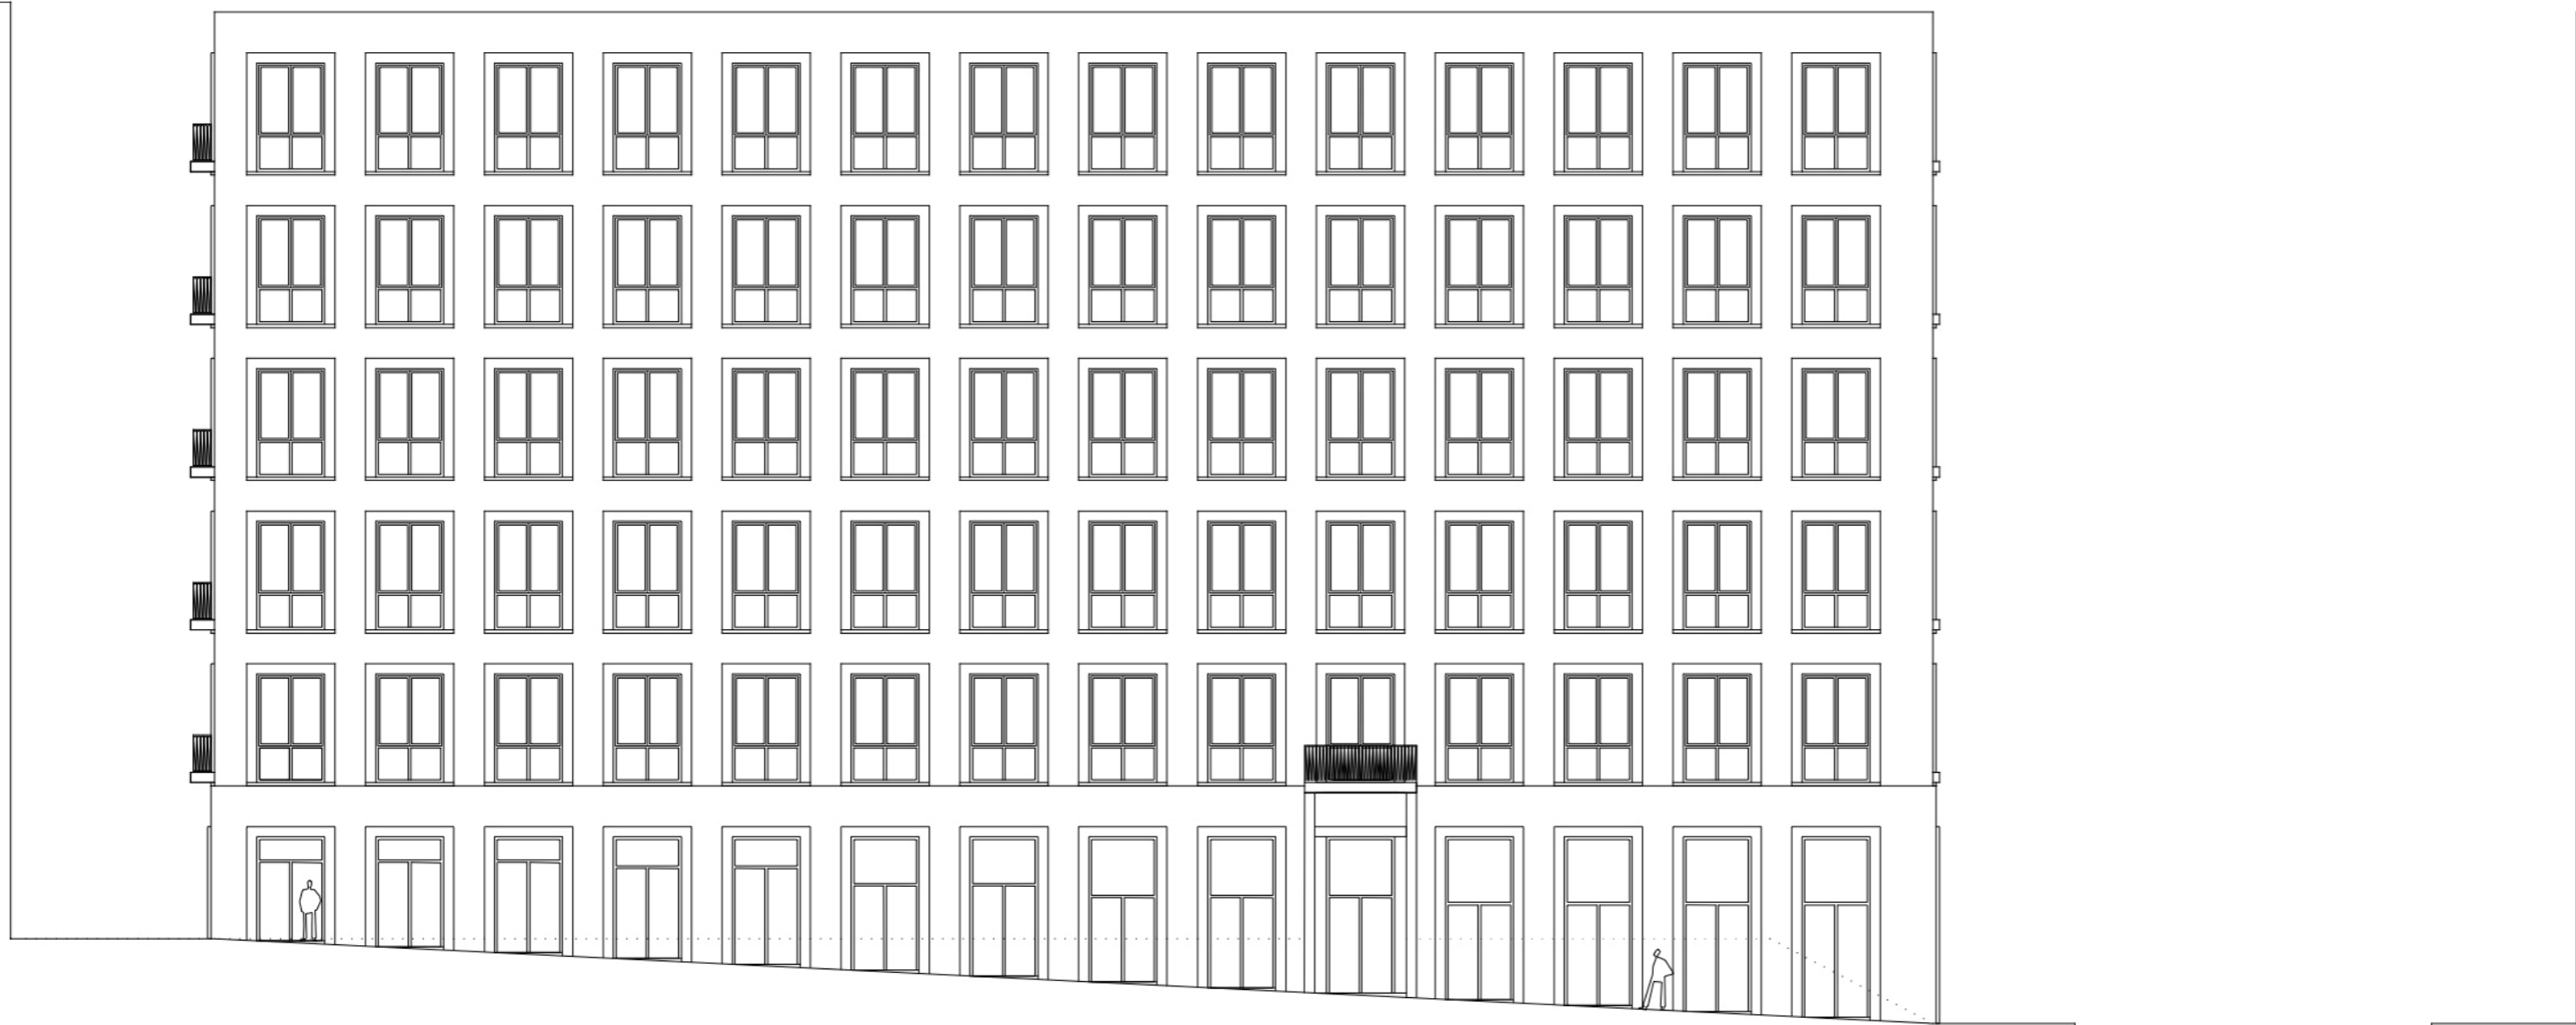


Vico Figurette Montecalvario

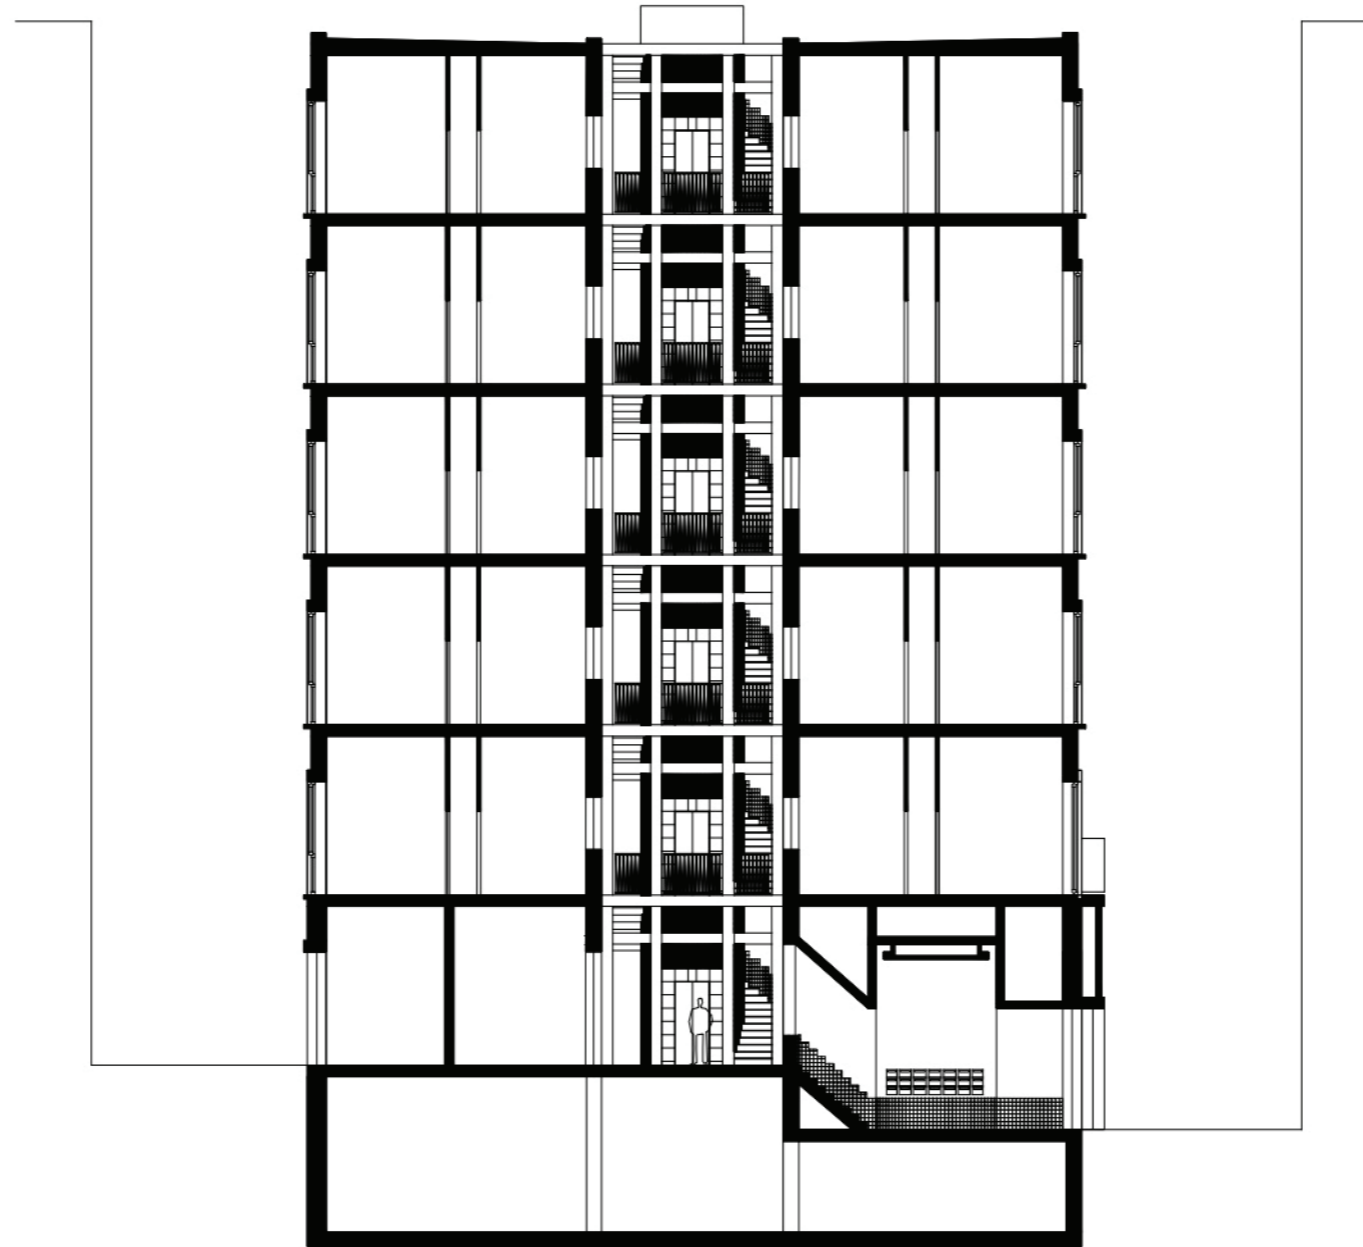




Long section

Scale 1:200

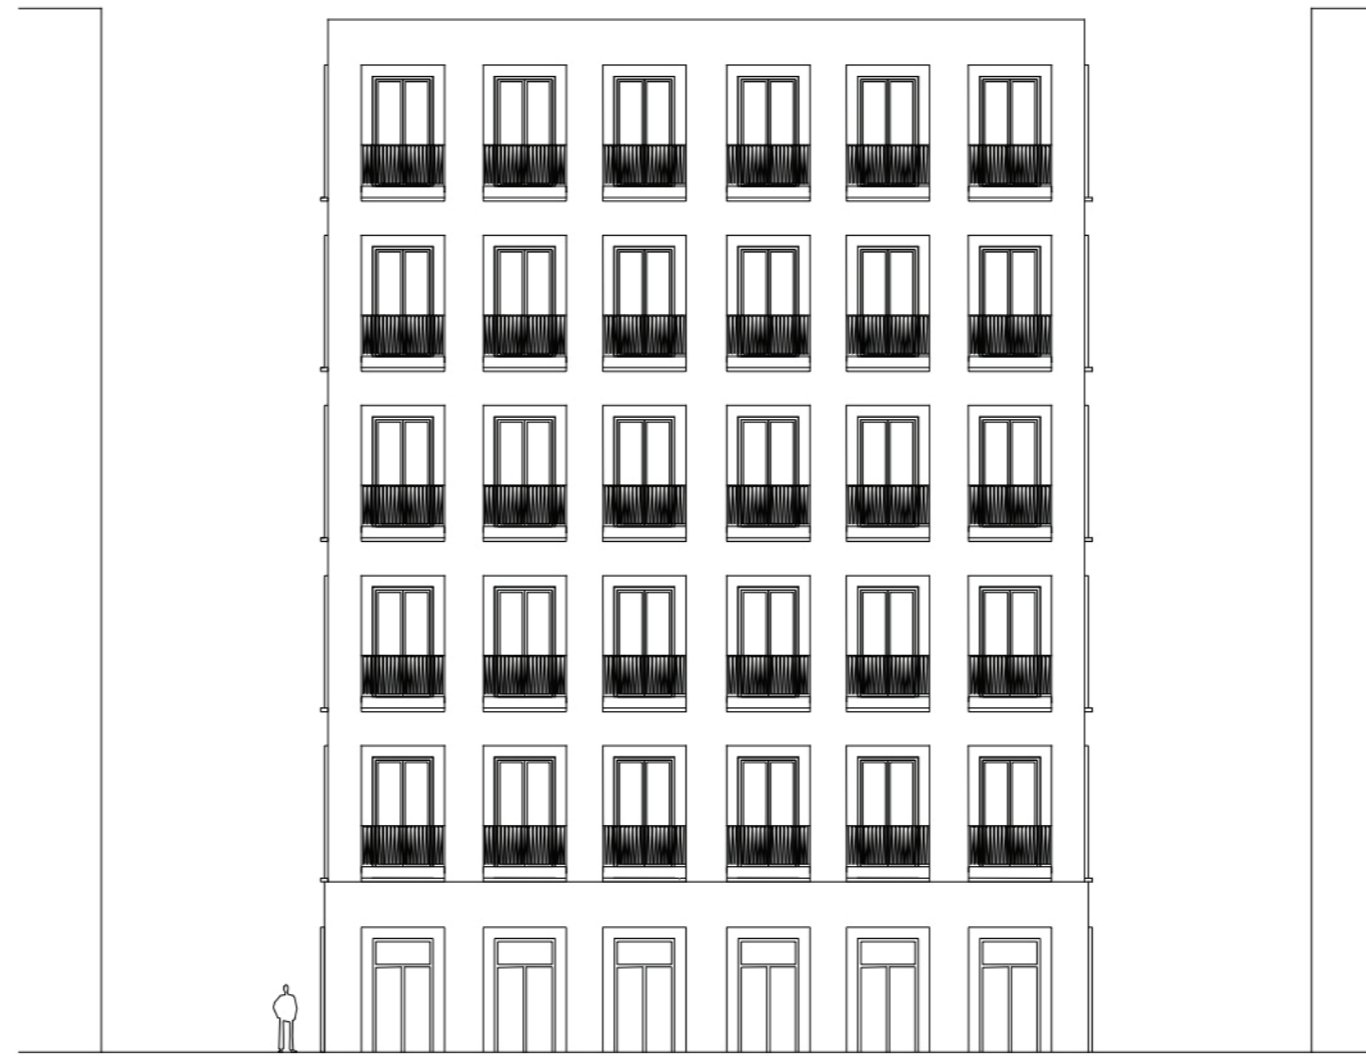

Vico Lungo Celso

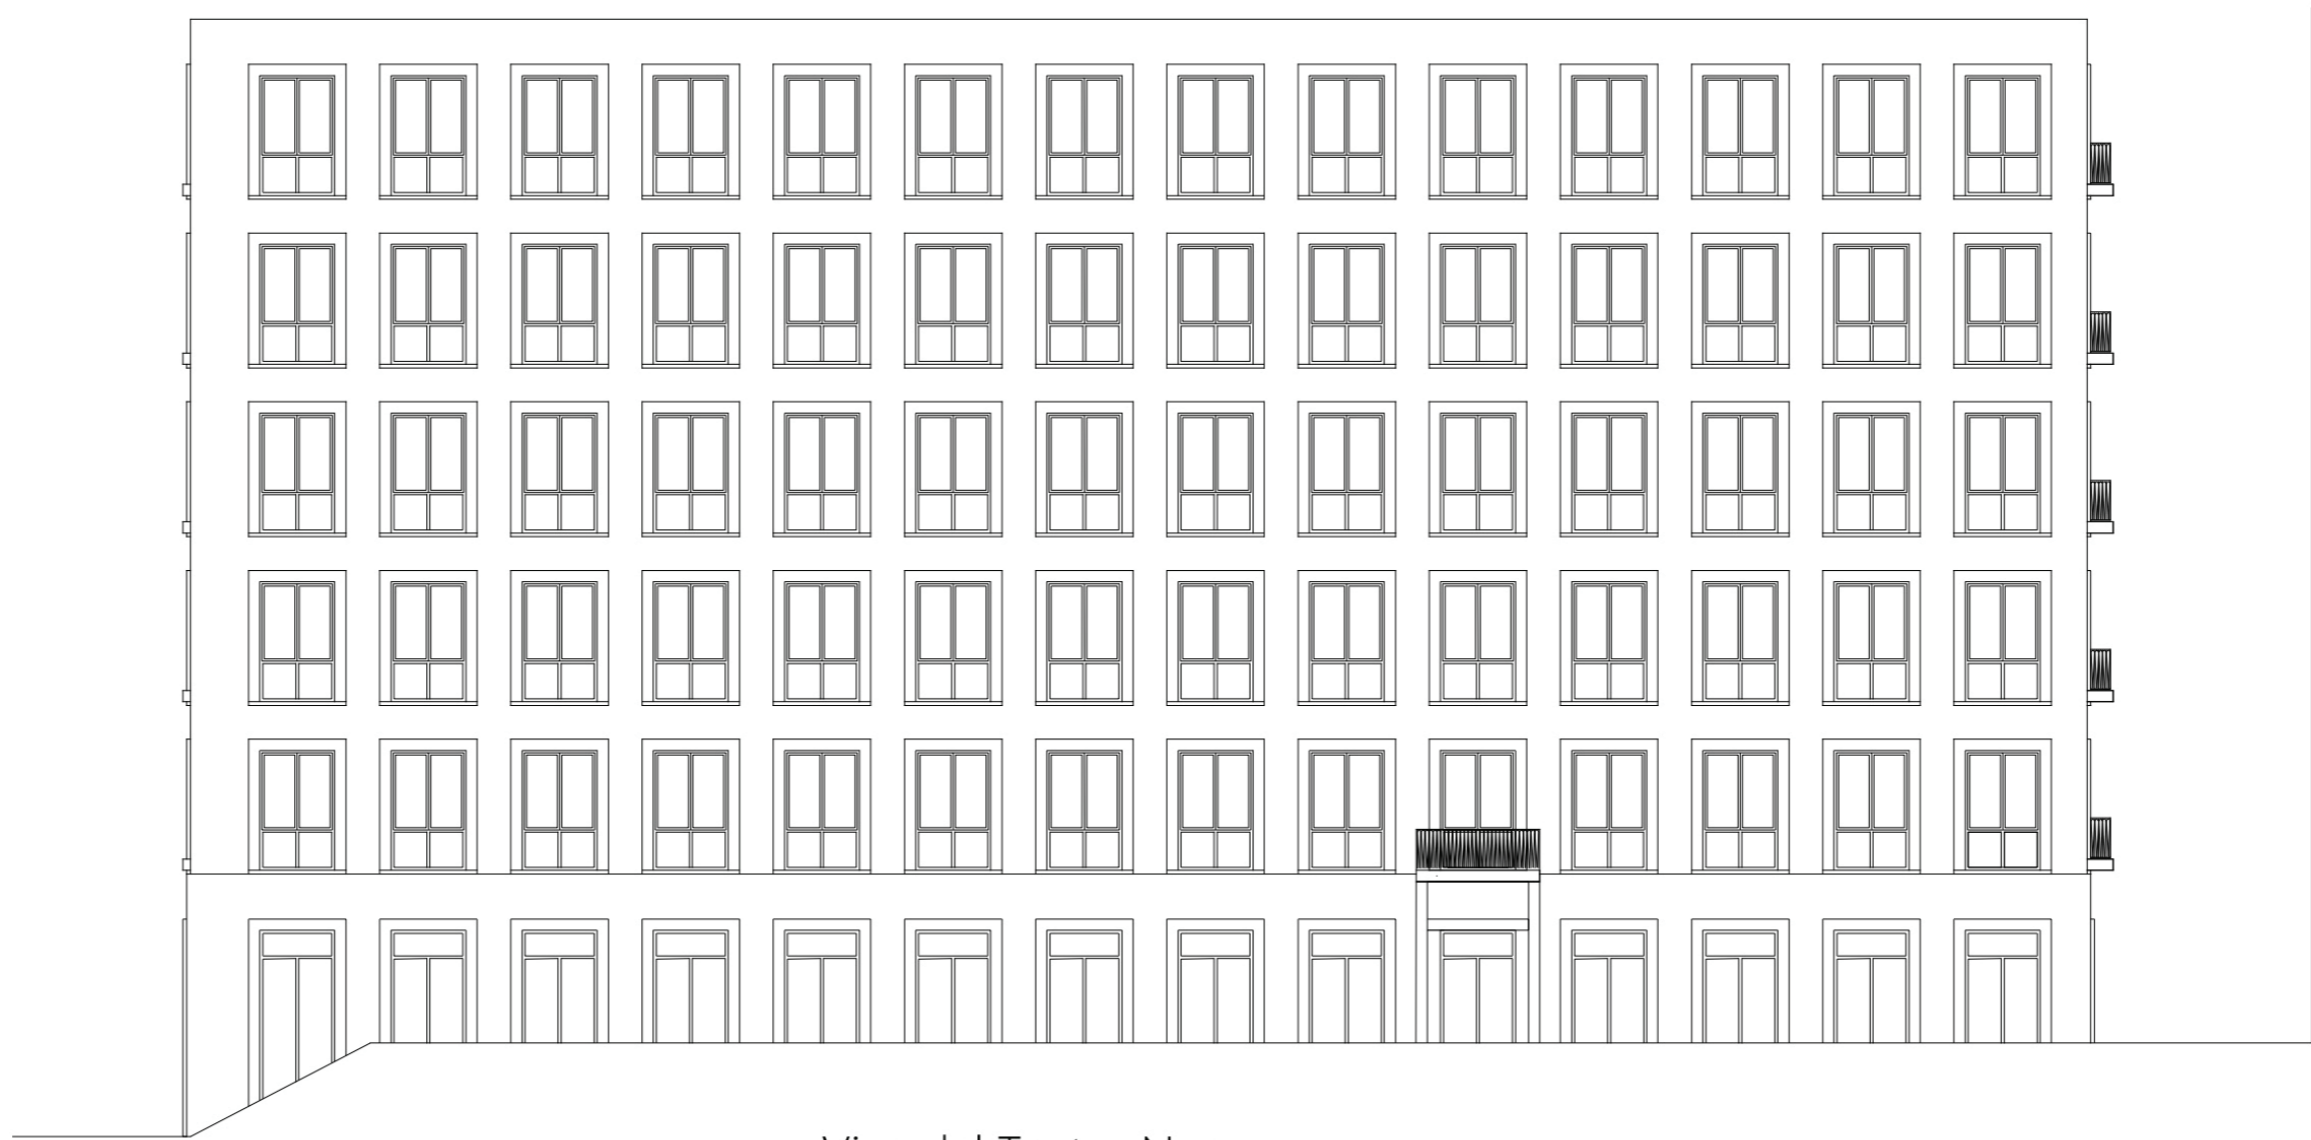

Vico del Teatro Nuovo

