


# “The light of a neapolitan staircase” | Robbert Kleine Schaars




Site plan | 1:1000

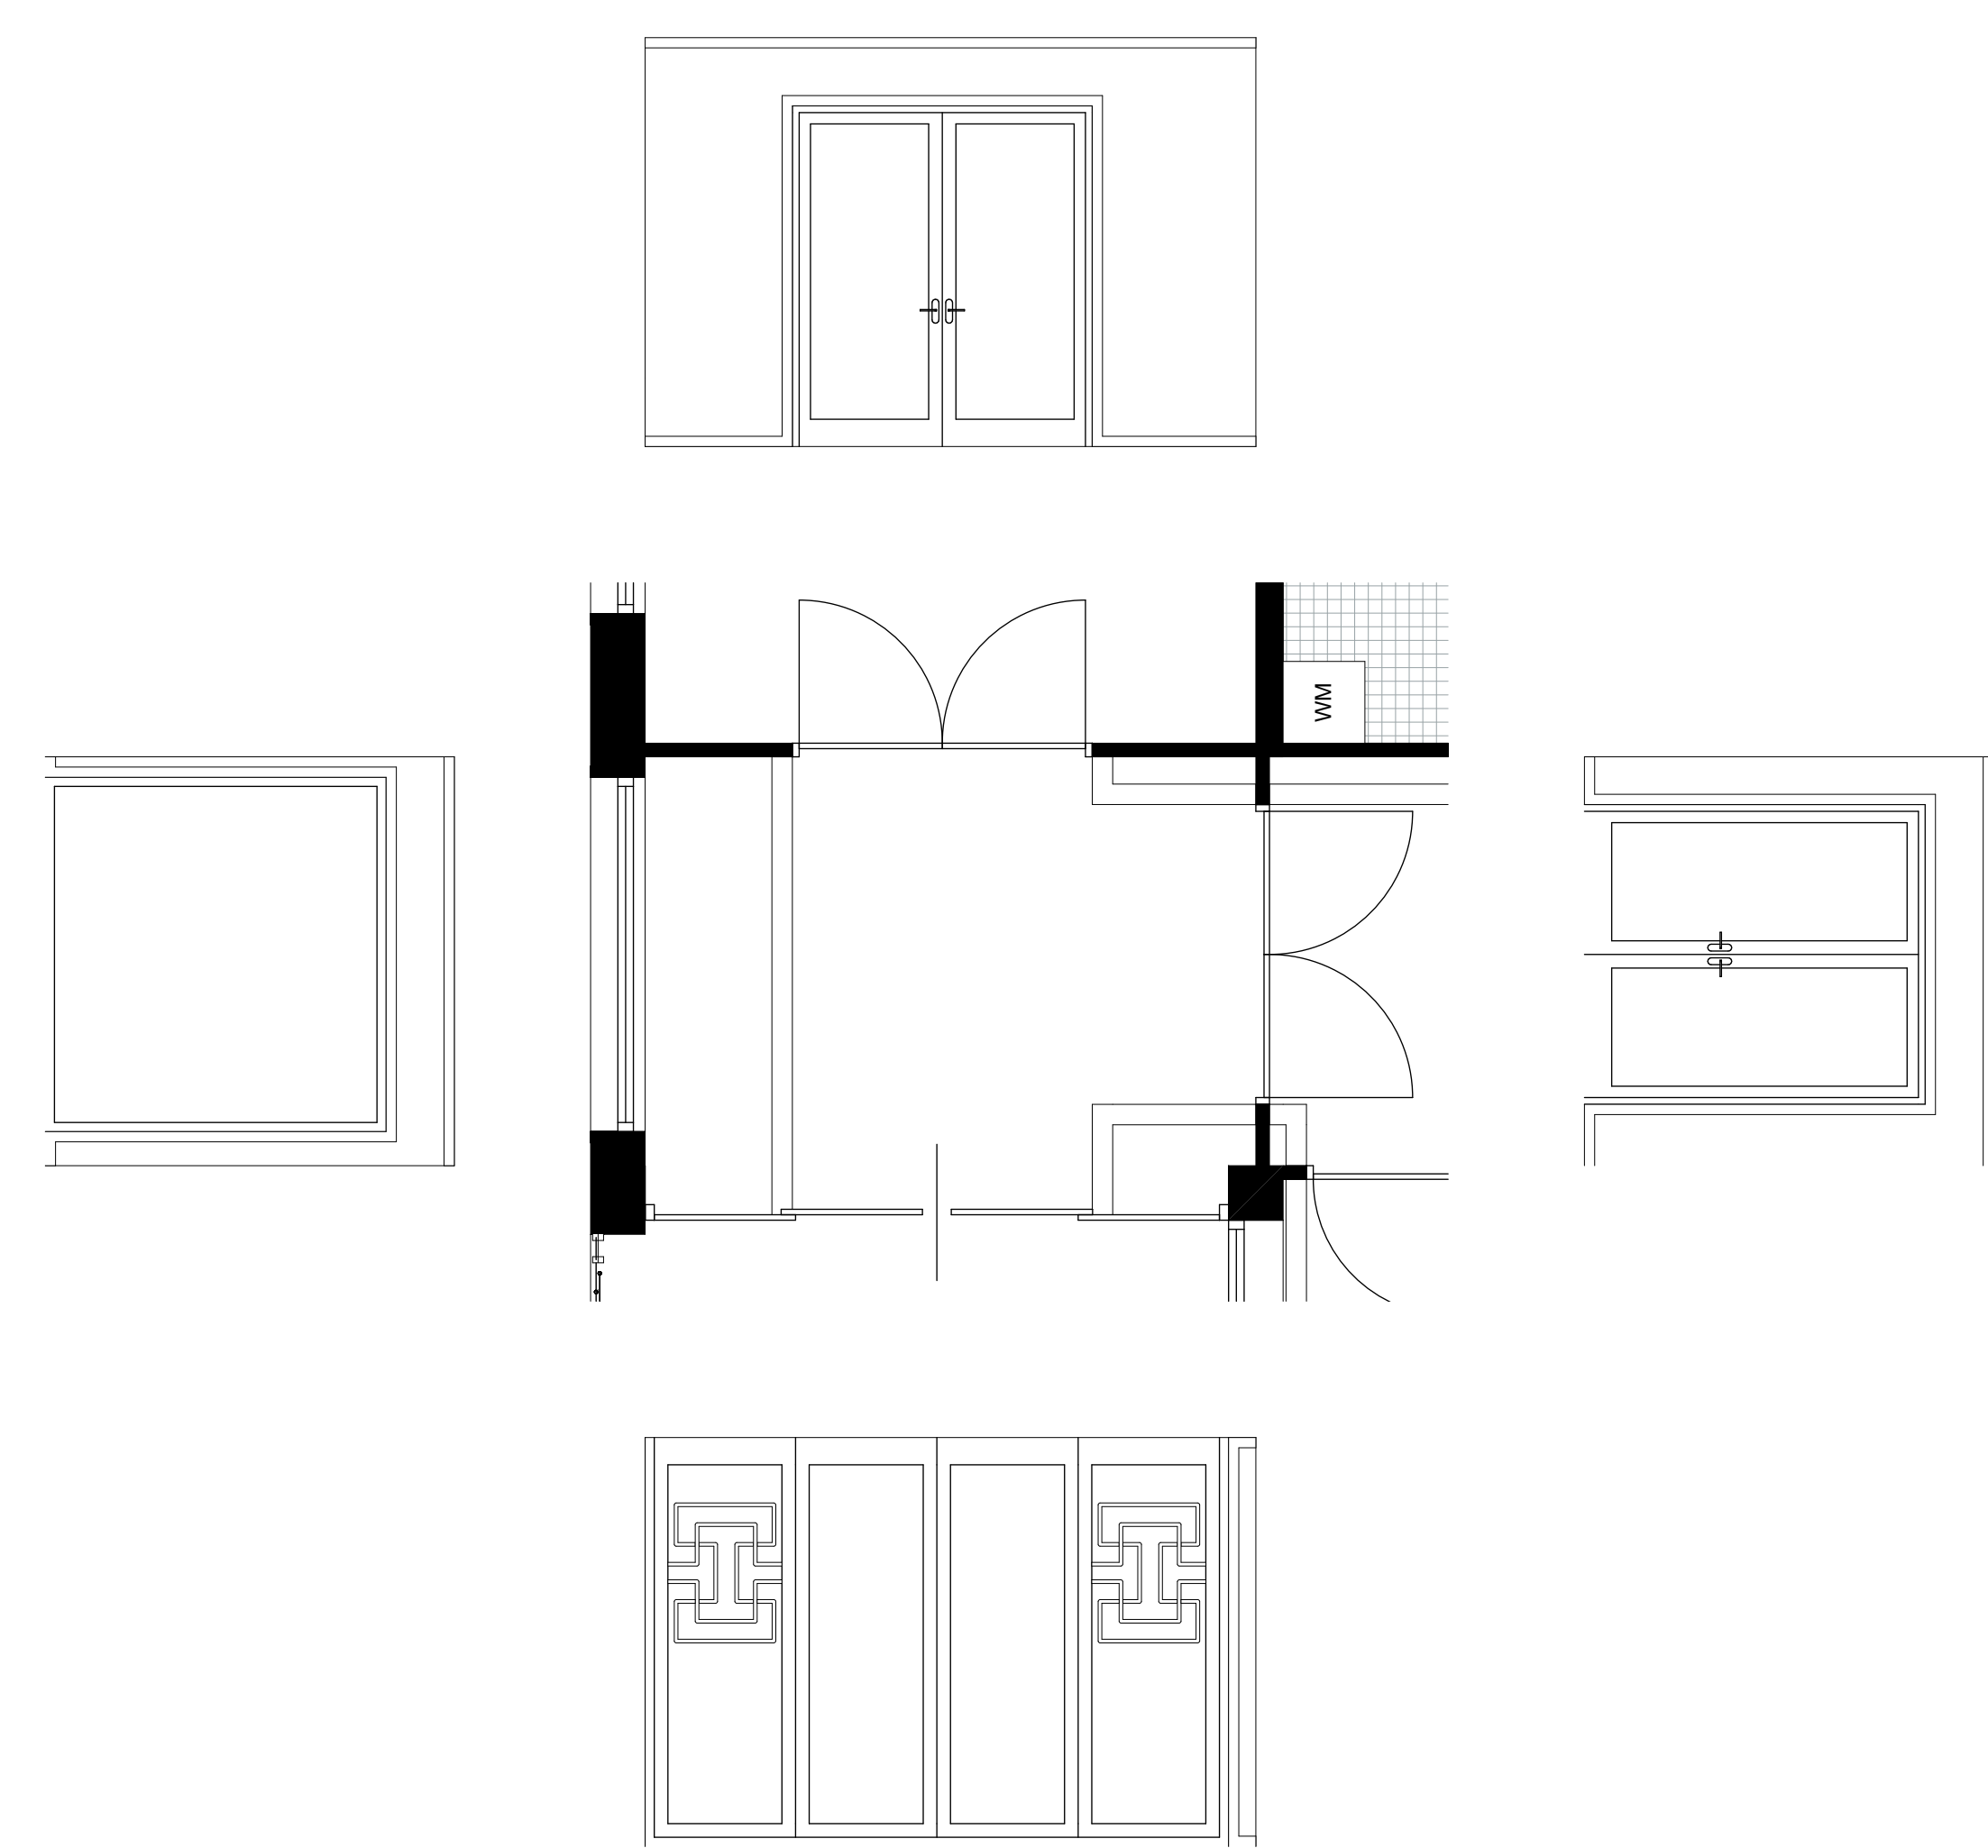


Wall elevations | 1:50

## Elevations

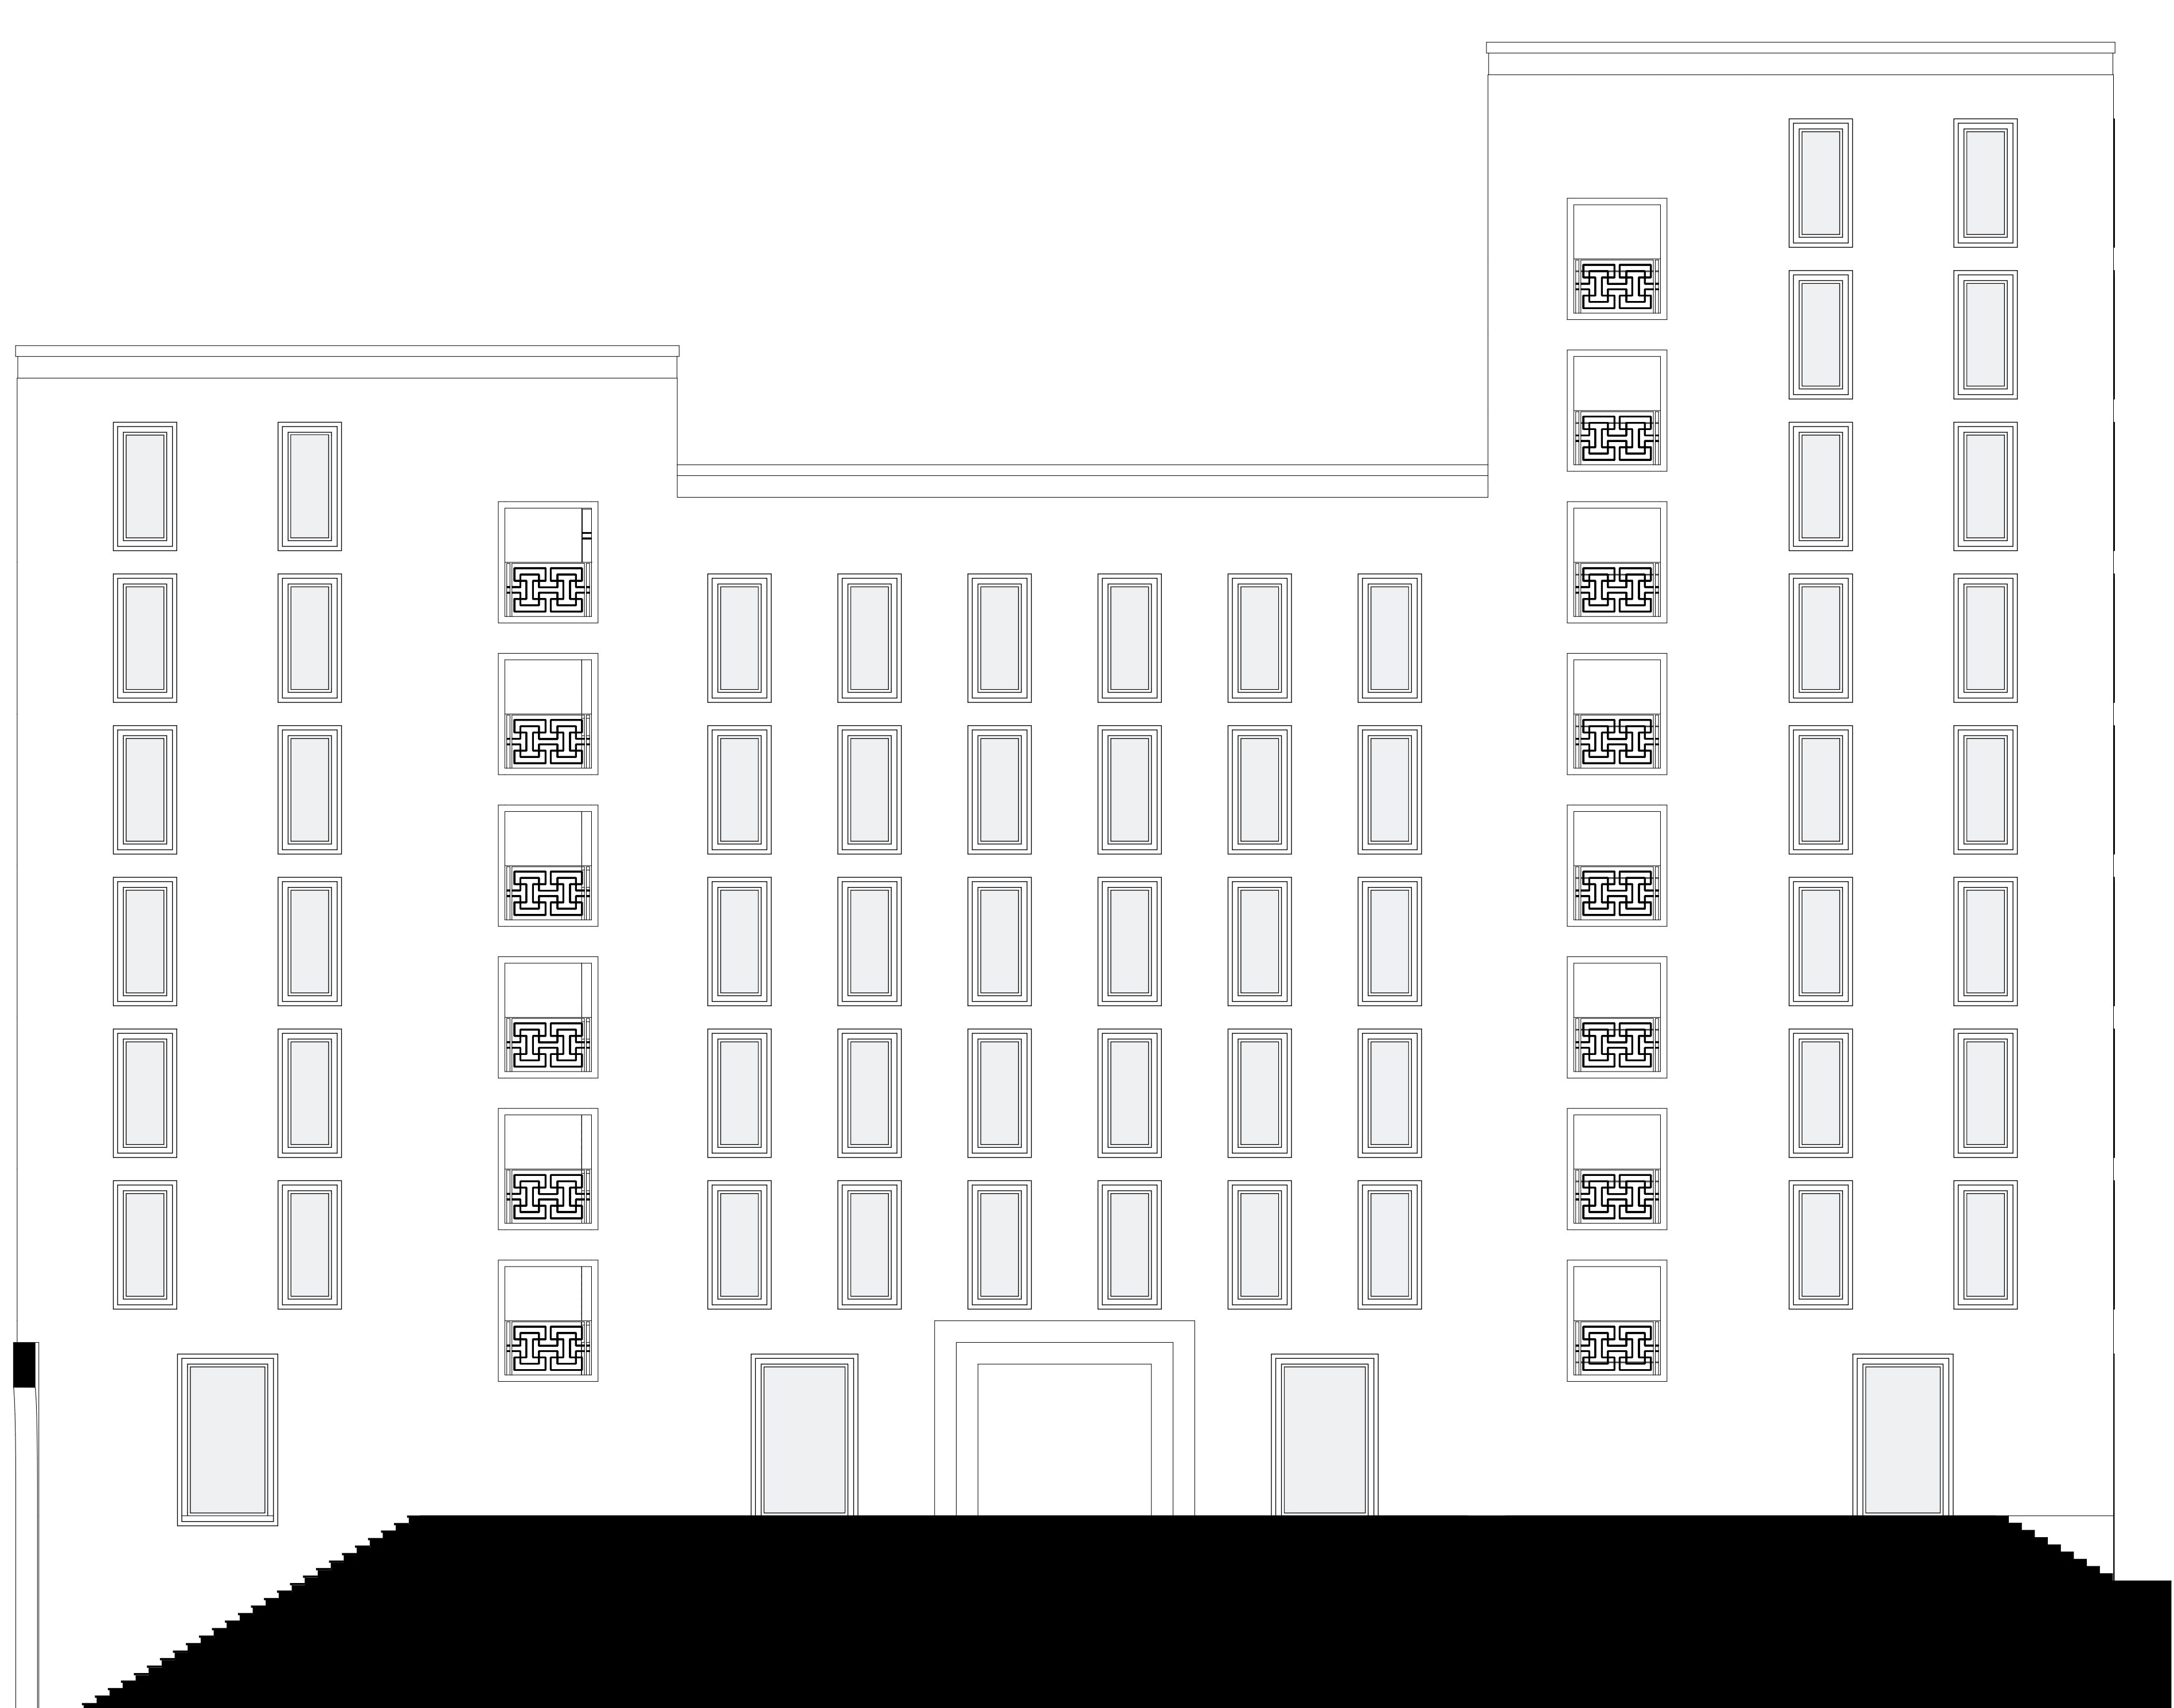


North | 1:100

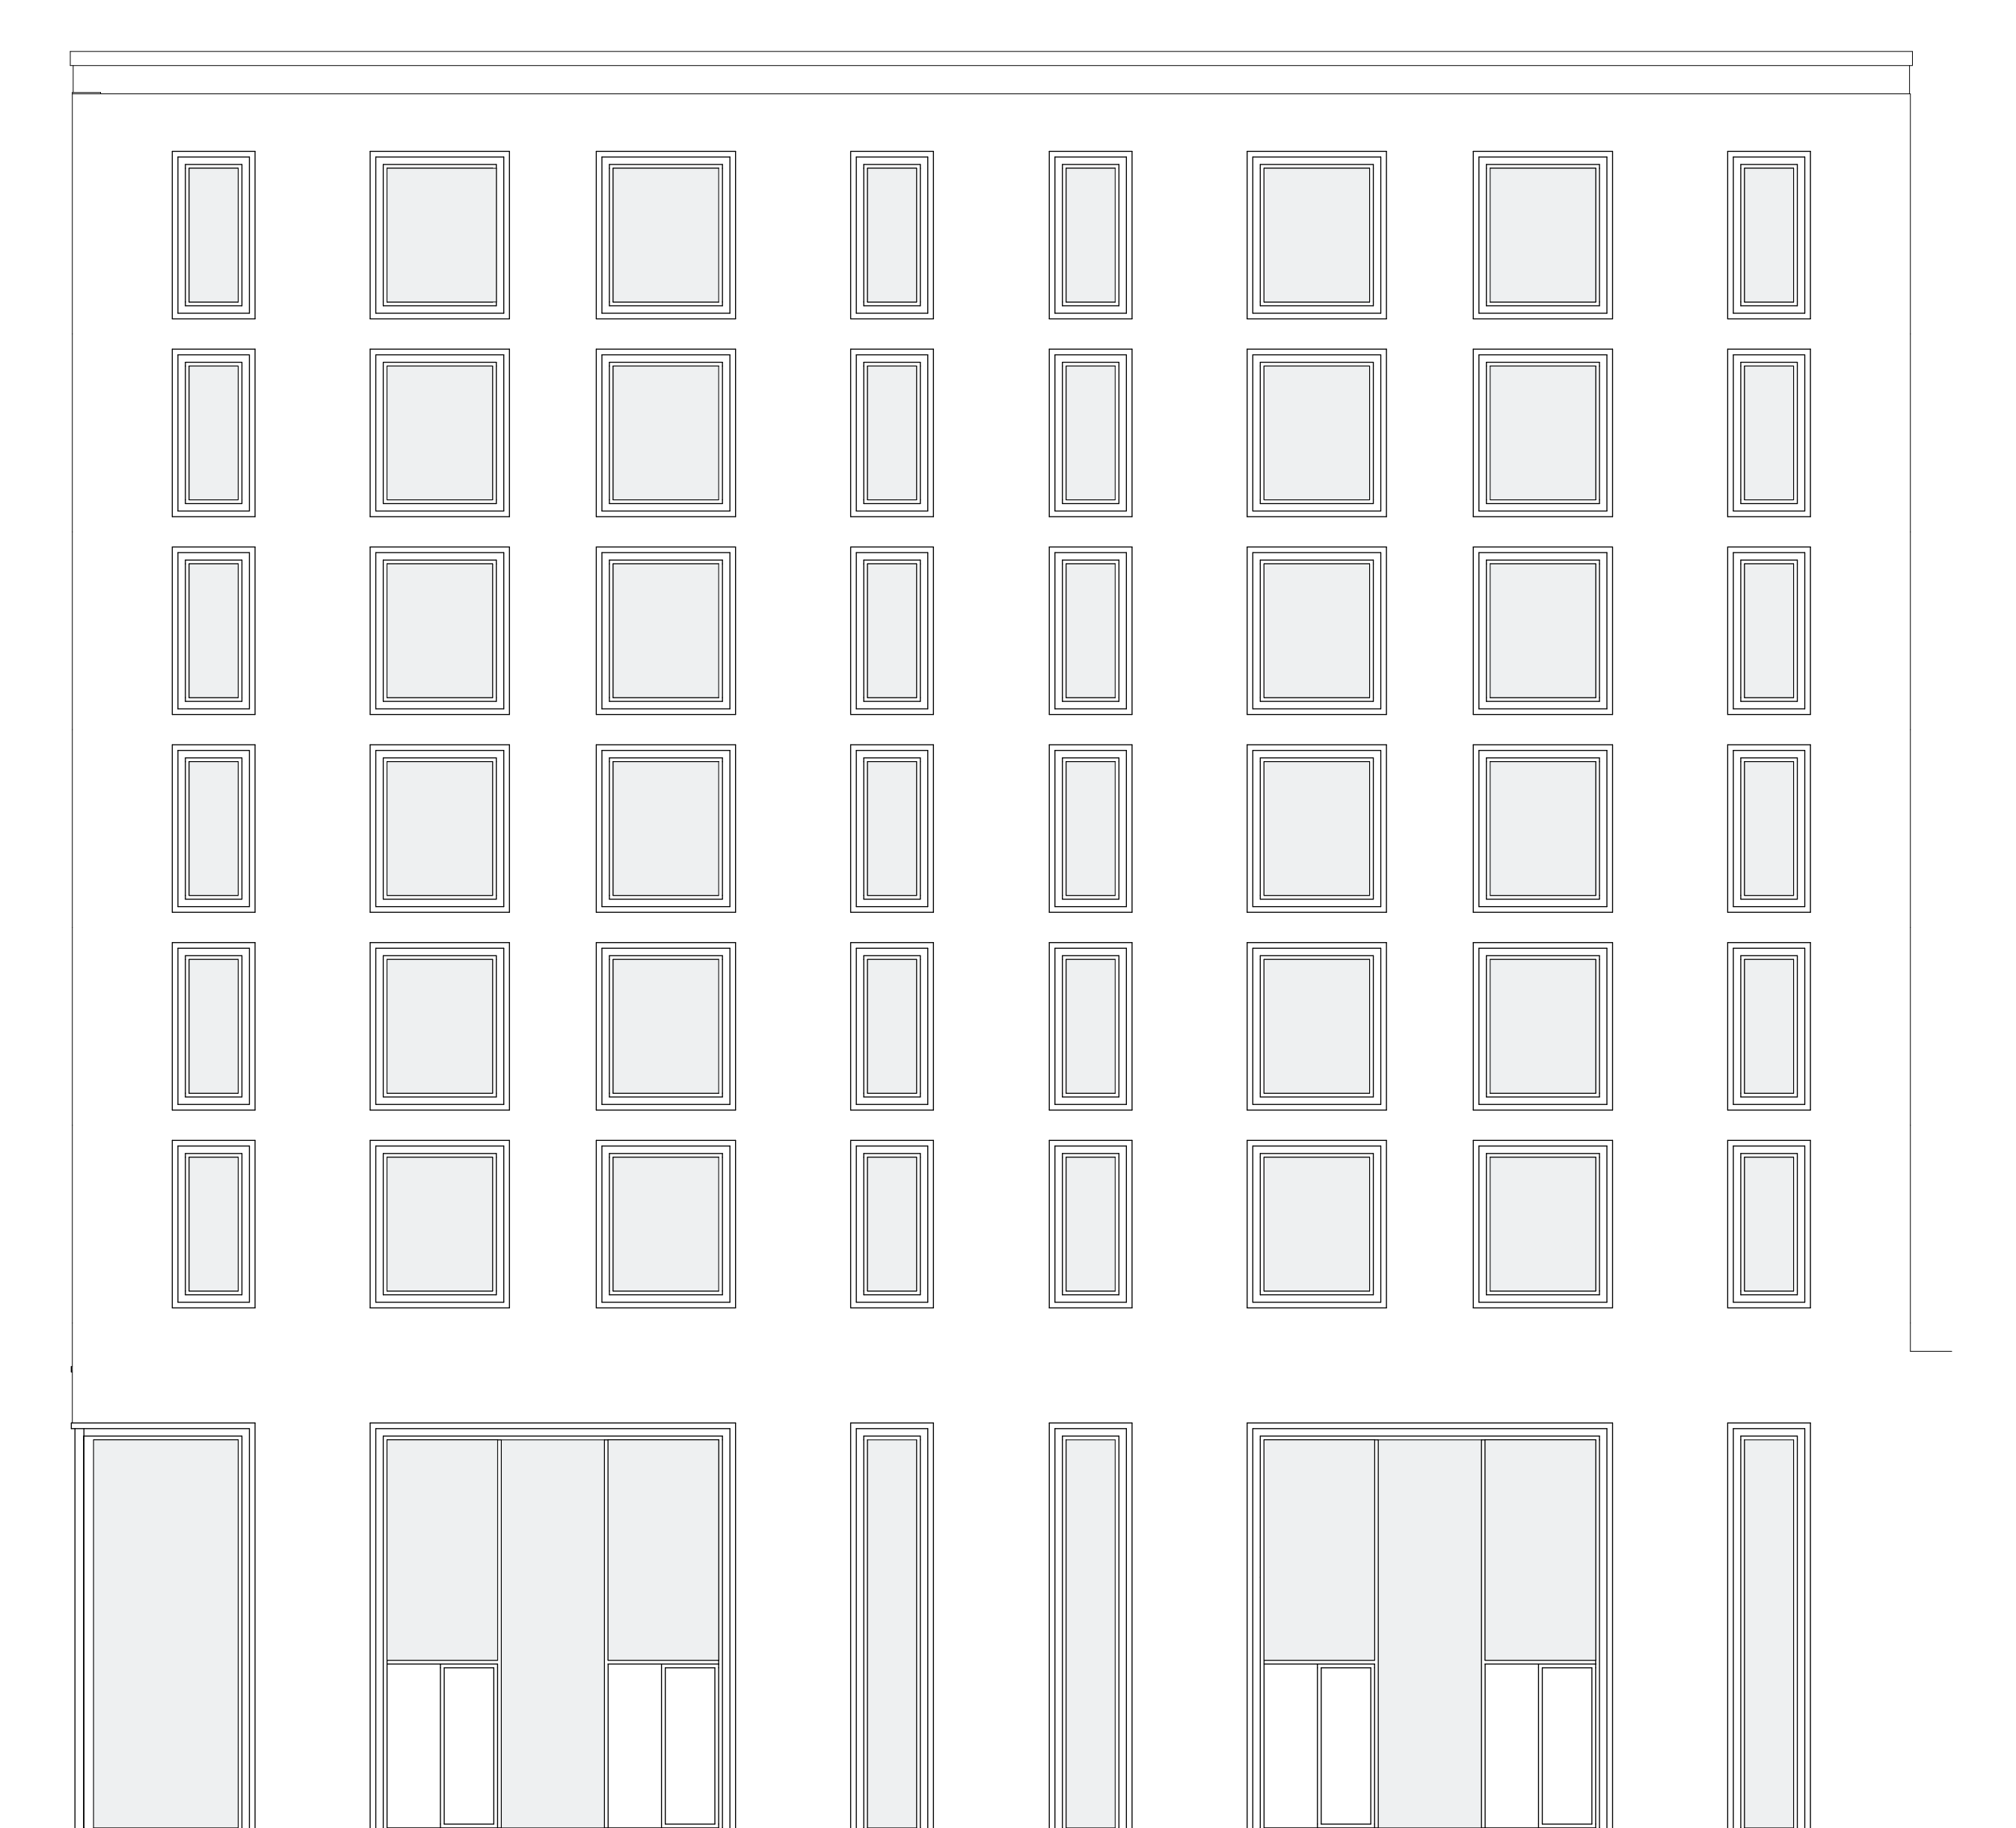


East | 1:100


## Floorplans

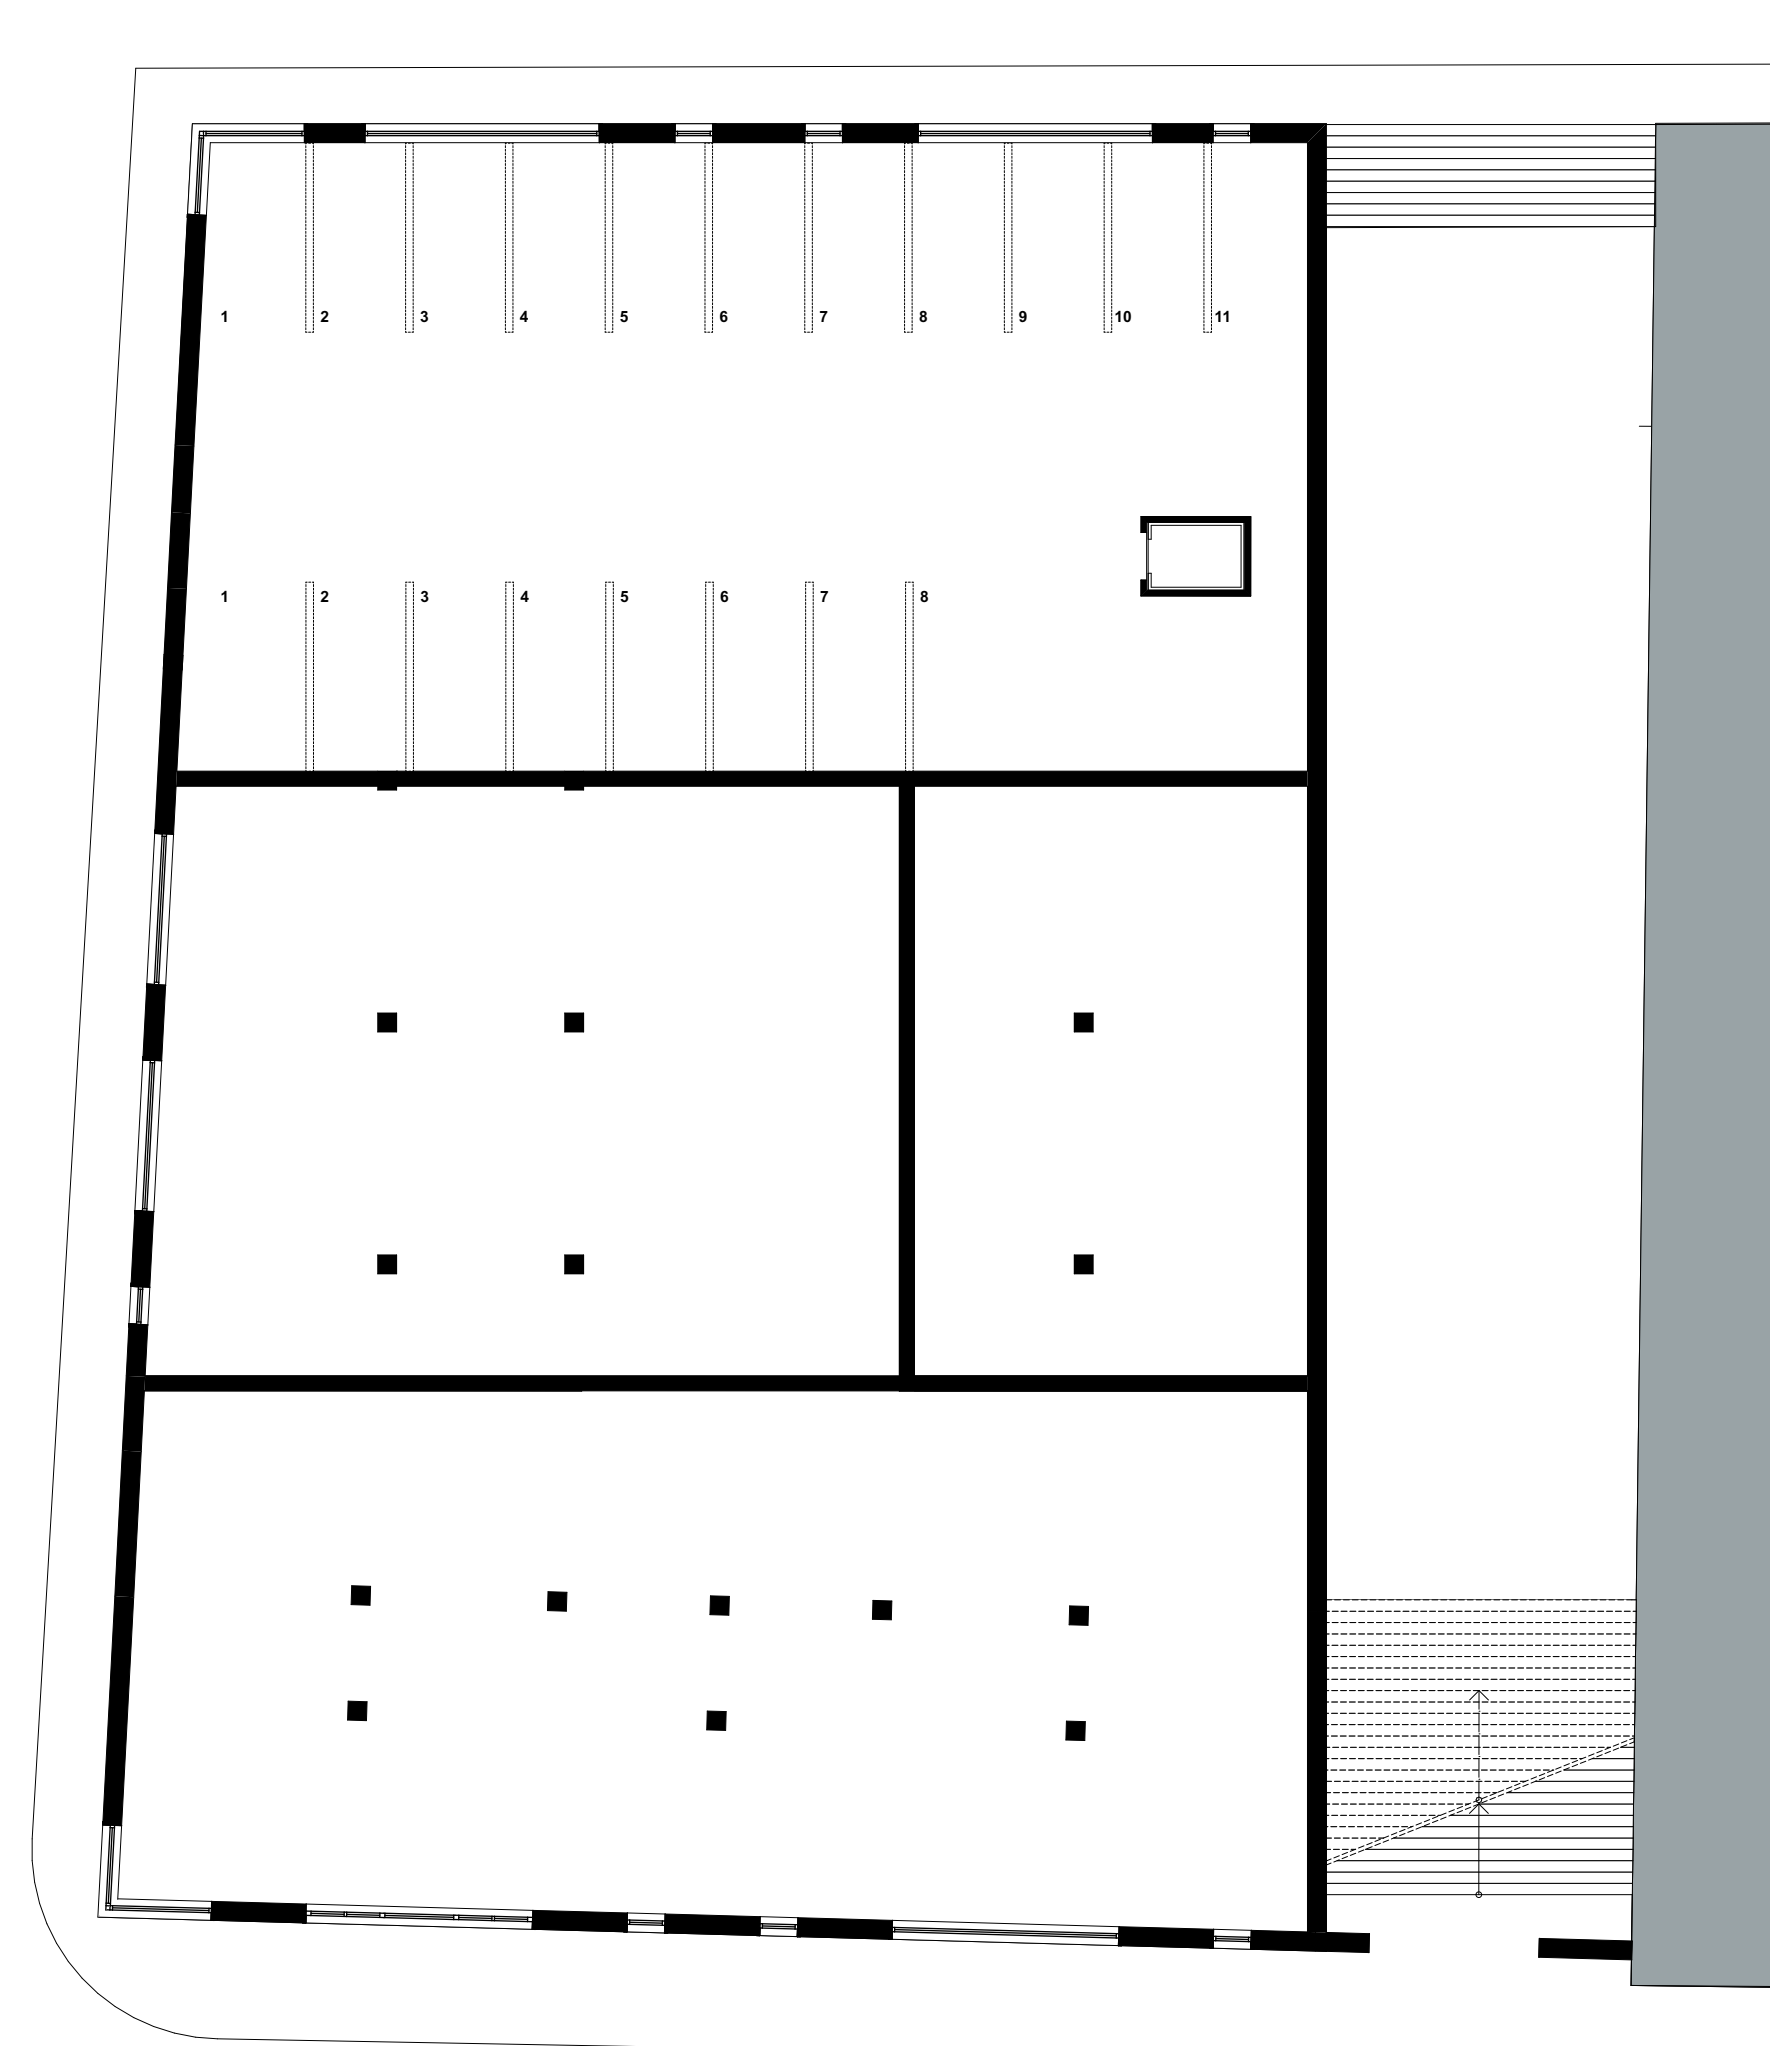


Ground floor | 1:200

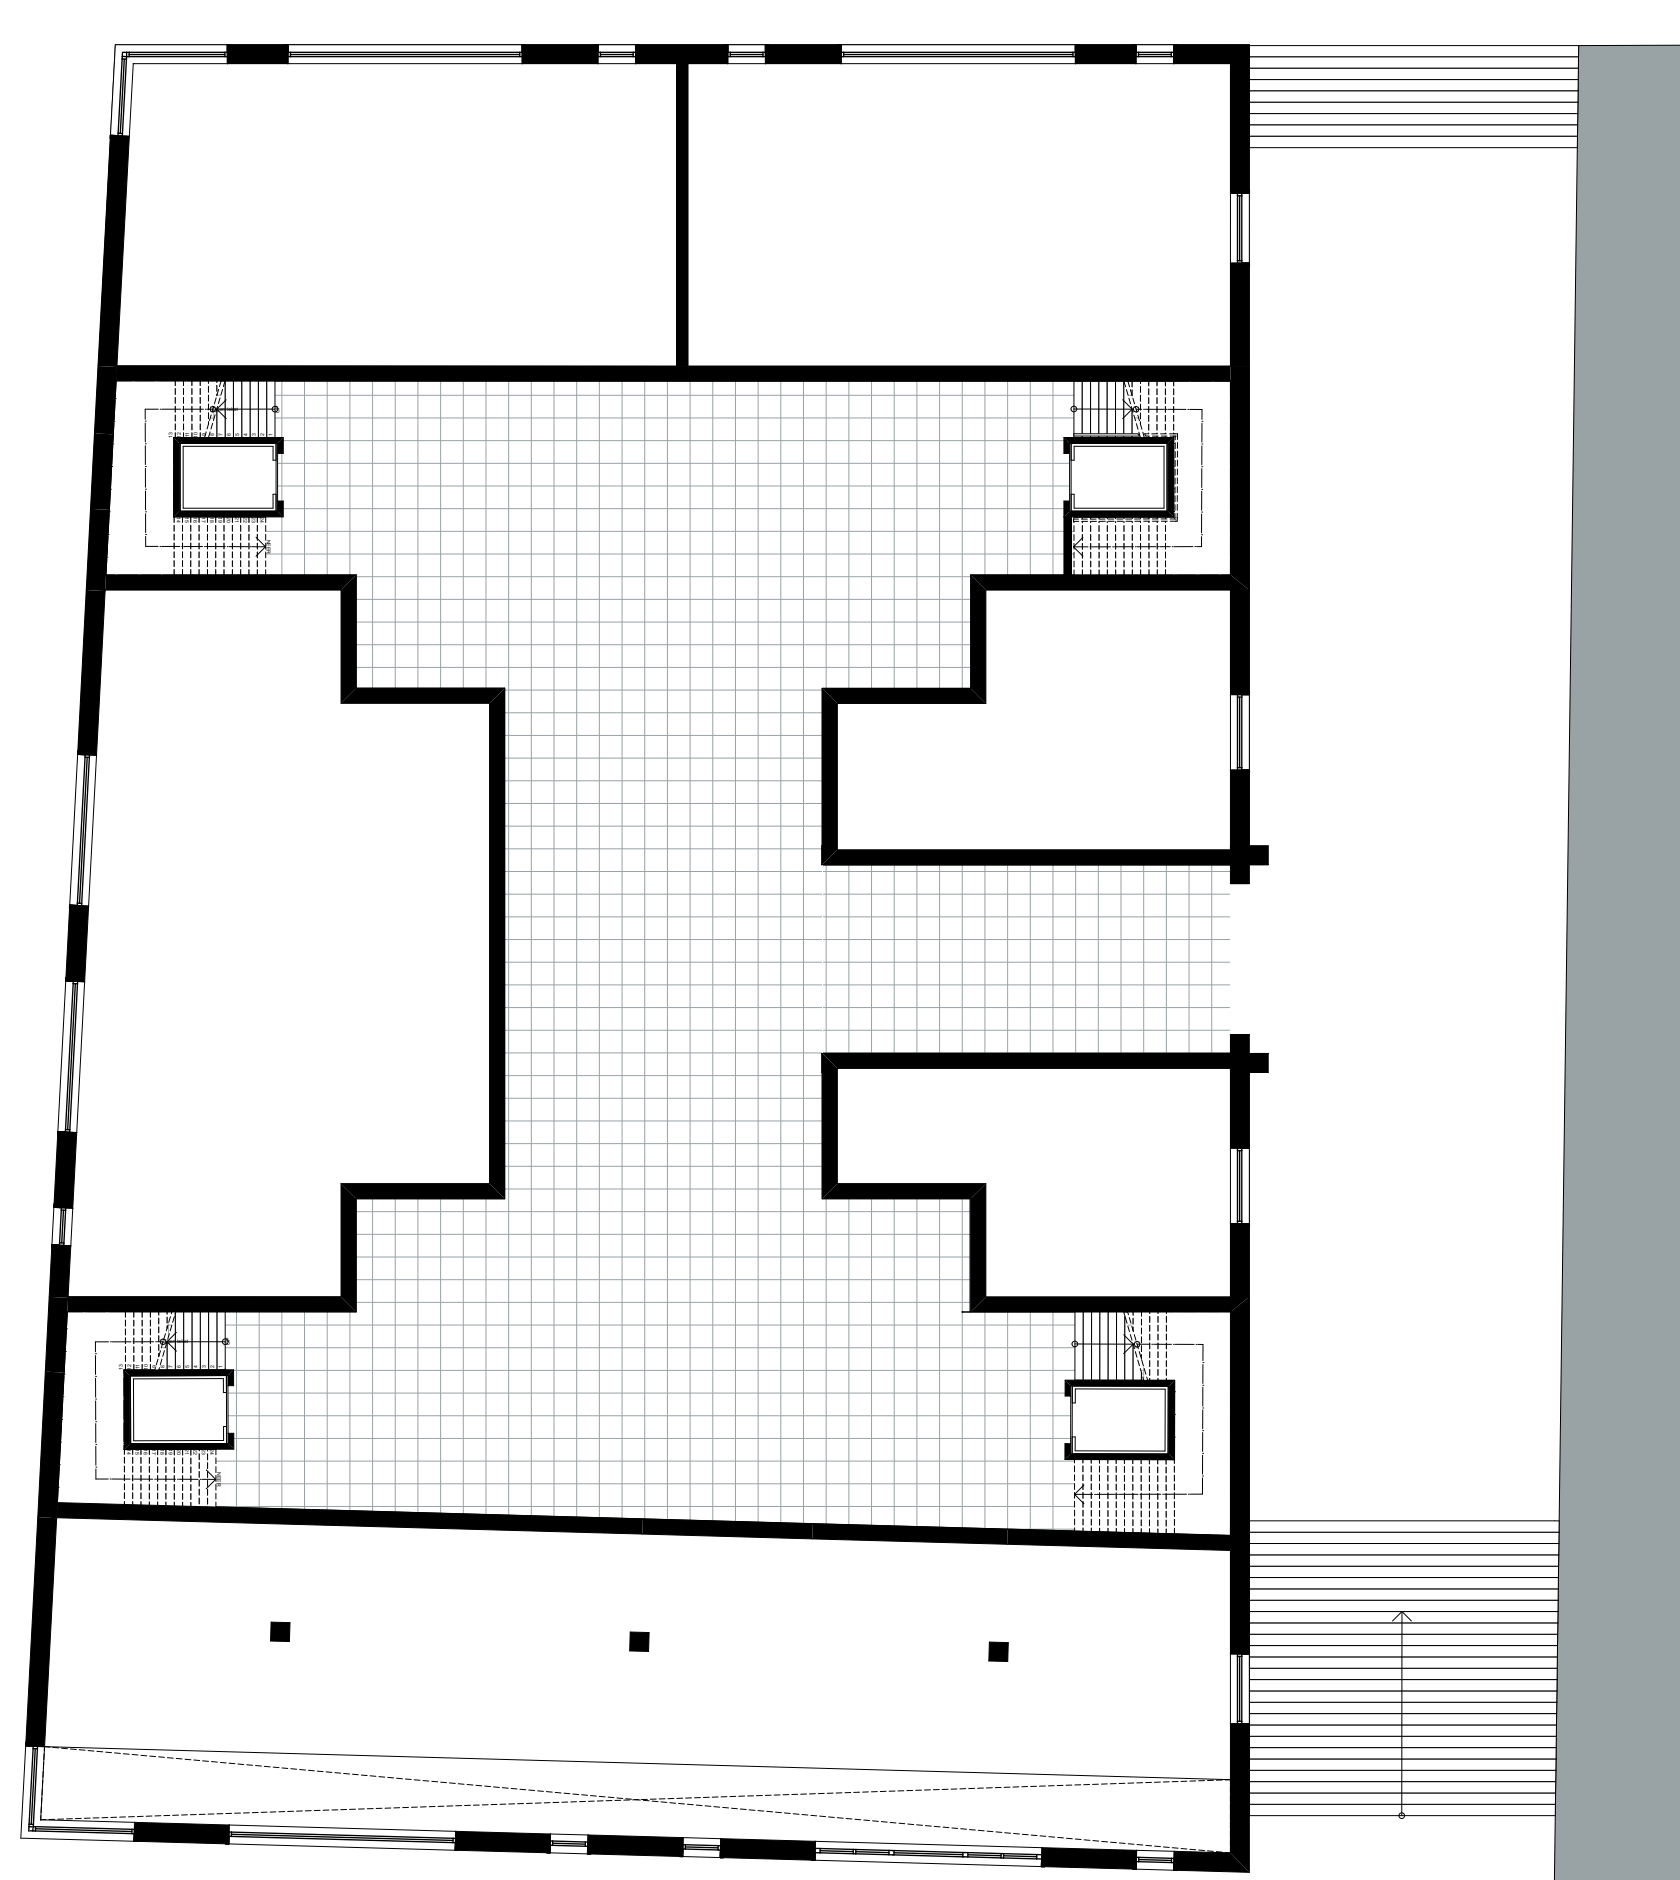


First floor | 1:200

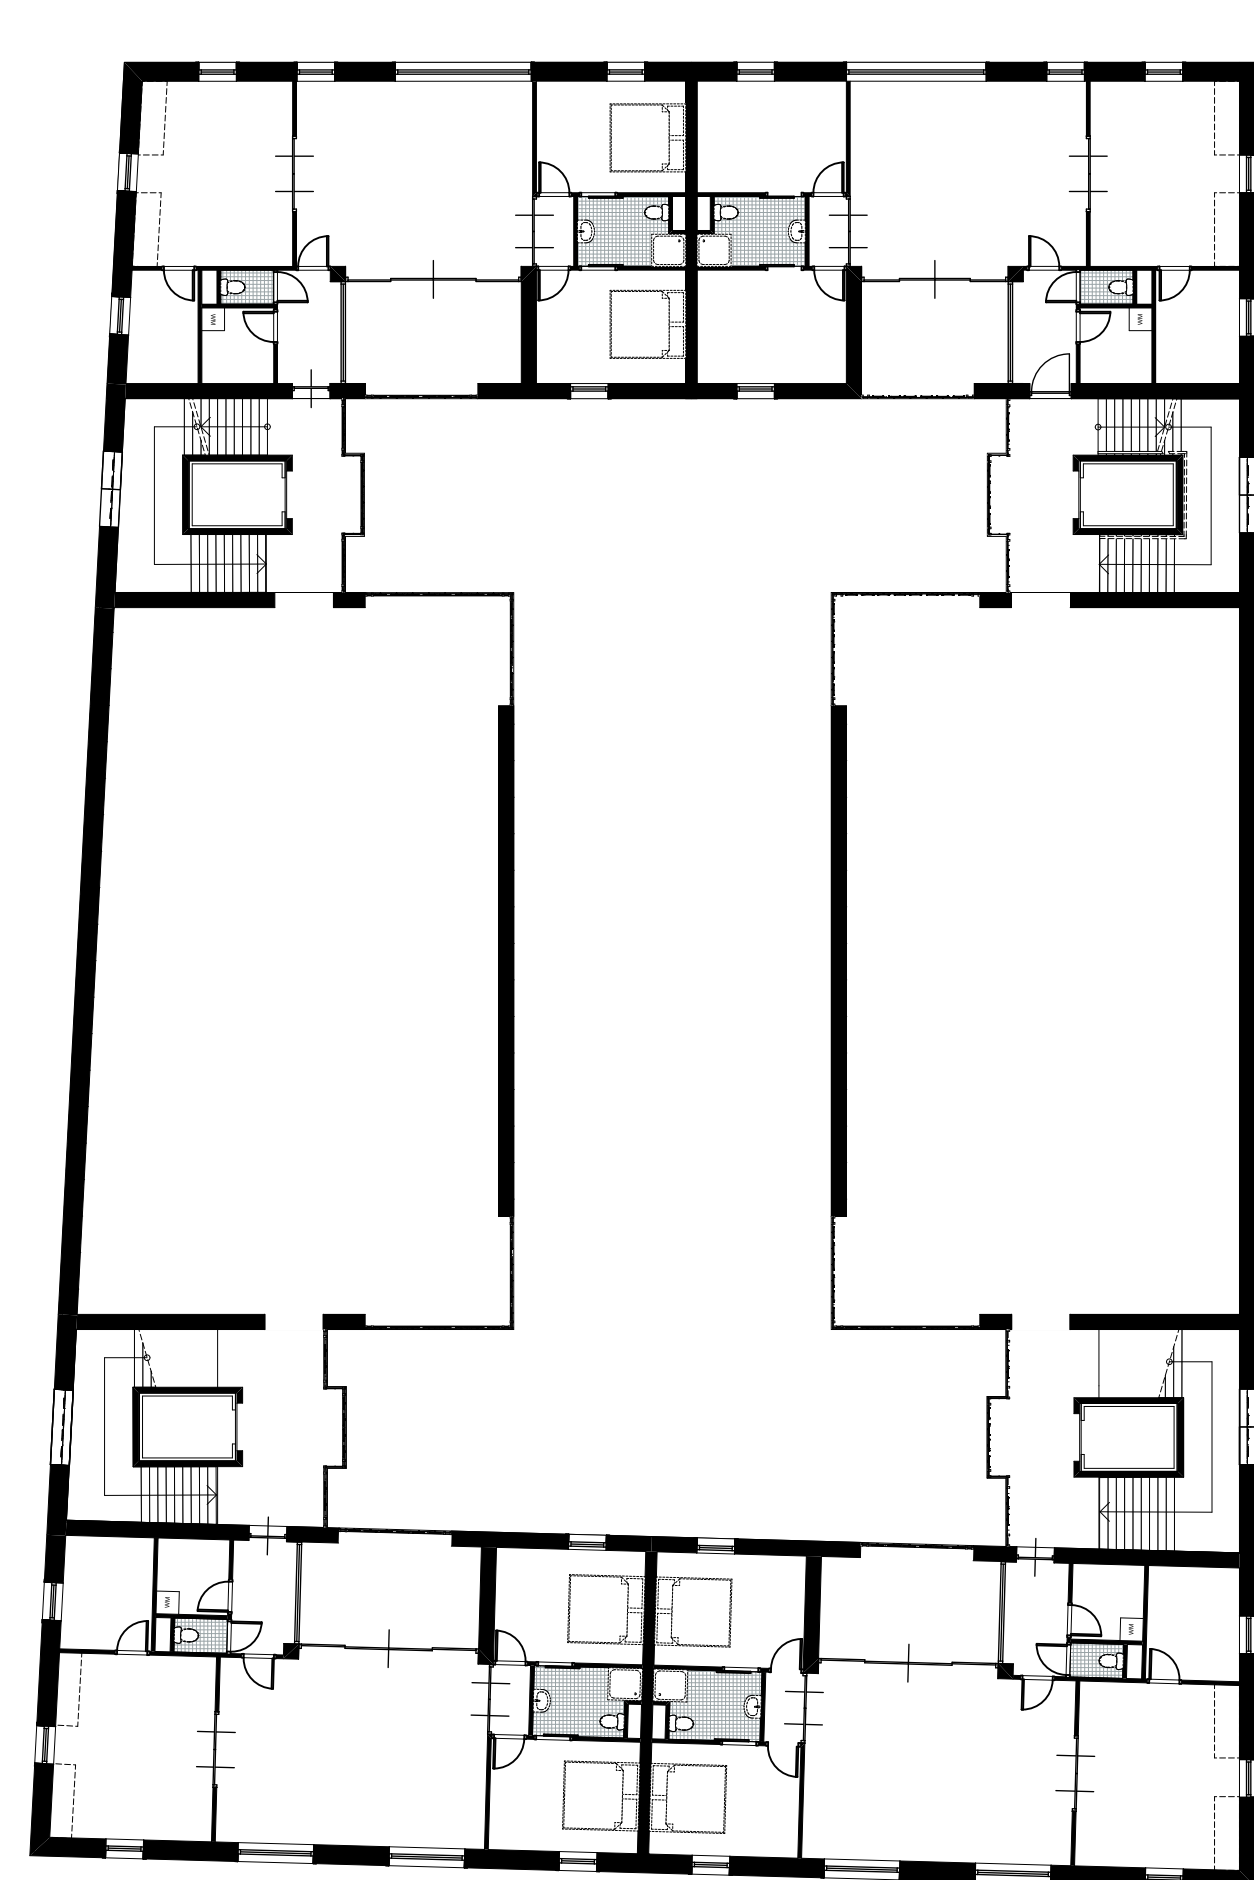

Seventh floor | 1:200

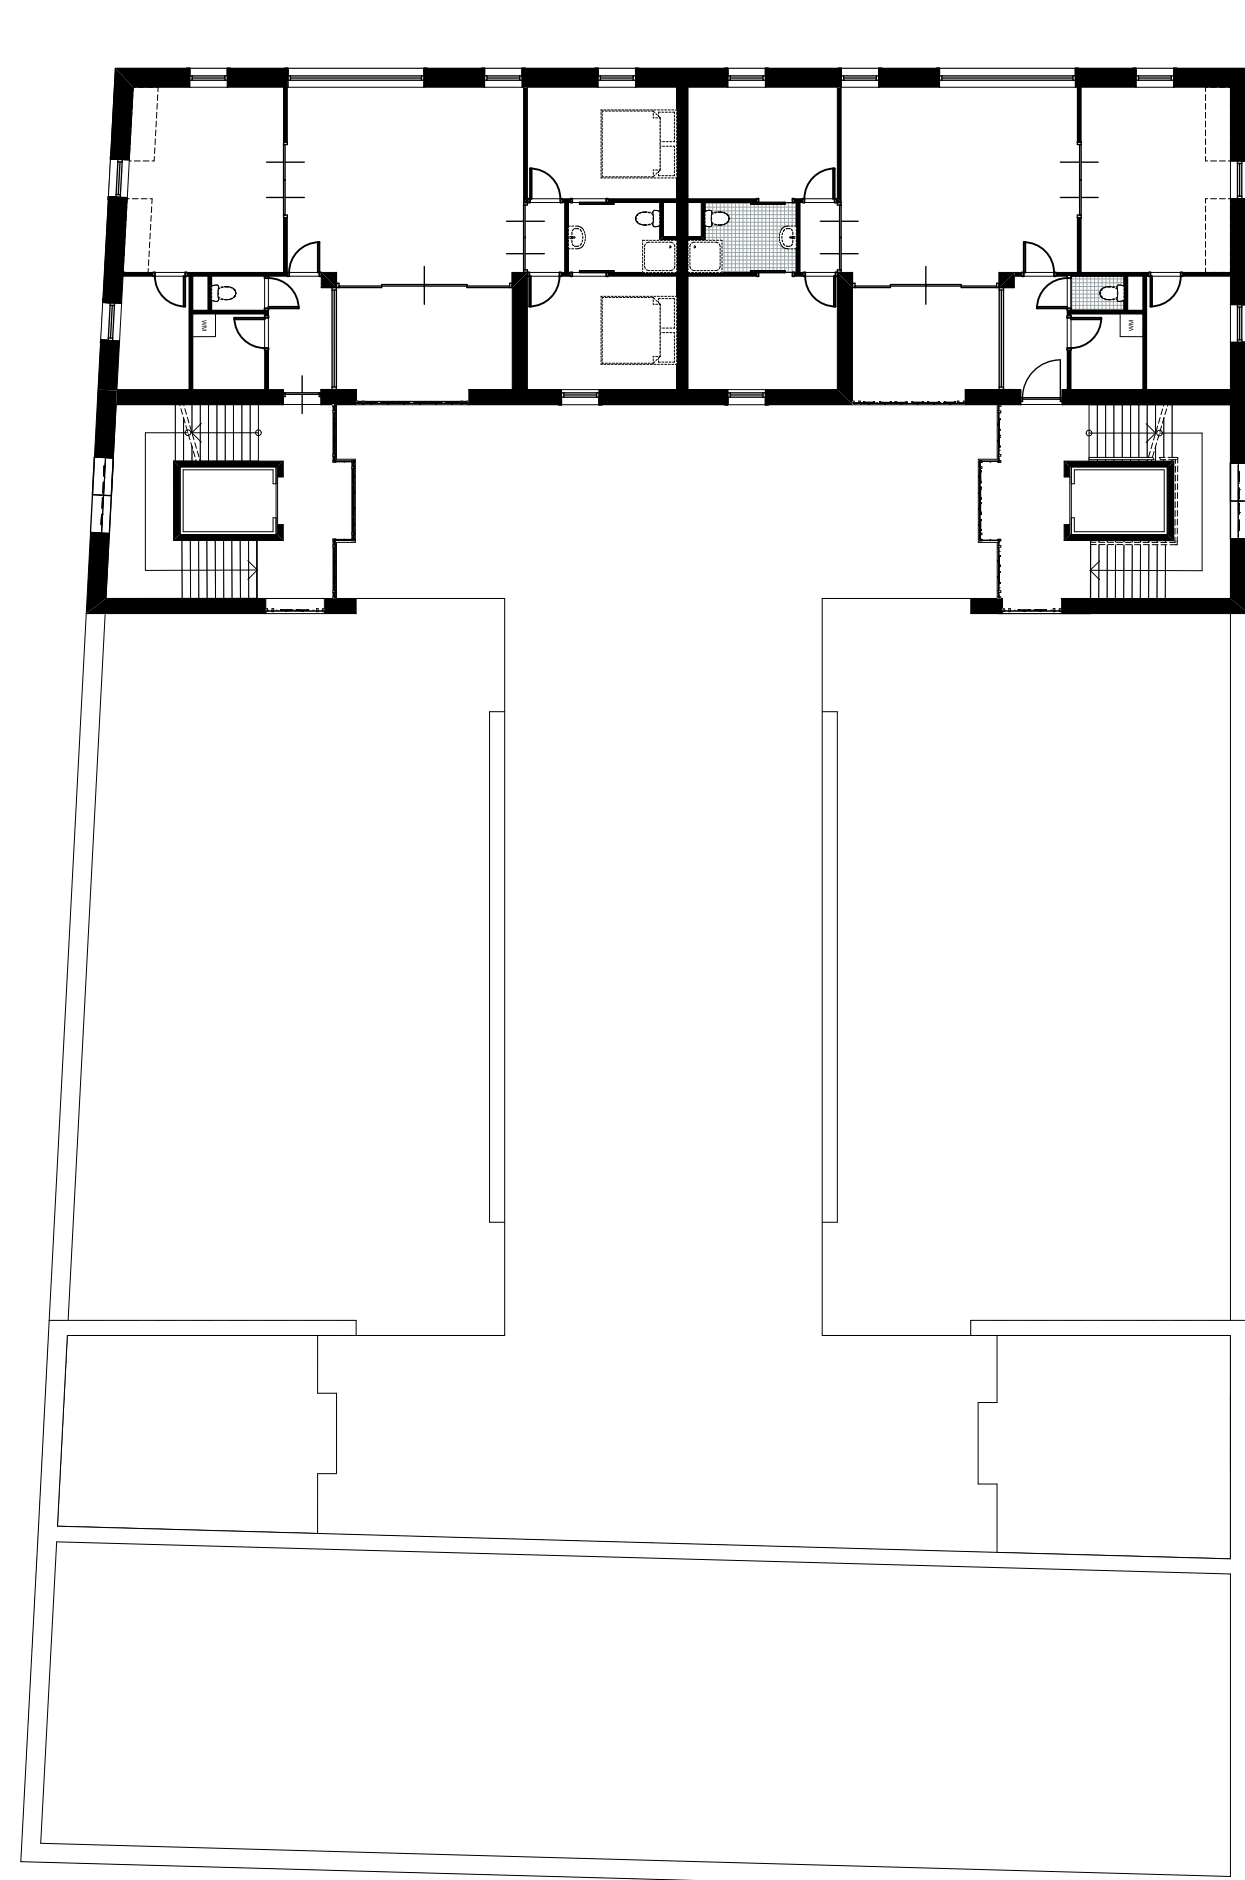


Eighth floor | 1:200

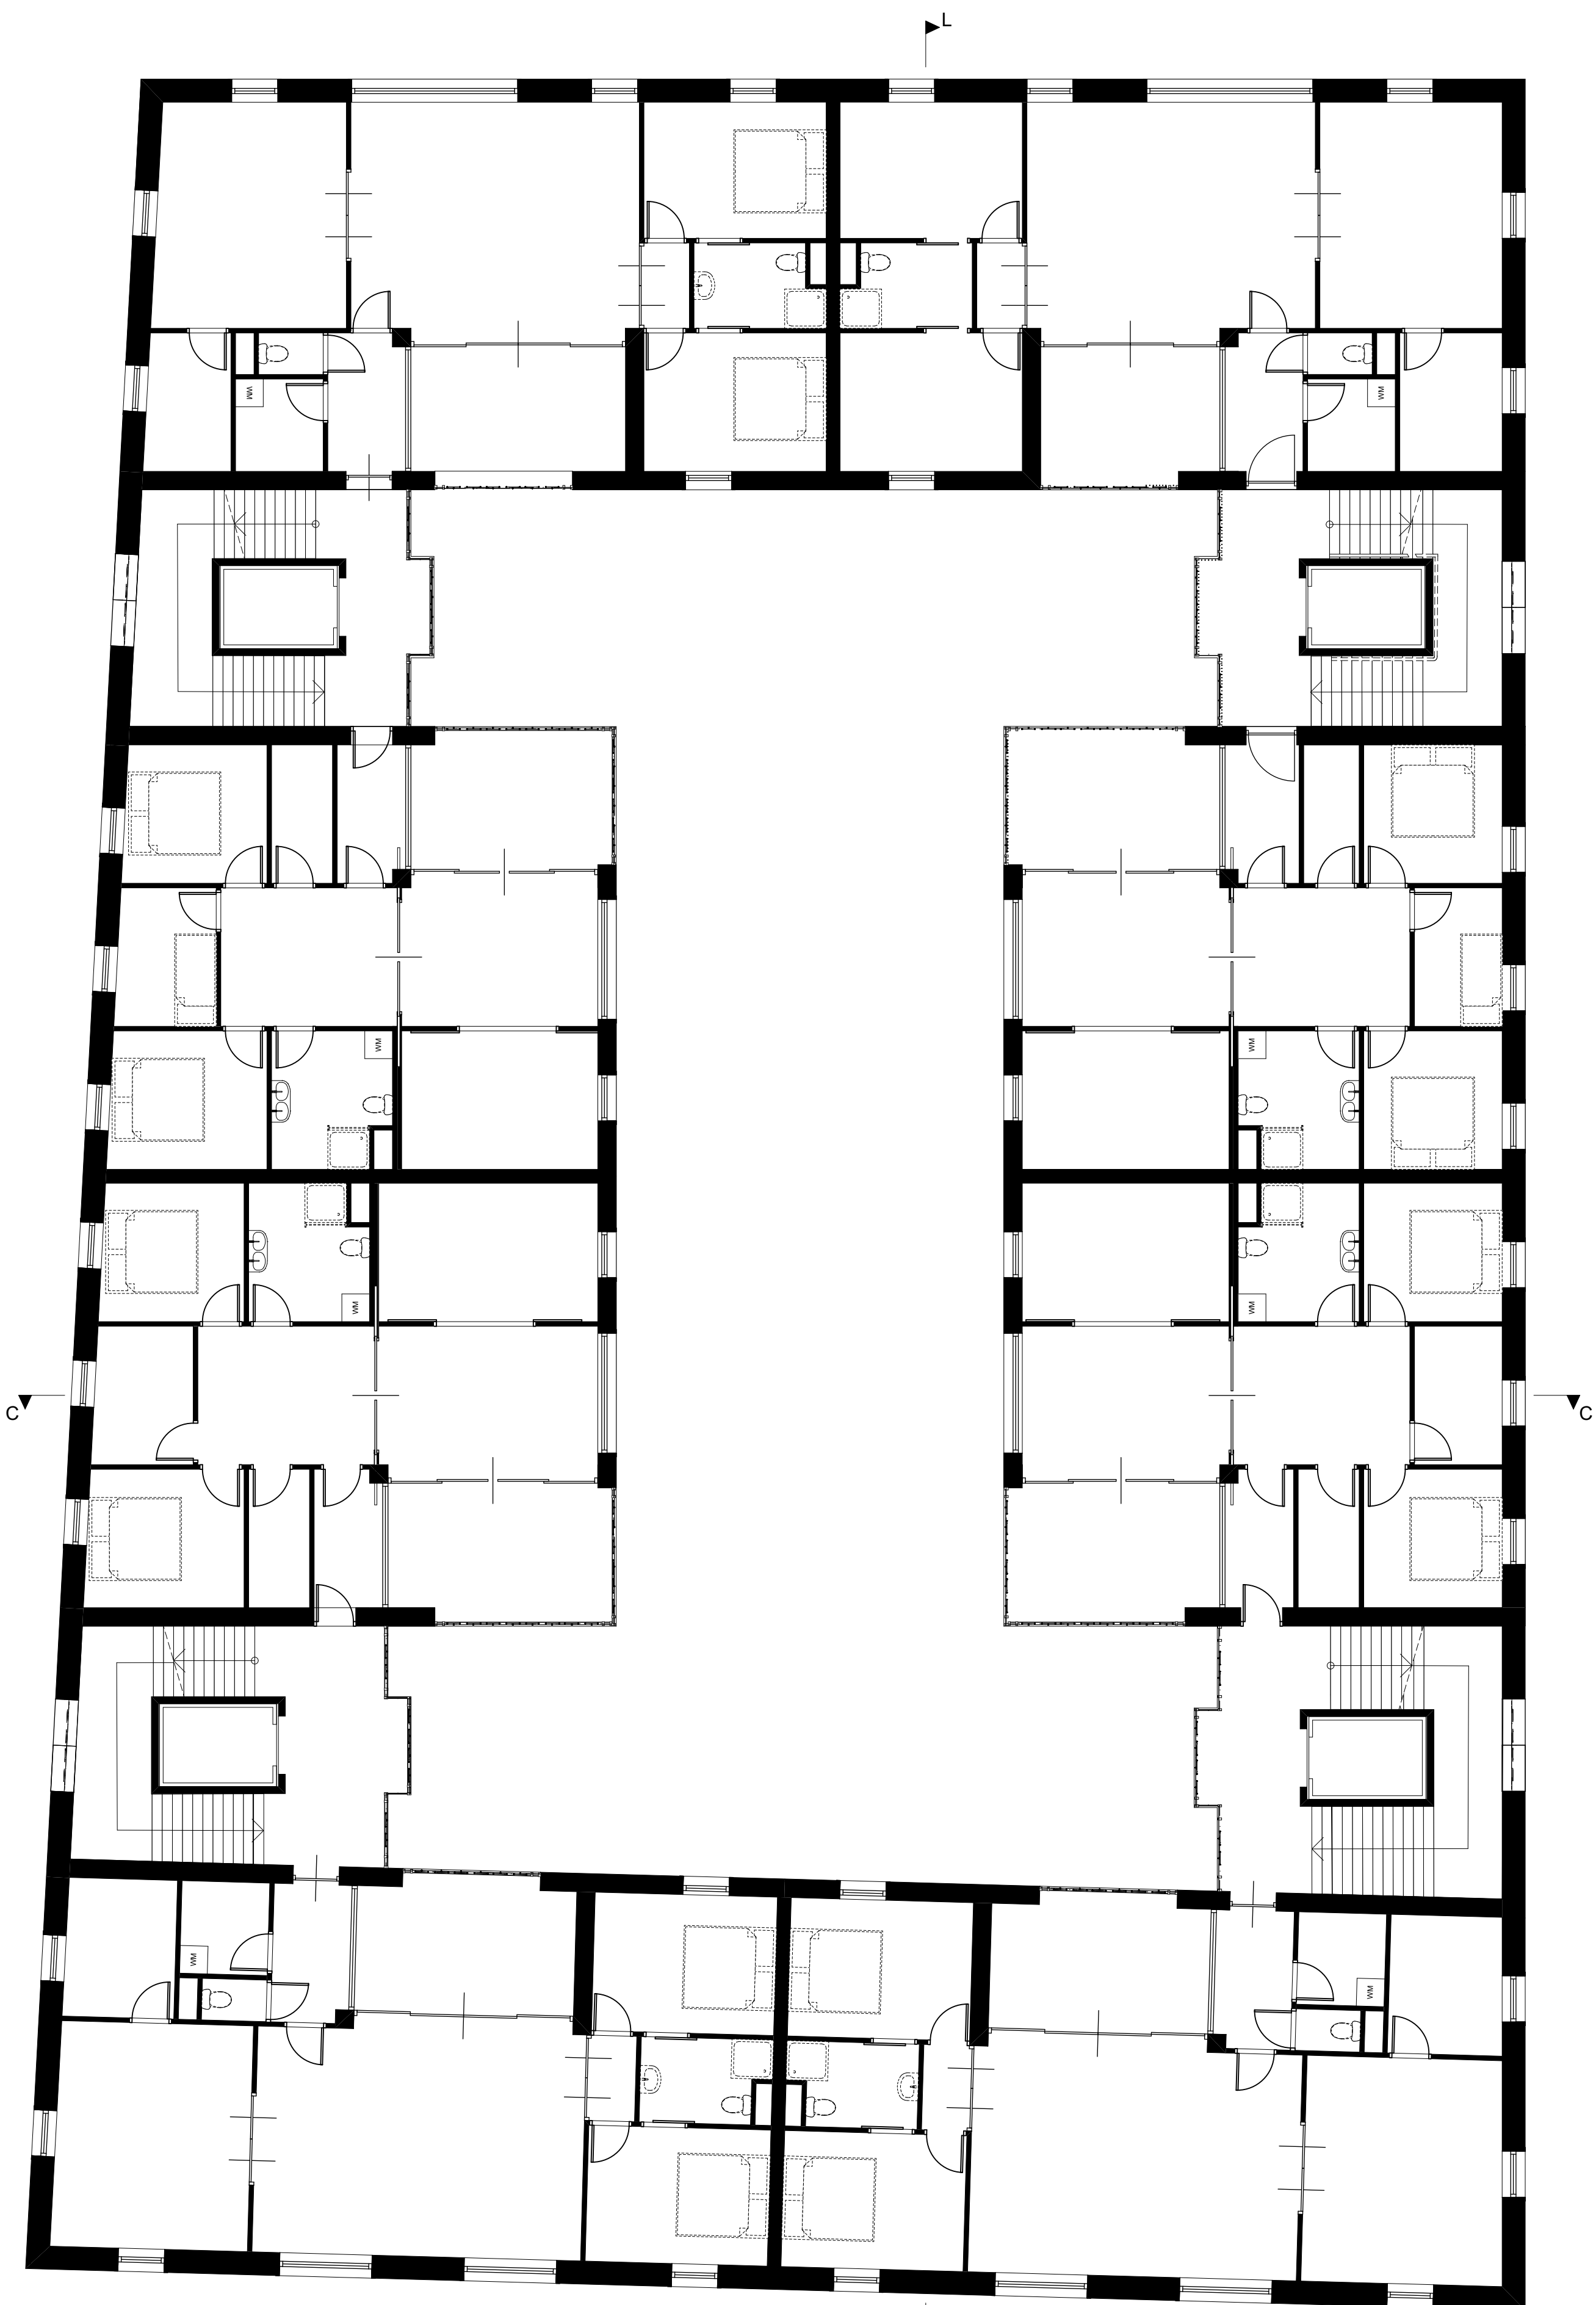

Second floor | 1:100

## Sections

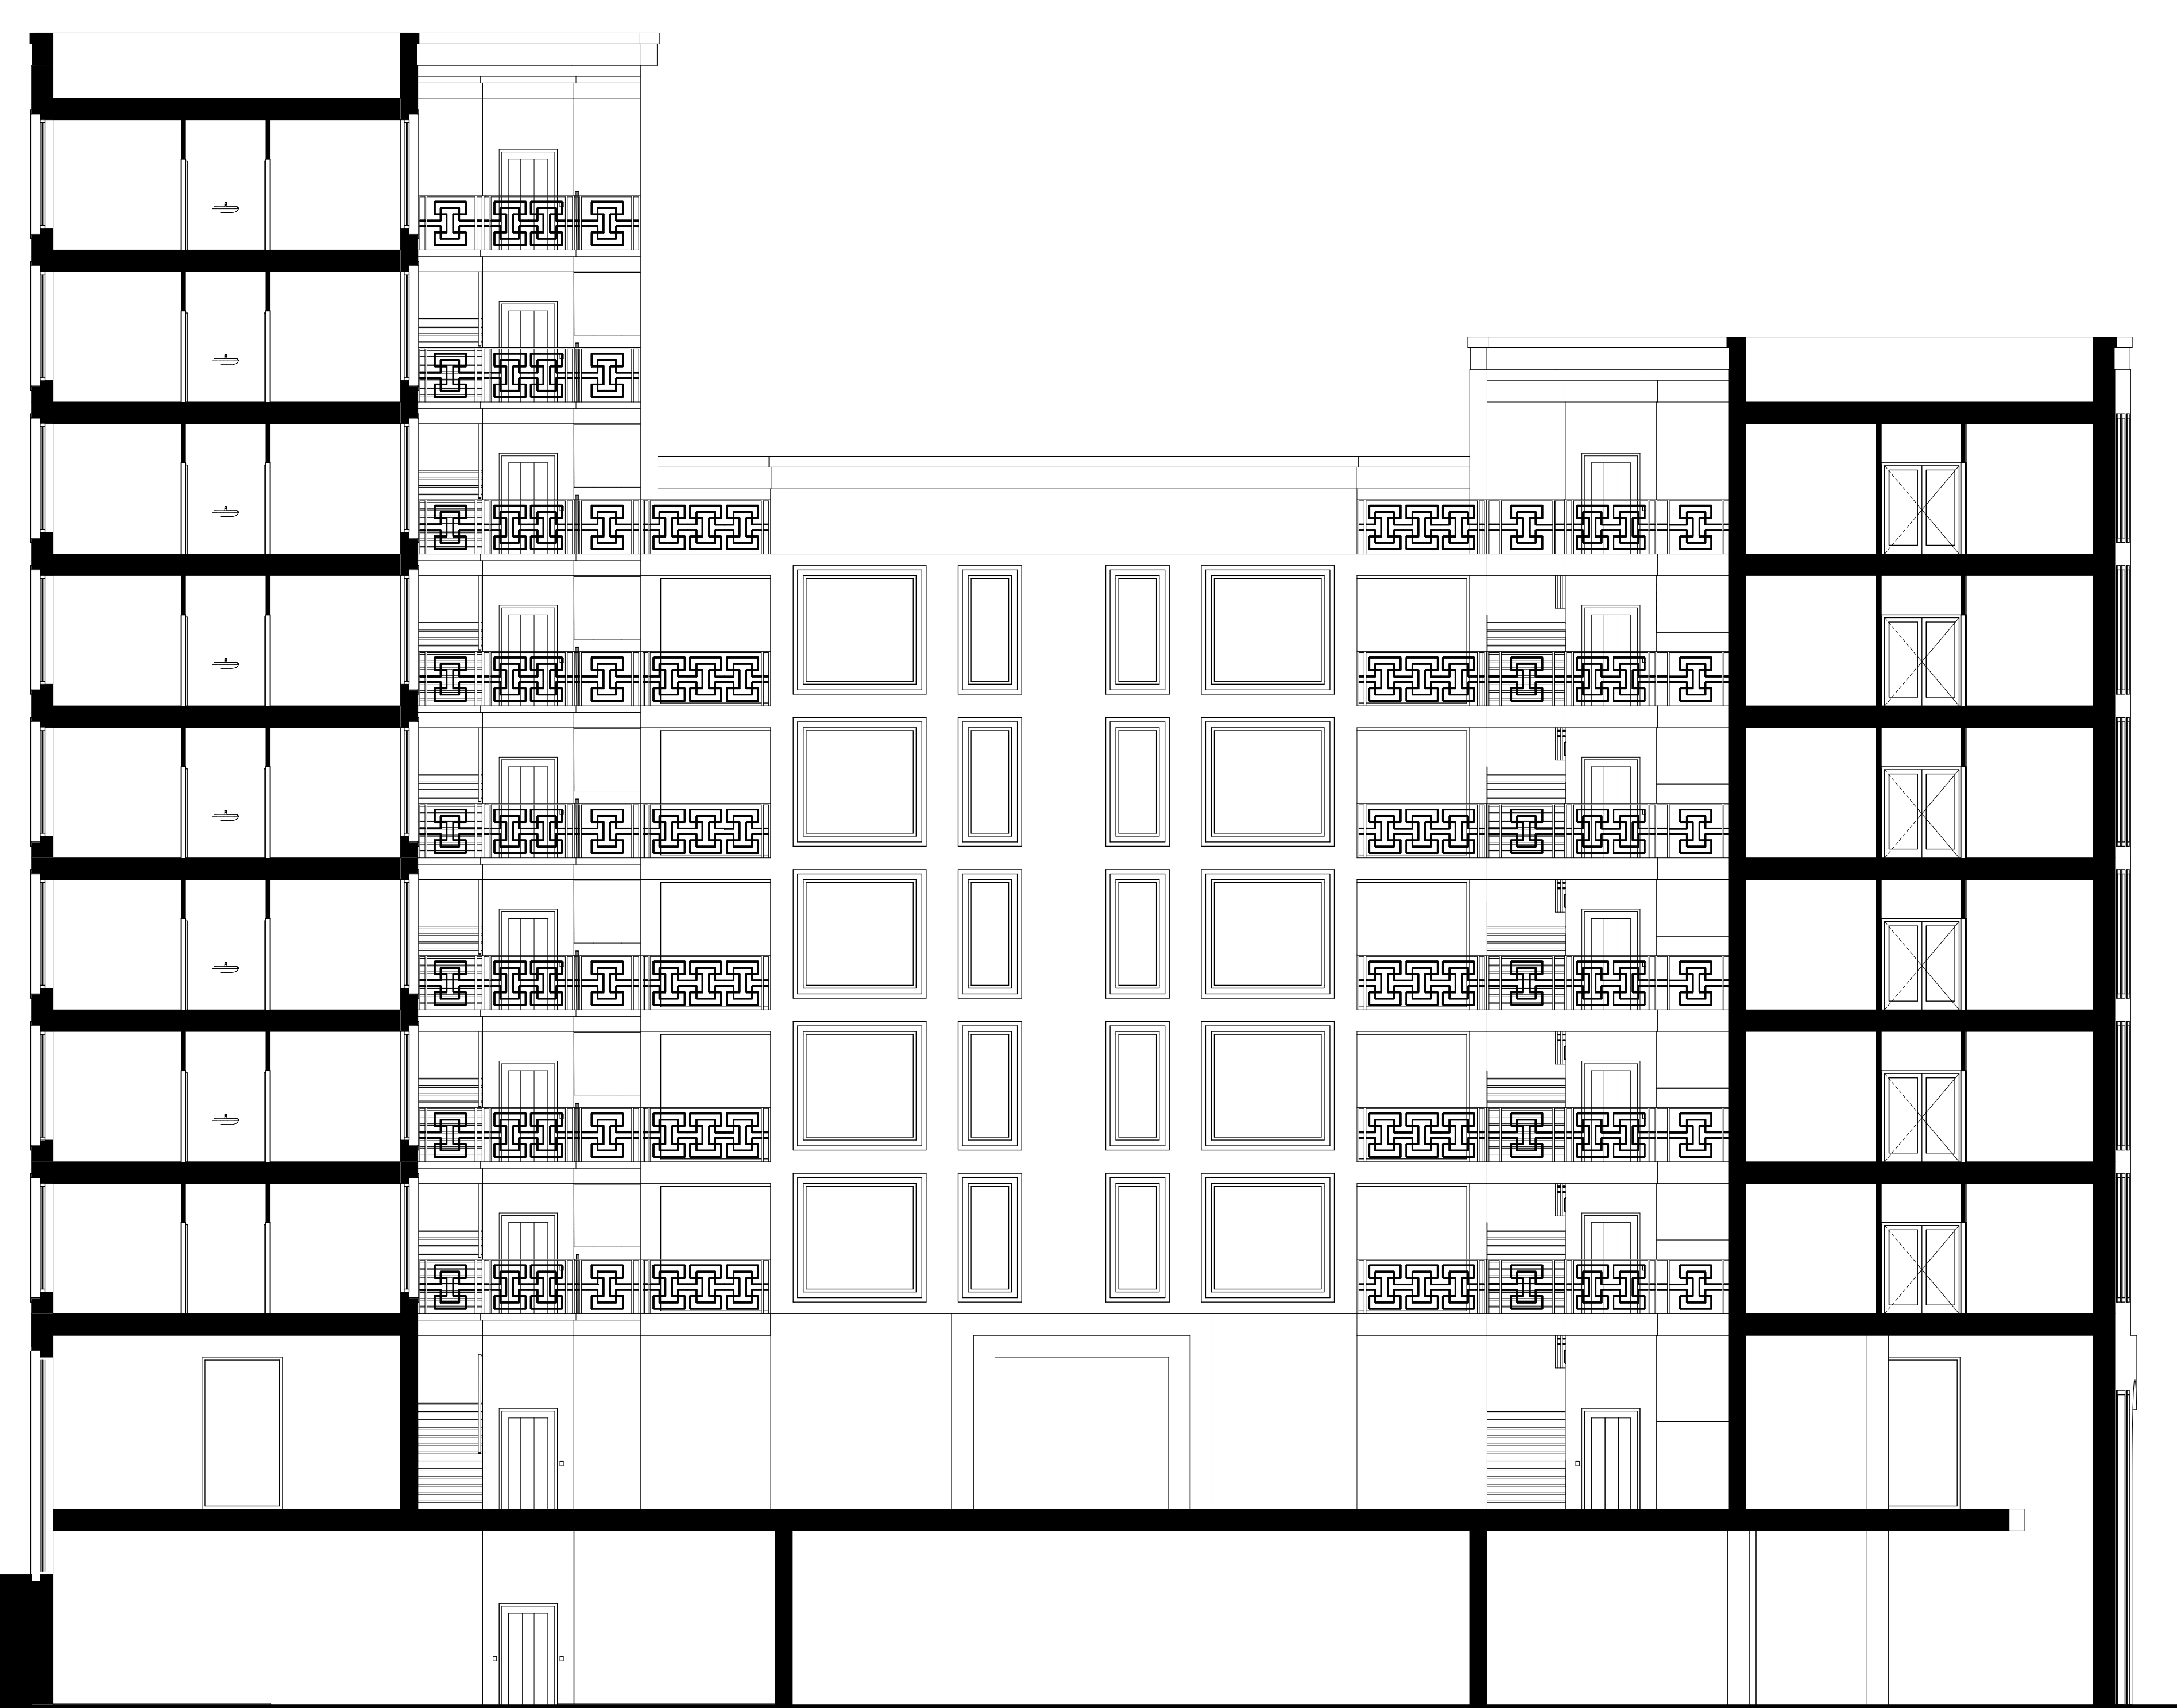

Longitudinal | 1:100



Cross | 1:100