


32 m<sup>2</sup> pointed studio    26 m<sup>2</sup> shoebox    40 m<sup>2</sup> / 35 m<sup>2</sup> portico one-bedroom apartments    42 m<sup>2</sup> double balcony penthouses

apartment floorplans 1:100

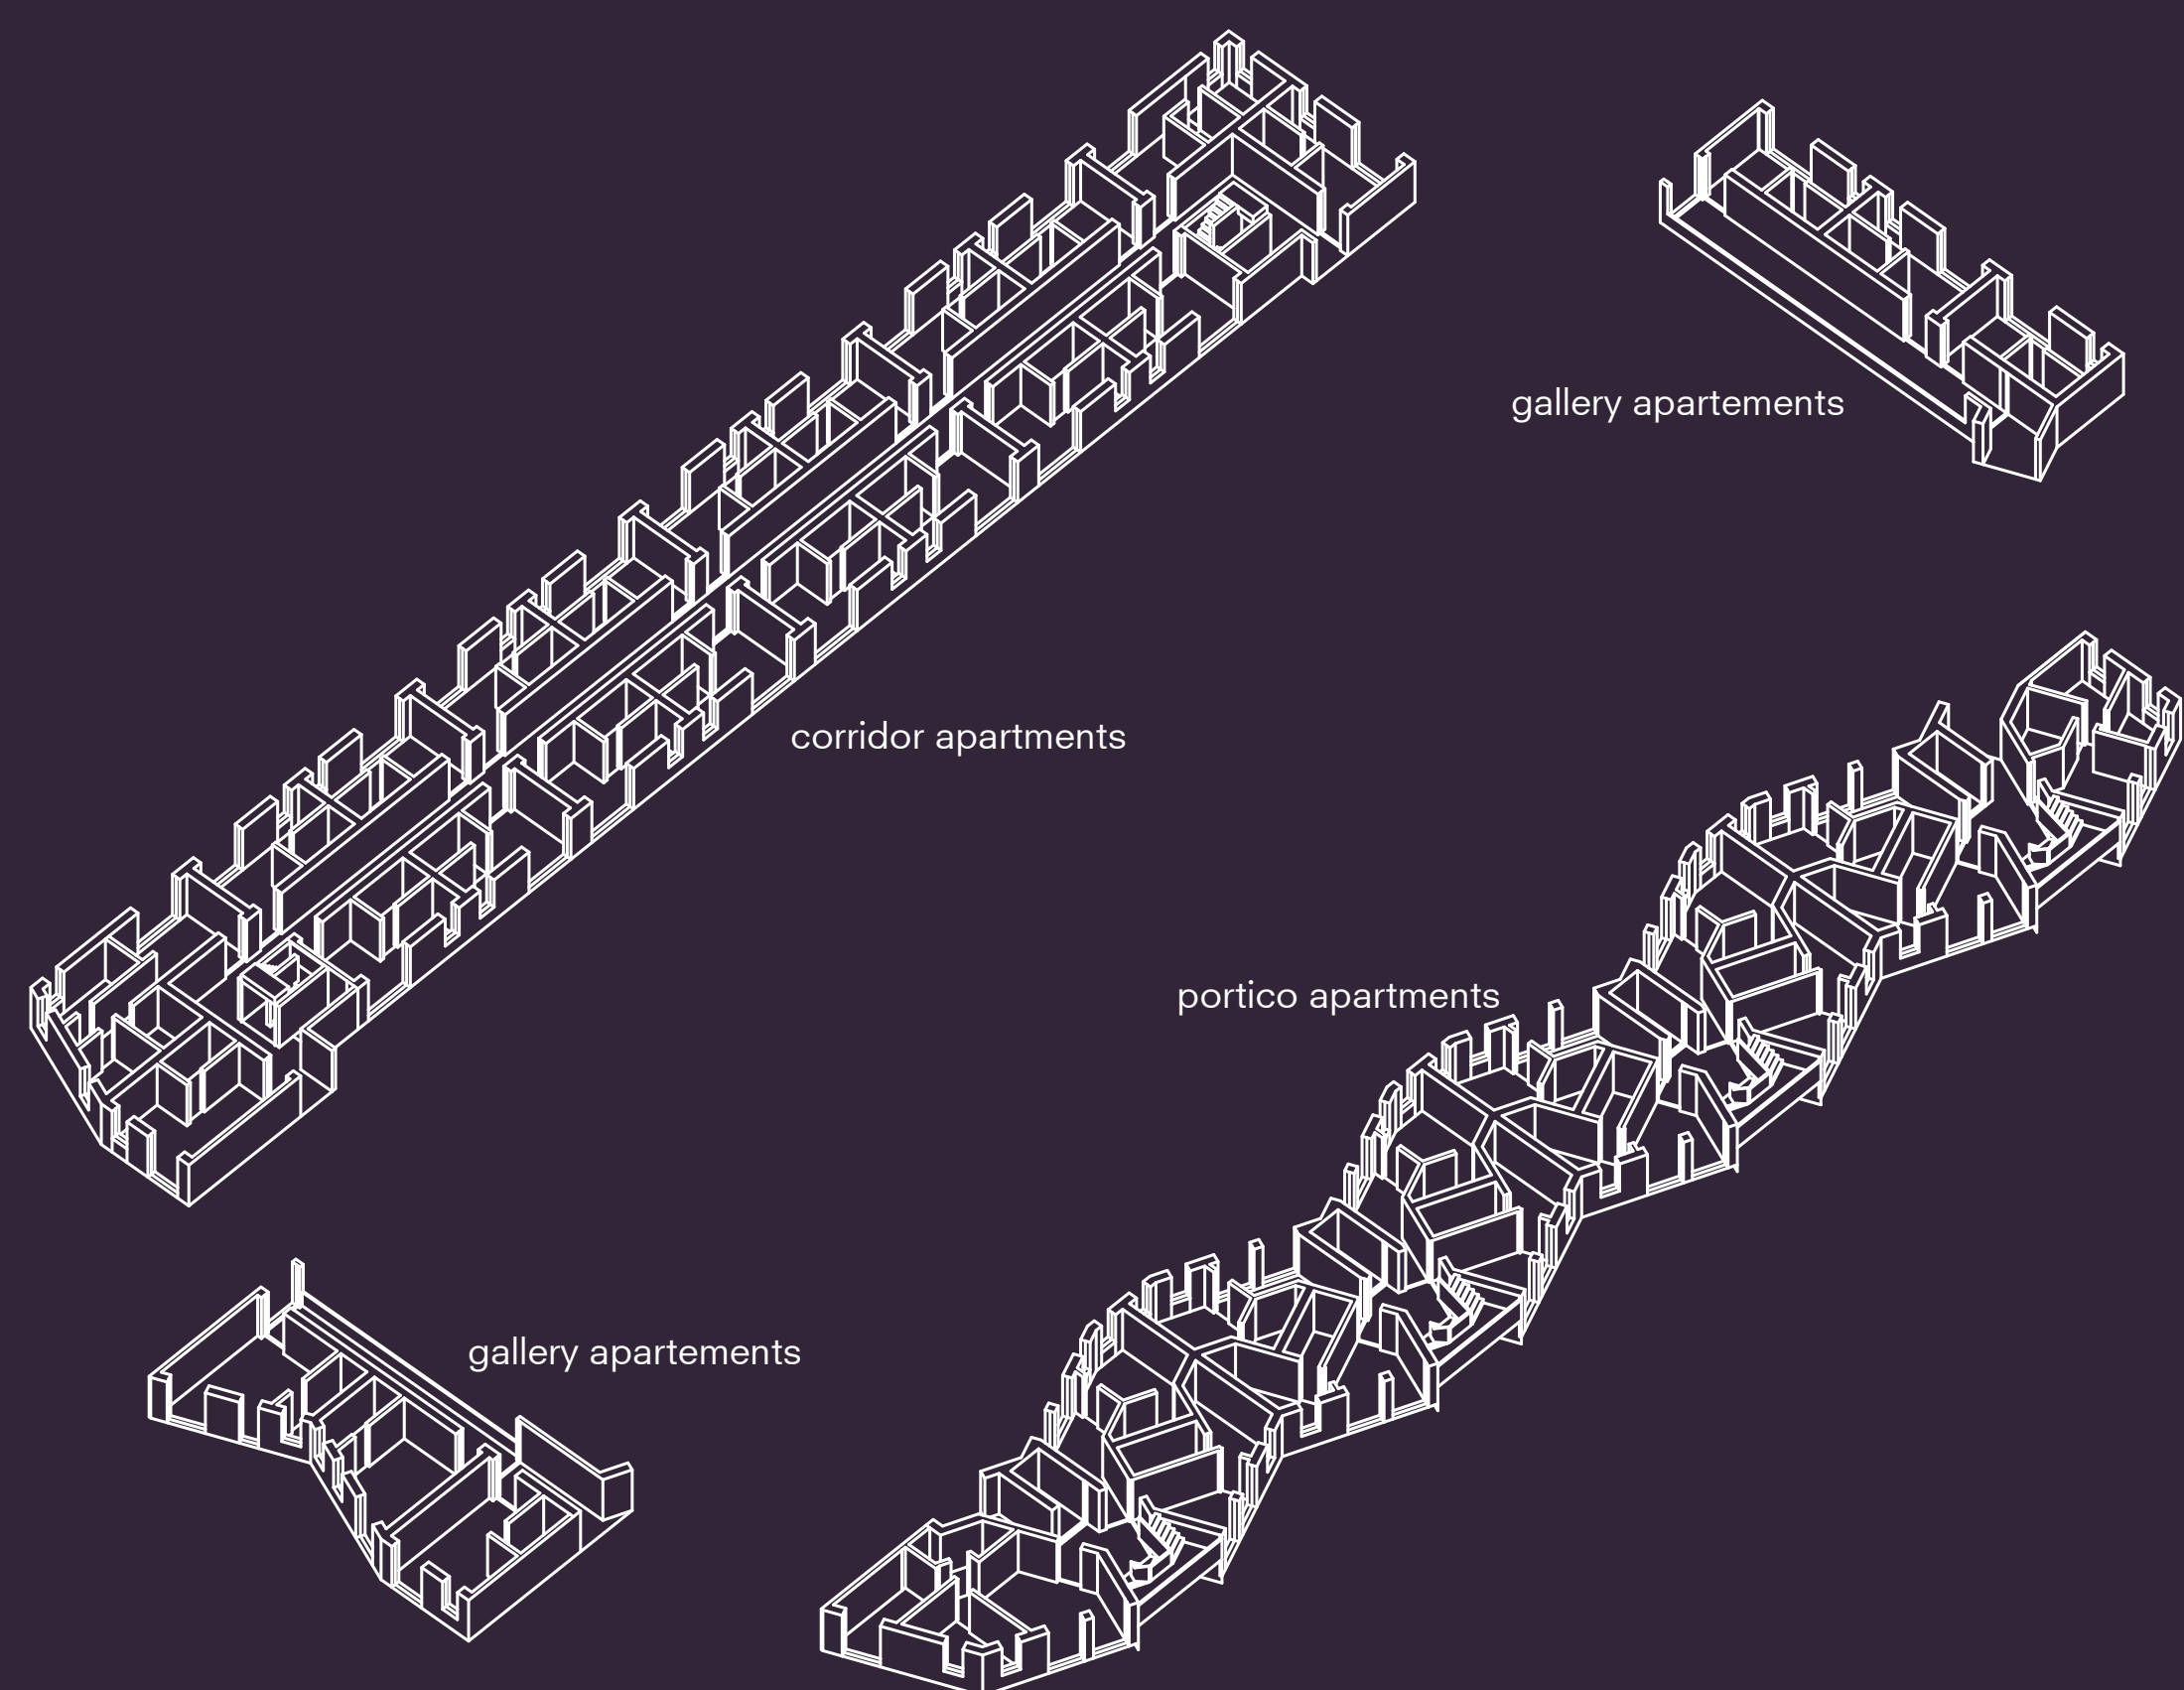

gallery apartments


corridor apartments

portico apartments


gallery apartments




different orientated sides serve different housing typologies

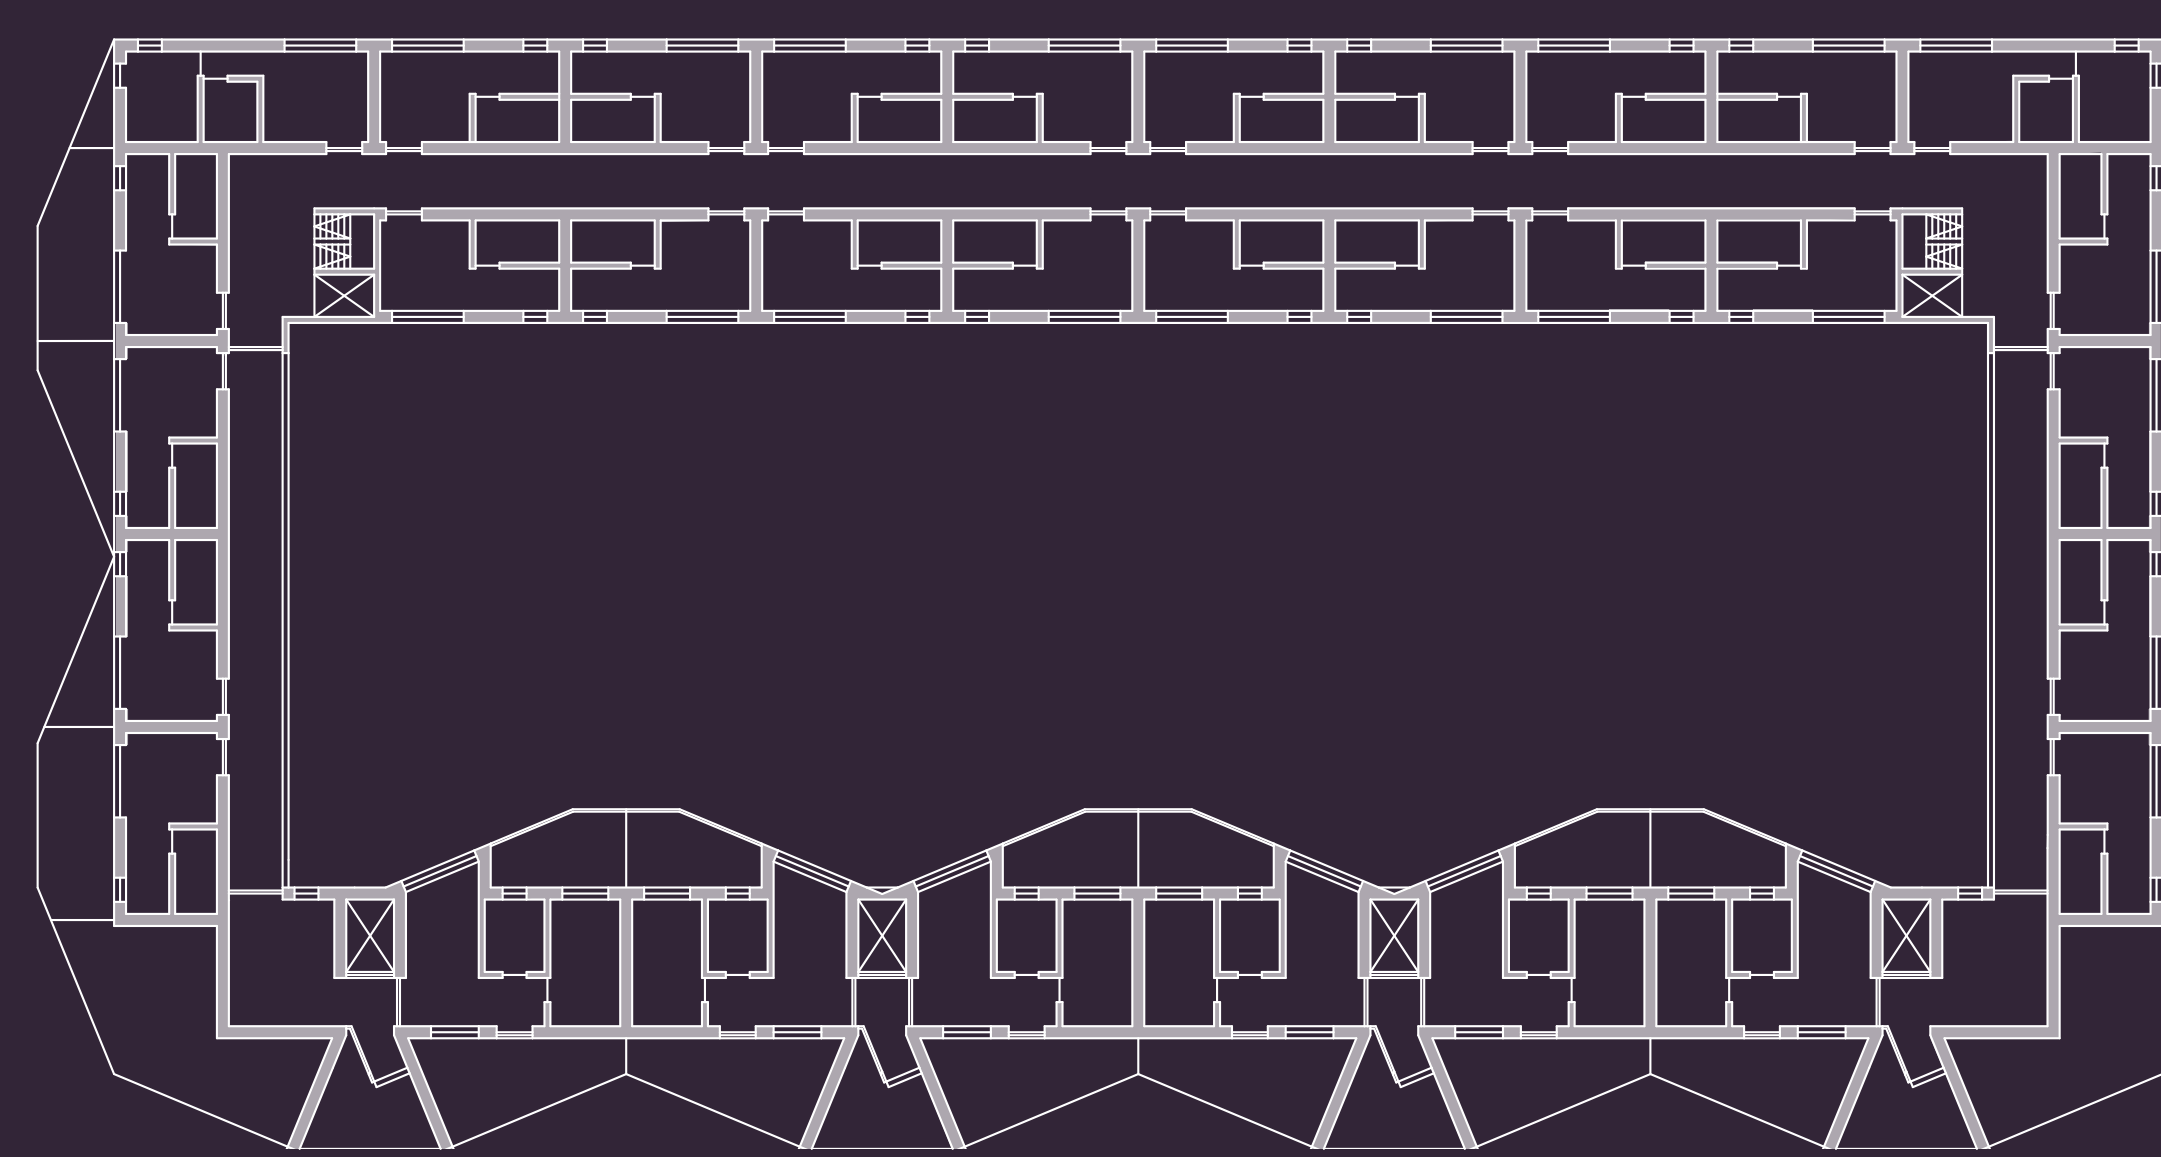


fifth floor 1:250

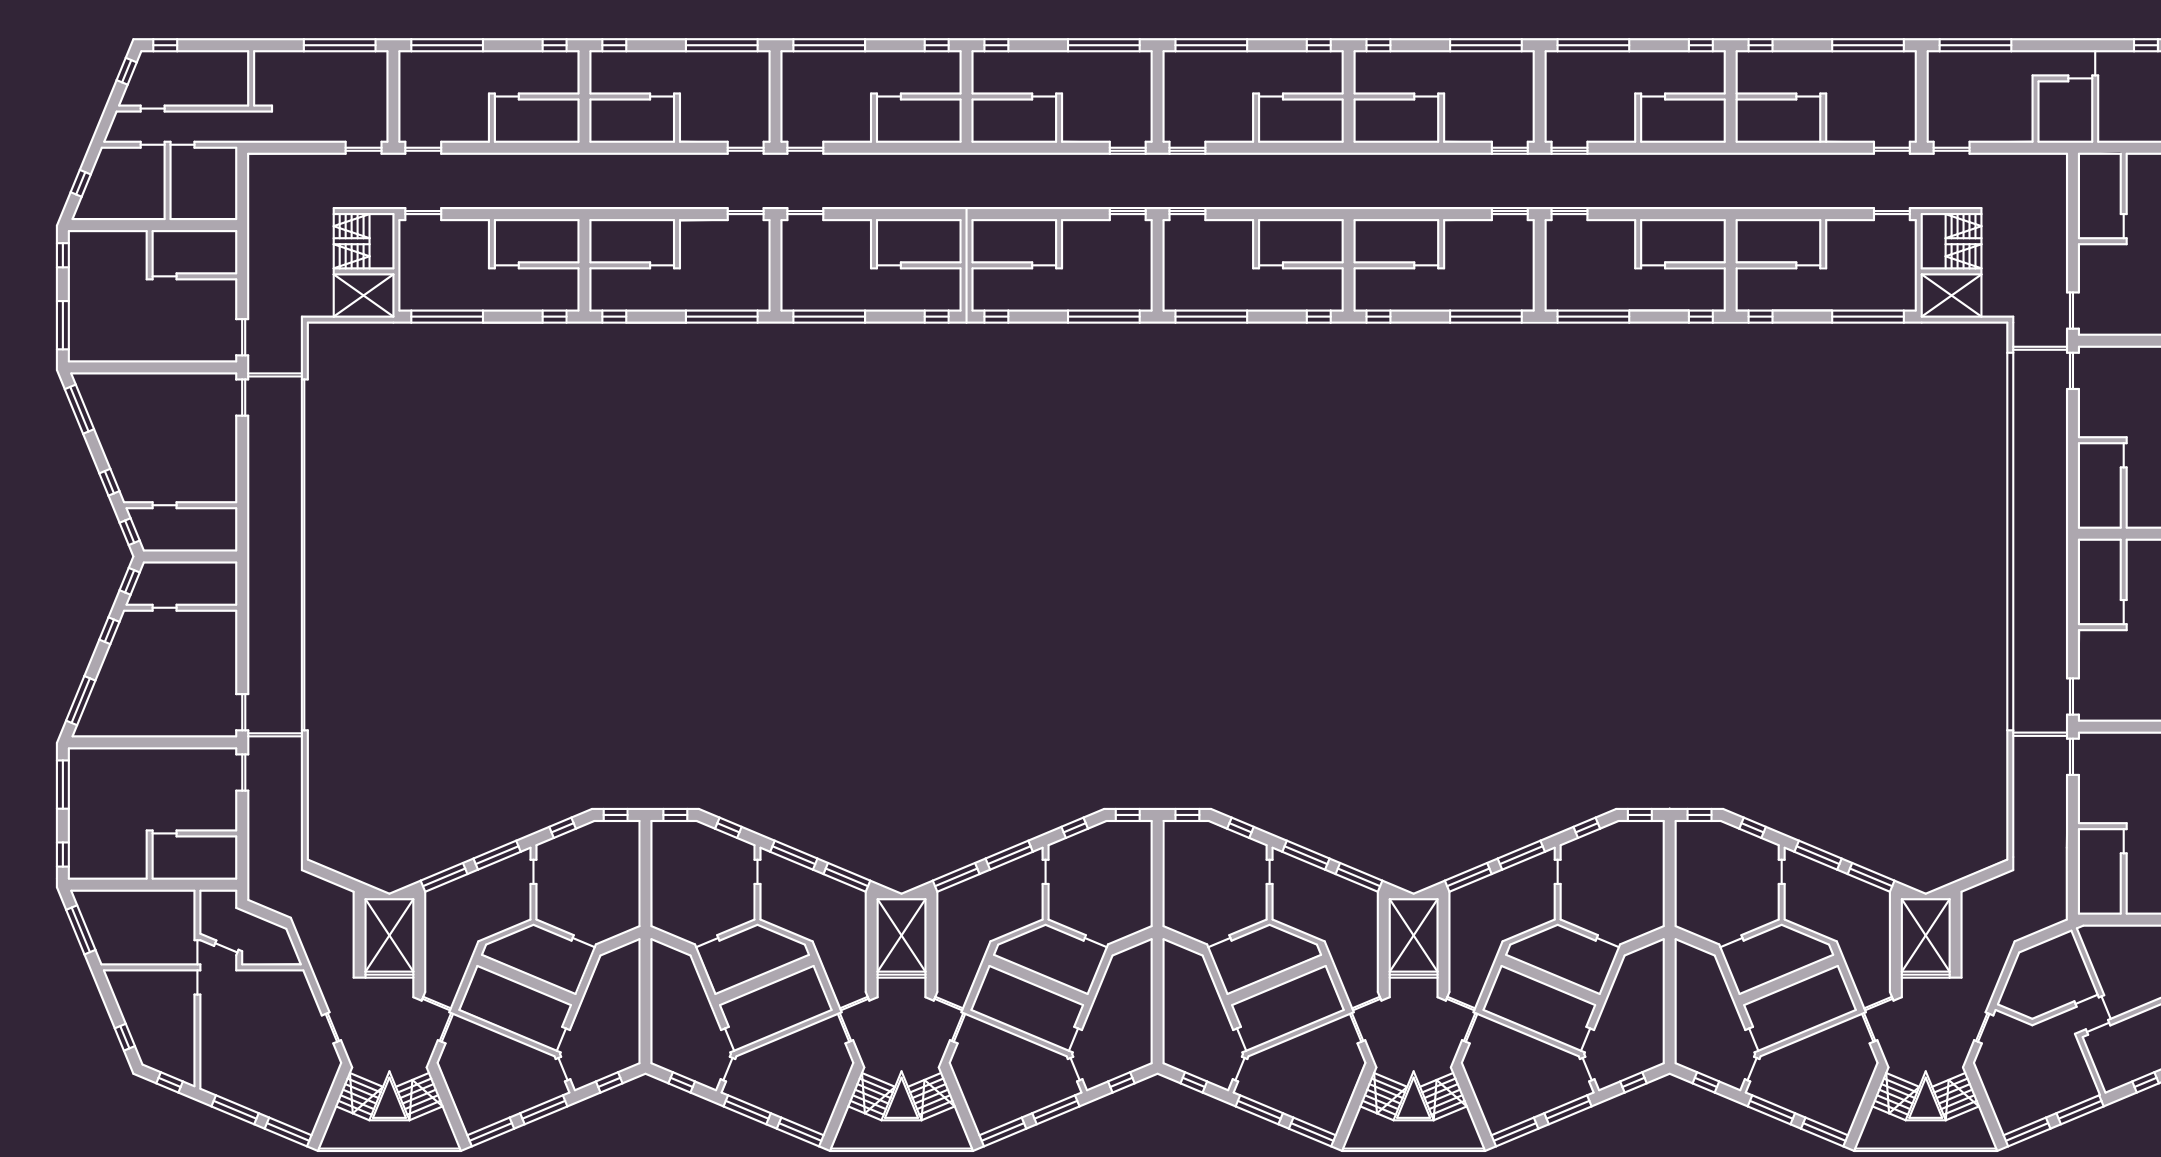

first to fourth floor 1:250

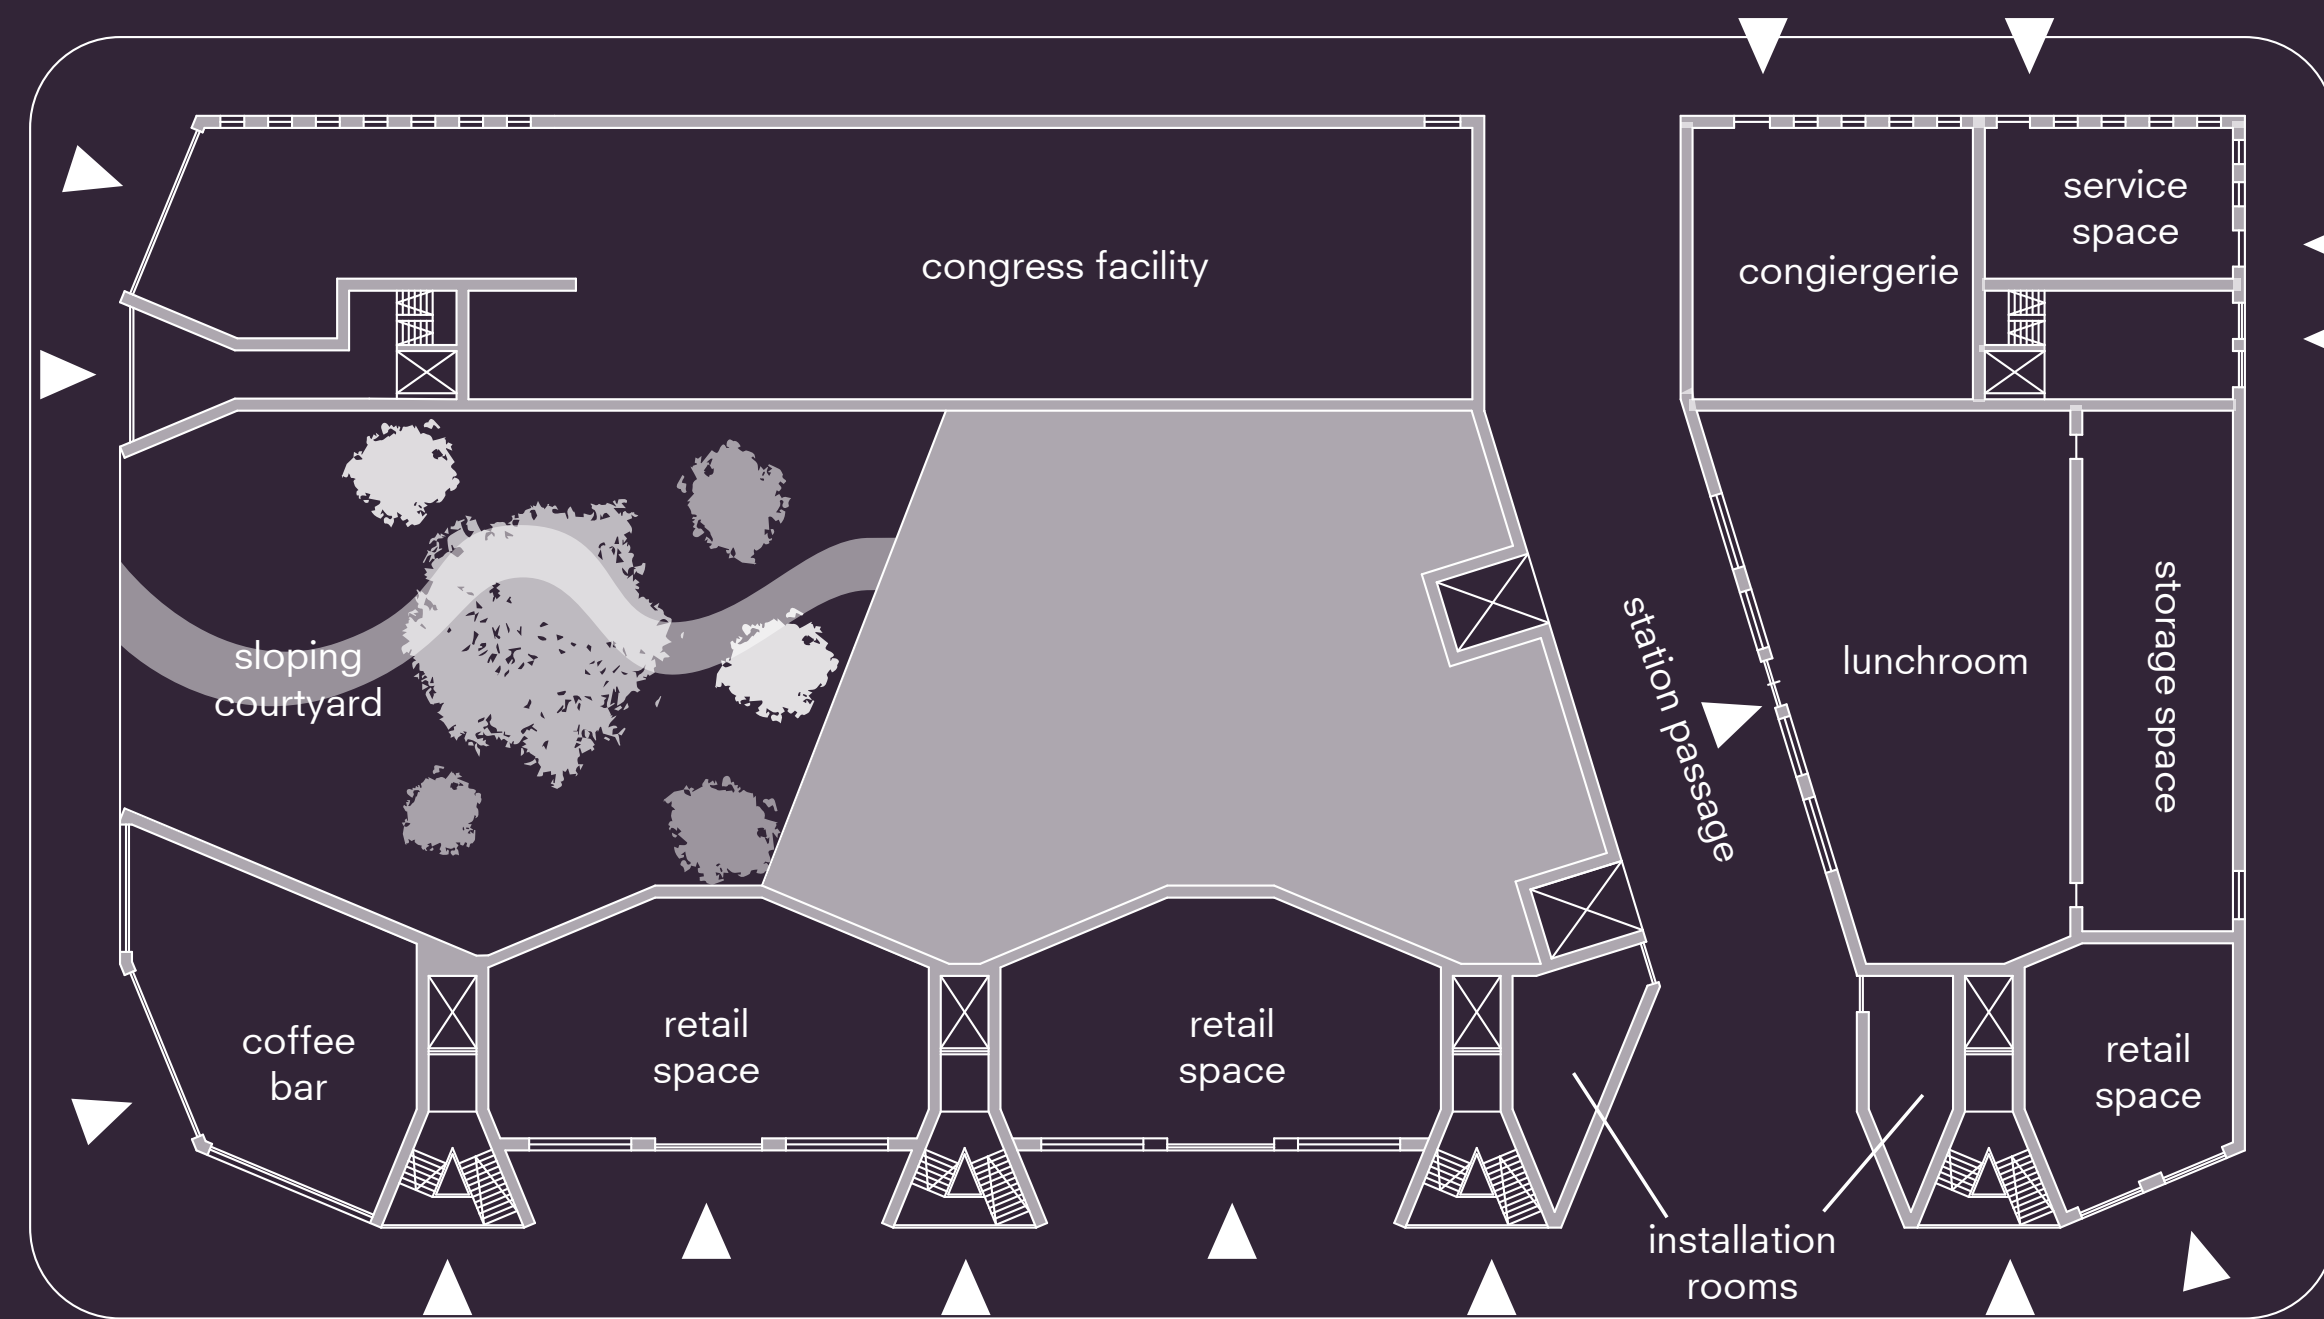

ground floor 1:250

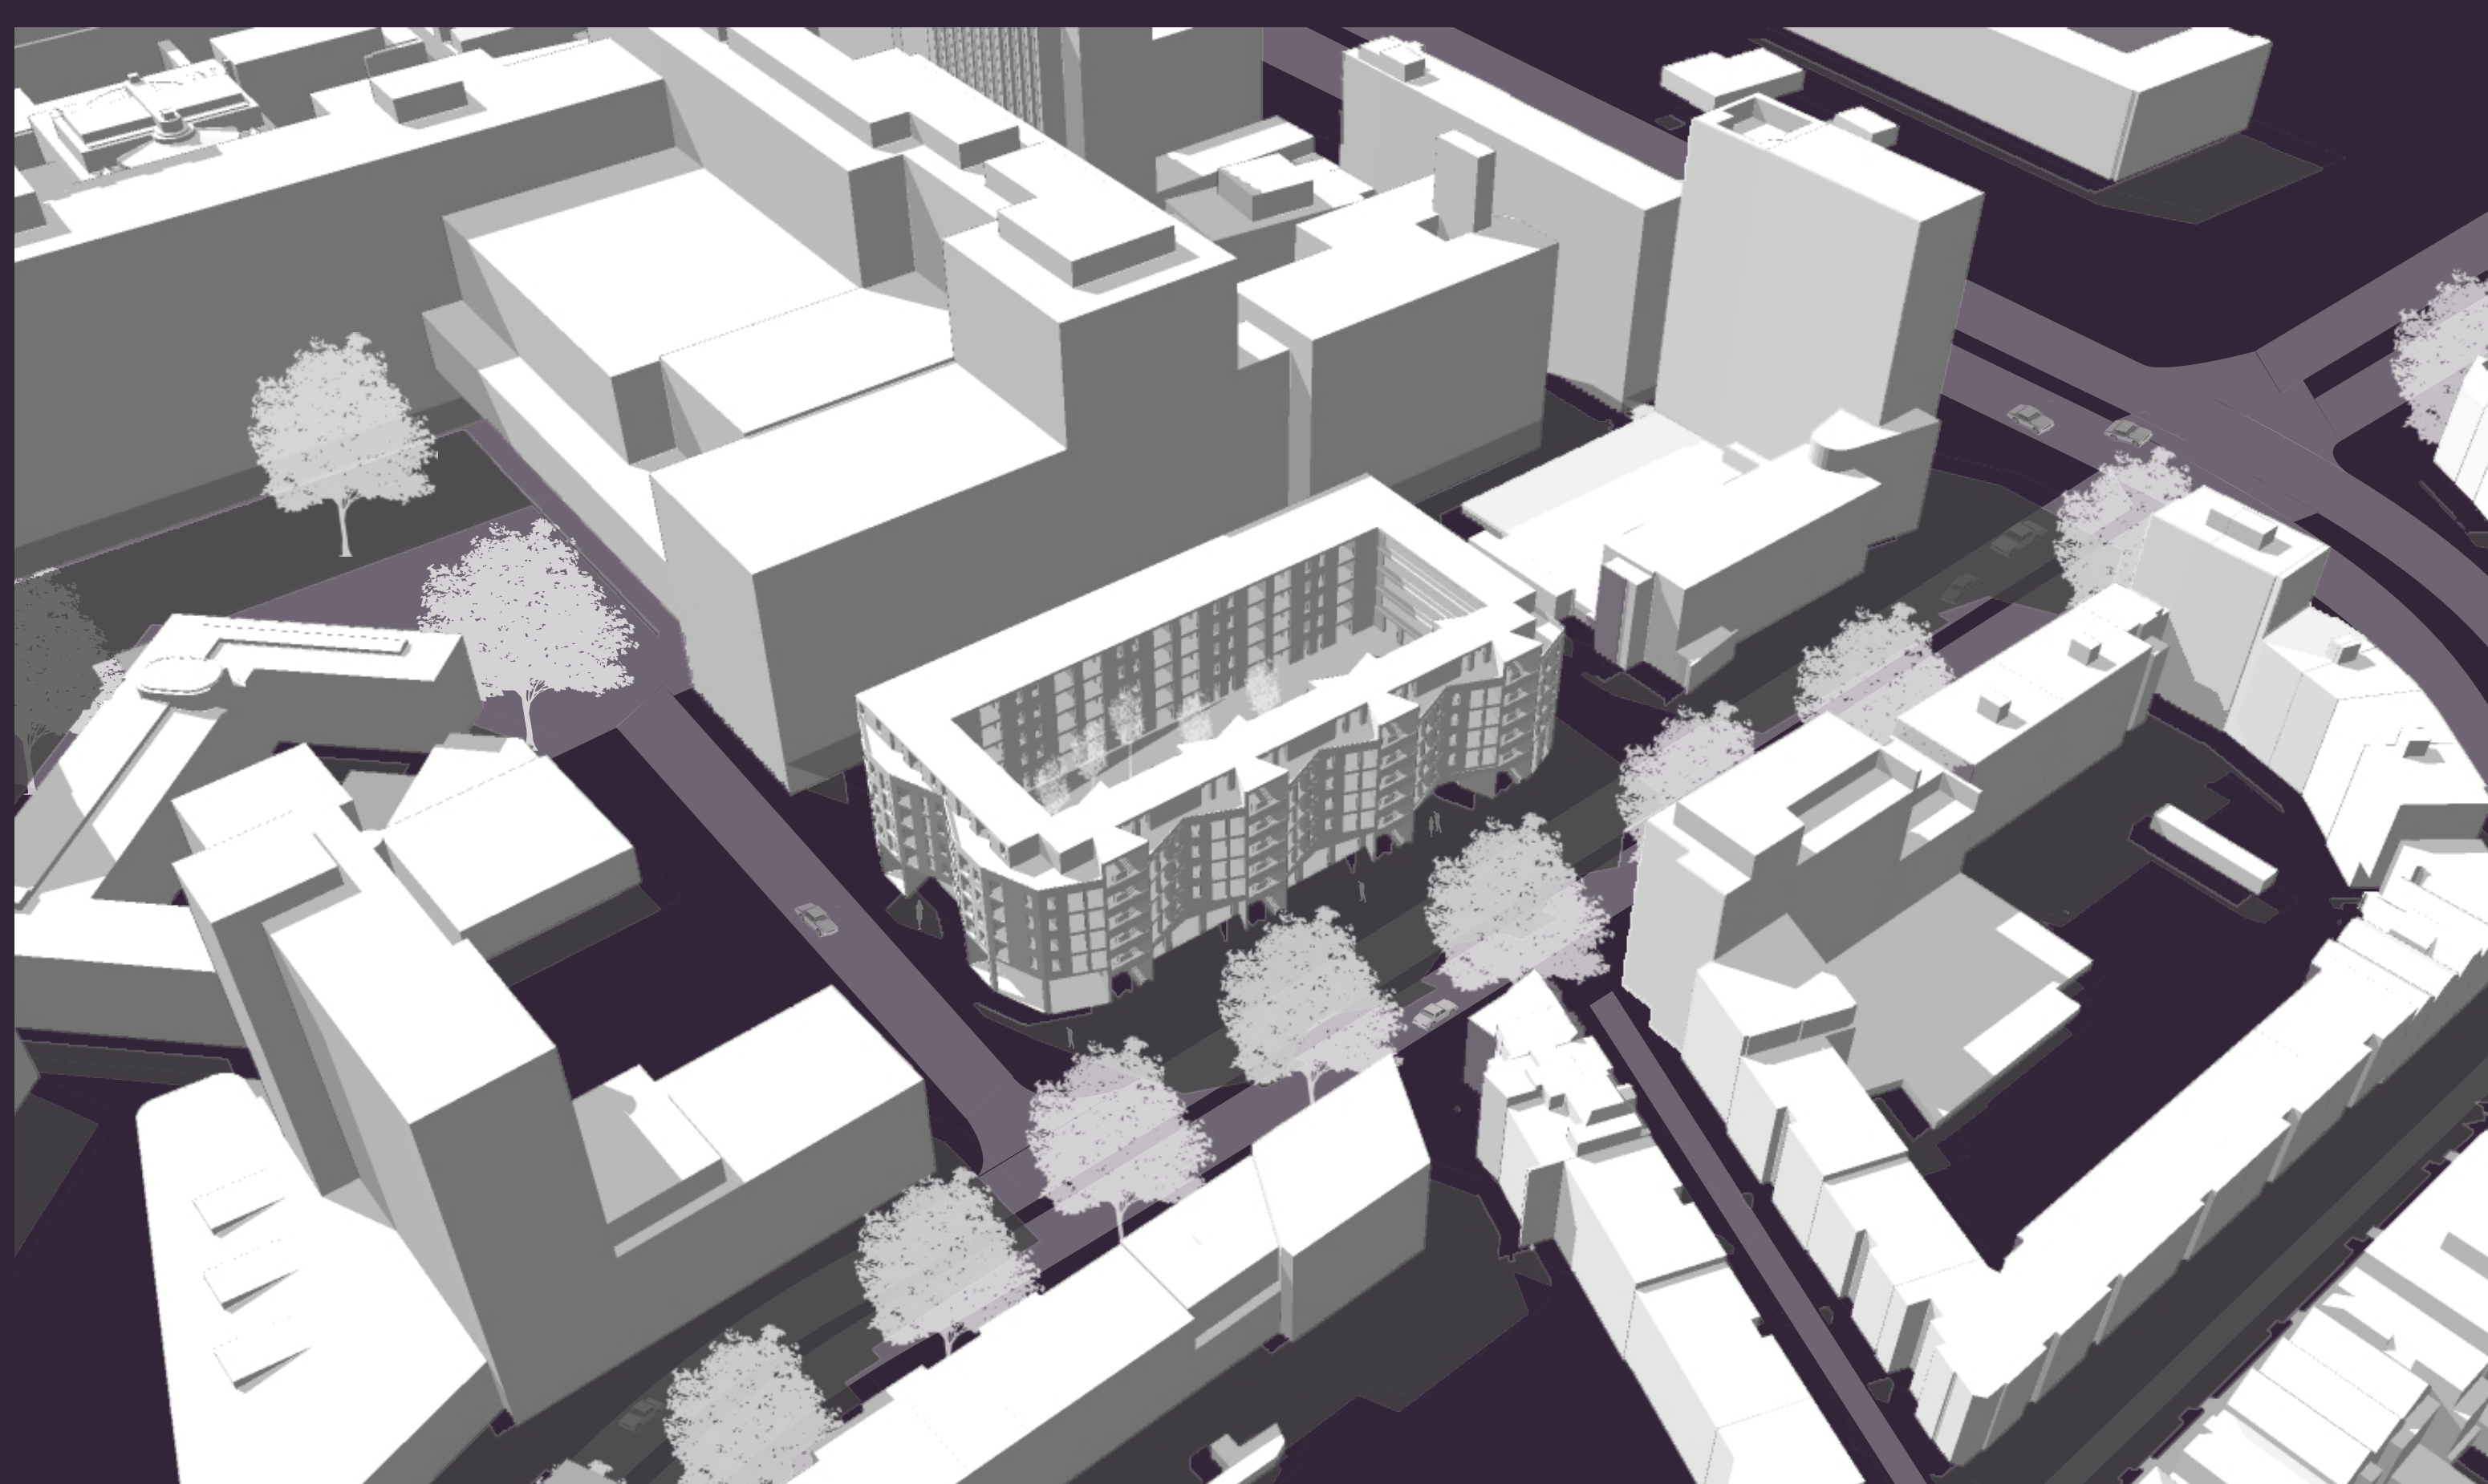

the block on the corner of rochussenstraat and zimmermanweg



rochussenstraat facade 1:250



east-west section 1:250