



PALAZZO X

'THE RIGID AND STATELY APPEARANCE ACTS ON THE DYNAMIC CONTEXT OF THE ROMAN STREETS. SIMULTANEOUSLY CREATED A FINE QUALITY OF LIFE THROUGH HER CALM AND THOUGHTFUL LAYOUT FOR ITS RESIDENTS.'

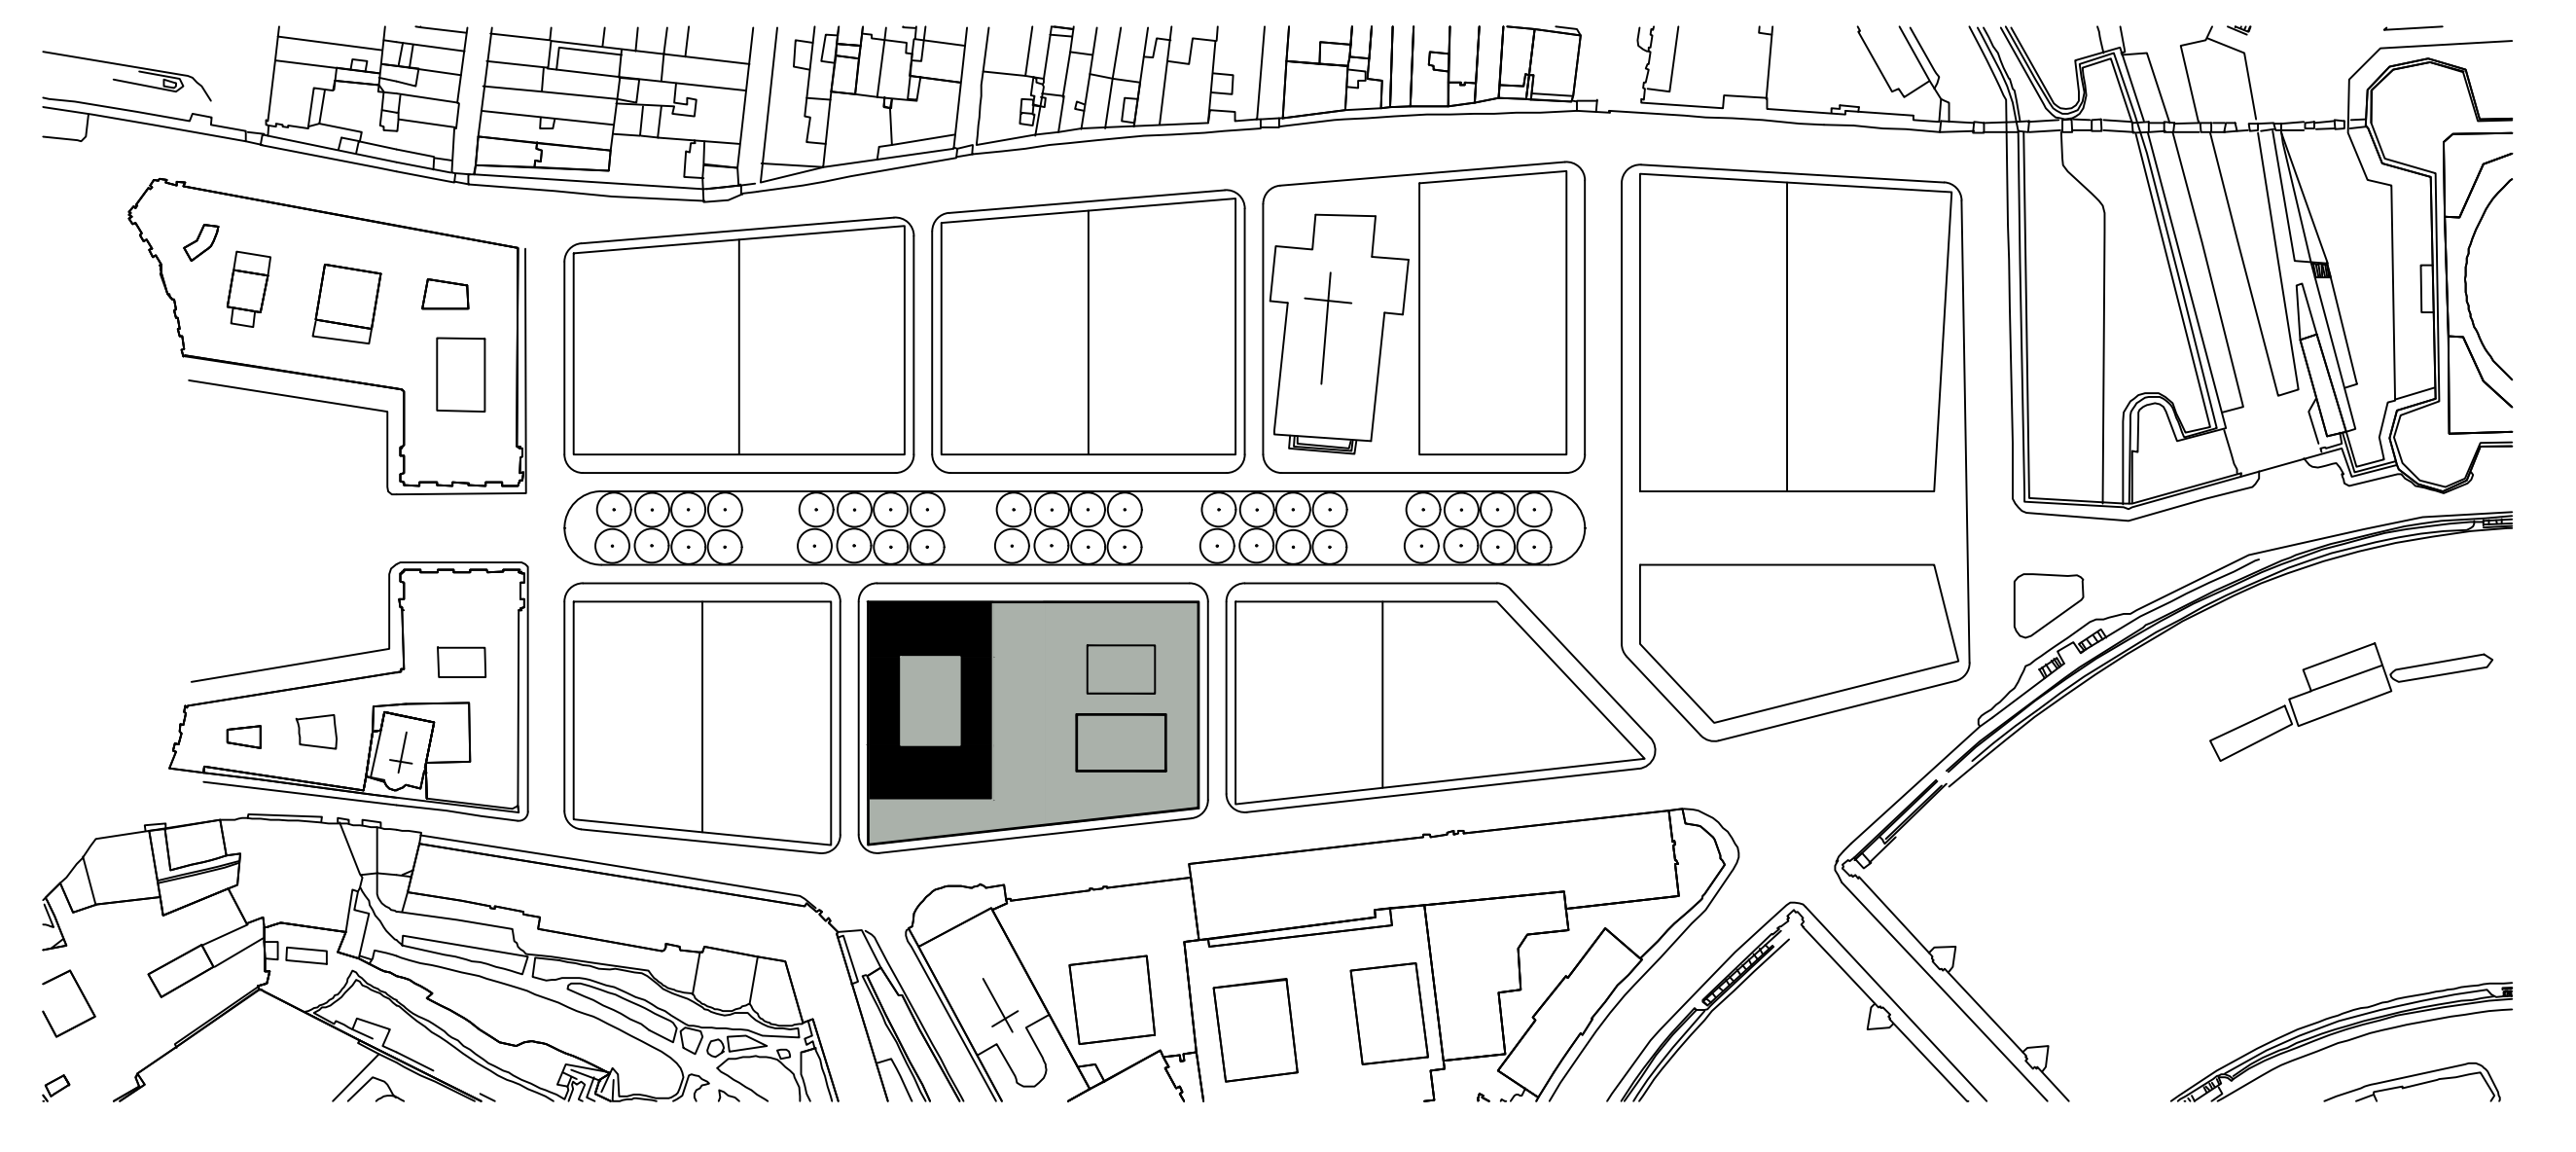


⊕ PLAN 1:2000

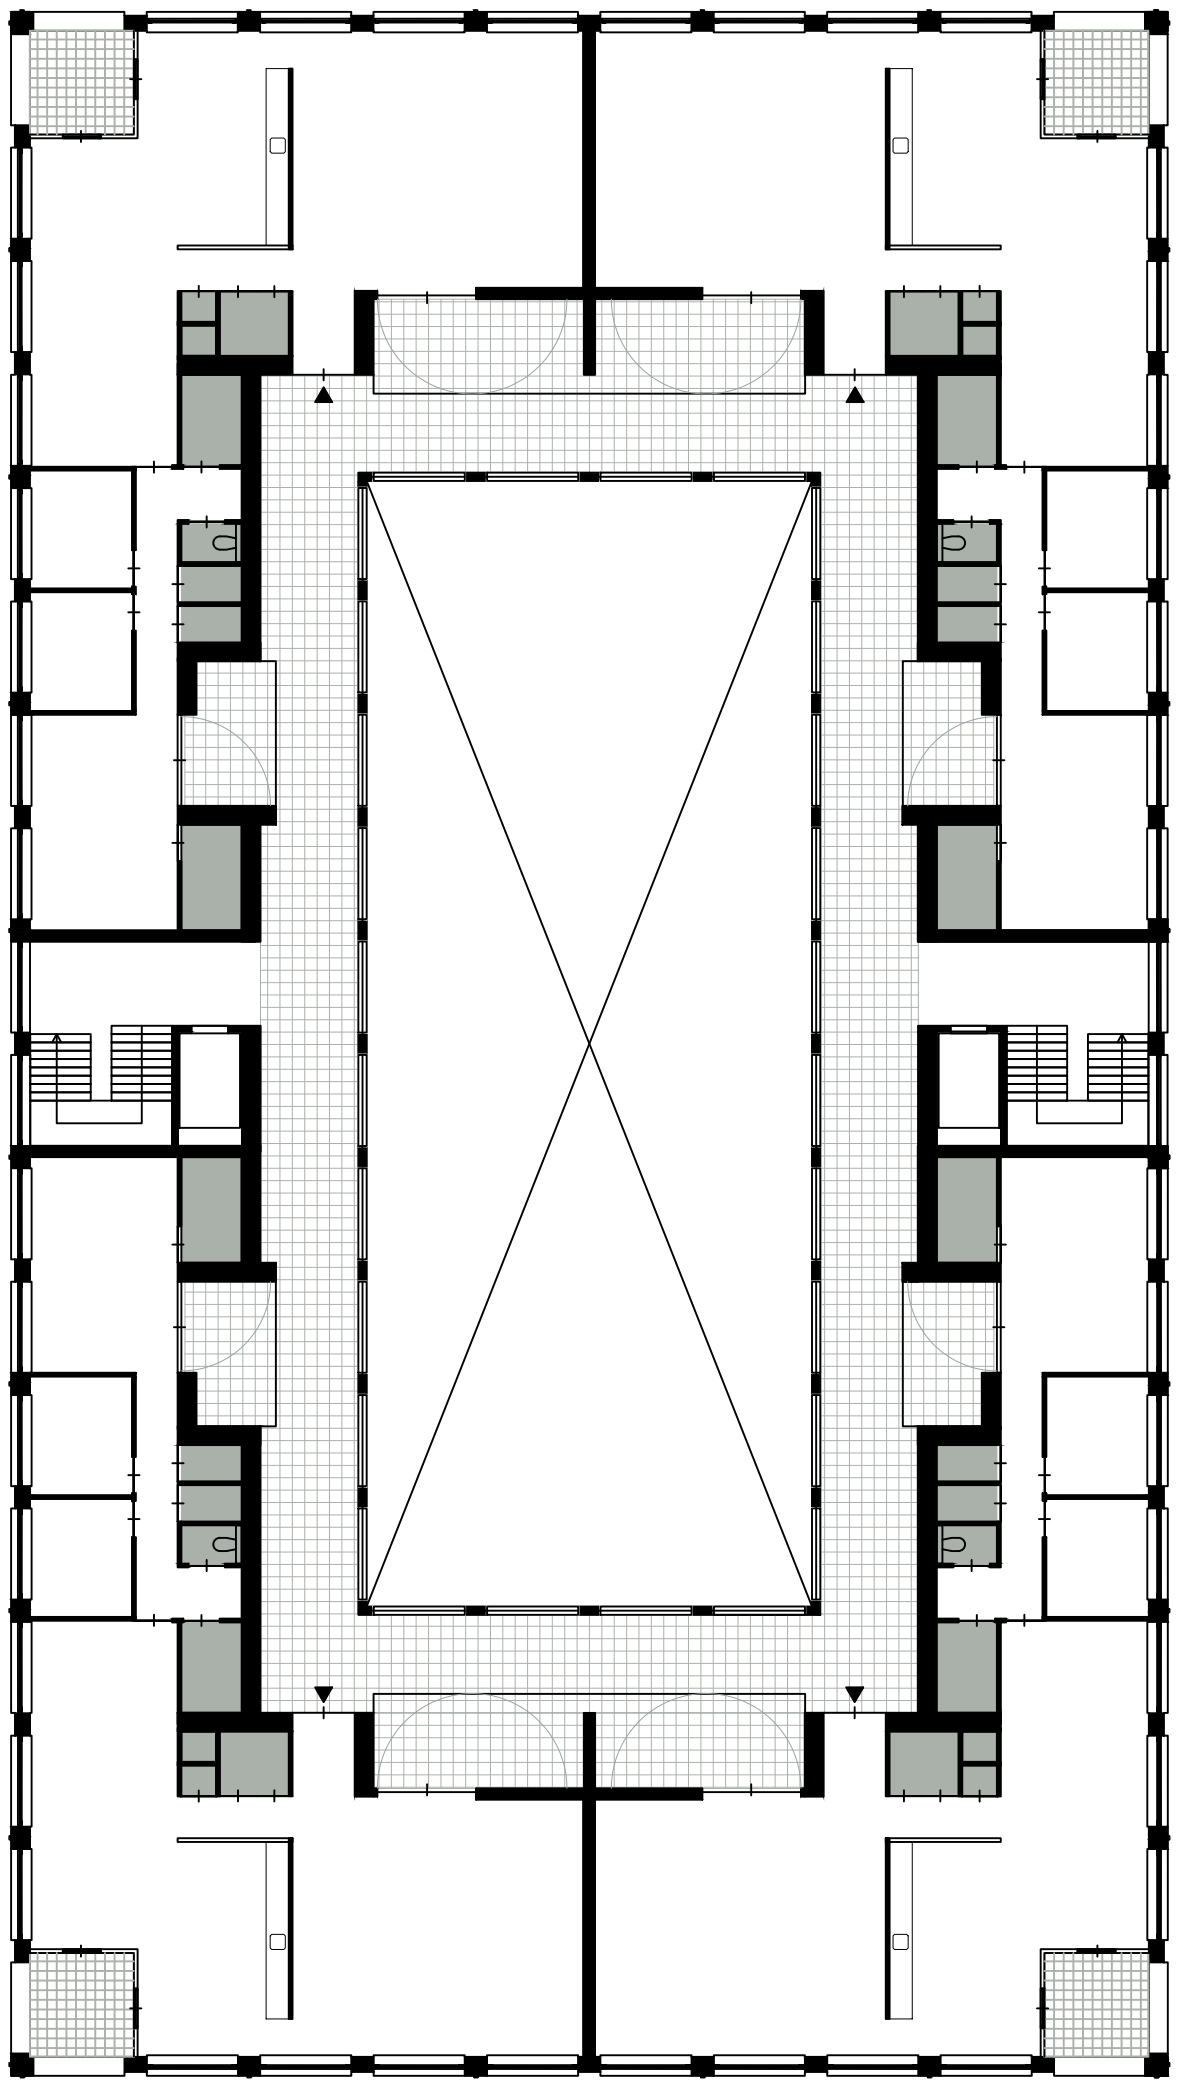


VII 1:200



⊕ NORTH FAÇADE 1:200

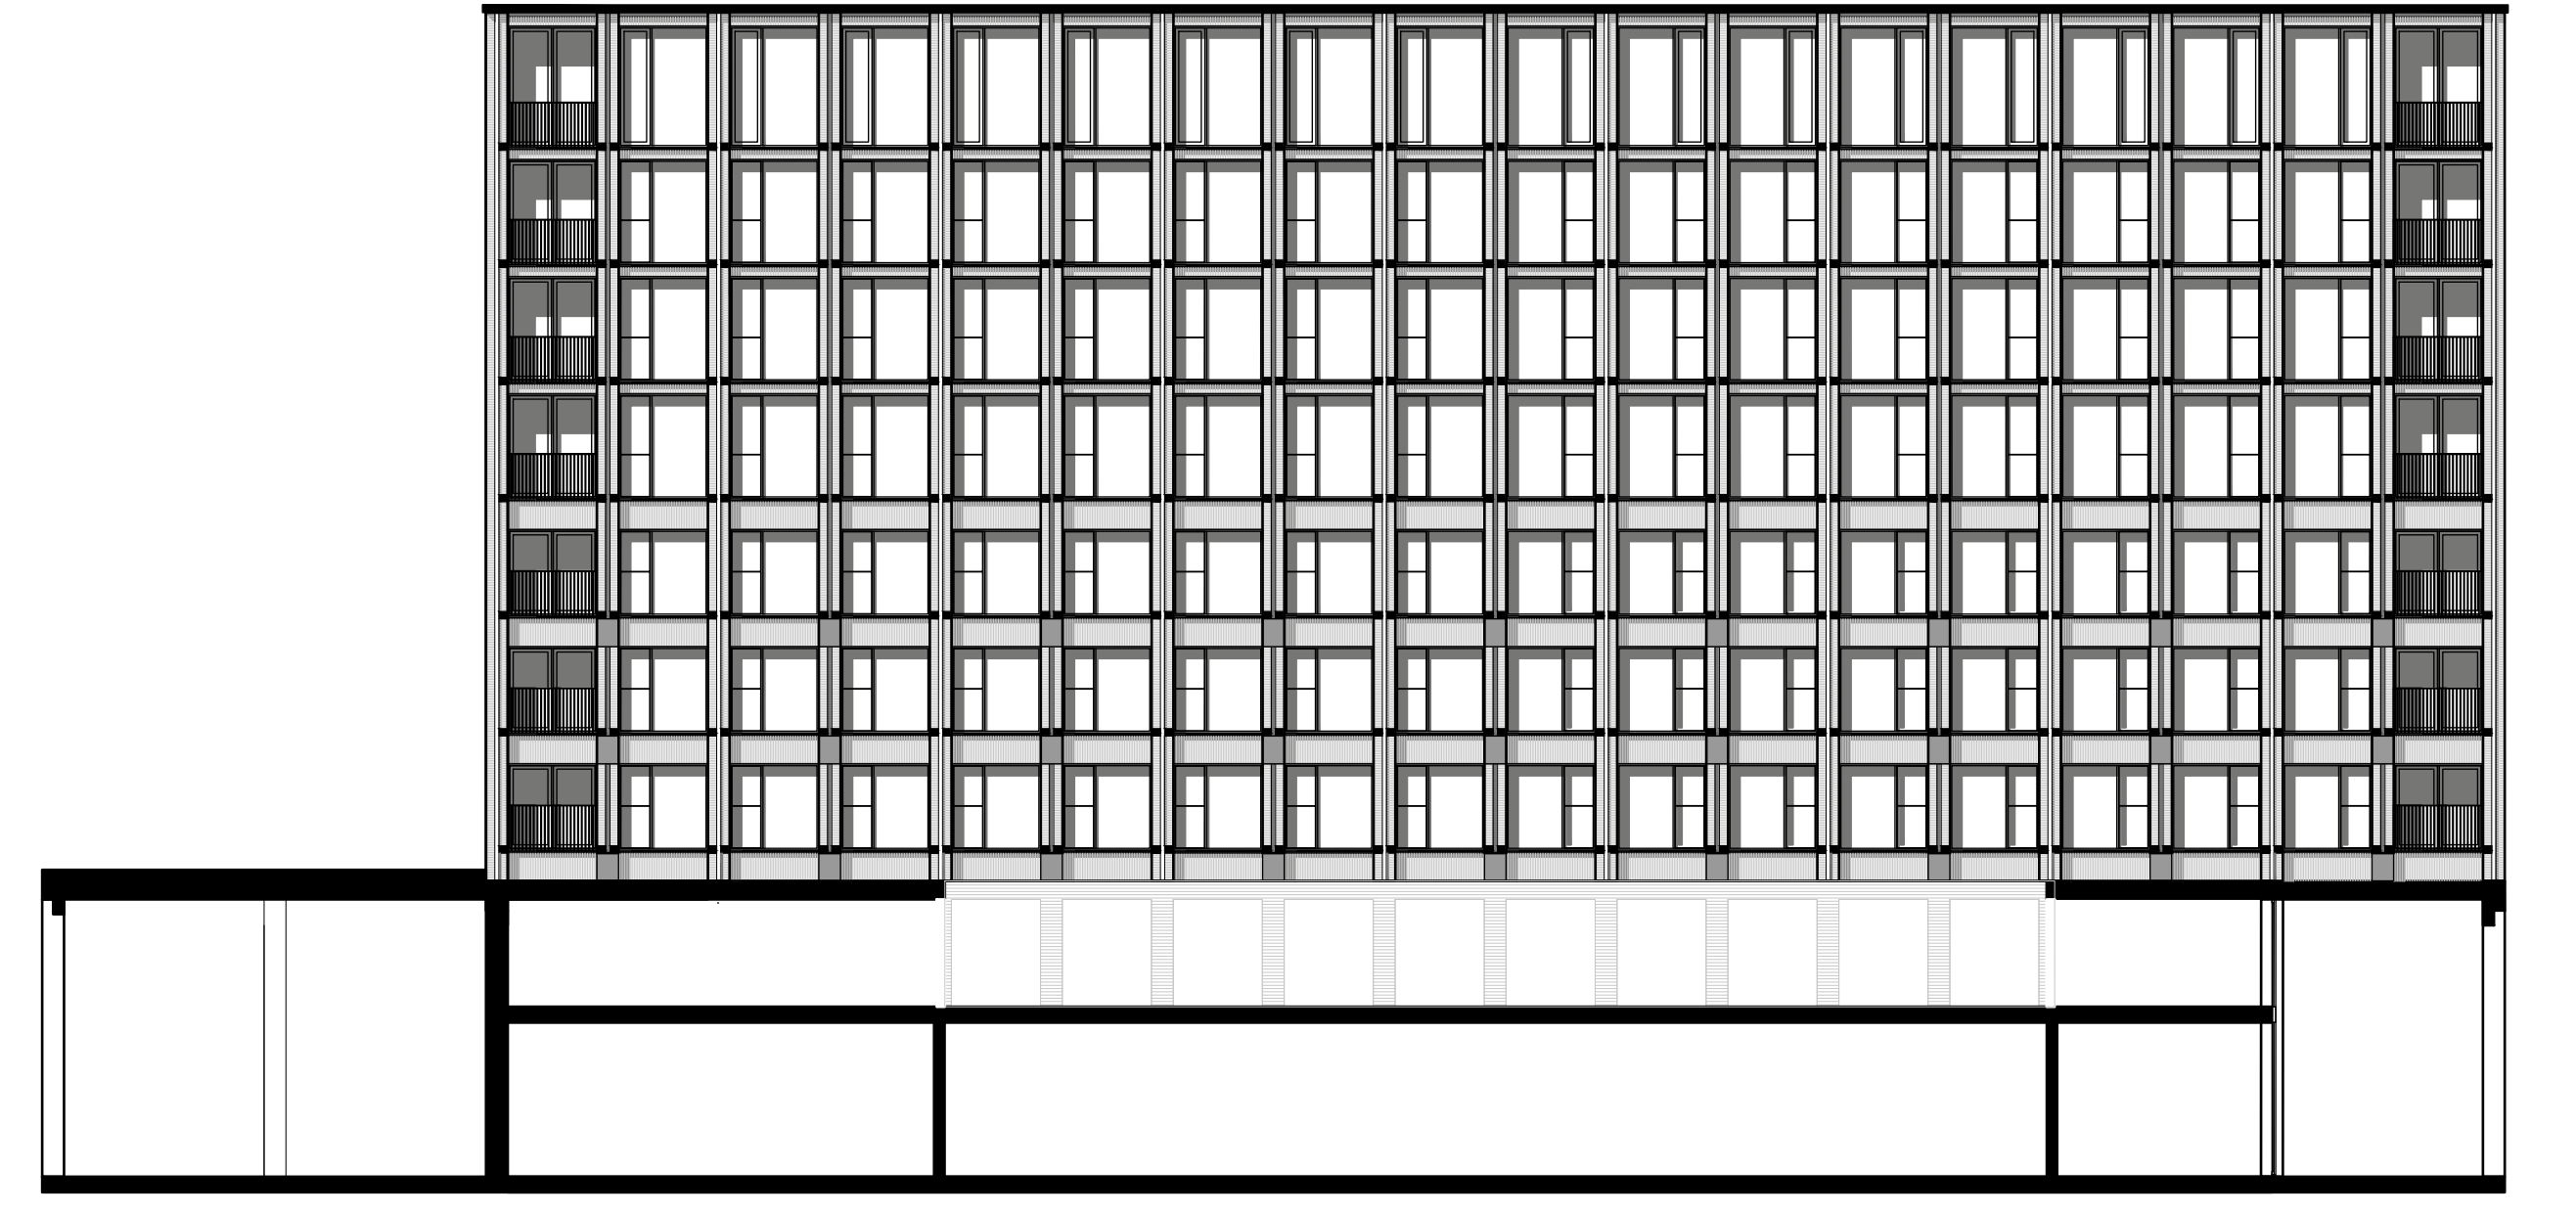


⊕ EAST FAÇADE 1:200

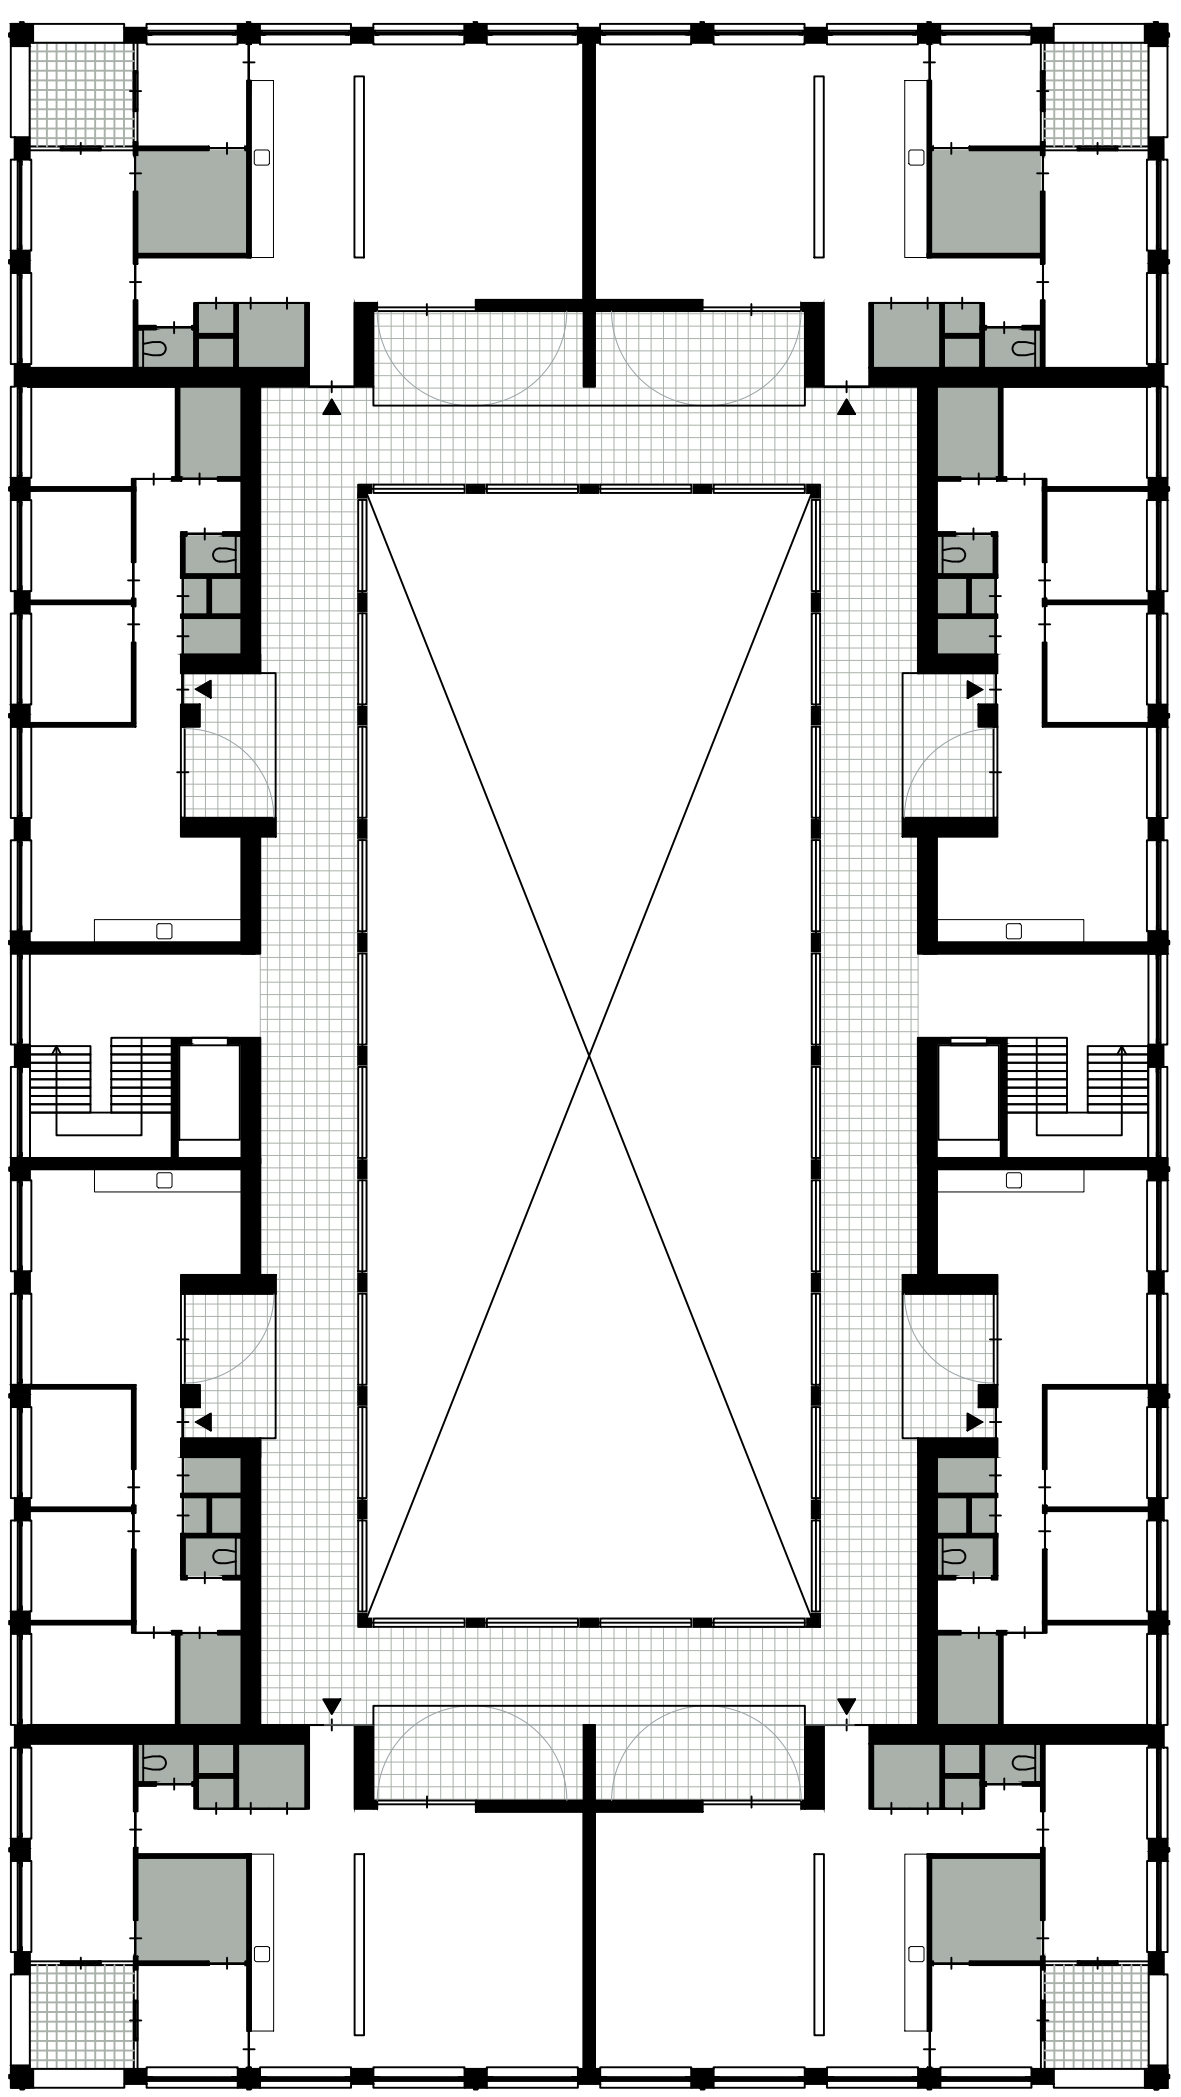


II - VI 1:200




⊕ SOUTH FAÇADE 1:200

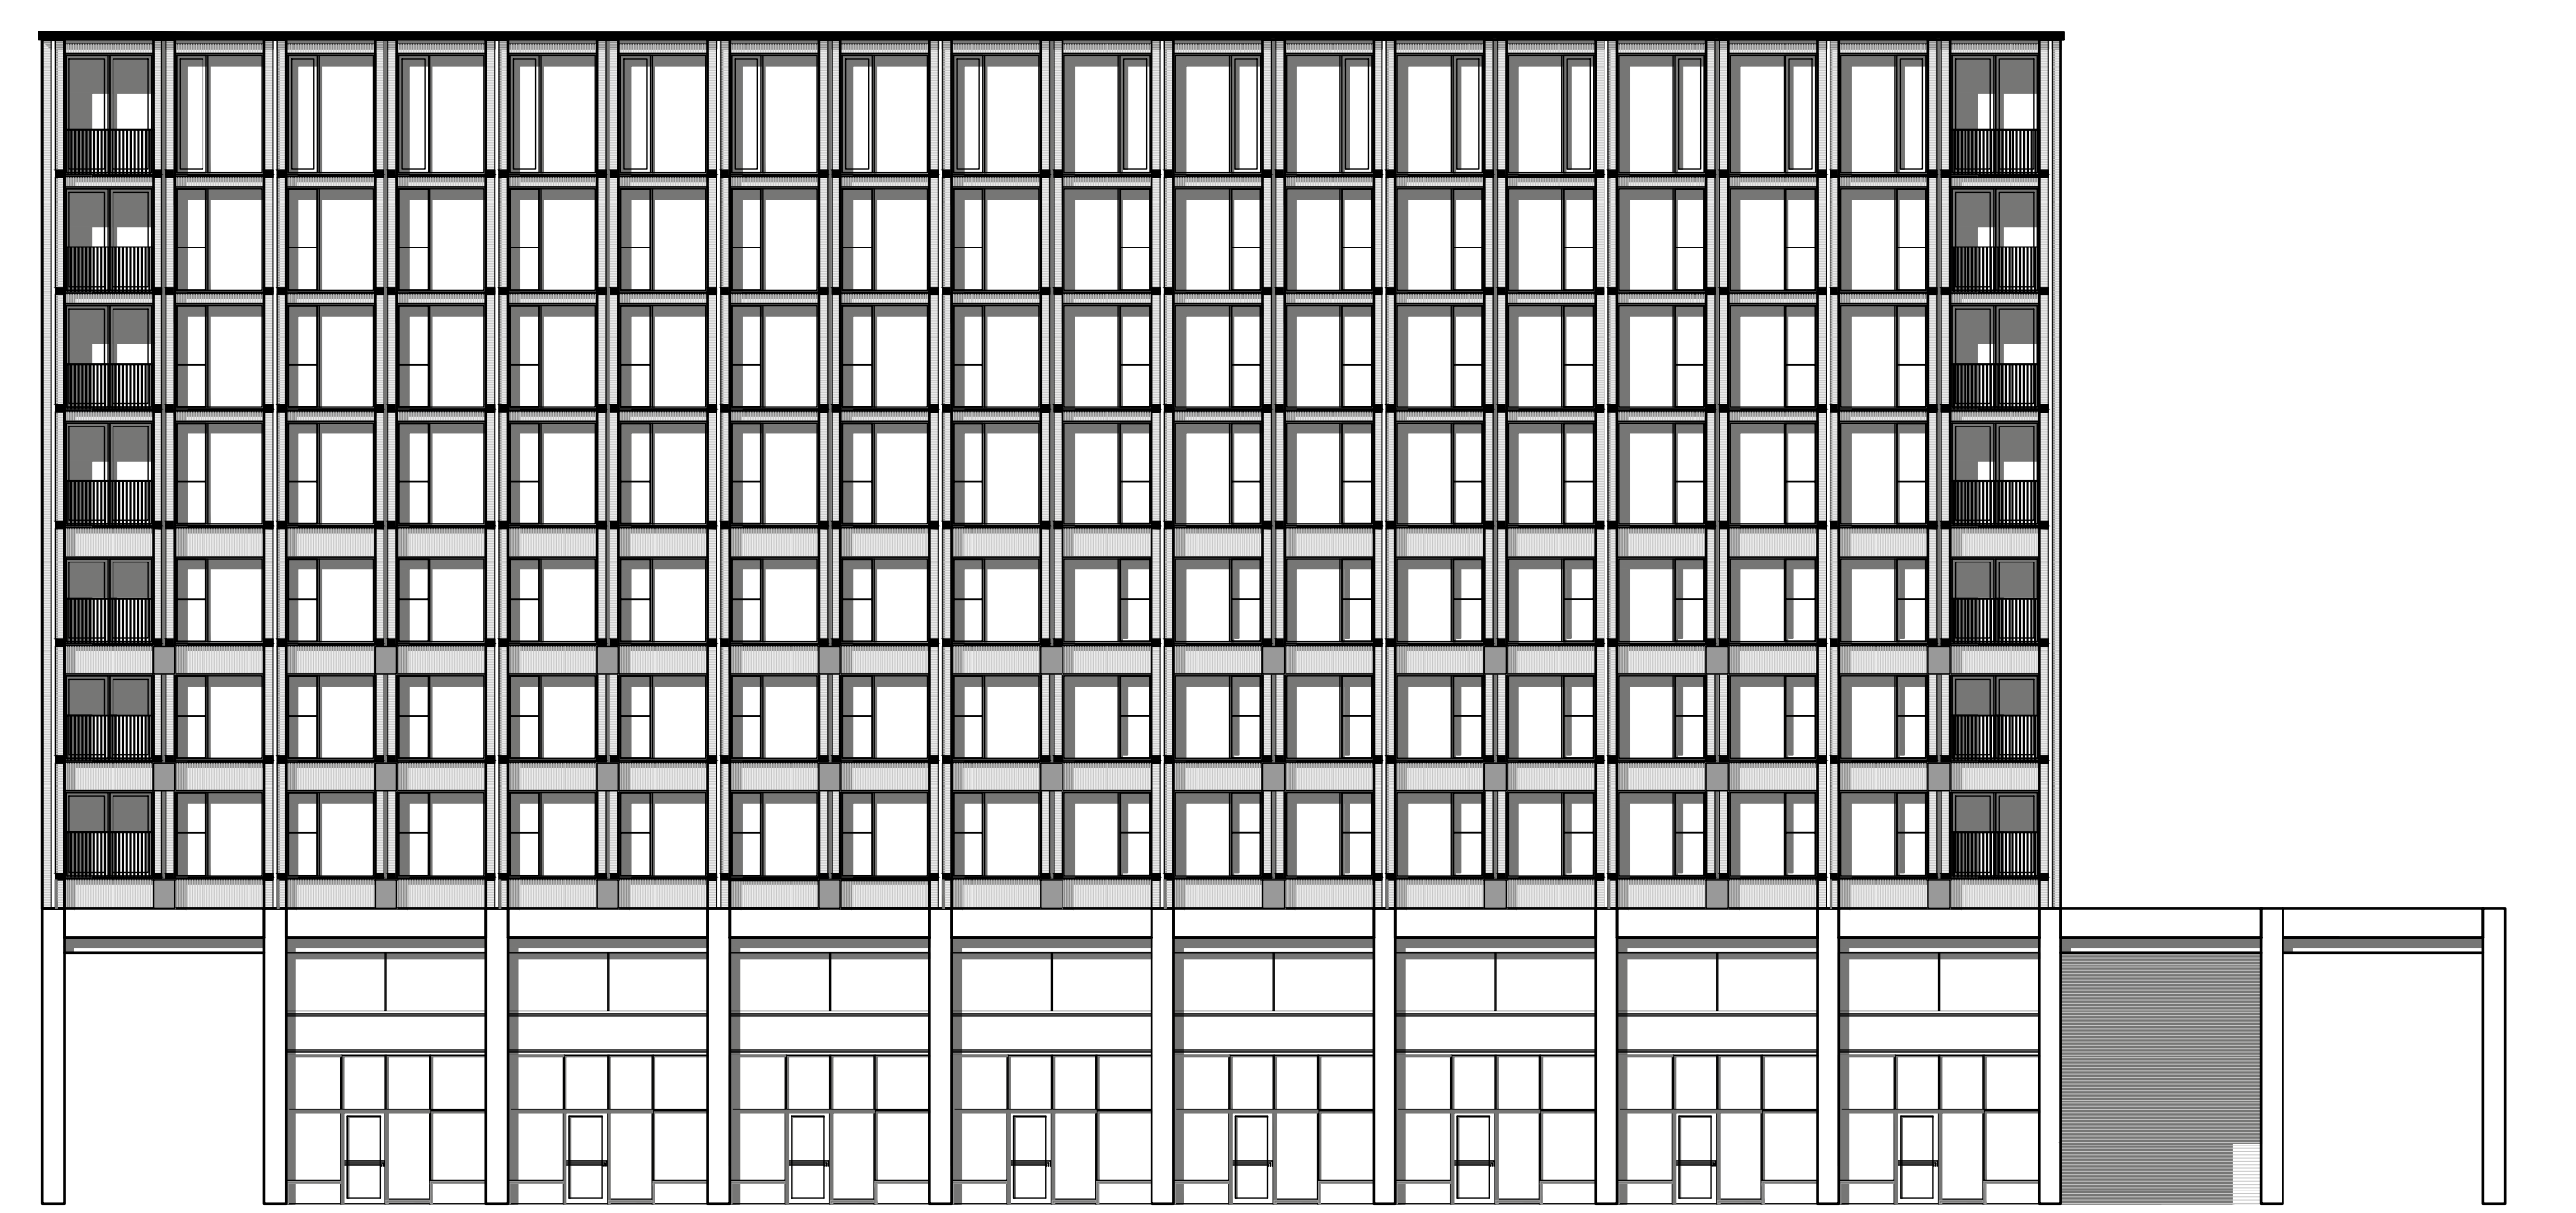


⊕ WEST FAÇADE 1:200

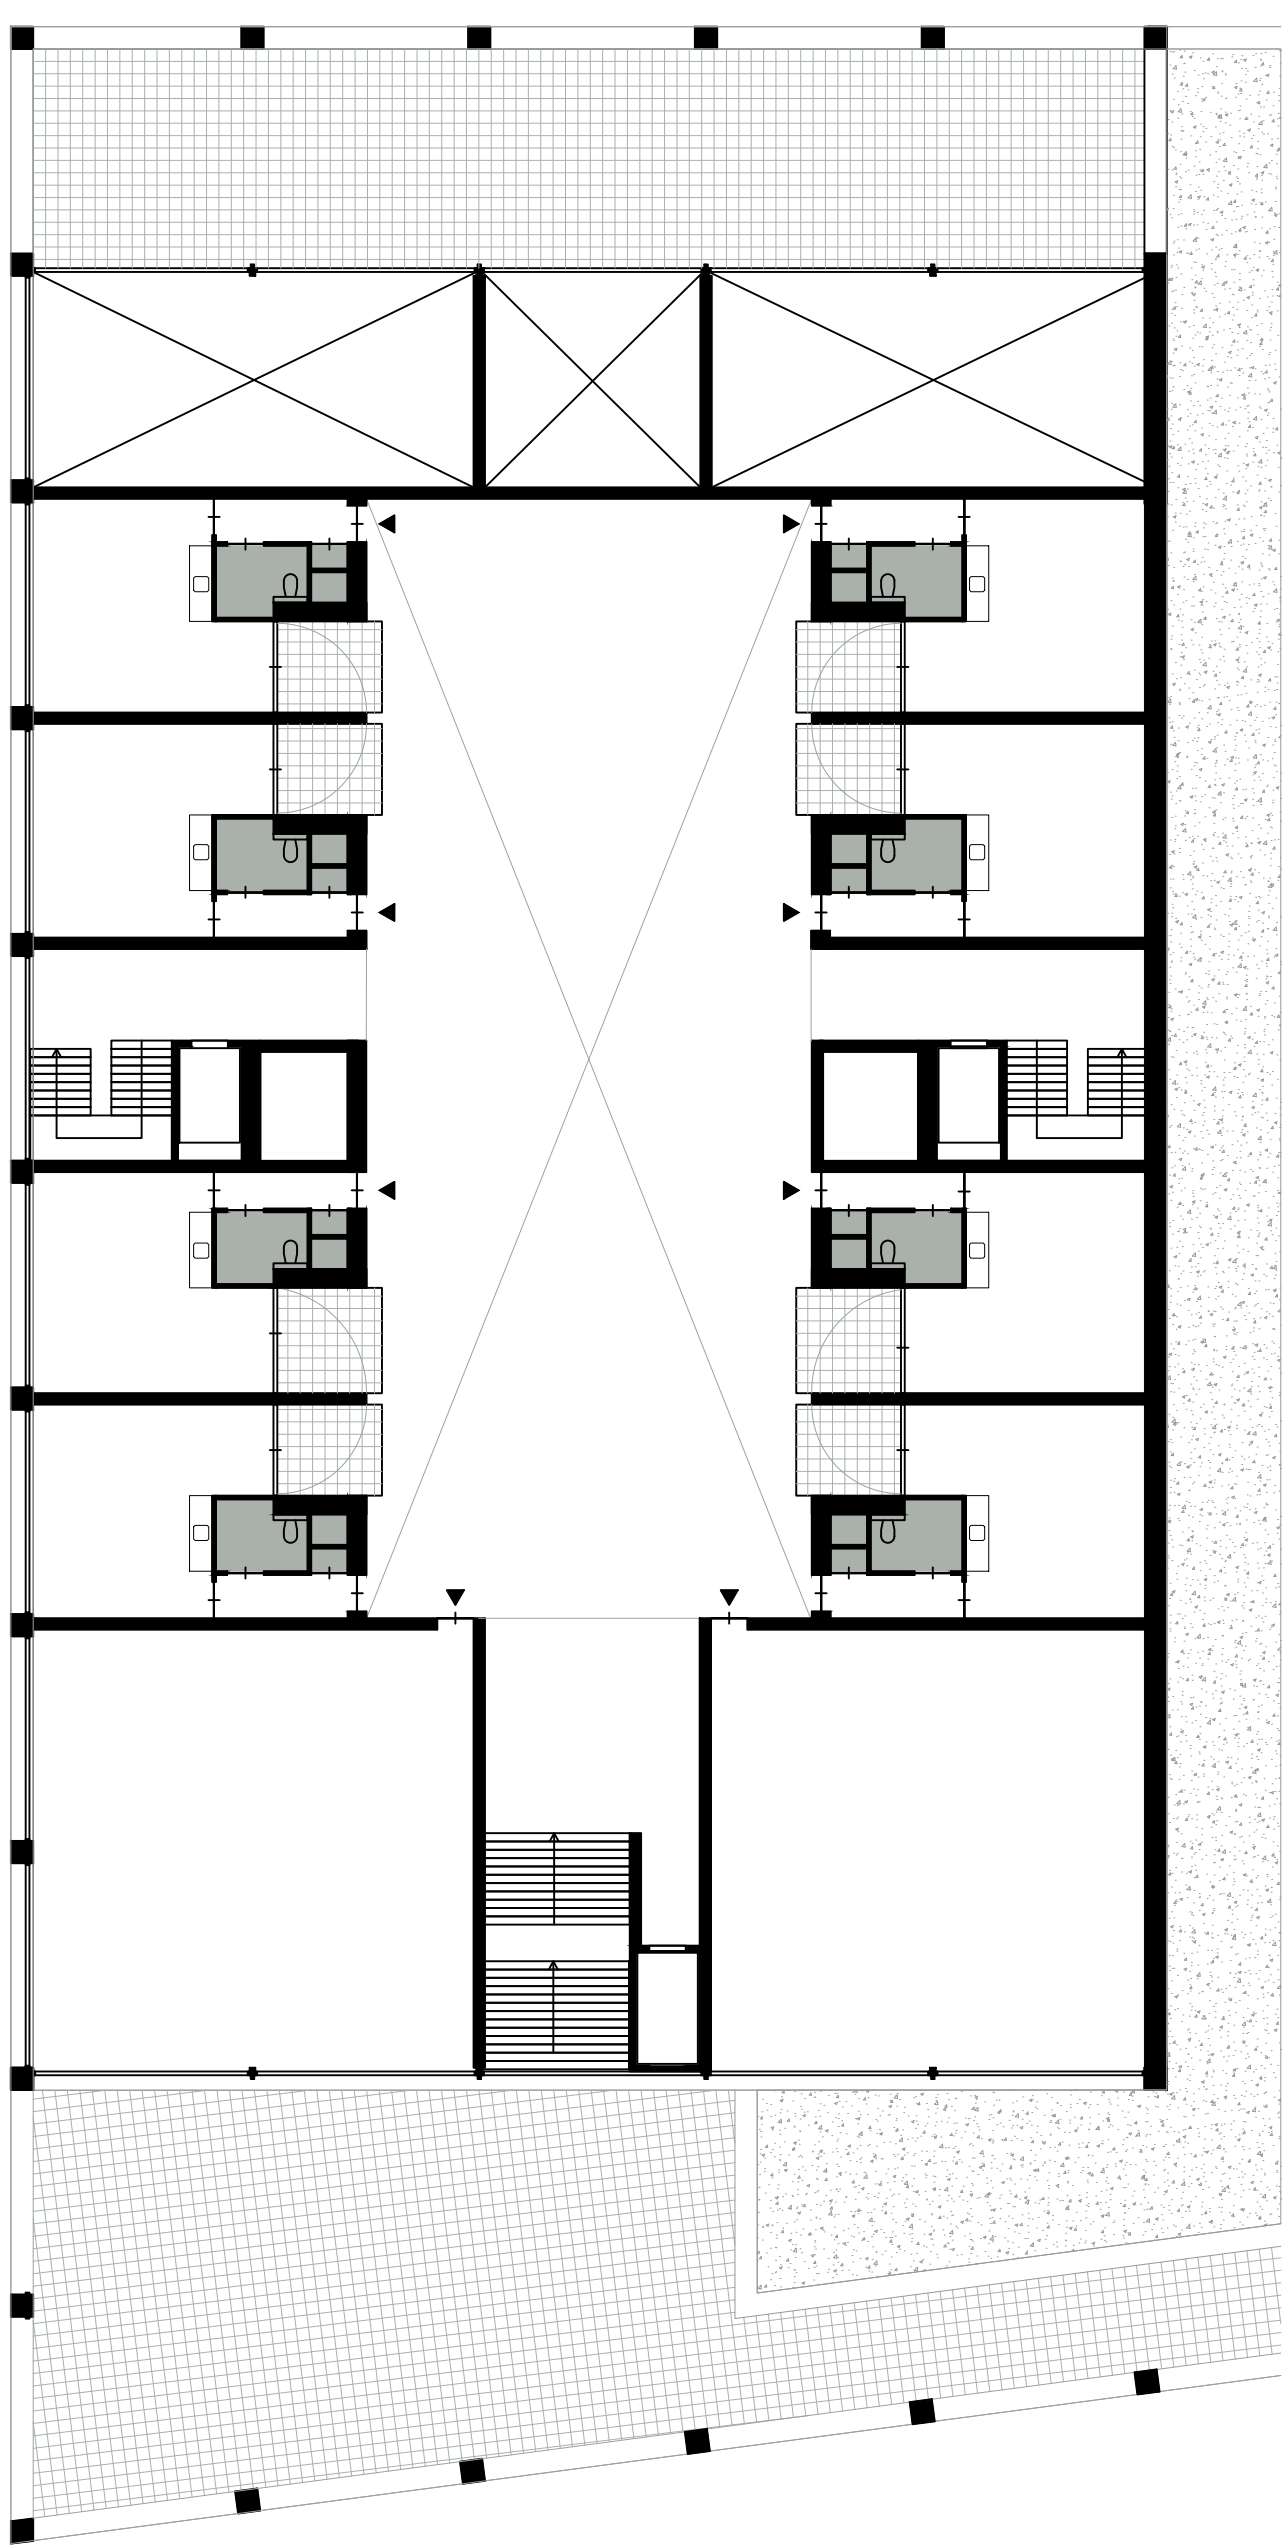


I 1:200

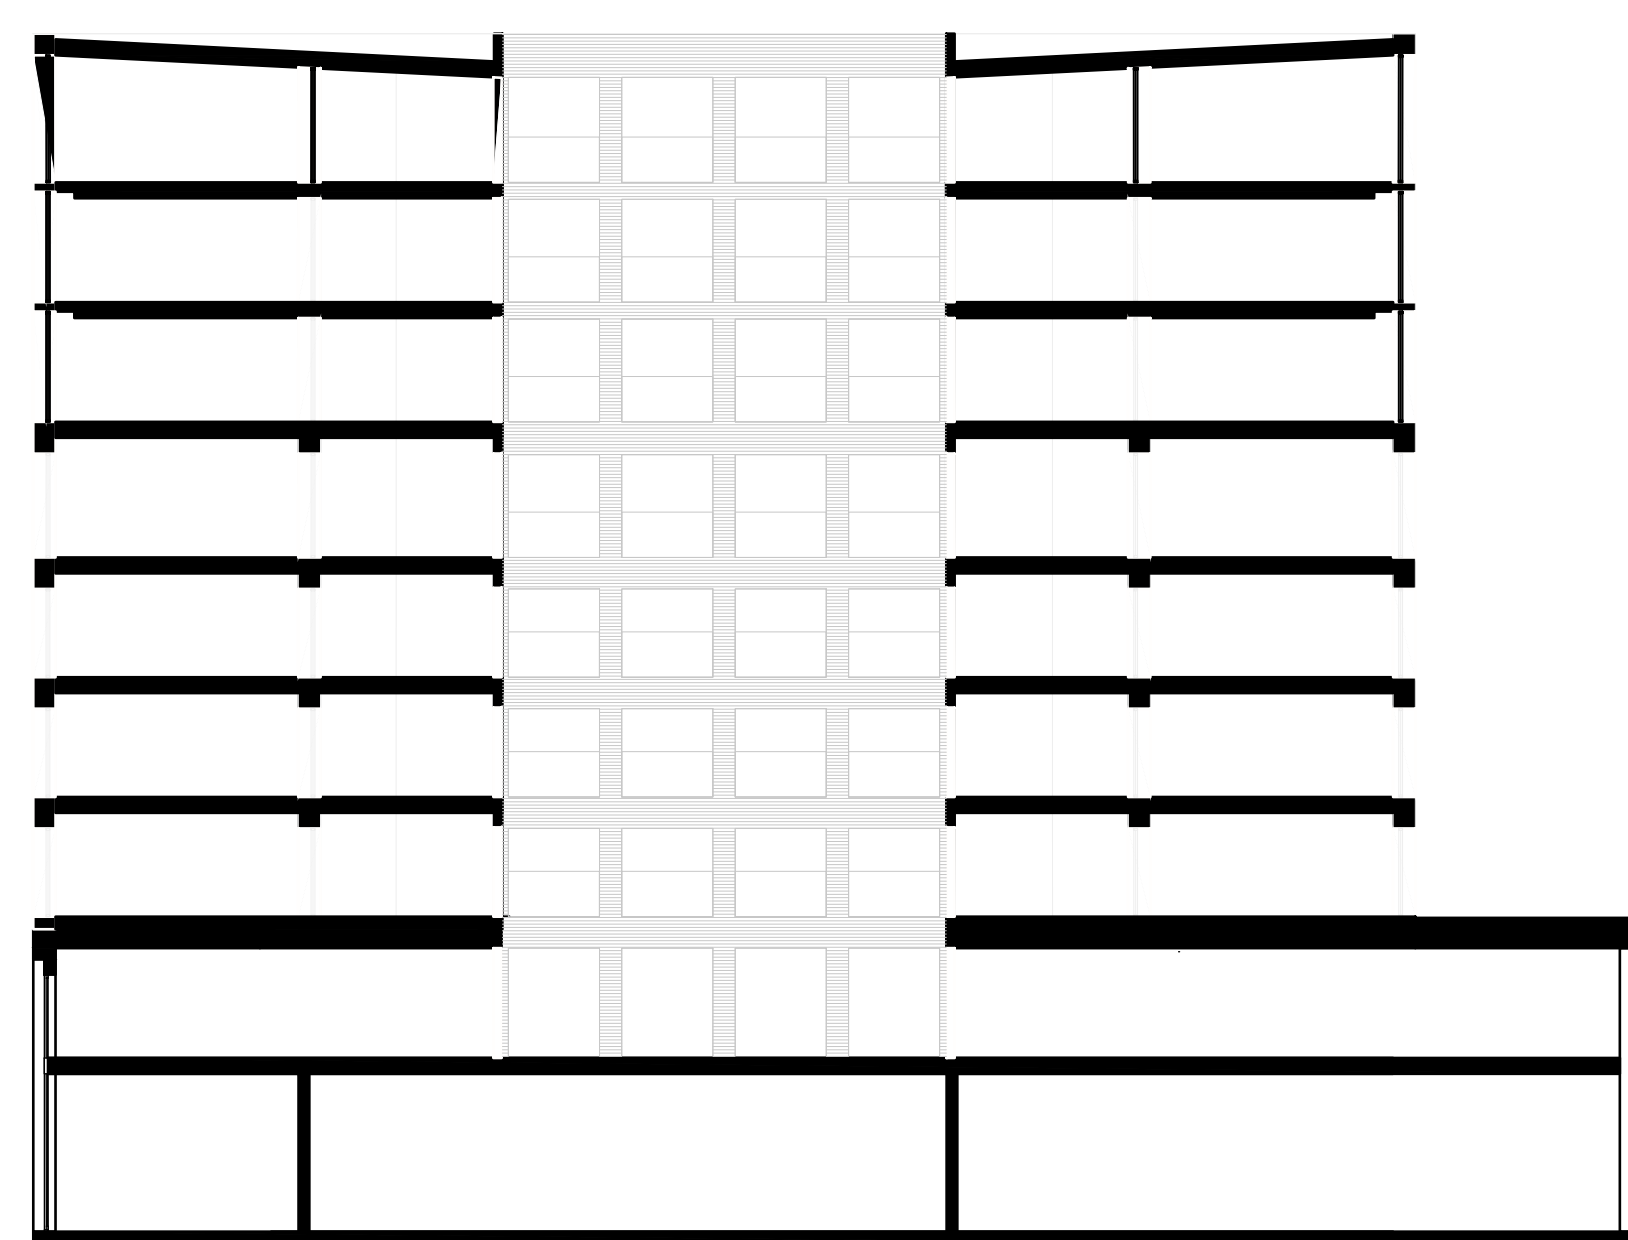


CROSS SECTION 1:200

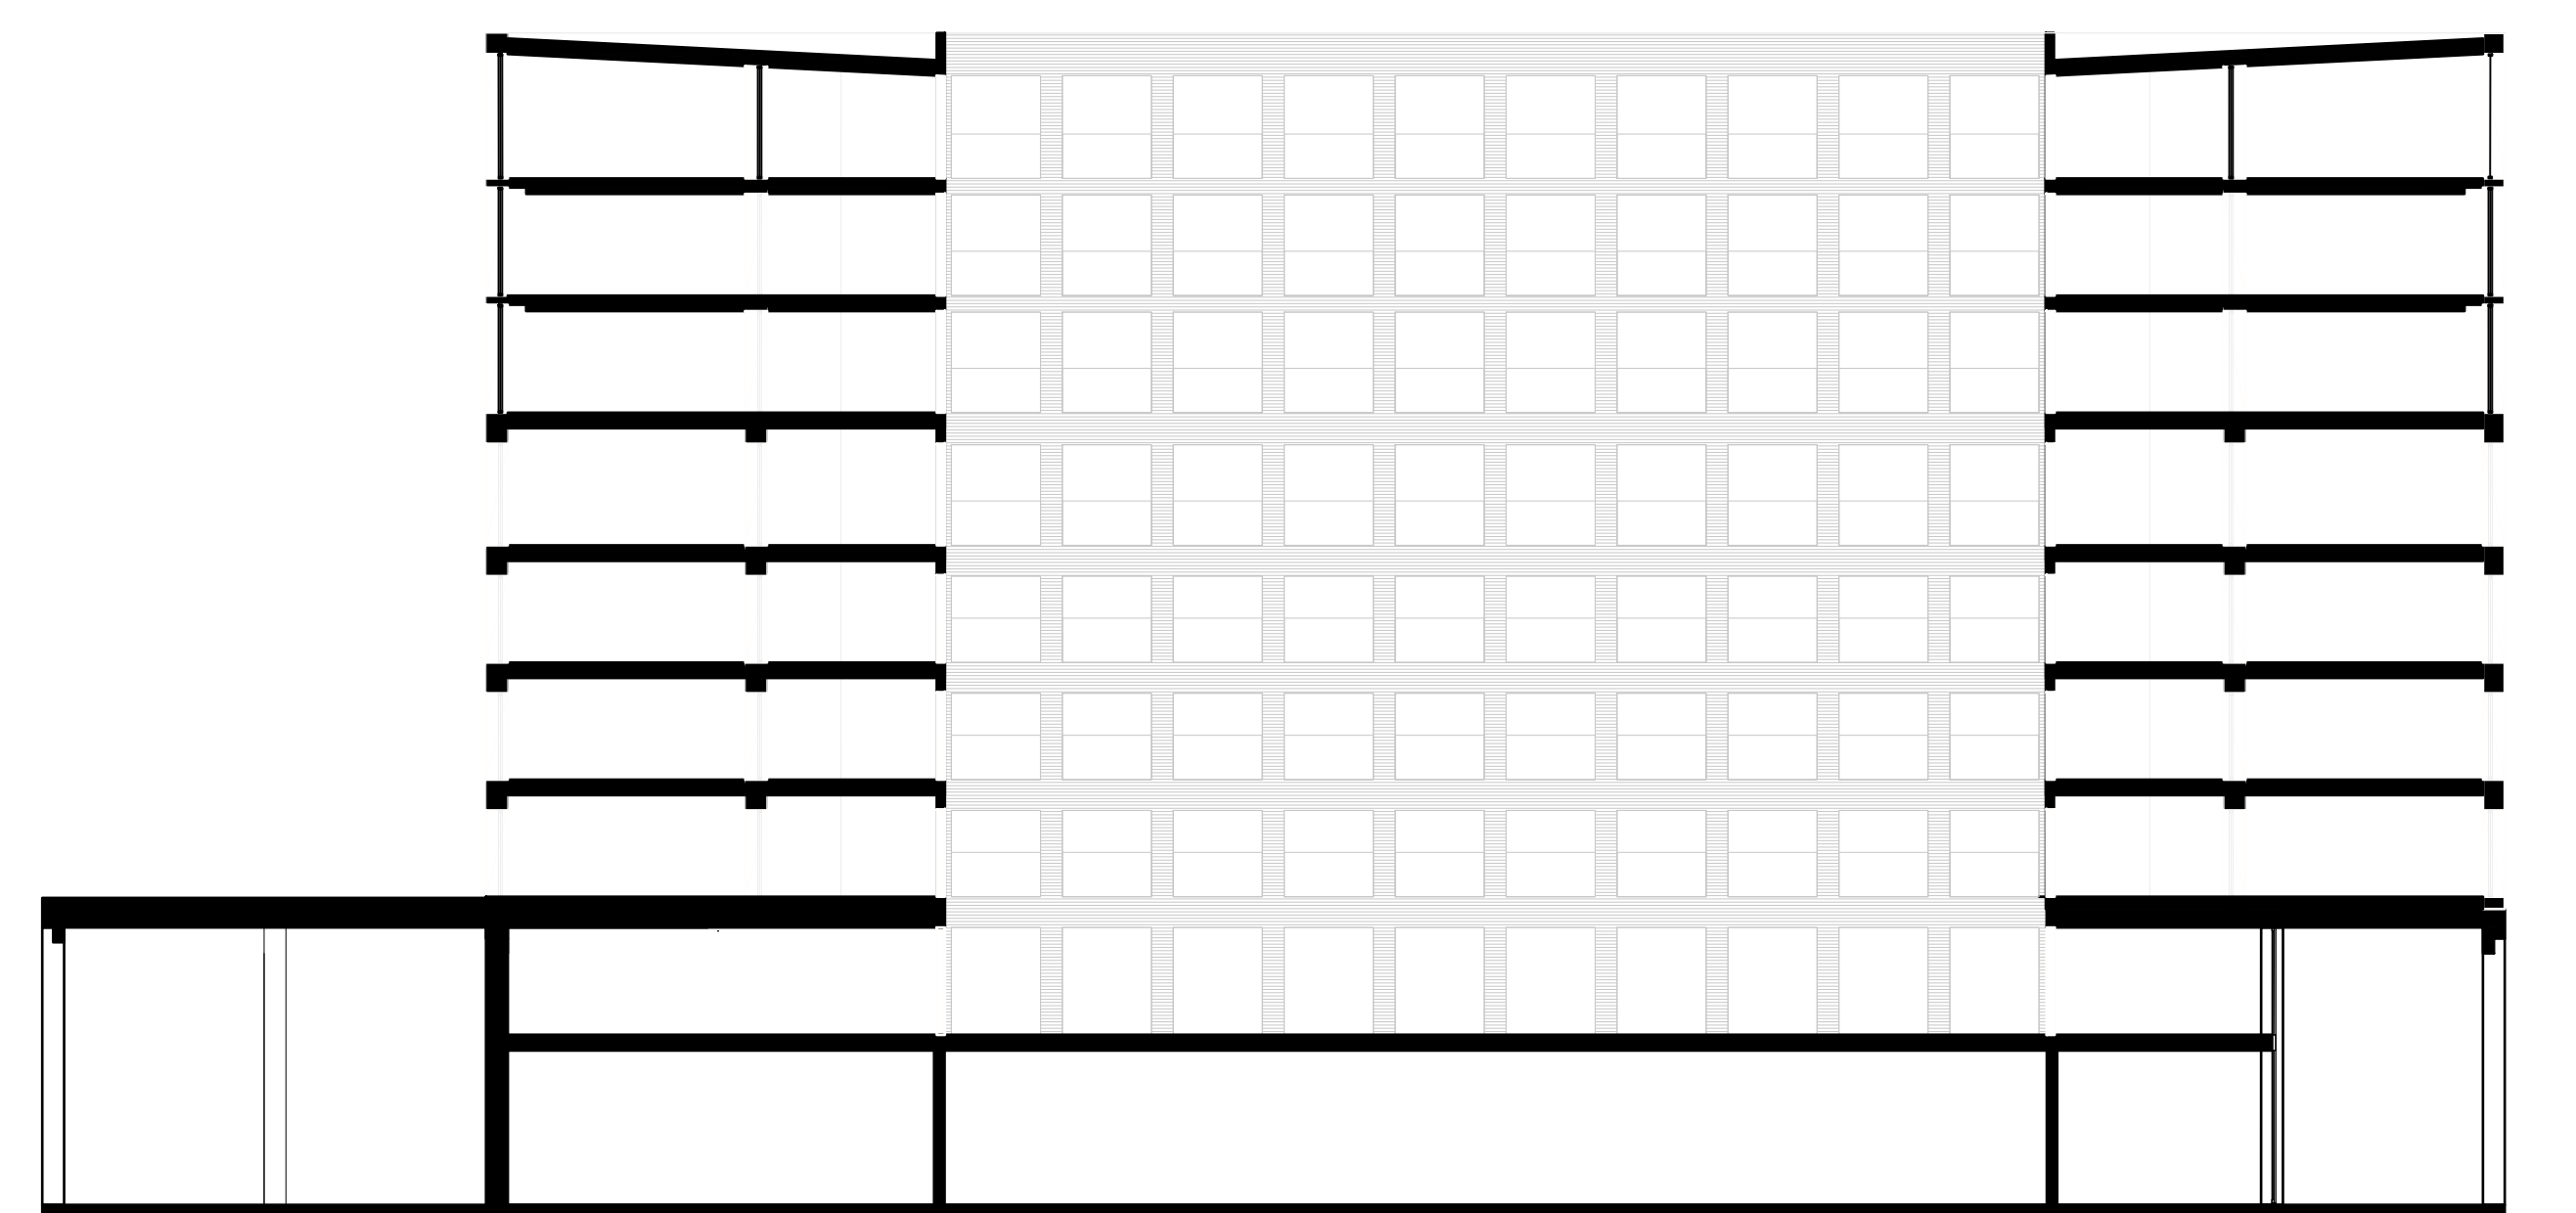

LONG SECTION 1:200

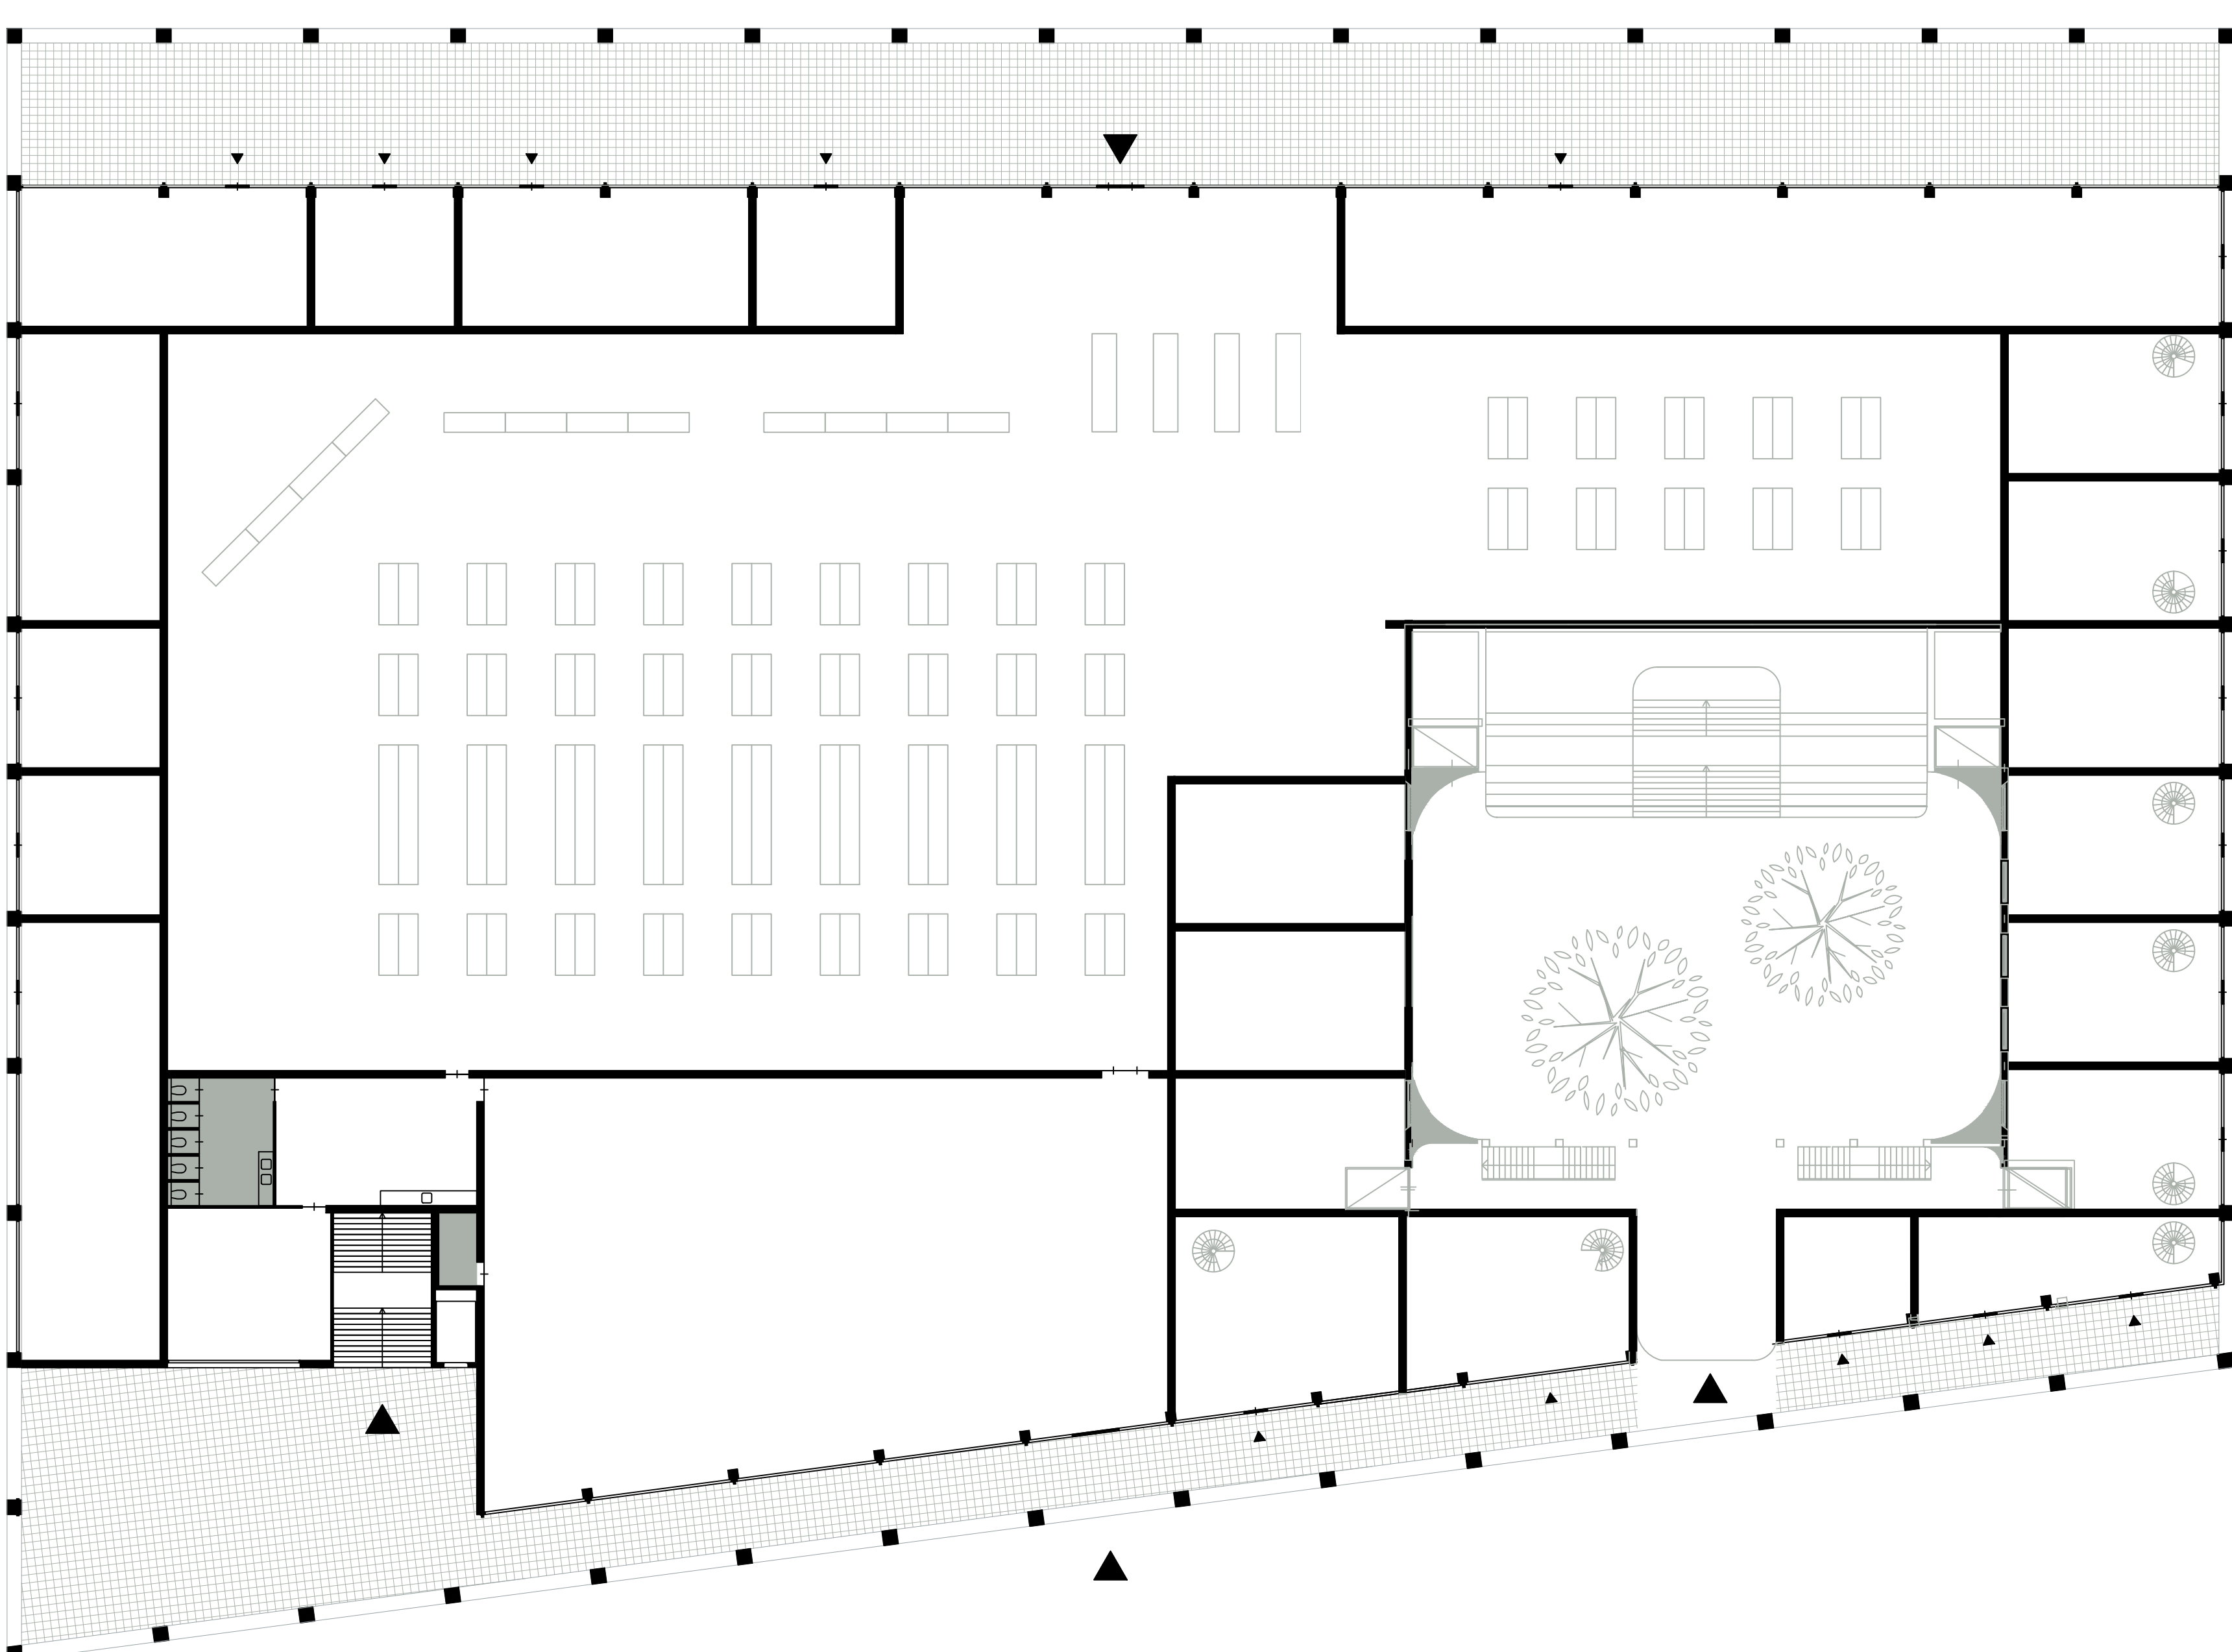

GROUND FLOOR 1:200

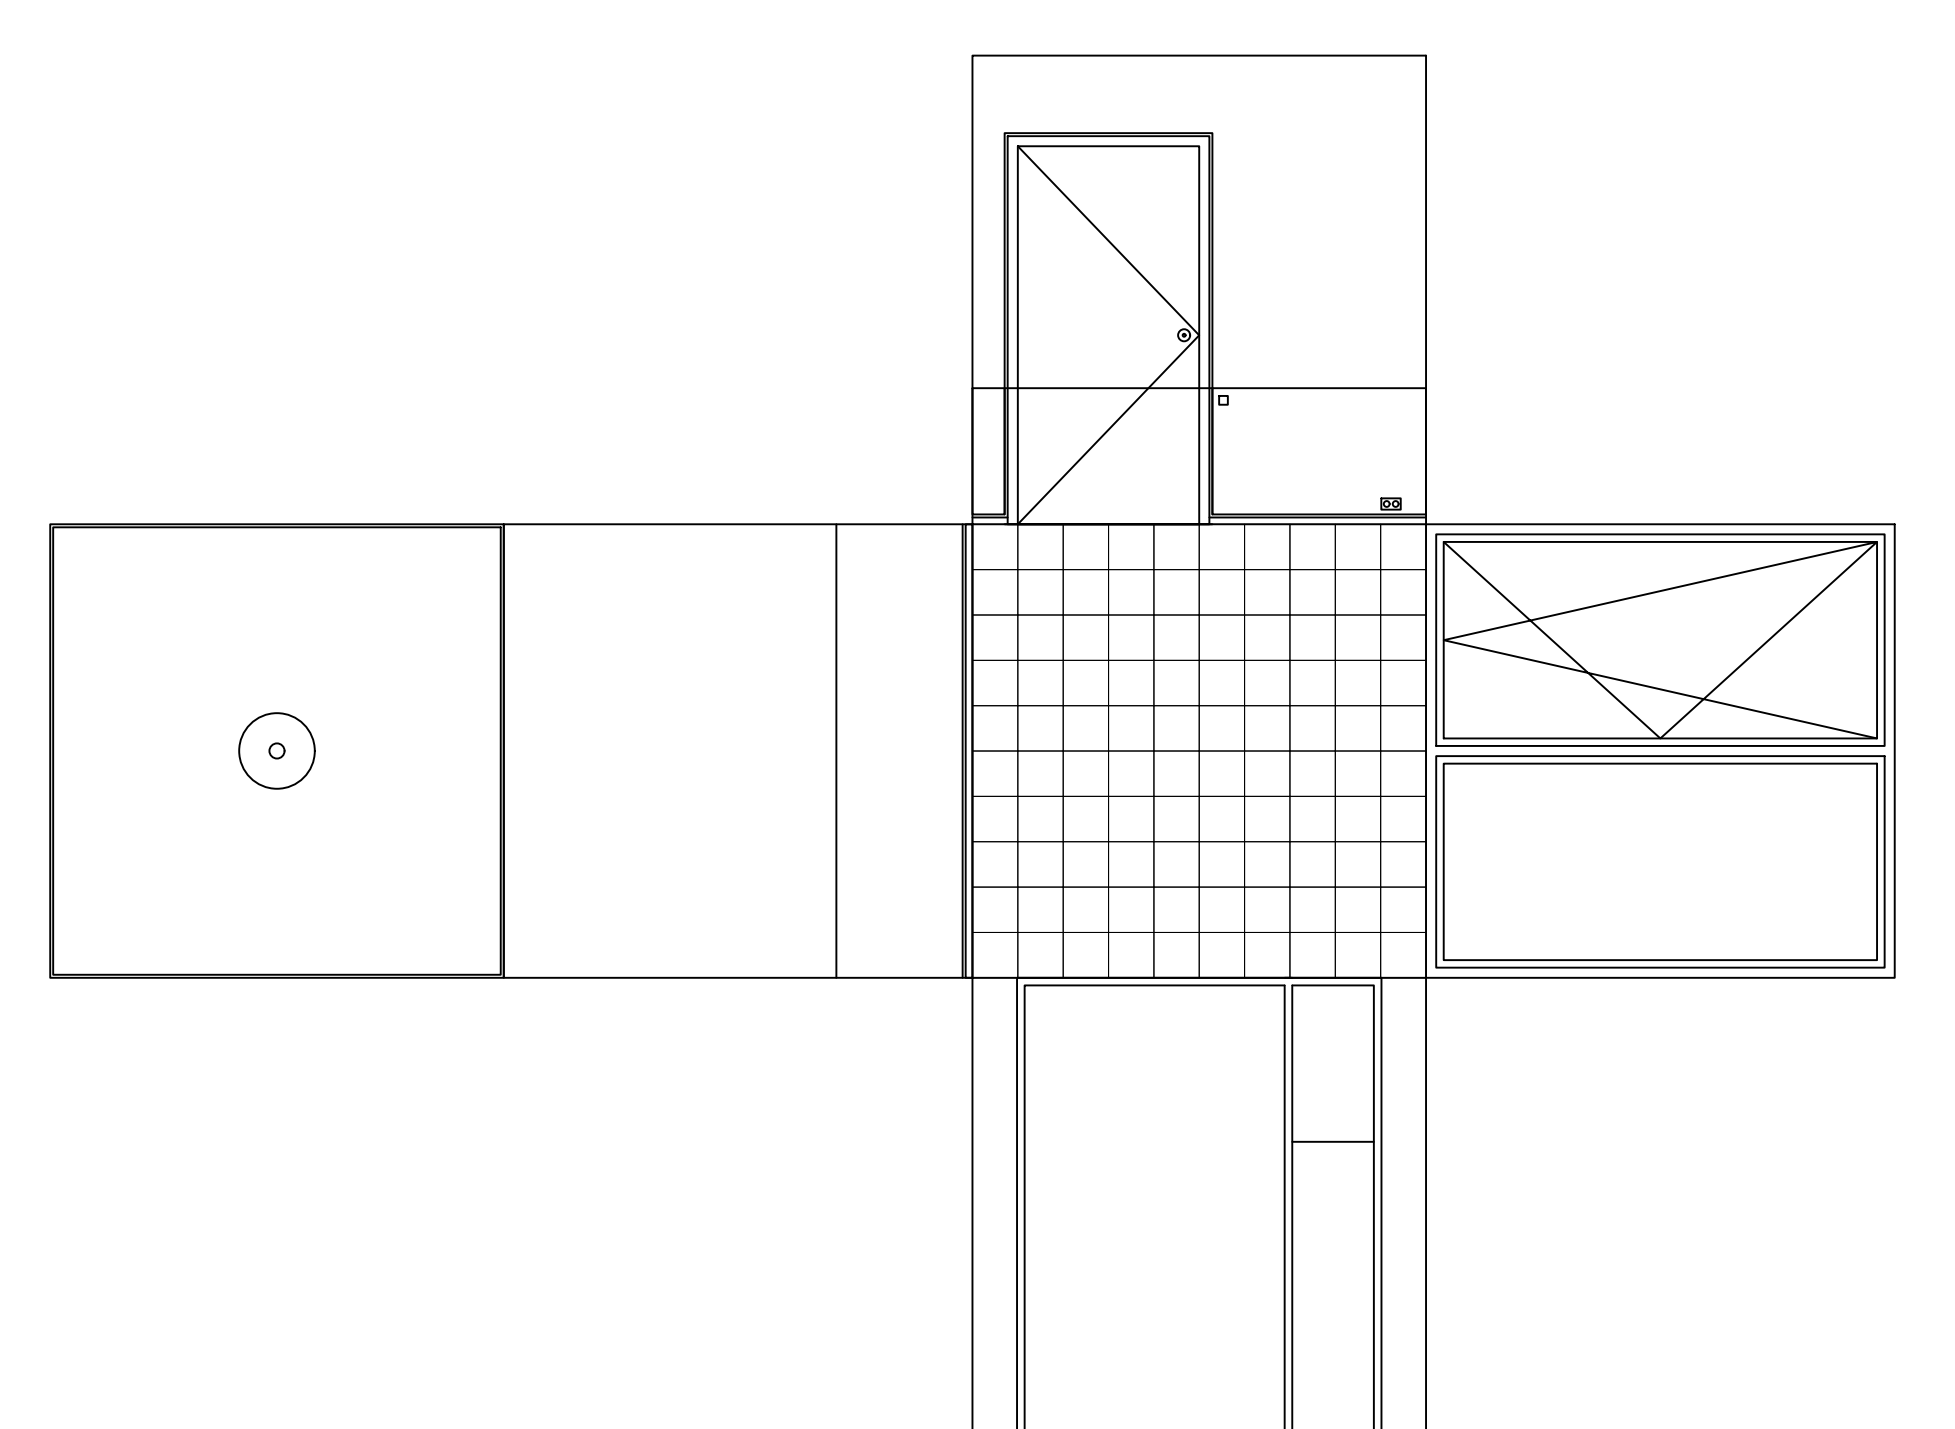

ROOM 1:50

