



# Cluster Zuid








Primary school in Zuidwijk

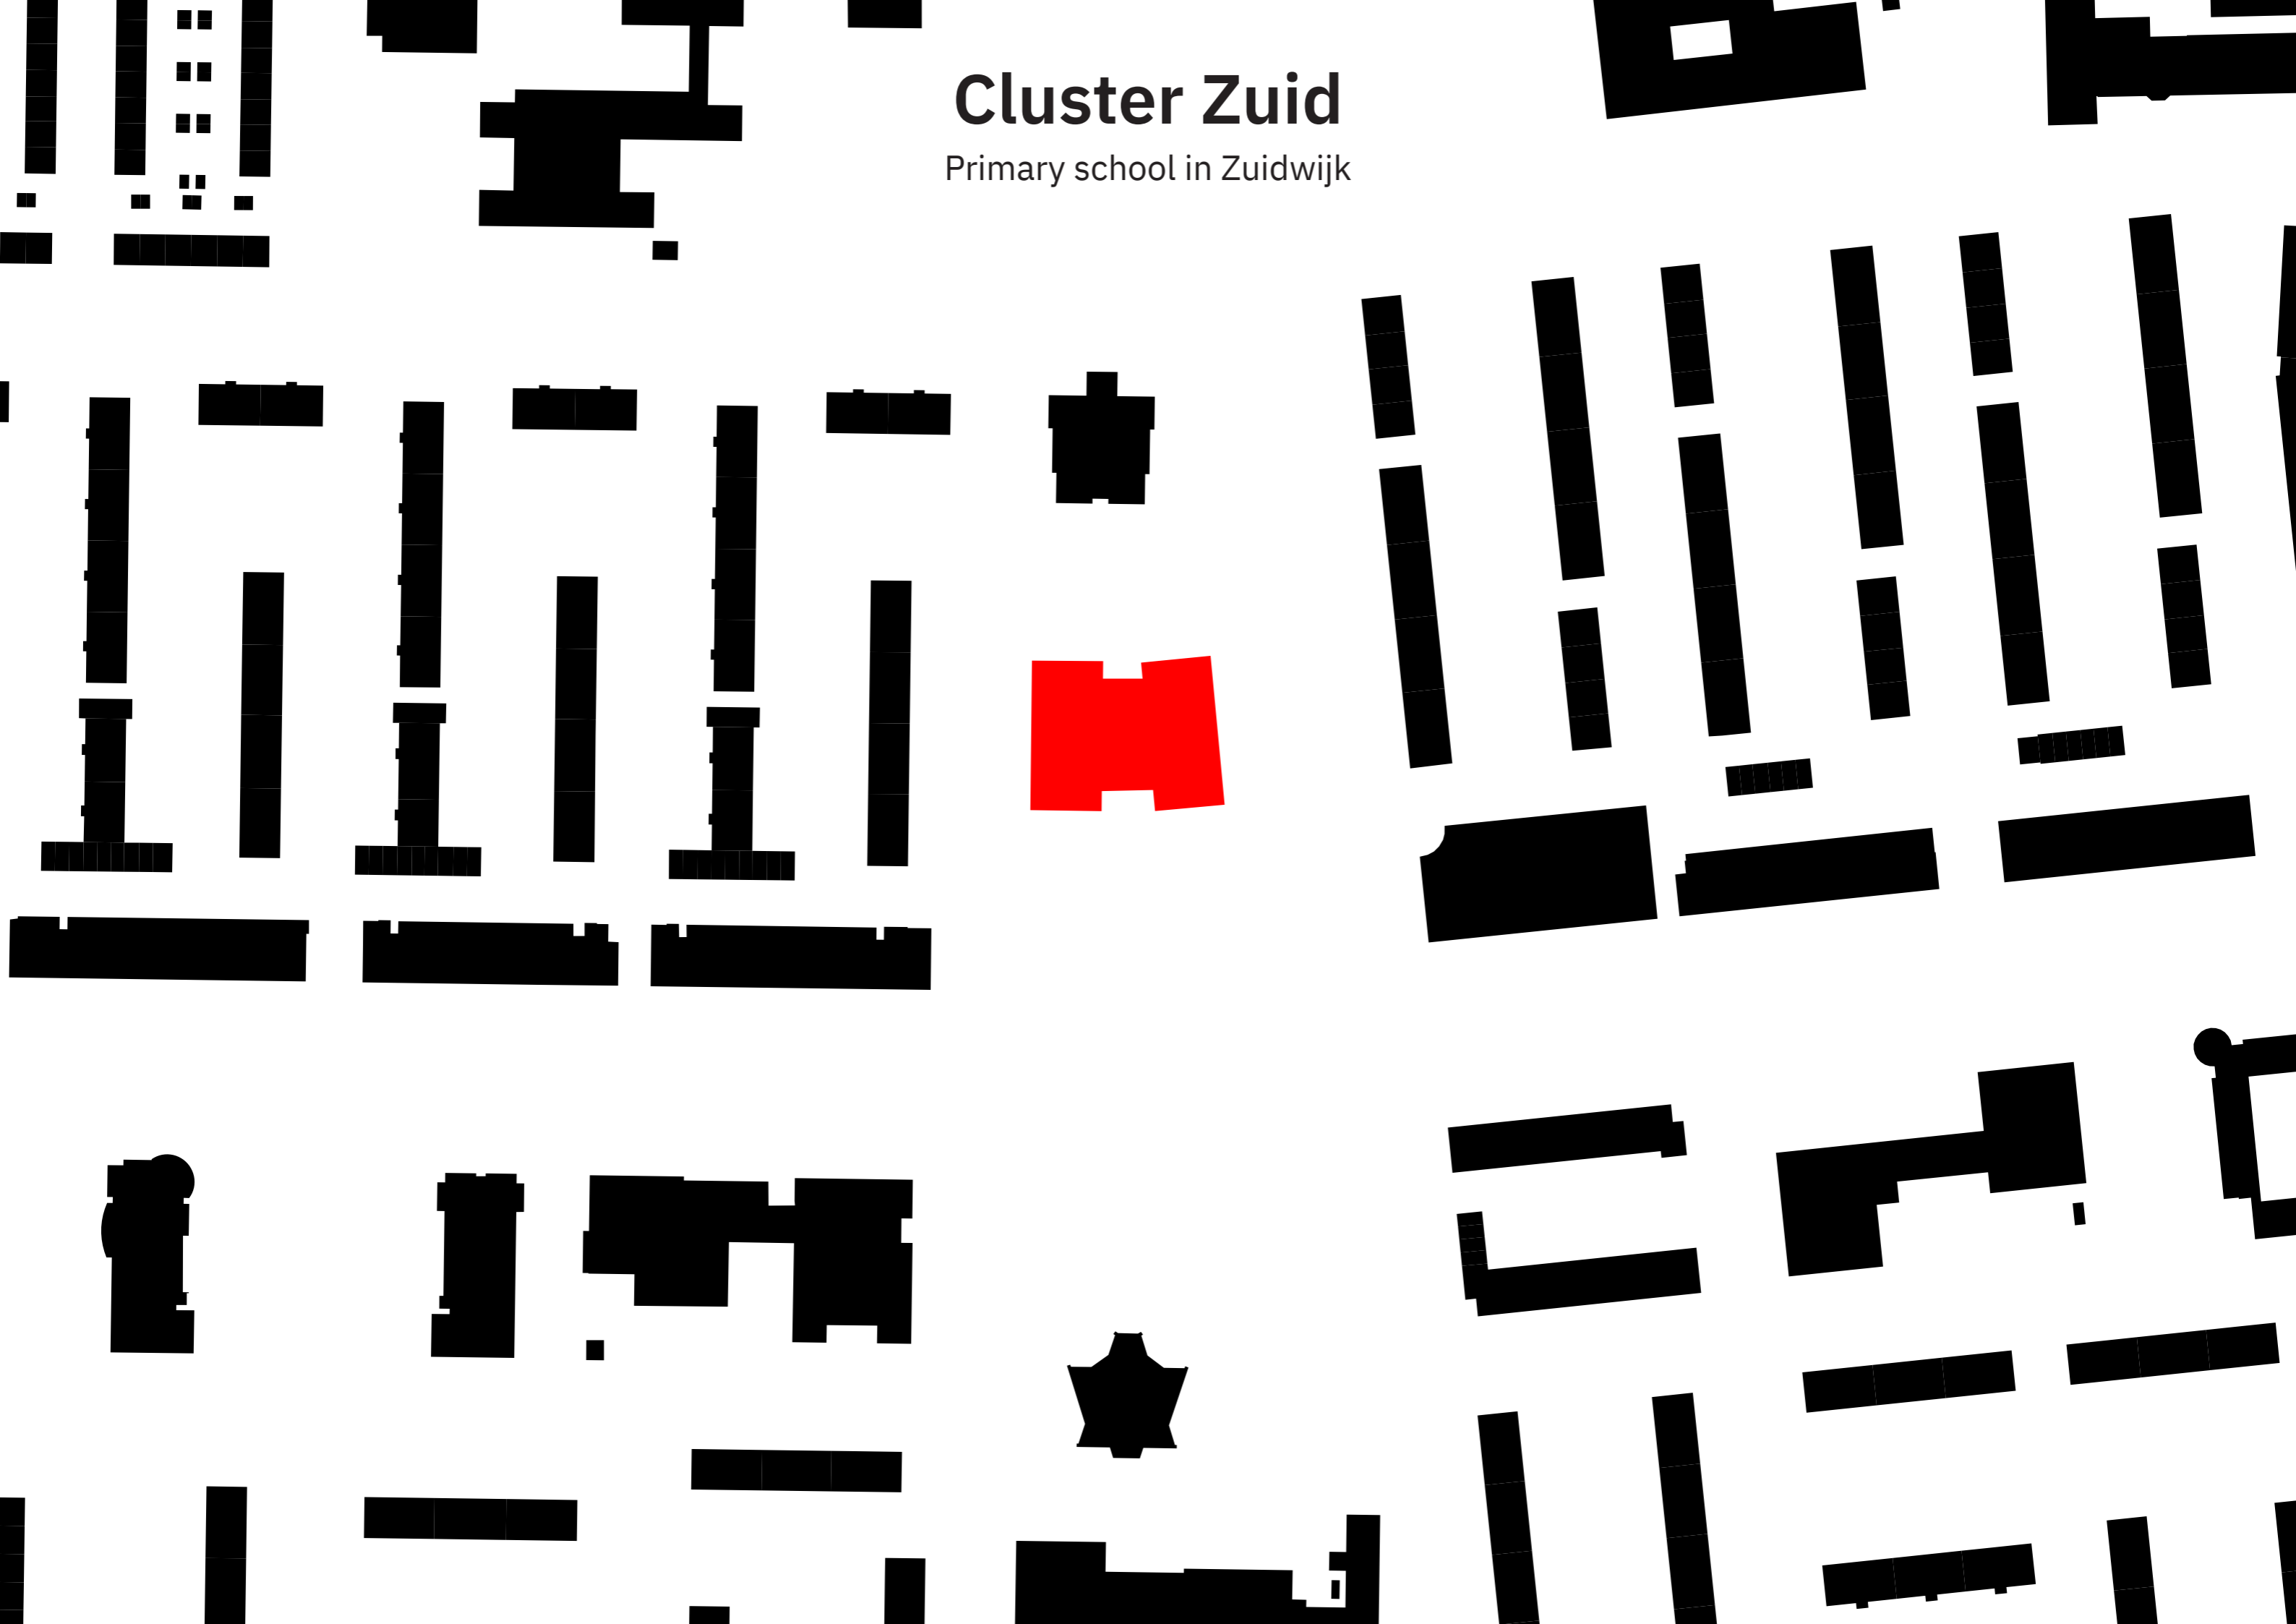

# Concept Diagram

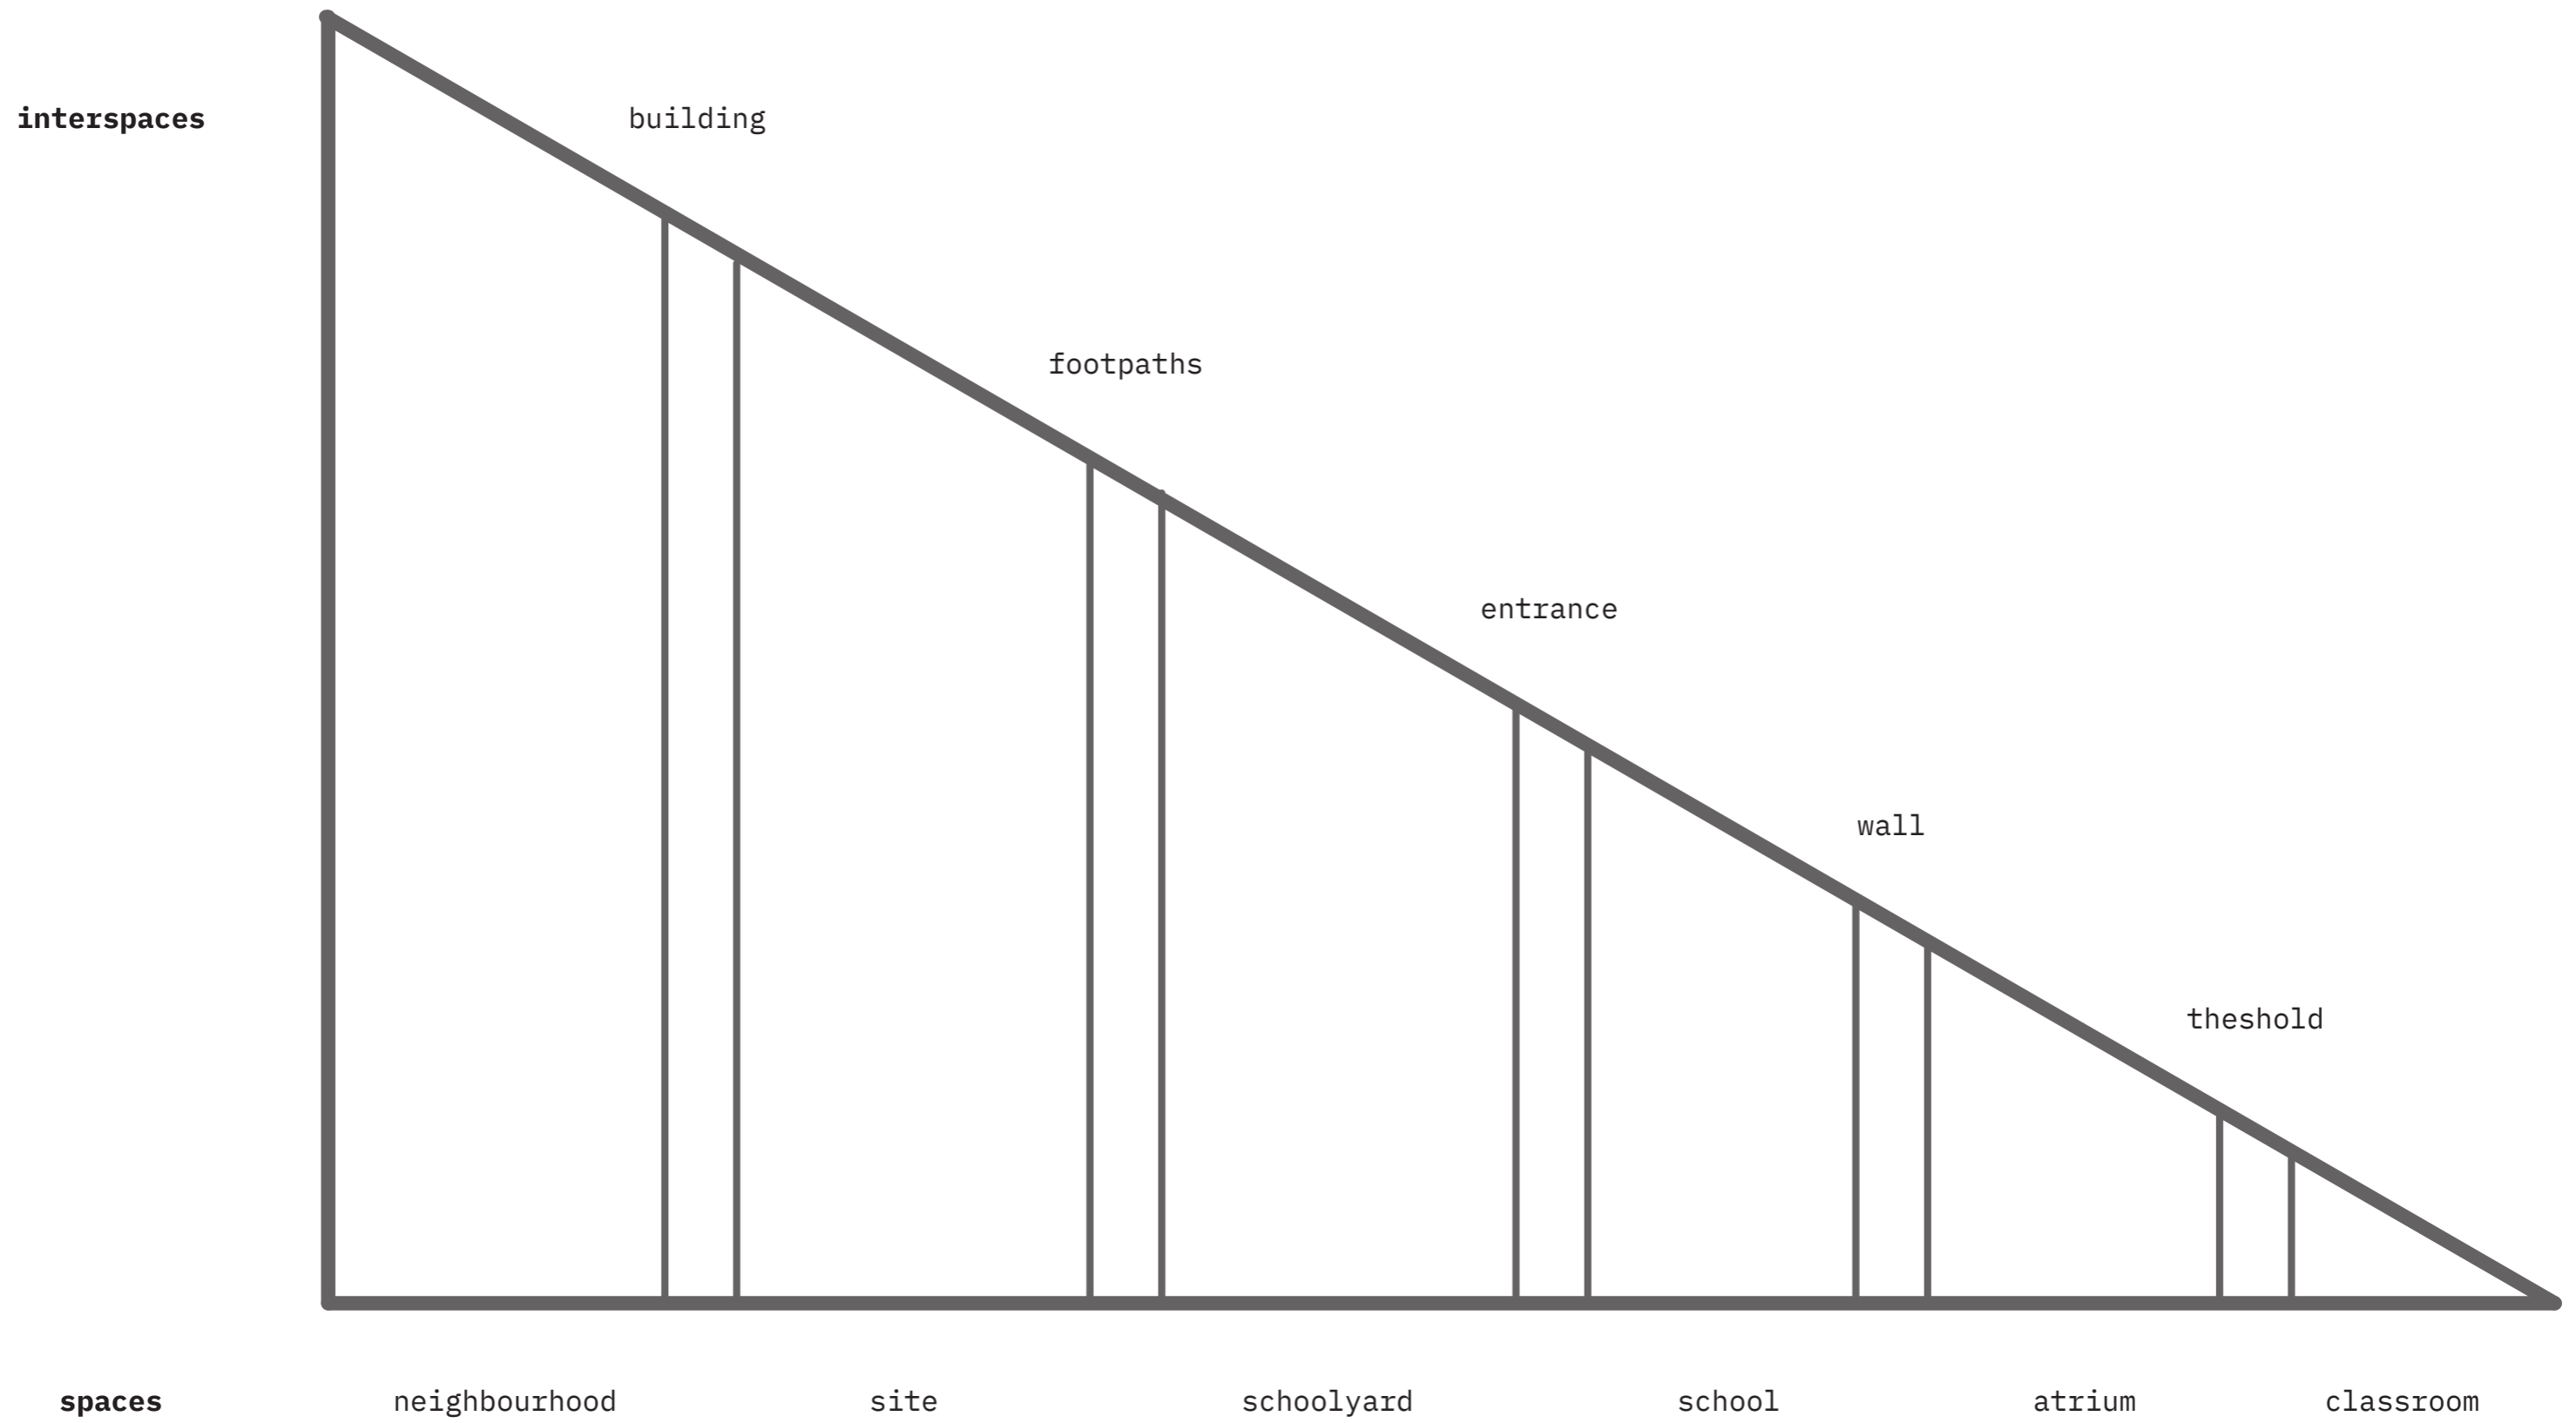


# Massing

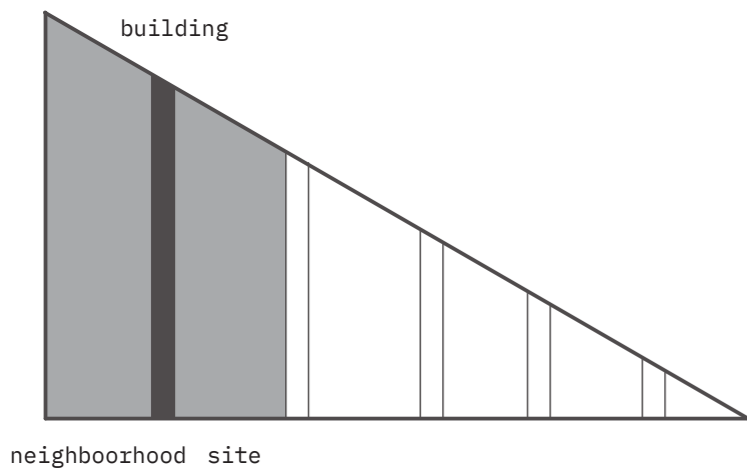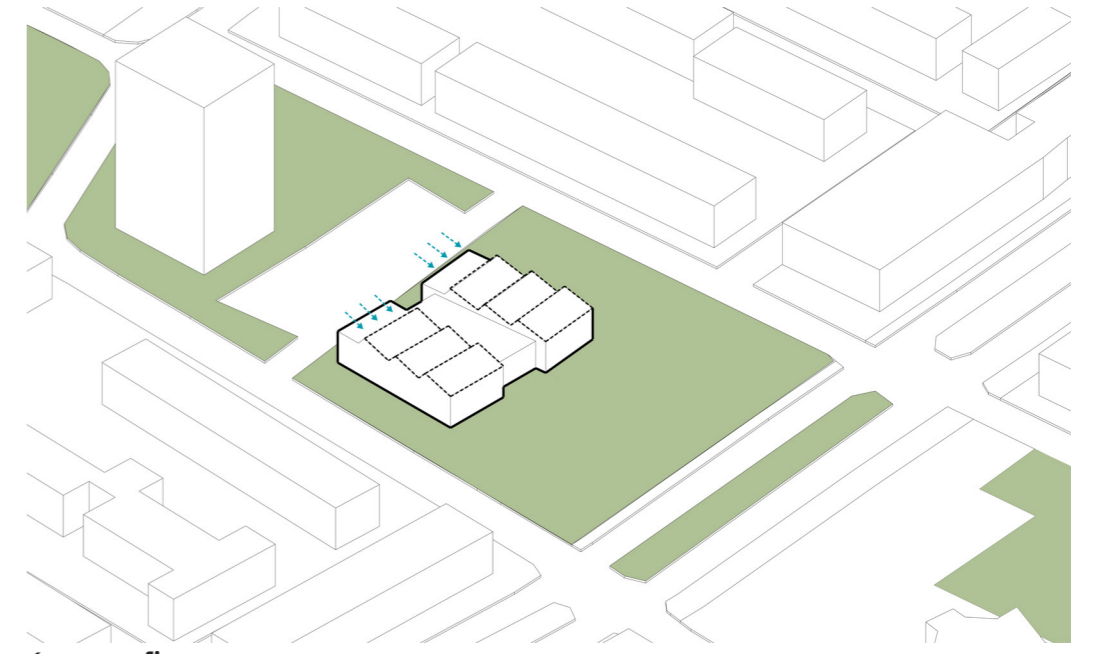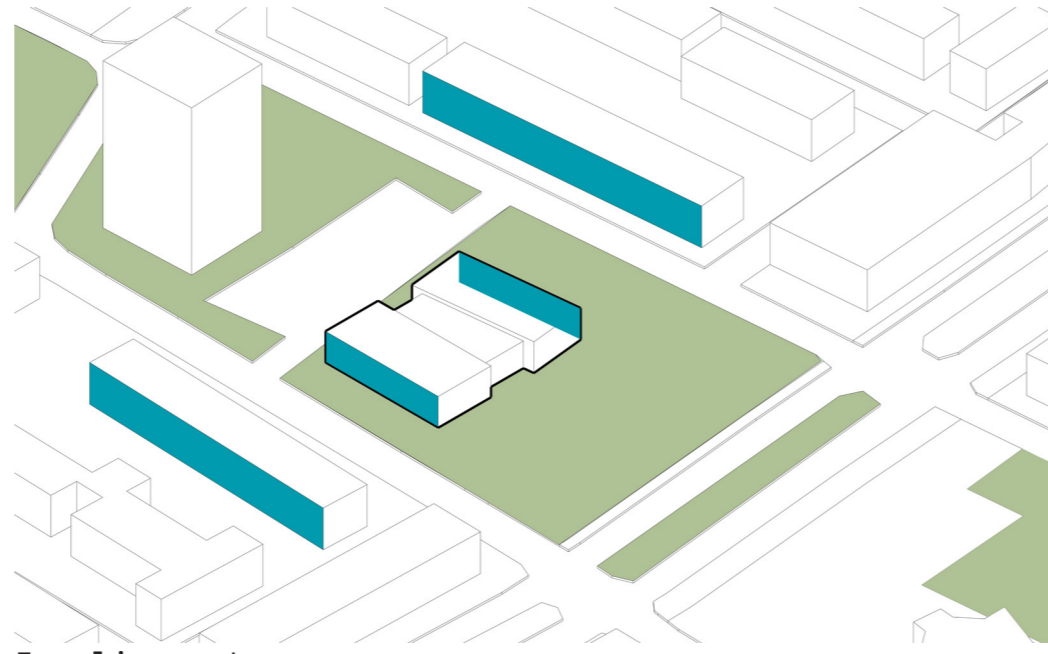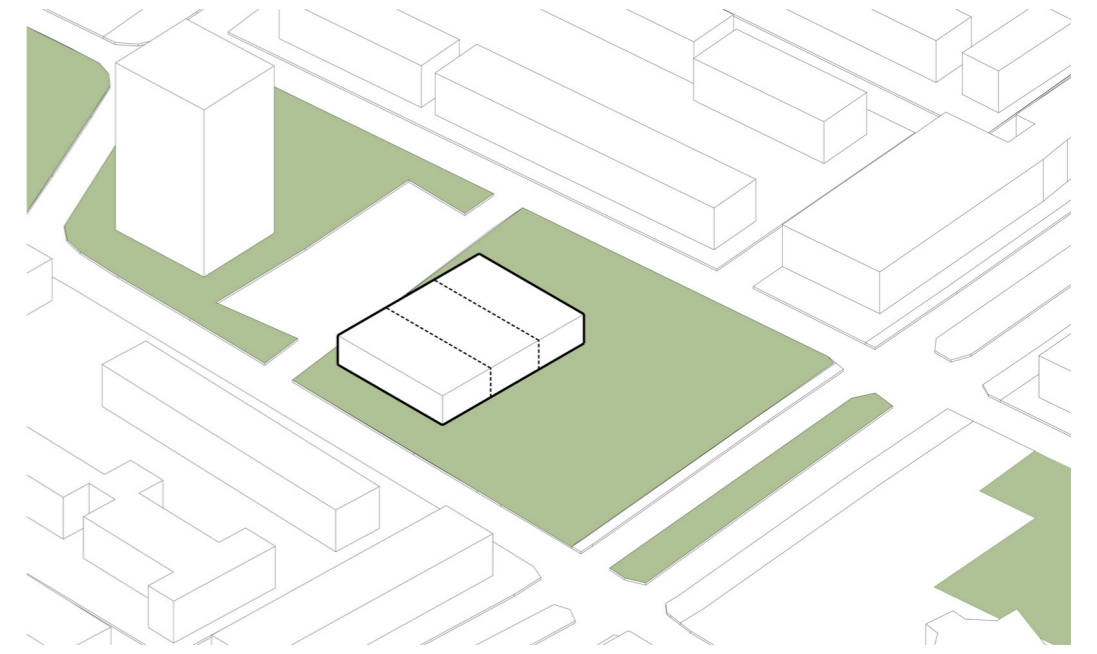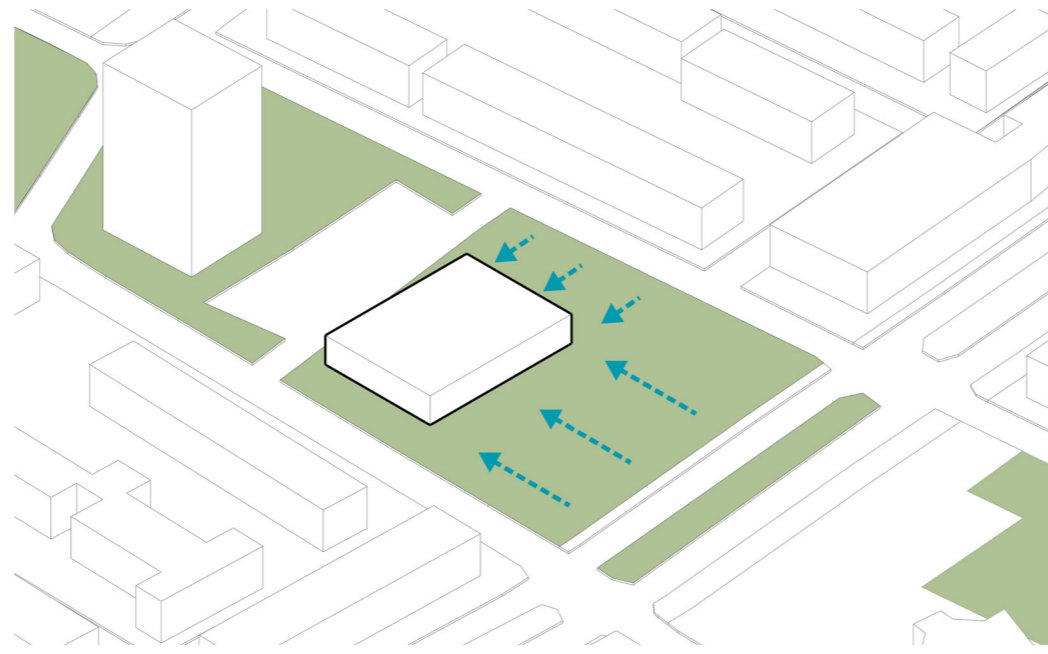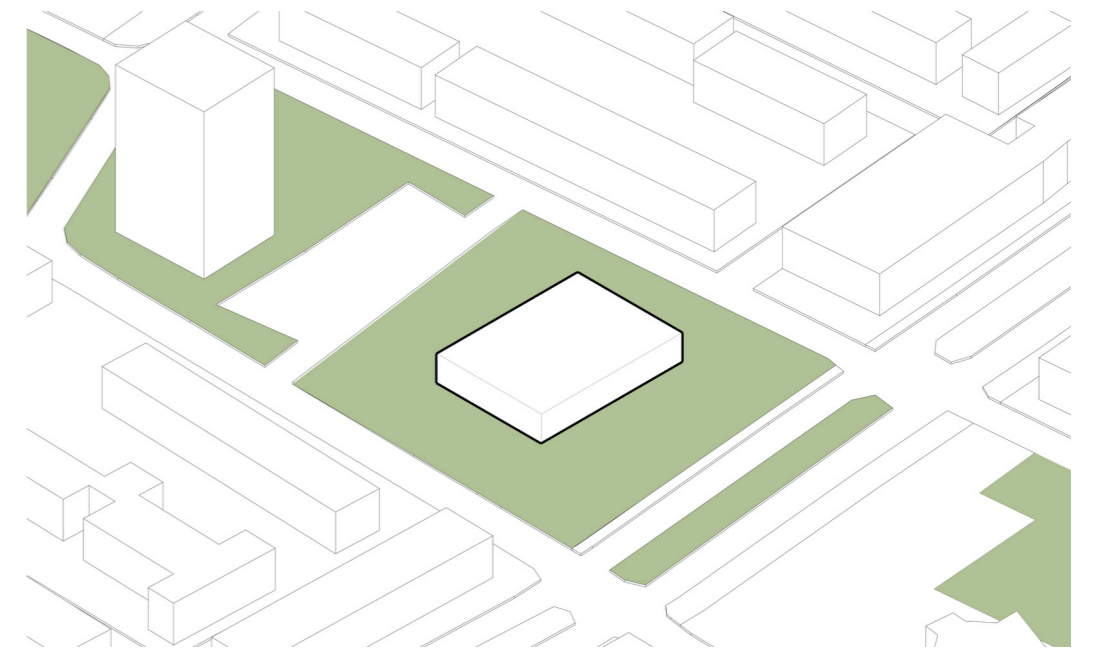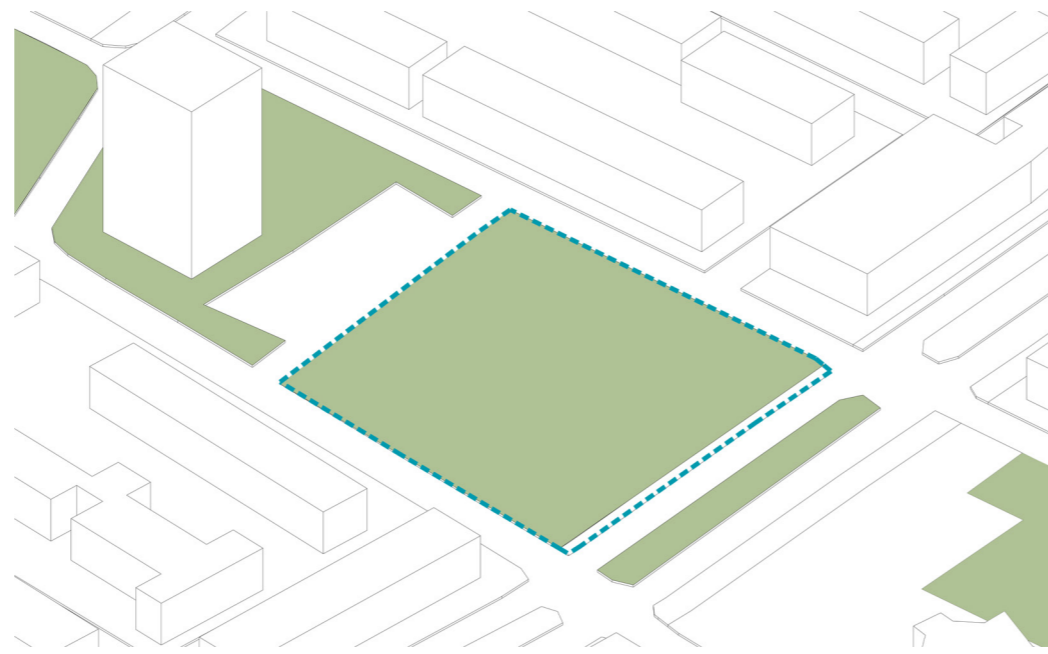

# Building


Neighbourhood to site

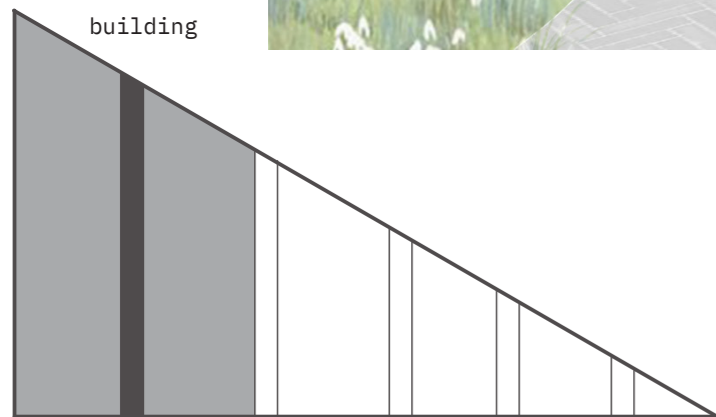


neighbourhood site

# Footpaths

STREET TO SCHOOLYARD

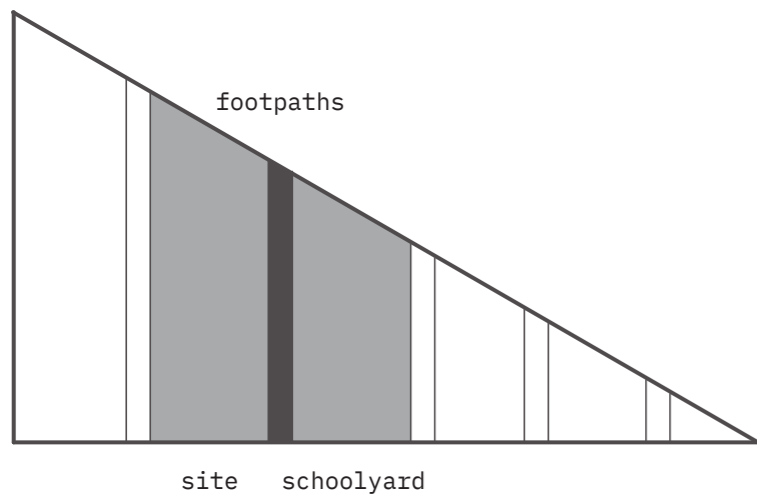


# Schoolyard

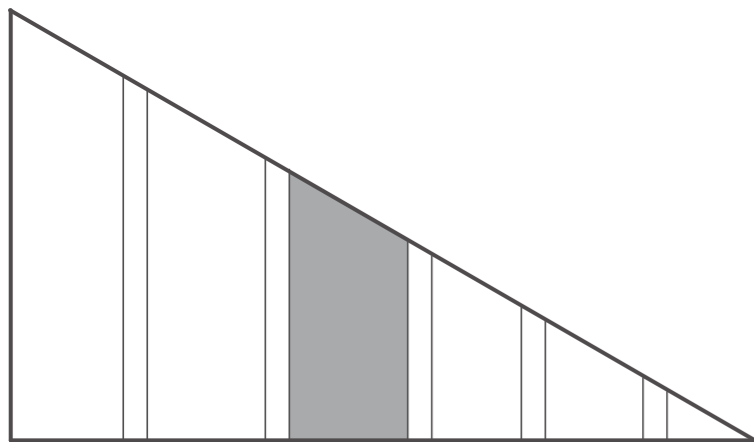

schoolyard


# Schoolyard

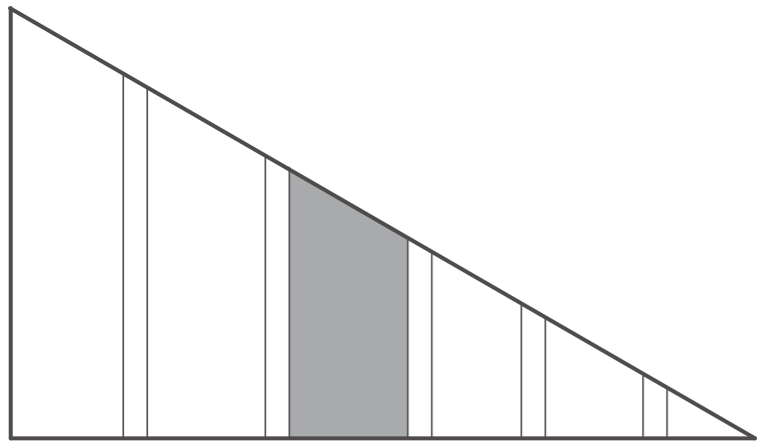

schoolyard

# School Entrance




SCHOOLYARD TO SCHOOL

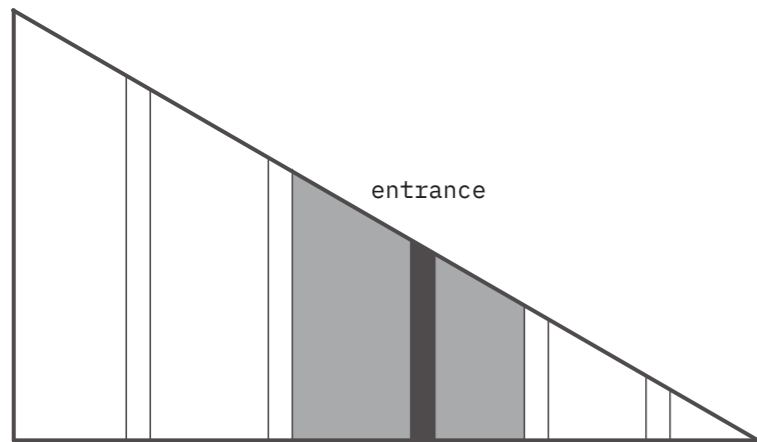

schoolyard school




# Plans

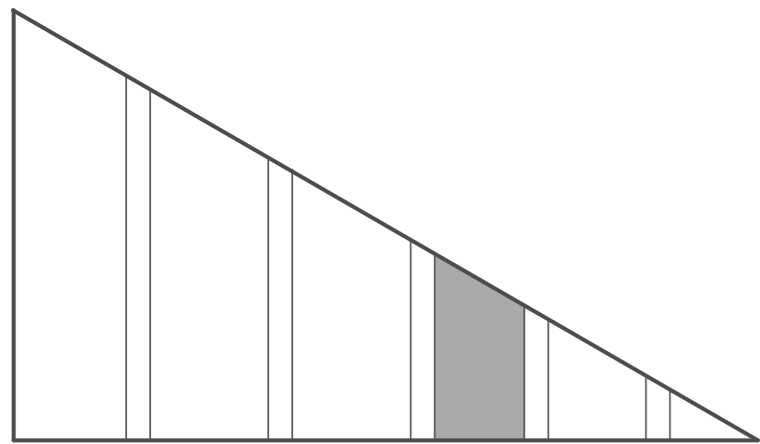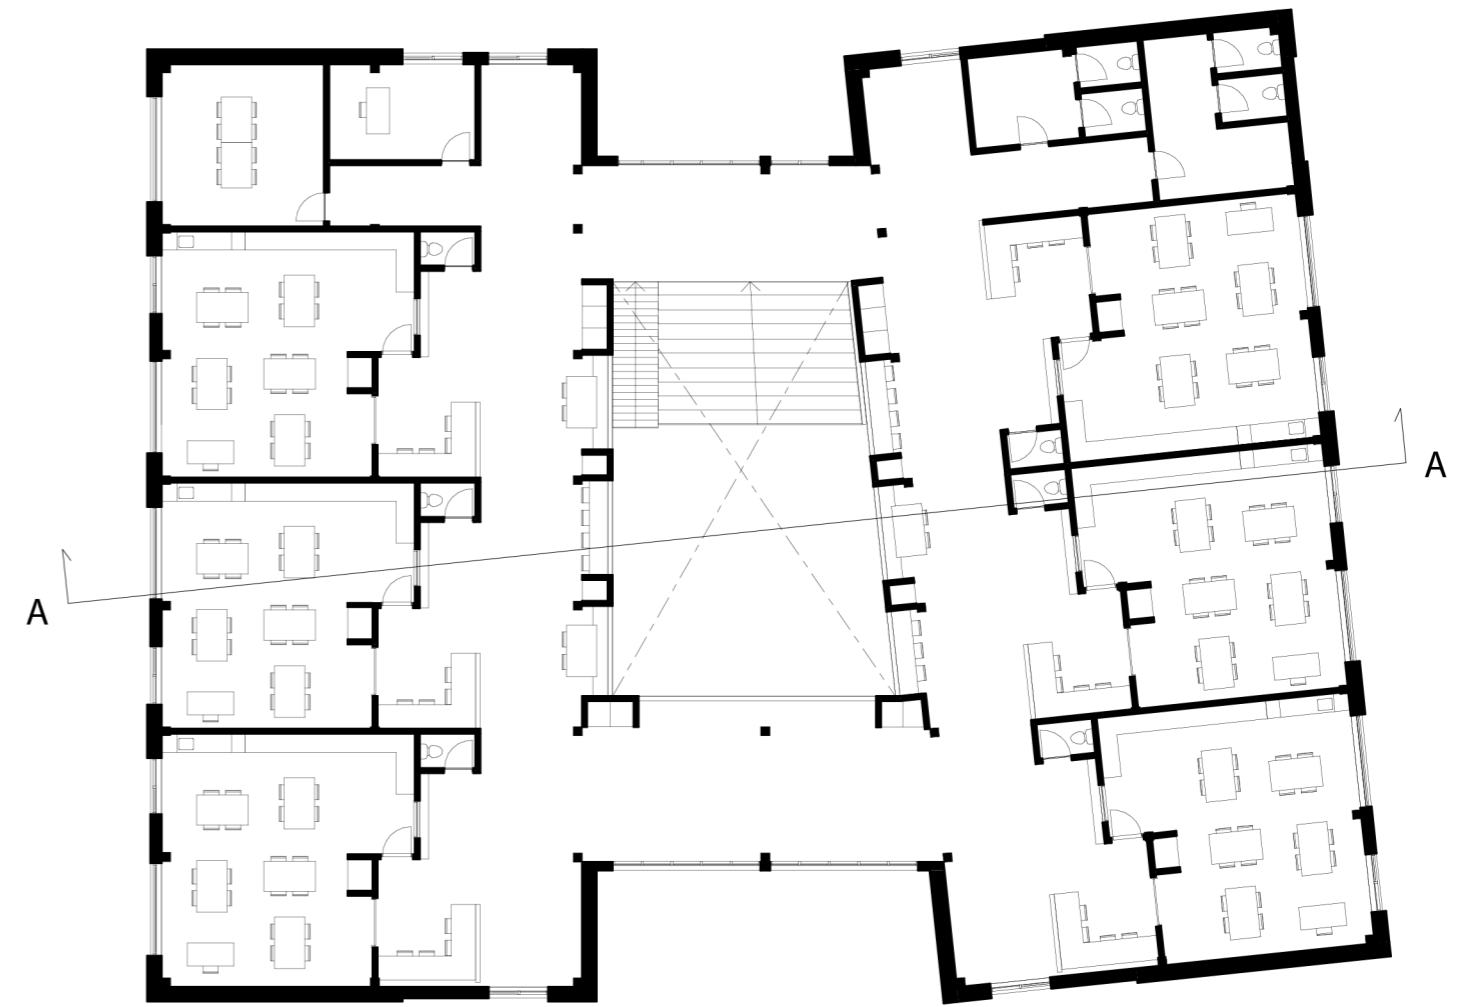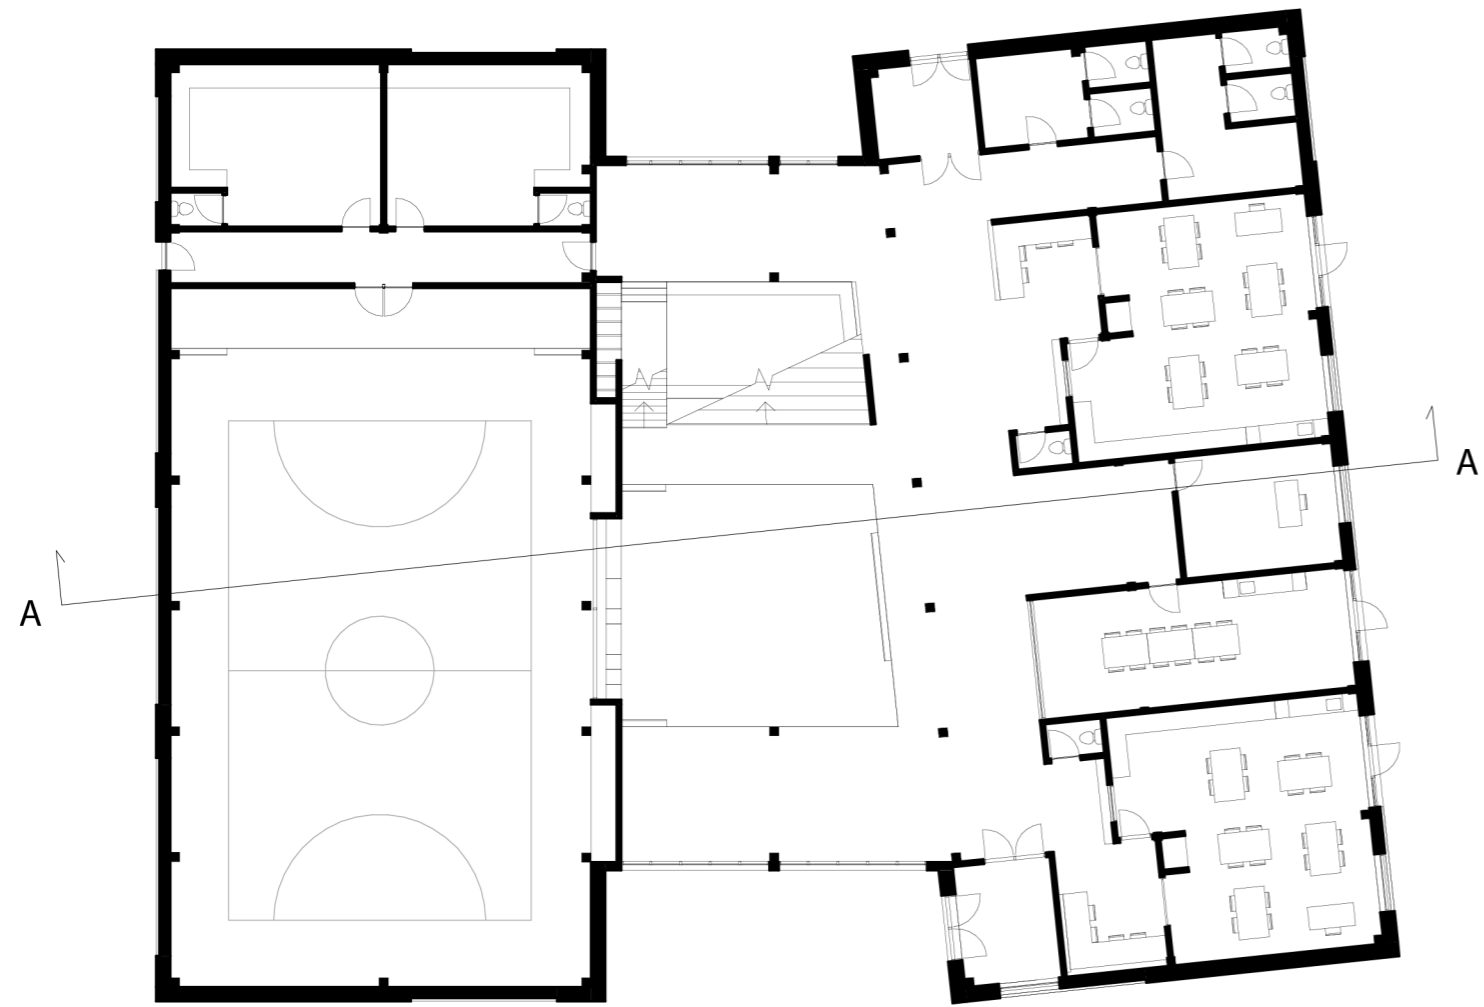



school

# Section

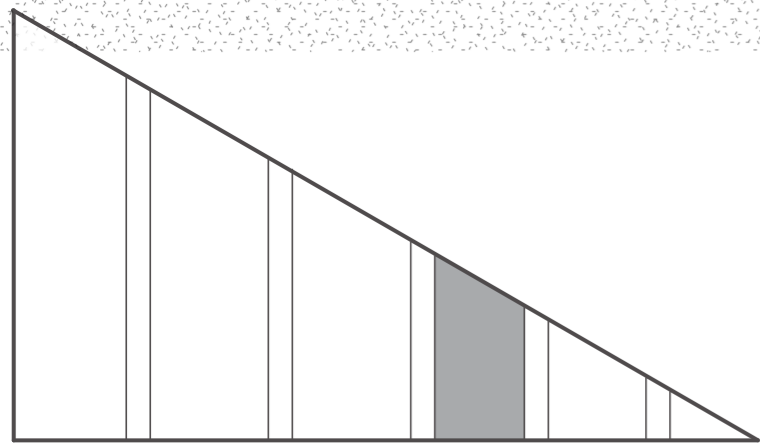


school

# Structural Principle

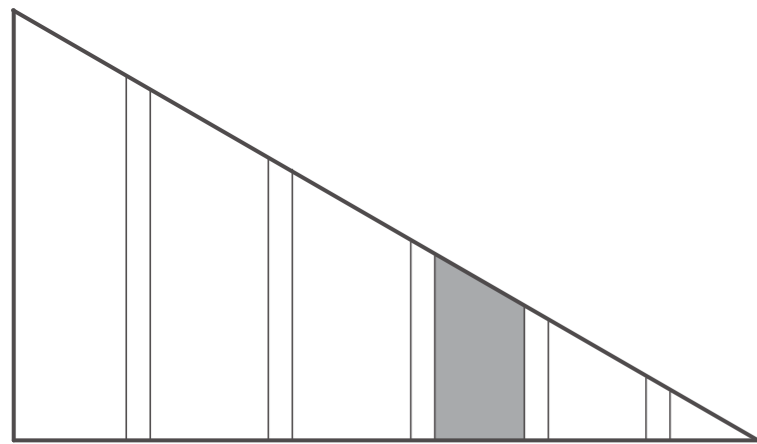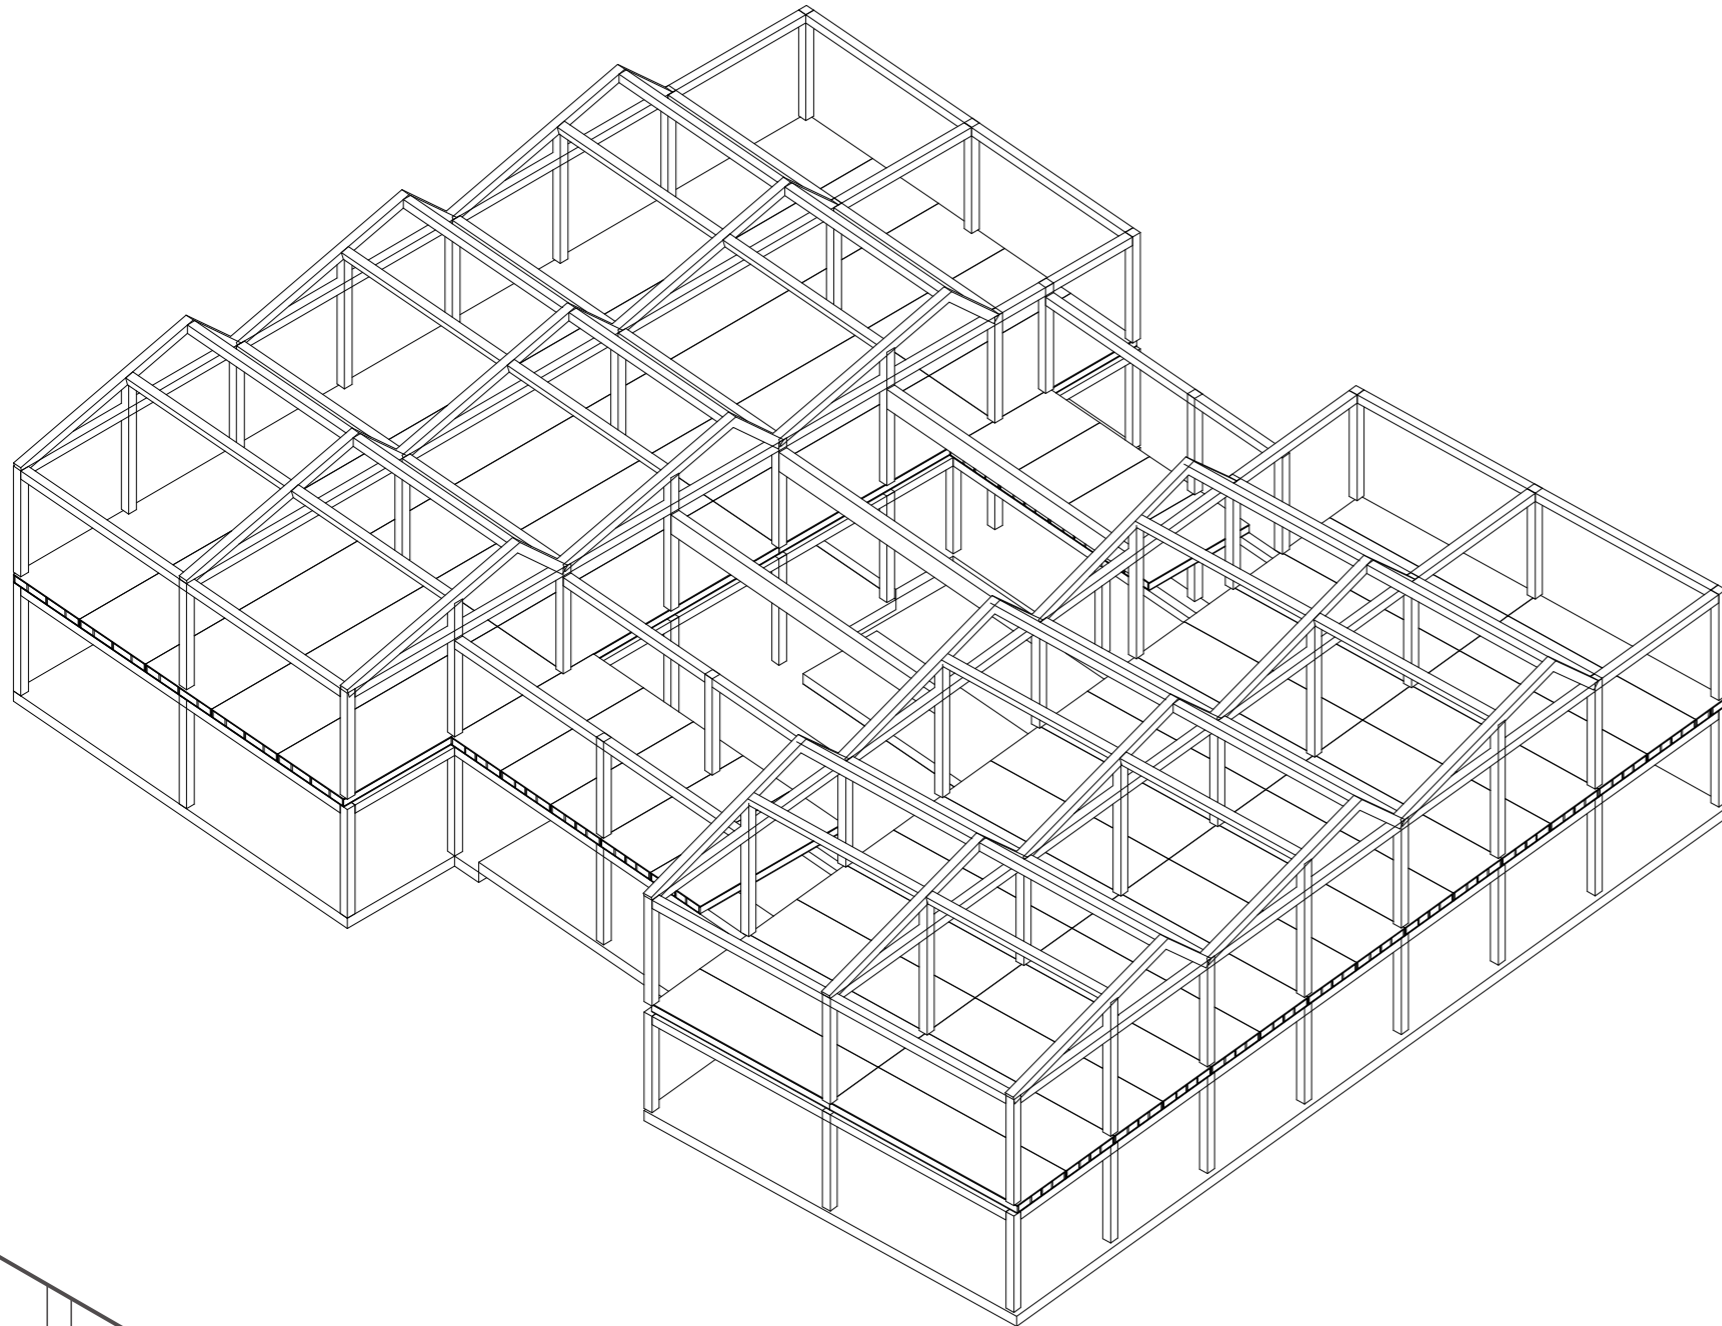


school


1. concrete floor
2. glulam column
3. glulam beam
4. wooden hollow core slab
5. selfsupporting roof with tiles

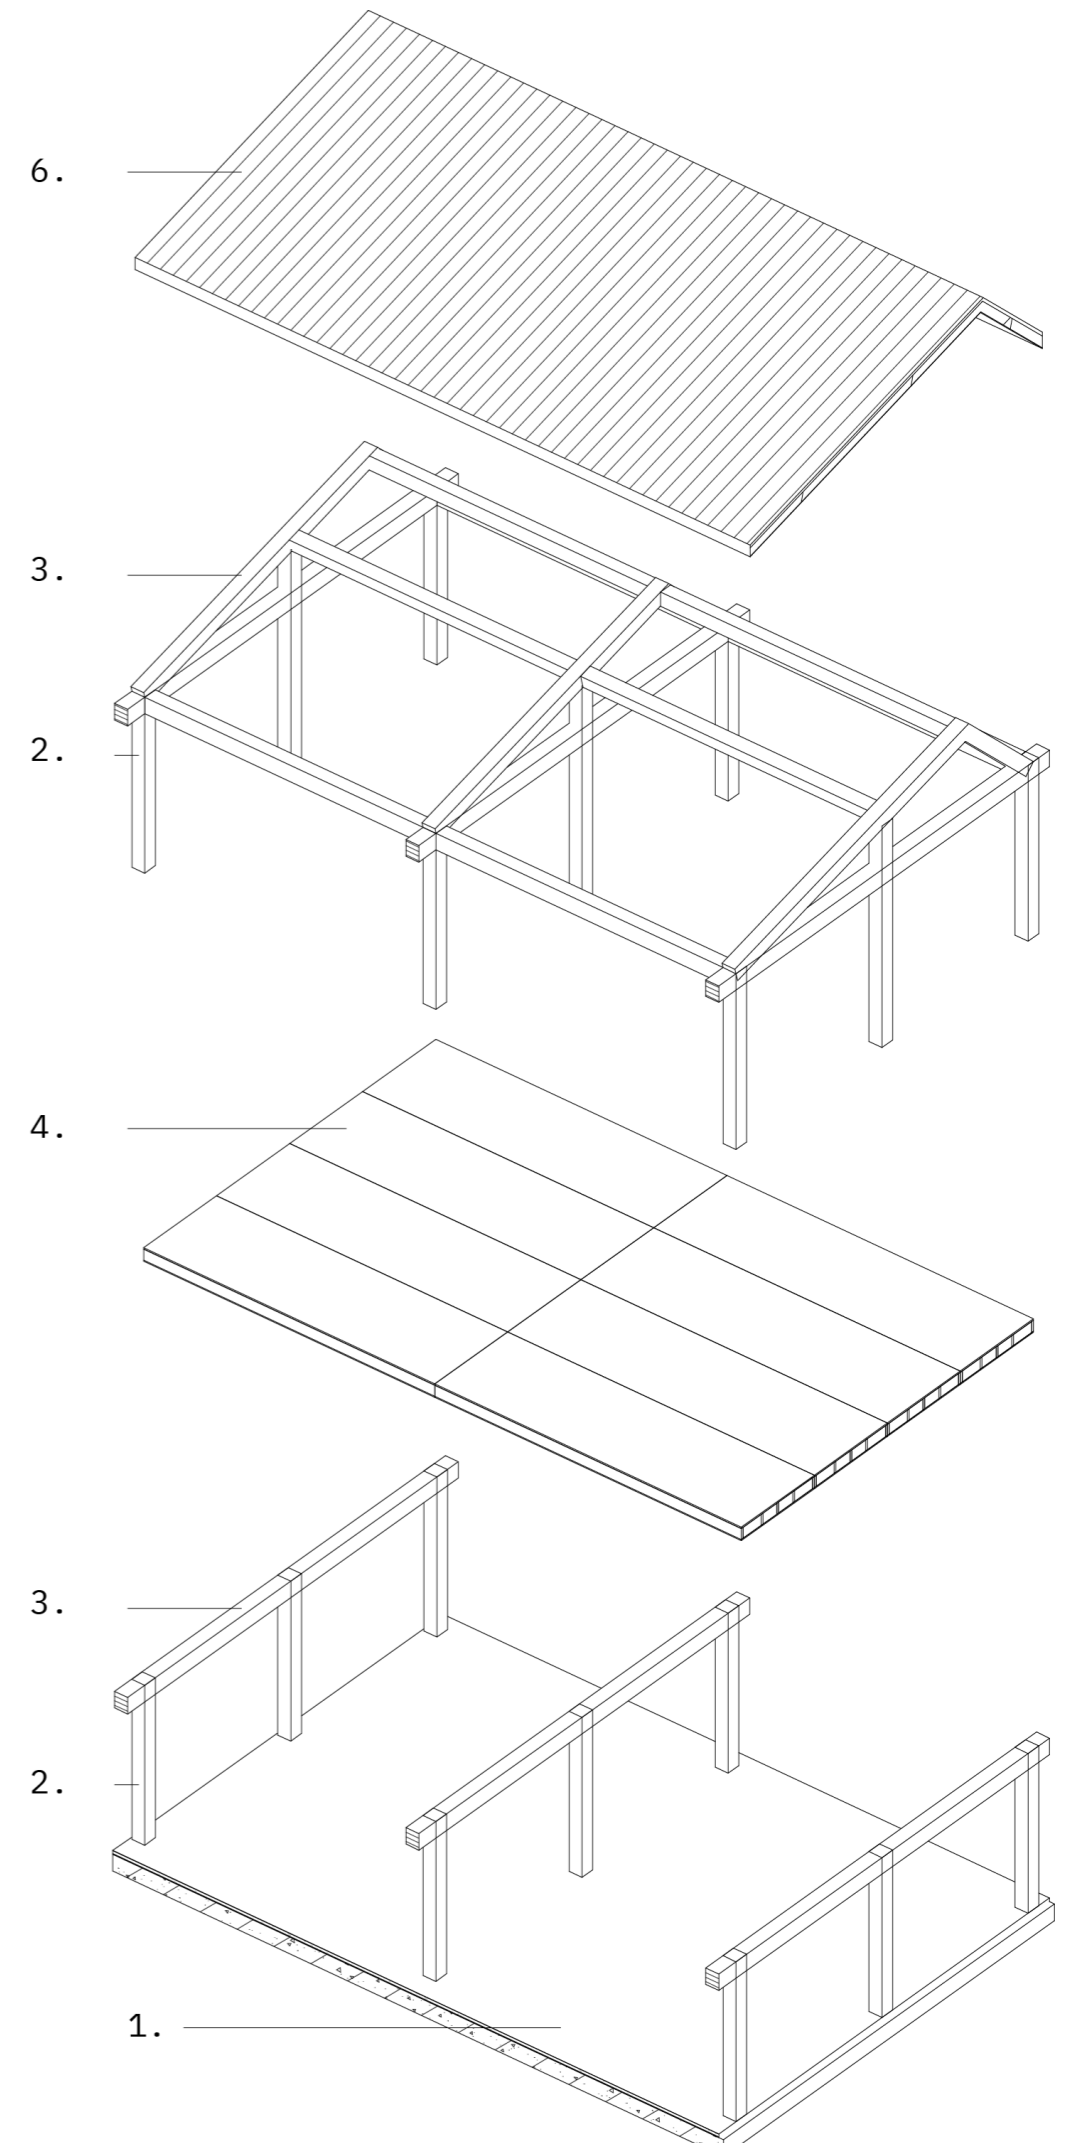

# Facade Fragment

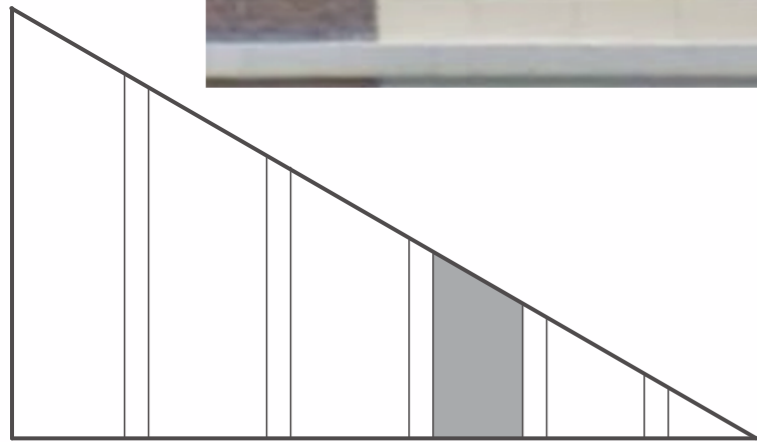


school

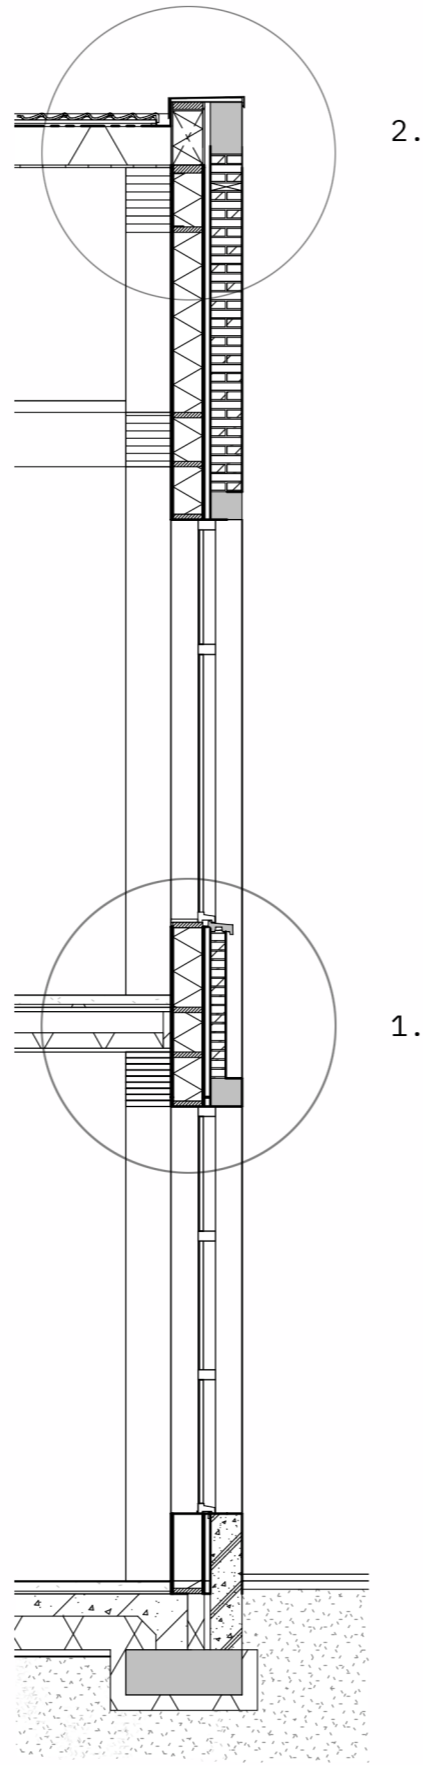


2.


1.

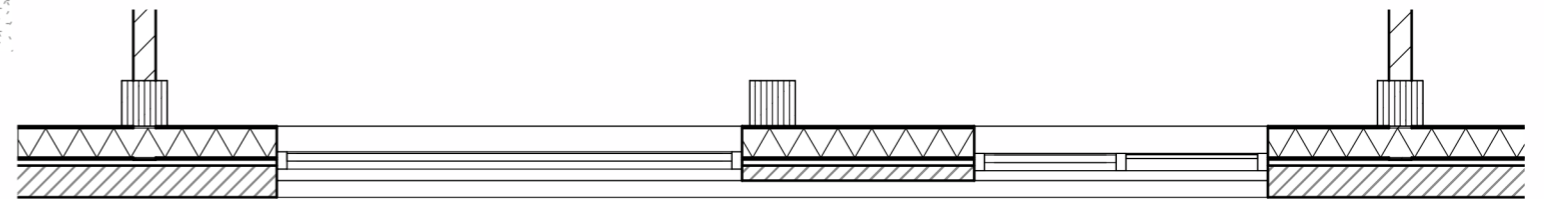


# Detailing

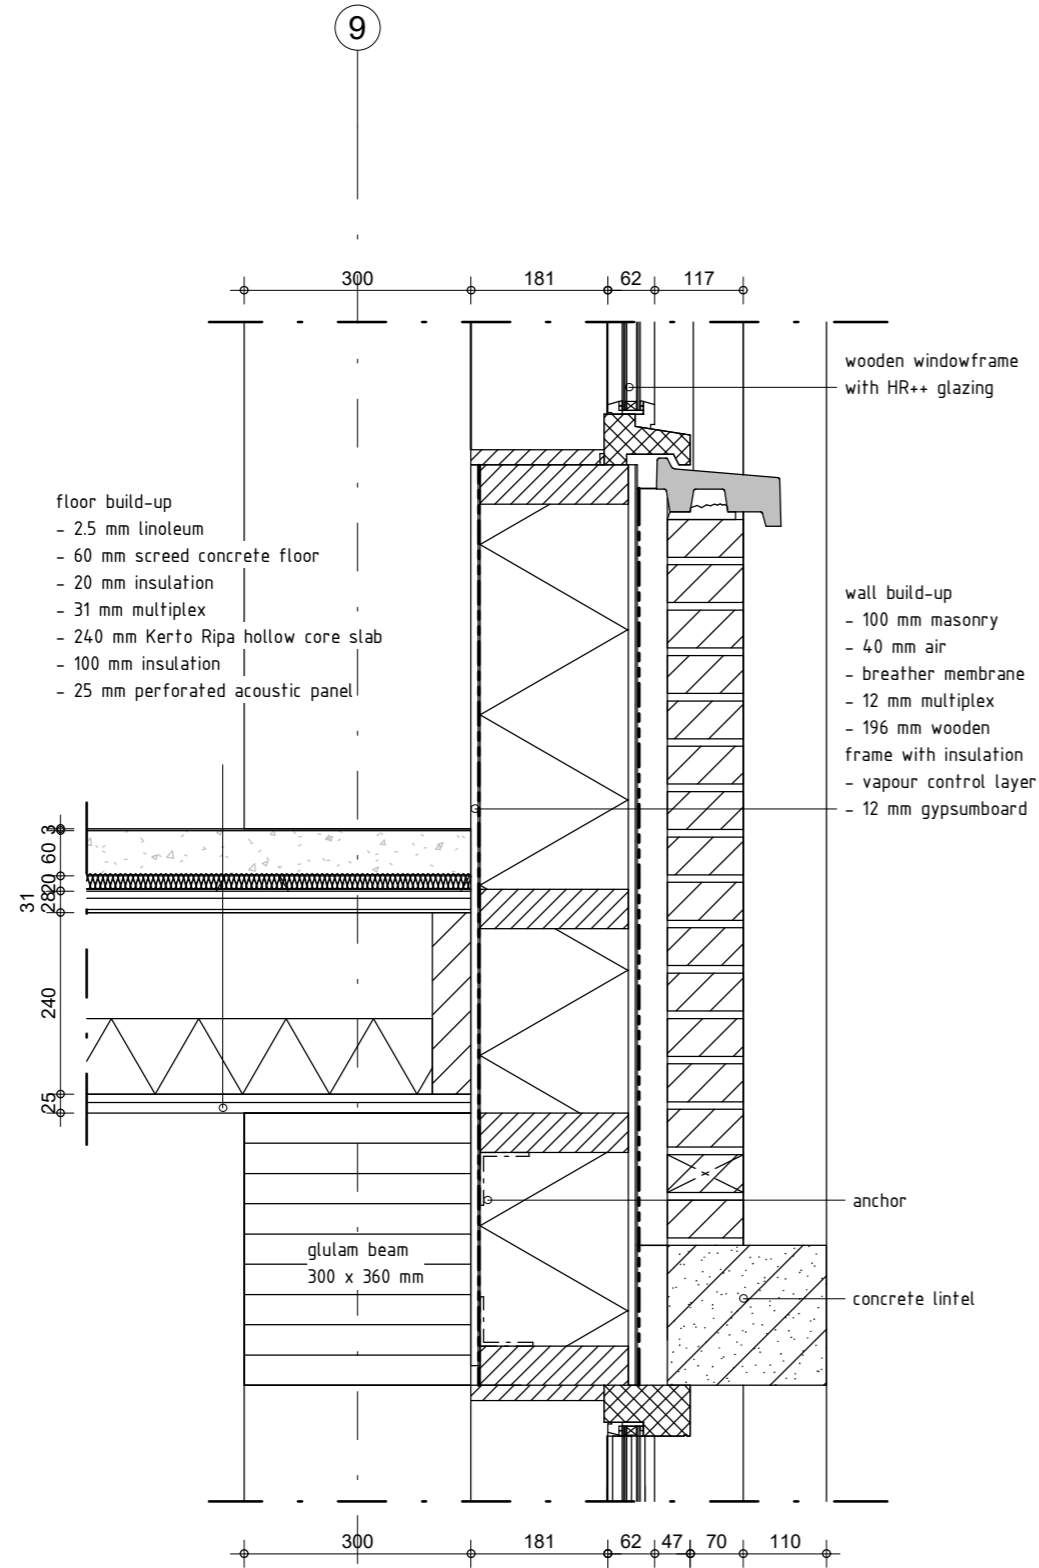

1.

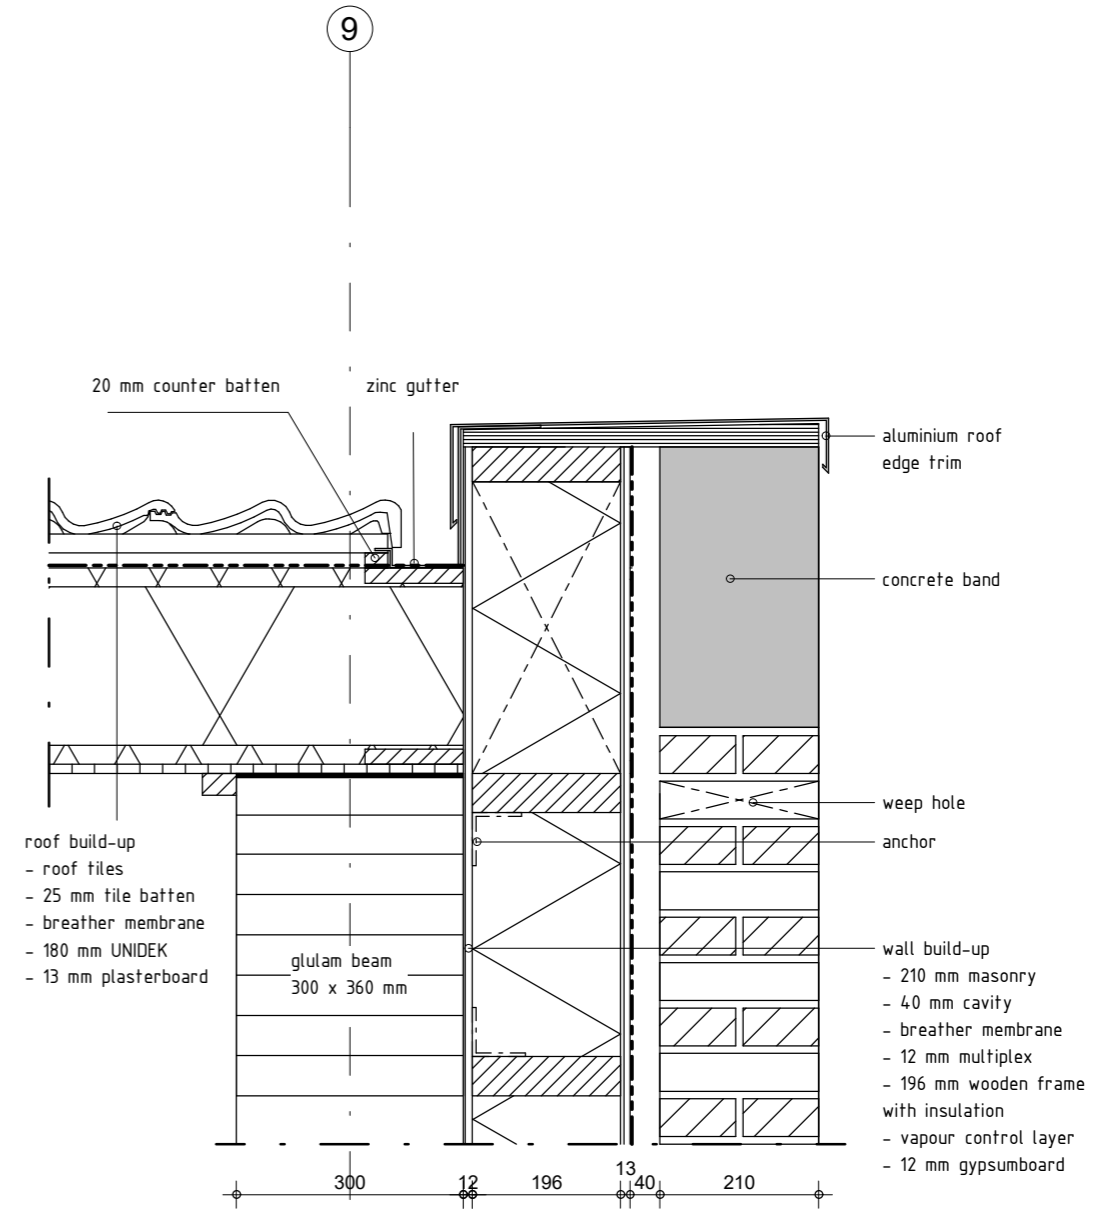


2.

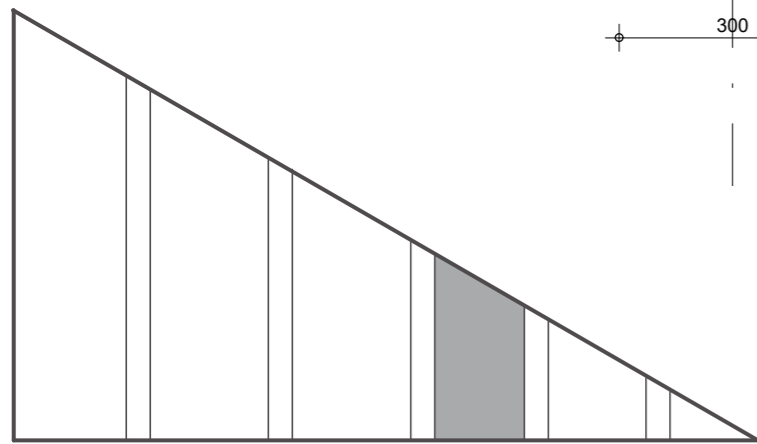

school


# Multifunctional Wall

SCHOOL TO ATRIUM

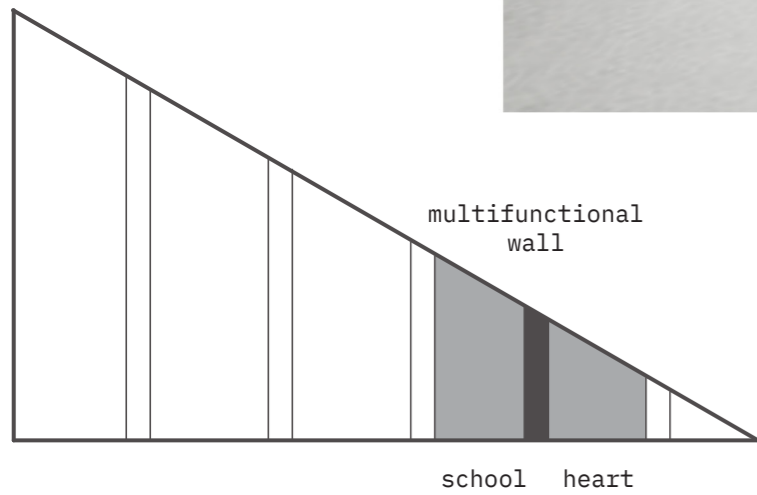


# Multifunctional Wall

SCHOOL TO ATRIUM

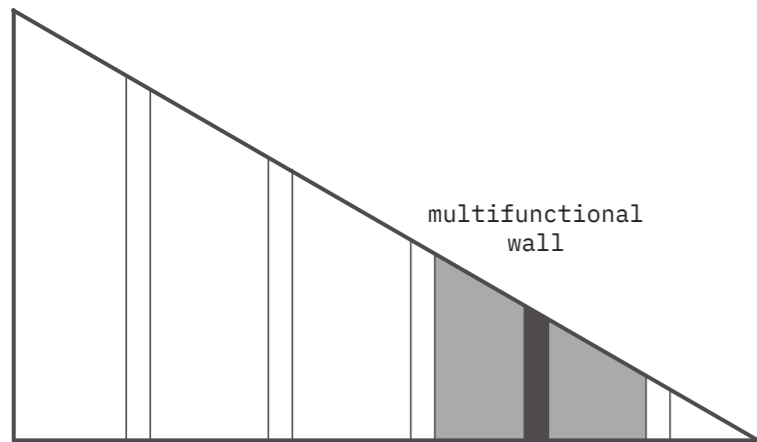


multifunctional wall


school heart

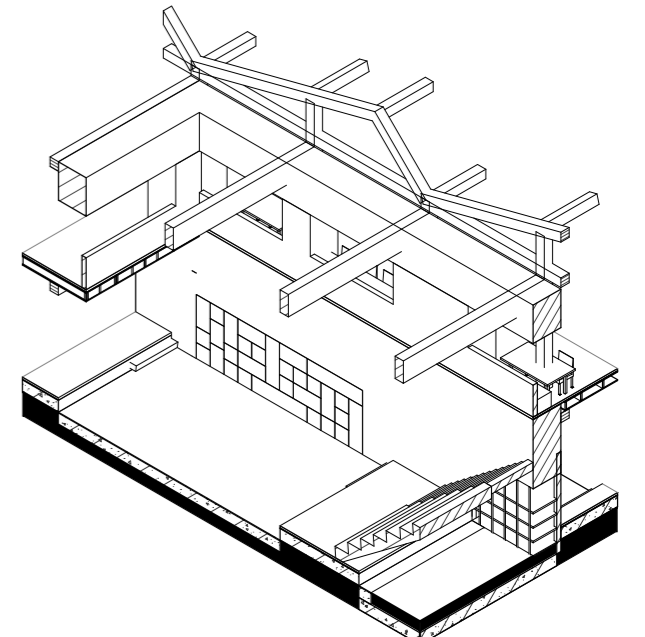

1. blocks stored in wall

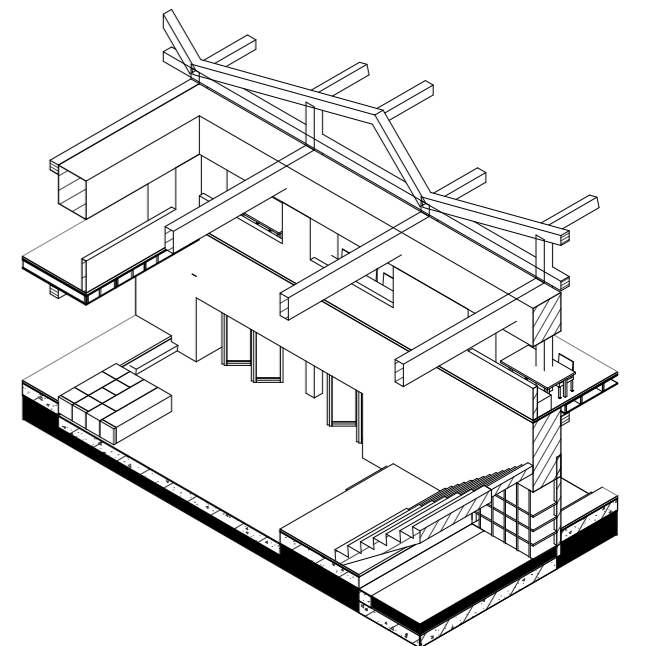

3. stage for performance

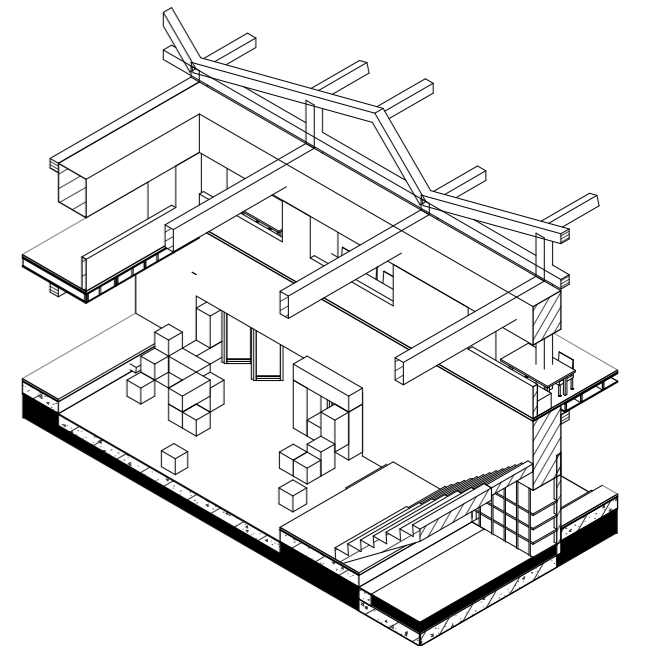


4. fortresses (or similair)

2. sitting spots during lunch

# Corridor


ATRIUM TO CLASSROOM

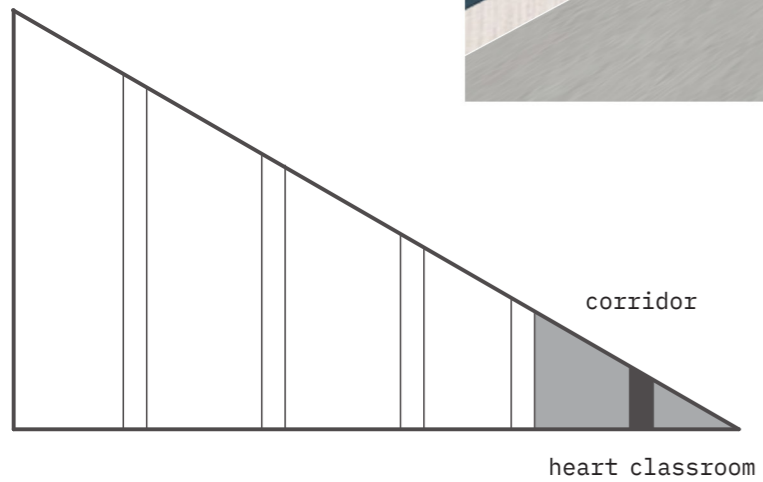




# Threshold space

ATRIUM TO CLASSROOM

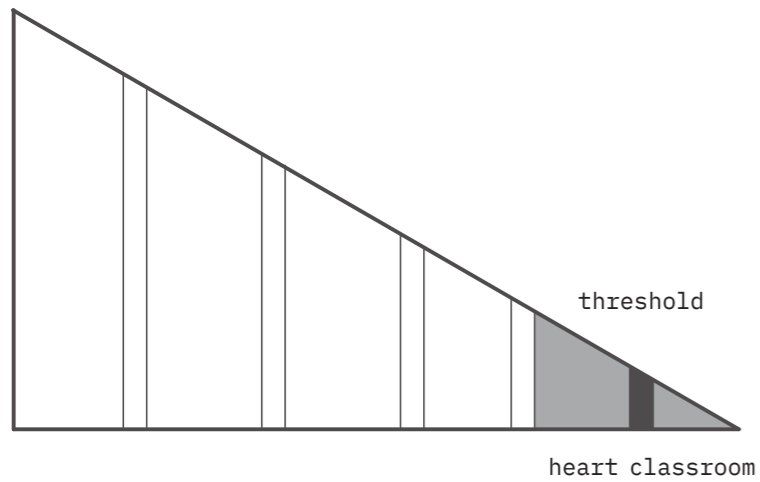

# Classroom

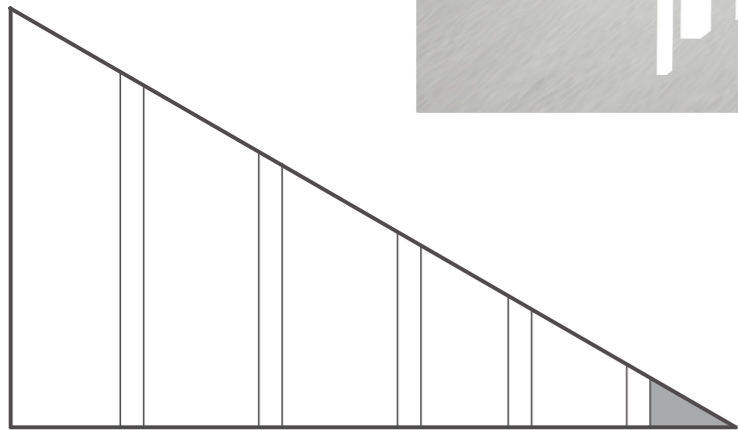

classroom