




Interval of Possibility

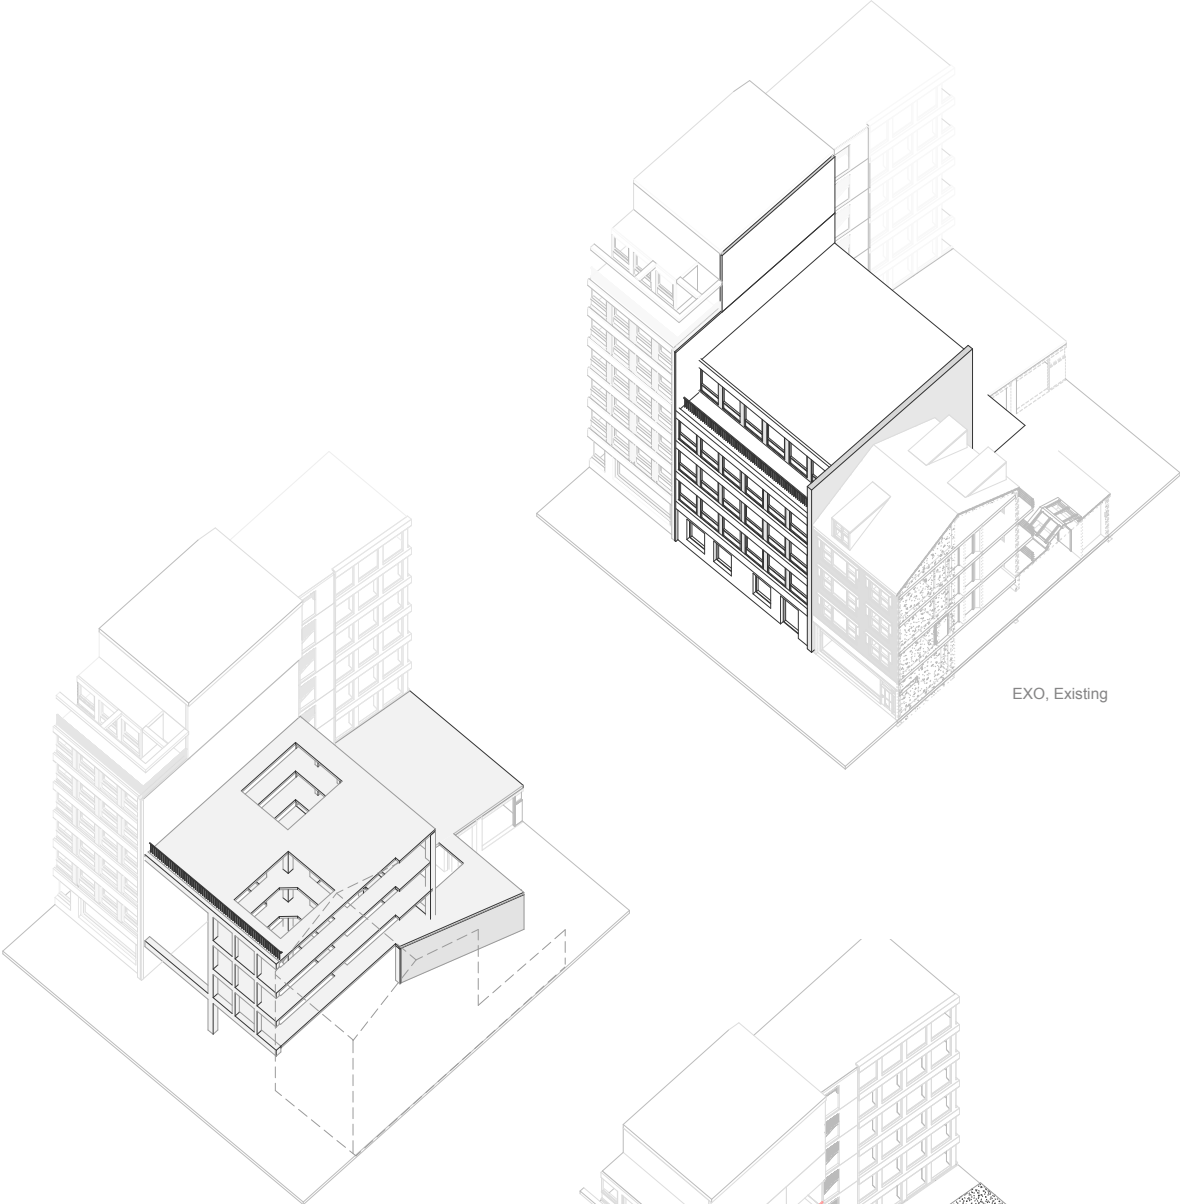

EXO, Existing

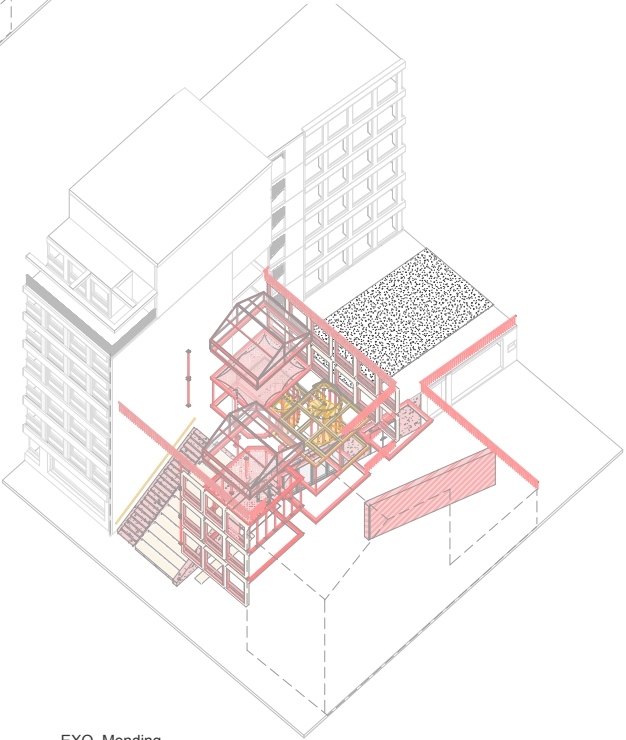


EXO, Mending

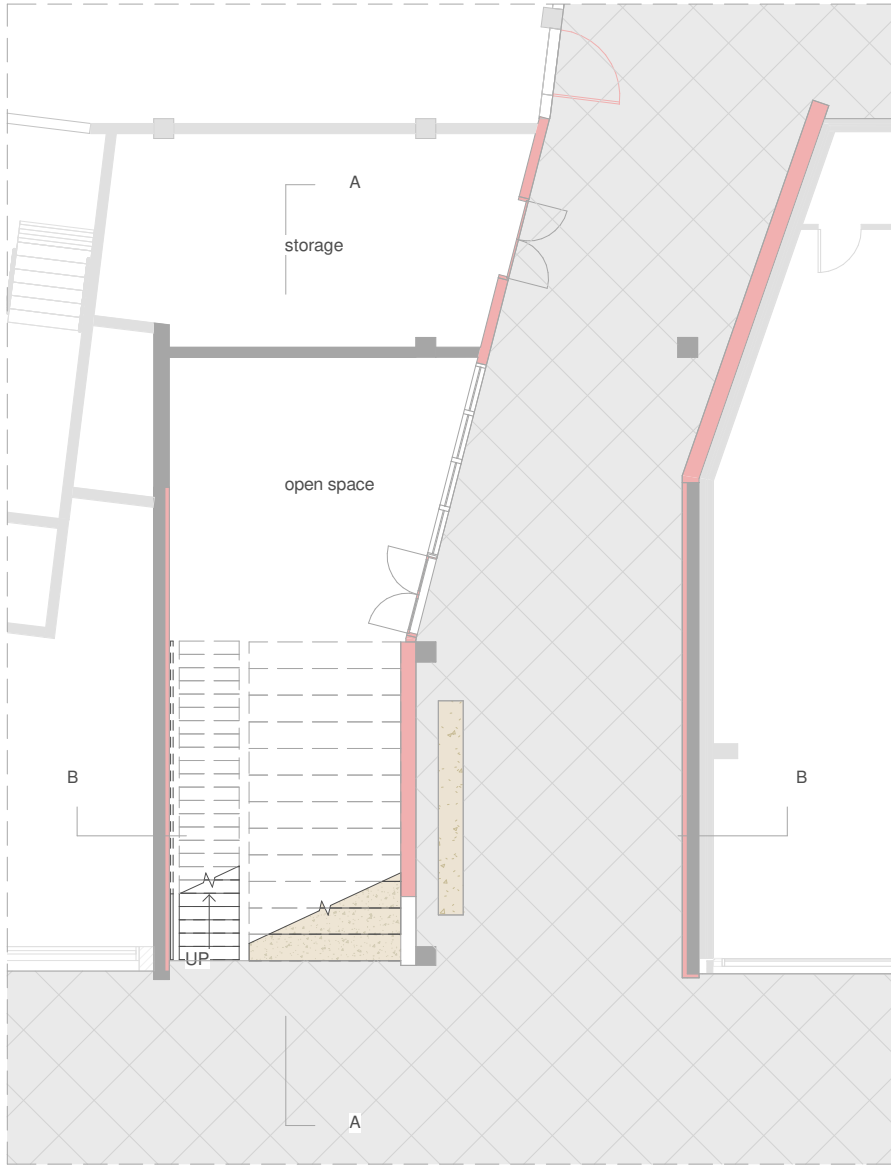


GF

schaal 1 : 100

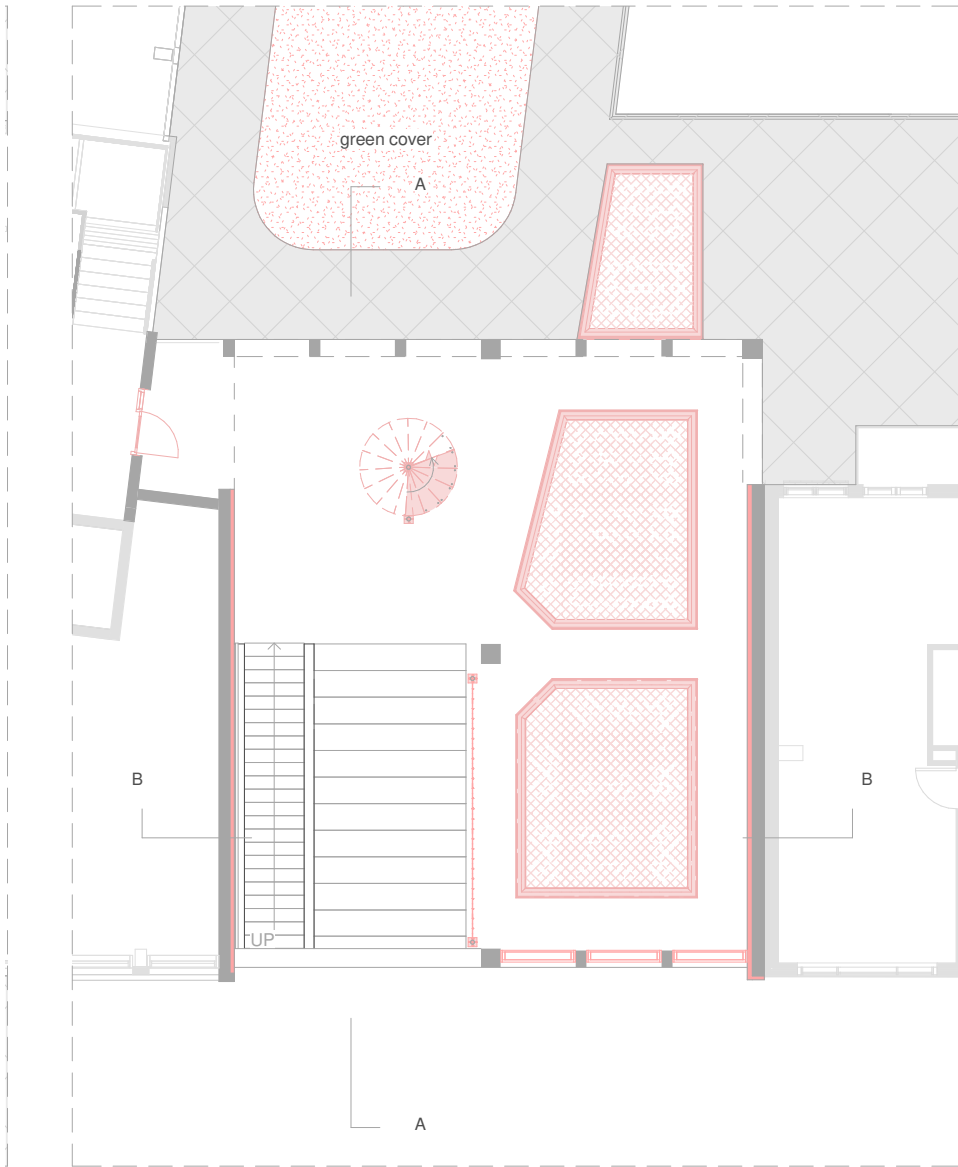

1e level

schaal 1 : 100

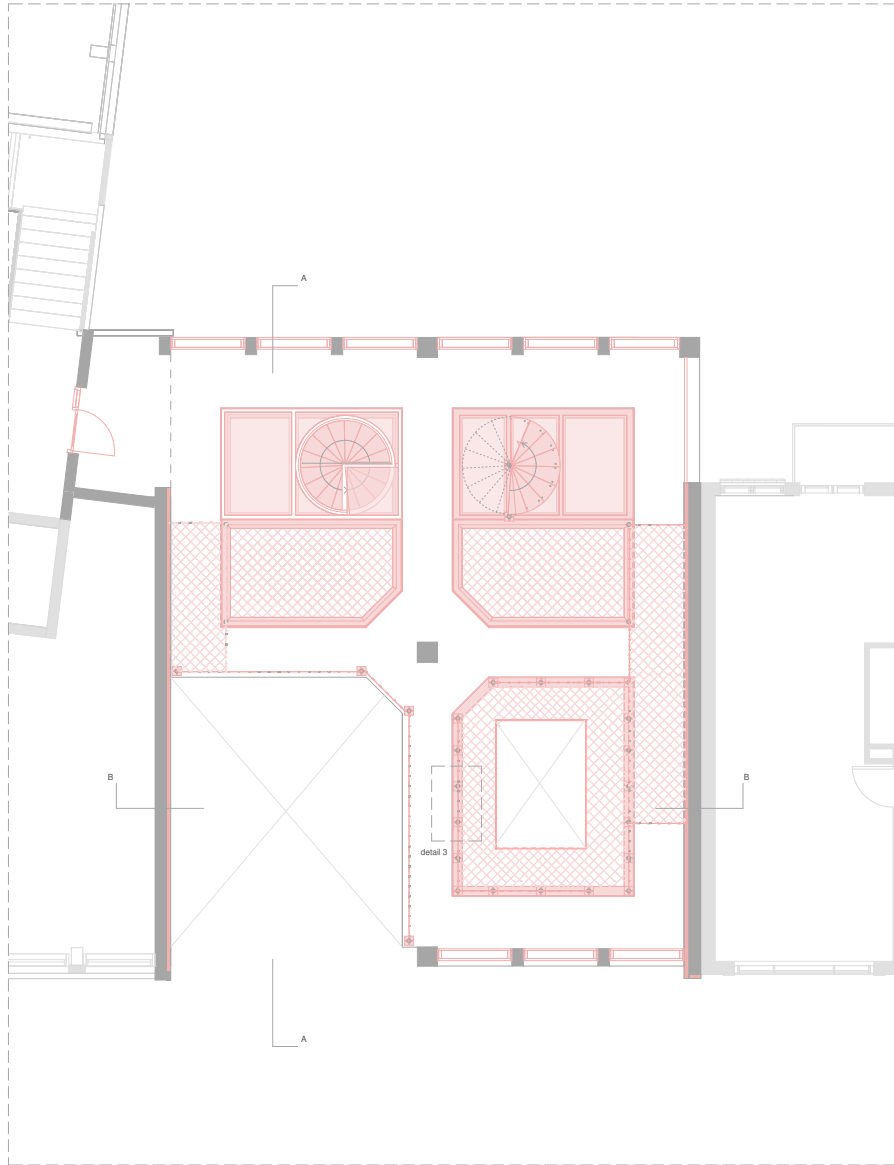


2e level

schaal 1 : 50


4e level

schaal 1 : 200

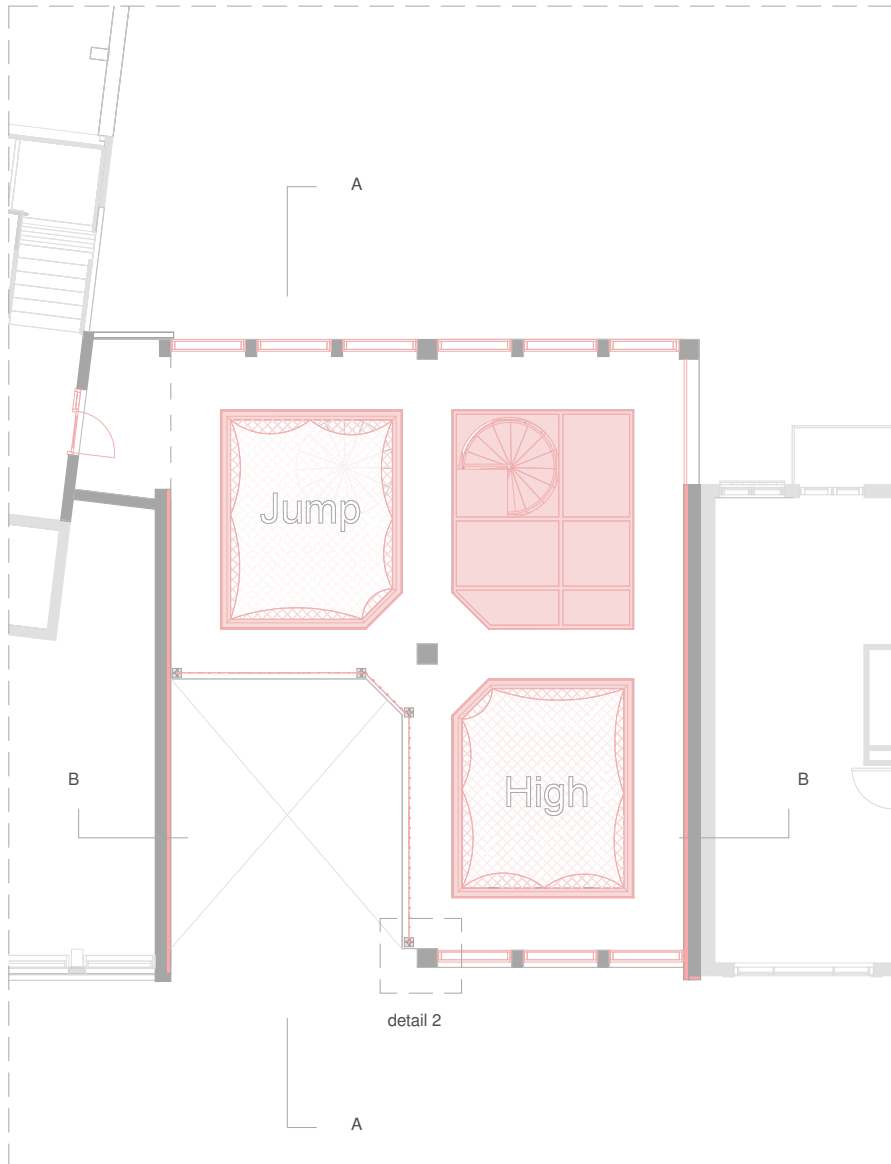

3e level

schaal 1 : 100

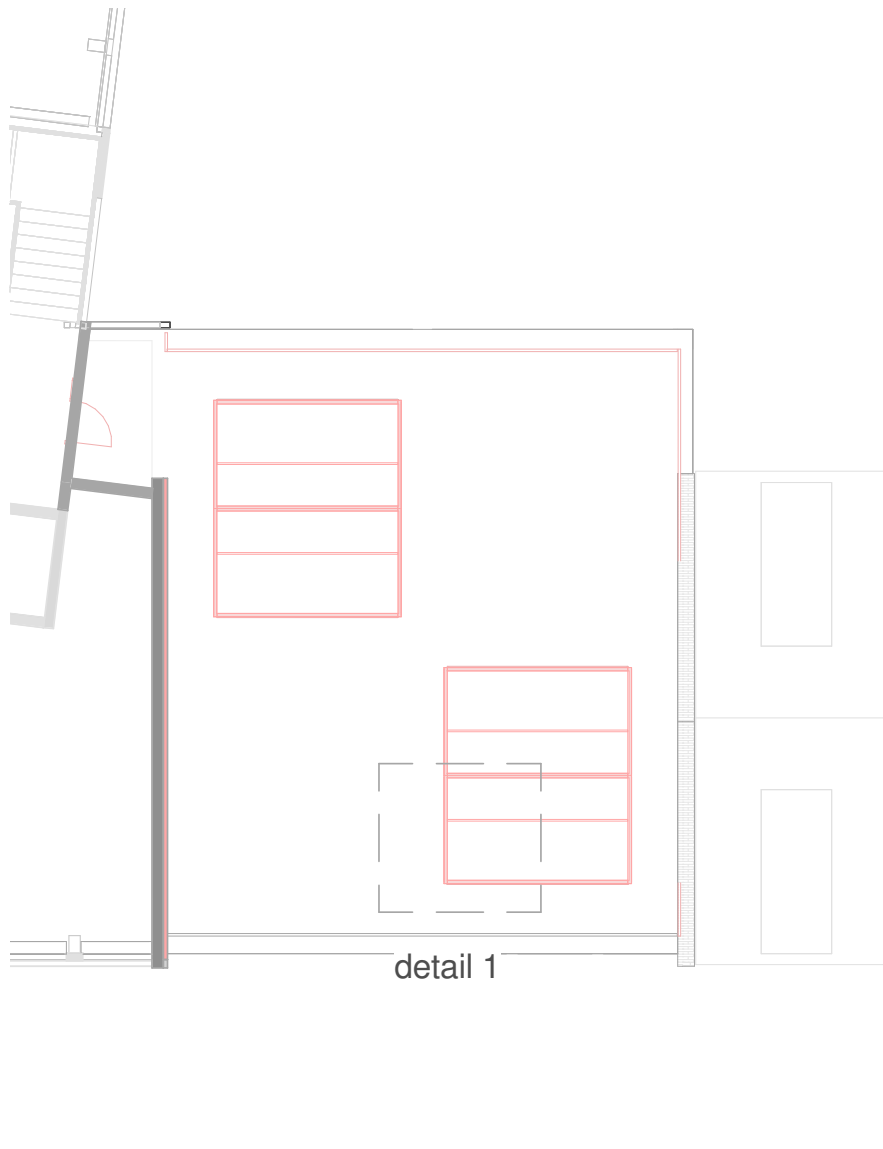

4e level

schaal 1 : 200




Section AA

sheet 1:30




Main facade


schaal 1 : 100

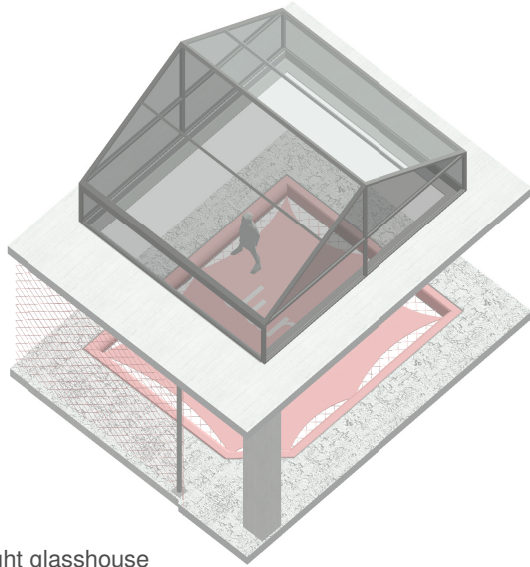


Skylight glasshouse

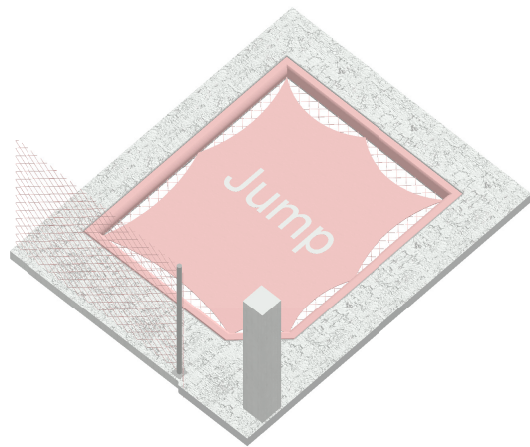


Trampoline

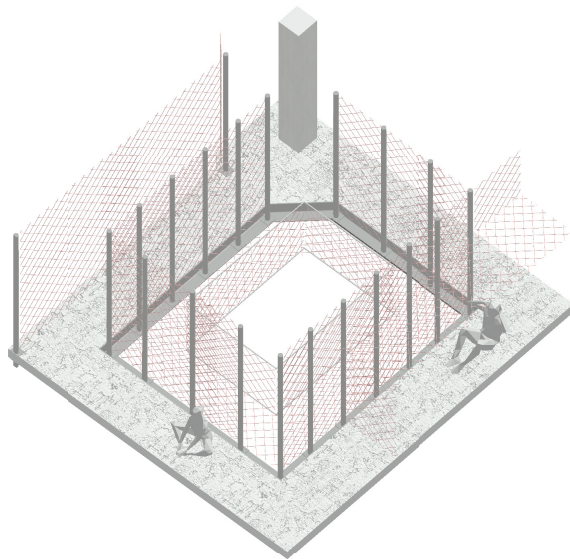


Playing arena

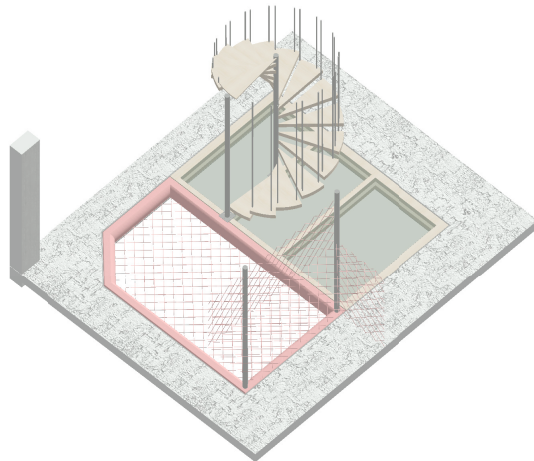




Spiral stairs on mixed floor

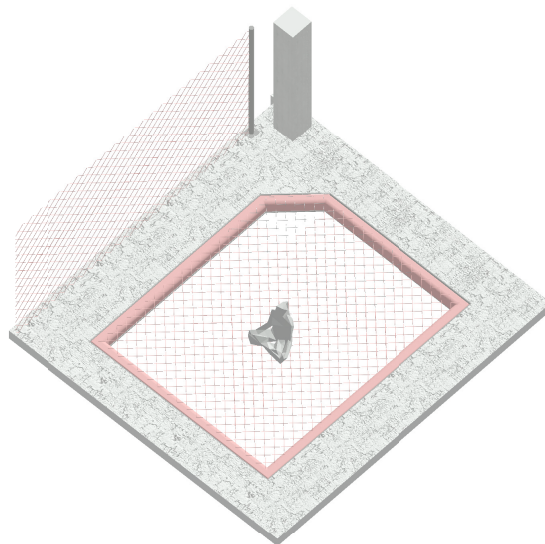


Relaxing floor

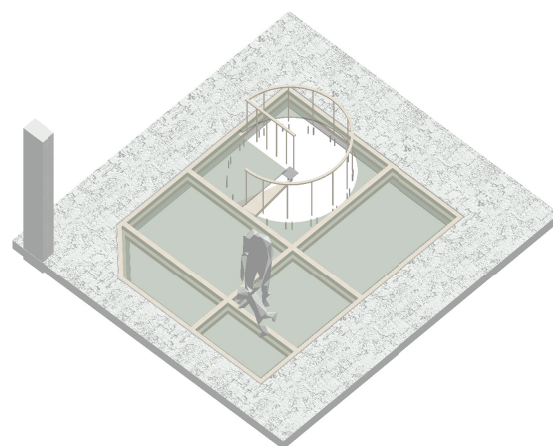


Dance floor

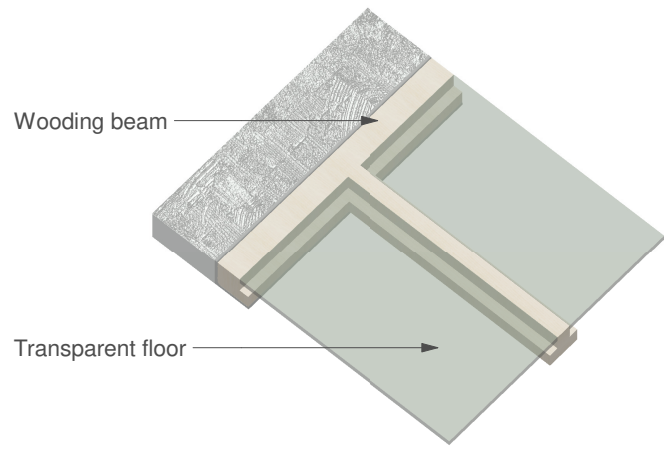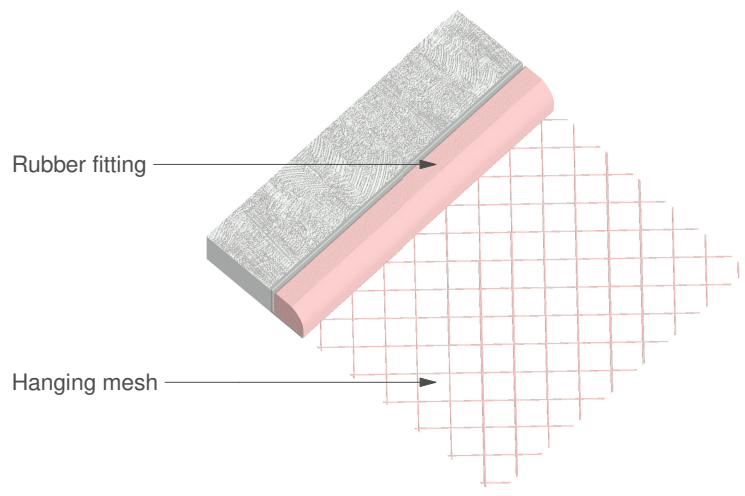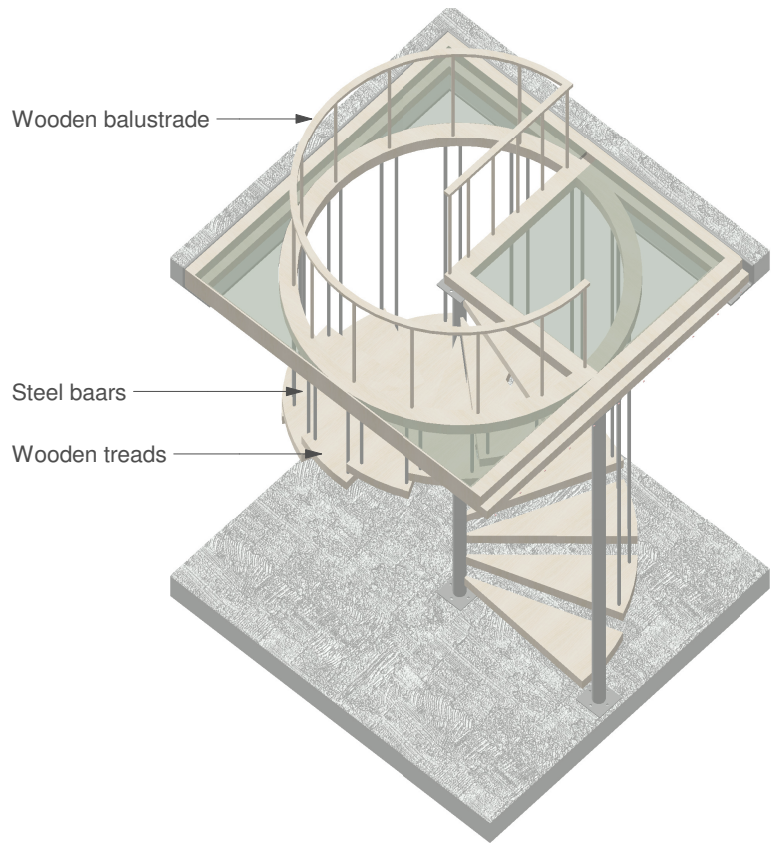

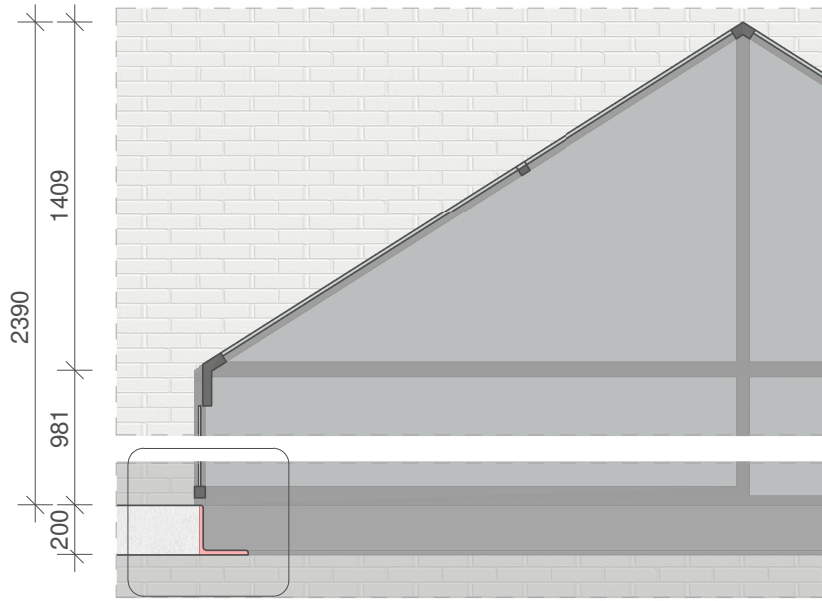


Detail 1

schaal 1 : 20

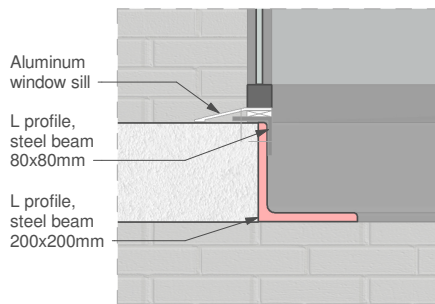


Detail 1_V

schaal 1 : 10

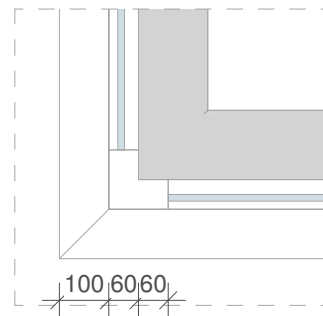


Detail 1_H

schaal 1 : 10

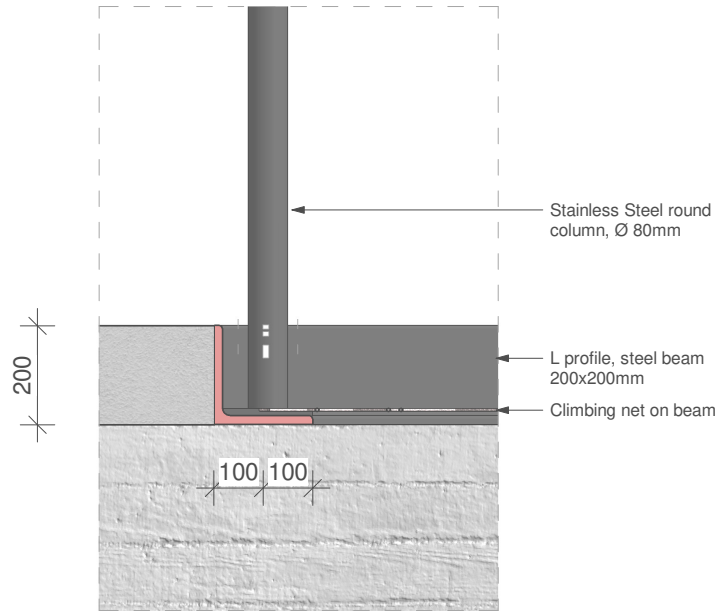


Detail 3_V

schaal 1 : 10

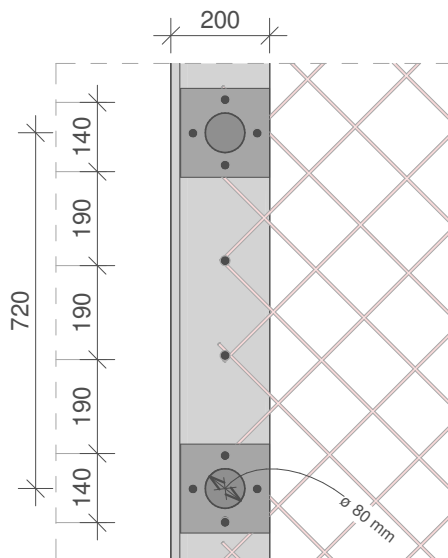


Detail 3_H

schaal 1 : 10

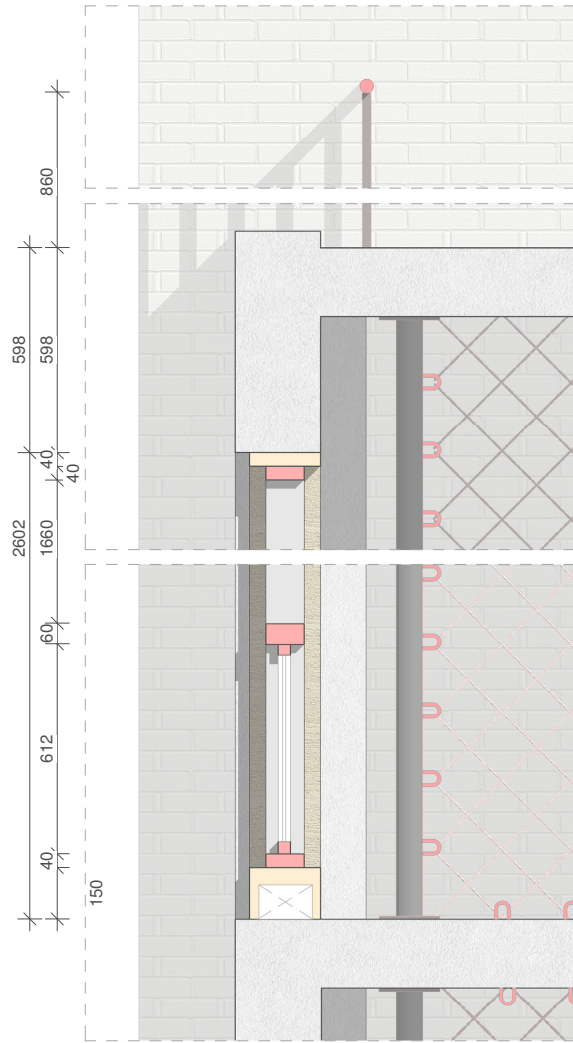

Detail 2_V

schall 1:10

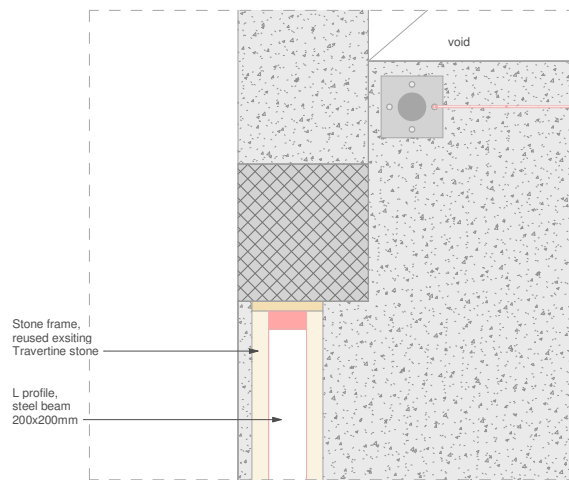

Detail 2_H

schall 1:10





