



Existing living spaces

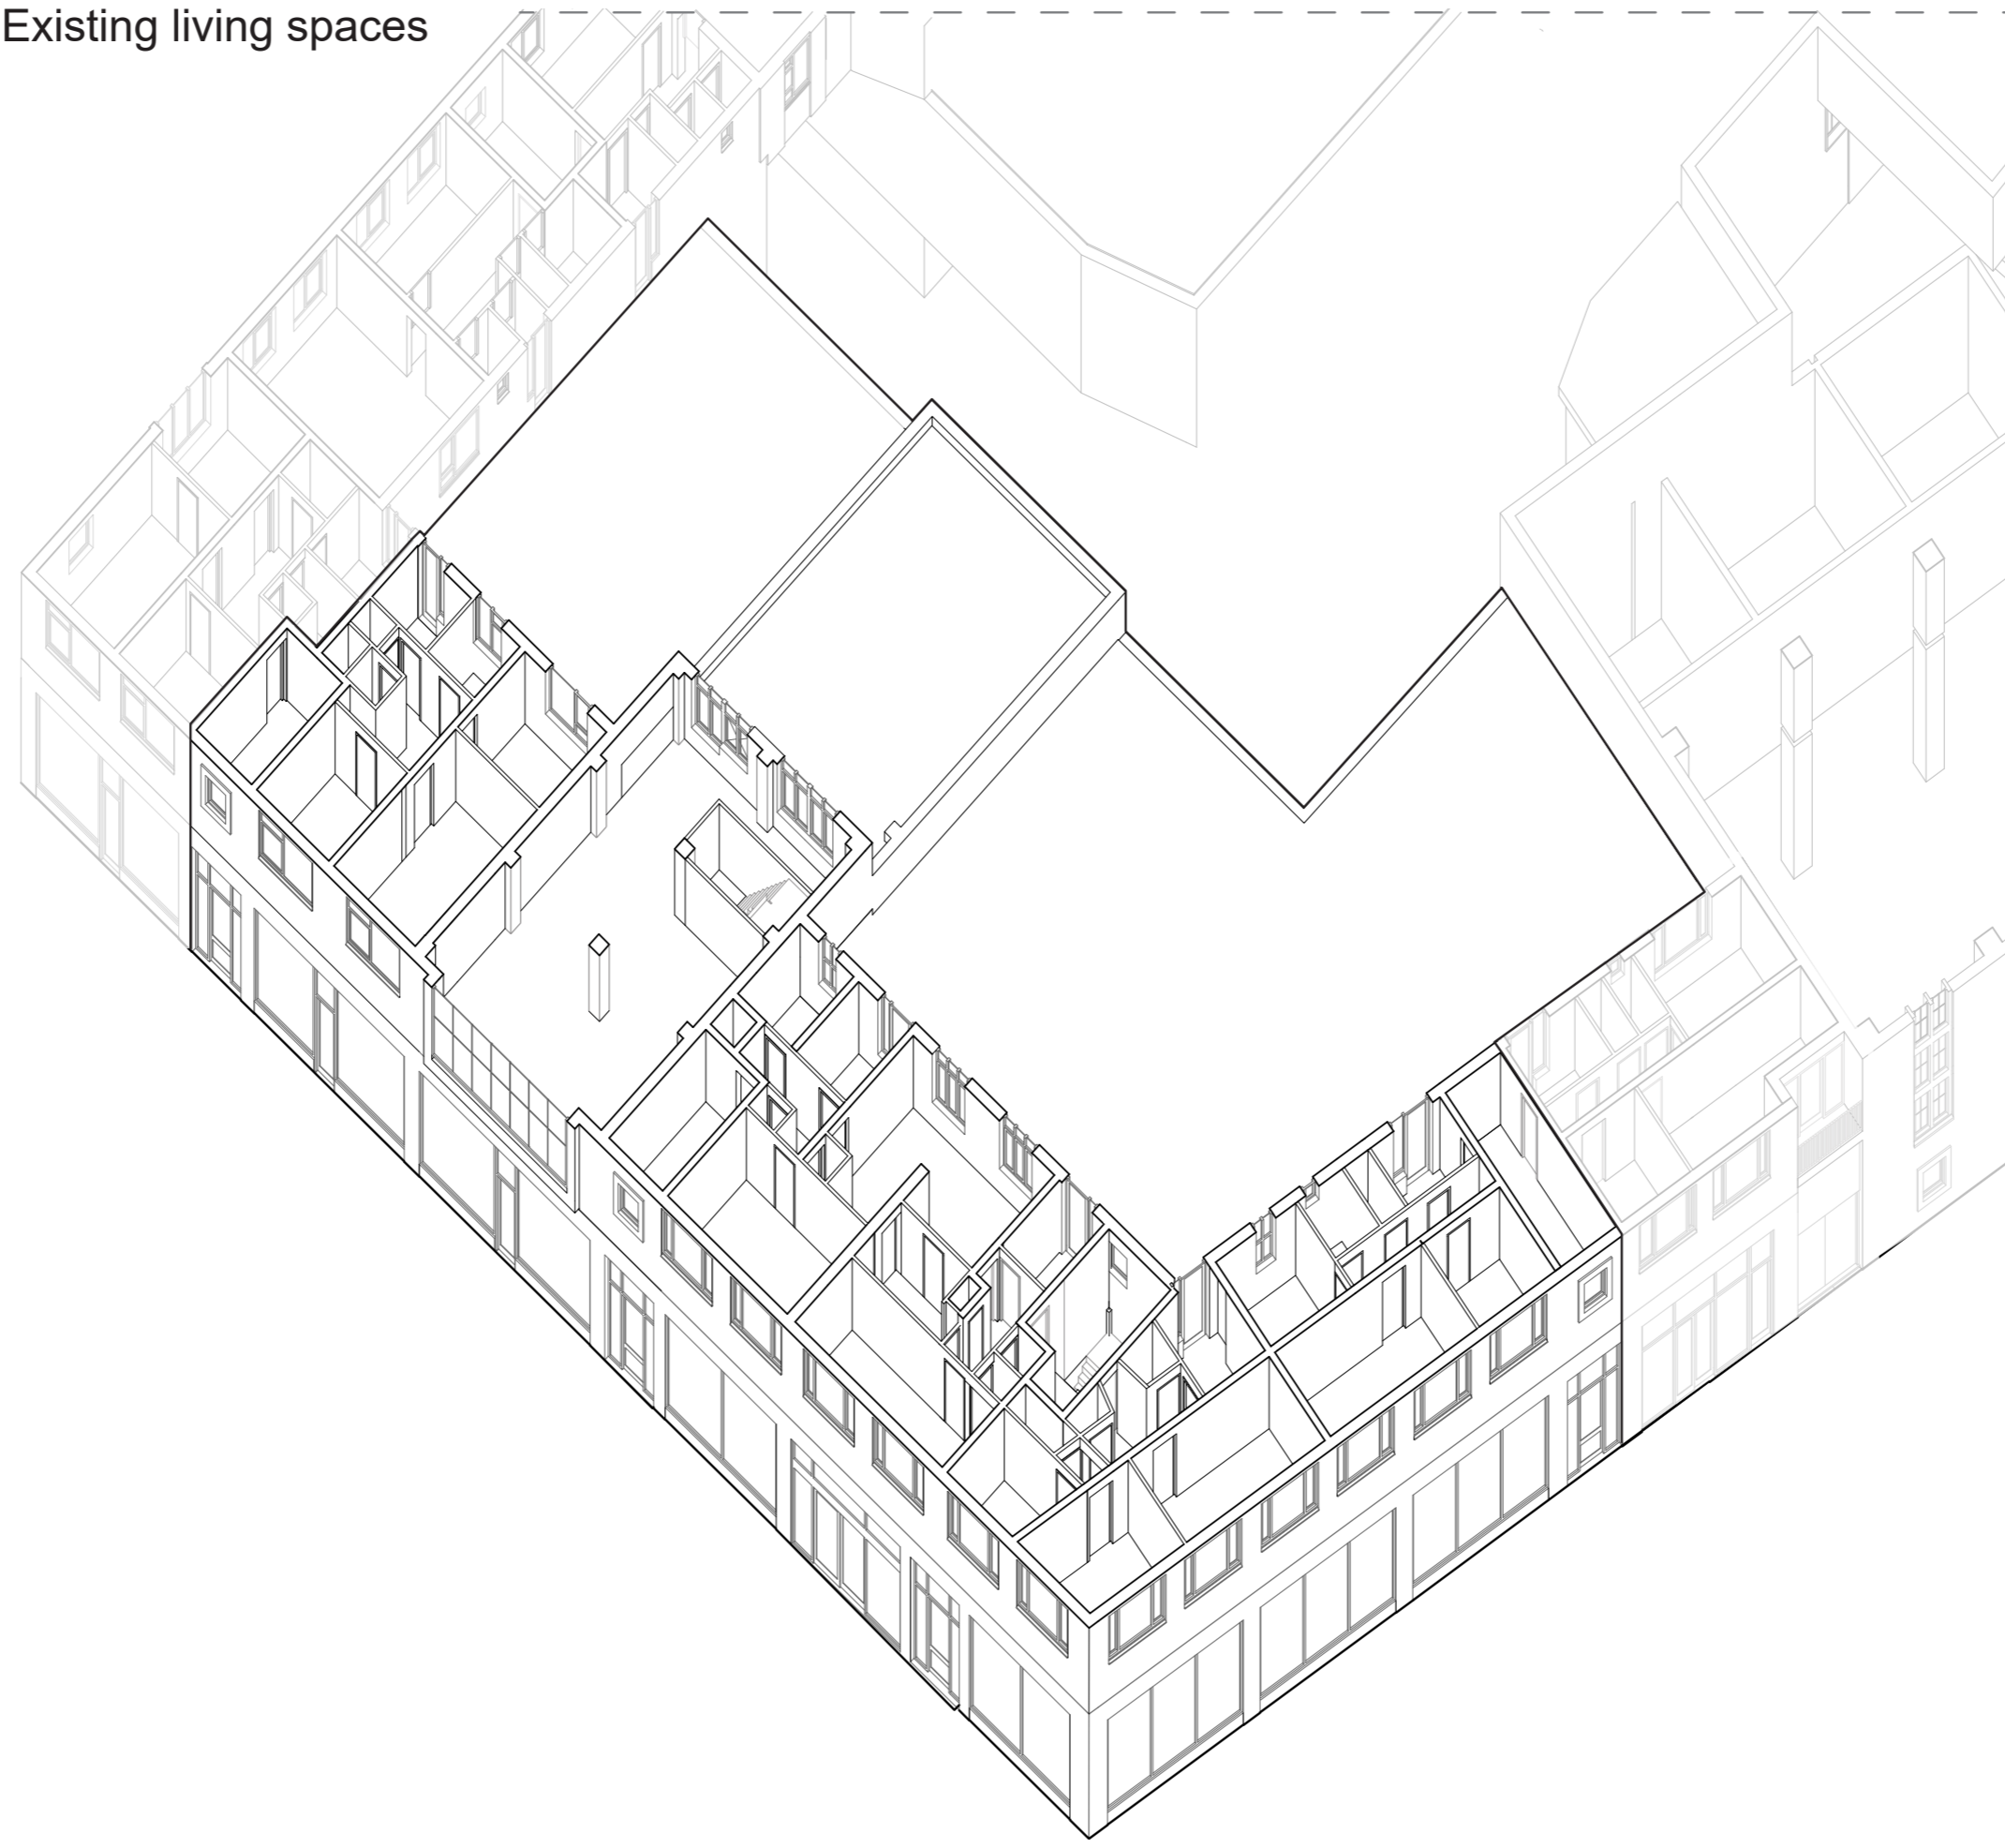


Removal: elements

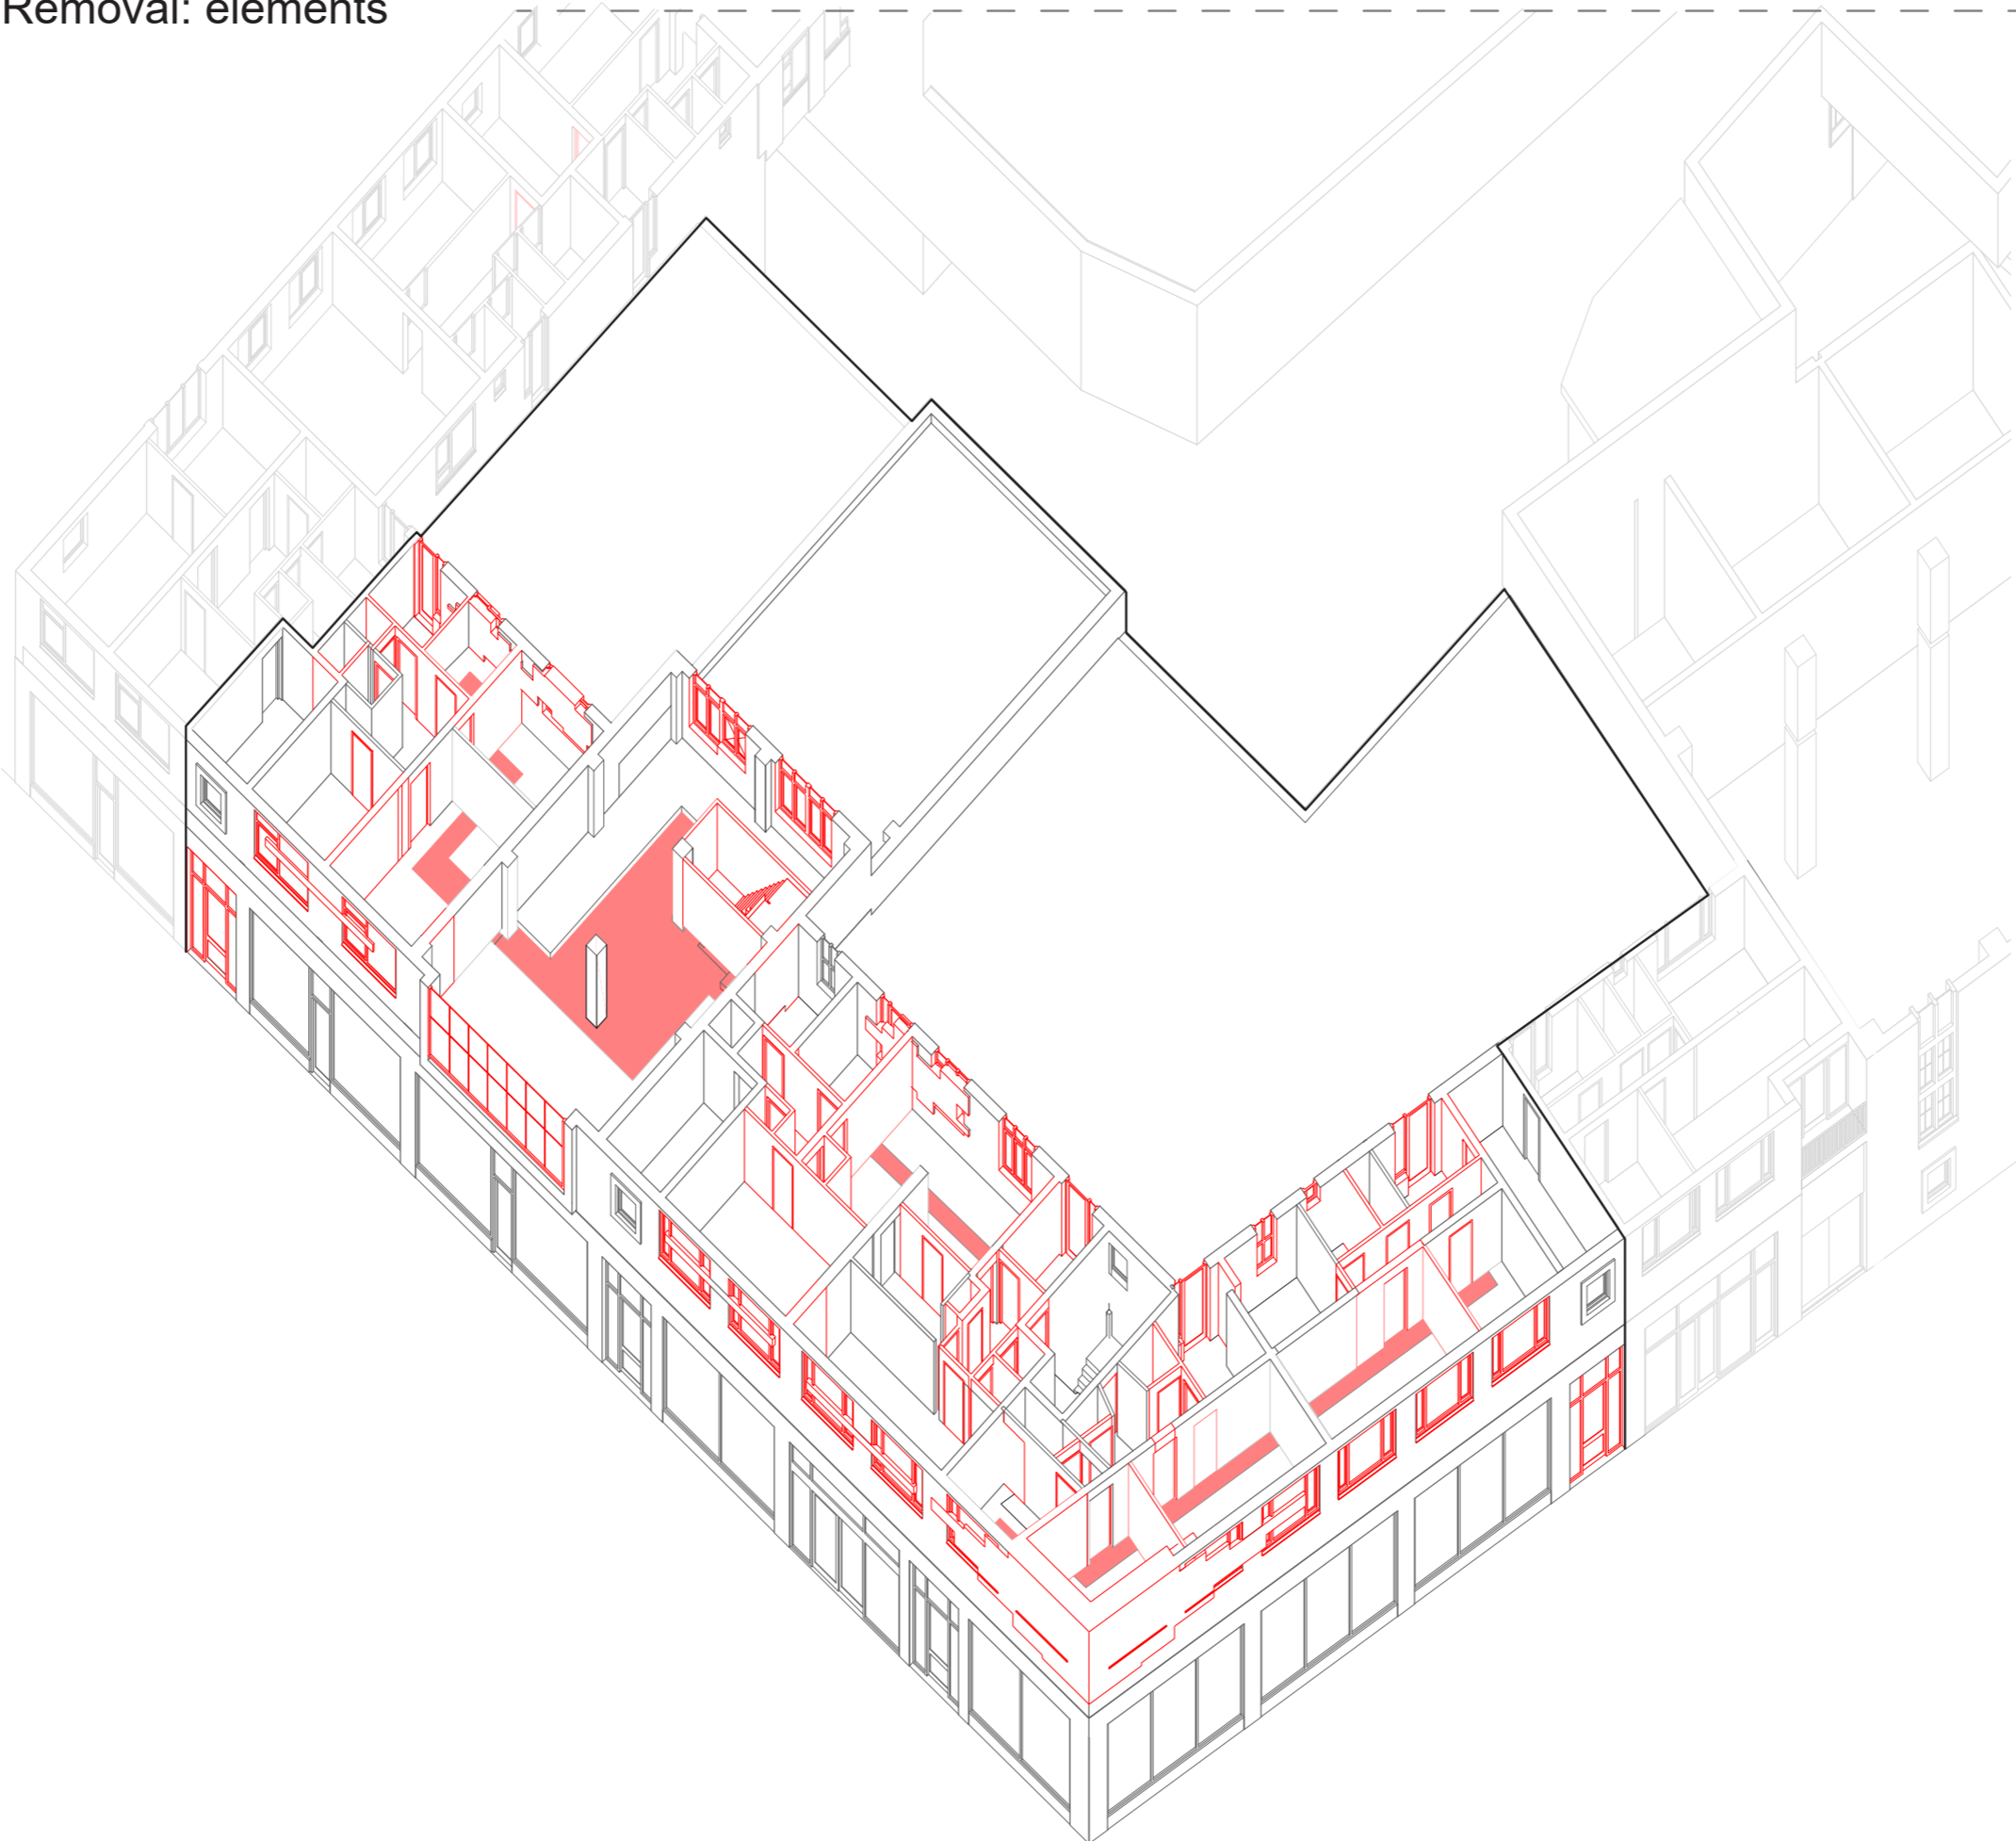


Addition: elements









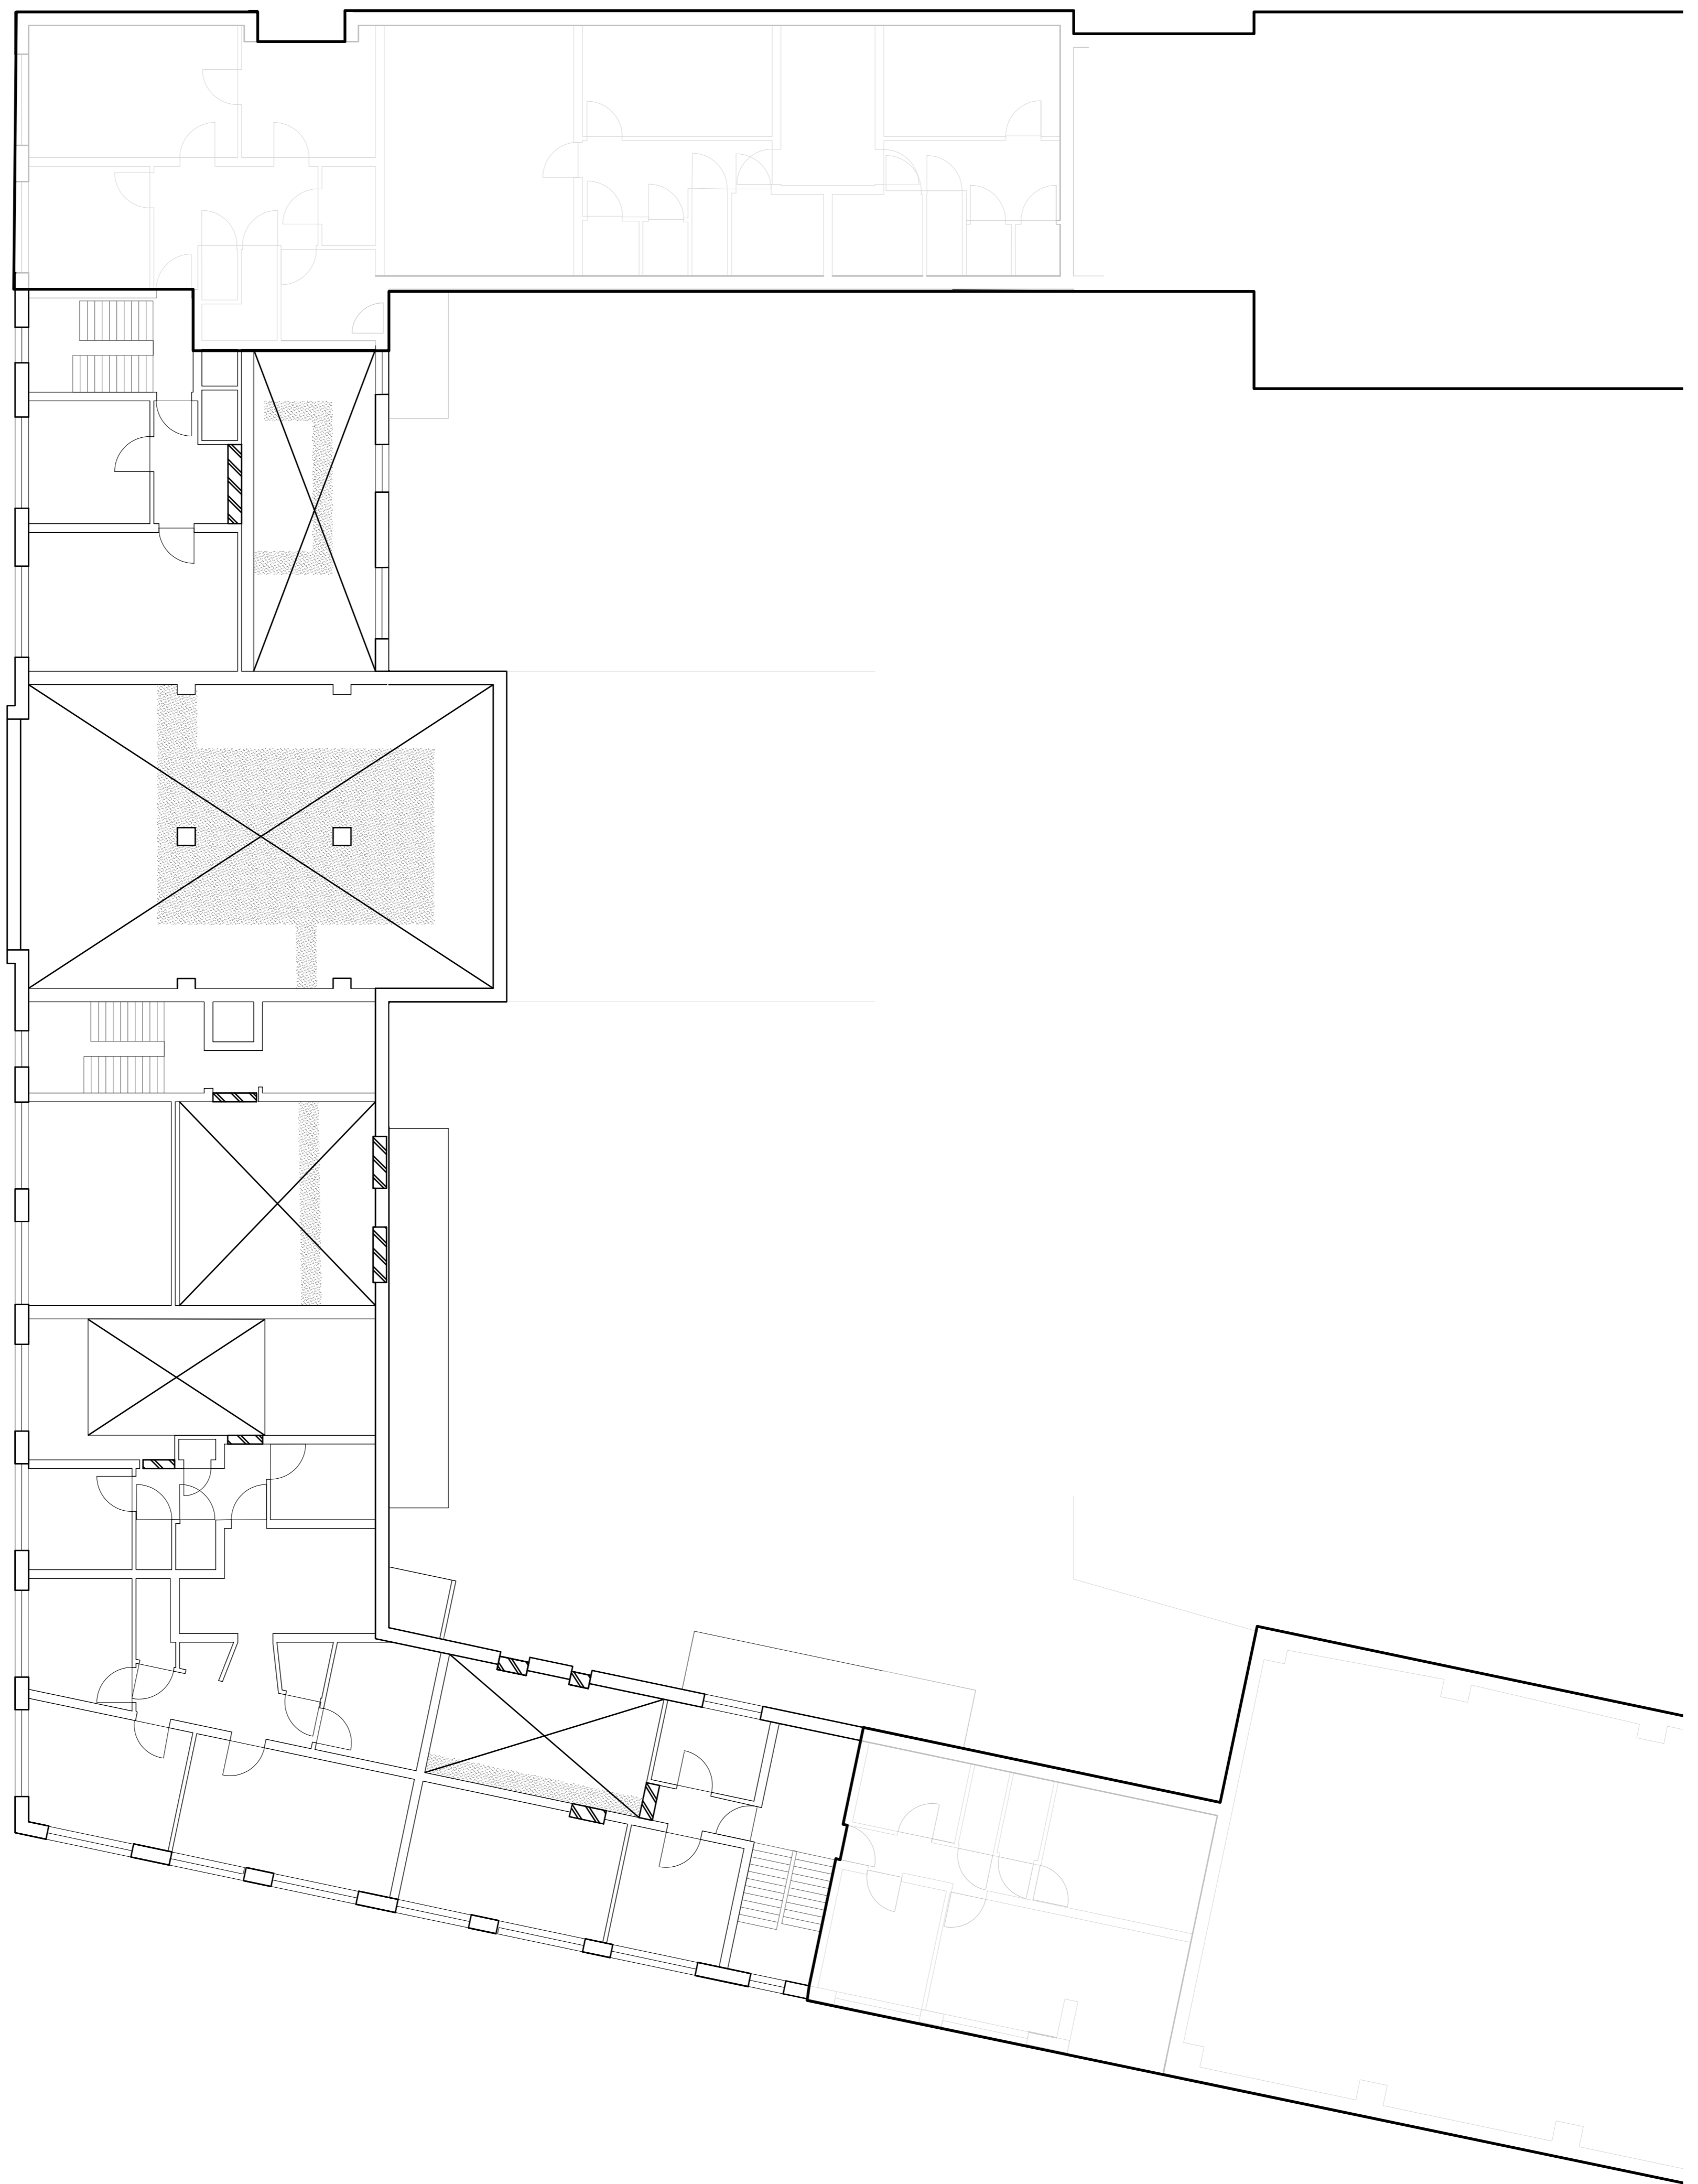


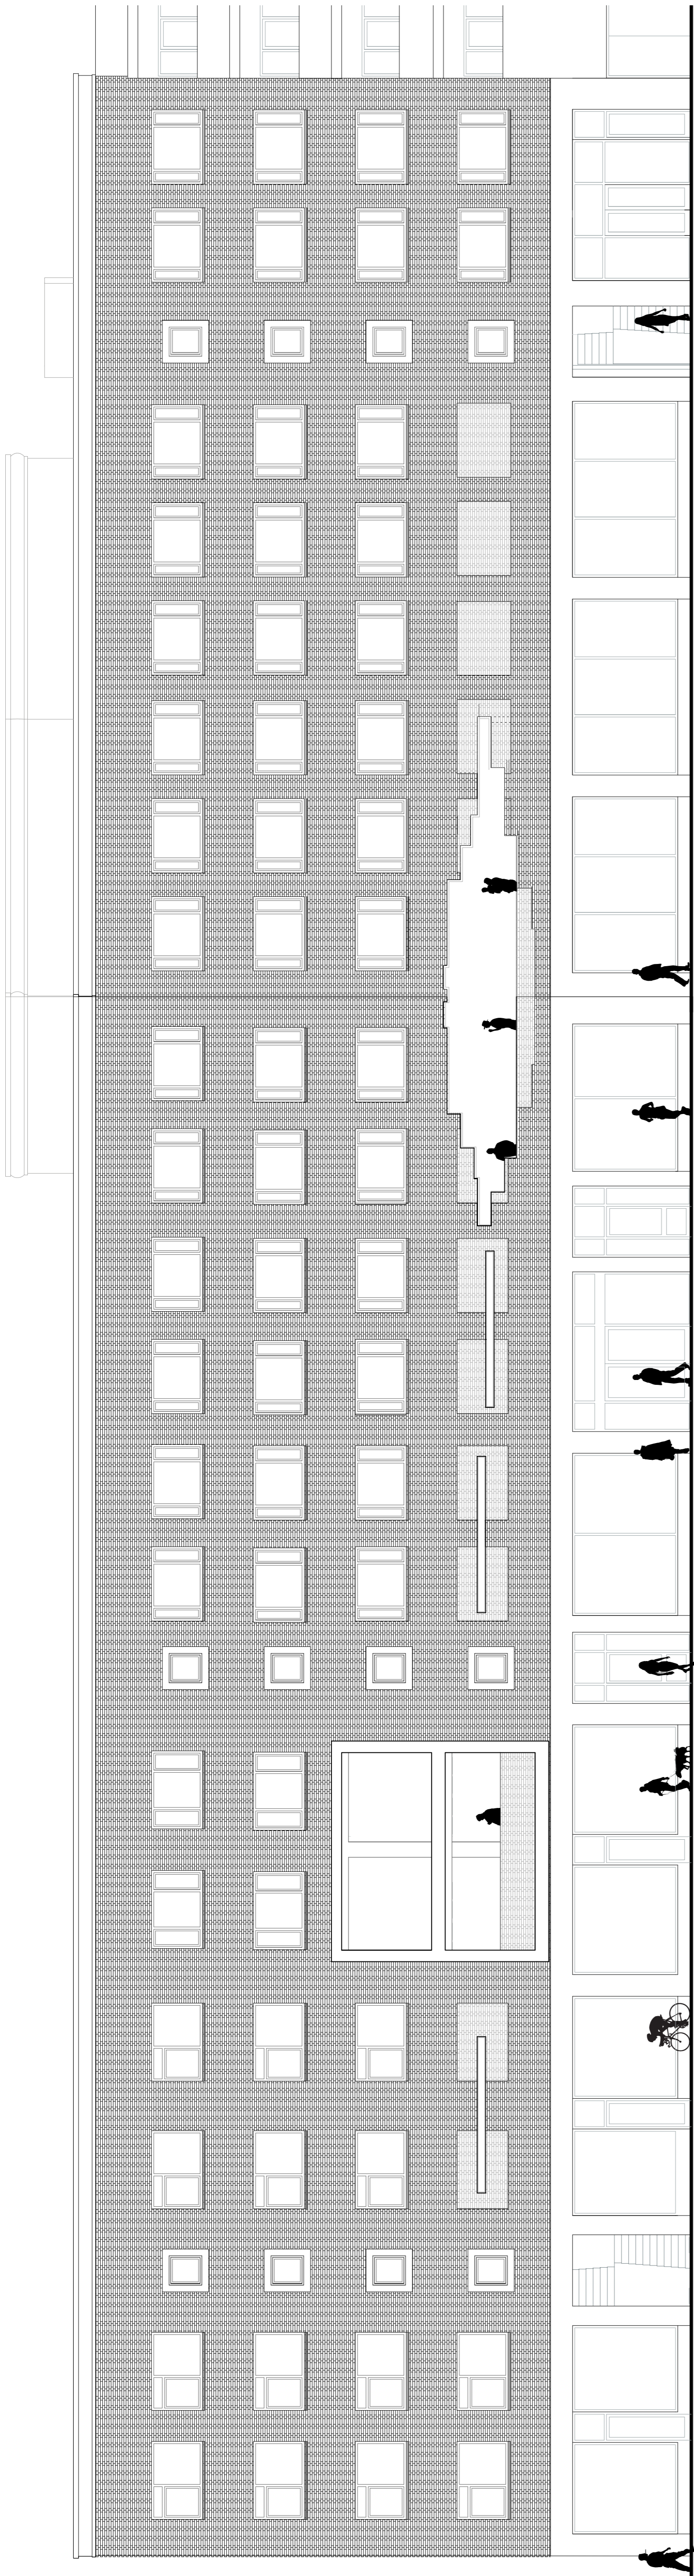


Facade: Meent

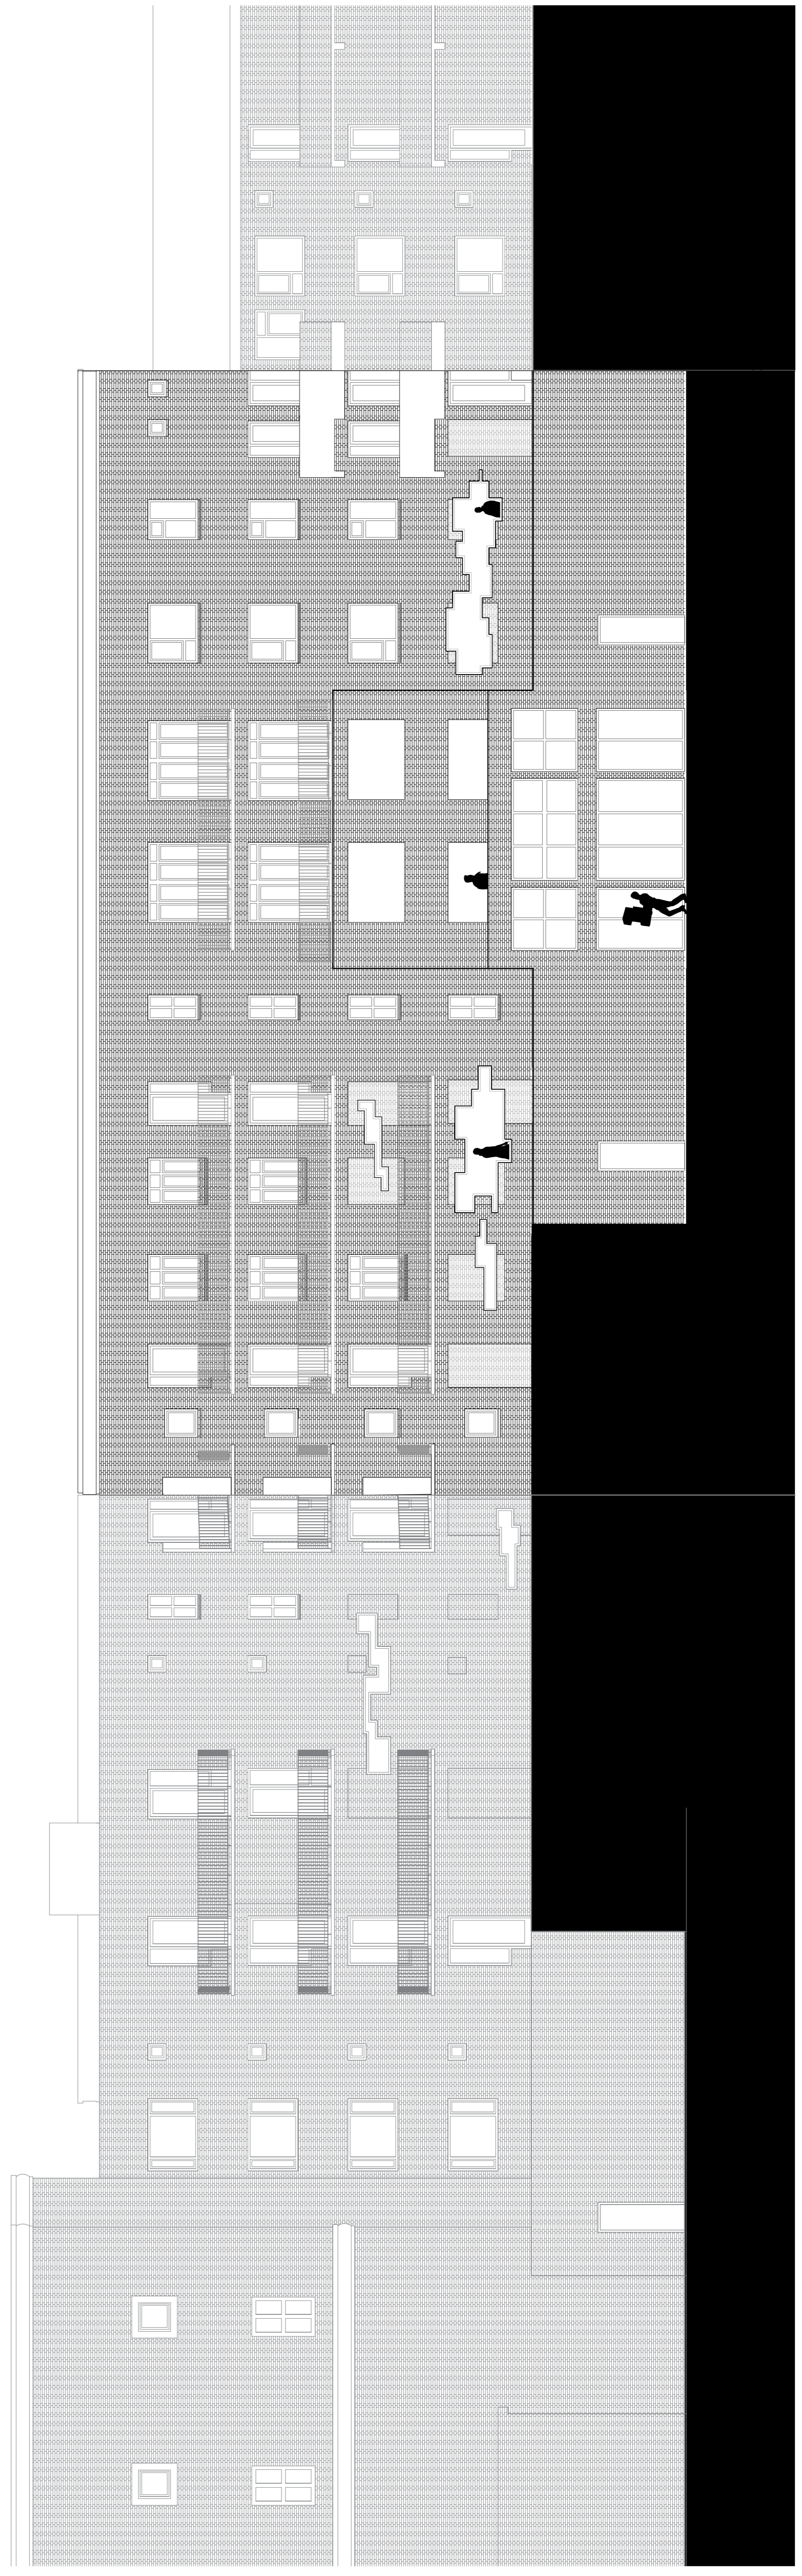


Facade: Sint-Laurensghof

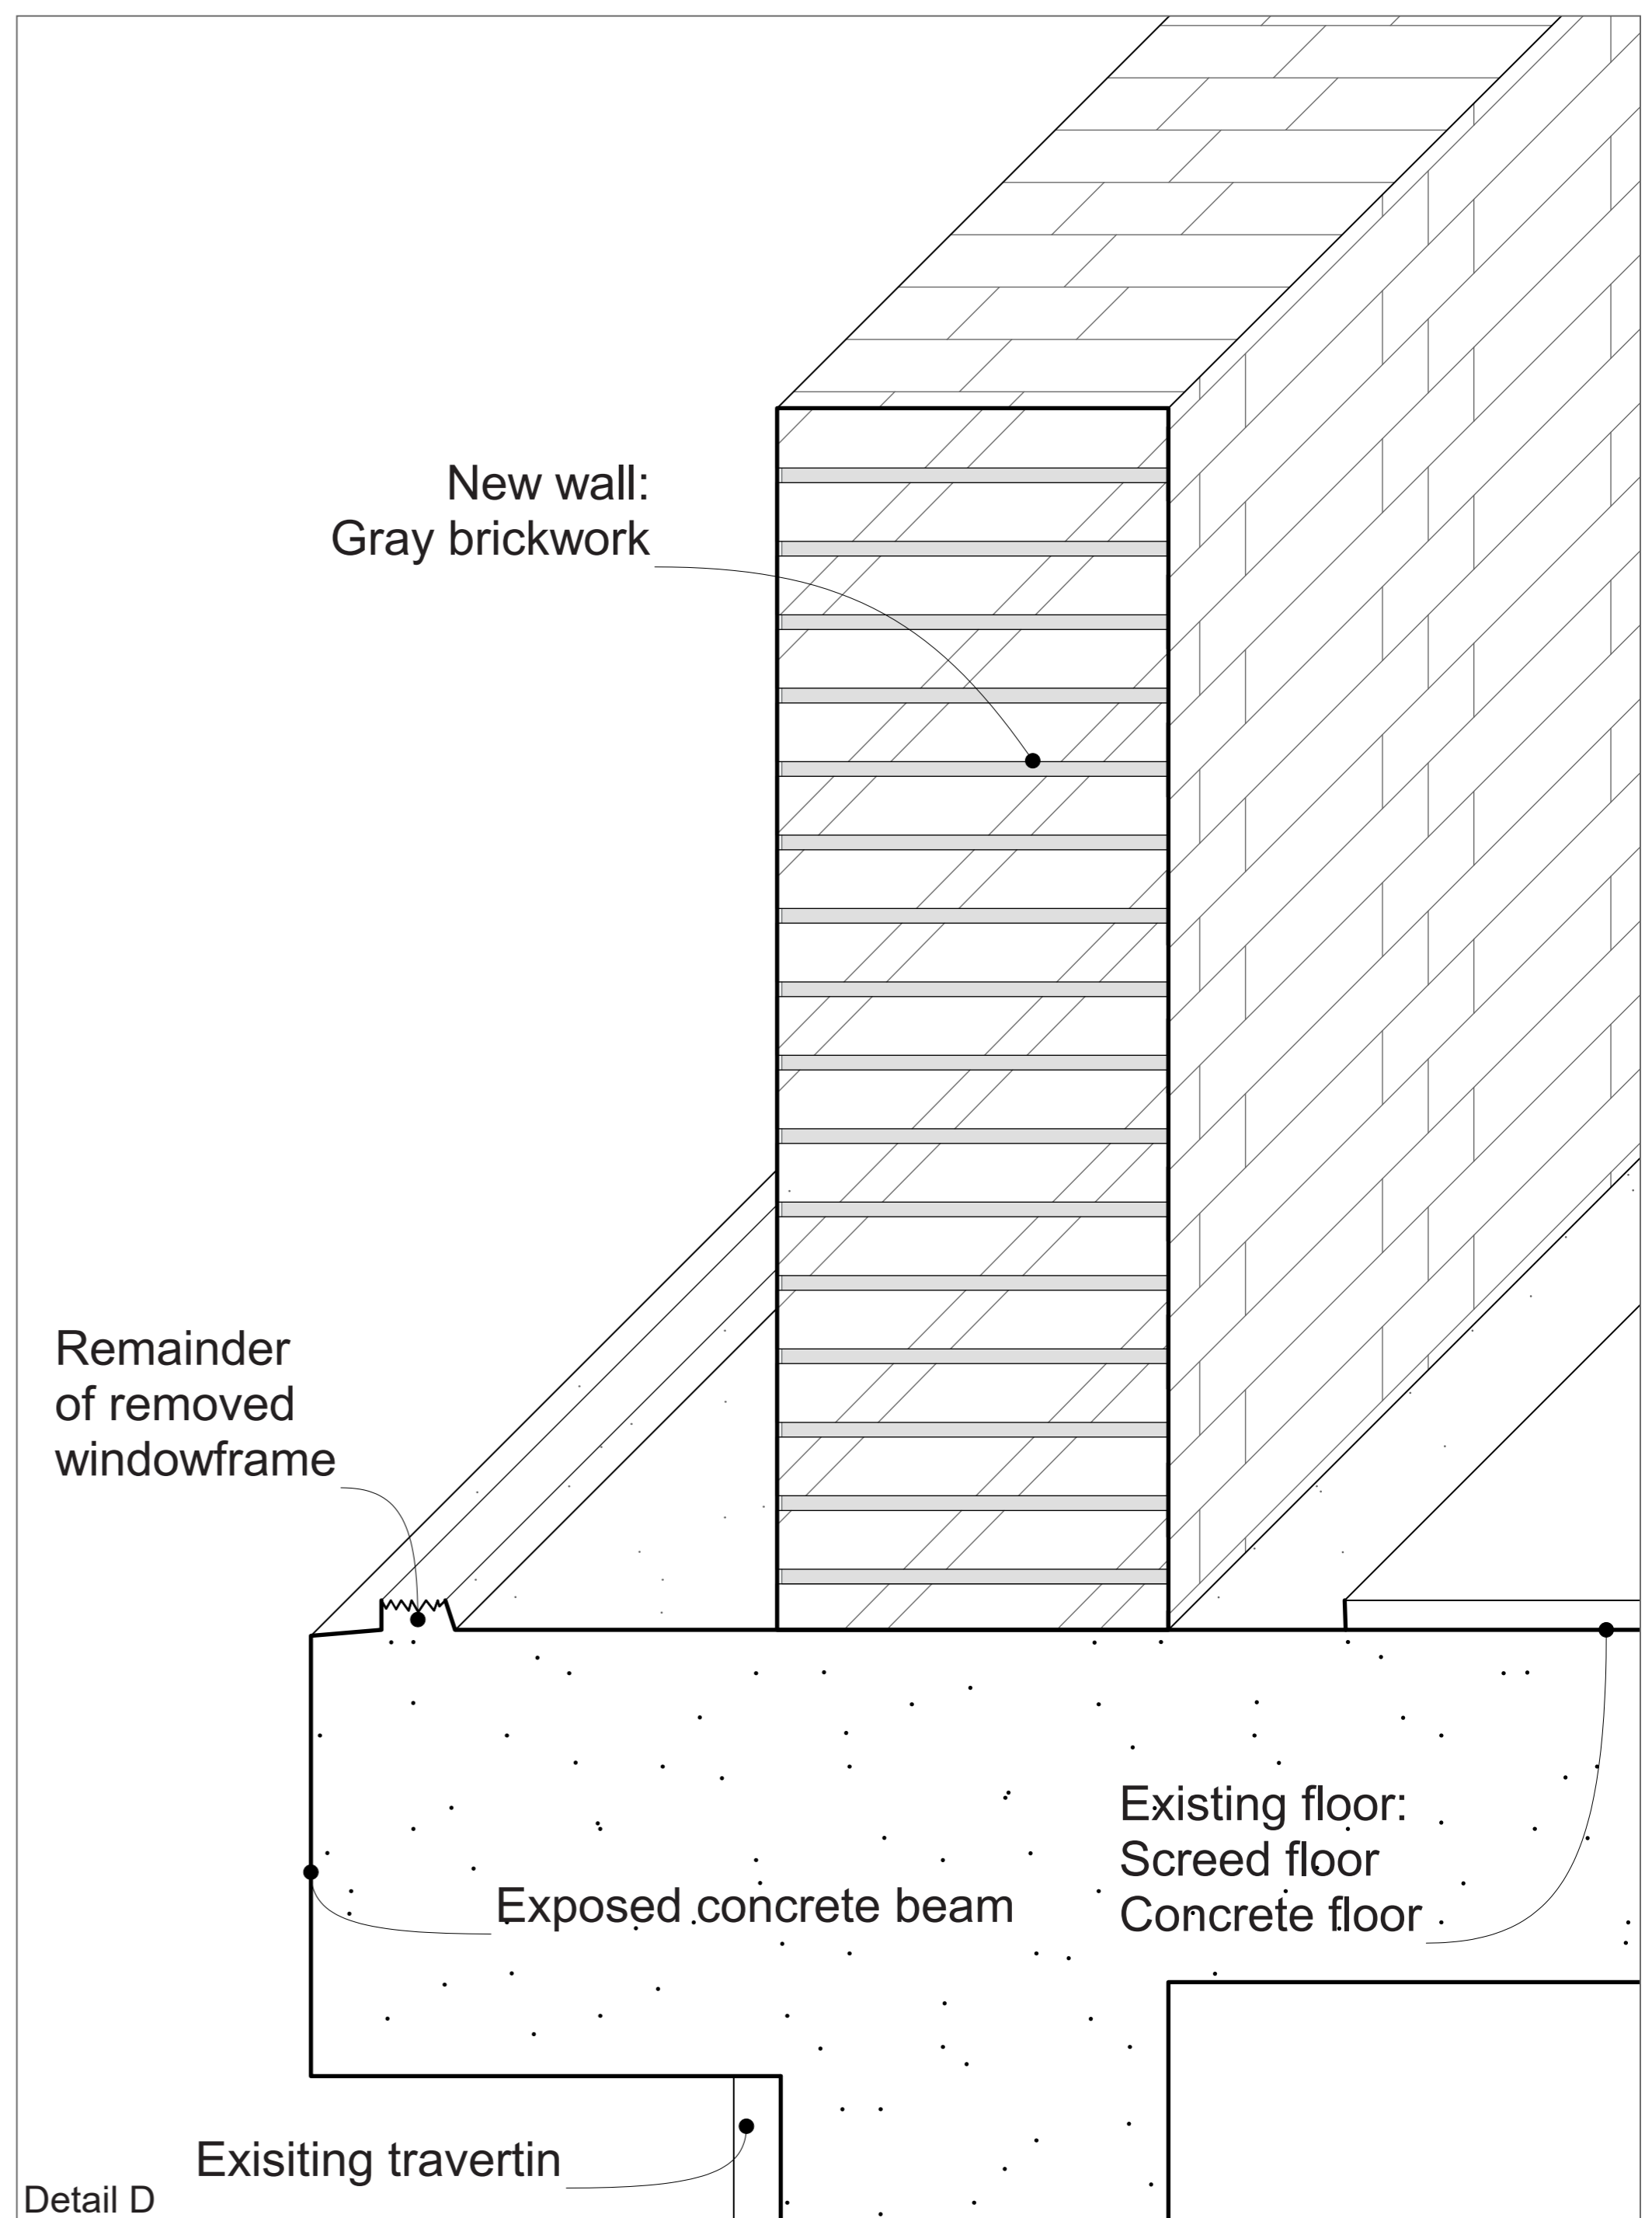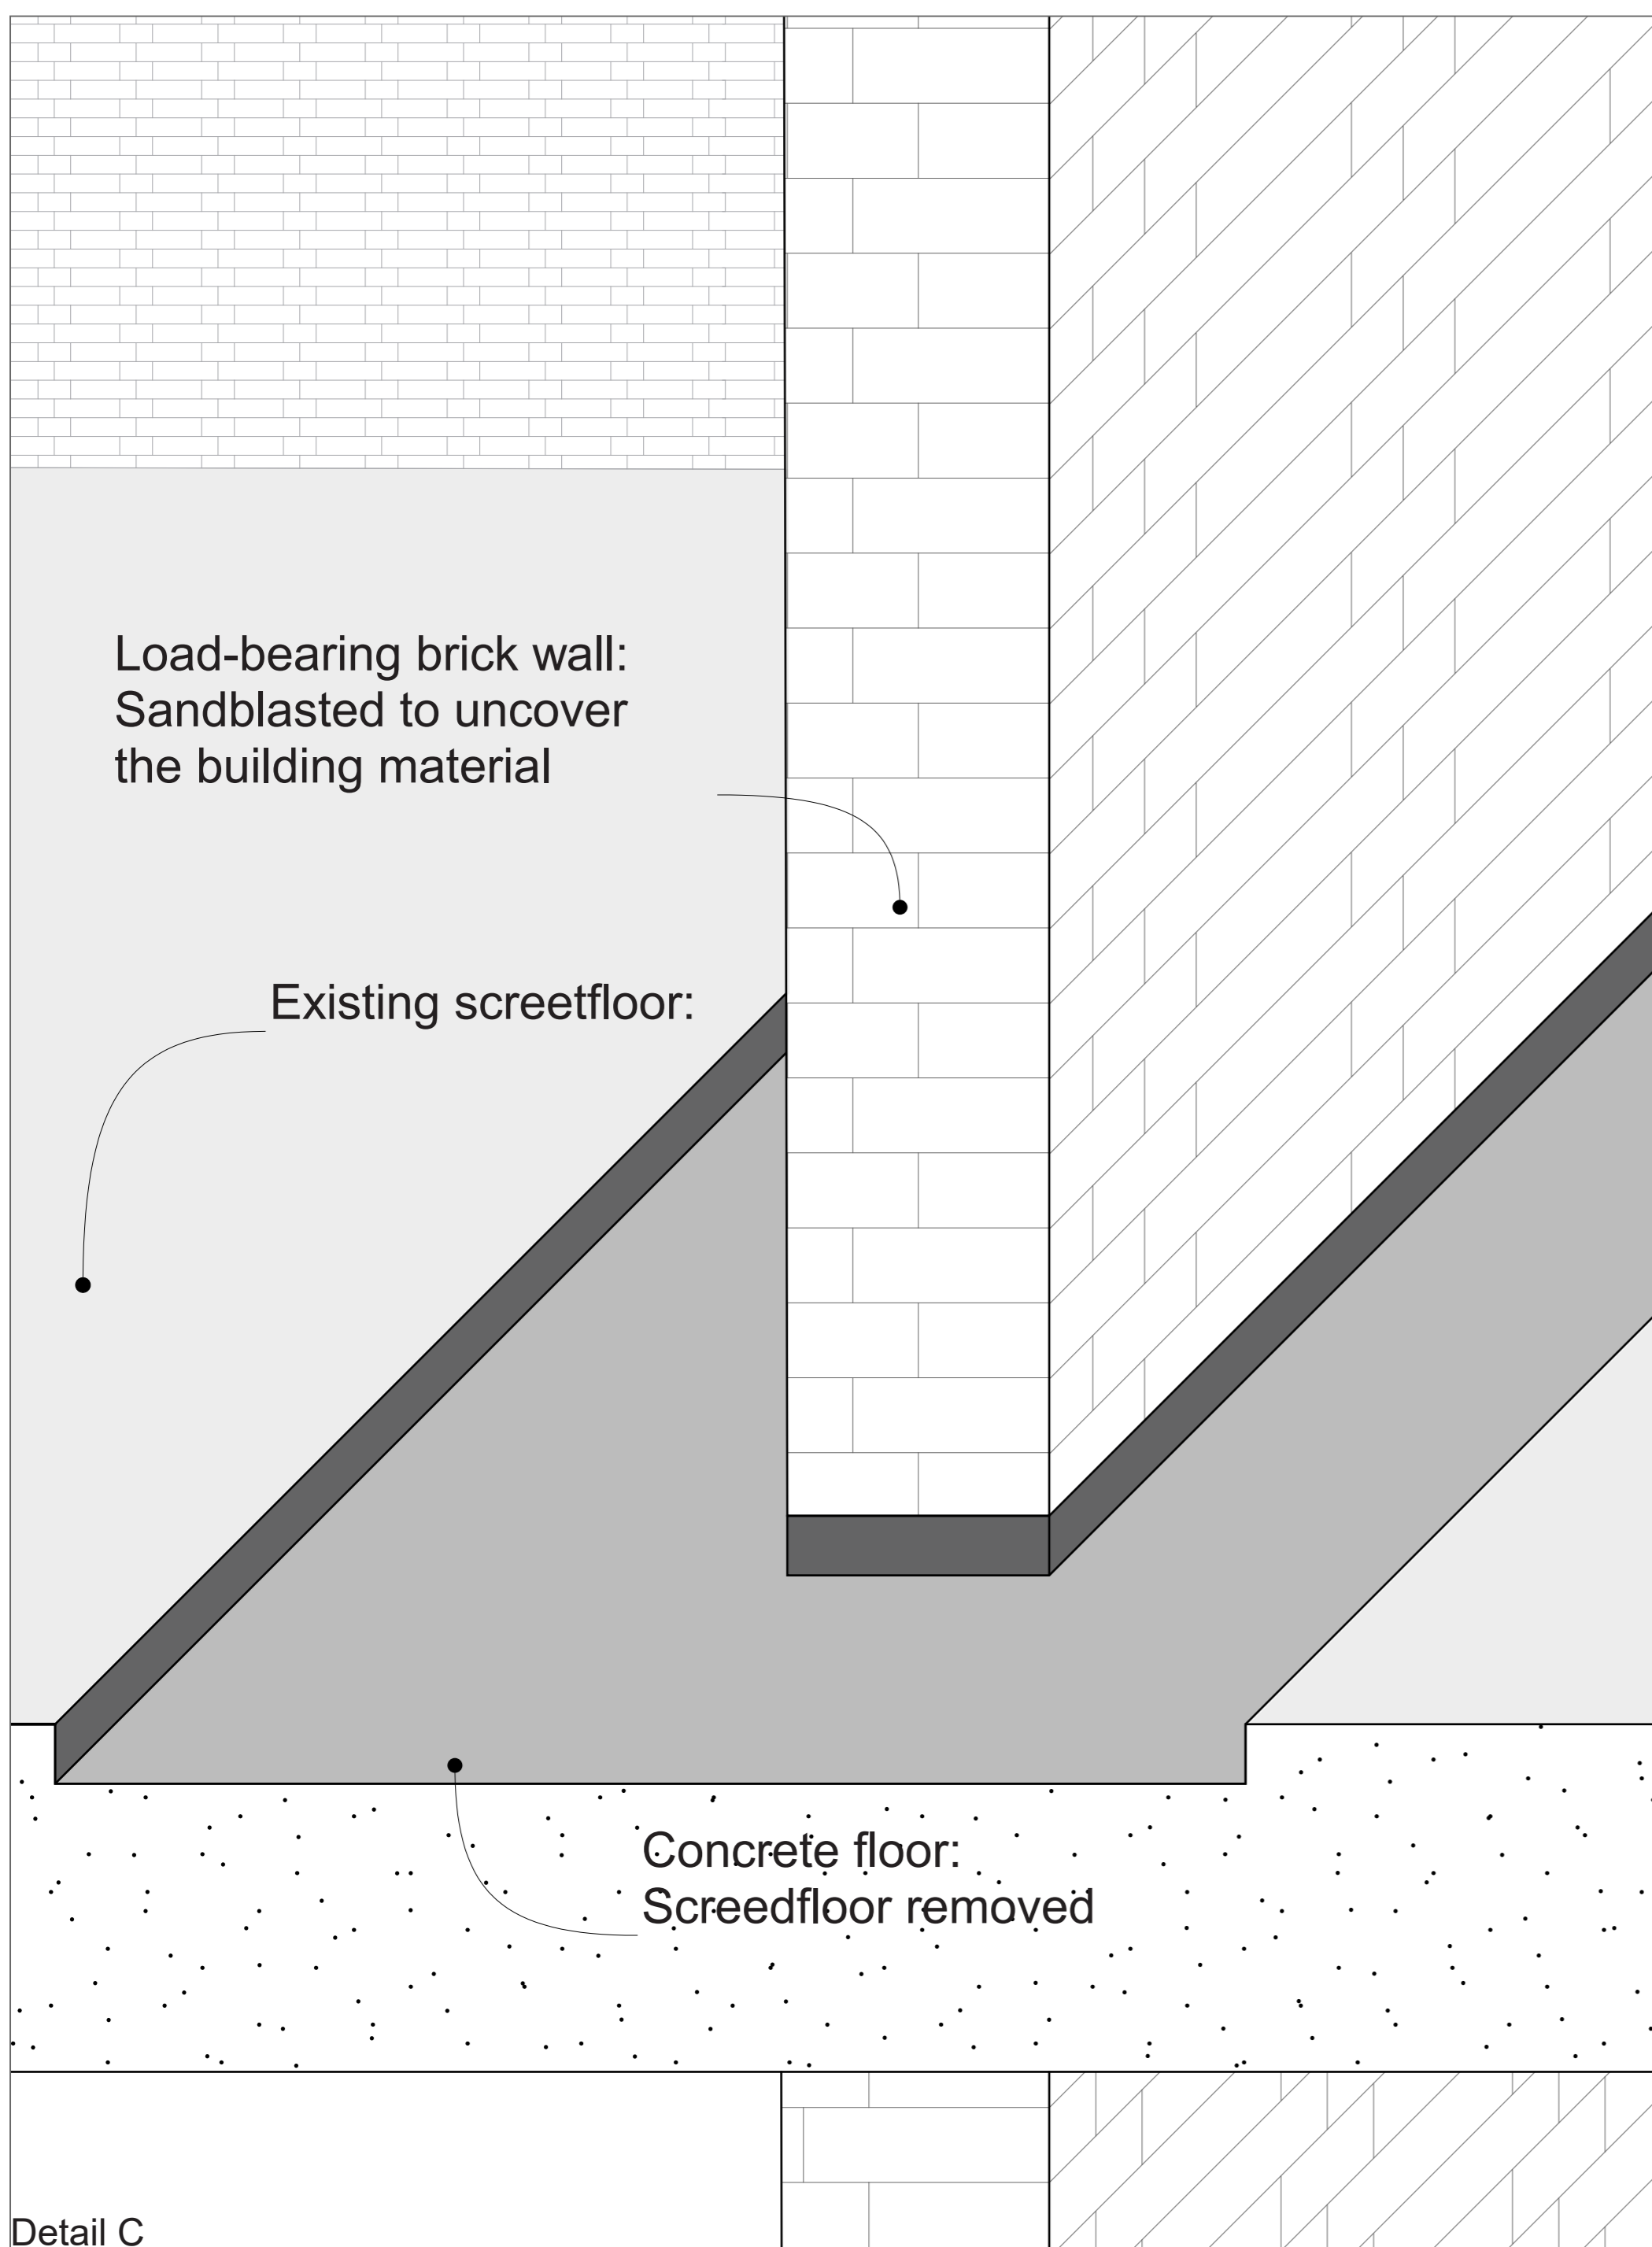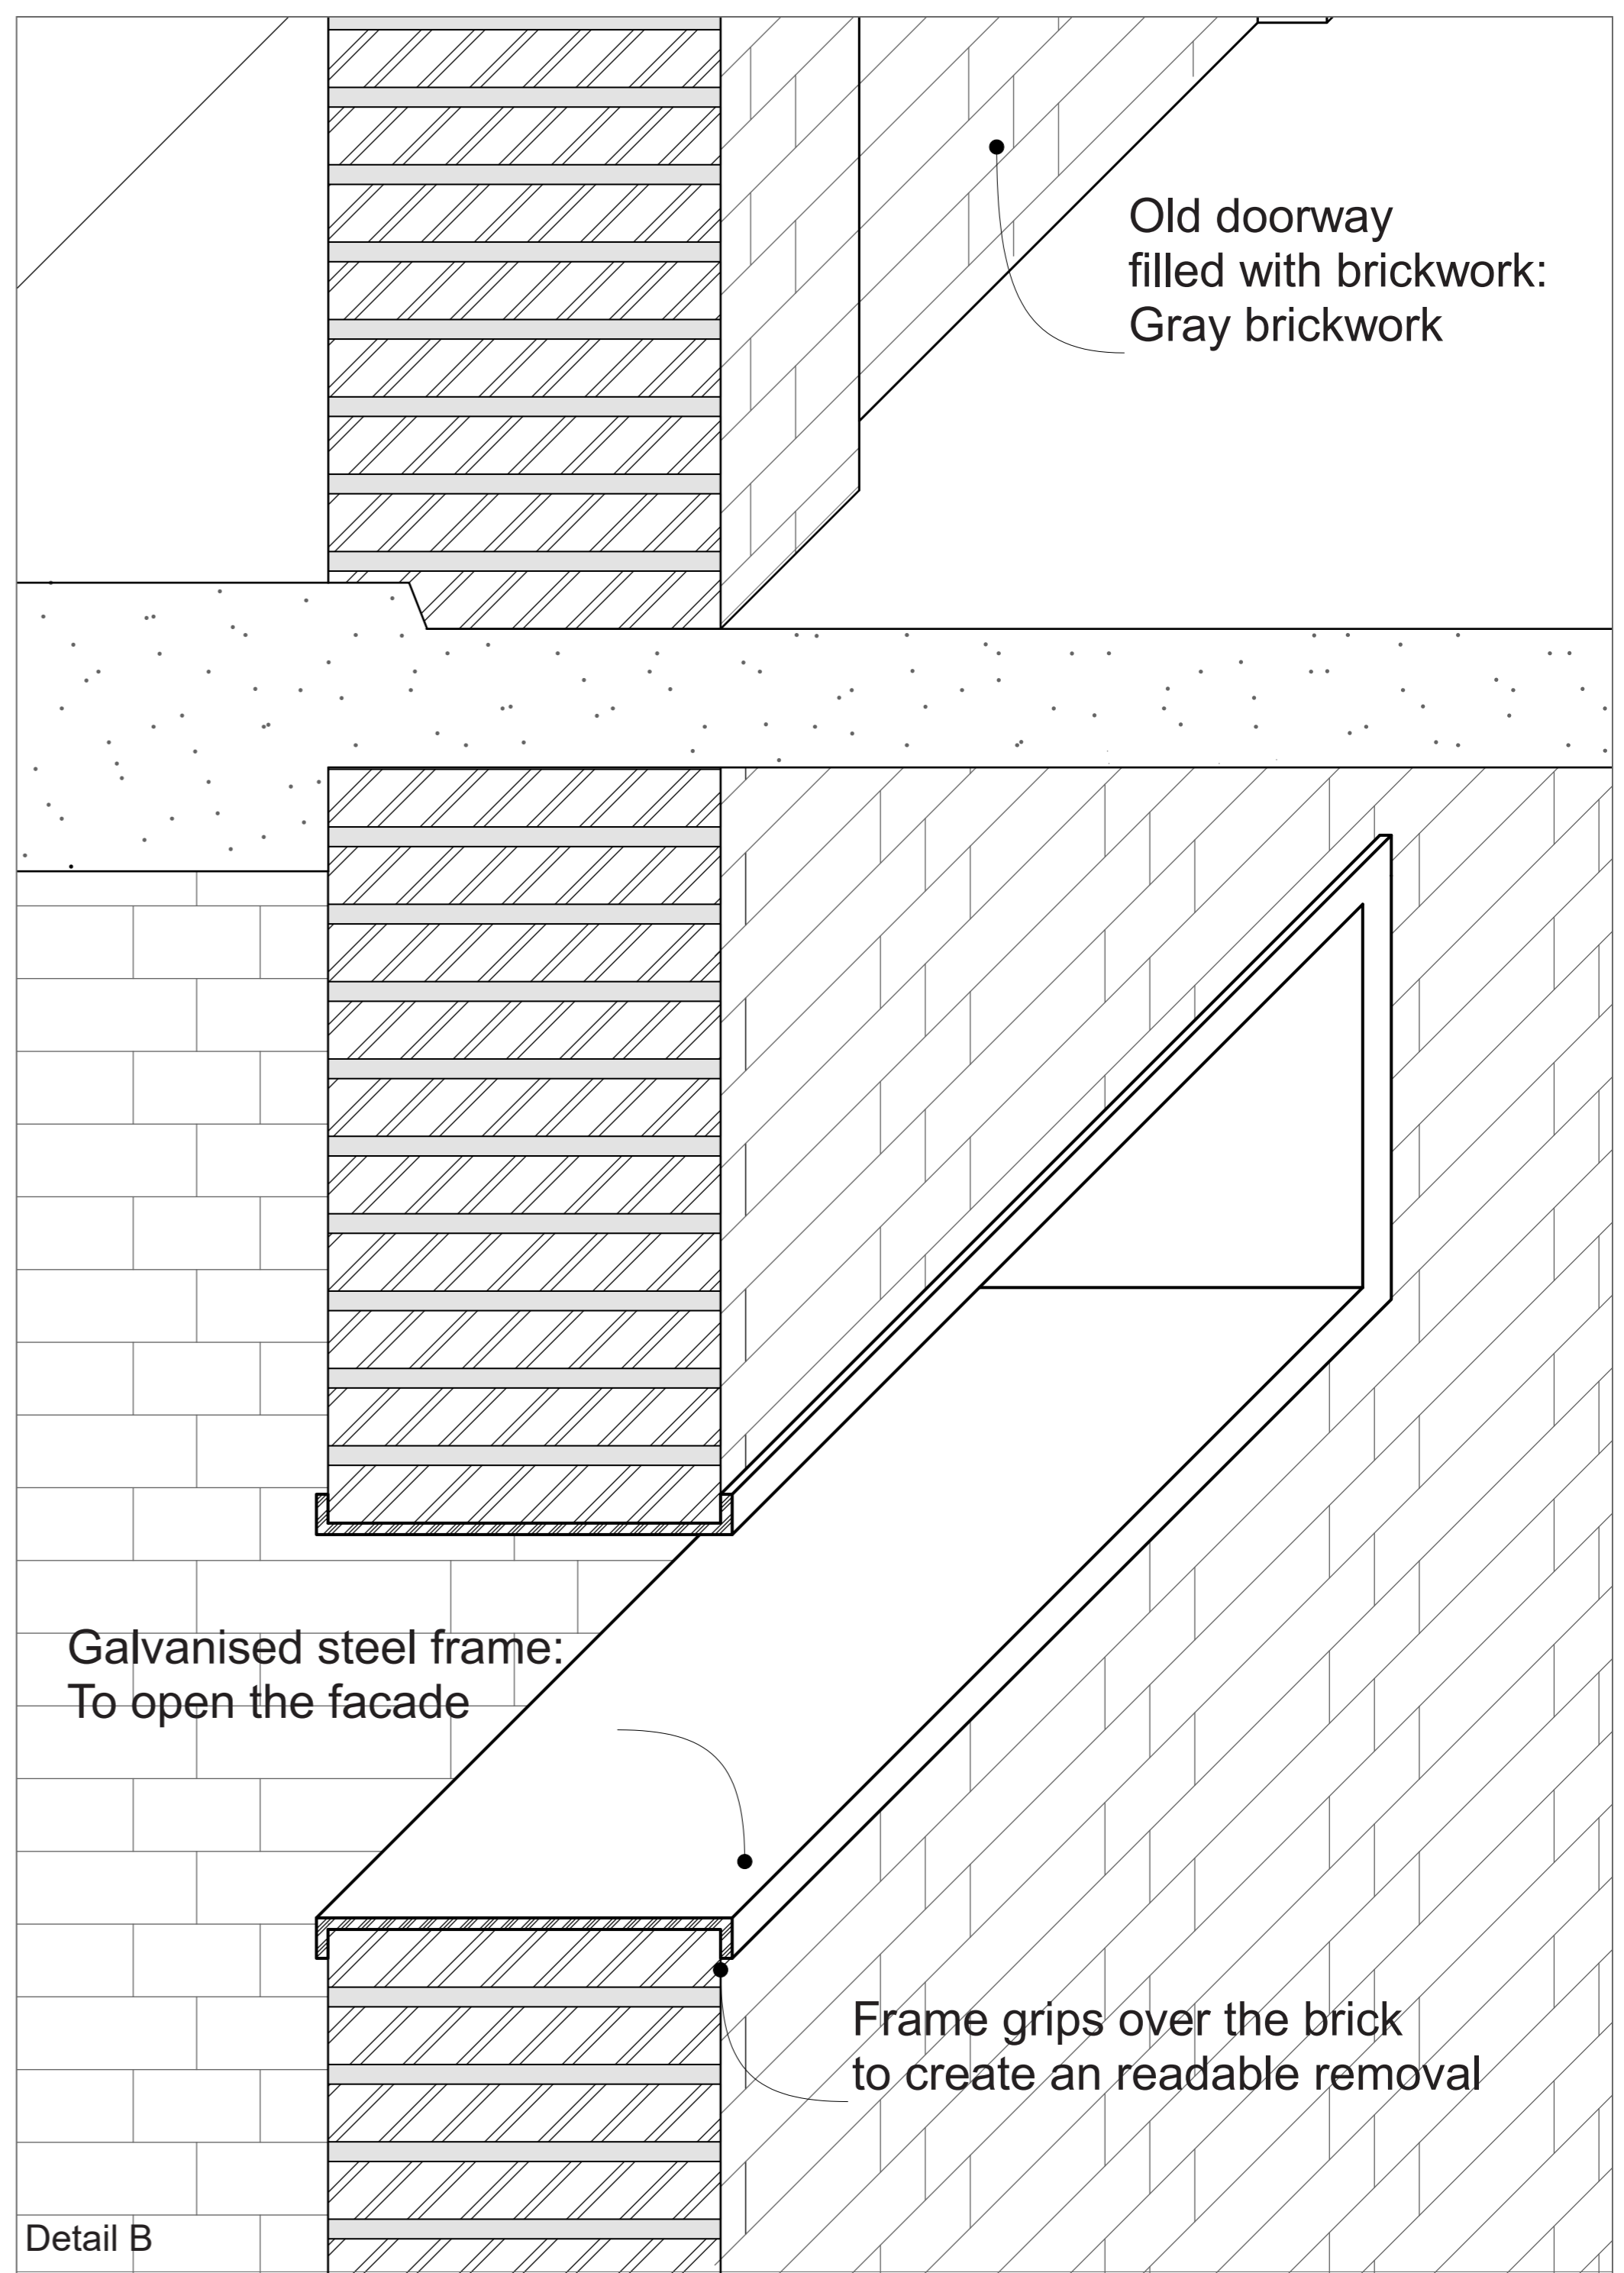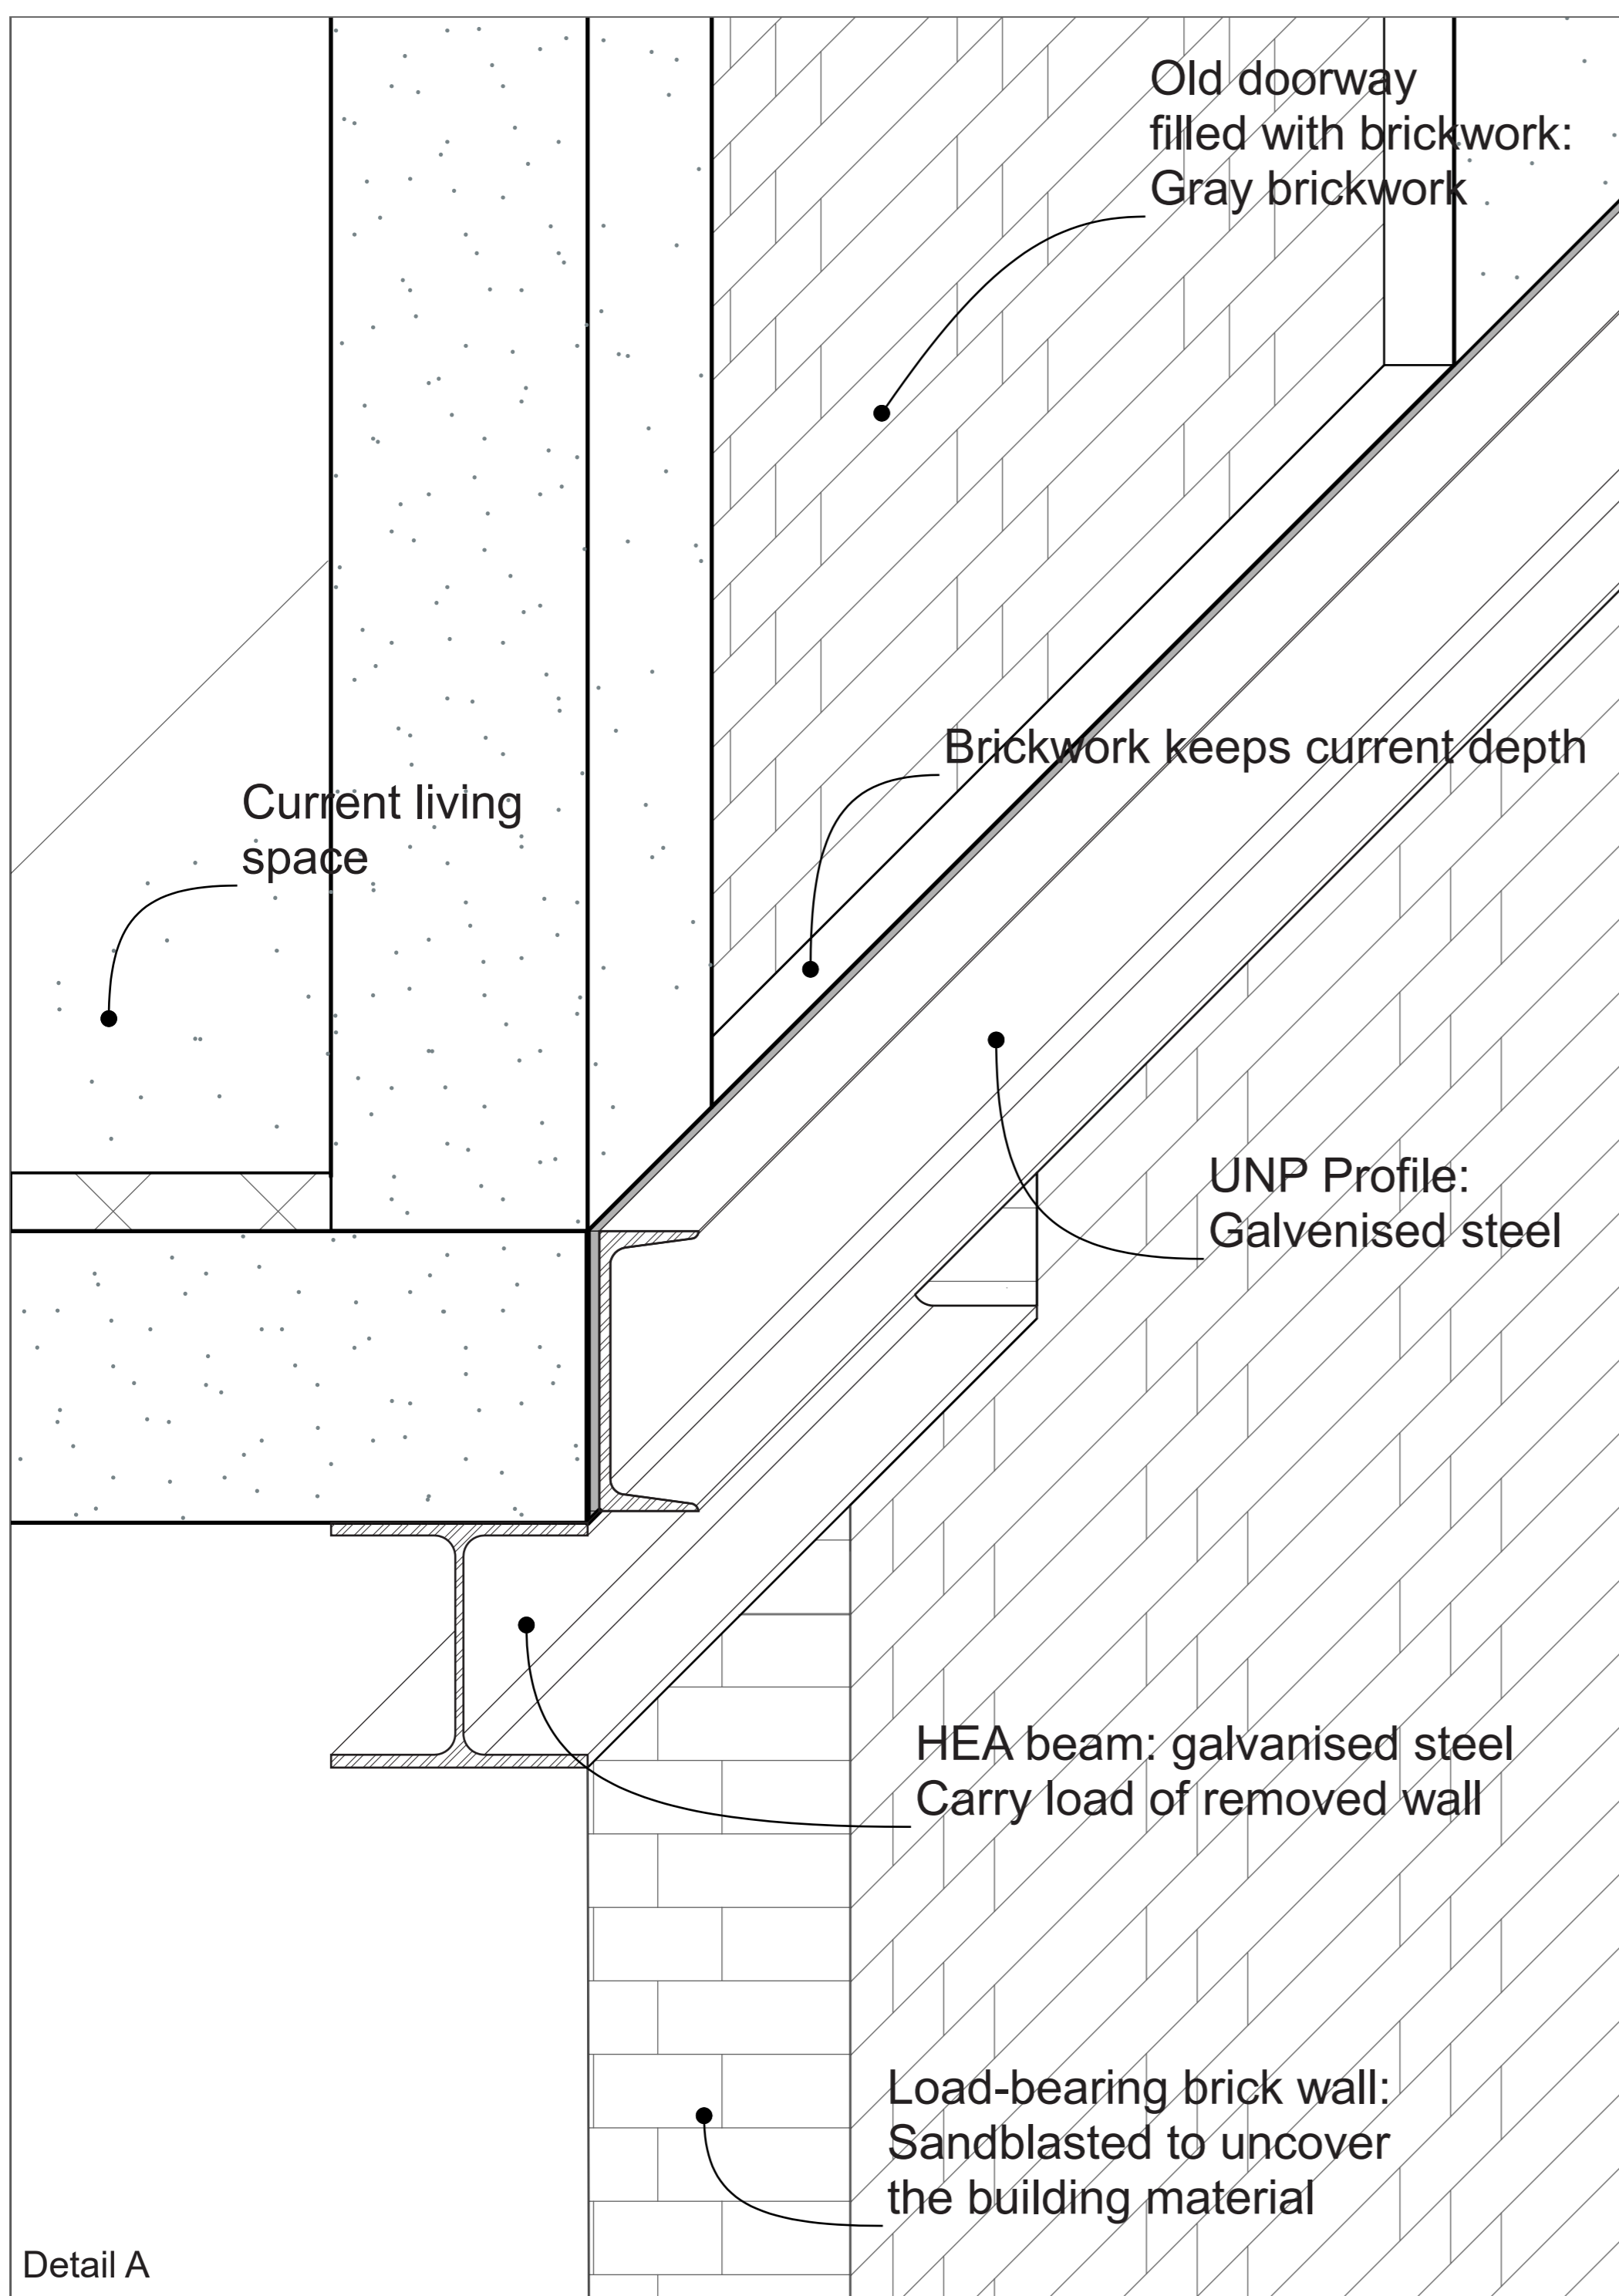


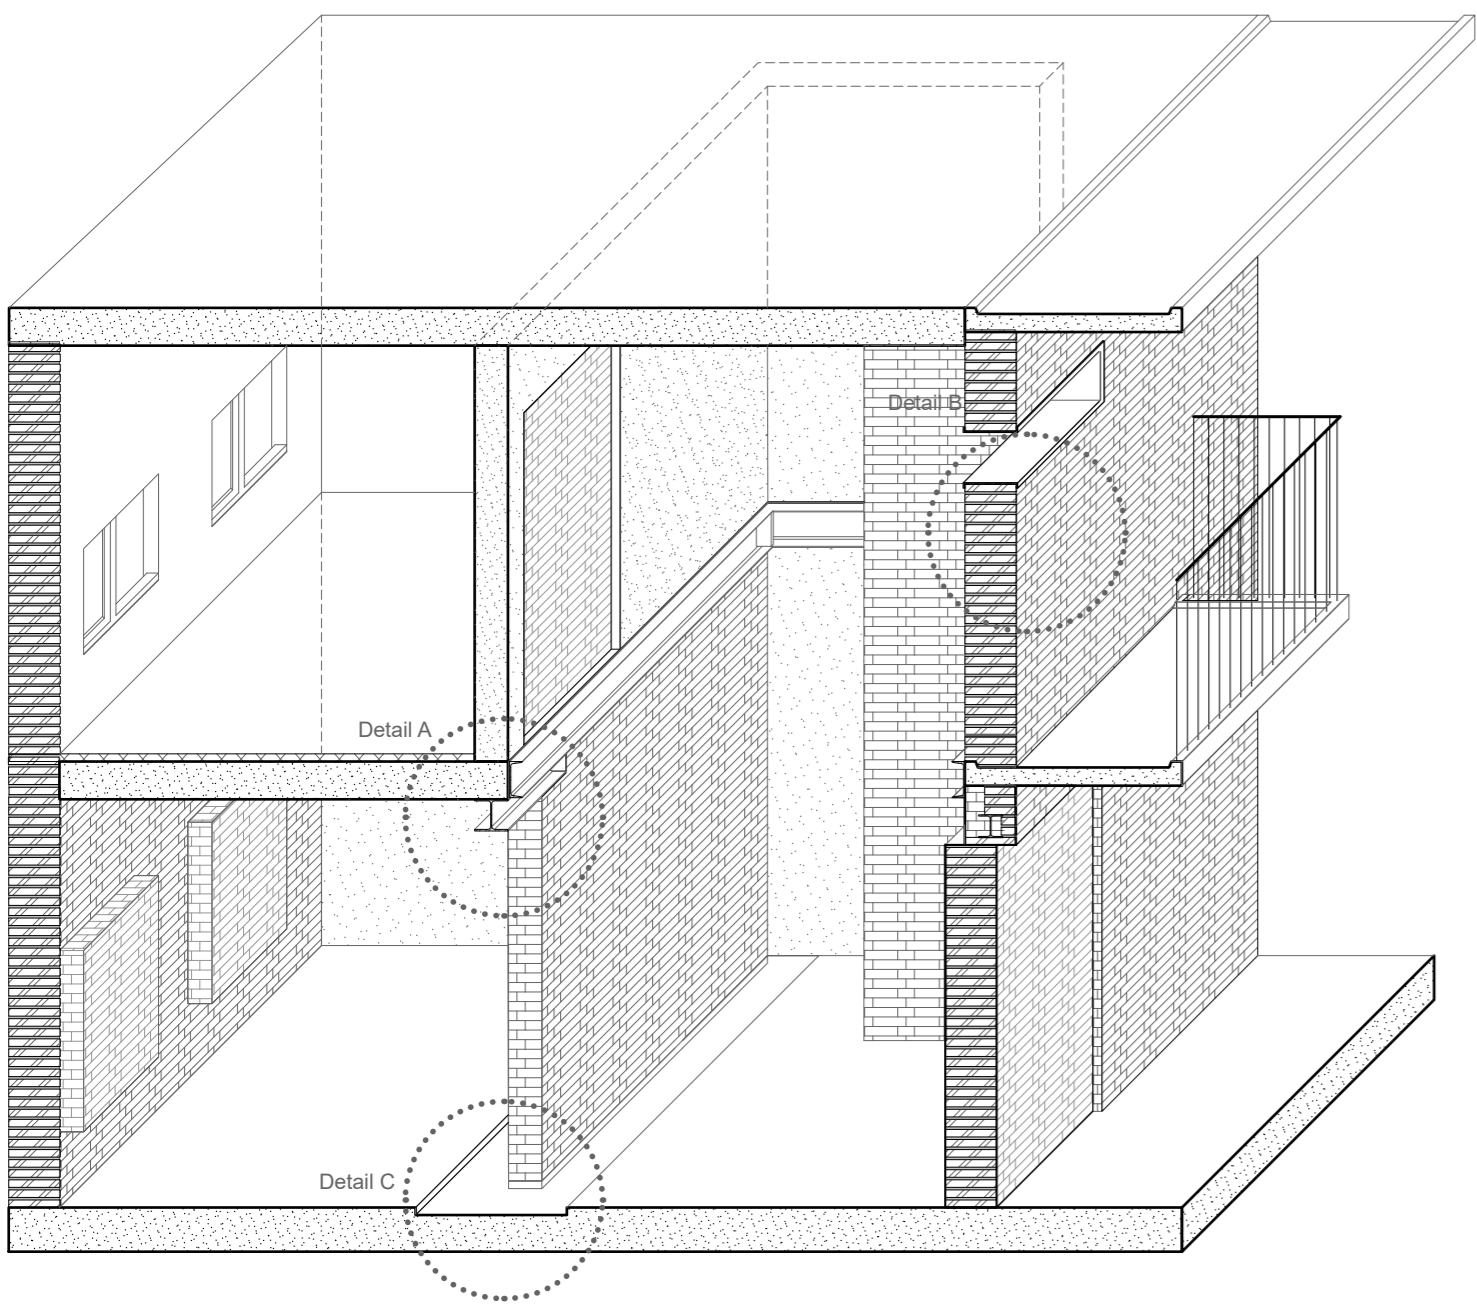

Section A

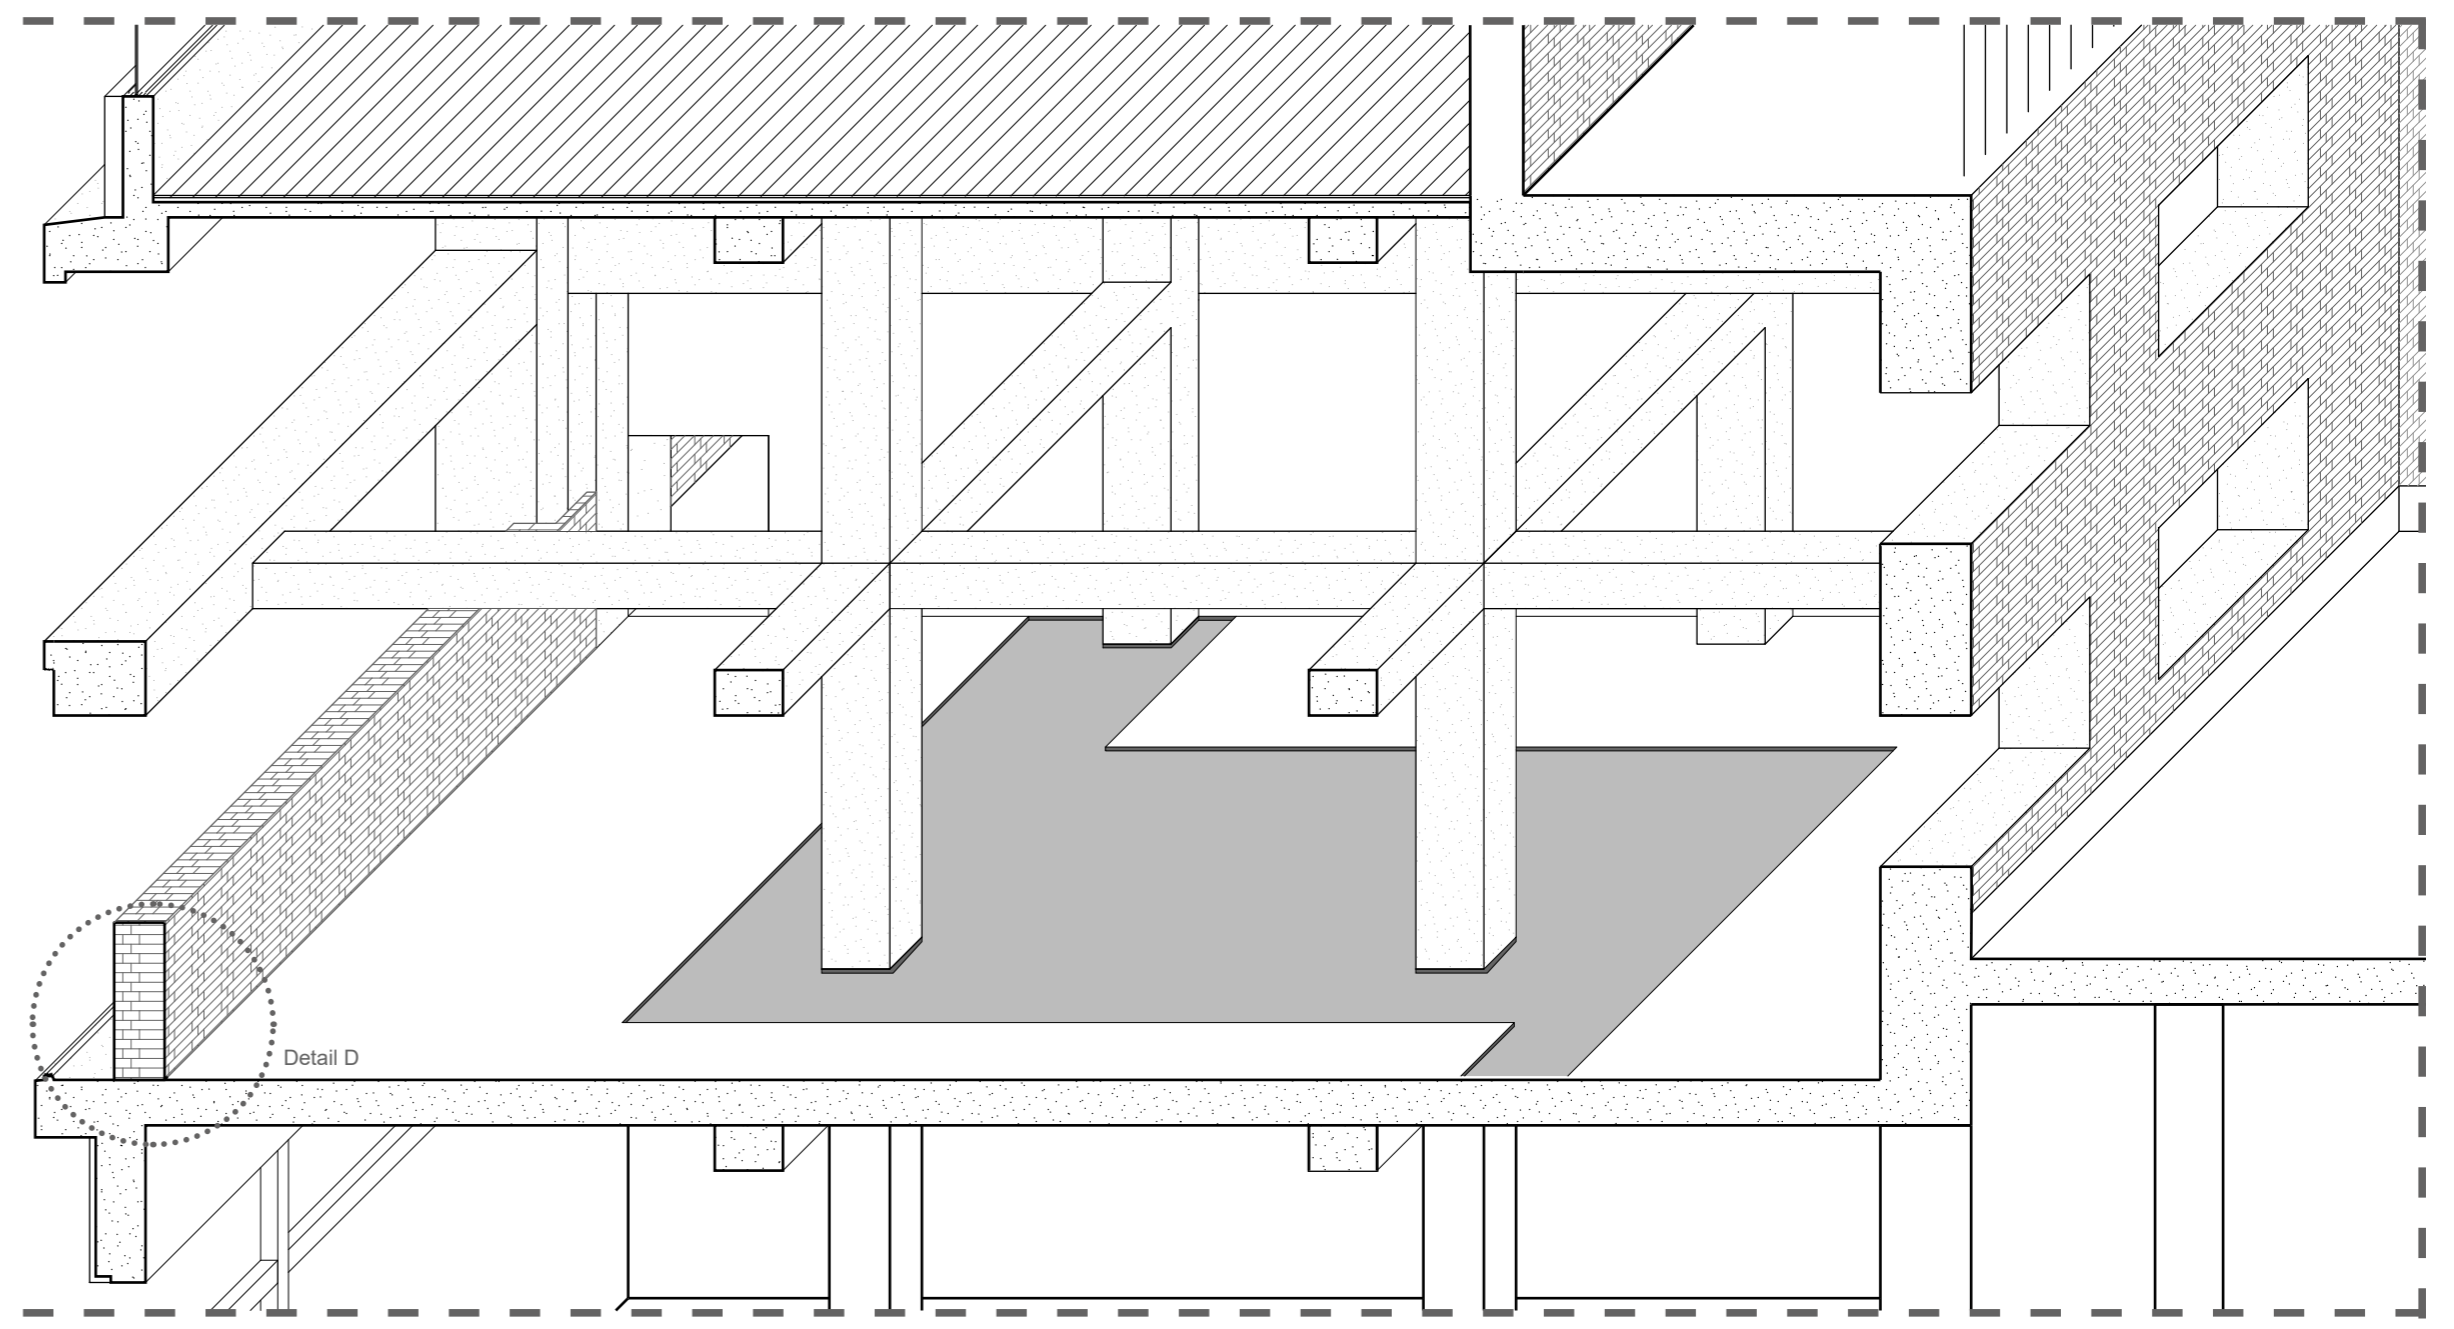

Section B

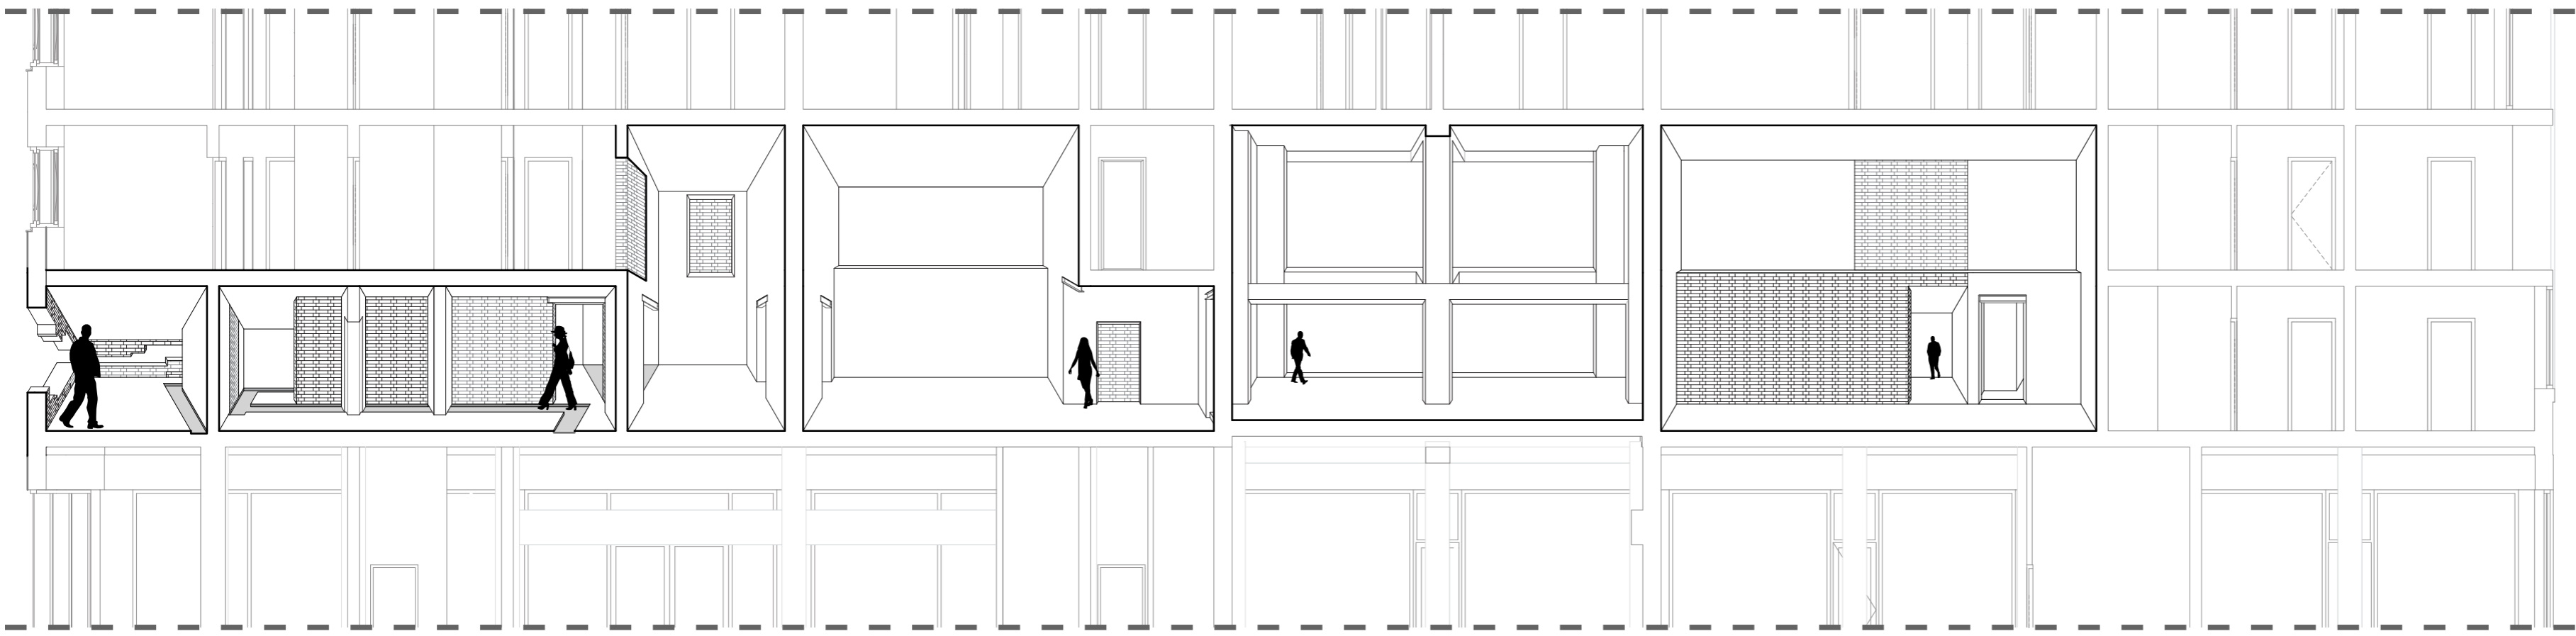

Section C

