



# Grounded Matter

Eva Sips

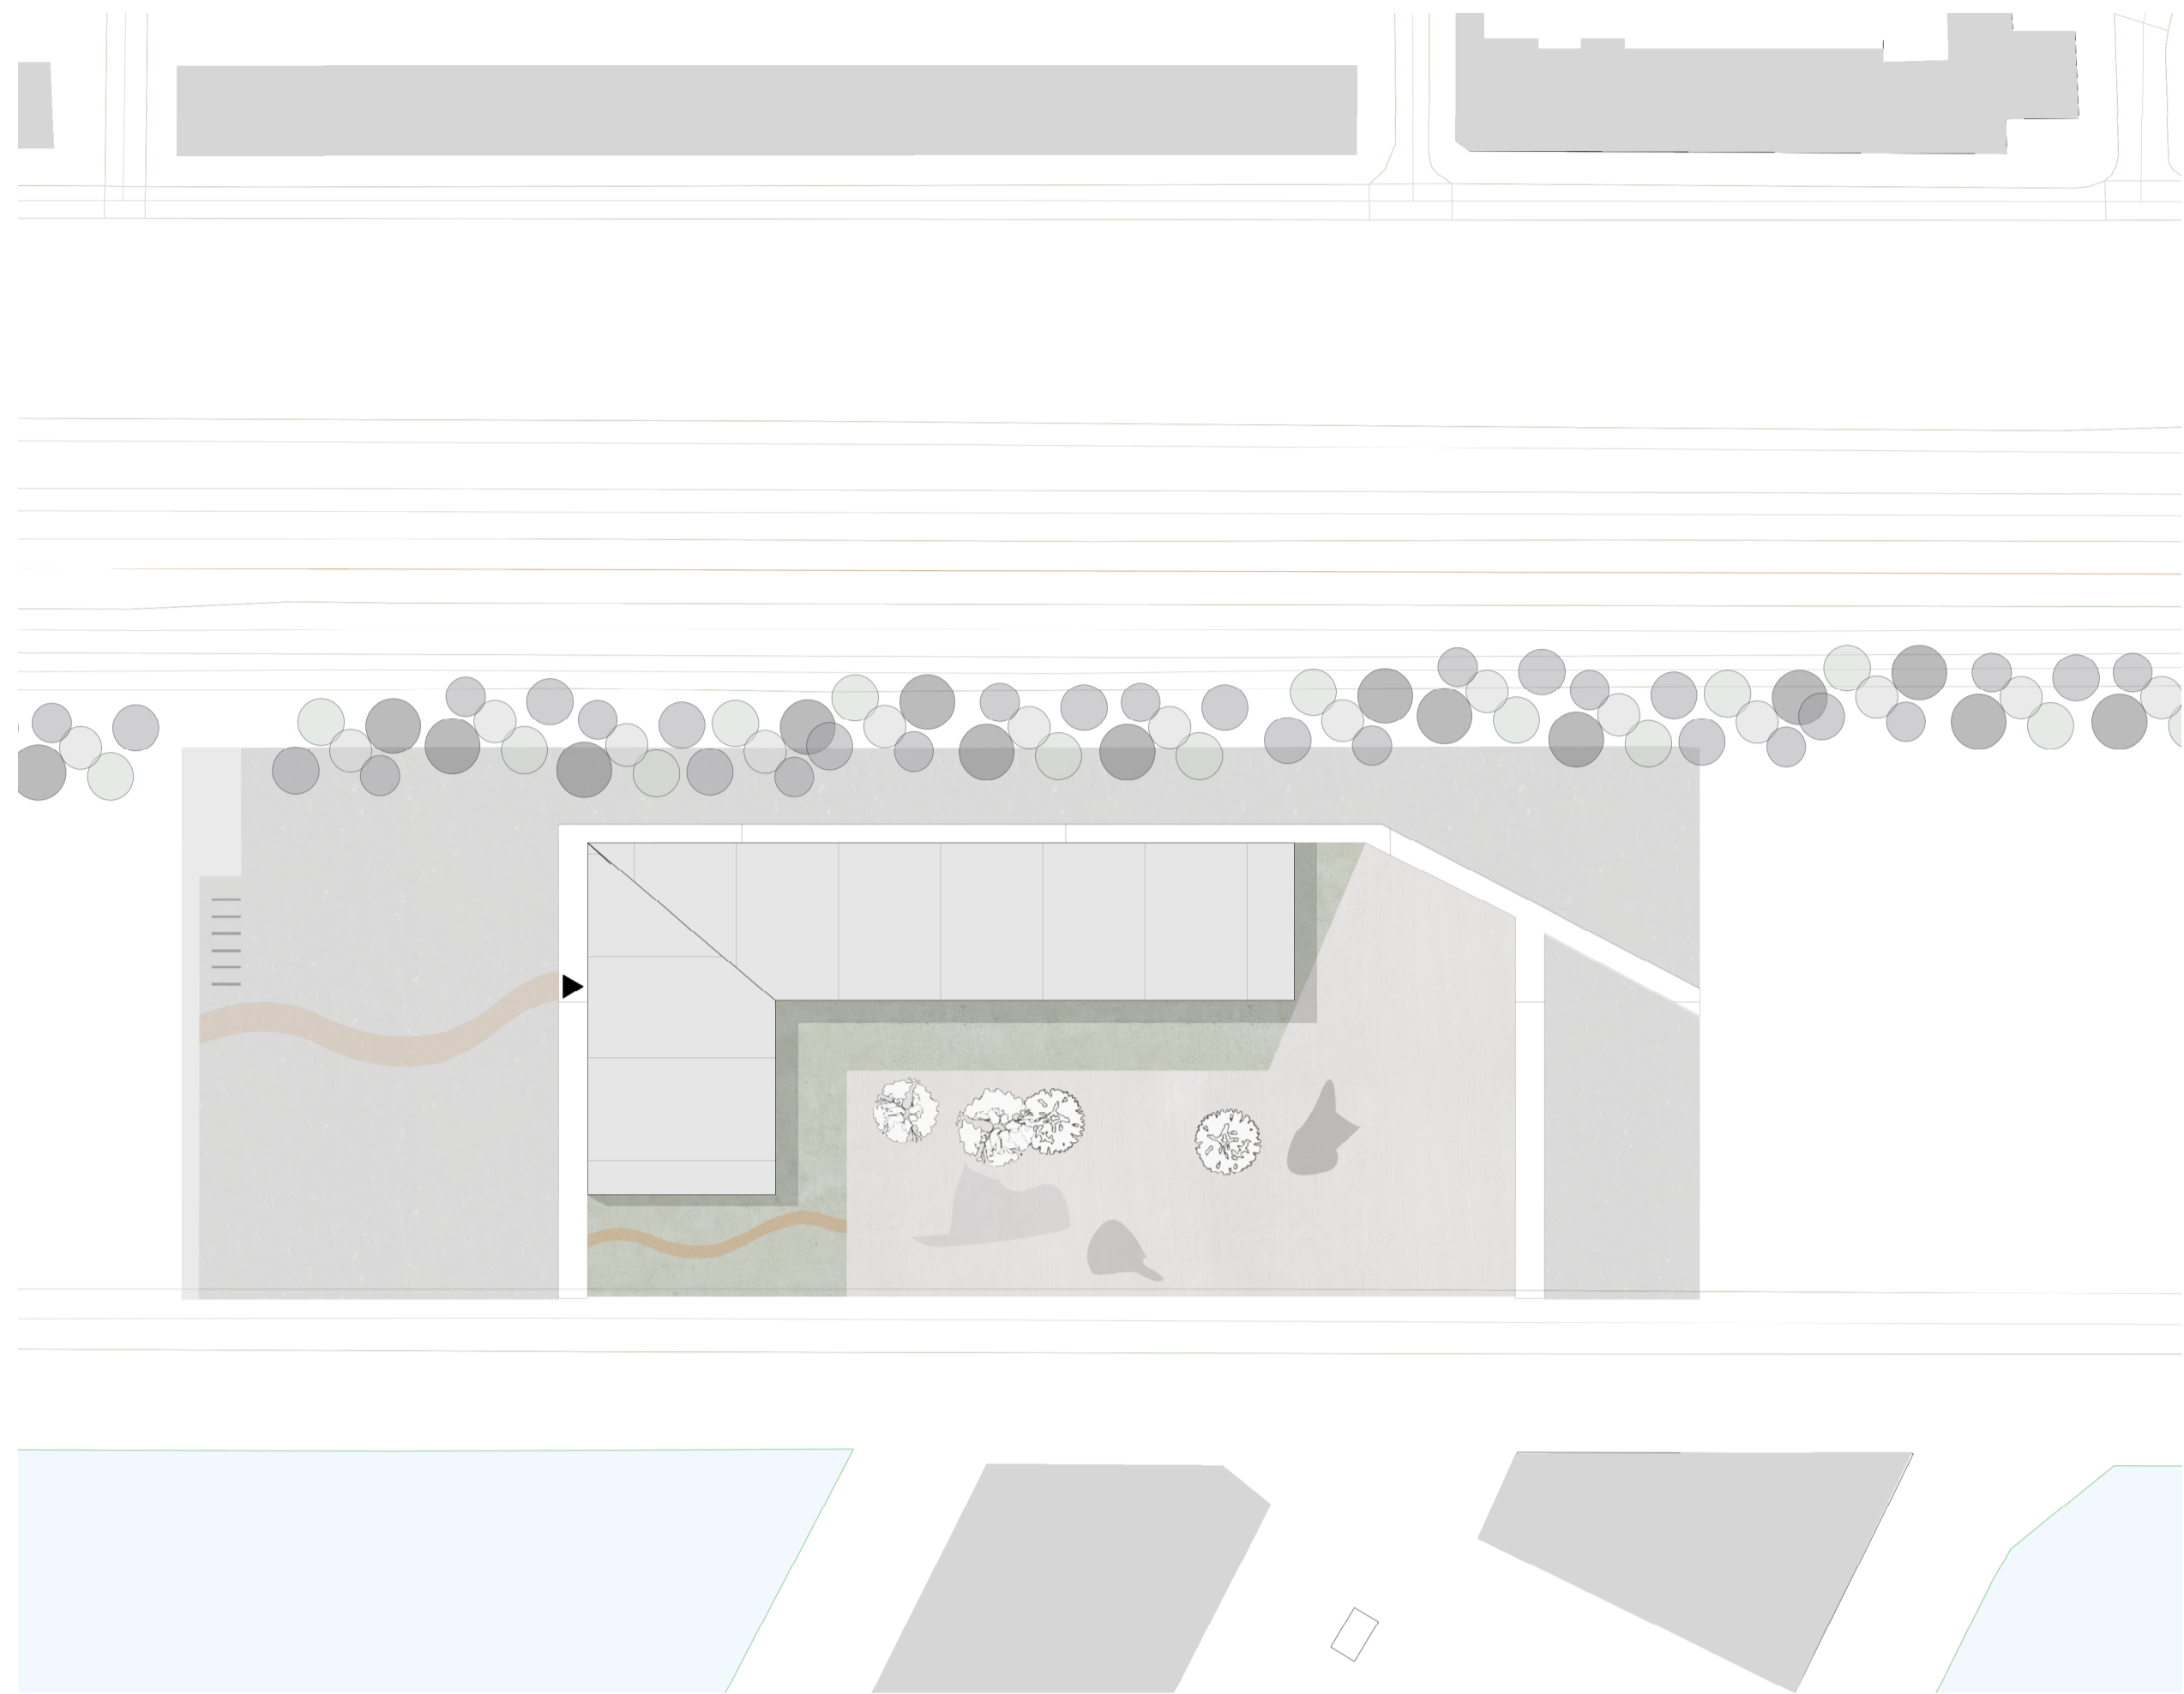


1:1000 Context and foot print

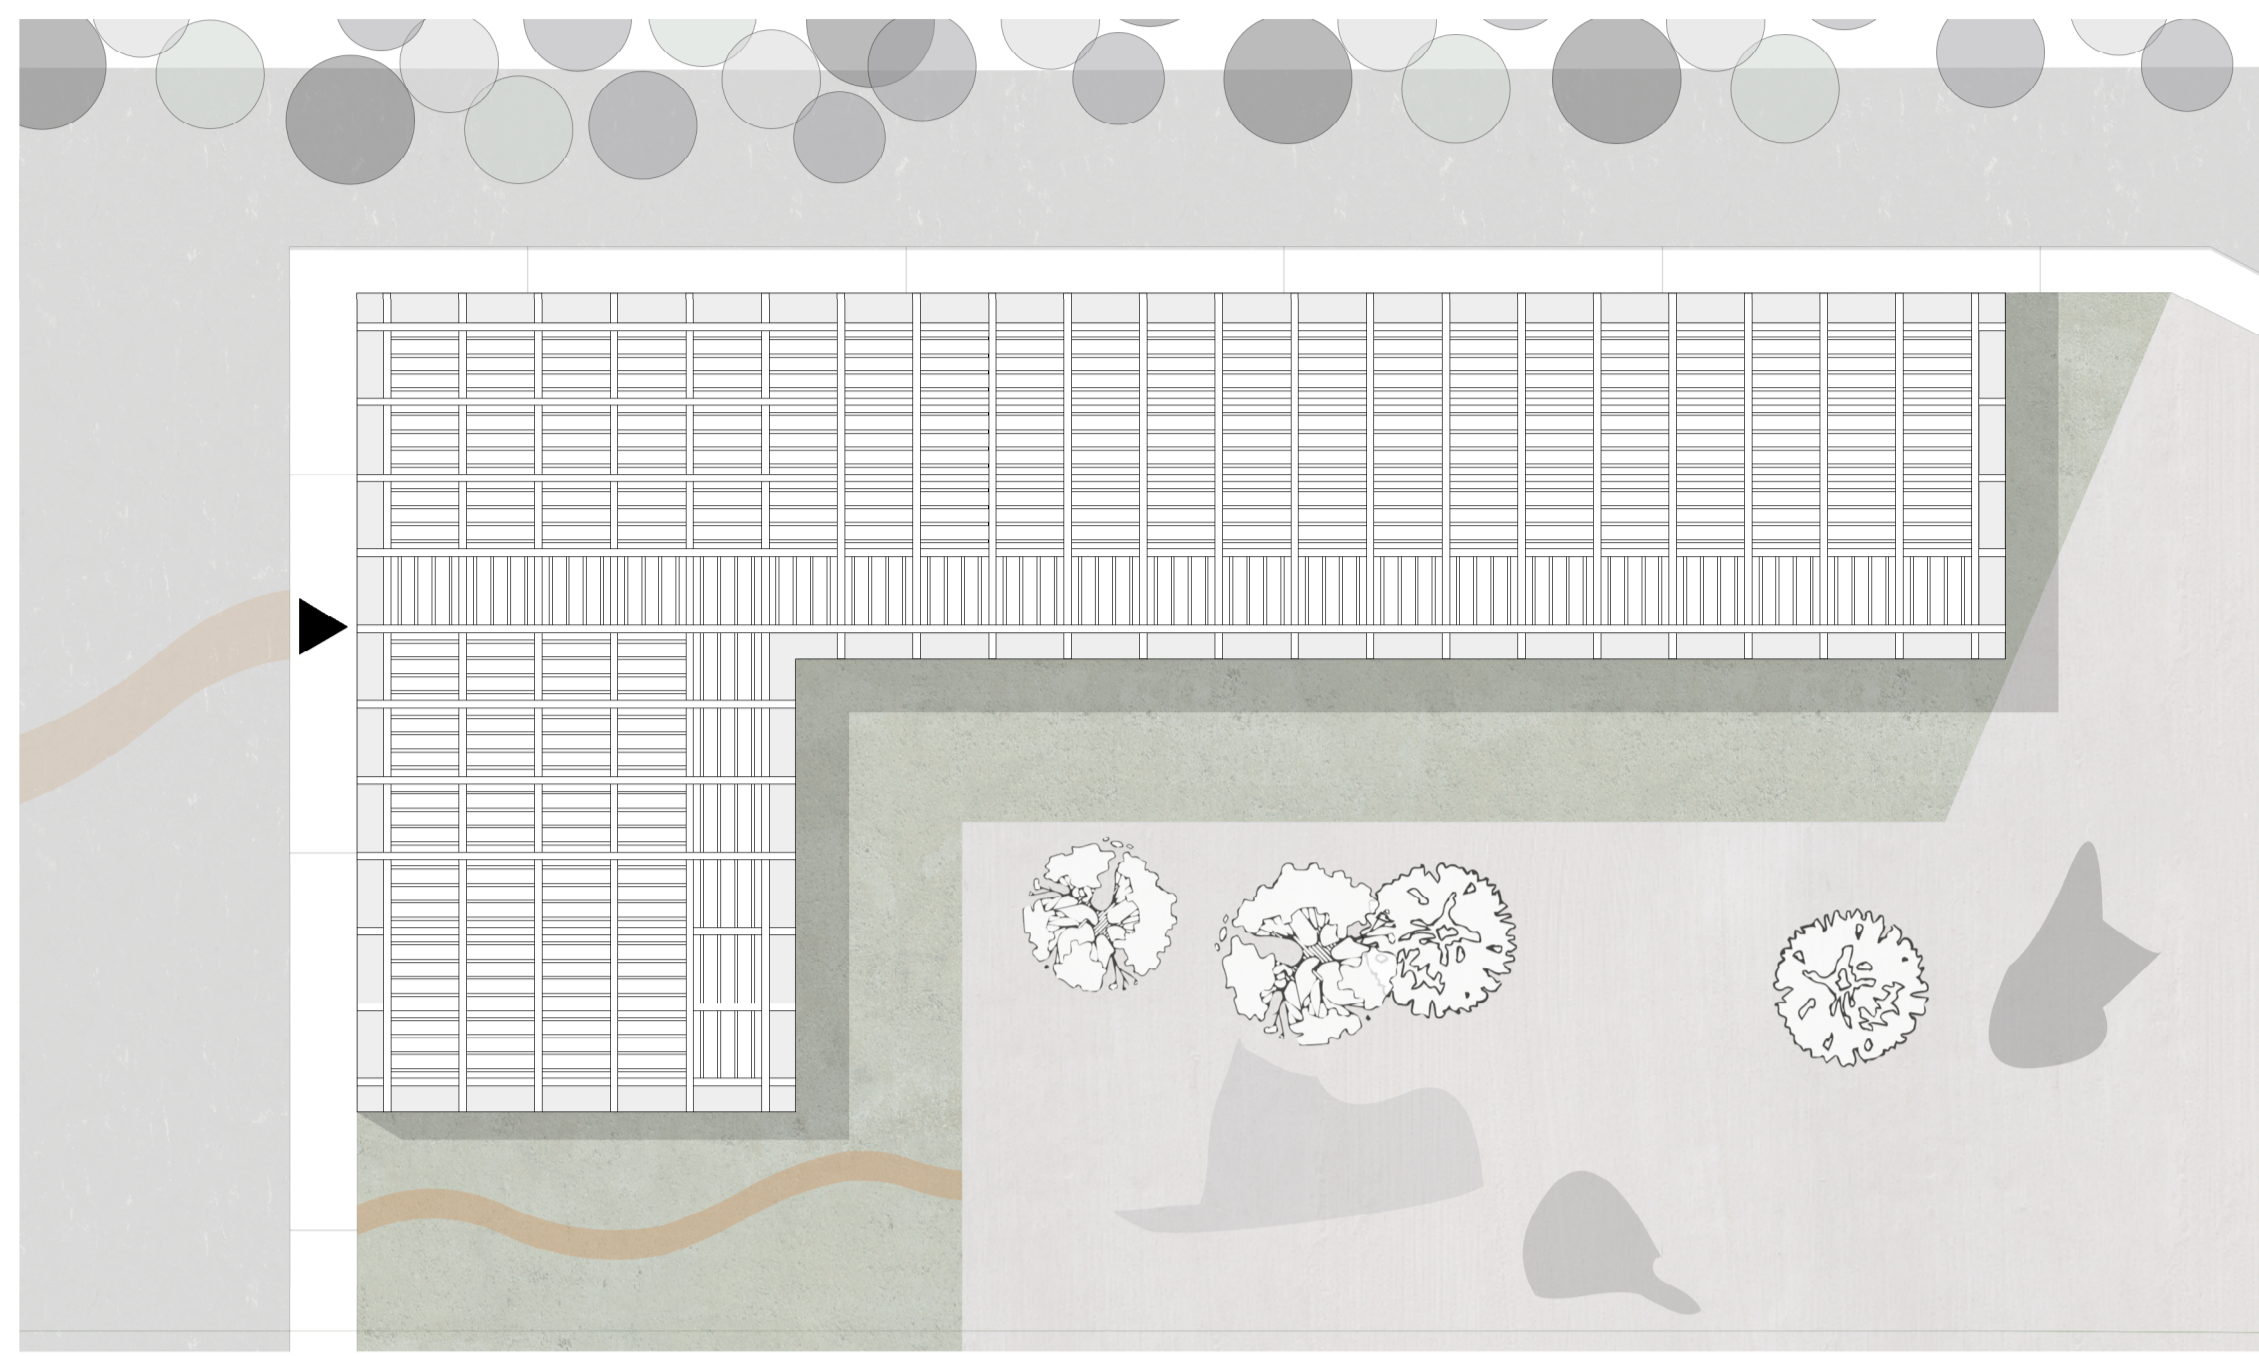


1:500 Roof and acces of the plan



Detailed section 1:50

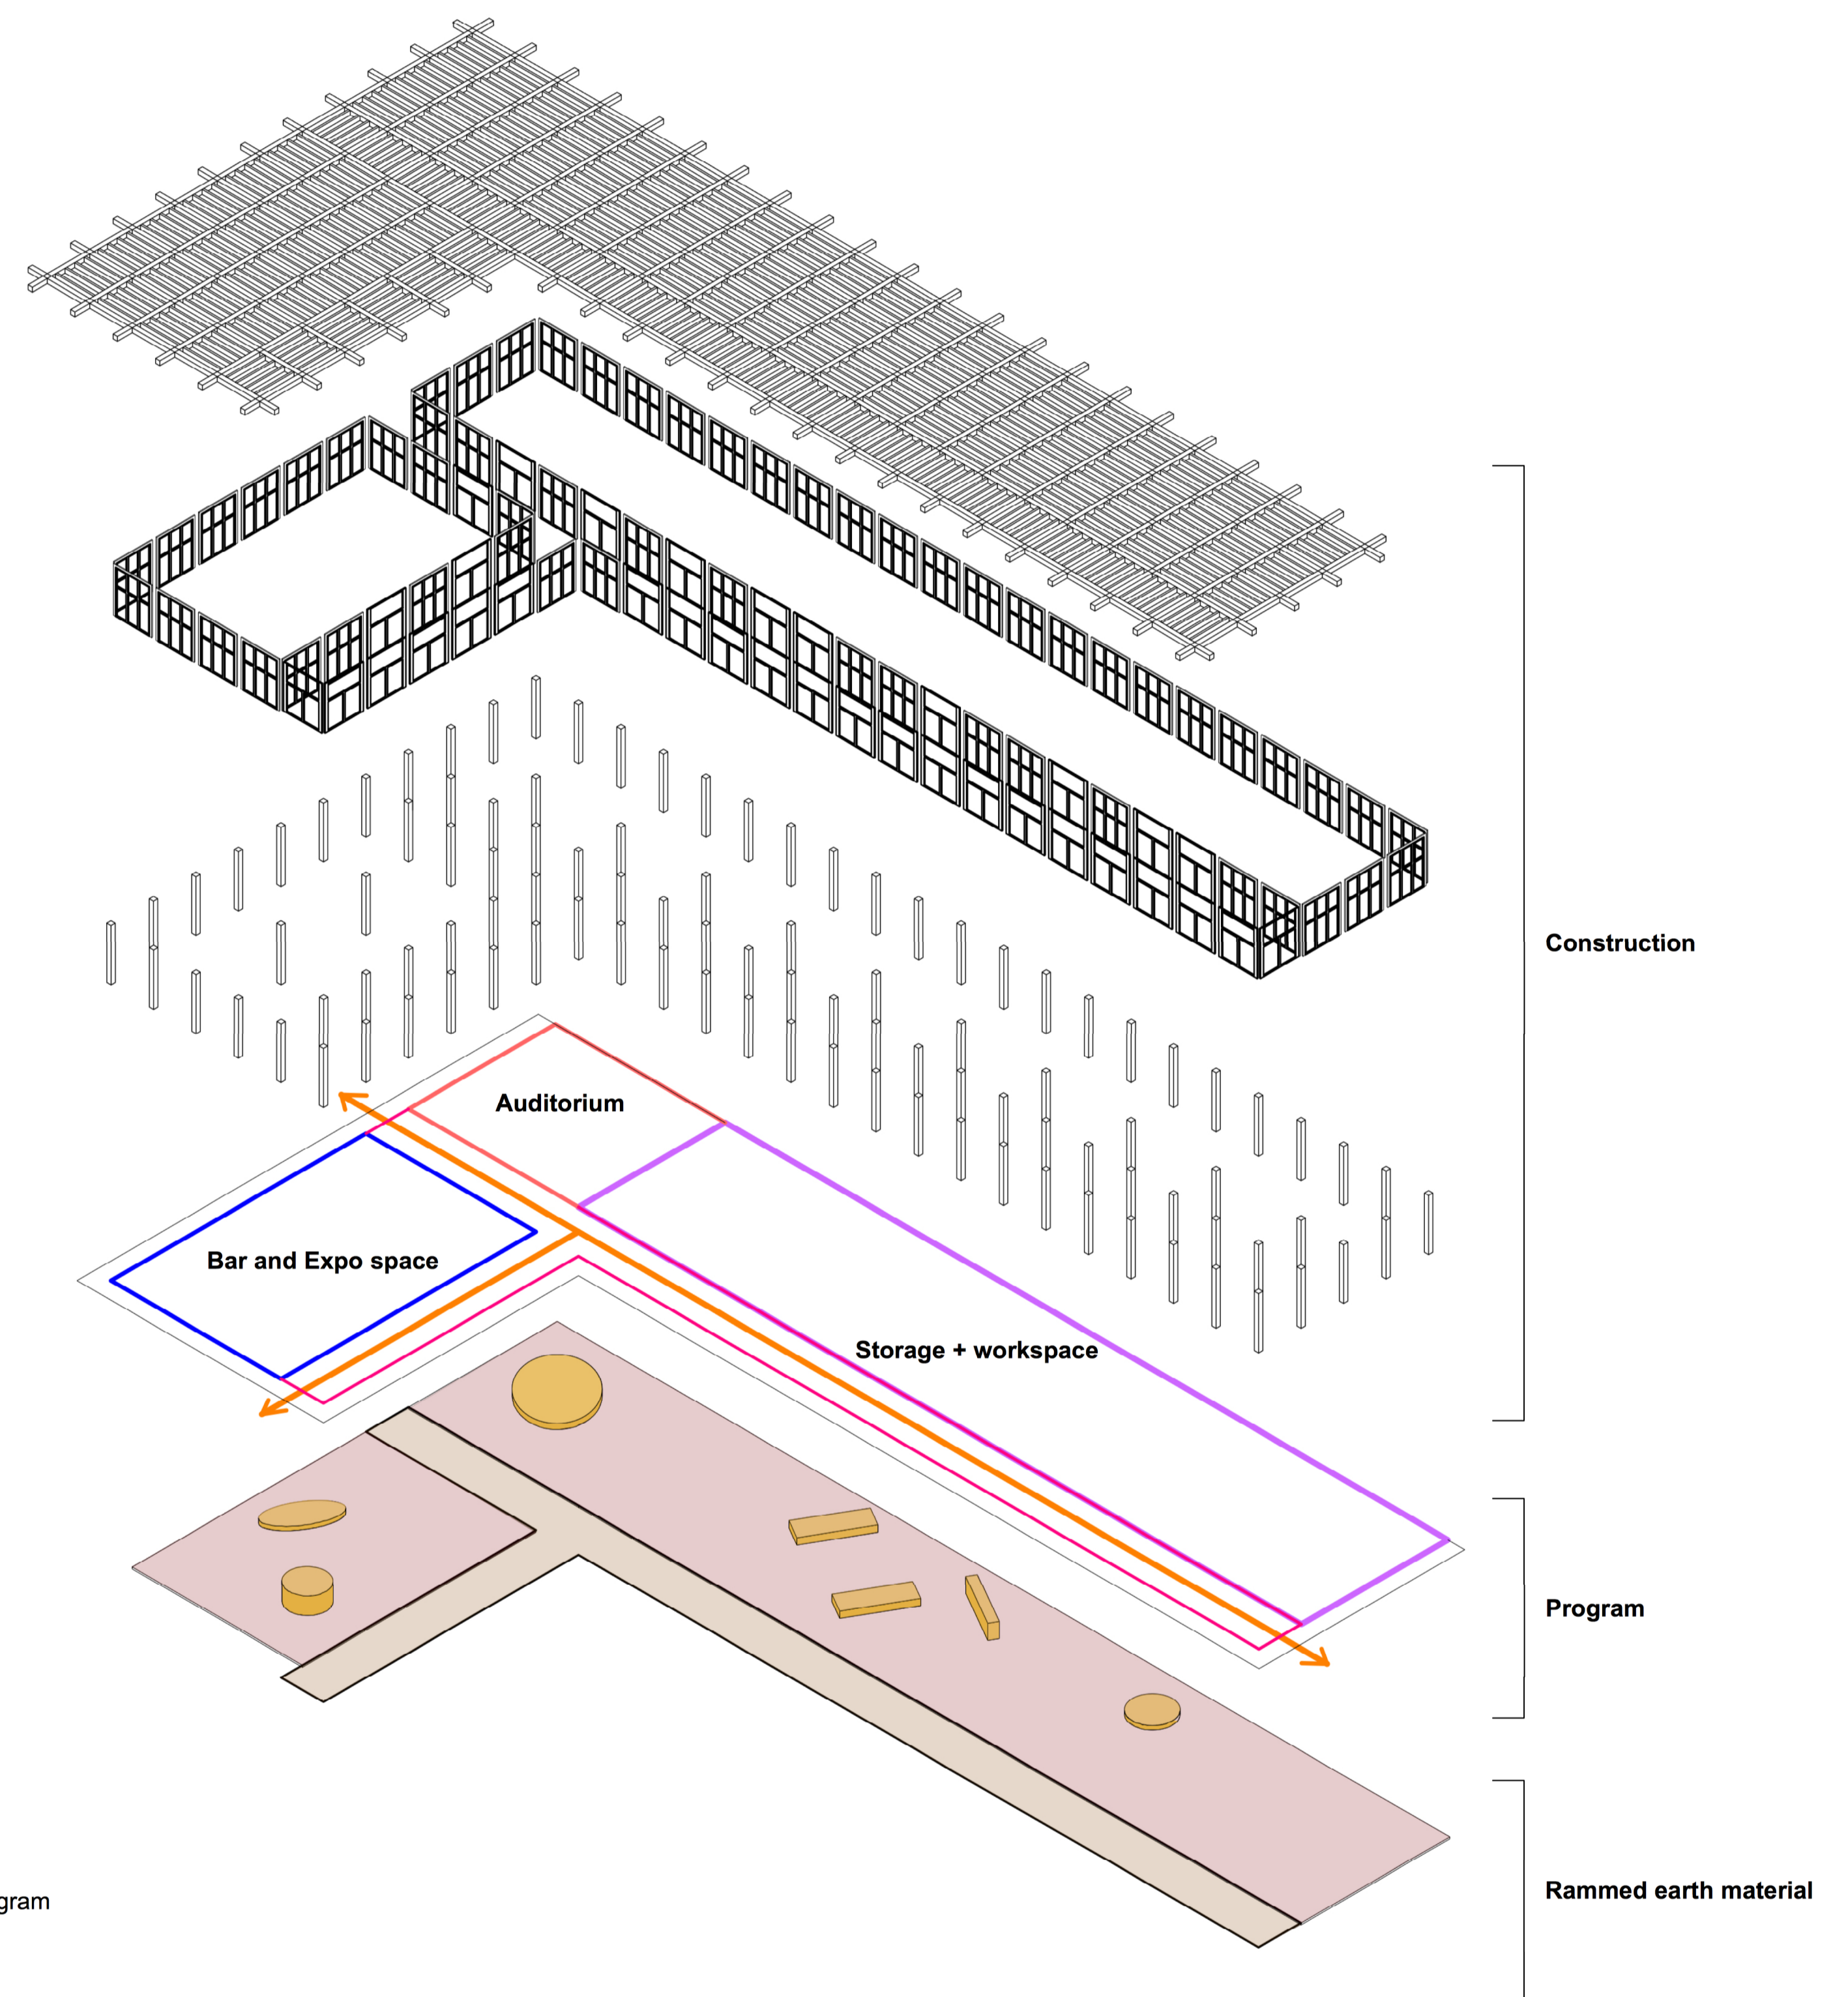

Project diagram

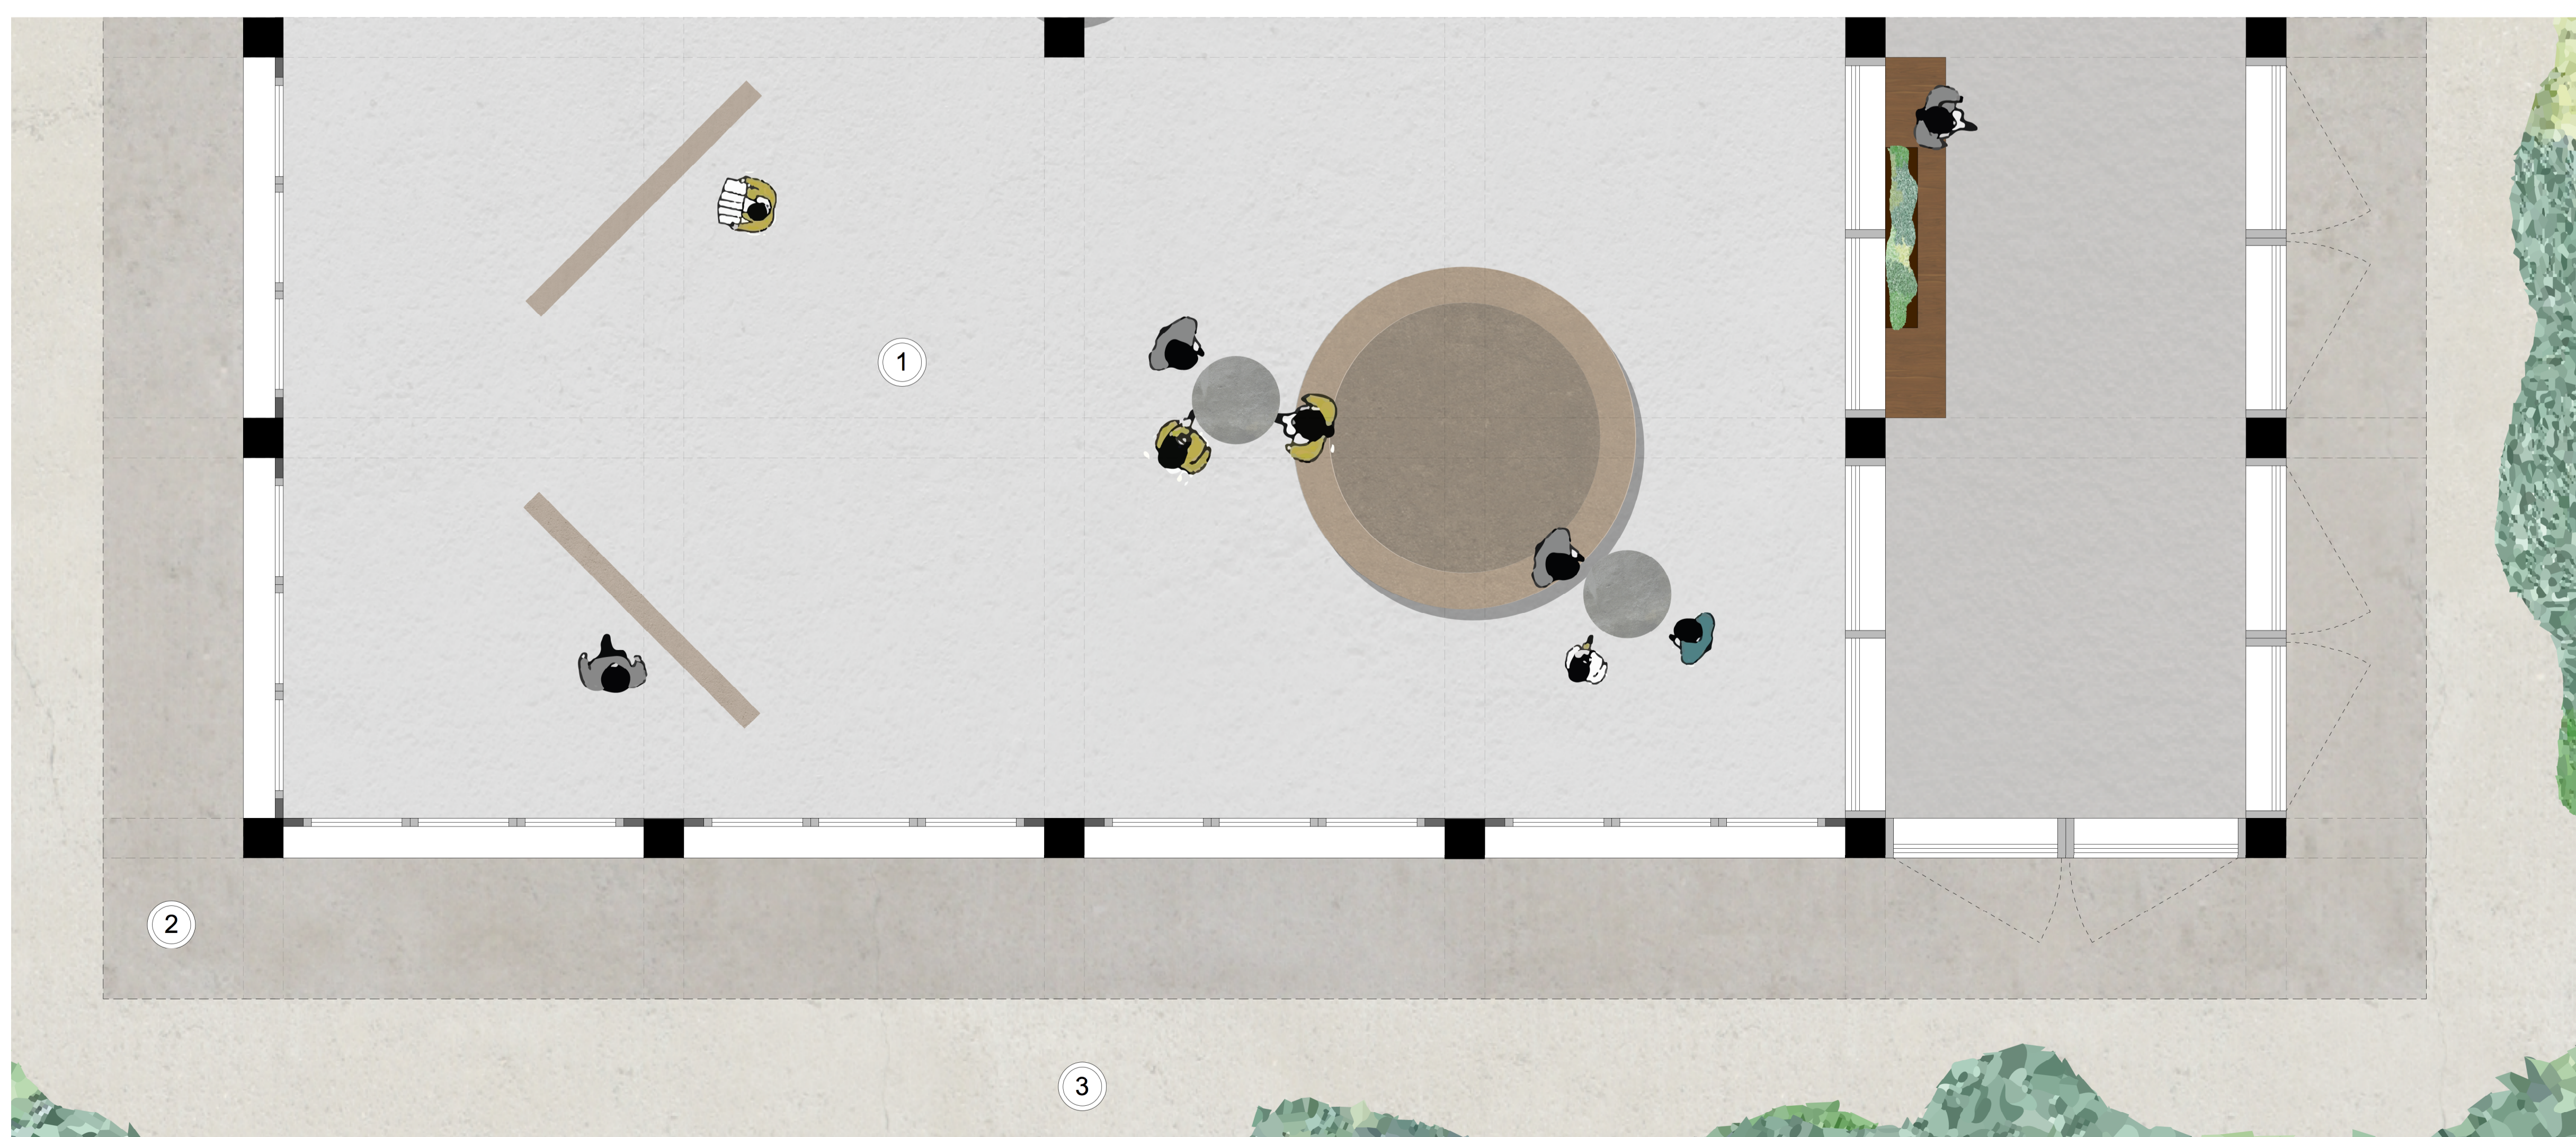


Detailed plan of a selection 1:50


① Dancing rammed earth floor and elements

② Gravel path

③ "Normal" ground with surrounding green

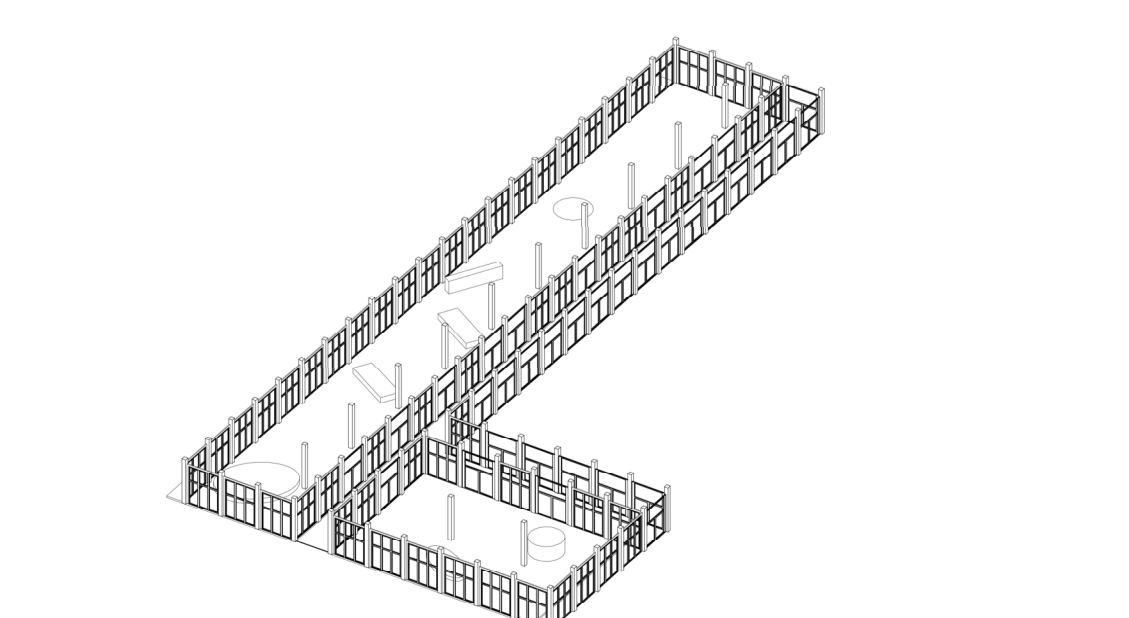

Impression + Axo design

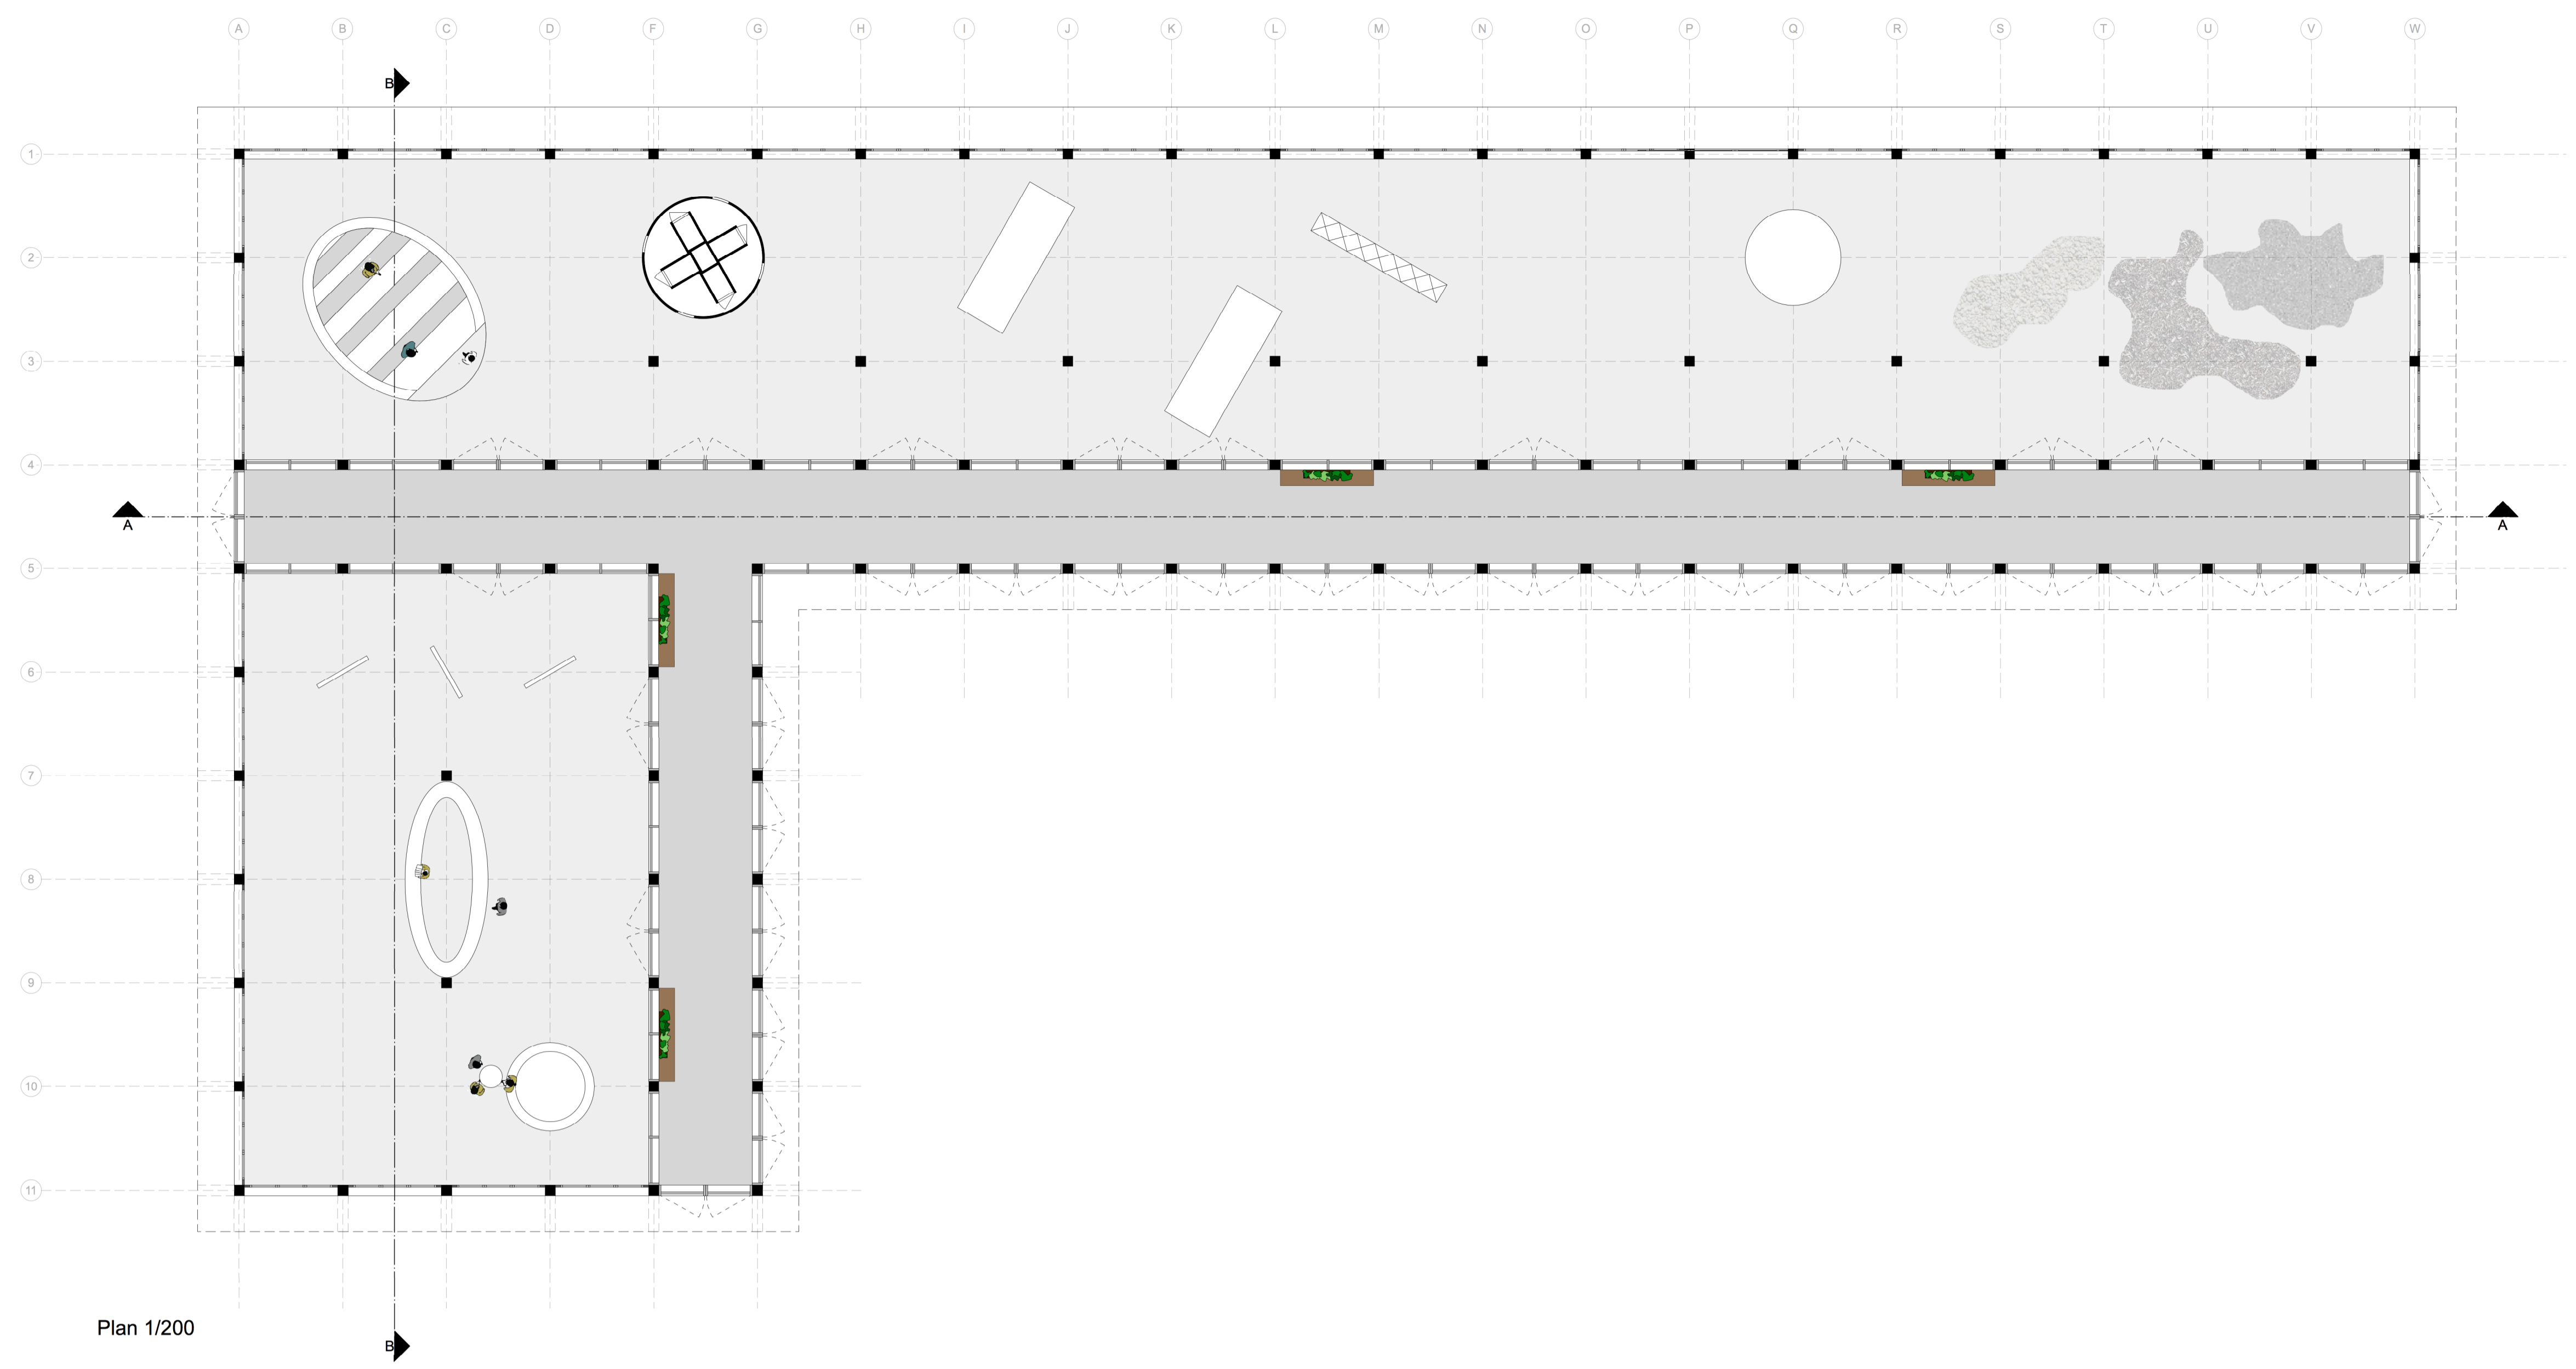


West side elevation



North side elevation



Section A.A

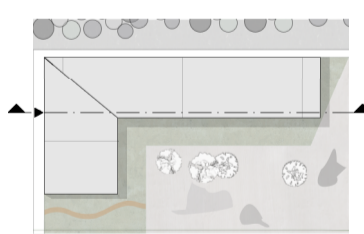

Section B.B

