


Floor plan 1 : 200




Fragment 1 : 10 Elevation South



Reference project - Aldo van Eyck Pavilion at the Kroller Muller museum- by Aldo van Eyck

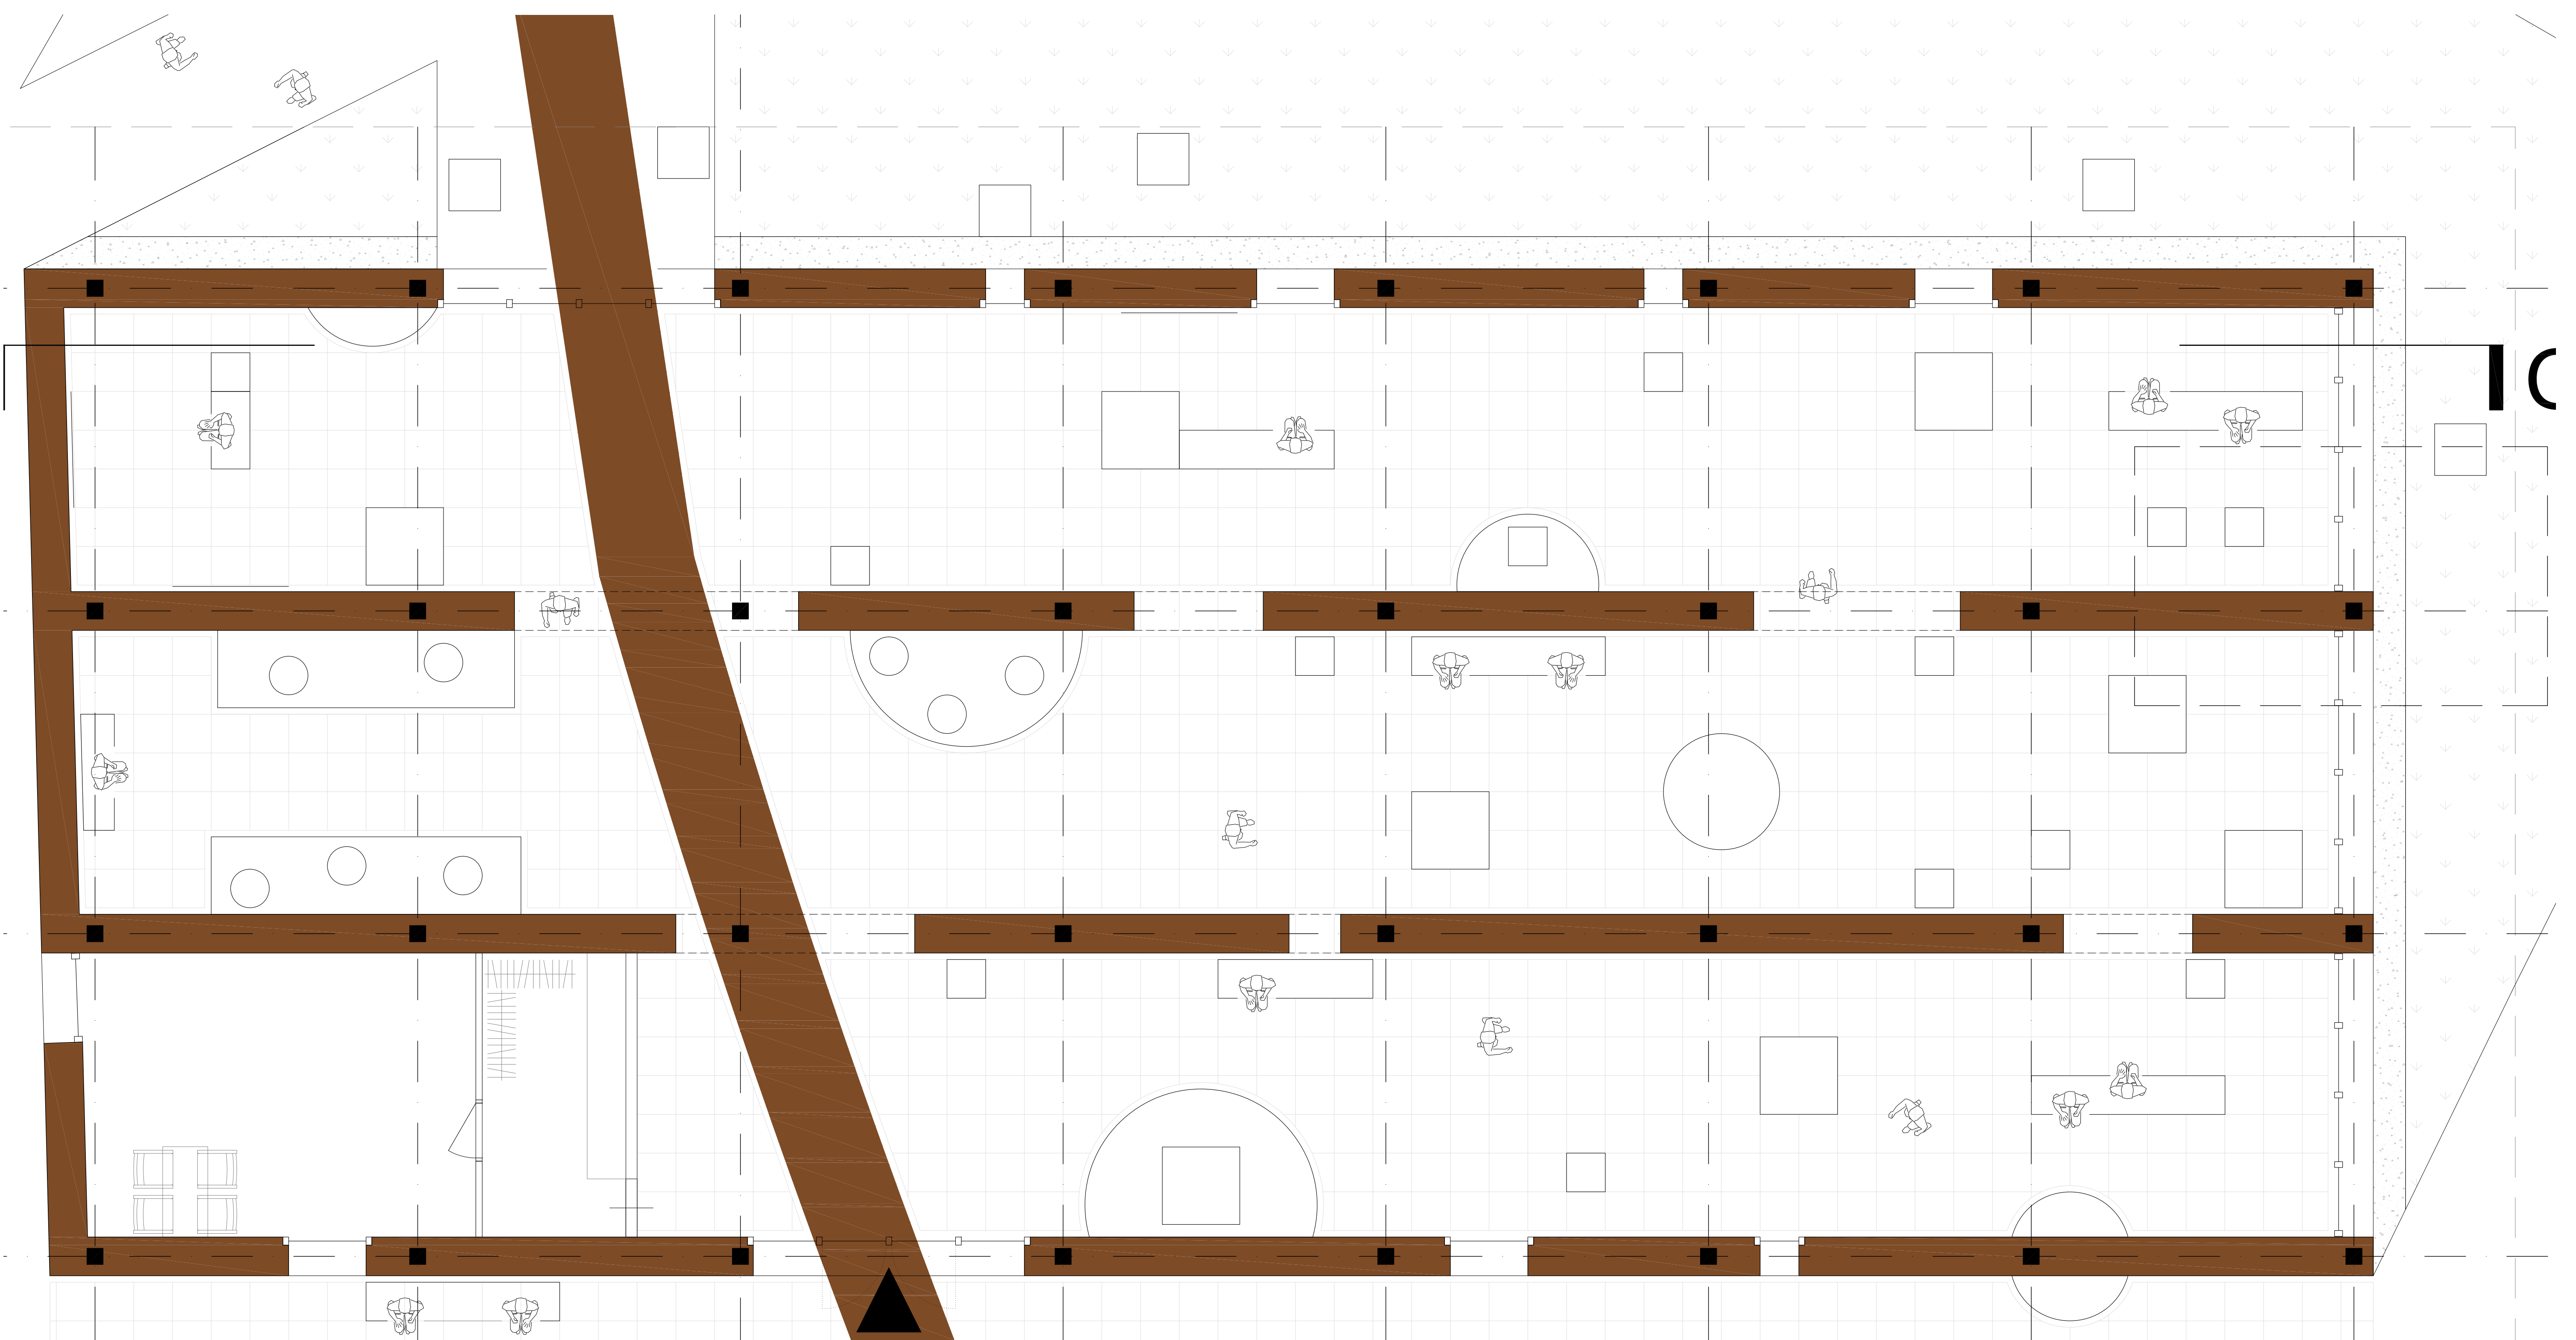

Detailed Plan 1 : 50 - Earth Expo

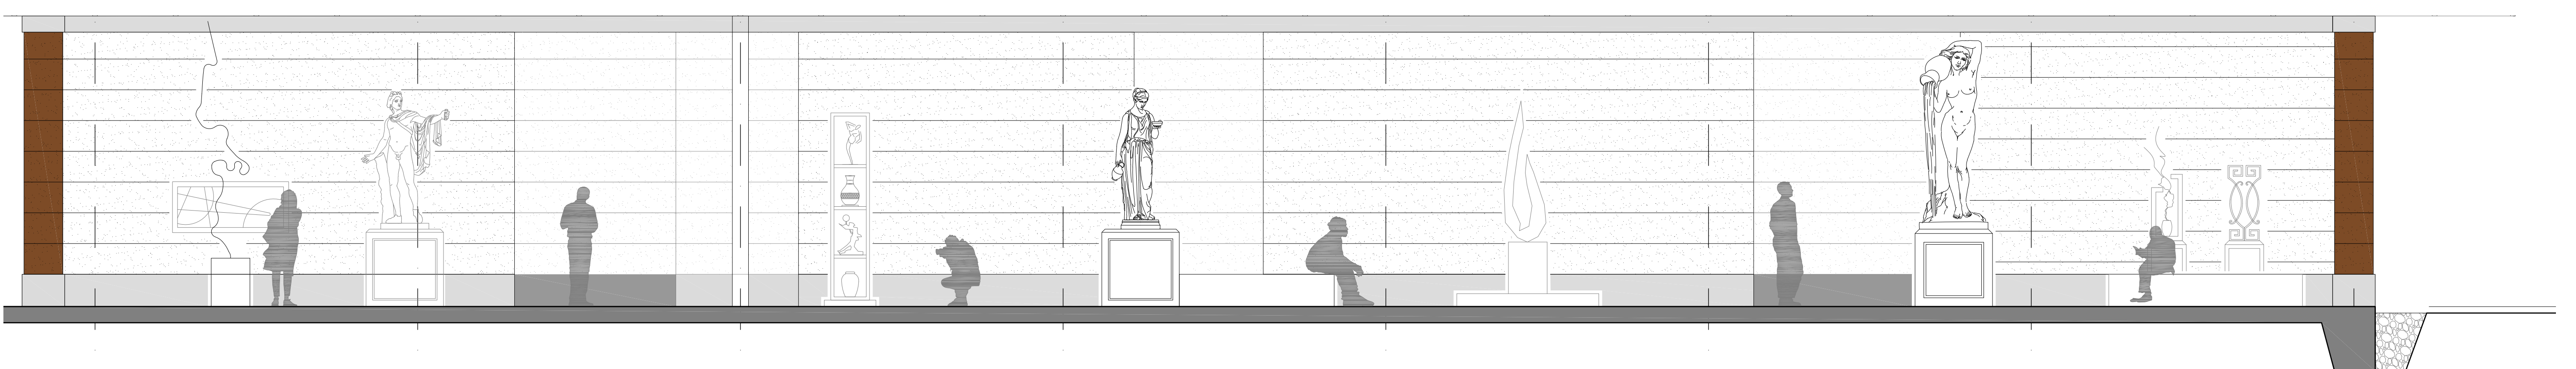

Detailed Section 1 : 50 - Earth Expo