


THE COURTYARD



THE COURTYARD

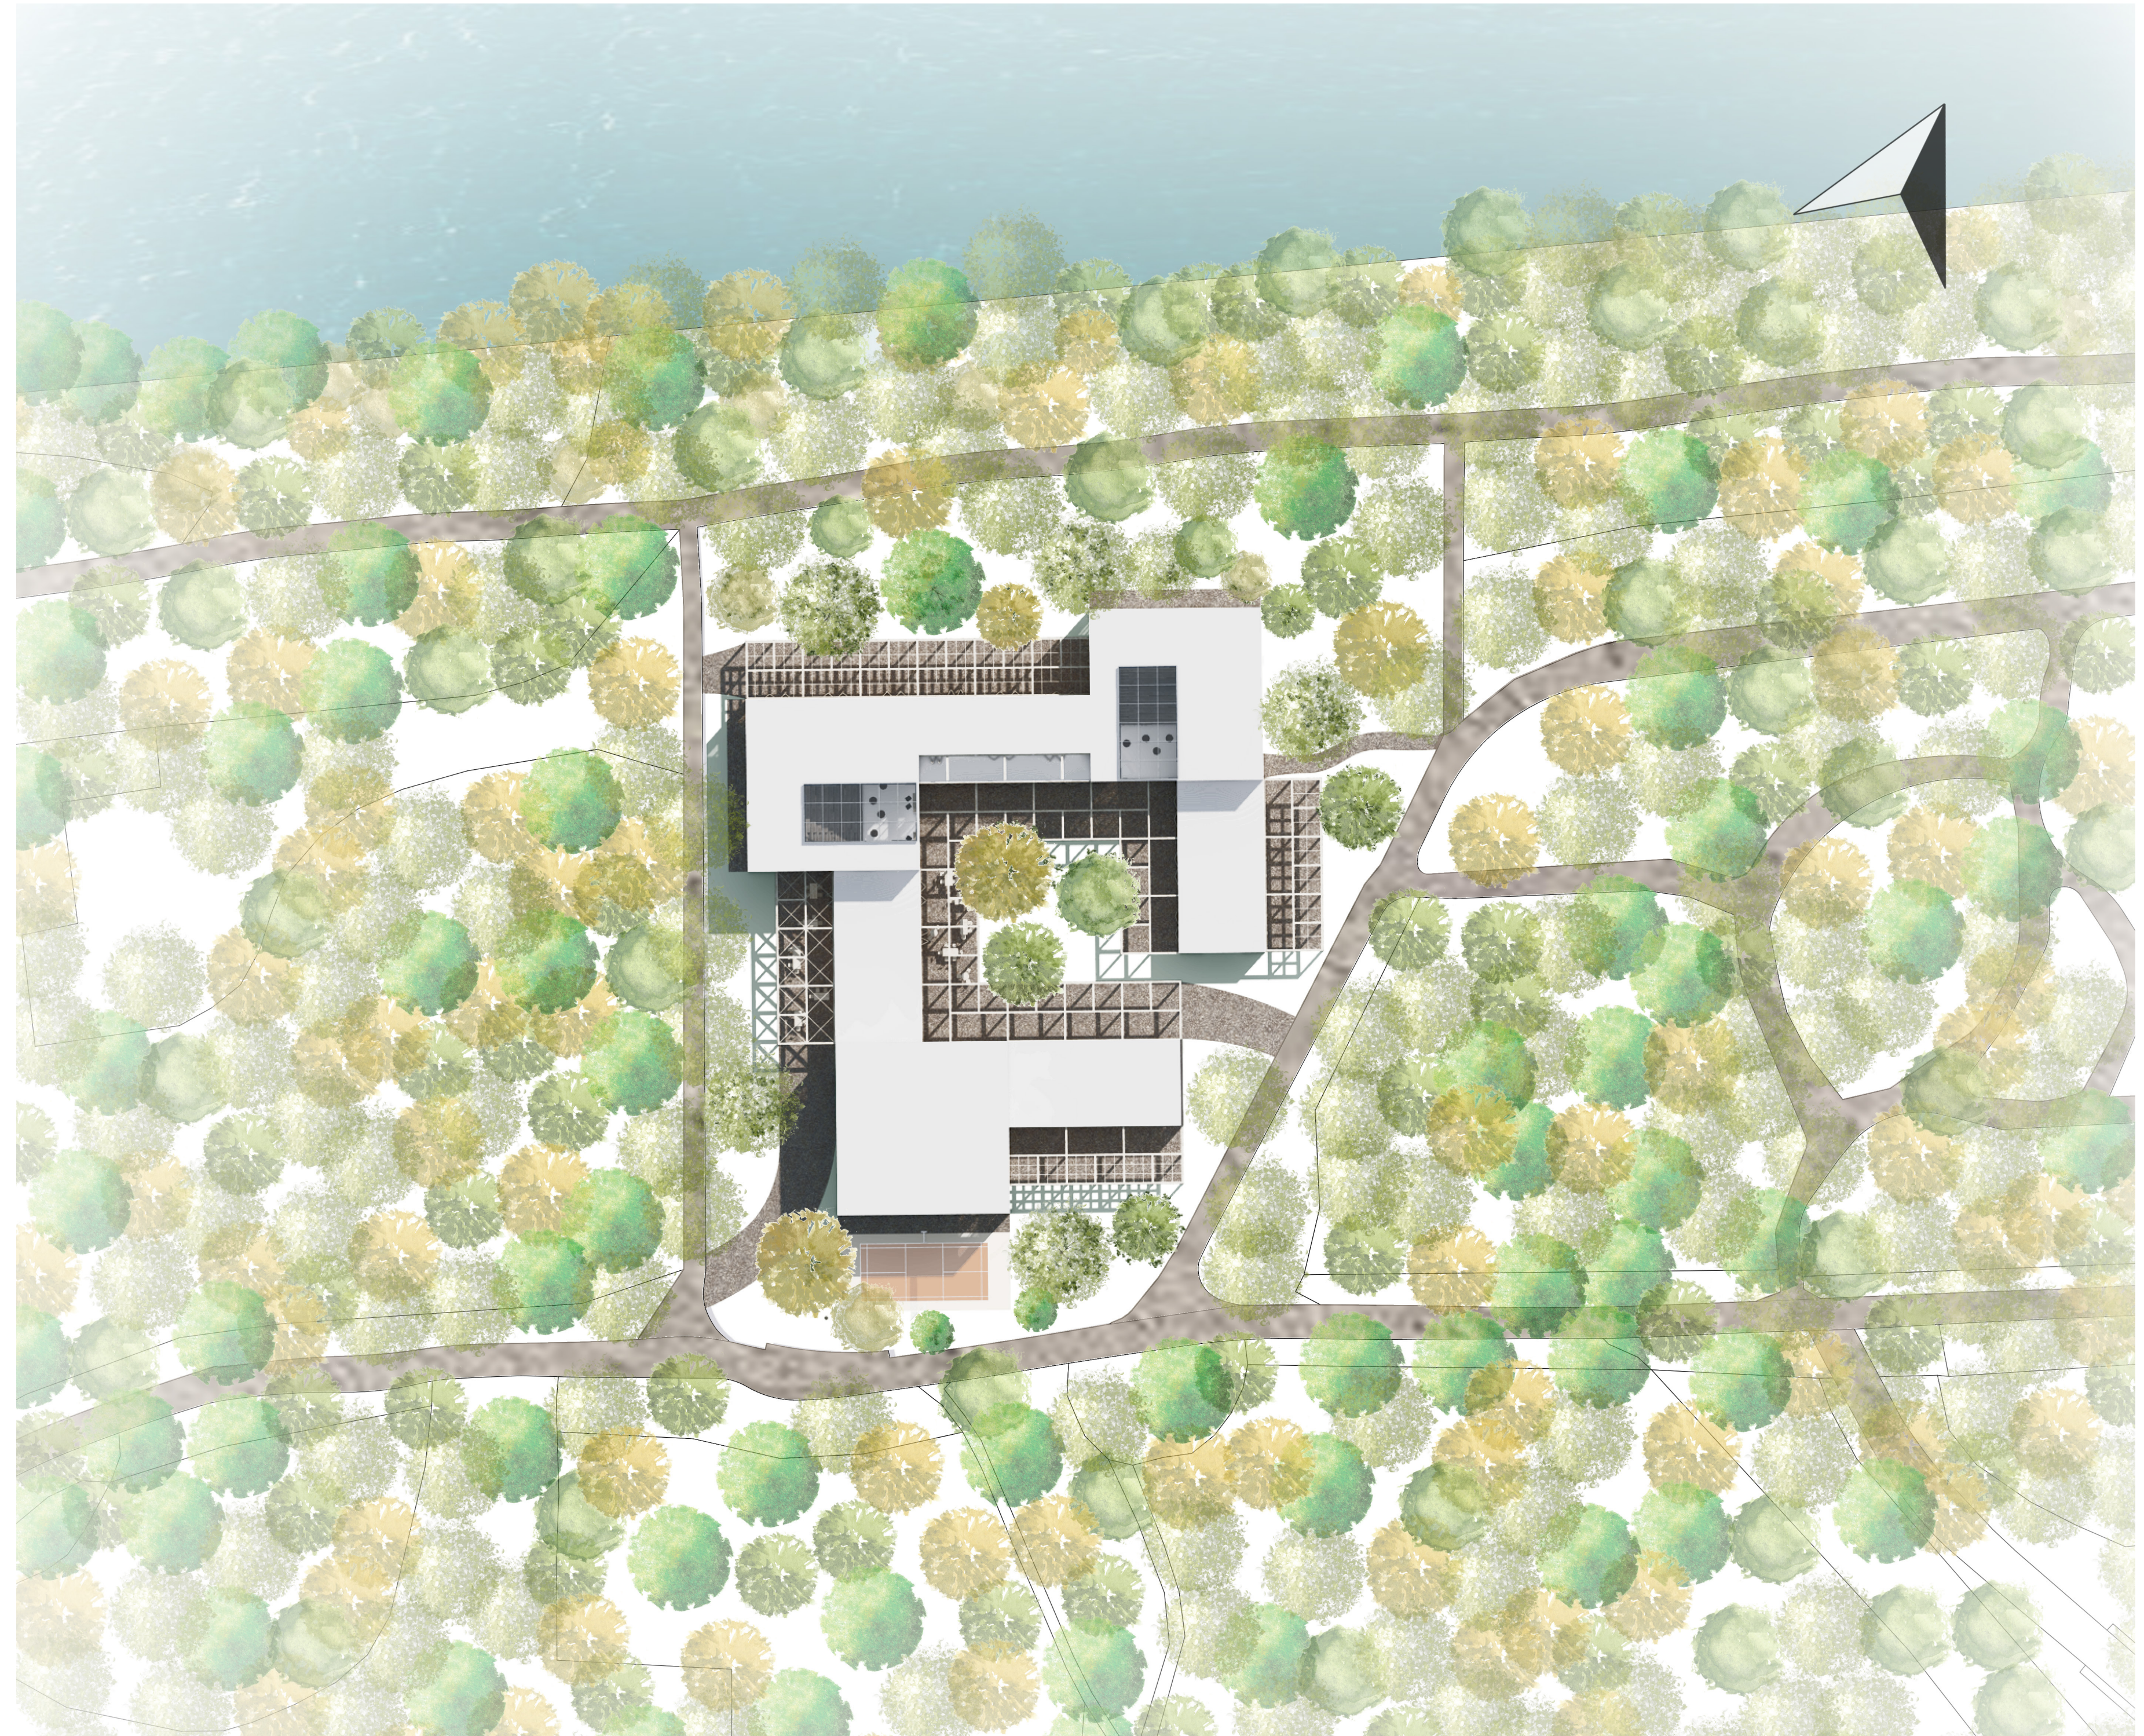


Site plan 1:500




Section B 1:200




Section A 1:200

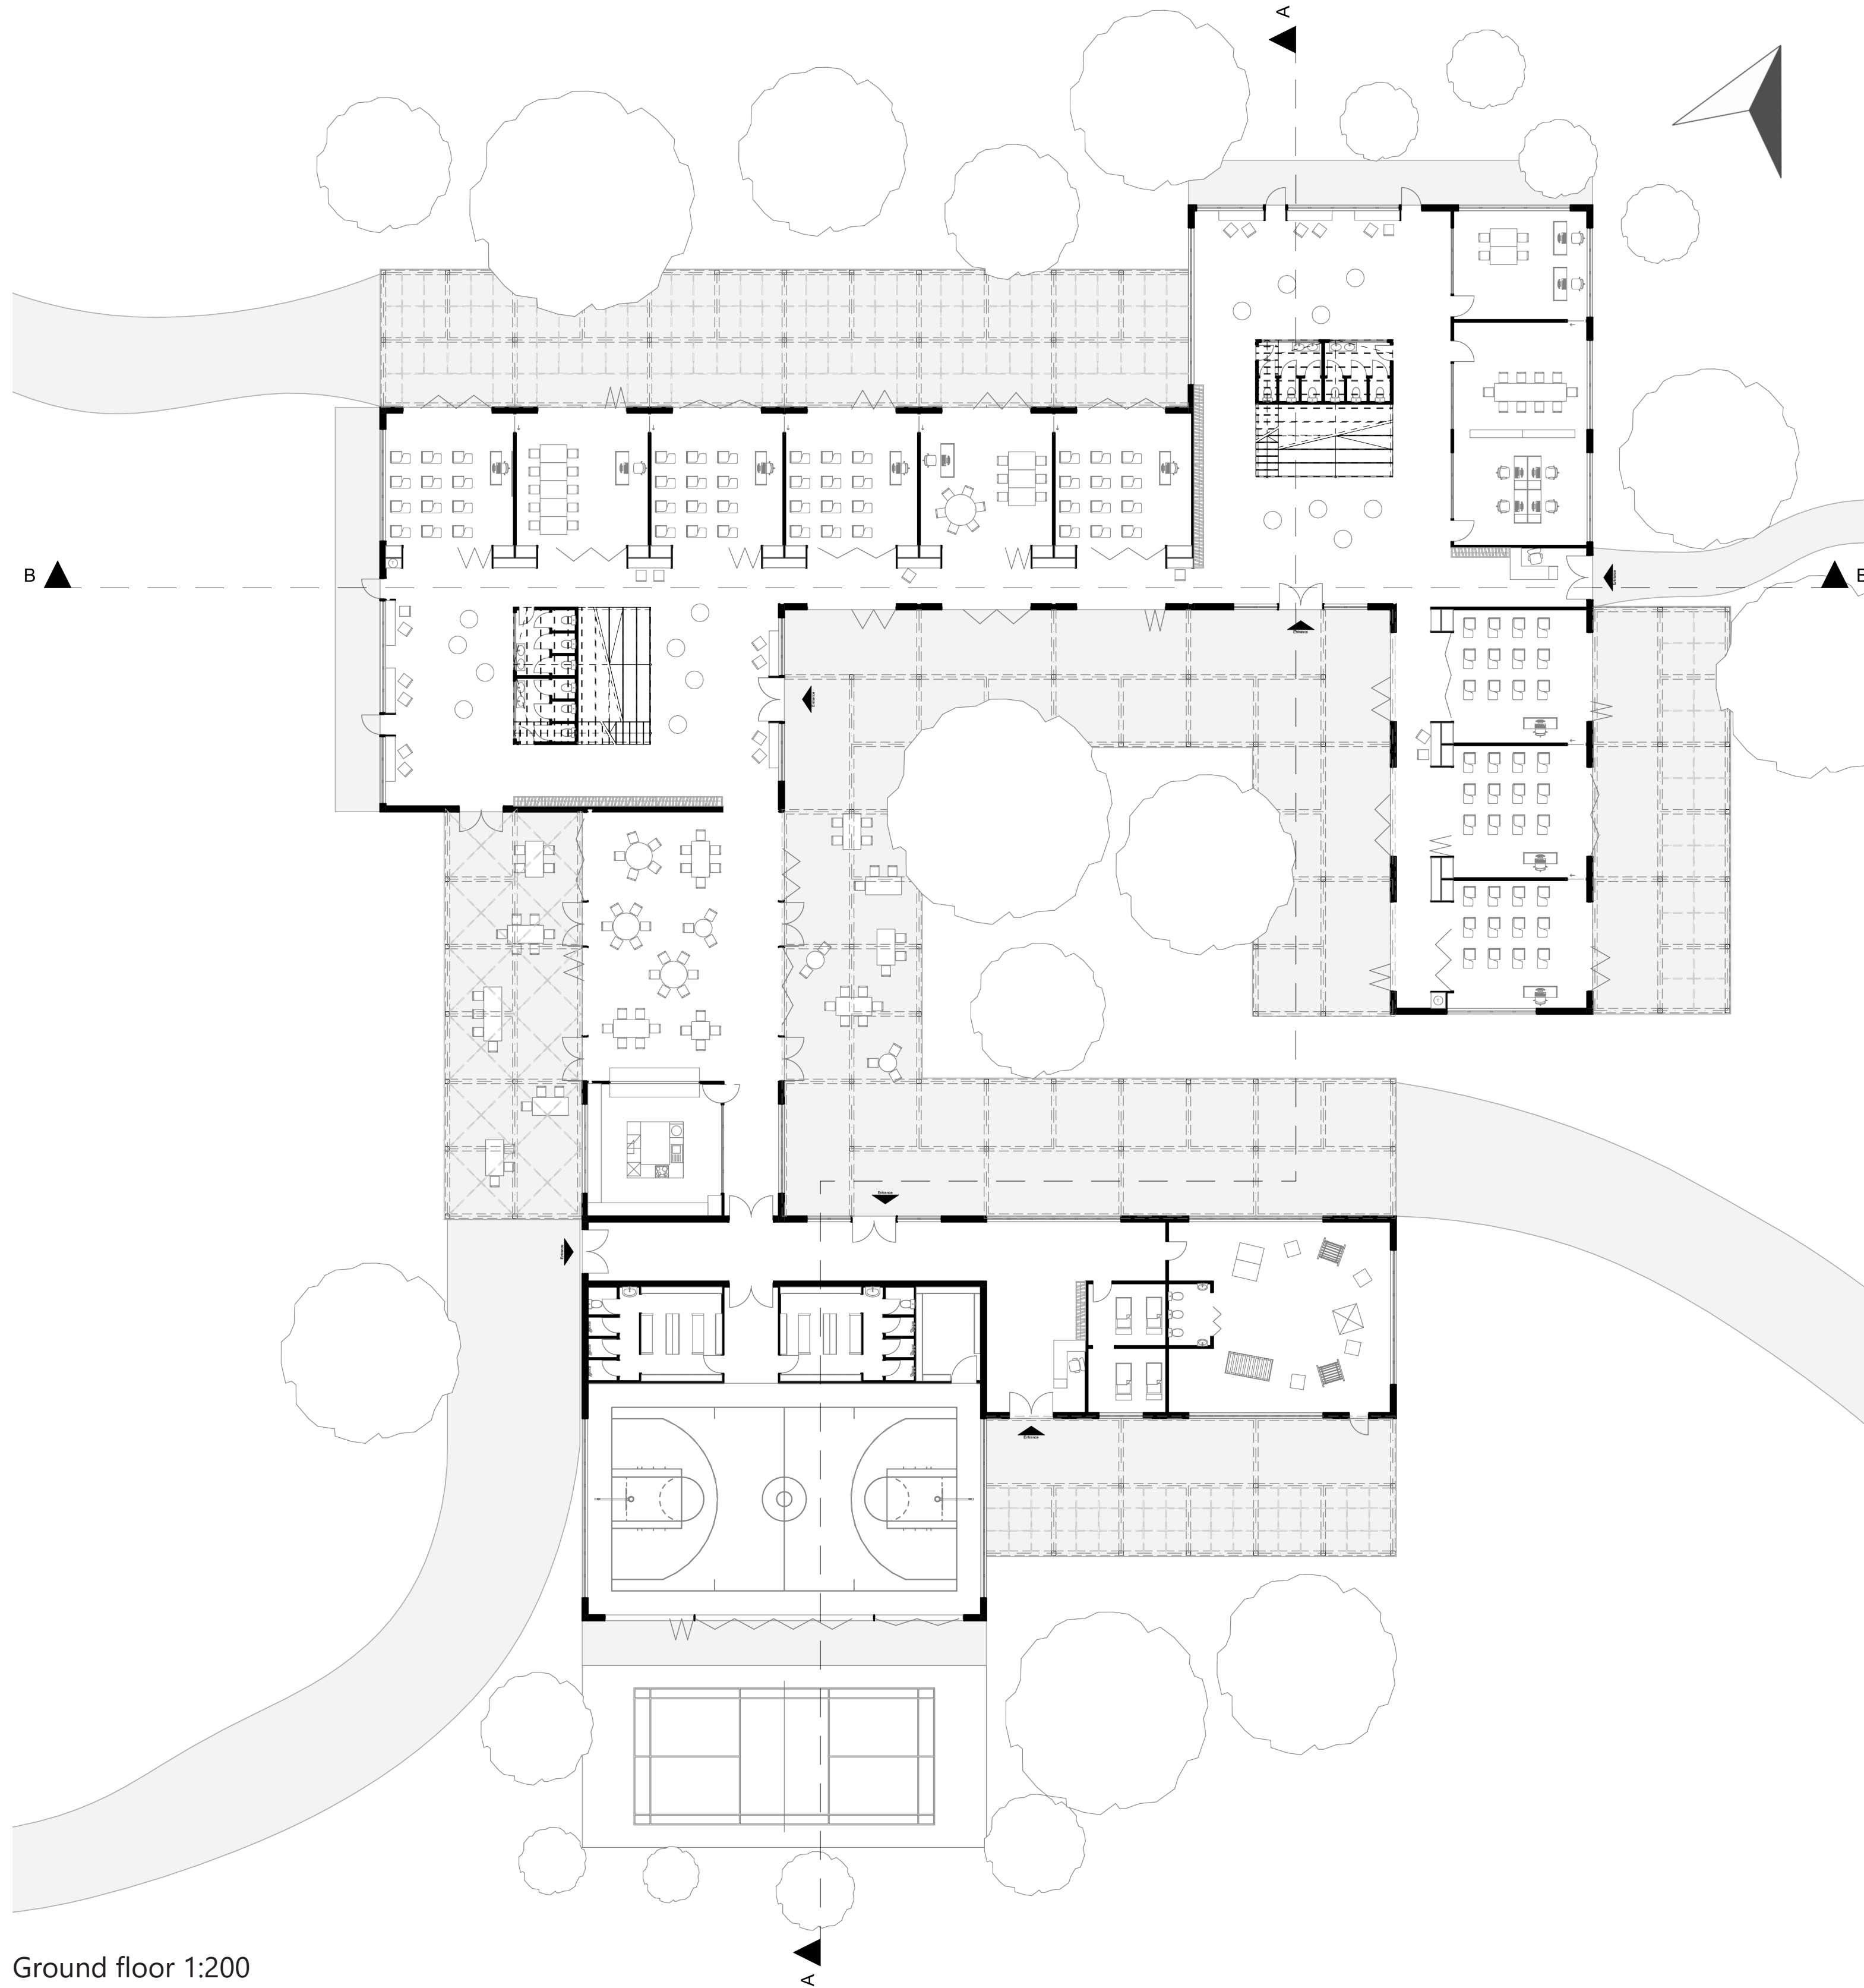

Ground floor 1:200

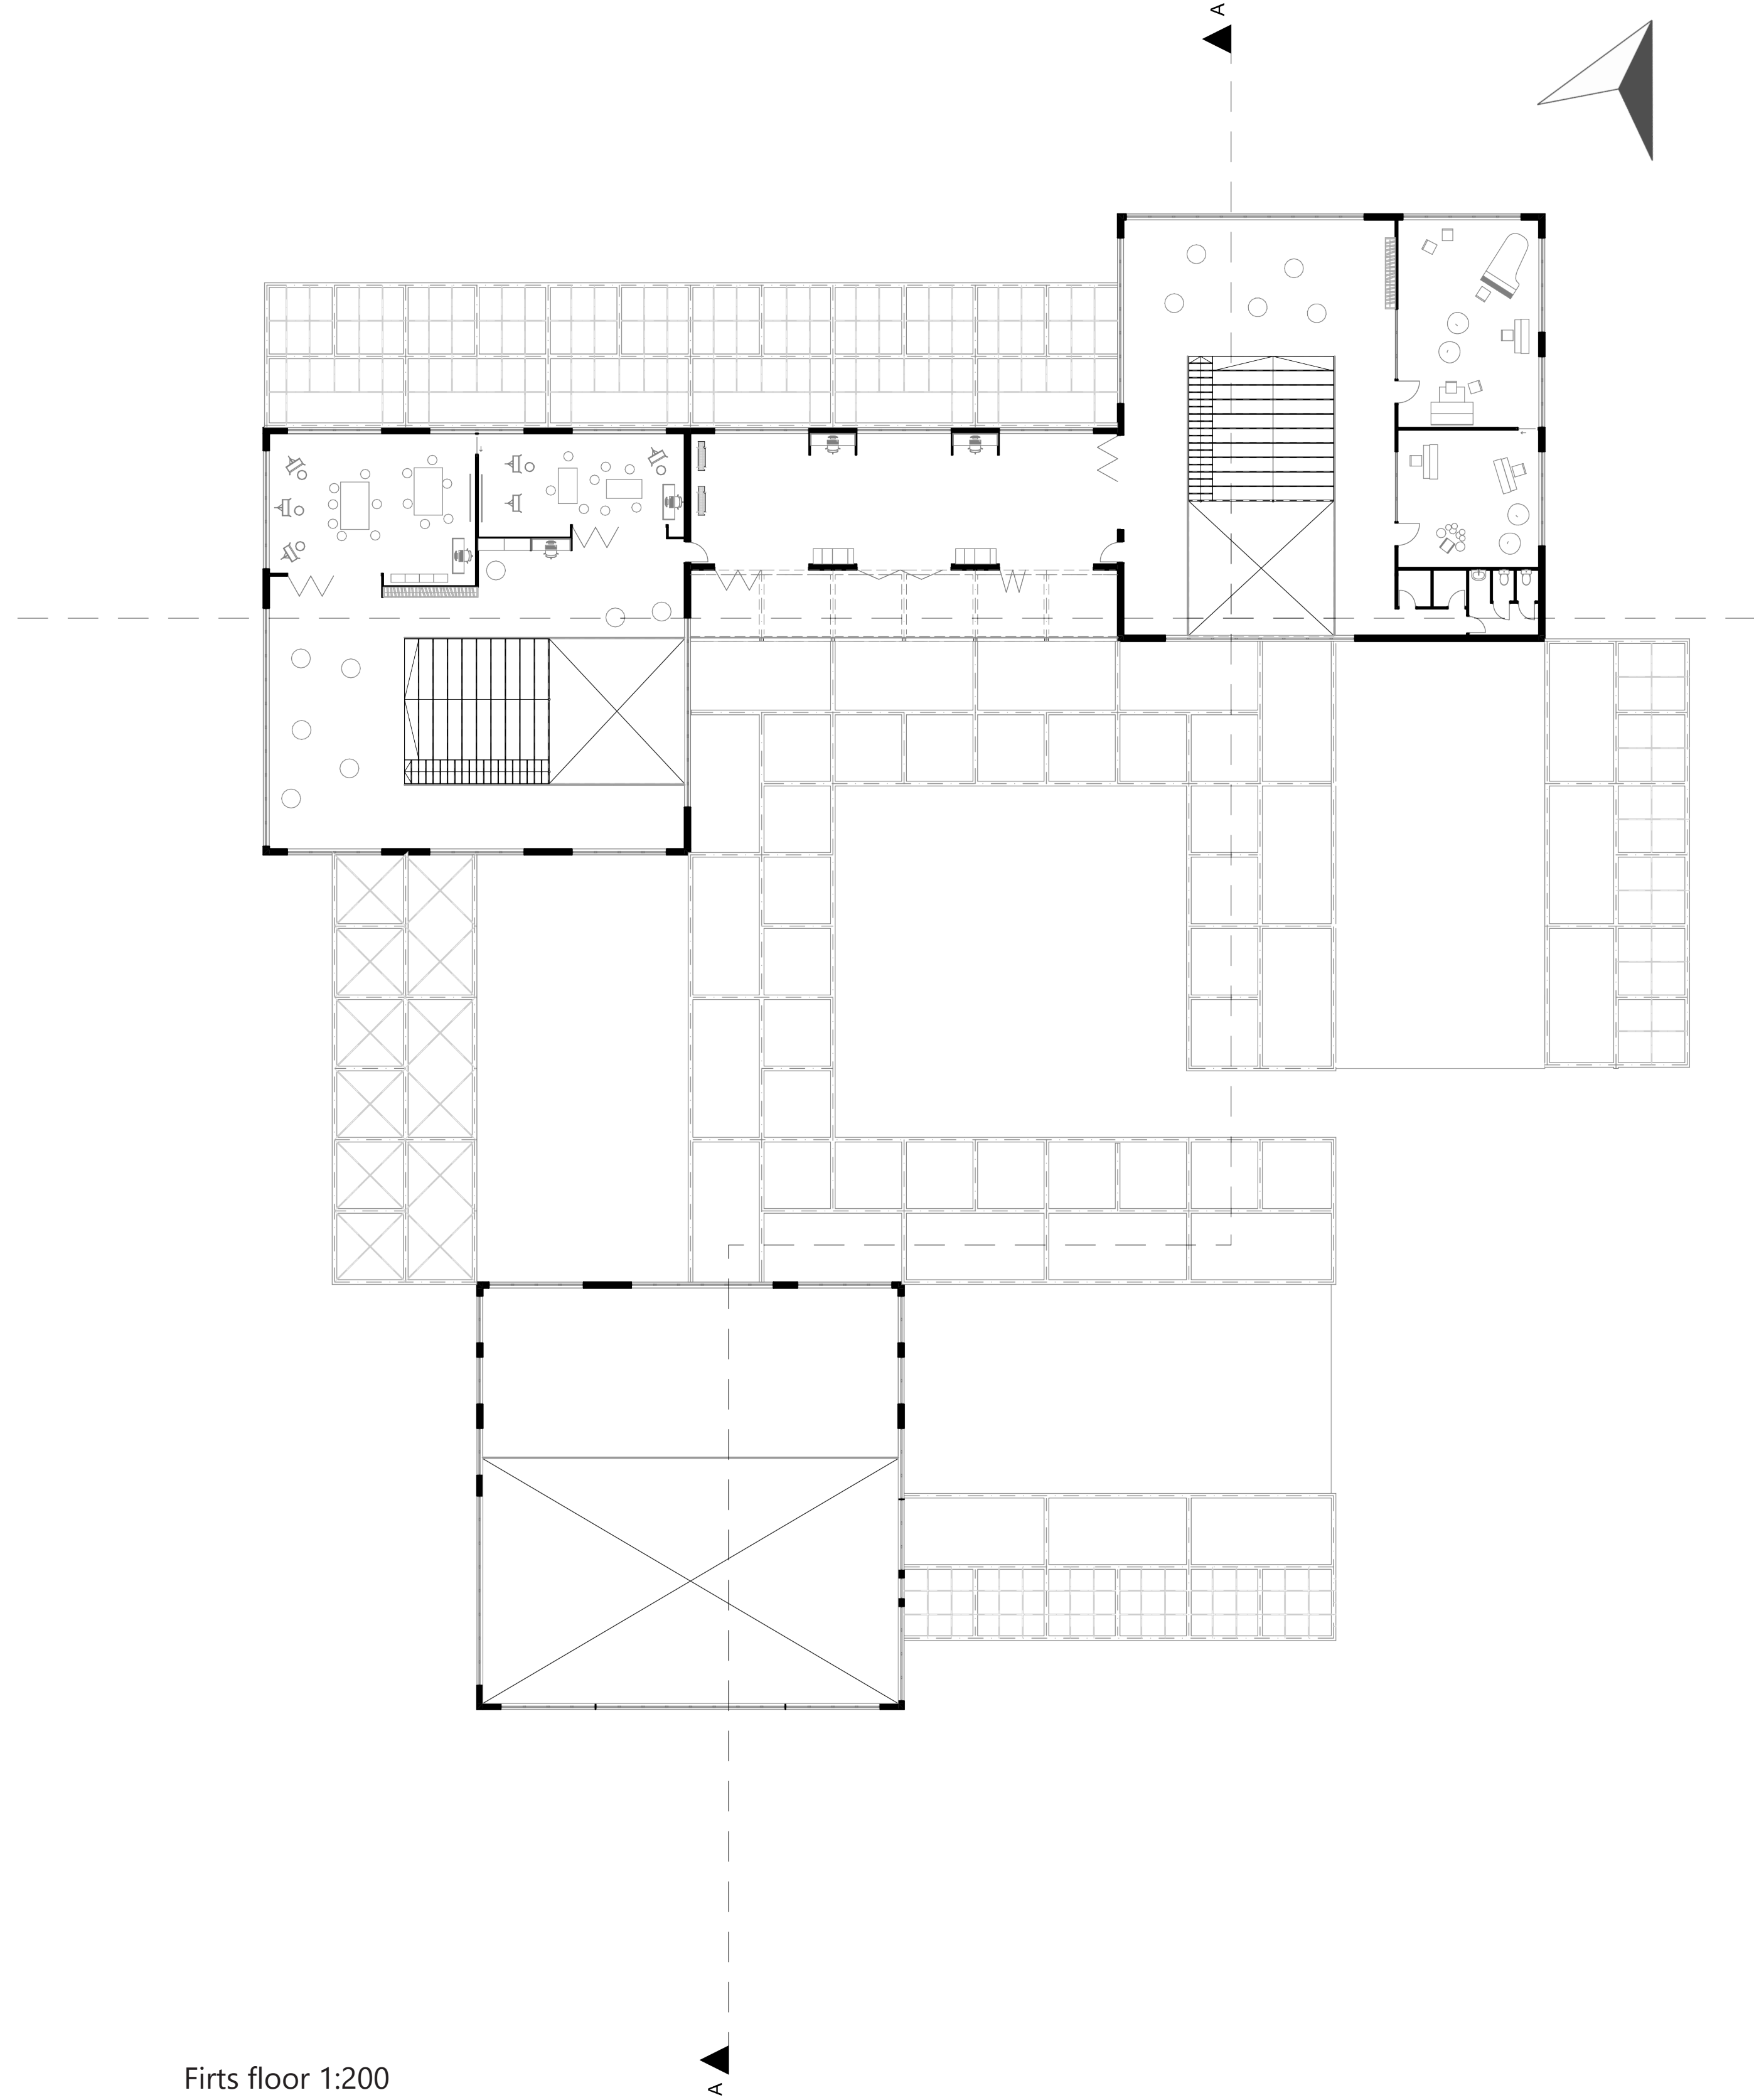

Firts floor 1:200

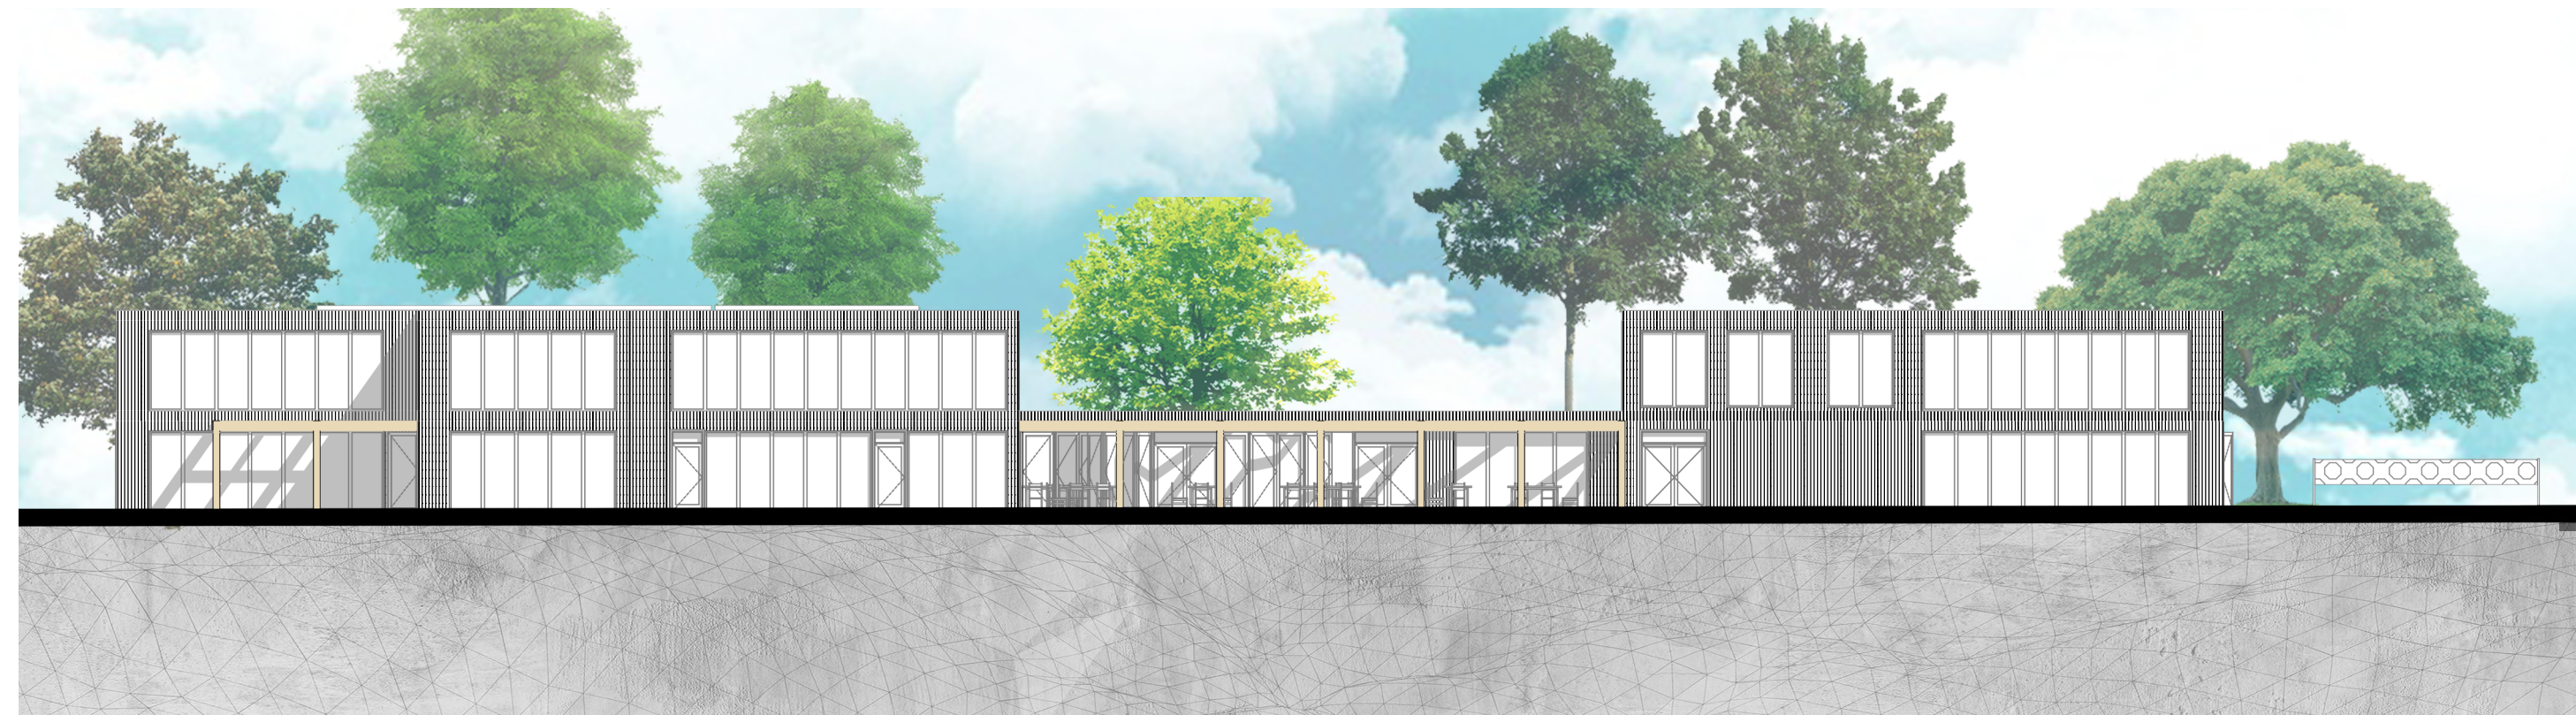

West elevation 1:200



North elevation 1:200

